




1 FRONT EXTERIOR ELEVATION
SCALE
N15

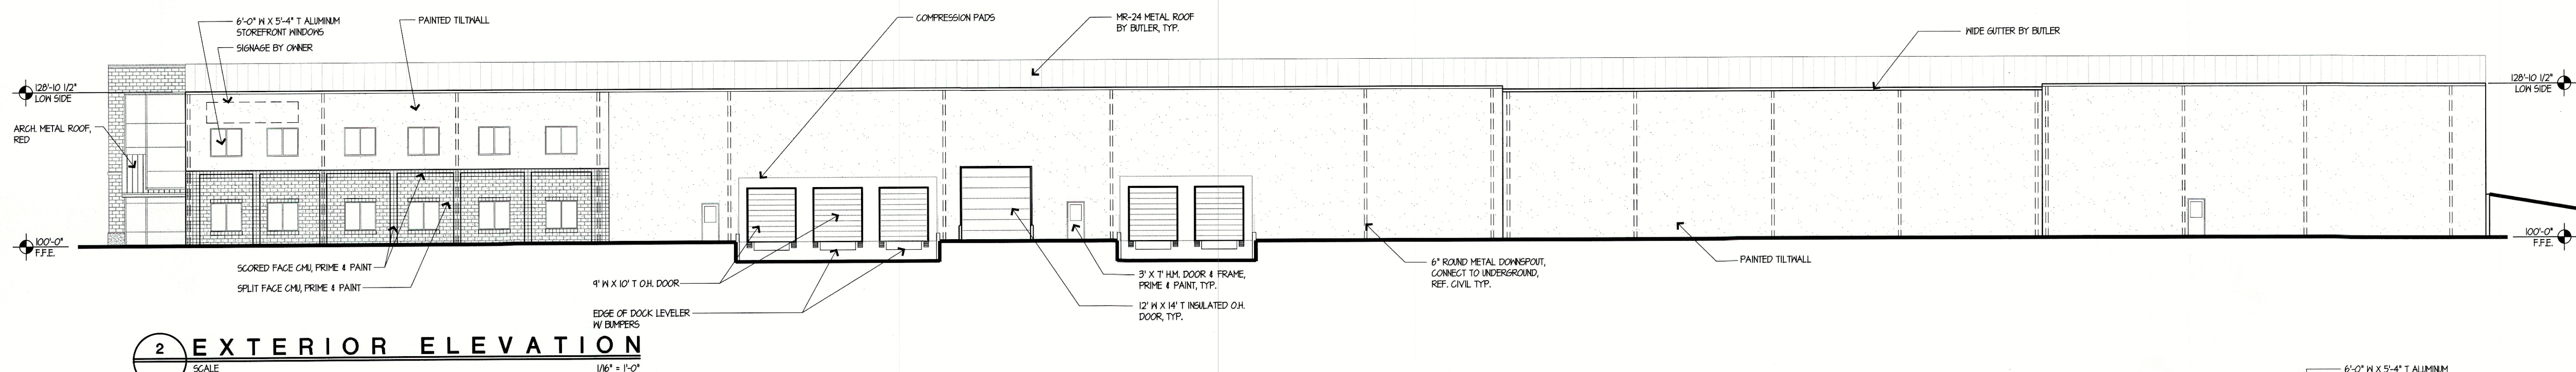

2 EXTERIOR ELEVATION
SCALE
1/16" = 1'-0"

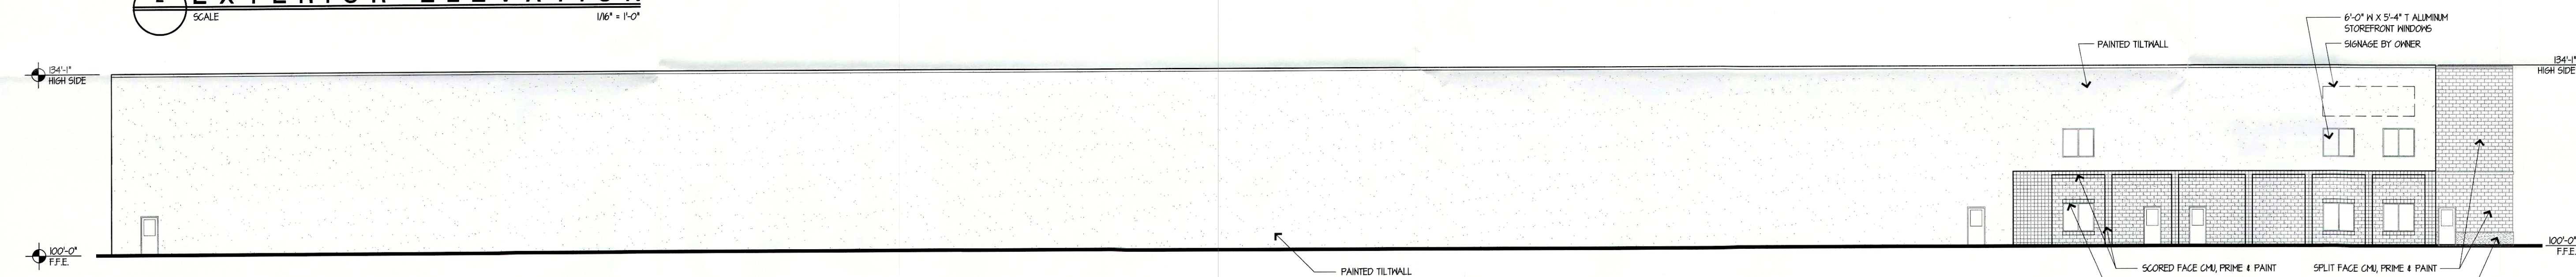


3 EXTERIOR ELEVATION
SCALE
1/16" = 1'-0"

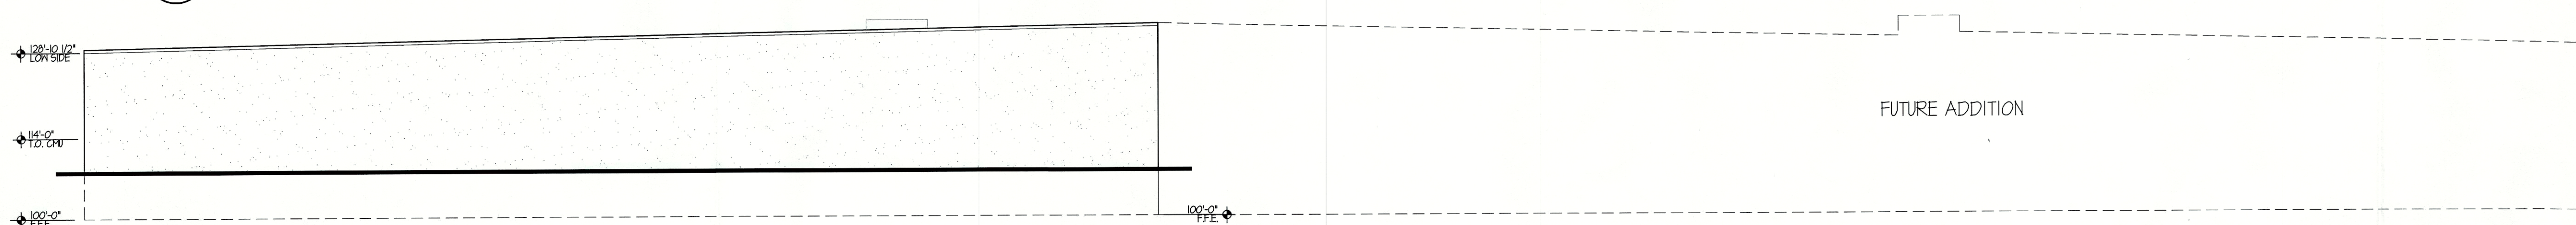

4 EXTERIOR ELEVATION
SCALE
1/16" = 1'-0"

UNIVERSAL WOODS
PROPOSED NEW FACILITY

DATE: 10/6/2016

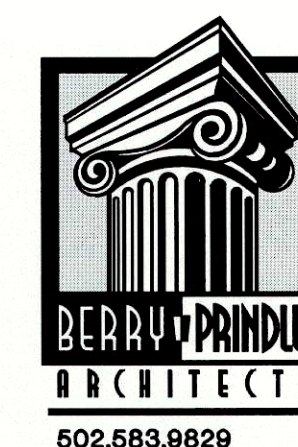

4 LICHTFELD
INCORPORATED
DESIGN/BUILD
CONTRACTORS
908 S. EIGHTH STREET,
SUITE 102
LOUISVILLE, KY 40203
(502) 589-4777
(502) 589-4792 FAX
sales@lichtfeldinc.com
502.583.9829

Copyright 2016, Berry - Prindle Architects

RECEIVED
OCT 07 2016
PLANNING &
DESIGN SERVICES

1000PLAN1174