



PROPOSED FRONT ELEVATION

A
A2.1 SCALE: 1/8" = 1'-0"

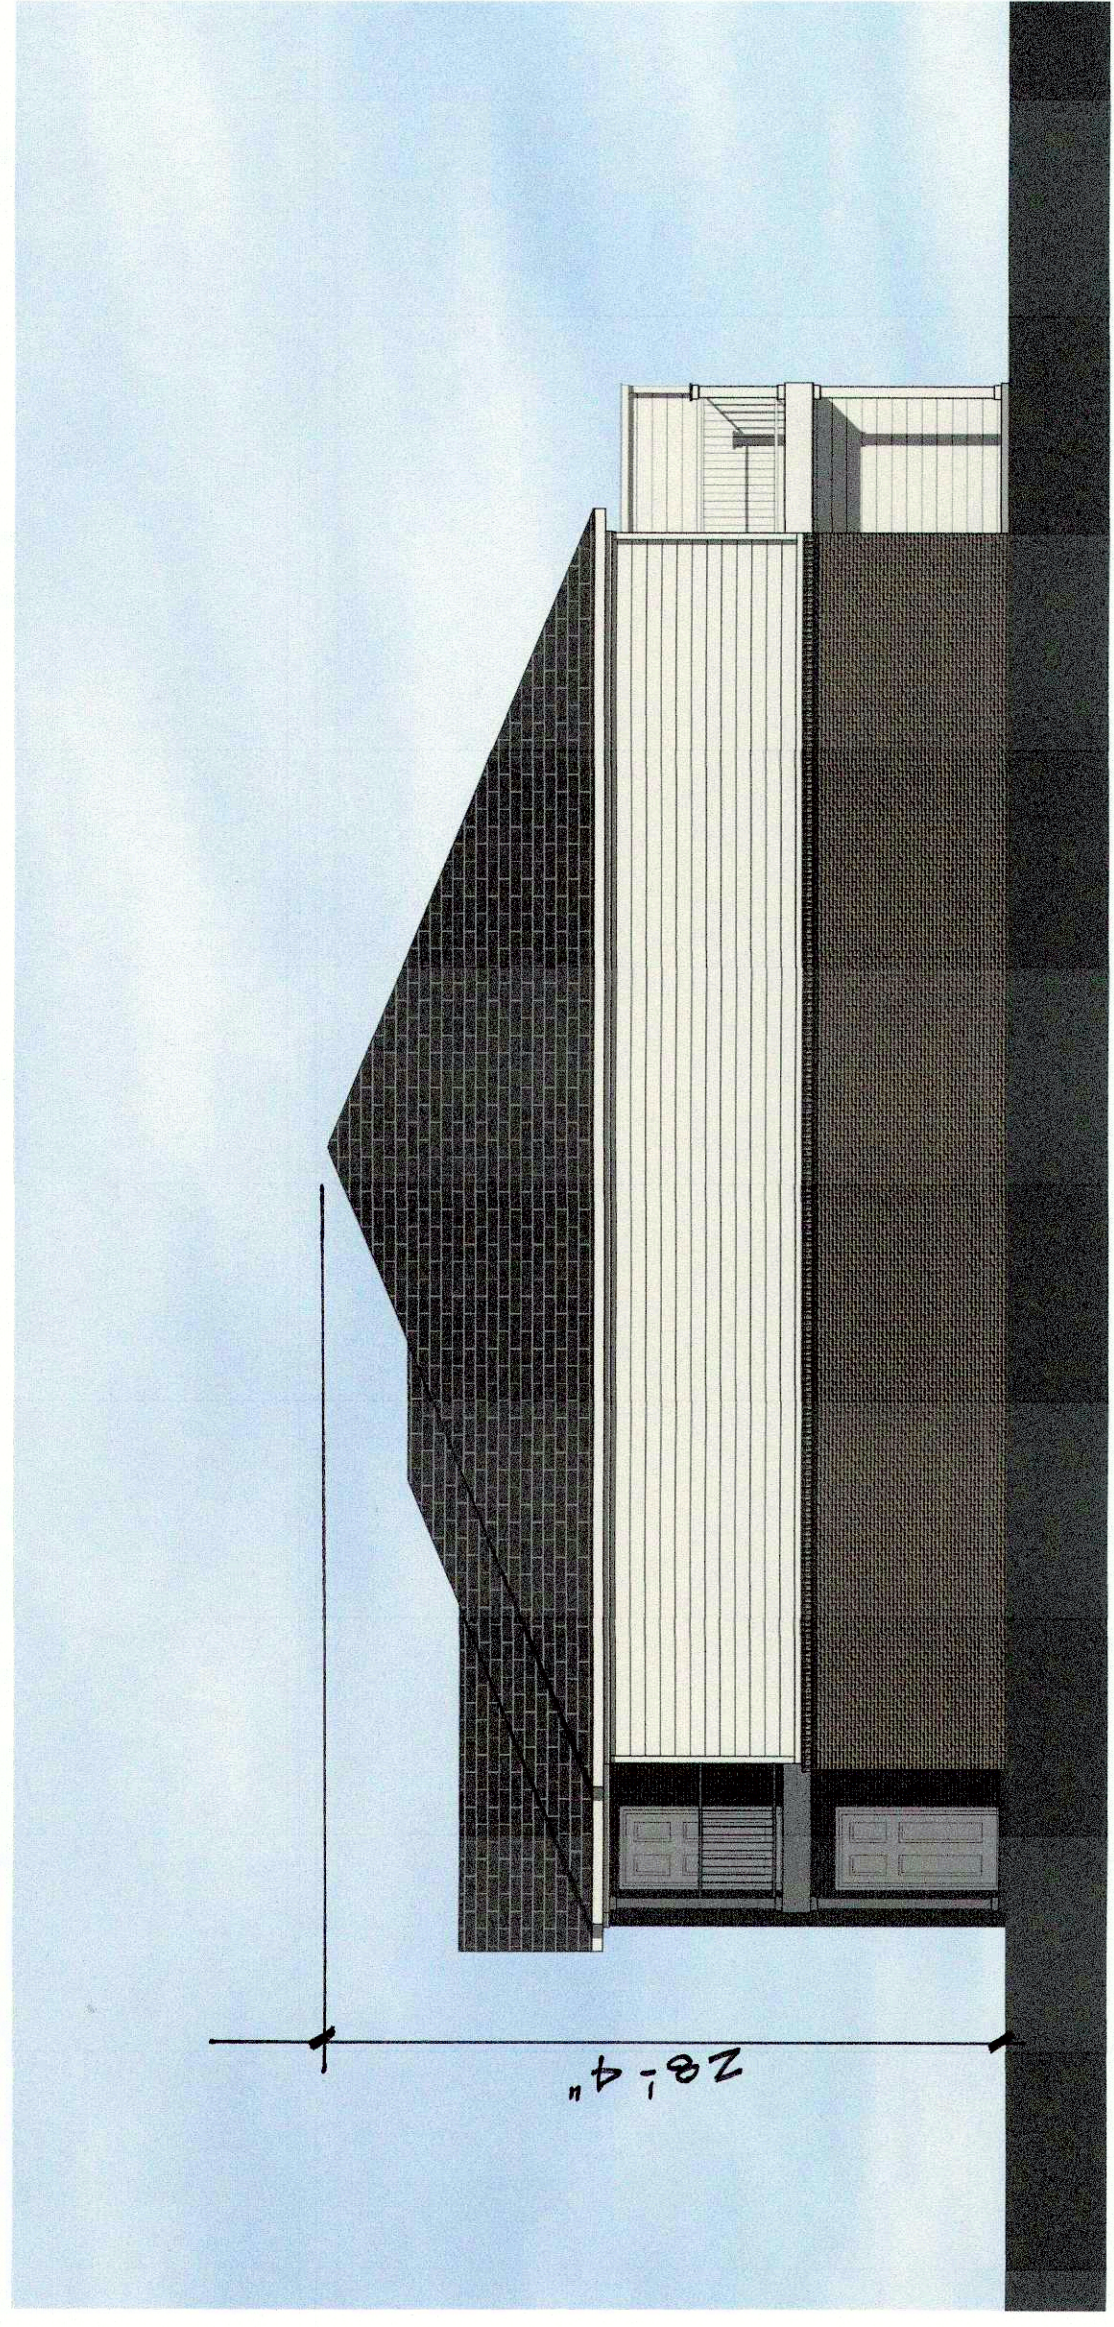


PROPOSED RIGHT SIDE ELEVATION

B
A2.1 SCALE: 1/8" = 1'-0"

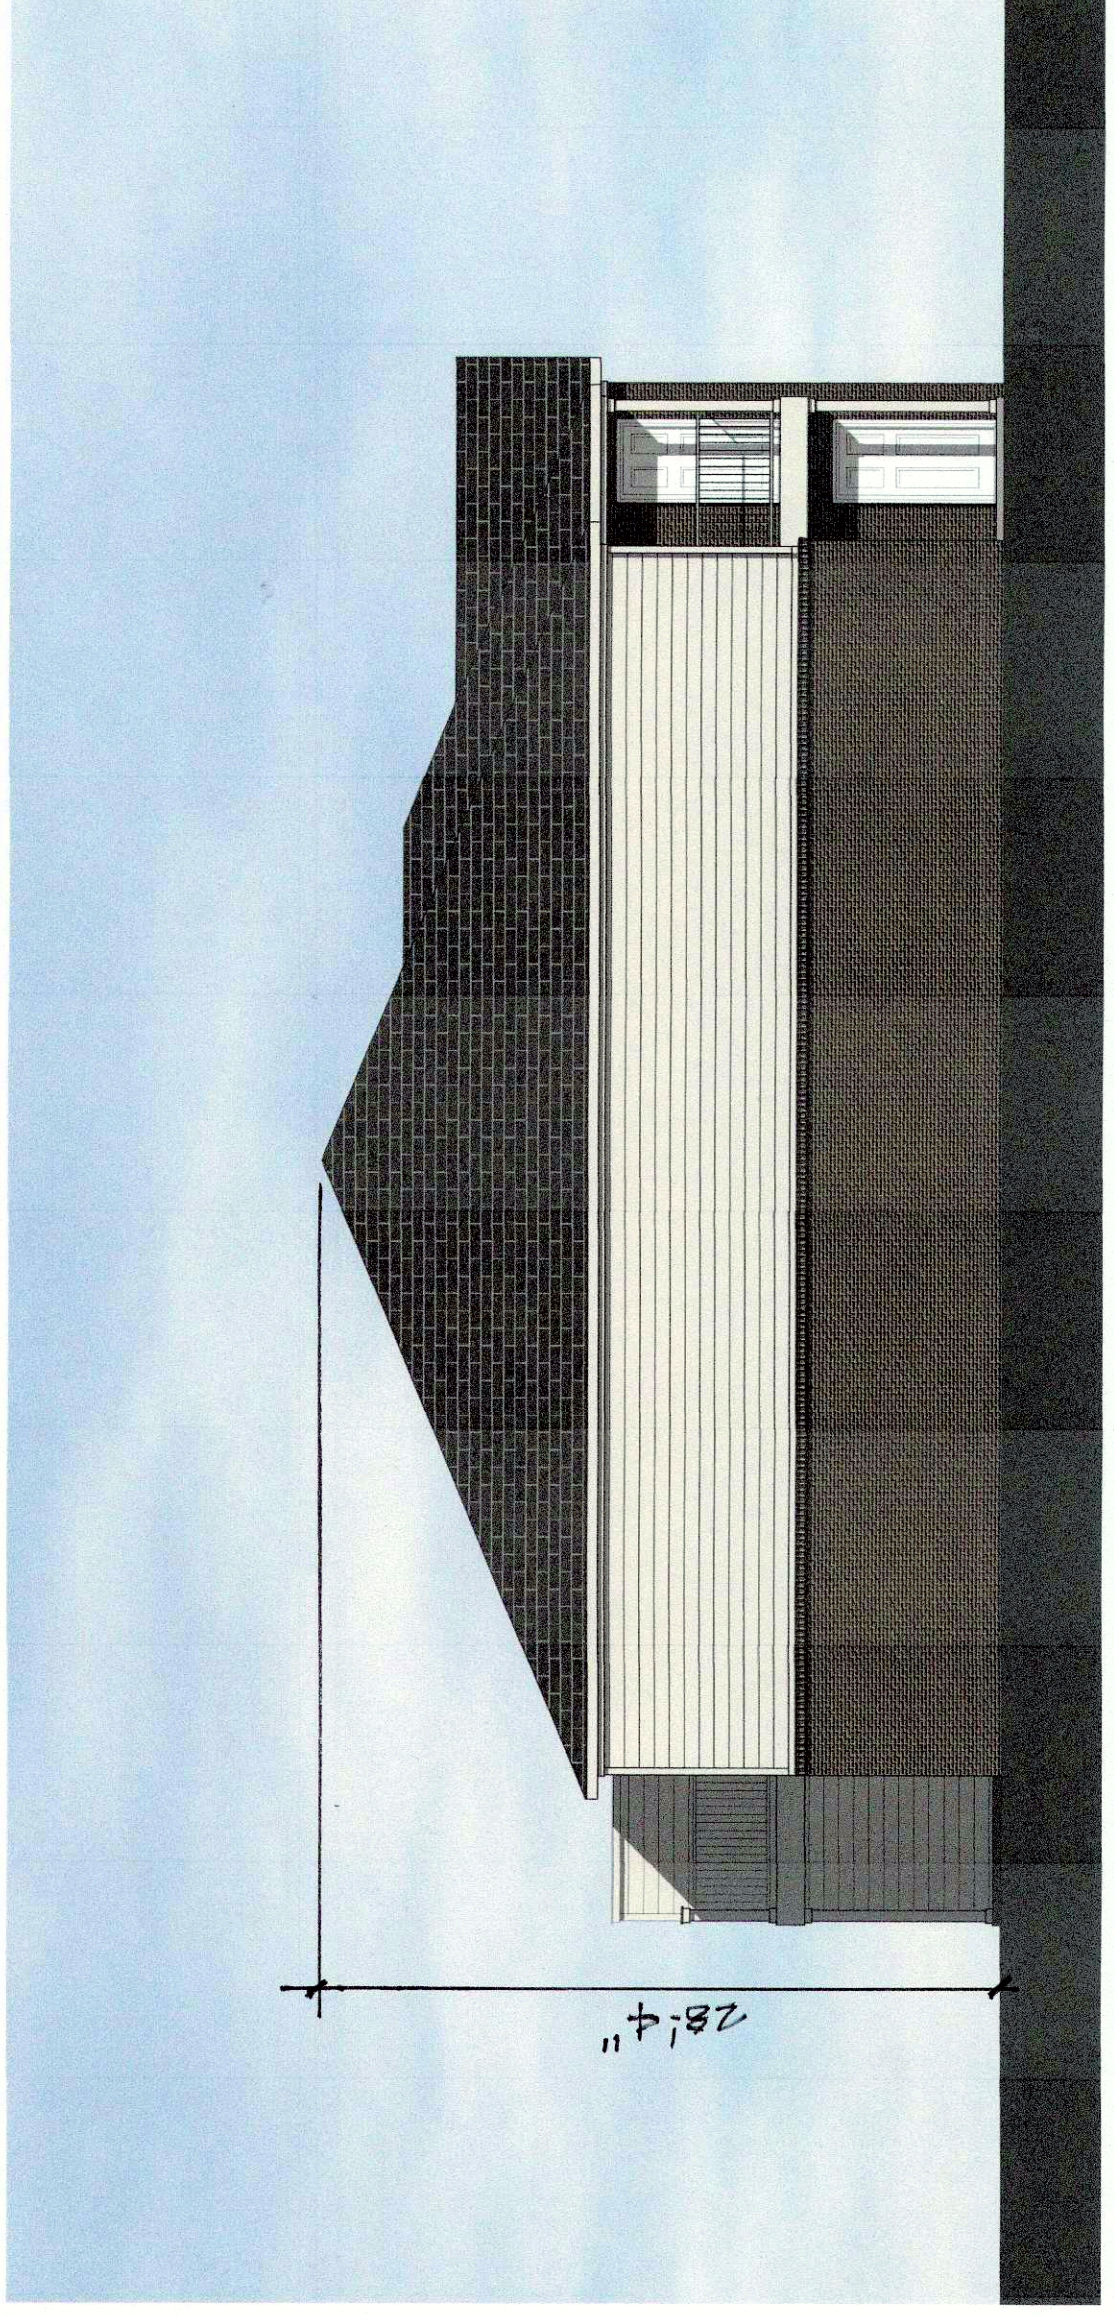

PROPOSED LEFT SIDE ELEVATION

C
A2.1 SCALE: 1/8" = 1'-0"

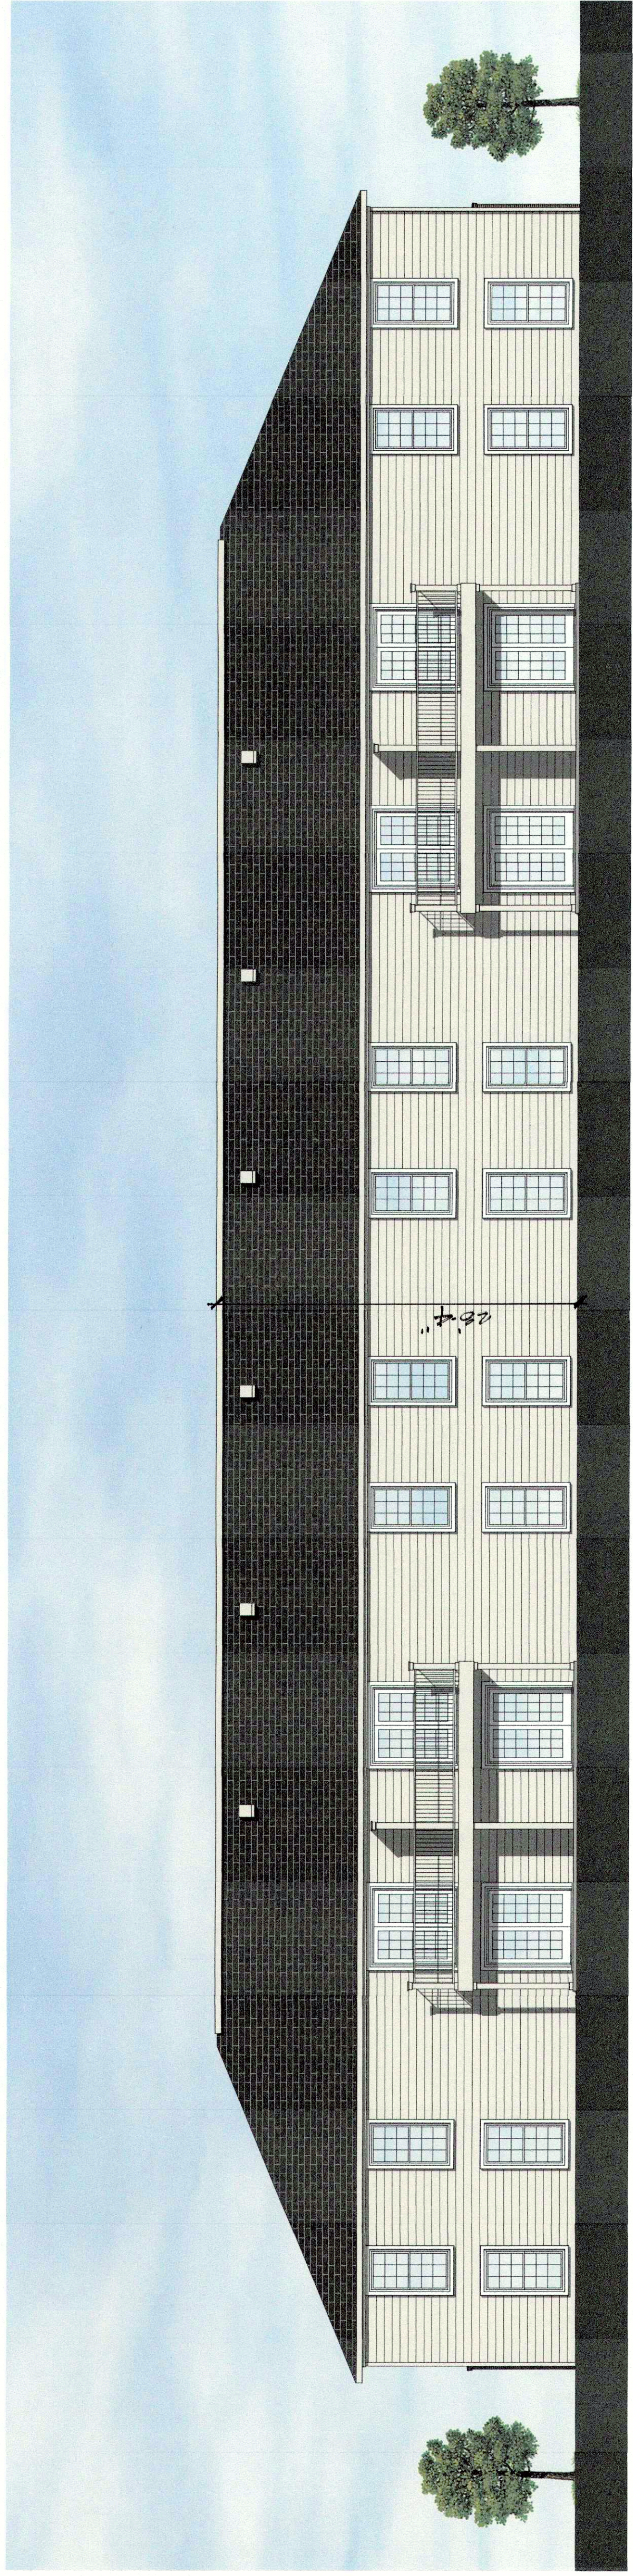

PROPOSED REAR ELEVATION

D
A2.1 SCALE: 1/8" = 1'-0"



studio kremer architects
3258 Ruckriegel Parkway, Louisville, KY 40299
TEL 502.499.1100 FAX 499.1101

GP ENTERPRISES, LLC
143 WEST MARKET STREET
LOUISVILLE, KENTUCKY 40202

Proposed Elevations
Moss Creek Apartments
Louisville, Kentucky

DATE: 10-19-2015
DRAWN BY: bhm
CHECKED BY: sek
REVISIONS:

2015-30

A2.1