



LUCIA AVENUE

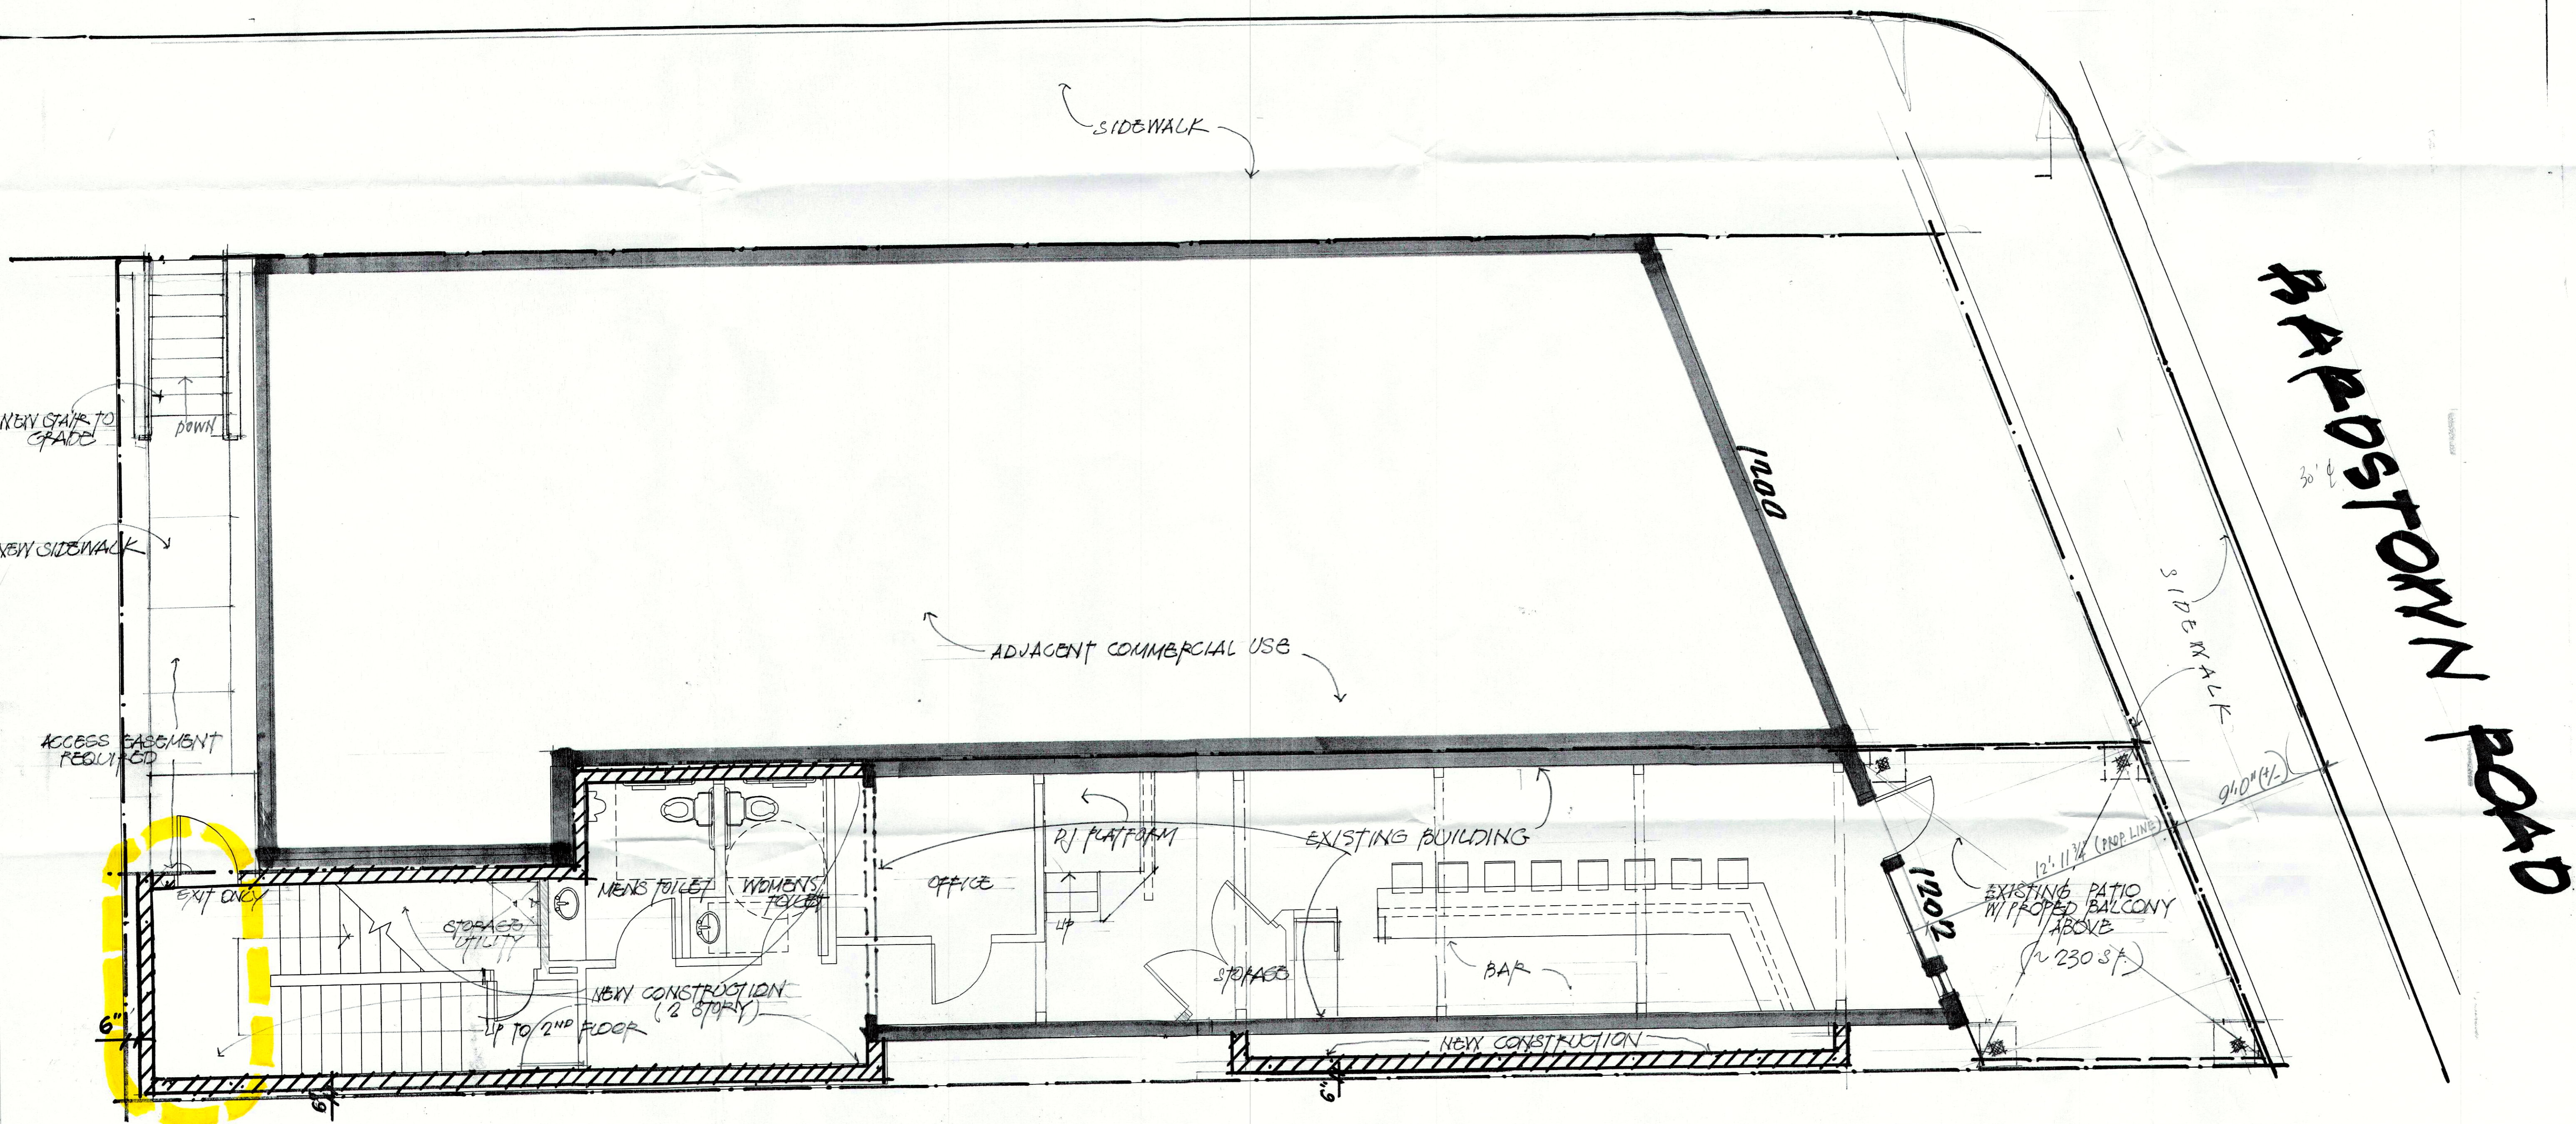

SITE PLAN

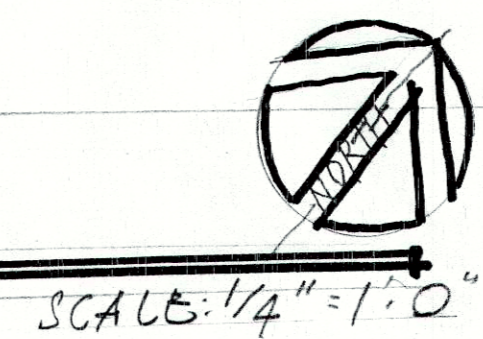

RECEIVED
APR 06 2018
PLANNING &
DESIGN SERVICES

DATE: 02/26/18
JOB NO: 0118
DRAWN: J SMITH
CHECKED:

BIG BAR
1202 BARDSTOWN RD
LOUISVILLE, KY 40204

Ben Palmer-Ball, Jr.
Architect
8203 Westport Rd
Louisville, KY 40222
502.345.9559
bpalmerball@earthlink.net

SHEET NUMBER

610

18 Variance 1035