


5 NORTH ELEVATION
SCALE: 1/8" = 1'-0"


PATTERN	MATERIAL
	BRICK #1 -
	BRICK #2 -
	EIFS #1 -
	COMPOSITE METAL PANEL - CHAMPAGNE METALIC
	SPRANDREL PANEL
	CSMU SMOOTH STONE - ARRISCRAFT LIMESTONE
	CSMU ROUGH STONE - ARRISCRAFT LIMESTONE
	C.J. CONTROL JOINT

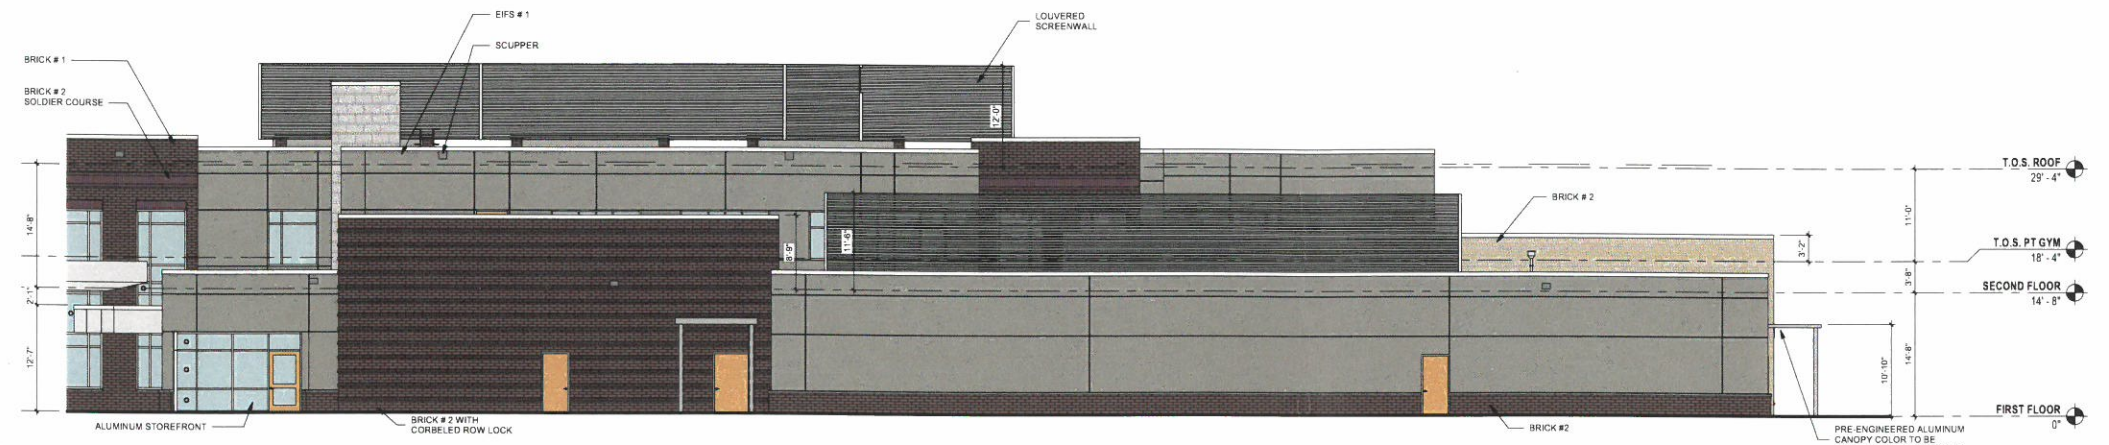


6 EAST ELEVATION
SCALE: 1/8" = 1'-0"




7 PARTIAL SOUTHEAST ELEVATION
SCALE: 1/8" = 1'-0"

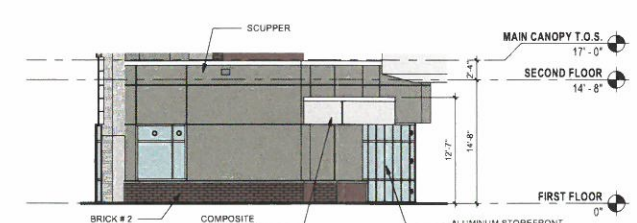


8 PARTIAL SOUTHWEST ELEVATION
SCALE: 1/8" = 1'-0"

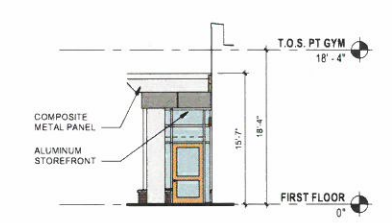


9 SOUTH ELEVATION AT PT GYM
SCALE: 1/8" = 1'-0"

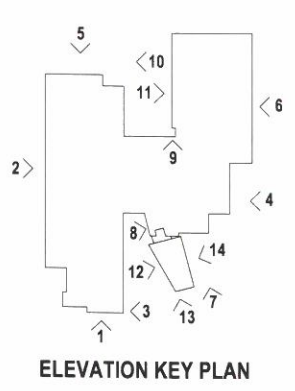

ELEVATION KEY PLAN

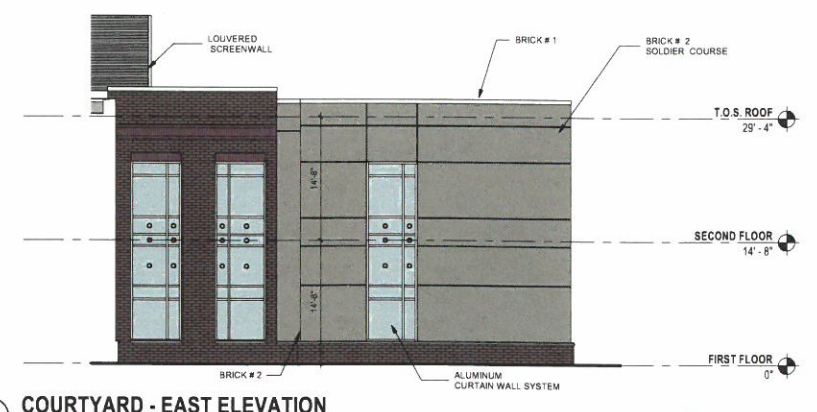

10 COURTYARD - EAST ELEVATION
SCALE: 1/8" = 1'-0"

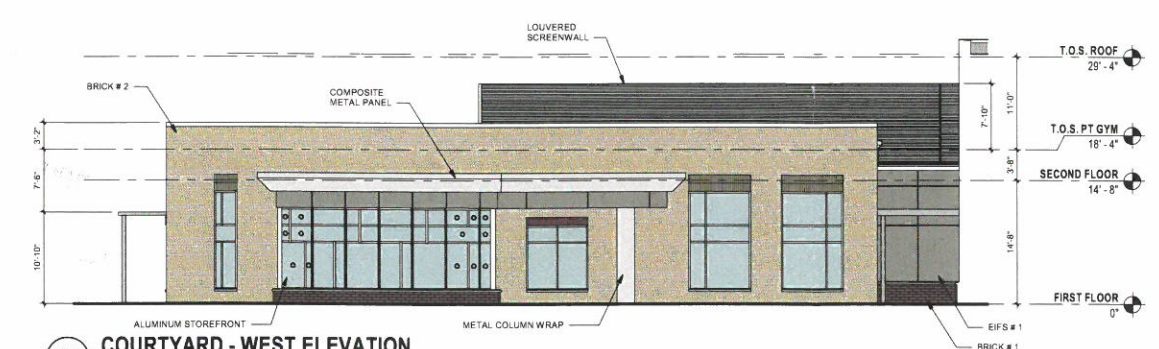

11 COURTYARD - WEST ELEVATION
SCALE: 1/8" = 1'-0"

RECEIVED
MAR 08 2021
PLANNING &
DESIGN SERVICES