


3708 NANZ AVENUE
LOUISVILLE, KY 40207
1/8" = 1'-0"

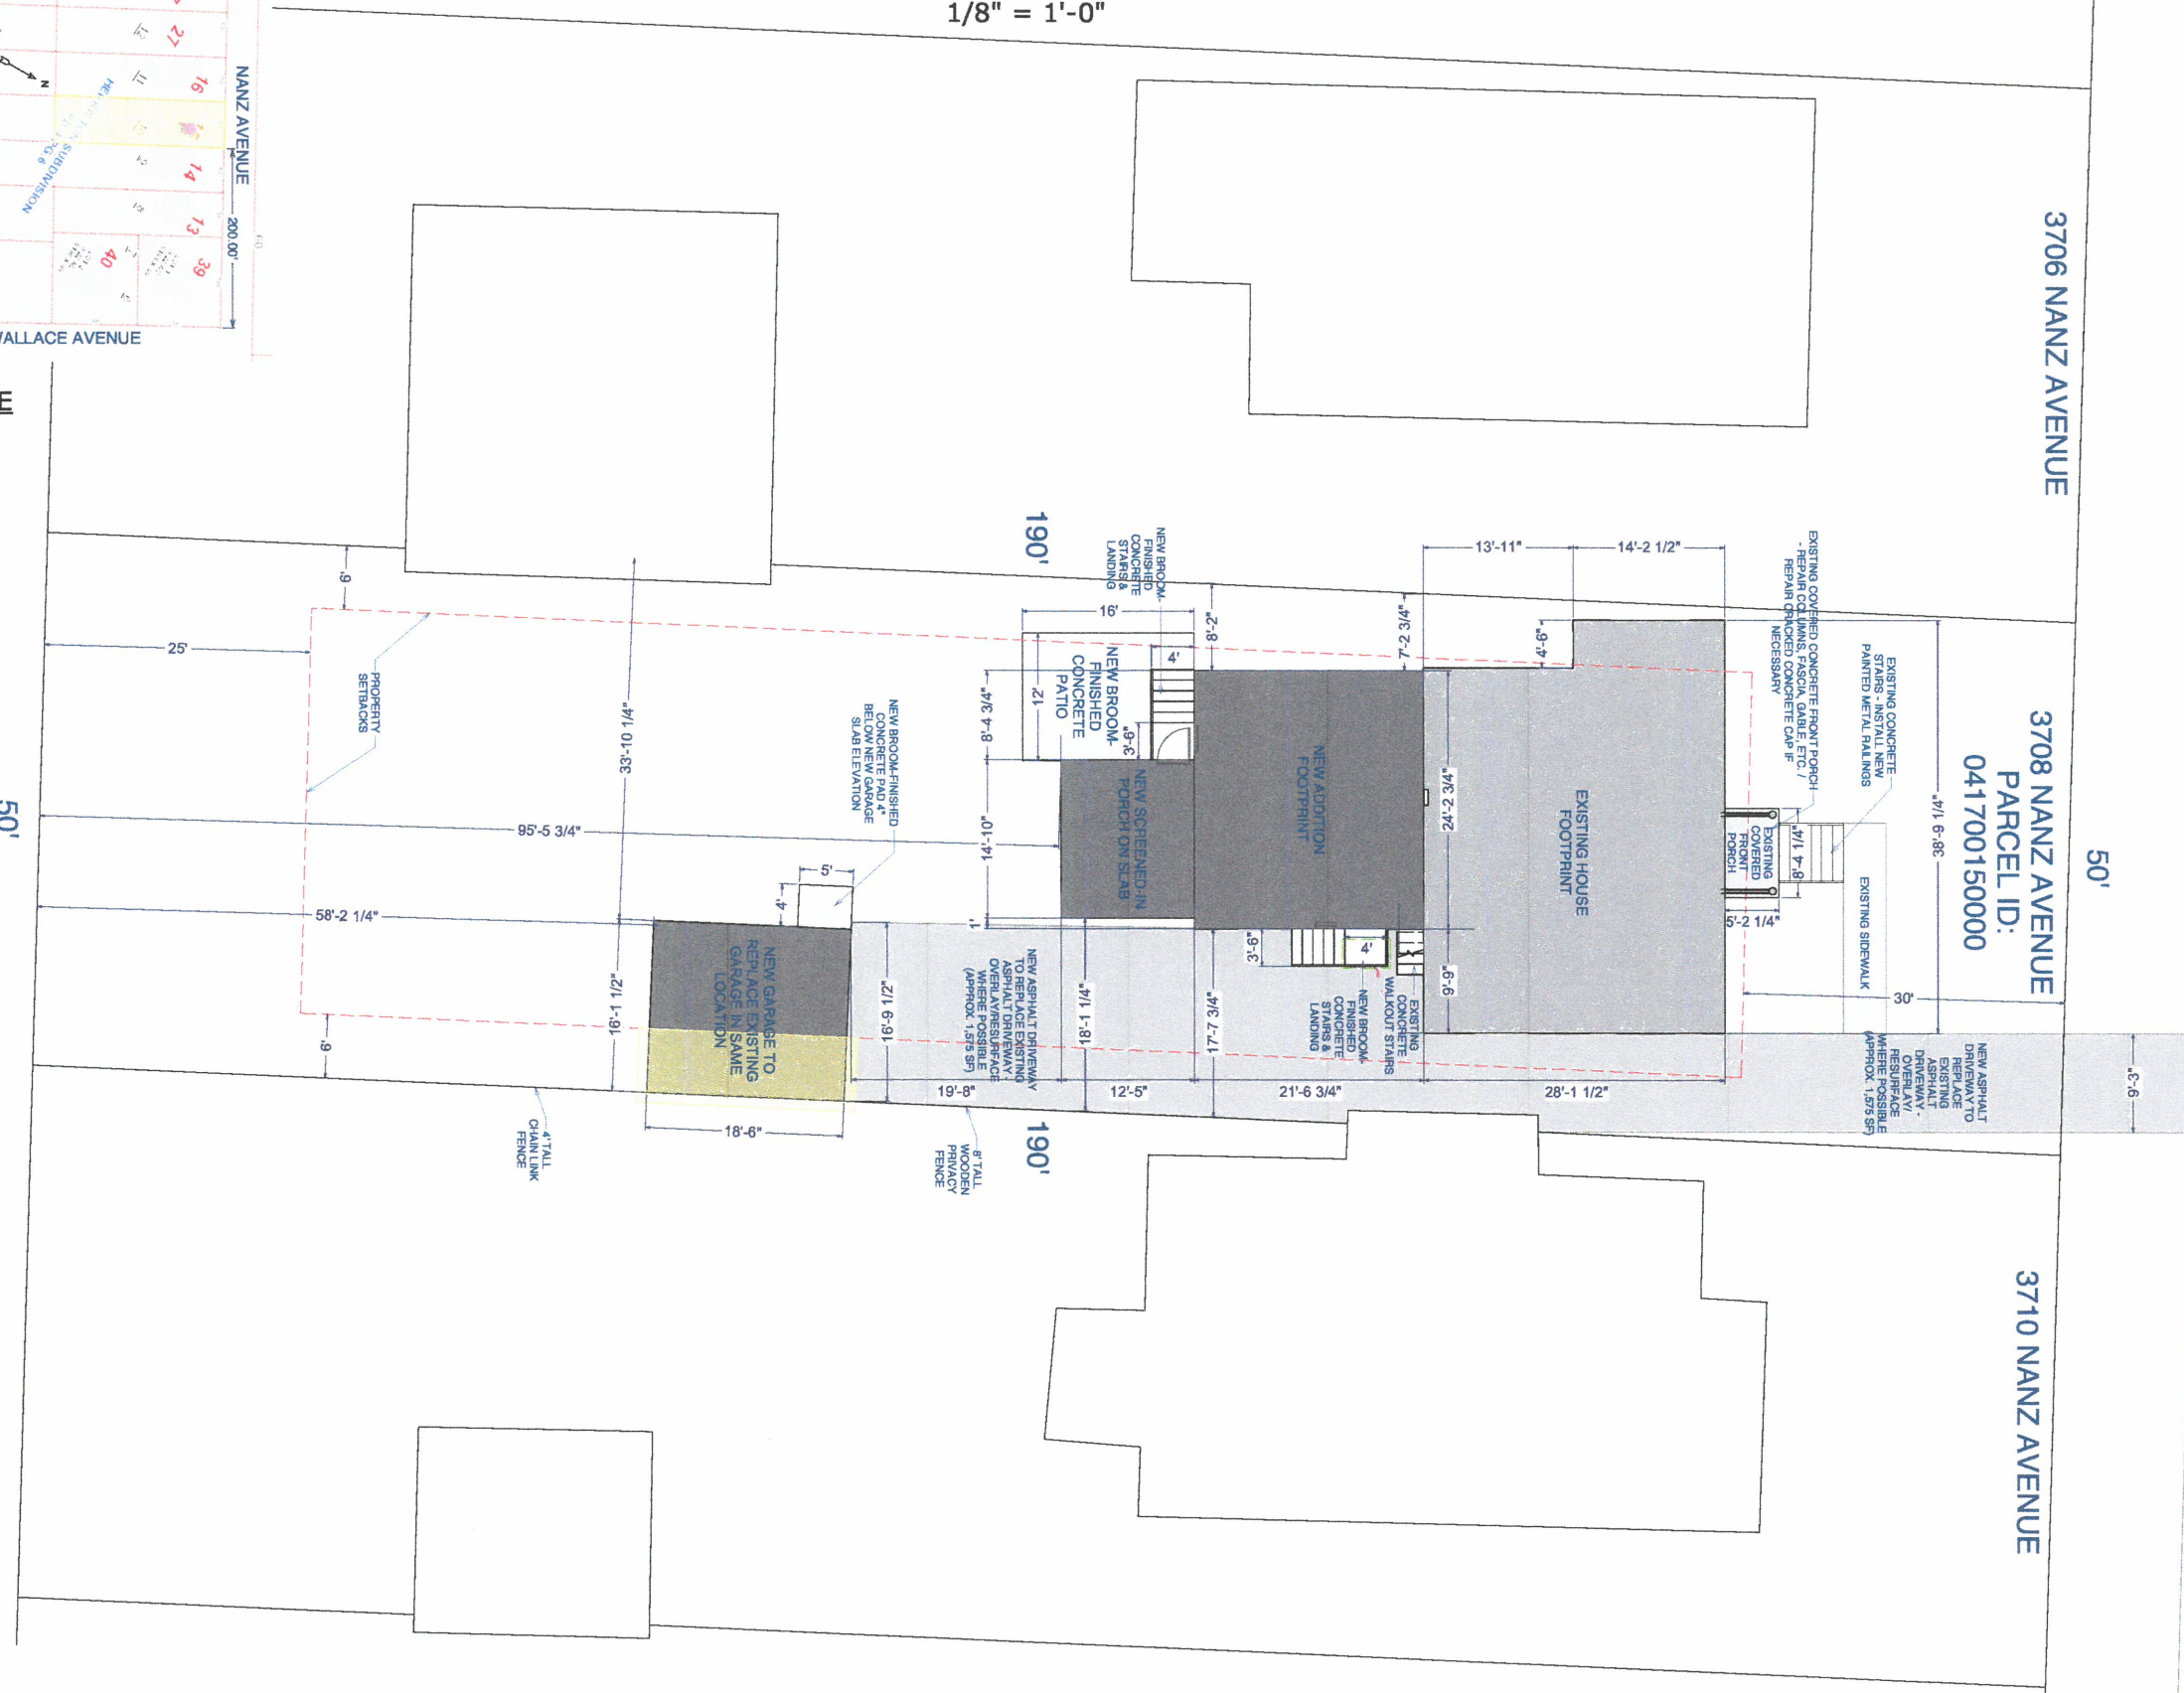

NO SCALE



NANZ AVENUE

Z

RECEIVED

MAR 21 2022

PLANNING & DESIGN SERVICES

PROPOSED SITE PLAN

22 - VARIANCE - 0042

[illegible]

SHEET TITLE:
PROPOSED SITE
PLAN

PROJECT DESCRIPTION:

ALEXANDRA + SCOTT HUFF
3708 Nanz Avenue
Louisville, KY 40207

[illegible]

DATE:3/20/22SCALE:
$$1/8'' = 1'-0''$$
SHEET:A-20