



**SHELBYVILLE ROAD
EXTERIOR ELEVATION**

SCALE 1/8" = 1'-0"

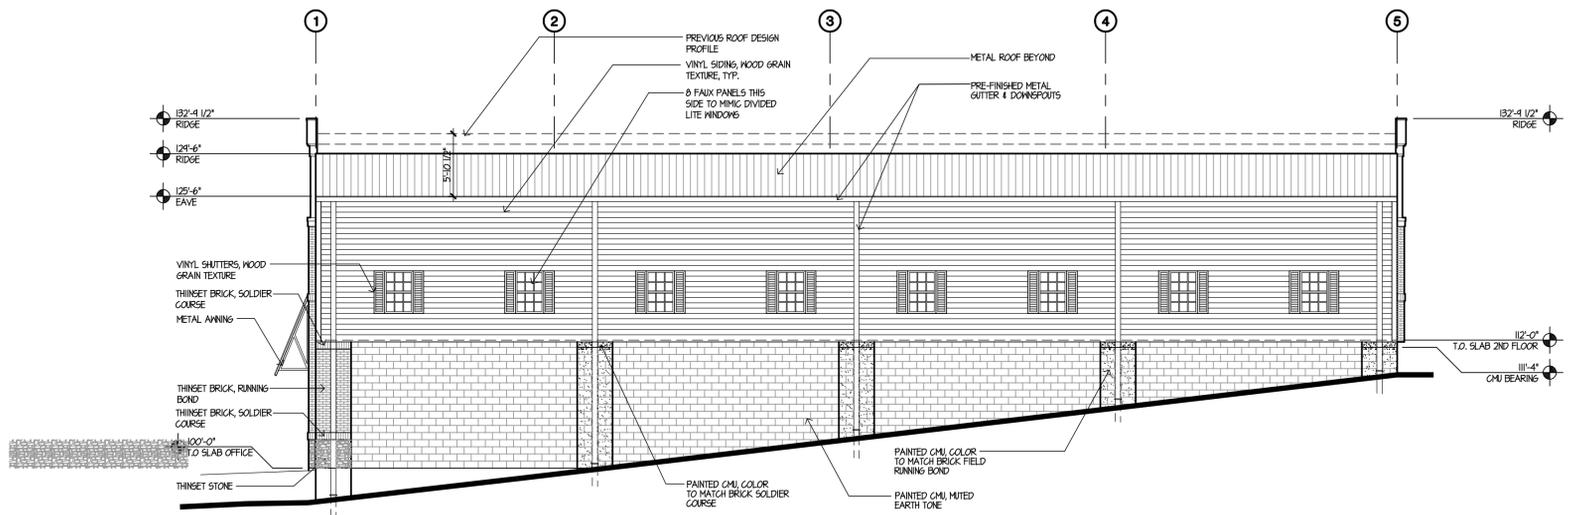


**SIDE
EXTERIOR ELEVATION**

SCALE 1/8" = 1'-0"

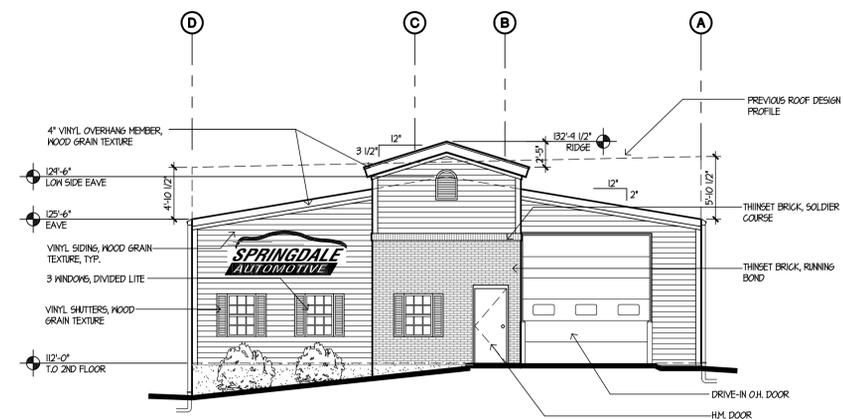

**EASTWOOD CUT OFF
EXTERIOR ELEVATION**

SCALE 1/8" = 1'-0"

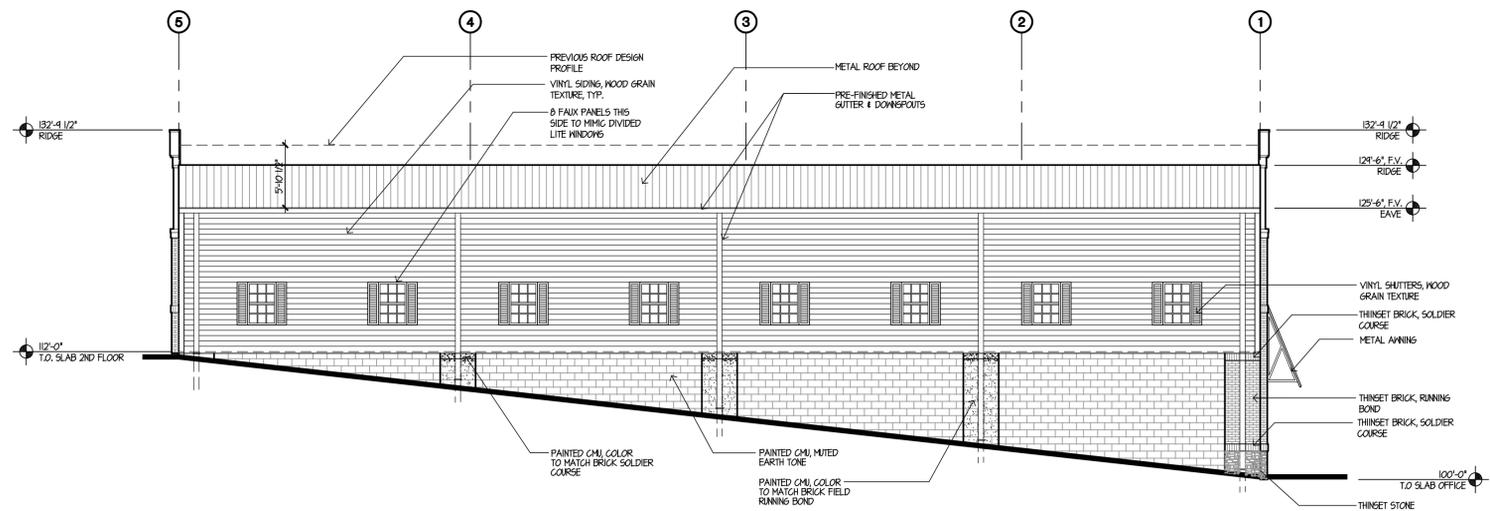

**SIDE
EXTERIOR ELEVATION**

SCALE 1/8" = 1'-0"

SPRINGDALE AUTOMOTIVE

DATE

04-21-16



**LICHTFELD
INCORPORATED**
DESIGN/BUILD
CONTRACTORS
908 S. EIGHTH STREET,
SUITE 102
LOUISVILLE, KY 40203
(502) 589-4777
(502) 589-4792 FAX
sales@lichtfeldinc.com

502.583.9829