

ALL DIMENSIONS AND GRADES SHALL BE FIELD VERIFIED AND ANY DISCREPANCIES OR INTERFERENCES SHALL BE REPORTED TO THE BUILDER PRIOR TO COMMENCEMENT OF WORK.

The Buttorff Company, Inc.
(502) 243-0909

Residence for
The Kinnick Family

Anchorage Kentucky




Front Elevation

SCALE: 1/4" = 1'-0"



Rear Elevation

SCALE: 1/4" = 1'-0"

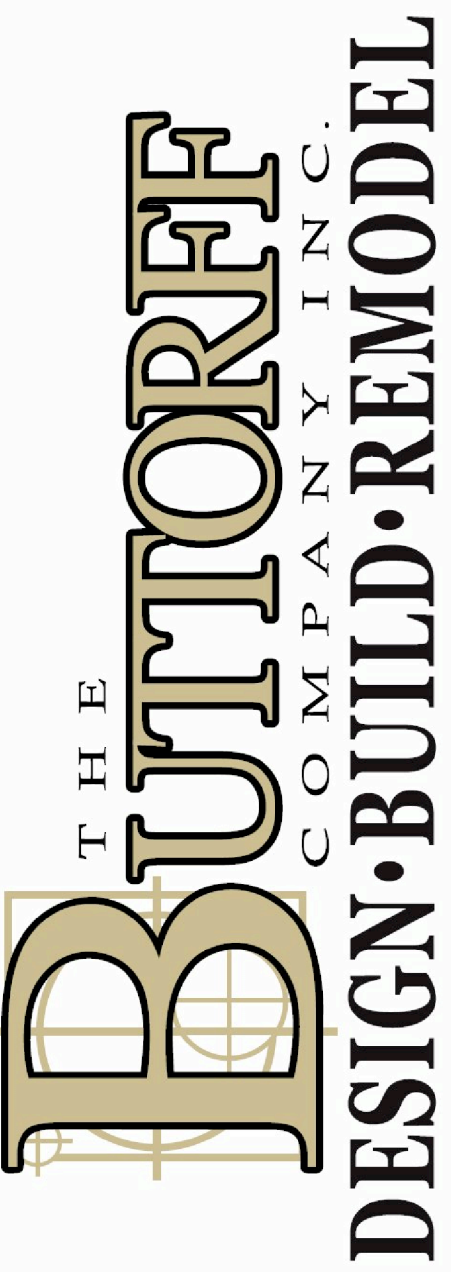

CADsight

8805B Big Tree Way
Louisville, Kentucky 40220
(502) 523 - 7180

project no.

date

5/19/2016

sheet no.

AI.1