


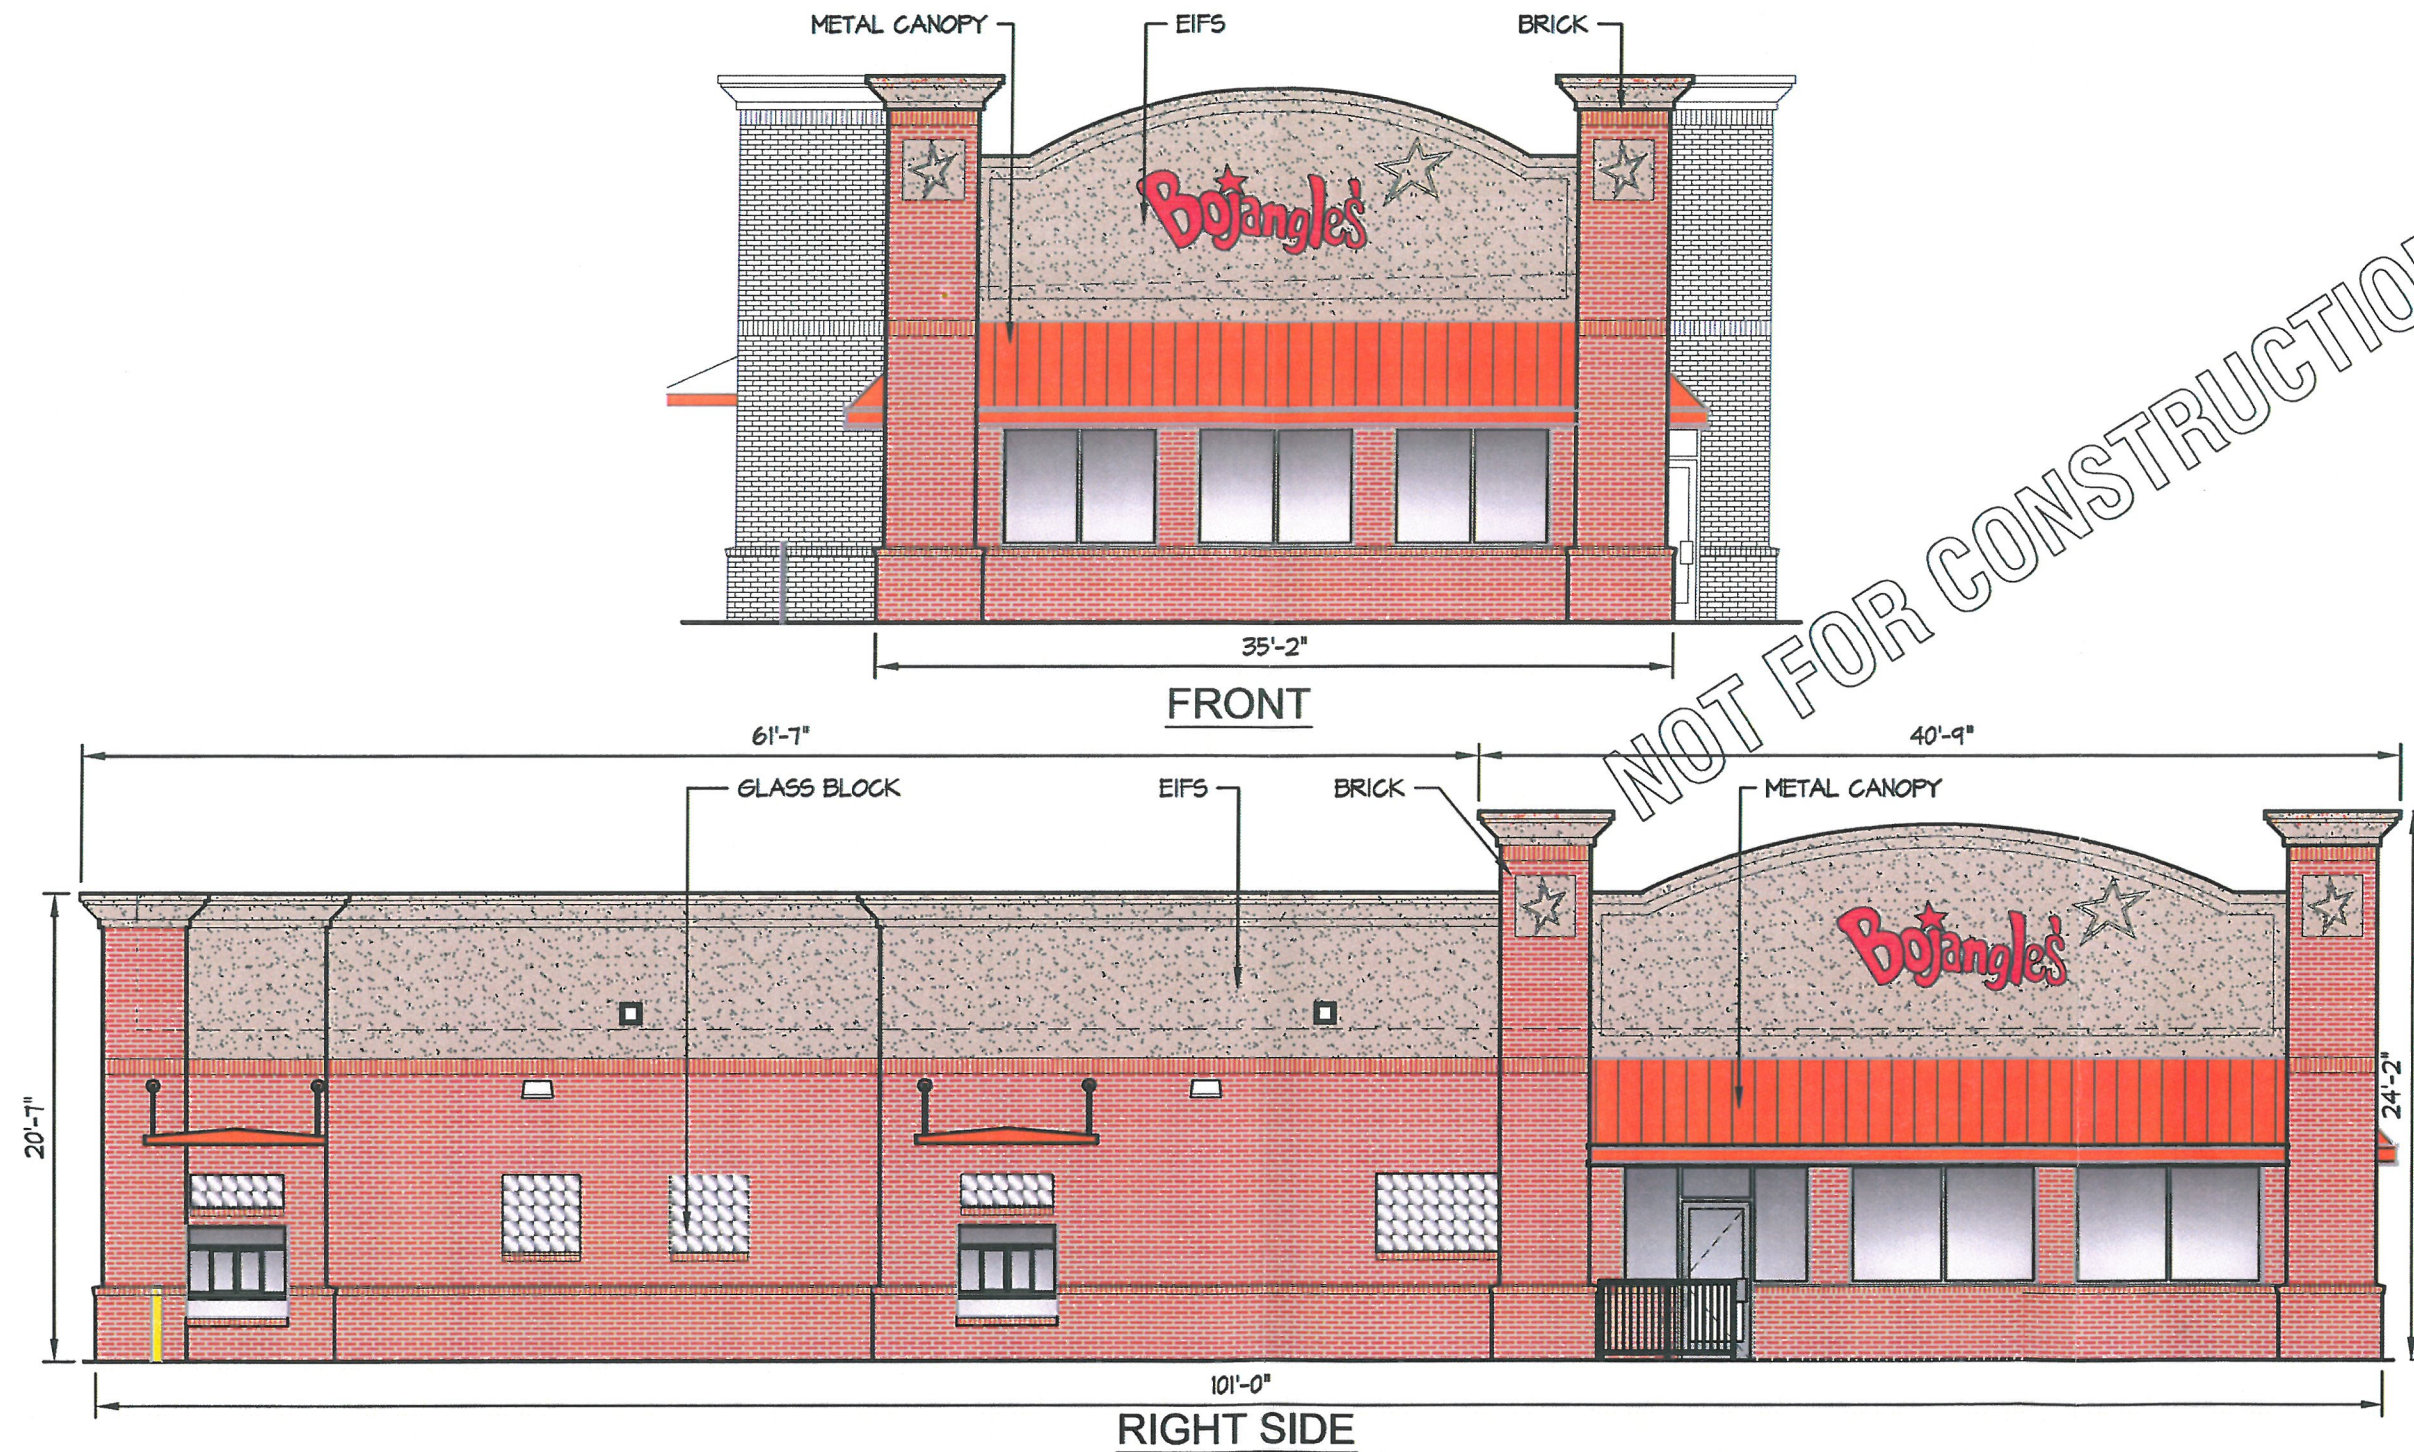

THIS DRAWING AND THE DESIGN SHOWN ARE THE PROPERTY OF ESD. THE REPRODUCTION, OR USE OF THIS DRAWING WITHOUT THEIR WRITTEN CONSENT IS PROHIBITED. ANY INFRINGEMENT IS SUBJECT TO LEGAL ACTION.

Sheet

ELEV

CONTENT: BOJANGLES'
PROTOTYPE PLAN 8.5

WITH BRICK

DATE: June, 2016

PROJECT #: -

DRAWN BY: ESD

CADD FILE NAME:
P:\-PROMO MATERIALS\BO-8.0



EXHIBIT "A"


8.5



architecture • interior design

1300 South Mint Street, Suite 300, Charlotte, NC 28203
Email: esd@esdarch.com • Fax: 704-373-0902 • Phone: 704-373-1900

RECEIVED
NOV 14 2016
PLANNING & TECHNICAL SERVICES

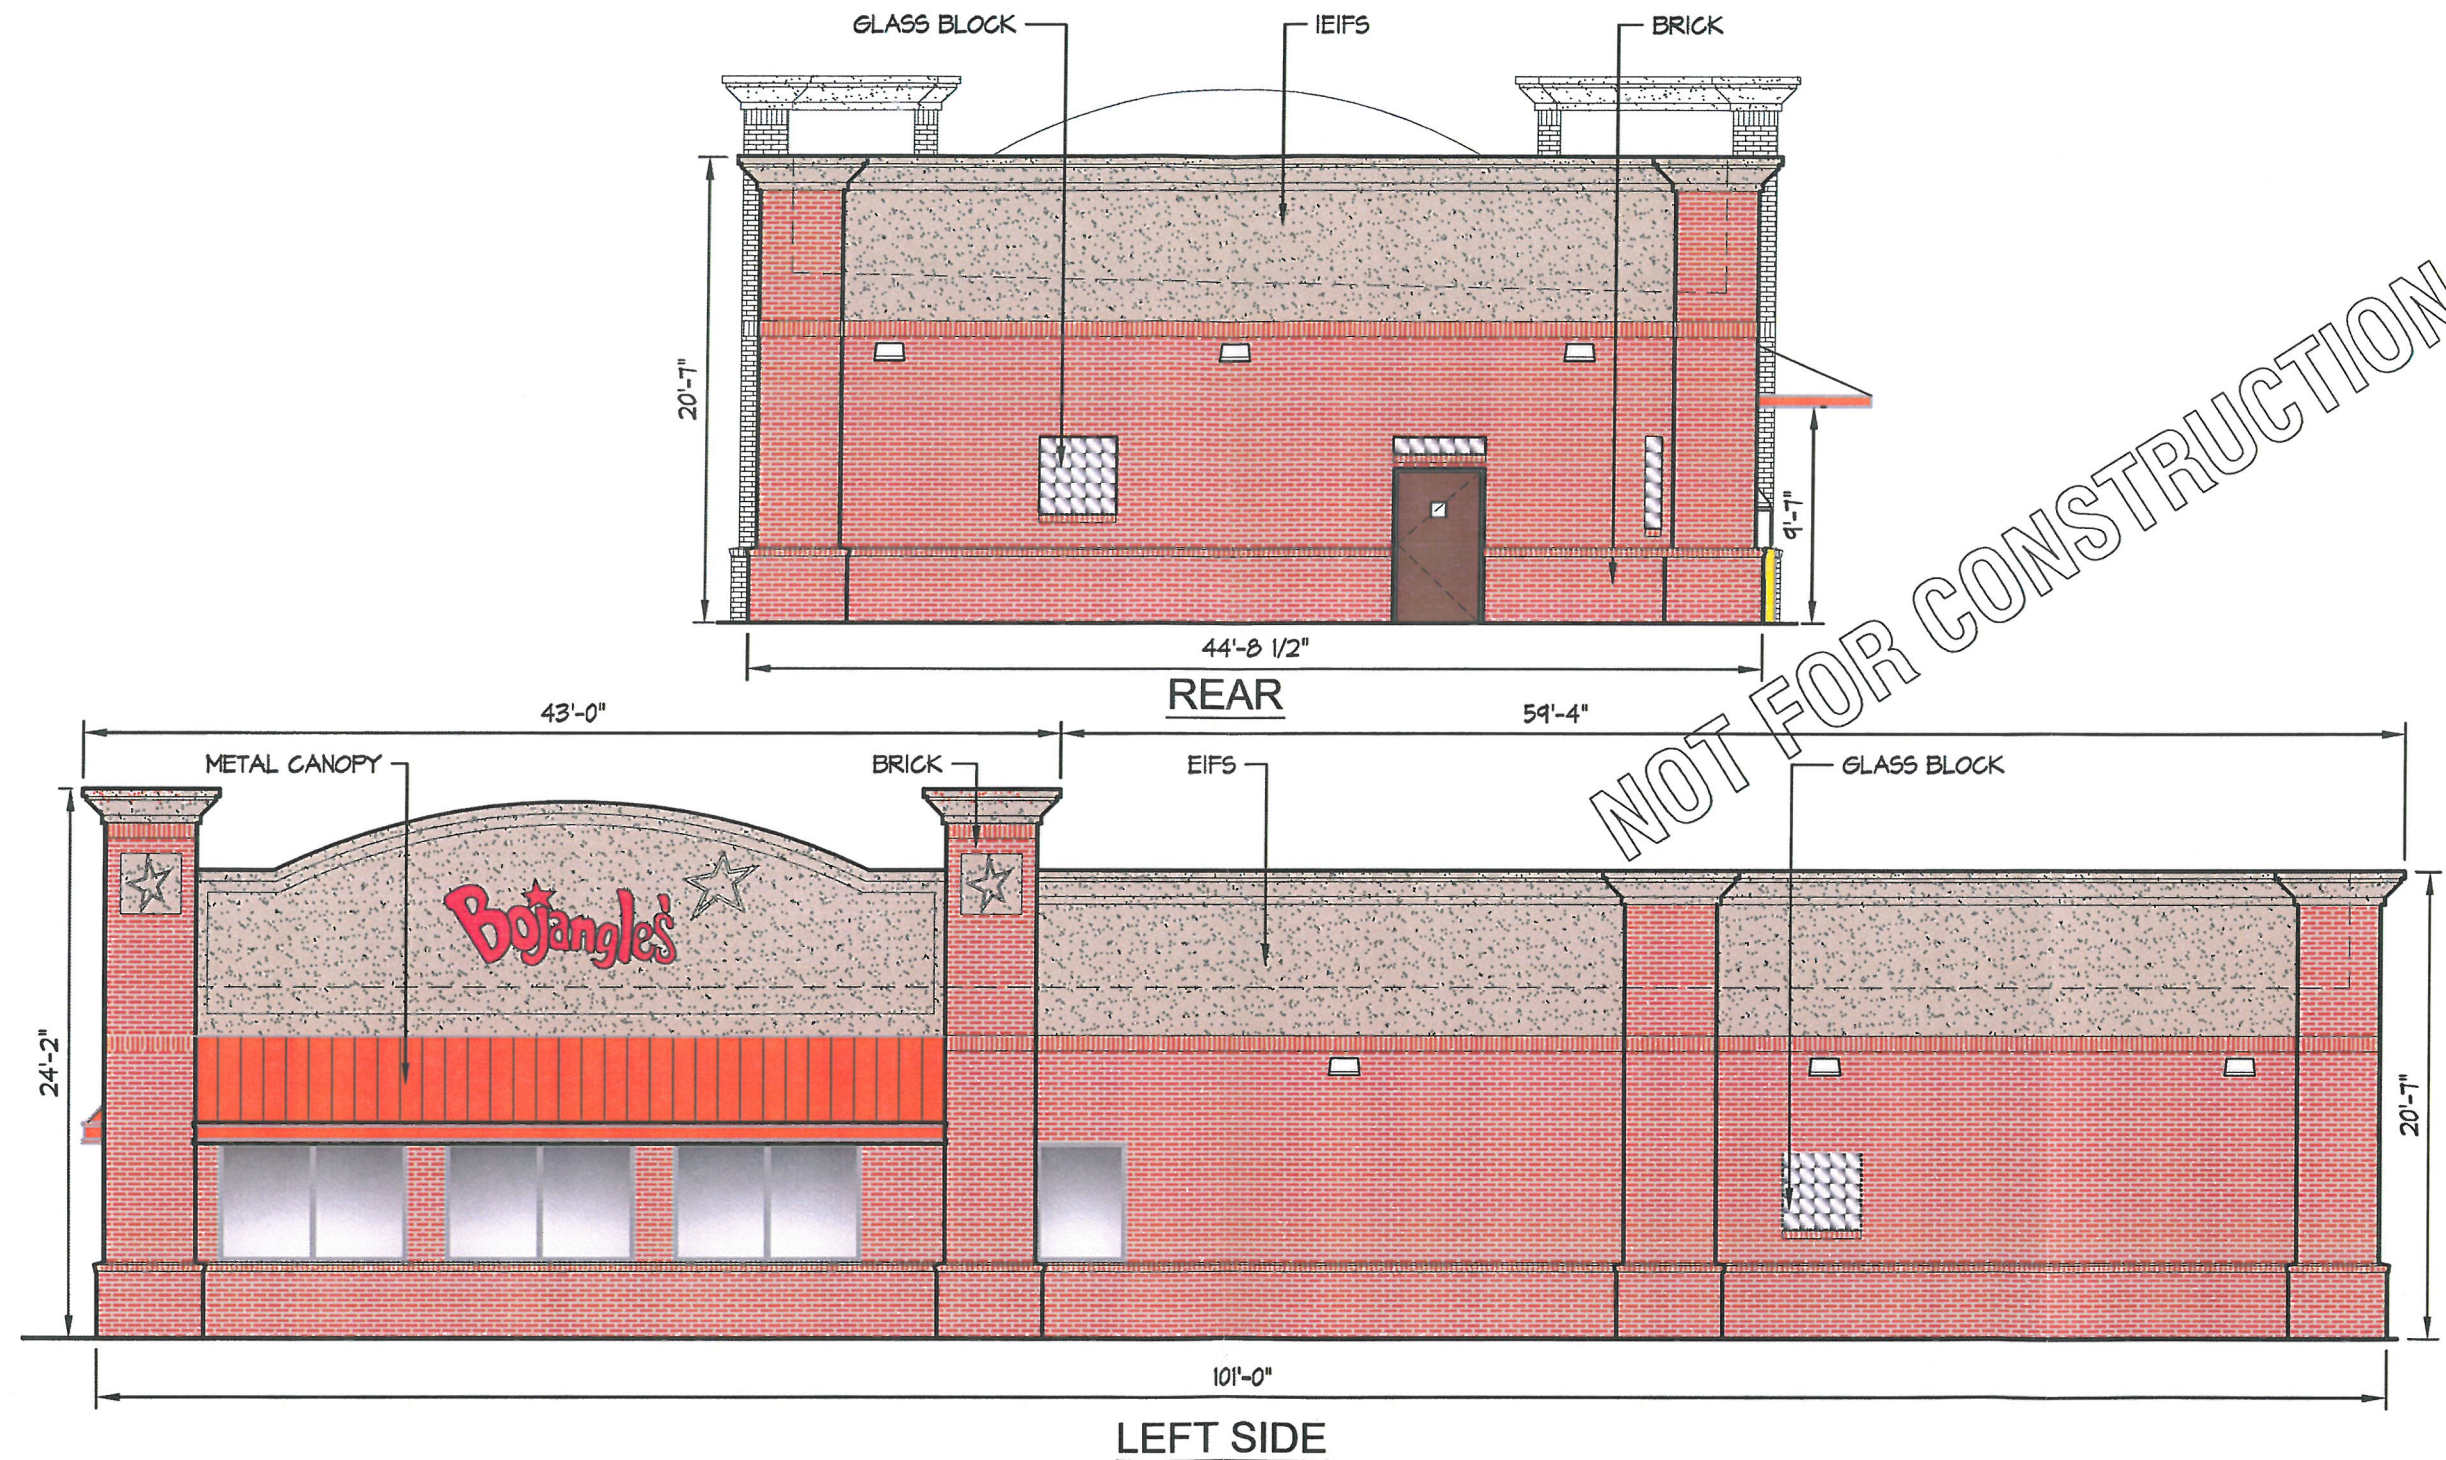

THIS DRAWING AND THE DESIGN SHOWN ARE THE PROPERTY OF ESD. THE REPRODUCTION, OR USE OF THIS DRAWING WITHOUT THEIR WRITTEN CONSENT IS PROHIBITED. ANY INFRINGEMENT IS SUBJECT TO LEGAL ACTION.

Sheet

ELEV

CONTENT: BOJANGLES'

PROTOTYPE PLAN 8.5

WITH BRICK

DATE: June, 2016

PROJECT #: -

DRAWN BY: ESD

CADD FILE NAME:
P:\-PROMO MATERIALS\BO-8.0



EXHIBIT "A"

8.5




architecture • interior design

1300 South Mint Street, Suite 300, Charlotte, NC 28203
Email: esd@esdarch.com • Fax: 704-373-0902 • Phone: 704-373-1900

RECEIVED
NOV 14 2013
PLANNING & DESIGN SERVICES


THE ARCHITECT/ENGINEER DOES NOT DEFINE THE SCOPE OF INDIVIDUAL TRADES, SUBCONTRACTORS, MATERIAL SUPPLIERS, OR VENDORS, ANY SHEET NUMBERING SYSTEM USED WHICH IDENTIFIES DISCIPLINES IS SOLELY TO SEPARATE ARCHITECTS AND ENGINEER'S SCOPE; IT DOES NOT DEFINE A SUBCONTRACTOR'S SCOPE OF WORK, NO CONSIDERATION WILL BE GIVEN TO REQUESTS FOR CHANGE ORDERS FOR FAILURE TO OBTAIN AND REVIEW THE COMPLETE SET OF DRAWINGS AND SPECIFICATIONS.

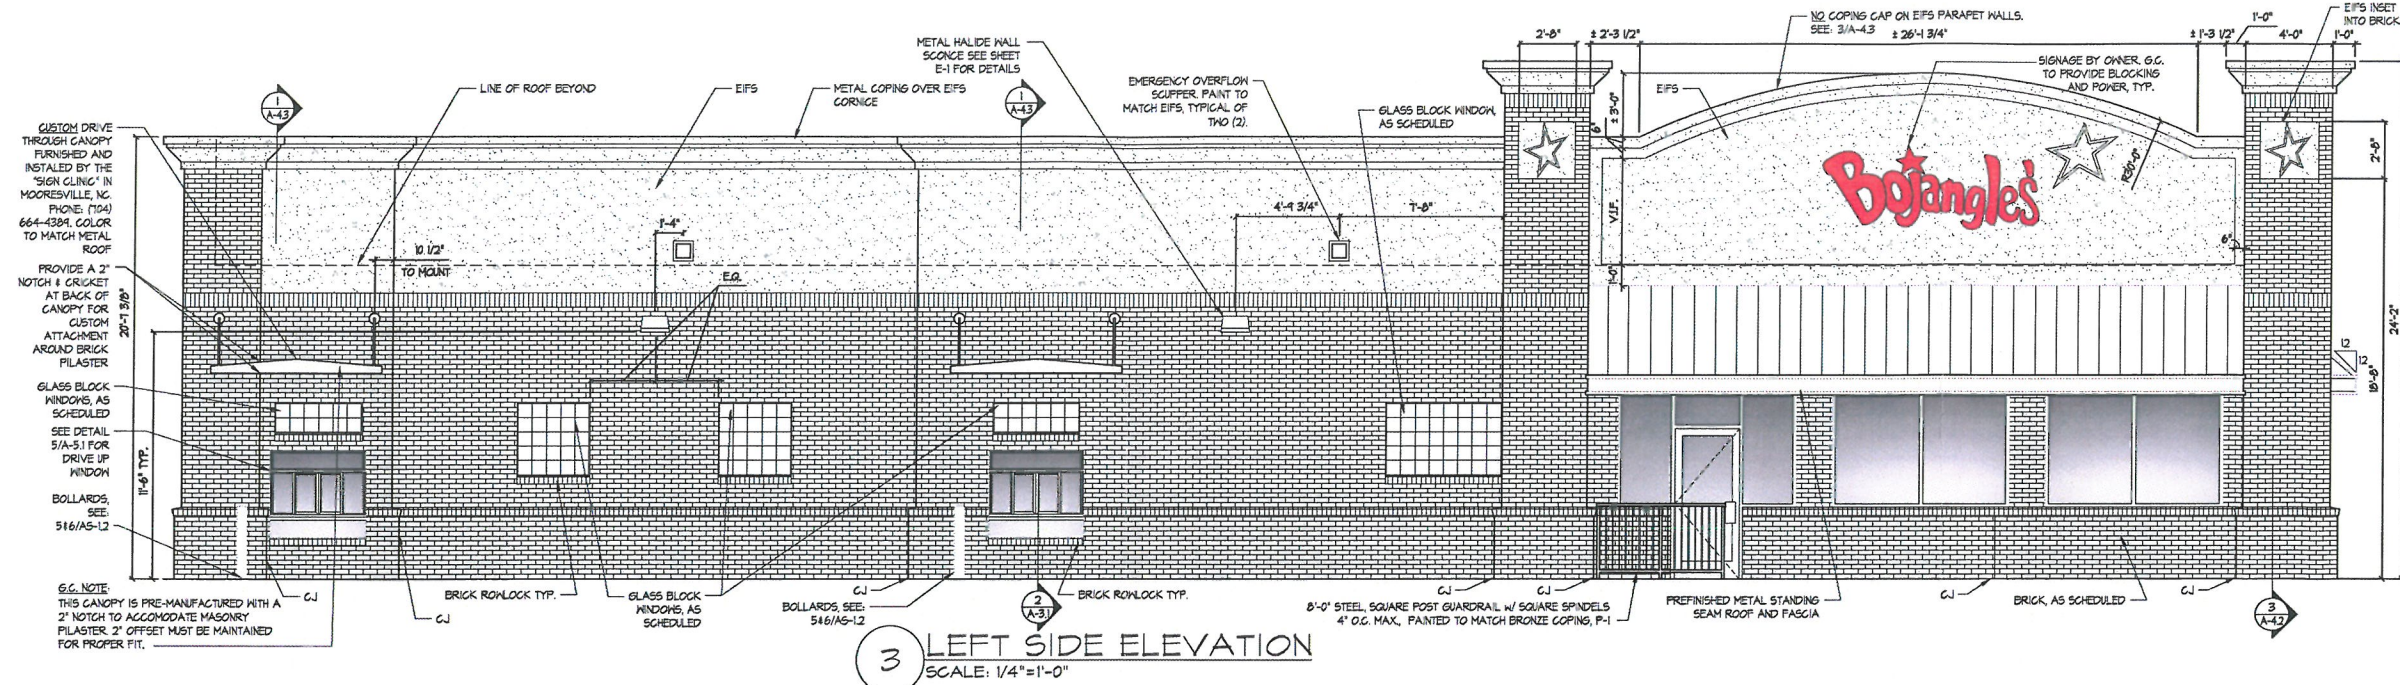

BOJANGLES' RESTAURANT

8.5 PROTOTYPE

A-3.1

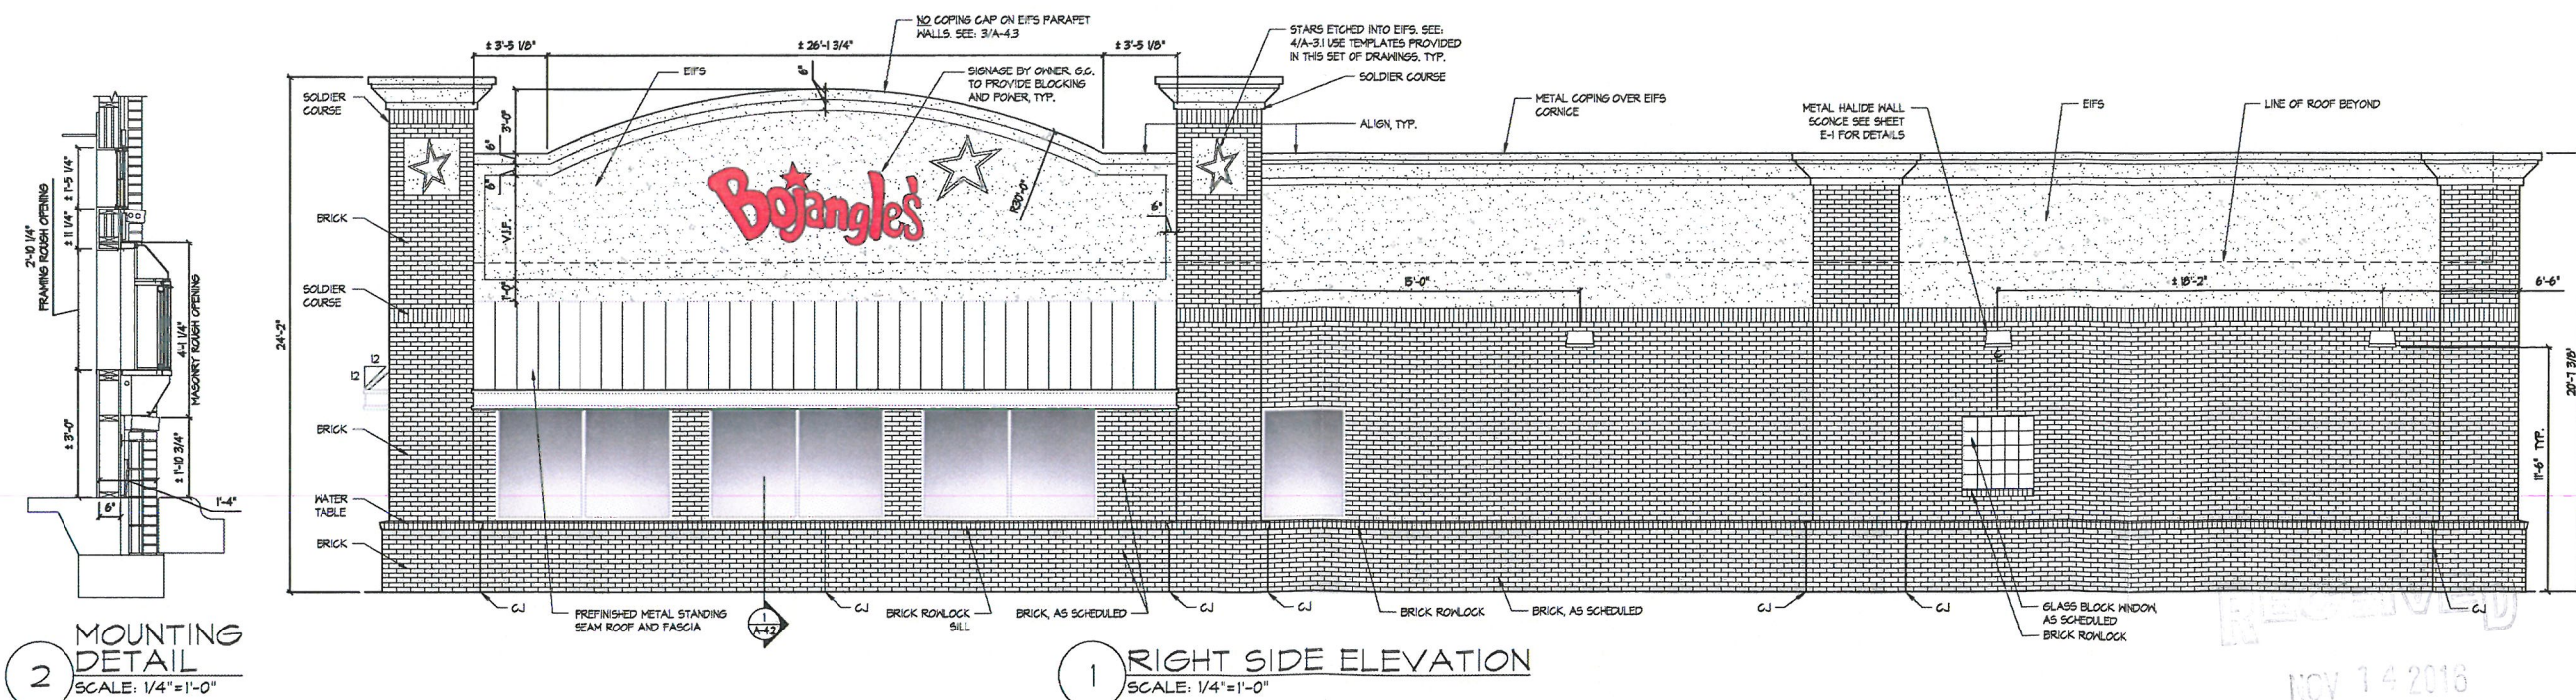

NOV 14 2016

FLANNERY DESIGN SERVICES 16 VARIANCE 1093


P:\CLIENT FILES\Bojangles\16-115-000 Bojangles (C) 8-5 Proto\CD\A03-2 EXTERIOR ELEVATIONS.dwg, Plotted By: cdavis, Plotted: Mar 22, 2016 - 12:08pm

NOTE: ALL SIGNAGE, AS WELL AS ETCHED STARS, ARE TO BE REVIEWED AND APPROVED BY LOCAL ZONING AUTHORITIES, PRIOR TO INSTALLATION


THE ARCHITECT/ENGINEER DOES NOT DEFINE THE SCOPE OF INDIVIDUAL TRADES, SUBCONTRACTORS, MATERIAL SUPPLIERS, OR VENDORS. ANY SHEET NUMBERING SYSTEM USED WHICH IDENTIFIES DISCIPLINES IS SOLELY TO SEPARATE ARCHITECTS AND ENGINEER'S SCOPE; IT DOES NOT DEFINE A SUBCONTRACTOR'S SCOPE OF WORK. NO CONSIDERATION WILL BE GIVEN TO REQUESTS FOR CHANGE ORDERS FOR FAILURE TO OBTAIN AND REVIEW THE COMPLETE SET OF DRAWINGS AND SPECIFICATIONS.

EXTERIOR FINISH SCHEDULE					
MATERIAL	DESCRIPTION	MANUFACTURER	STYLE / MODEL	COLOR / FINISH	REMARKS
EIFS	EXTERIOR INSULATING FINISH SYSTEM WITH DRAINAGE	STO CORP	SioTherm CI Essence INSULATED WALL CLADDING SYSTEM	NA12-0023 IN StoPoverwall FINE (80216) FINISH	INSTALL OVER STOGUARD LIQUID APPLIED WEATHER RESISTIVE BARRIER
BRICK	MODULAR MASONRY UNITS	TRIANGLE BRICK CO.	OLD SOUTH HANDFORM	---	---
MORTAR	MORTAR CEMENT	ESEROG CEMENT CORP.	BRUXMENT-IN-COLOR	TO MATCH EIFS COLOR	---
ALUM. STOREFRONT	ALUMINUM-FRAMED ENTRANCES AND STOREFRONTS	KANNEER	451-T CENTER SET	CLEAR ANODIZED	---
METAL ROOF	STANDING SEAM METAL ROOF	CONSTRUCTION METAL PRODUCTS 888-150-4821	16" - NO RIBS	CUSTOM COLOR - MATCH PANTONE COLOR: ITS C	CUSTOM FACIA SHAPED BY ROOF MANUF.
COPING CAP	METAL COPING CAP ON PARAPET	DURO-LAST COPING	CANTED COPING	PREFINISHED BRONZE	CUSTOM FABRICATED
GLASS BLOCK WINDOWS	PRE-ASSEMBLED WINDOW UNIT	PITTSBURGH-CORNING	LIGHTWISE	DECORA BLOCK SANDSTONE FRAME	---
EXT. PAINT	EXTERIOR PAINT	SHERWIN WILLIAMS	PRO INDUSTRIAL URETHANE ALKYD ENAMEL	MATCH TO BRONZE COPING	USE ON KITCHEN DOOR, EXT. STORAGE & WASTE ENCLOSURE GATES


- NOTES:
- SUBSTITUTIONS ARE ALLOWED ONLY WITH THE PRIOR APPROVAL OF BOJANGLES' RESTAURANTS, INC. AND IF THE SUBSTITUTION MEETS OR EXCEEDS THE STANDARD SET BY THE PRODUCT SPECIFIED HERE. SEE SPECIFICATIONS FOR ADDITIONAL REQUIREMENTS.
 - ALL EXPOSED FLASHING AT METAL ROOFS TO MATCH ROOF COLOR; OTHER LOCATIONS TO BE "BRONZE" COLOR.
 - SUBMIT SAMPLES OF METAL ROOF COLORS TO OWNER FOR APPROVAL PRIOR TO PROCUREMENT.

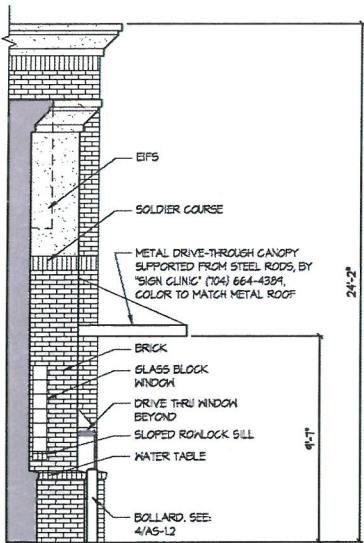


5 PARTIAL ELEVATION
SCALE: 1/4"=1'-0"

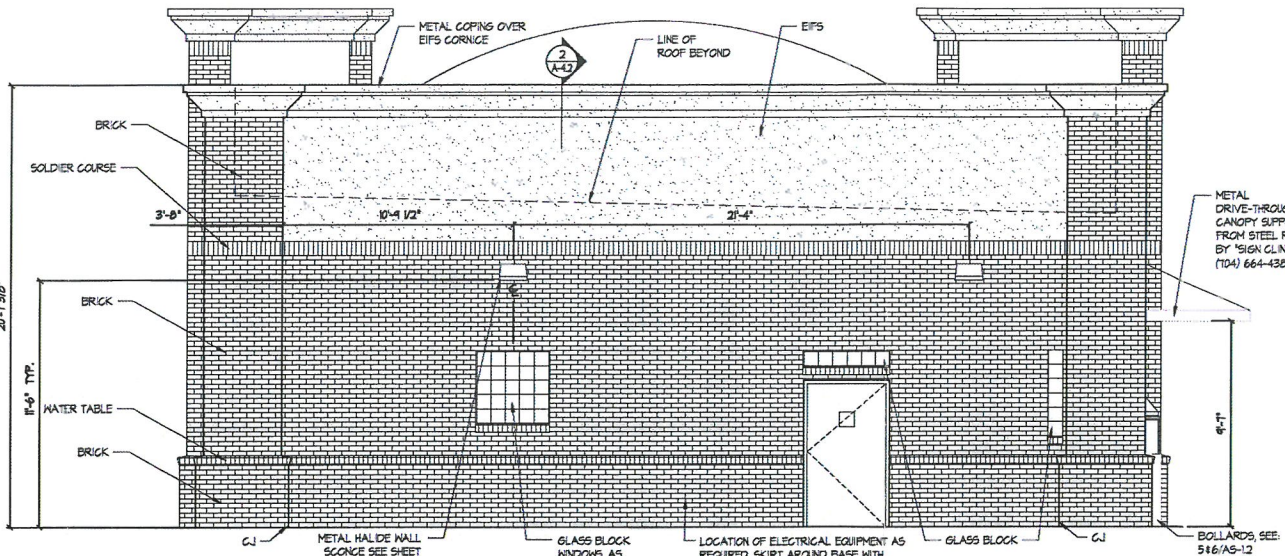


4 REAR ELEVATION
SCALE: 1/4"=1'-0"

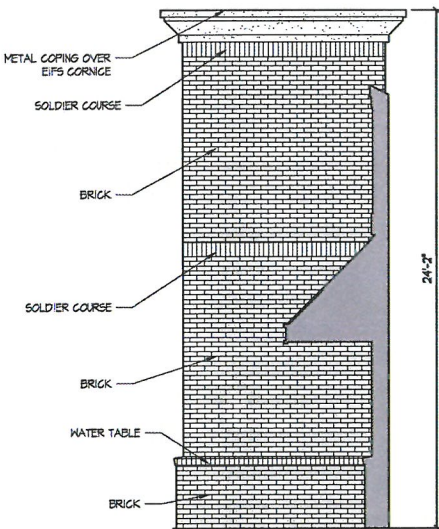

3 PARTIAL ELEVATION
SCALE: 1/4"=1'-0"

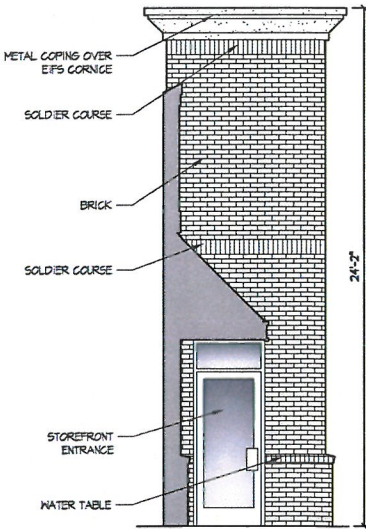

2 PARTIAL ELEVATION
SCALE: 1/4"=1'-0"

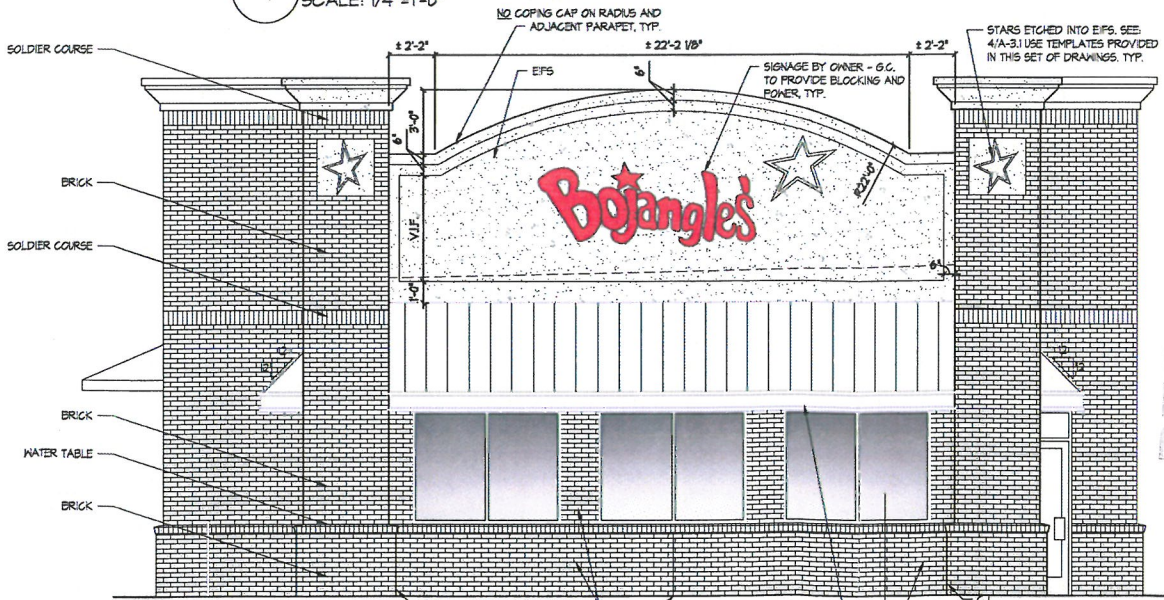

1 FRONT ELEVATION
SCALE: 1/4"=1'-0"

BOJANGLES' RESTAURANT
8.5 PROTOTYPE

ISSUE DATE: 03-8-16

REVISION 1: _____
REVISION 2: _____
REVISION 3: _____
REVISION 4: _____

PROJECT #: 16-115-00
CONTENT: EXTERIOR ELEVATIONS

PROJECT ARCHITECT: JDP
DRAWN BY: WCH

CADD FILE NAME: P16-115CD\A03-2 EXT ELEVATIONS

THIS DRAWING AND THE DESIGN SHOWN ARE THE PROPERTY OF BOJANGLES' RESTAURANTS, INC. THE REPRODUCTION, OR USE OF THIS DRAWING WITHOUT THEIR WRITTEN CONSENT IS PROHIBITED. ANY INFRINGEMENT IS SUBJECT TO LEGAL ACTION.

Sheet
A-3.2

16 VARIANCE 1093