


2 CONTROL BUILDING ELEVATION - NORTH
 A-5 1/4" = 1'-0"

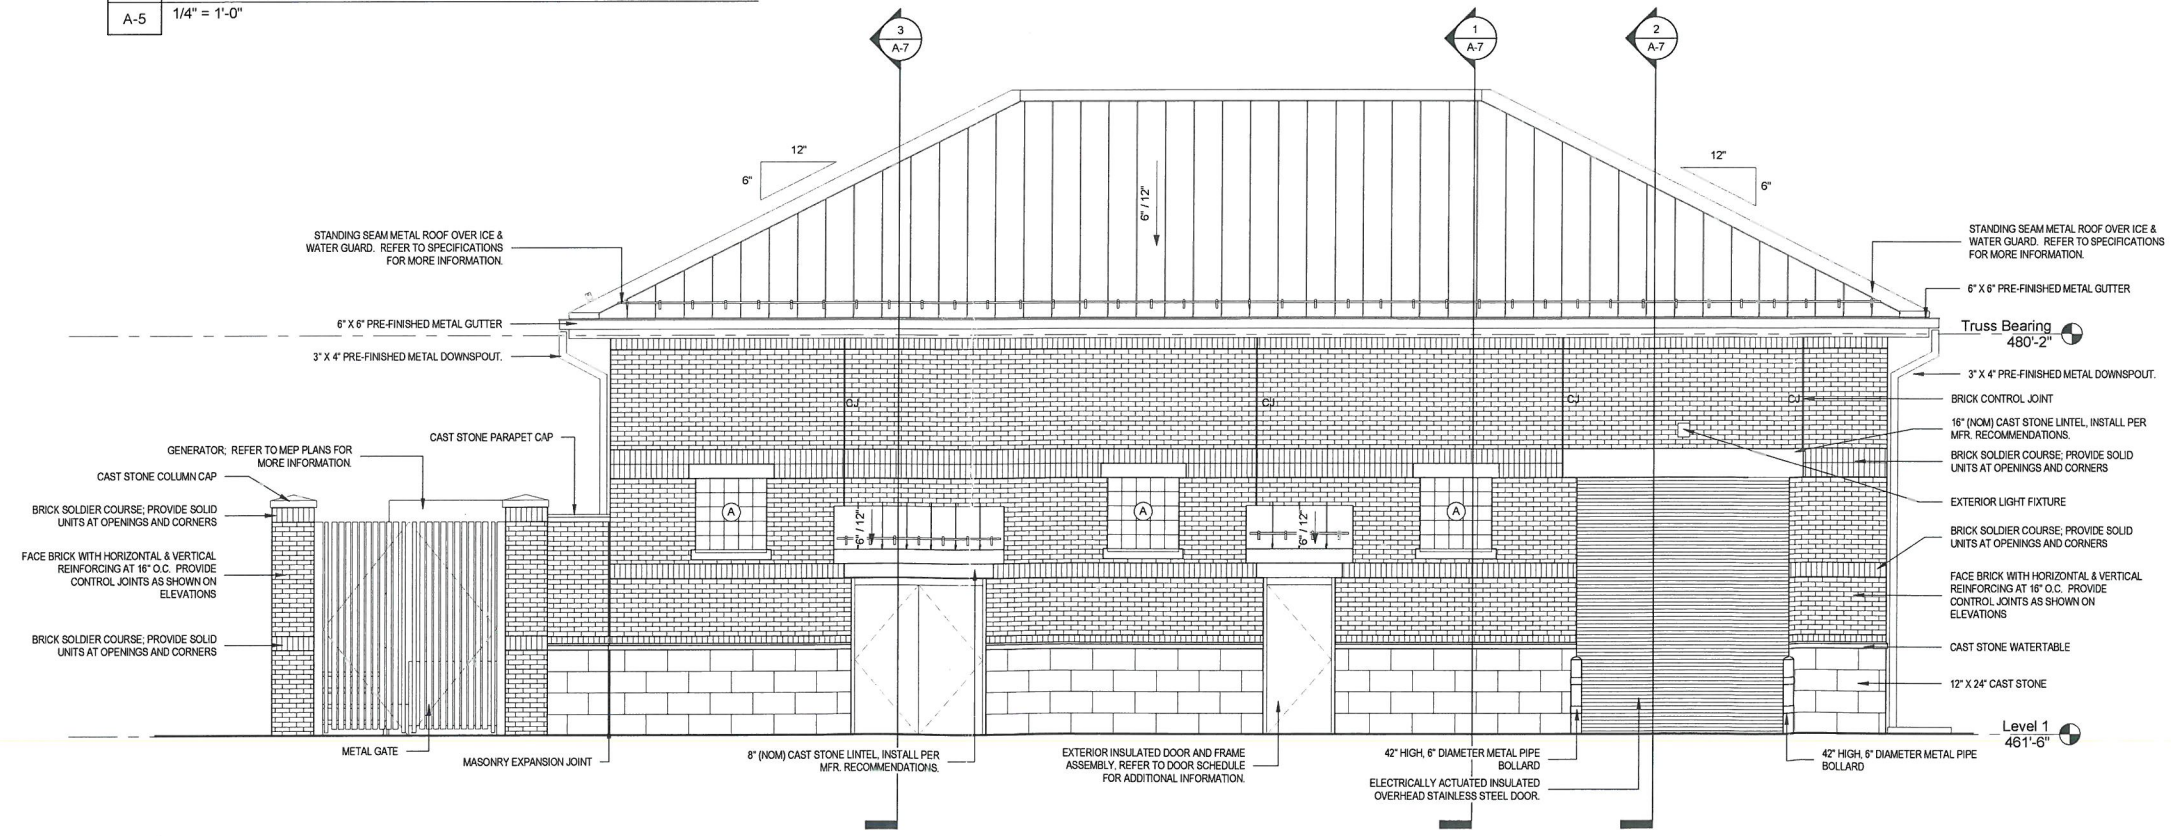

1 CONTROL BUILDING ELEVATION - SOUTH
 A-5 1/4" = 1'-0"

Professional Architect's Seal
 Signature _____ Date _____

RECORD DWGS:	Checked
CHECKED BY:	Designer
DESIGNED BY:	Author
DRAWN BY:	
FILE NAME:	15839-A-5
PLOT DATE:	12/14/2016 6:03:38 PM

PLANS PREPARED AND SUBMITTED BY:
FULL CIRCLE ARCHITECTURE
 1000 W. 10TH ST. SUITE 100
 DENVER, CO 80202
 (303) 733-1111
 www.fullcircle-arch.com




NO.	REVISION	DATE

90% SUBMITTAL
 SHEET TITLE: CONTROL BUILDING EXTERIOR ELEVATIONS (1 of 2)
 PROJECT TITLE: I-64 AND GRINSTEAD CSO BASIN
 BUDGET ID: H09121
 CONTRACT NO: 15590
 RECORD NO: 15590
 DRAWING NO:
A-5
 SHEET 65 OF 103


RECEIVED
 DEC 27 2016
 PLANNING & DESIGN SERVICES

C:\Revit\15839-A-5 - I-64 & Grinstead CSO Basin.dwg
 12/14/2016 6:03:38 PM
 C:\Revit\15839-A-5 - I-64 & Grinstead CSO Basin.dwg
 12/14/2016 6:03:38 PM

16 DEVIDIAN 1230

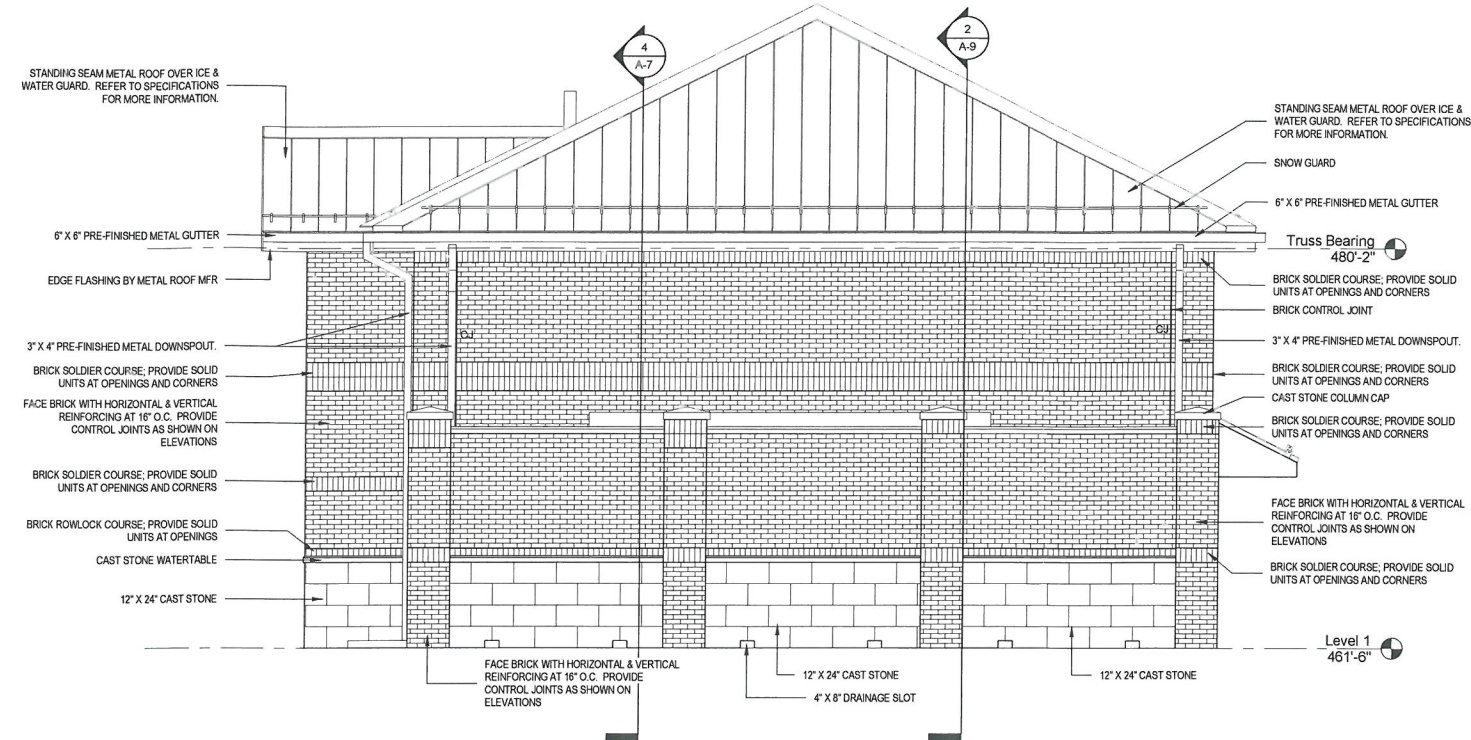

2 CONTROL BUILDING ELEVATION - WEST
 1/4" = 1'-0"

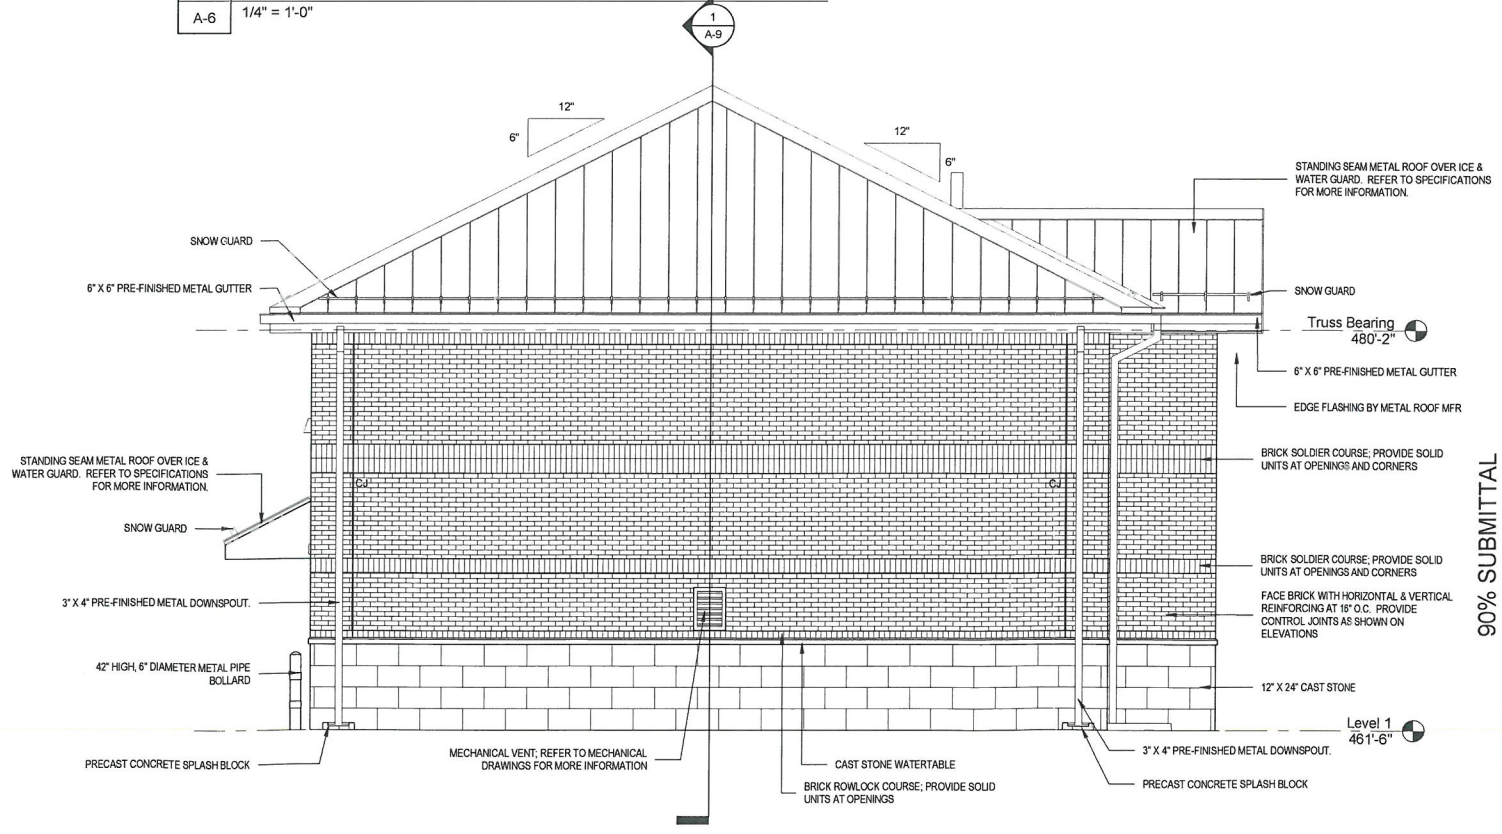

1 CONTROL BUILDING ELEVATION - EAST
 1/4" = 1'-0"

RECEIVED
 DEC 27 2018
 PLANNING &
 DESIGN SERVICES

C:\Revit\16FD02 - I&A & Grinstead CSO Basin.dwg & Grinstead CSO Basin.dwg @ 12/14/2016 10:03:39 PM

Professional Architect's Seal
 Signature _____ Date _____

RECORD DWGS:	Checked
CHECKED BY:	Designer
DESIGNED BY:	Author
DRAWN BY:	
FILE NAME:	15839-A-6
PLOT DATE:	12/14/2016 8:03:39 PM

PLANS PREPARED AND SUBMITTED BY:

FULL CIRCLE ARCHITECTURE
 CREATING THE IDEAL ENVIRONMENT
 1000 W. MAIN ST. SUITE 100
 CINCINNATI, OH 45202
 TEL: 513.963.1100
 WWW.FULLCIRCLEARCH.COM

msd
 Safe, clean waterways

NO.	REVISION	DATE

90% SUBMITTAL

SHEET TITLE: CONTROL BUILDING EXTERIOR ELEVATIONS (2 of 2)

PROJECT TITLE: I-64 AND GRINSTEAD CSO BASIN

BUDGET ID:	H09121
CONTRACT NO:	15590
RECORD NO:	15590
DRAWING NO:	

A-6

SHEET 66 OF 103

16 DEVDIAN 1230

