




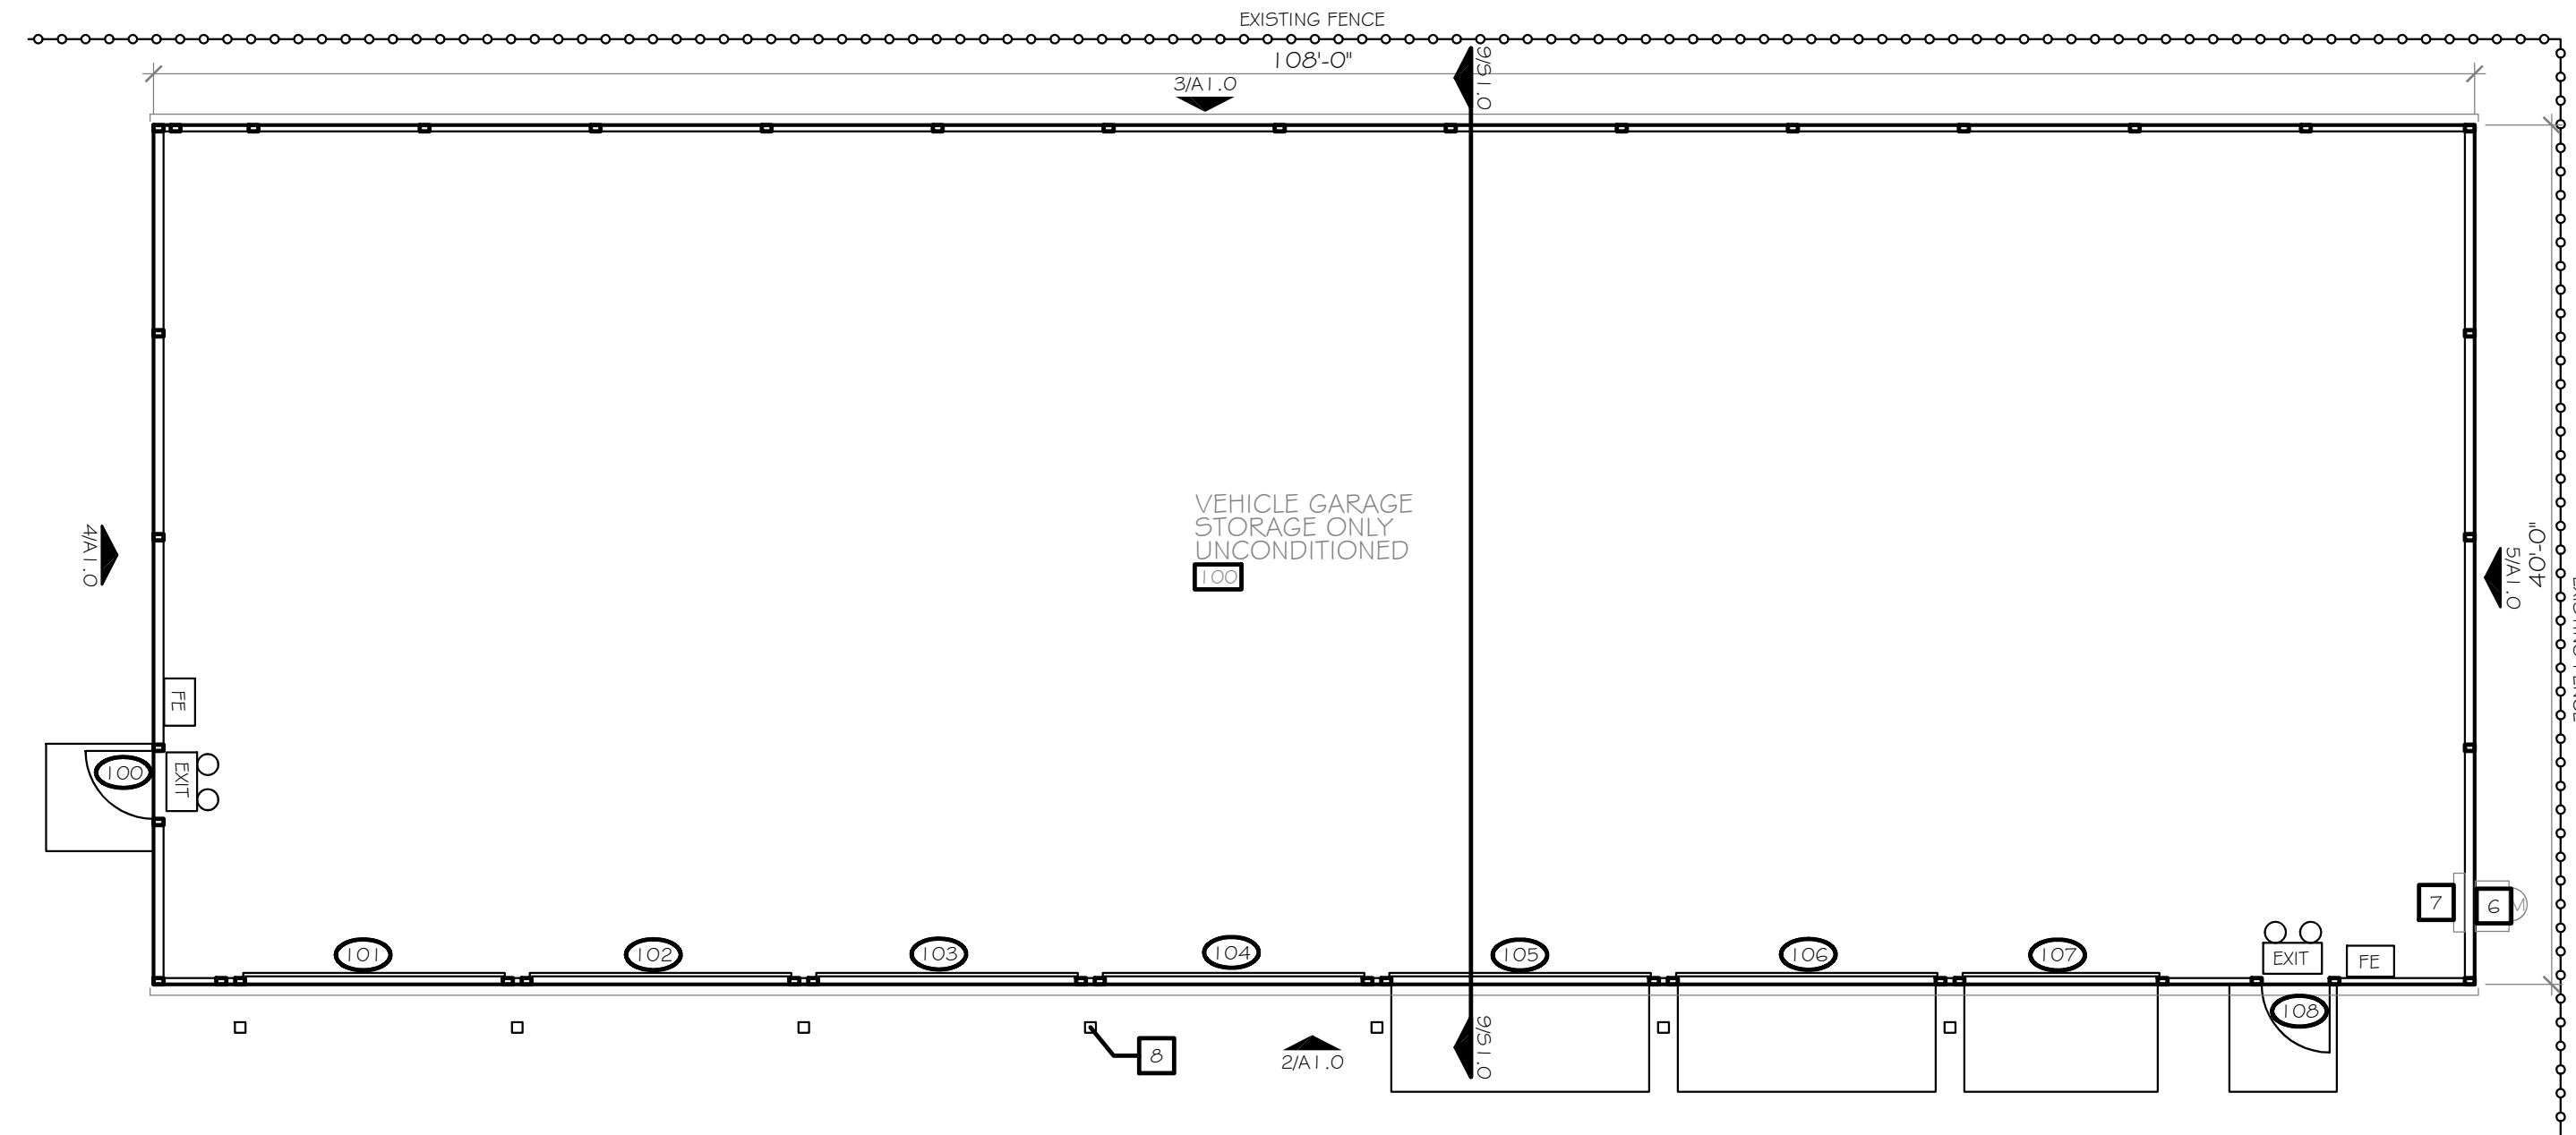


FLOOR PLAN
SCALE: 1/8" = 1'-0"
PLAN NORTH

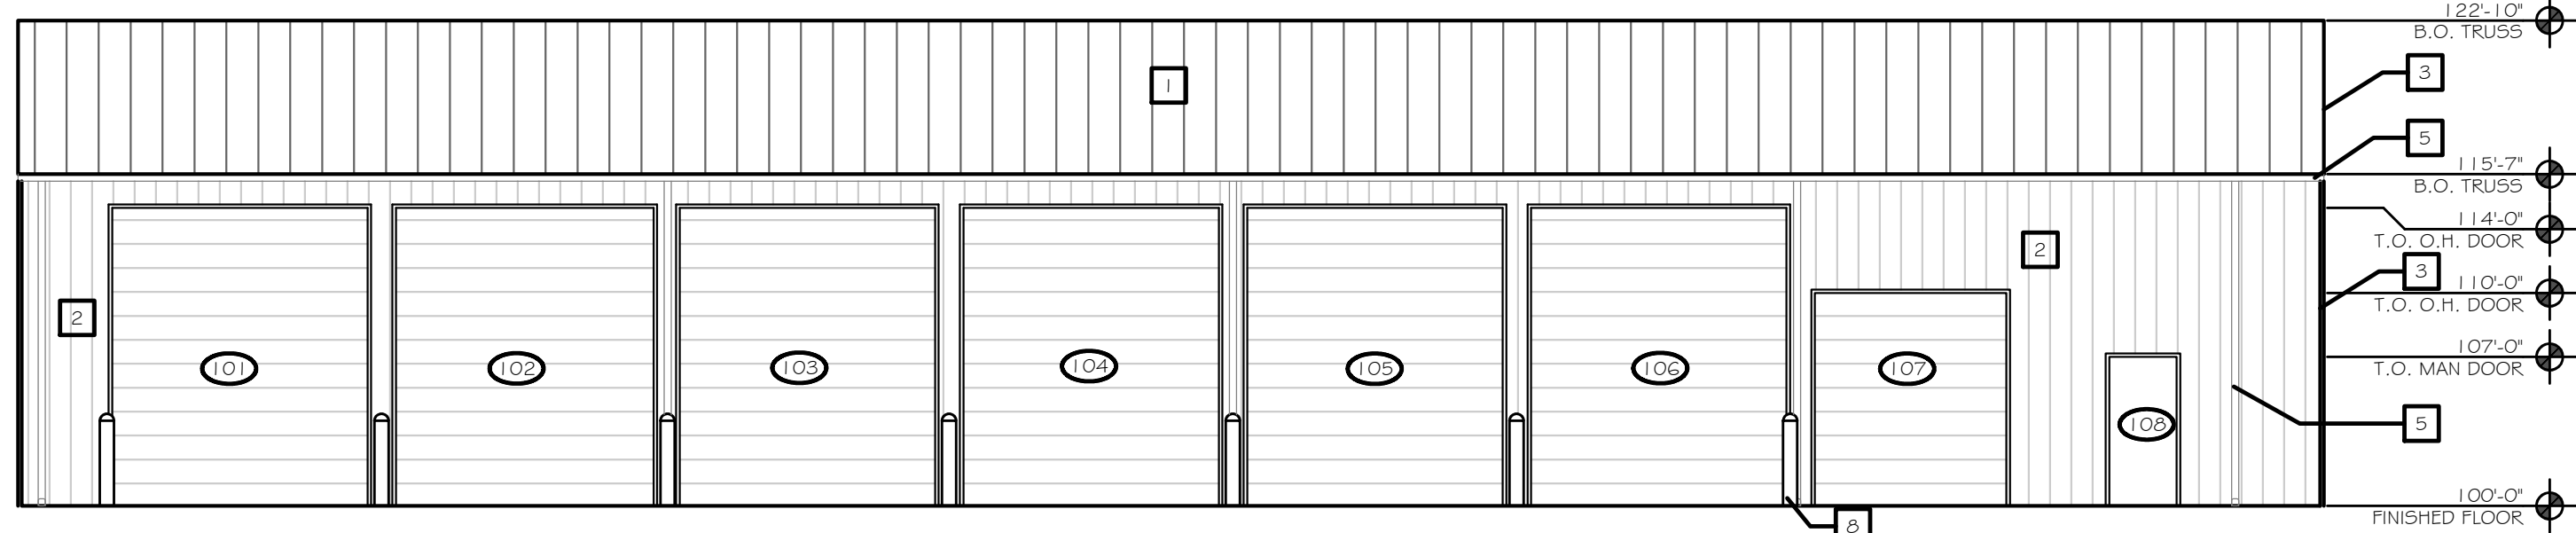


FRONT VIEW ELEVATION
SCALE: 1/8" = 1'-0"

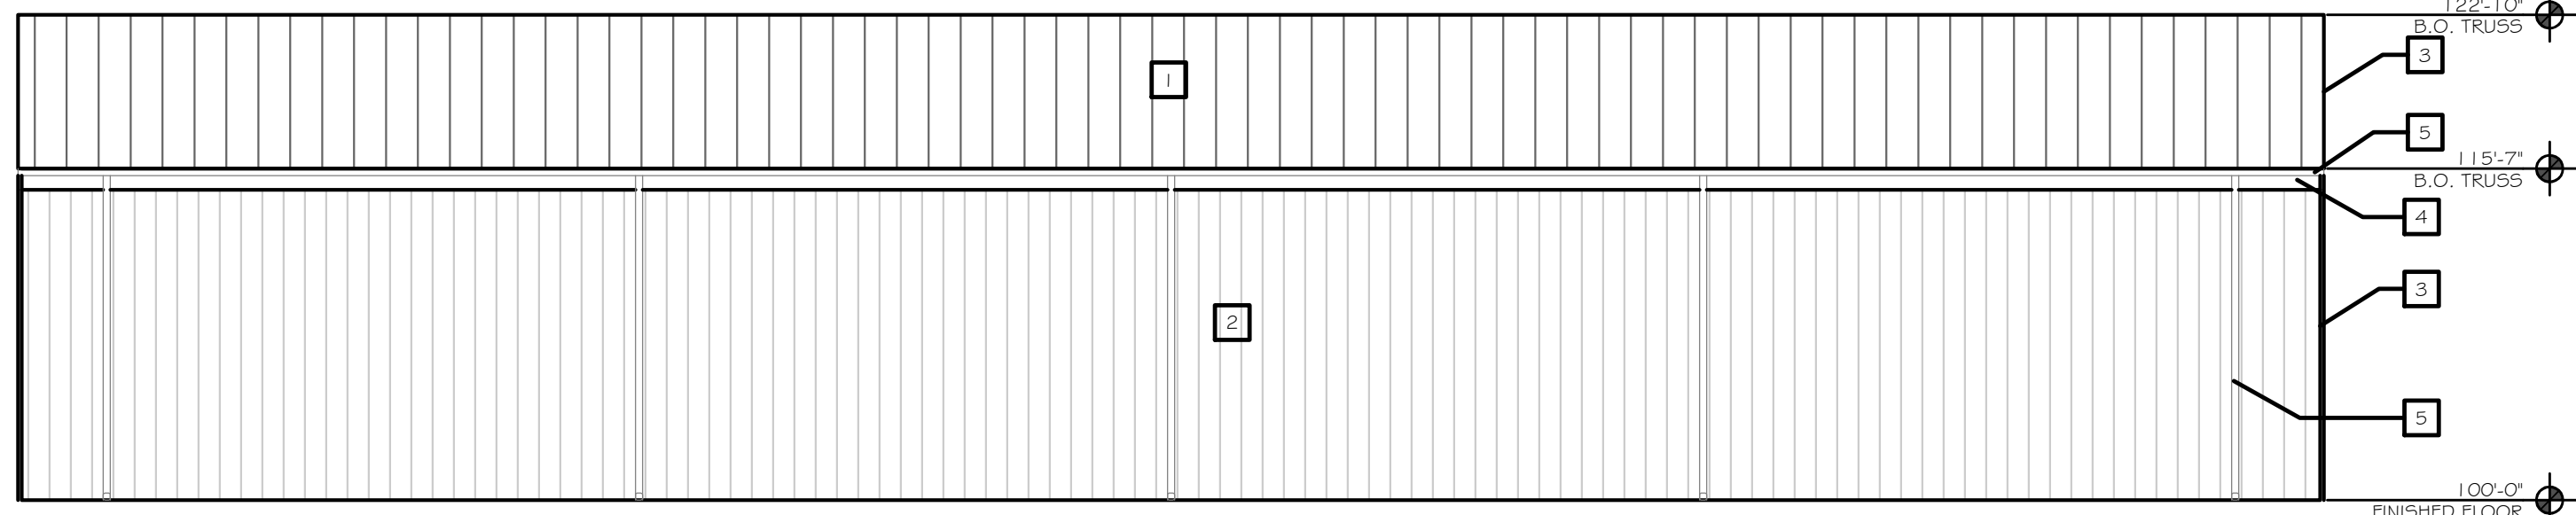

REAR VIEW ELEVATION
SCALE: 1/8" = 1'-0"

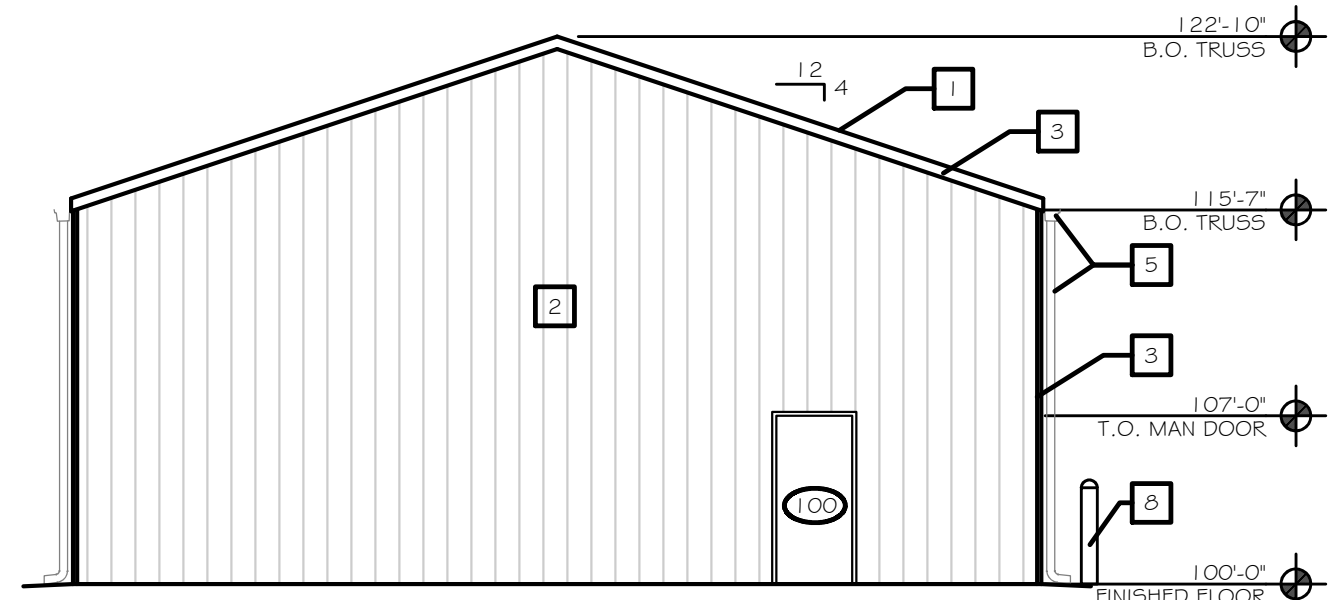


LEFT SIDE VIEW ELEVATION
SCALE: 1/8" = 1'-0"

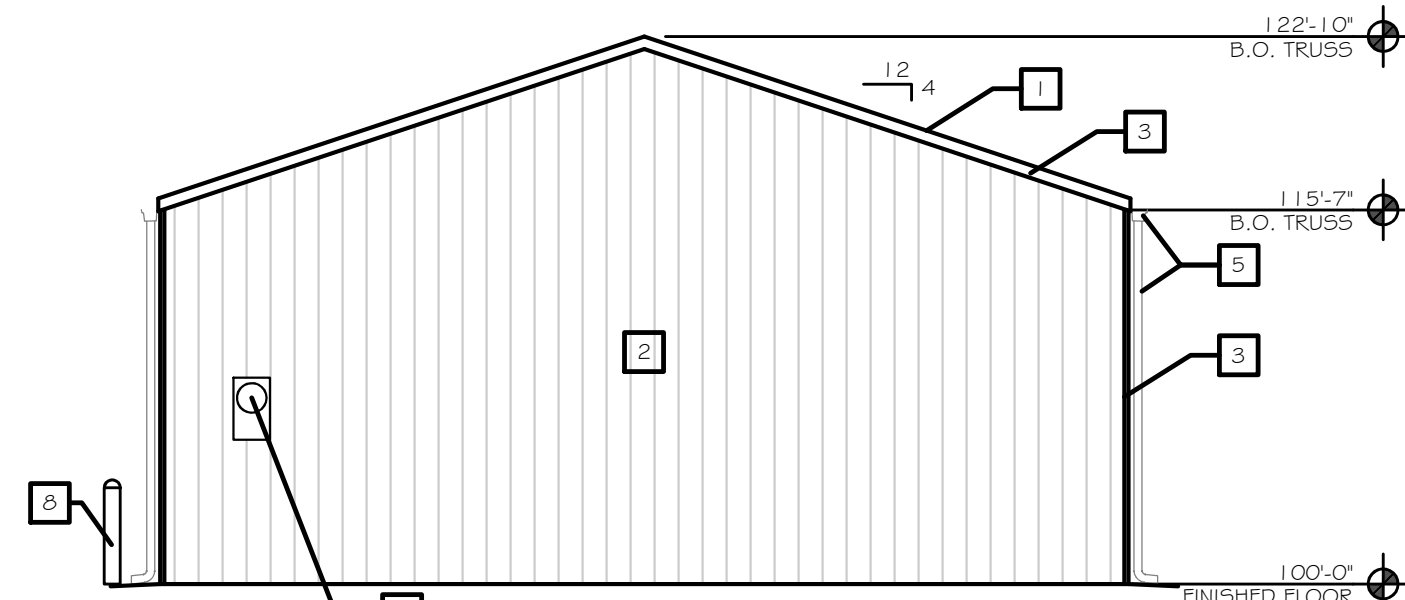


RIGHT SIDE VIEW ELEVATION
SCALE: 1/8" = 1'-0"


DOOR SCHEDULE													
DOOR NO.	DOOR					FRAME					HARDWARE	FIRE RATING	REMARKS
	WIDTH	HEIGHT	THICKNESS	MATL.	STYLE	MATL.	STYLE	DETAILS					
								HEAD	JAMB	SILL			
100	3'-0"	7'-0"	1 3/4"	S.C. WD.	I	WD	1	6/A 1.0	7/A 1.0	8/A 1.0	I	-	MAN DOOR ON LEFT SIDE OF BUILDING
101	12'-0"	14'-0"	2"	STEEL O.H.	II	H.M.	2	-	-	9/A 1.0	-	-	DOOR SUPPLIER SHALL CONFIRM MOUNTING AND ATTACHMENT TO EXISTING STRUCTURE. SUPPLIER SHALL PROVIDE HARDWARE AS INDICATED.
102	12'-0"	14'-0"	2"	STEEL O.H.	II	H.M.	2	-	-	9/A 1.0	-	-	DOOR SUPPLIER SHALL CONFIRM MOUNTING AND ATTACHMENT TO EXISTING STRUCTURE. SUPPLIER SHALL PROVIDE HARDWARE AS INDICATED.
103	12'-0"	14'-0"	2"	STEEL O.H.	II	H.M.	2	-	-	9/A 1.0	-	-	DOOR SUPPLIER SHALL CONFIRM MOUNTING AND ATTACHMENT TO EXISTING STRUCTURE. SUPPLIER SHALL PROVIDE HARDWARE AS INDICATED.
104	12'-0"	14'-0"	2"	STEEL O.H.	II	H.M.	2	-	-	9/A 1.0	-	-	DOOR SUPPLIER SHALL CONFIRM MOUNTING AND ATTACHMENT TO EXISTING STRUCTURE. SUPPLIER SHALL PROVIDE HARDWARE AS INDICATED.
105	12'-0"	14'-0"	2"	STEEL O.H.	II	H.M.	2	-	-	9/A 1.0	-	-	DOOR SUPPLIER SHALL CONFIRM MOUNTING AND ATTACHMENT TO EXISTING STRUCTURE. SUPPLIER SHALL PROVIDE HARDWARE AS INDICATED.
106	12'-0"	14'-0"	2"	STEEL O.H.	II	H.M.	2	-	-	9/A 1.0	-	-	DOOR SUPPLIER SHALL CONFIRM MOUNTING AND ATTACHMENT TO EXISTING STRUCTURE. SUPPLIER SHALL PROVIDE HARDWARE AS INDICATED.
107	9'-0"	10'-0"	2"	STEEL O.H.	II	H.M.	2	-	-	9/A 1.0	-	-	DOOR SUPPLIER SHALL CONFIRM MOUNTING AND ATTACHMENT TO EXISTING STRUCTURE. SUPPLIER SHALL PROVIDE HARDWARE AS INDICATED.
108	3'-0"	7'-0"	1 3/4"	S.C. WD	II	WD	1	6/A 1.0	7/A 1.0	8/A 1.0	I	-	MAN DOOR ON LEFT SIDE OF BUILDING

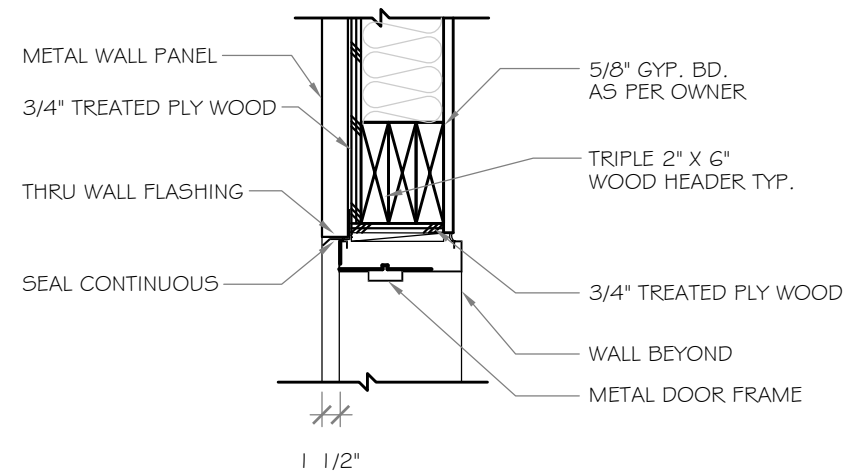


DOOR HEAD DETAIL
SCALE: 1" = 1'-0"

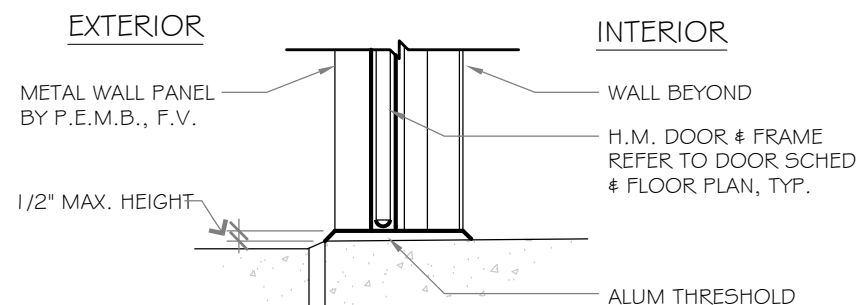

DOOR SILL DETAIL
SCALE: 1" = 1'-0"

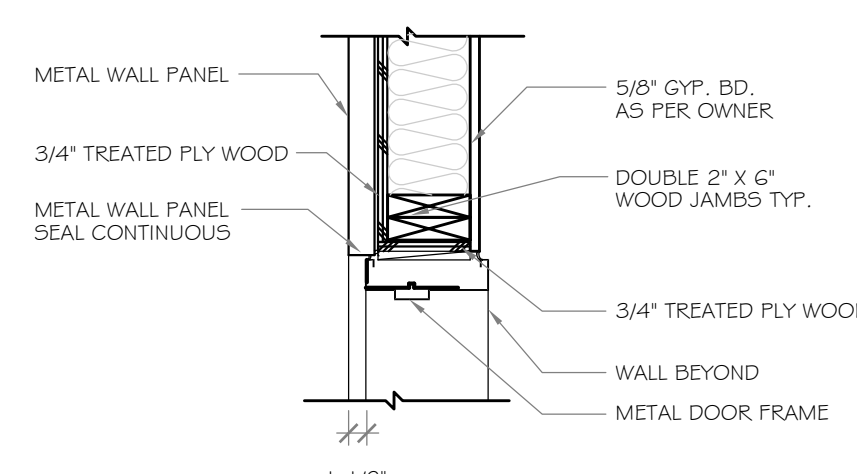


DOOR JAMB DETAIL
SCALE: 1" = 1'-0"

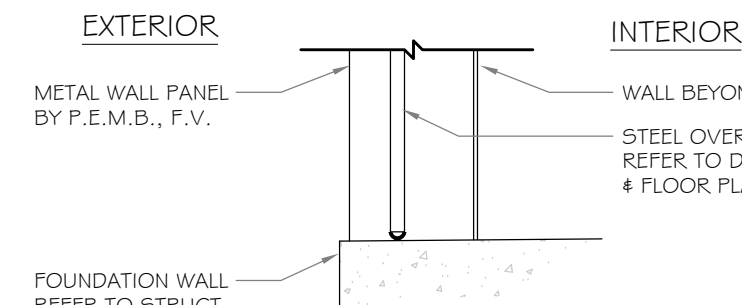

OVERHEAD DOOR SILL DETAIL
SCALE: 1" = 1'-0"

DETAIL NOTES

- WOOD DOOR @ EXTERIOR. REFER TO DOOR SCHEDULE
- WOOD FRAME WITH 2" HEAD
- STEEL O.H. DOOR BY SUPPLIER
- METAL WRAPPED FRAME @ O. H. DOORS OPENING WALL PANEL BY INSTALLER

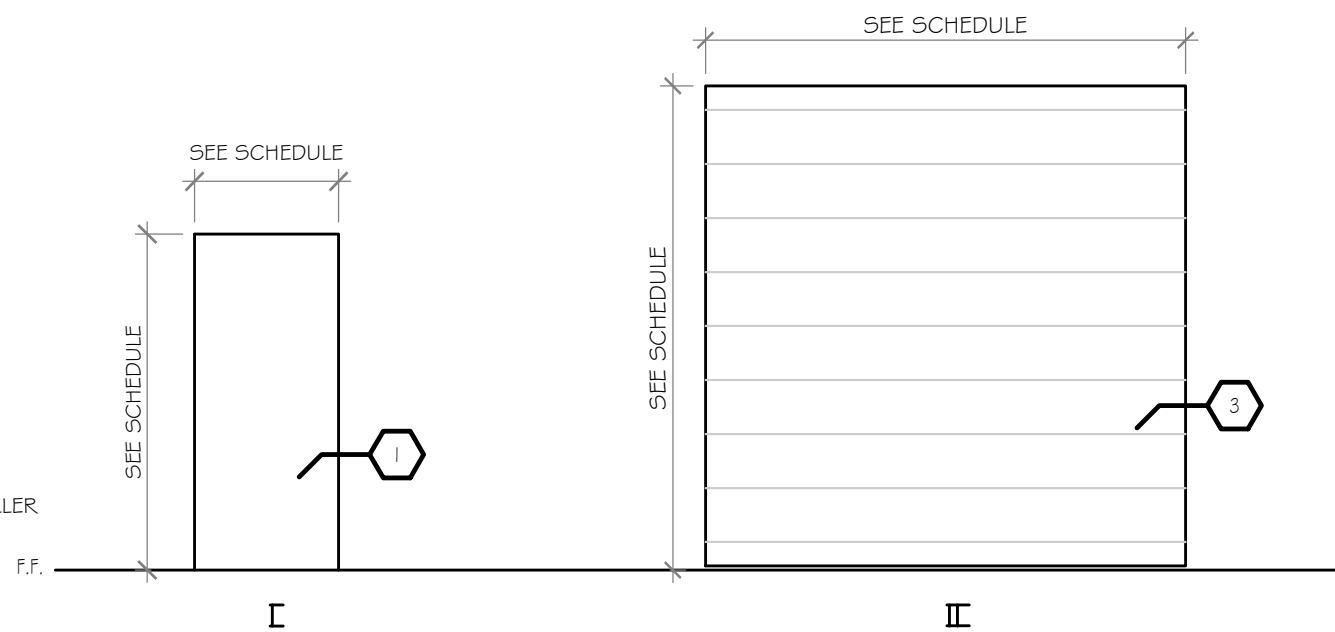

DOOR & DOOR FRAMING ELEVATIONS
SCALE: 1" = 1'-0"

HARDWARE/DOOR GENERAL NOTES:

PROVIDE FINISH HARDWARE AS FOLLOWS:

- PROVIDE TWO KEYS FOR EACH DOOR.
- ALL HARDWARE CAN BE SUBSTITUTED WITH LIKE EQUAL - PROVIDED IT MATCHES THE EXISTING BUILDING # IS SUBMITTED TO THE OWNER FOR REVIEW PRIOR TO ORDERING / INSTALLING.

HARDWARE SCHEDULE:

HARDWARE SET 1

- (B) PAIR OF BUTT HINGES
- CLOSER
- PANIC HARDWARE
- KEY OPERATED LOCK - DEAD BOLT
- PUSH PLATES /PULLS HANDLES
- DOOR SILENCERS
- WALL STOPS

GENERAL NOTES


- THE GC SHALL IMMEDIATELY NOTIFY THE OWNER OF ANY WALLS THAT DO NOT MEET THE DIMENSIONS INDICATED ON THE PLAN.
- UNLESS NOTED OTHERWISE, ALL DIMENSIONS ARE TO THE FACE OF THE STUD.
- UNLESS OTHERWISE NOTED, ALL DOOR FRAMES WITH METAL JAMBS ARE INSTALLED 4" FROM THE NEAREST PERPENDICULAR WALL TO THE SWING OF THE JAMB AND ALL DOOR FRAMES WITH WOOD JAMBS ARE INSTALLED 6" FROM THE NEAREST PERPENDICULAR WALL TO THE SWING OF THE JAMB.
- MAINTAIN ALL "CLEAR" AND "HOLD" DIMENSIONS NOTED ON THE PLANS AND IMMEDIATELY REPORT ANY AREAS THAT CANNOT BE ACHIEVED TO THE OWNER/ENGINEER.
- ALL NEW WALLS ABUTTING EXISTING WALLS WILL BE CONSTRUCTED SO THAT THE FINISHED FACE OF THE NEW DRYWALL IS IN THE SAME PLANE AS THE EXISTING DRYWALL'S FINISHED FACE. TAPE, MUD & FEATHER ALL NEW DRYWALL TO THE EXISTING TO ACHIEVE A SMOOTH FINISH AND PROVIDE A BLEMISH FREE PAINTING SURFACE.
- REFER TO THE LEGENDS ON THIS SHEET FOR THE LOCATION OF INSULATED WALLS.
- ALL WOOD IN CONTACT WITH CONCRETE SHALL BE PRESSURE TREATED WOOD.
- PROVIDE BLOCKING FOR ALL ITEMS THAT REQUIRE BLOCKING INCLUDING BUT NOT LIMITED TO CABINETS (UPPER & LOWER), SHELVING, TOILET PARTITIONS, TOILET SPECIALTIES, CHAIR RAILS, DOOR STOPS IN WALLS AND FIRE EXTINGUISHERS. REFER TO SHEET A1.0 FOR LOCATIONS OF THESE ITEMS.
- IF APPLICABLE, PROVIDE BLOCKING FOR TELEVISIONS SET LOCATIONS. COORDINATE SPECIFIC HEIGHT REQUIREMENTS WITH THE PROJECT MANAGER AND COORDINATE THE EXACT LOCATION WITH THE ELECTRICAL AND DATA OUTLETS.
- ALL BLOCKING SHALL BE FIRE RATED WOOD.
- REFER TO THE WALL SECTION TAGS ON THE "FLOOR" PLANS FOR THE EXTERIOR WALL COMPOSITION (IF APPLICABLE).
- ALL LINES SHOWN LIGHTLY REPRESENT EXISTING CONSTRUCTION. REFER TO THE EXISTING/DEMOLITION PLAN FOR FURTHER CLARIFICATION OF EXISTING CONSTRUCTION.
- PROVIDE GREEN BOARD WITHIN 4" OF ALL TOILETS, SINKS, LAVATORIES AND SHOWERS.

NOTICE:
The Architect/Engineer does not define the scope of individual trades, subcontractors, material suppliers, or vendors. Any sheet numbering system used which identifies disciplines is solely for the Architect/Engineer's convenience, and is not intended to define a subcontractor's scope of work. Information regarding individual trades, subcontractors, material suppliers, and vendors may be detailed, described and indicated at different locations throughout these documents. No consideration will be given to requests for change orders for failure to obtain and review the complete set of drawings and specifications. When reviewing bids,


Received Mar 11, 2026

Planning & Design

25-CAT2-0044

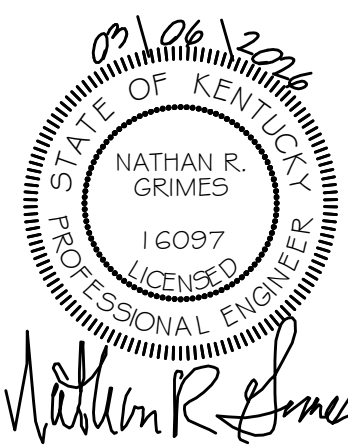

RENAISSANCE DESIGN BUILD, INC.
1012 S. Fourth Street
Louisville, KY 40203
Tel: 502-424-8373
www.rdb-inc.com

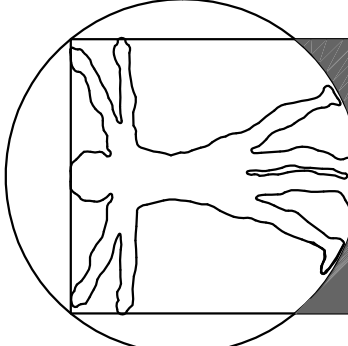

FLOOR PLAN, ELEVATIONS & SCHEDULES
INNOVATIVE SCALE BUILDING PLANS
4118 CAMPGROUND ROAD
LOUISVILLE, KY. 40211

DATE: MAR 06, 2026
DRAWN BY: J. DURALL
CHECKED BY: R. RILEY
APPROVED BY: N. GRIMES

REVISIONS:

.....

SCALE: AS INDICATED
JOB NO.: 2026-047

SHEET NUMBER:

A1.0