




④ SCHEMATIC DESIGN REAR ELEVATION
SCALE: 1/8" = 1'-0"

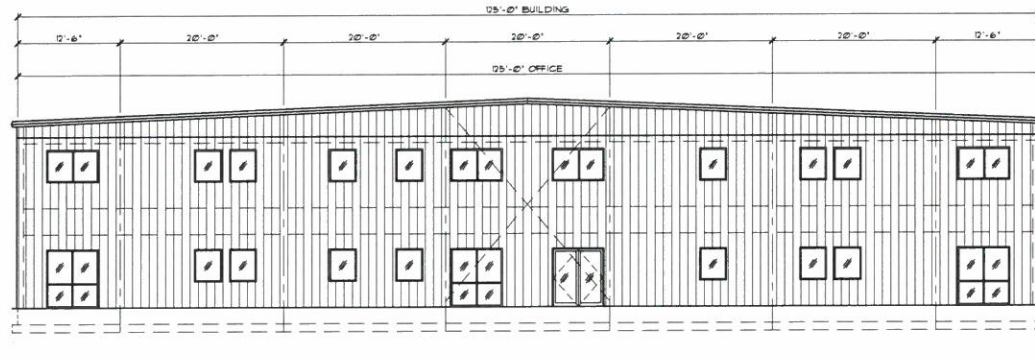

③ SCHEMATIC DESIGN FRONT ELEVATION
SCALE: 1/8" = 1'-0"

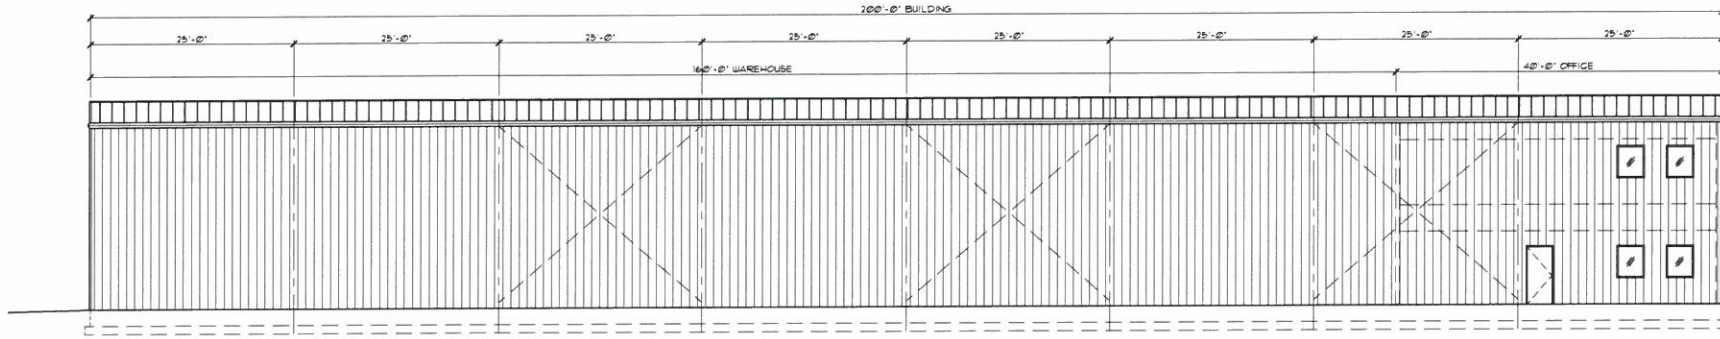

② SCHEMATIC DESIGN LEFT SIDE ELEVATION
SCALE: 1/8" = 1'-0"

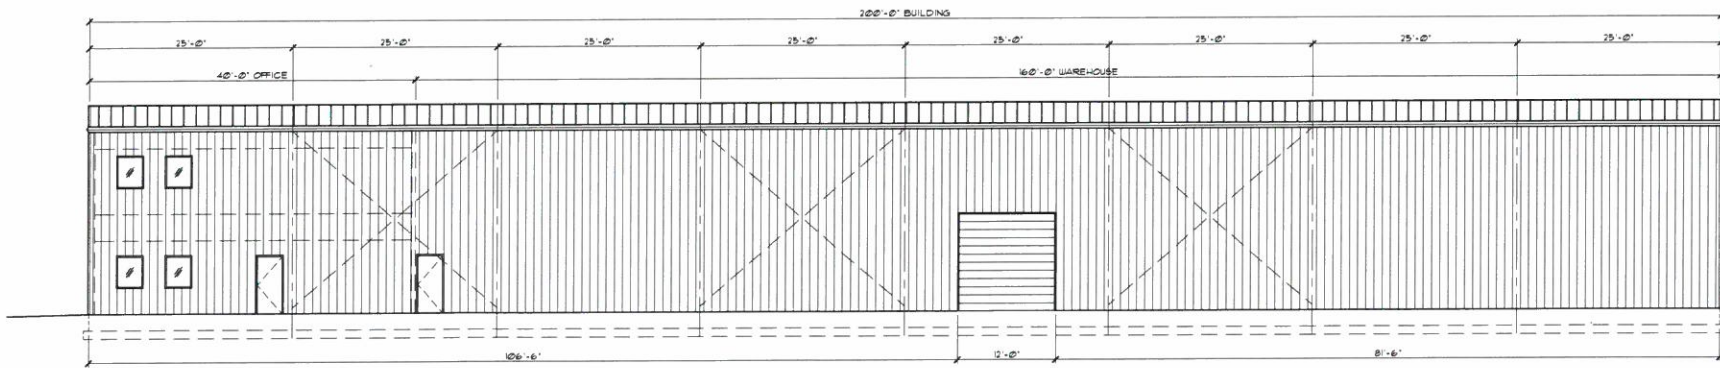

① SCHEMATIC DESIGN RIGHT SIDE ELEVATION
SCALE: 1/8" = 1'-0"

JOB NO. 20-142
DATE: 05/07/20
REVISION: 05/28/20
REVISION:
REVISION:

NEW OFFICEWAREHOUSE BUILDING FOR:
CARLON ROOFING INC.
MR. JACK CARLON, PRESIDENT
4512 BISHOP JANE
LOUISVILLE, KENTUCKY 40218

**GS
AA**
GIL STEIN &
ASSOCIATES
ARCHITECTS, P.C.
1832 RONANCO AVENUE
LOUISVILLE, KY 40205
PHONE: 502-451-6646
FAX: 502-451-6192

SCHEMATIC DESIGN
ELEVATIONS
SD-3
CARLON ROOFING - NEW
OFFICE/WAREH BLDG