




1 2 3 4 5 6

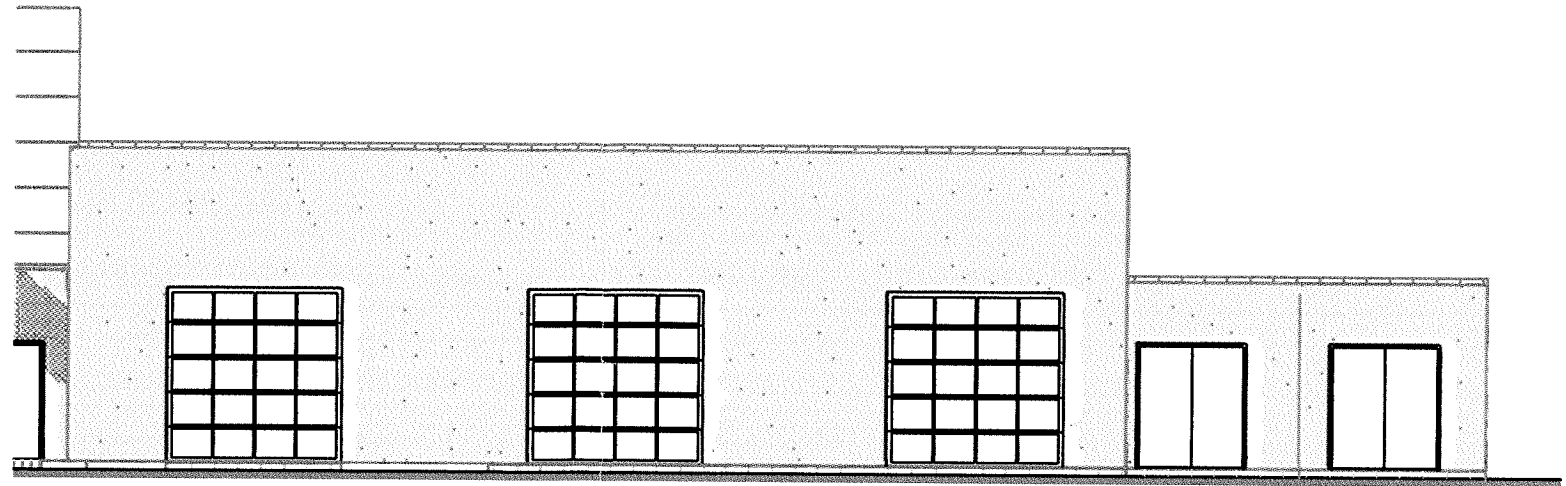

③ EAST ELEVATION  
SCALE: 1/4" = 1'-0"

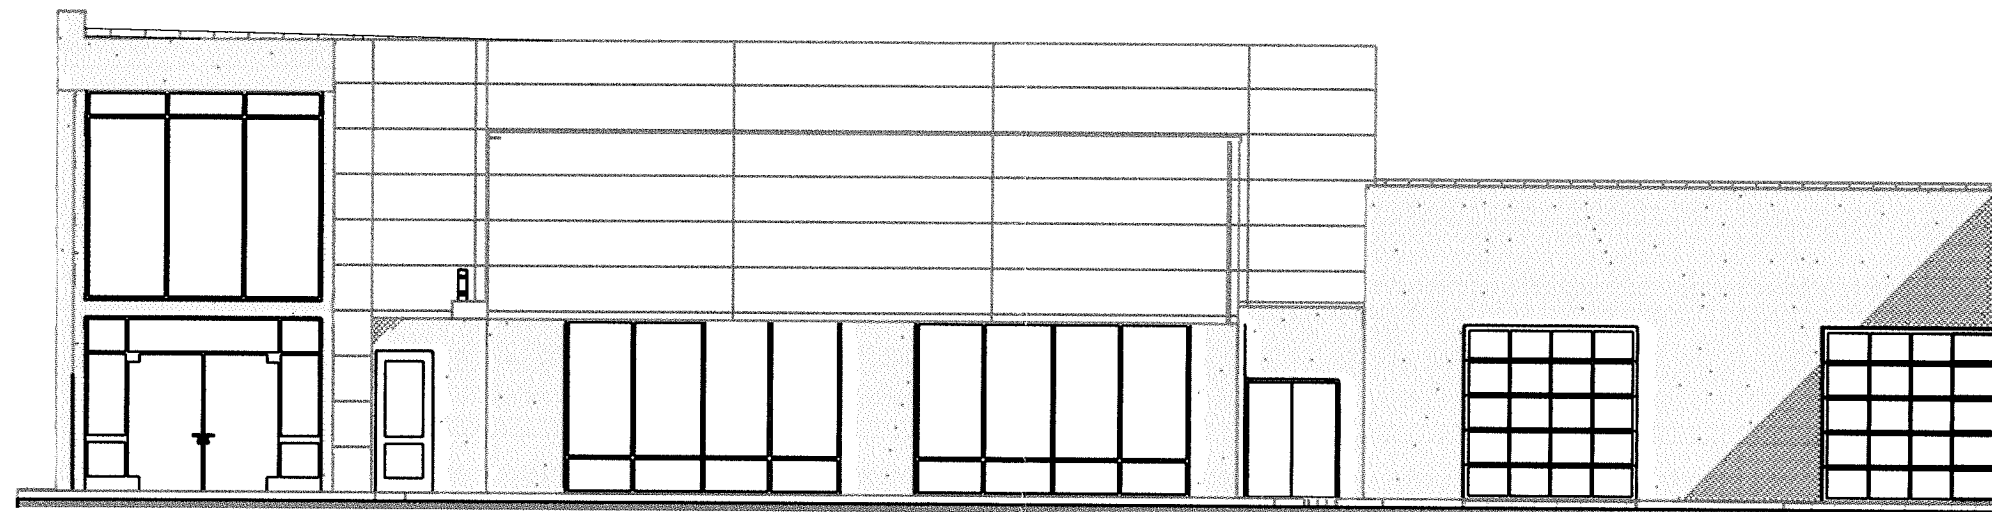

② EAST ELEVATION  
SCALE: 1/4" = 1'-0"

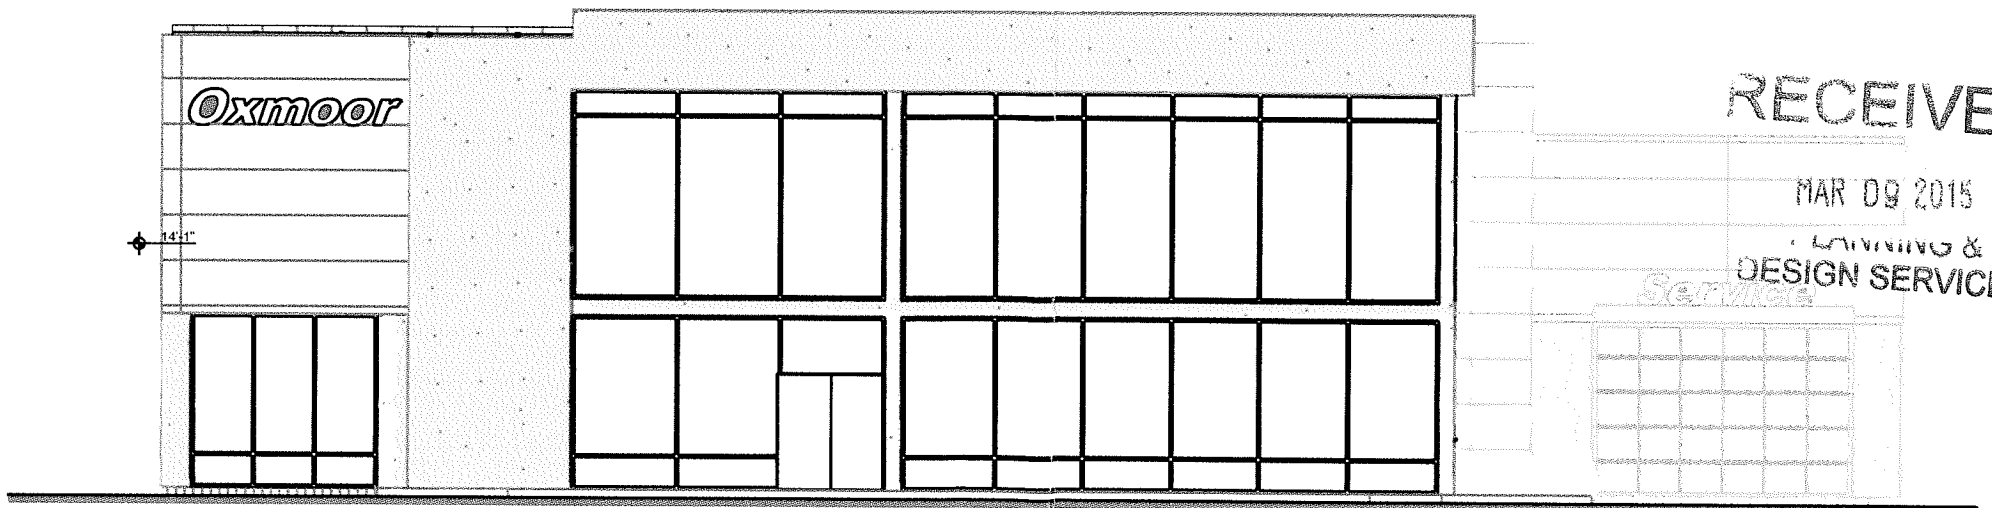

① SOUTH ELEVATION  
SCALE: 1/4" = 1'-0"

vbna logo20144.jpg


Voelker.Blackburn.Niehoff Architects, Inc.  
640 South Fourth Street, Suite 100  
Louisville, Kentucky 40202  
P.502.589.5674  
F.502.584.7453  
www.vbnarchitects.com

CONSULTANTS

Pasted Image #53.bmp

Pasted Image #42.bmp

Pasted Image #31.bmp

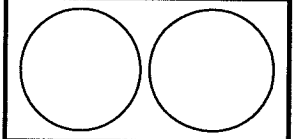

OXMOOR MAZDA  
7913 SHELBYVILLE ROAD  
LOUISVILLE, KY 40222

OXMOOR AUTO GROUP

MARK	DATE	DESCRIPTION
	1/19/15	

PROJECT NO: 13-001  
MODEL FILE:  
DRAWN BY: pwb, jb  
CHKD BY:  
COPYRIGHT

SHEET TITLE

ELEVATIONS

A401

SHEET 8

P:\Active\13\_001\_Oxmoor Mazda\CAD\40COND\Oxmoor mazda 2014\_02.rvt

15 DEVIPLAN1030

