



**1**  
Building 3 Overall West Elevation  
A503 full size plot scale: 1/32"=1'-0"


**2**  
Building 3 Overall East Elevation  
A503 full size plot scale: 1/32"=1'-0"

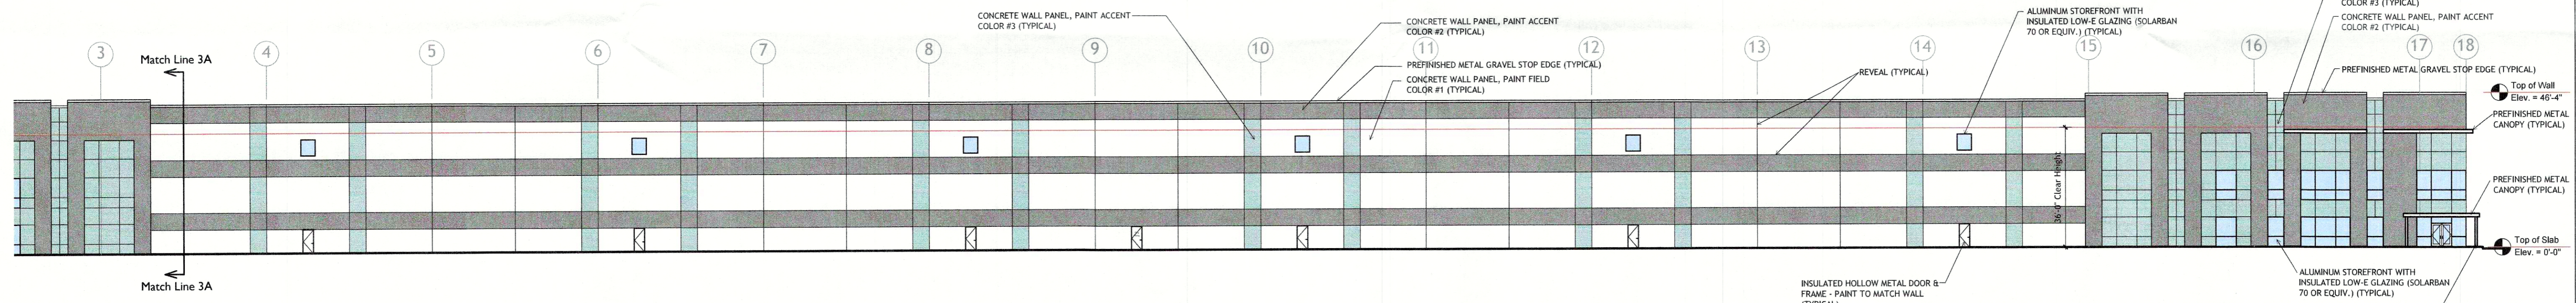


**3B**  
Building 3 - Partial Enlarged West Elevation  
A503 full size plot scale: 1" = 20'

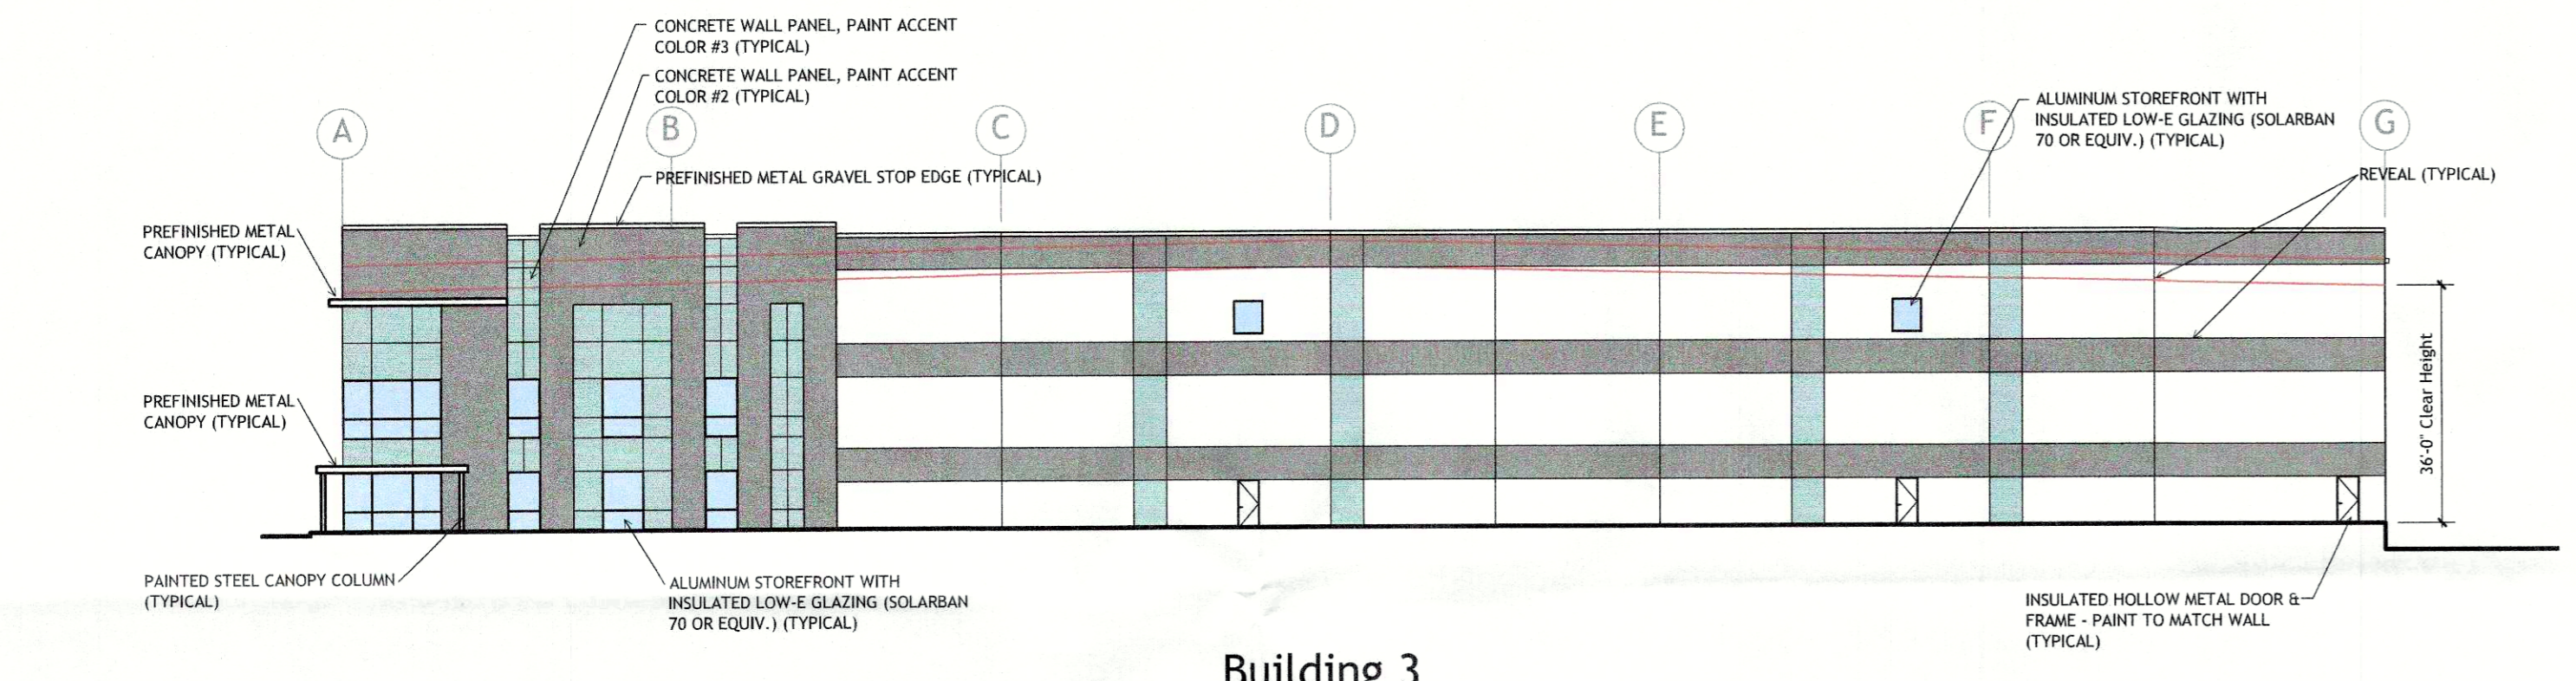

**4**  
Building 3 South Elevation  
A503 full size plot scale: 1" = 20'

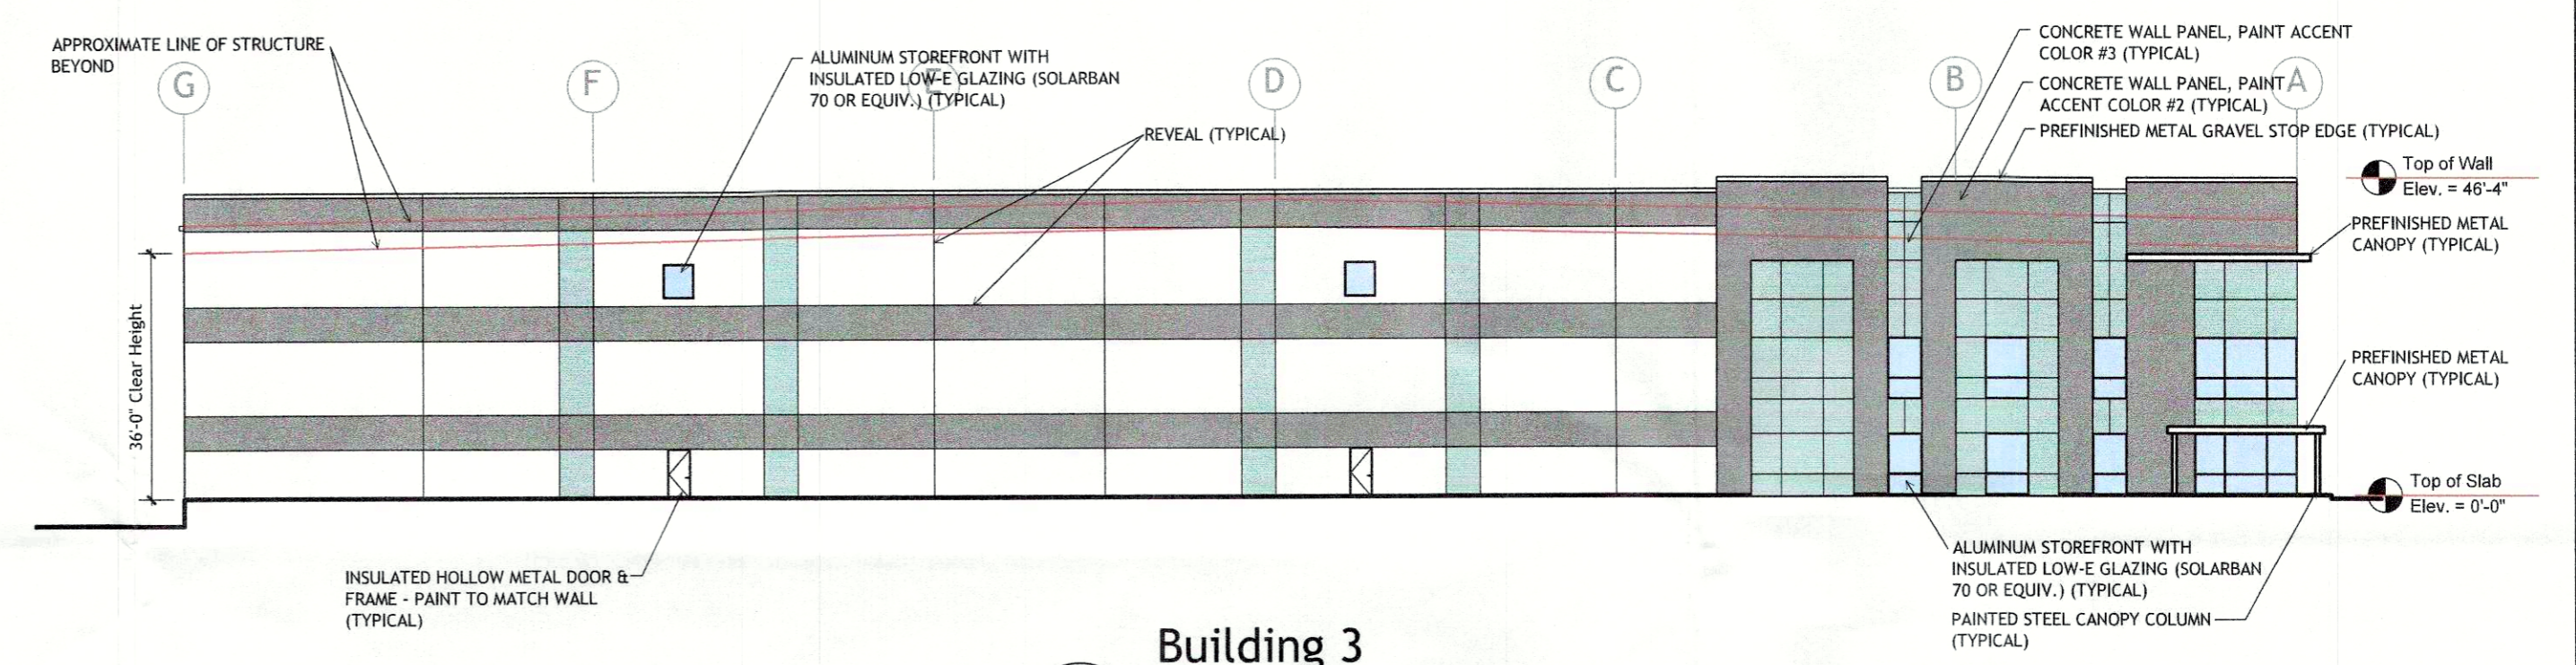


**5**  
Building 3 North Elevation  
A503 full size plot scale: 1" = 20'

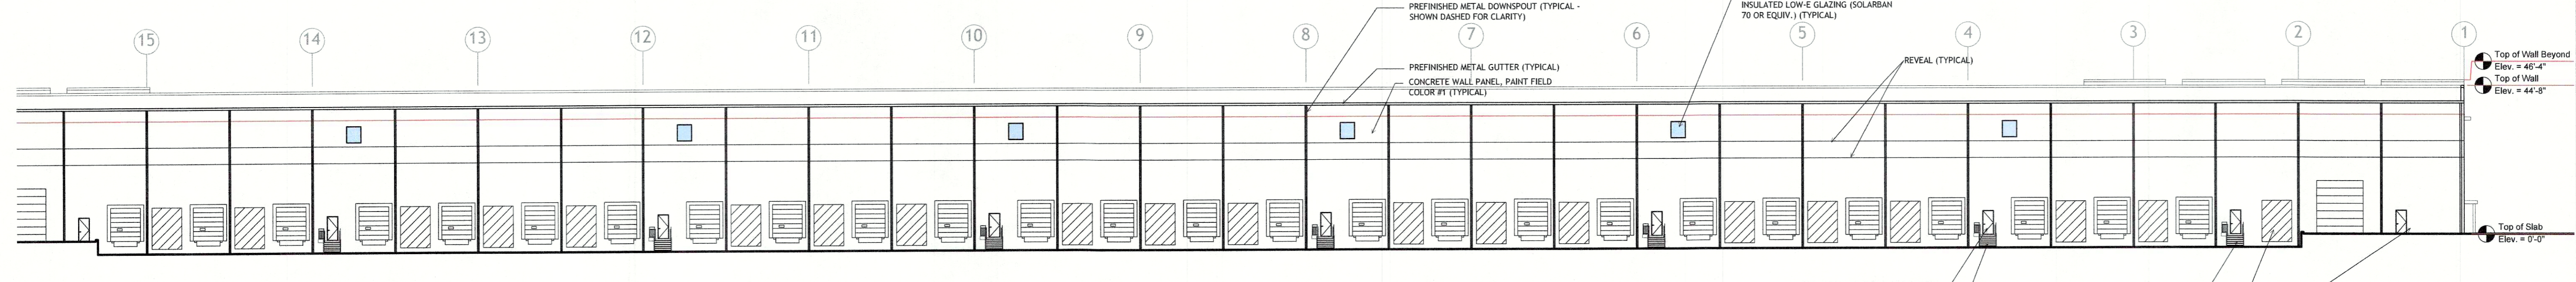


**6**  
Building 3 - Partial Enlarged East Elevation  
A503 full size plot scale: 1" = 20'

RECEIVED  
AUG 30 2021  
DESIGN SERVICES


21-CAT3-0008

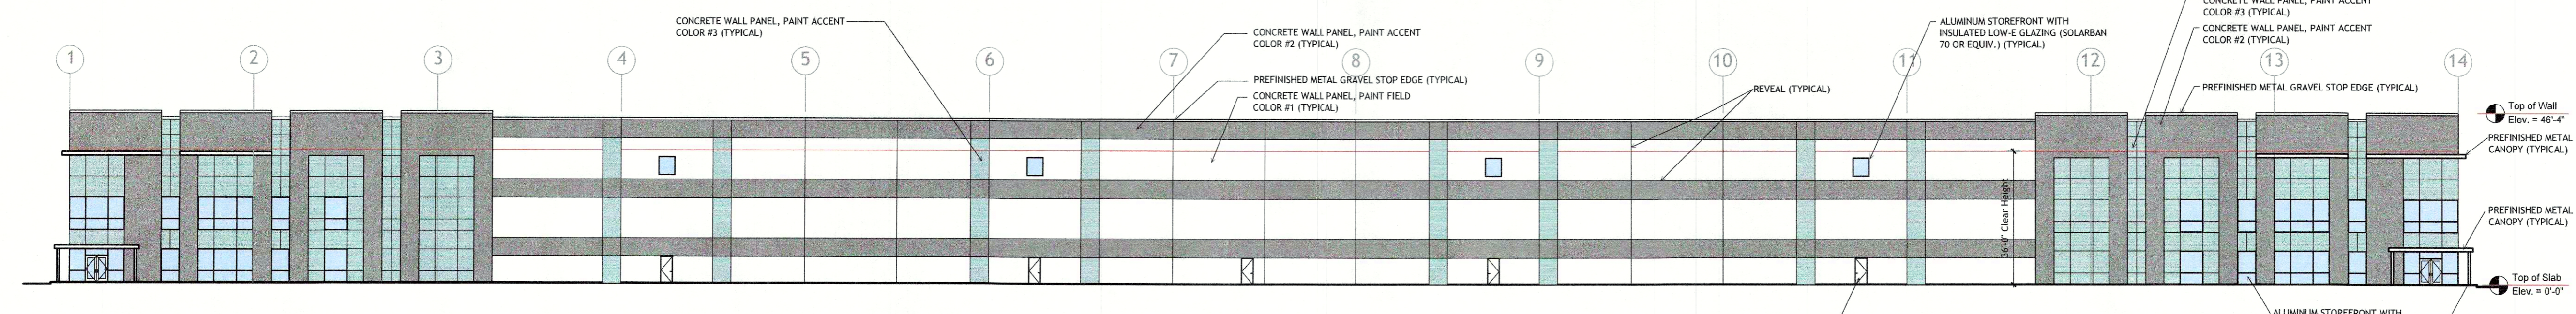


**1**  
**A502**  
**Building 2 East Elevation**  
full size plot scale: 1" = 20'

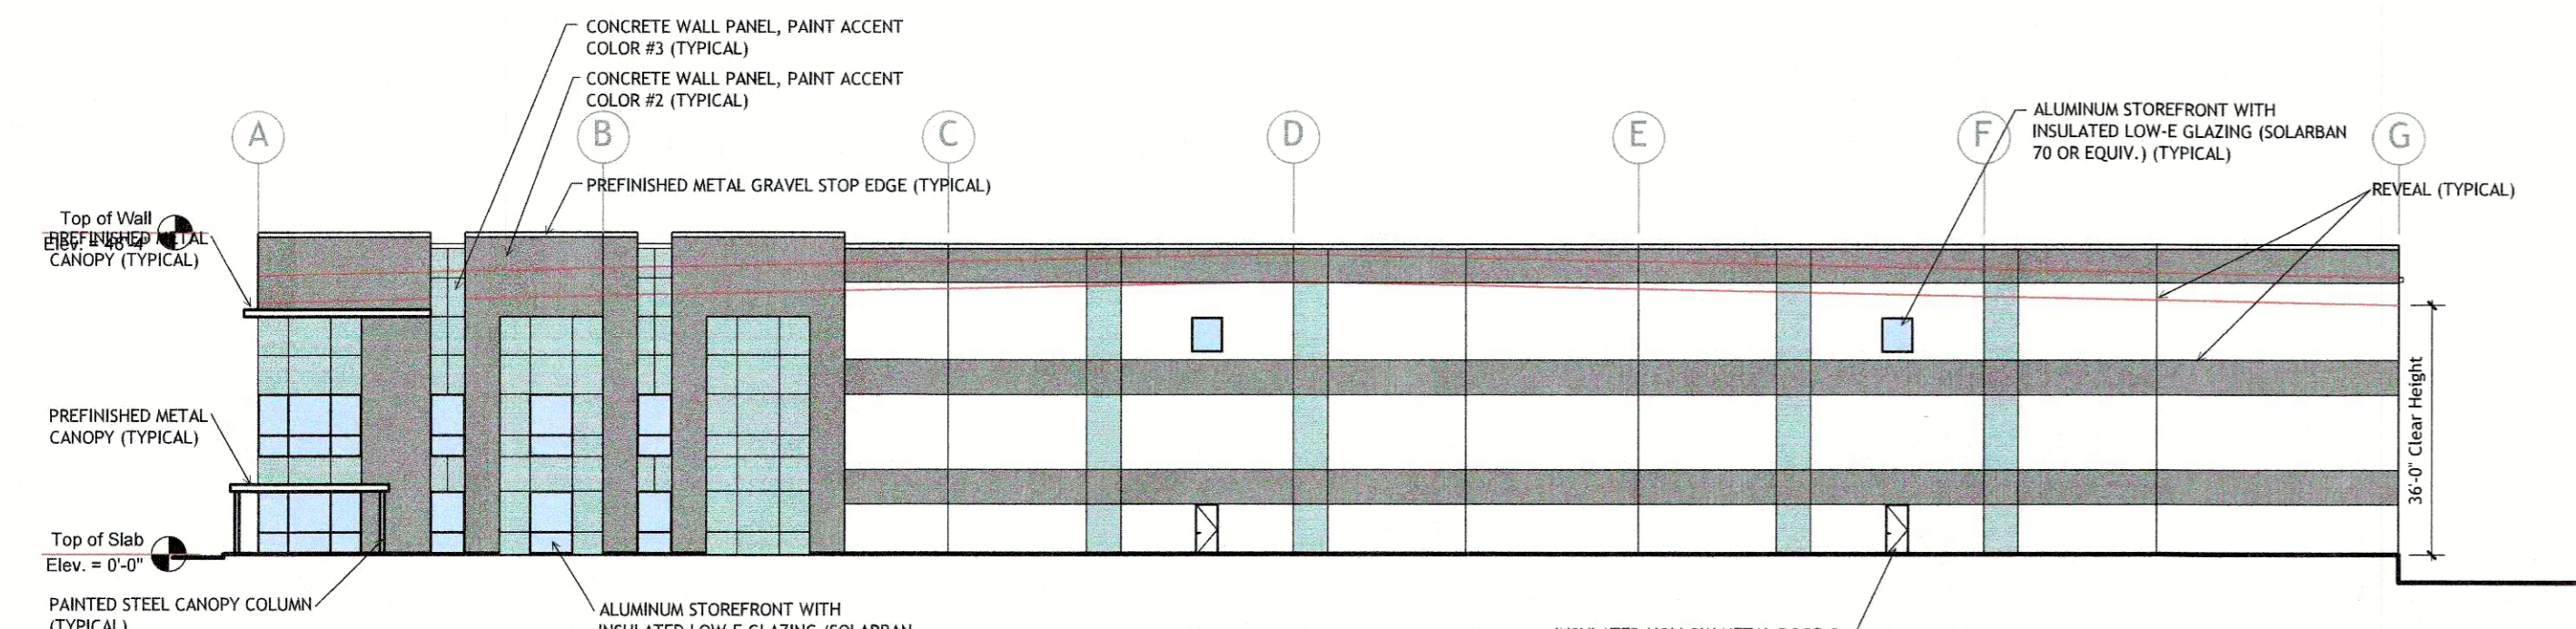

**2**  
**A502**  
**Building 2 North Elevation**  
full size plot scale: 1" = 20'

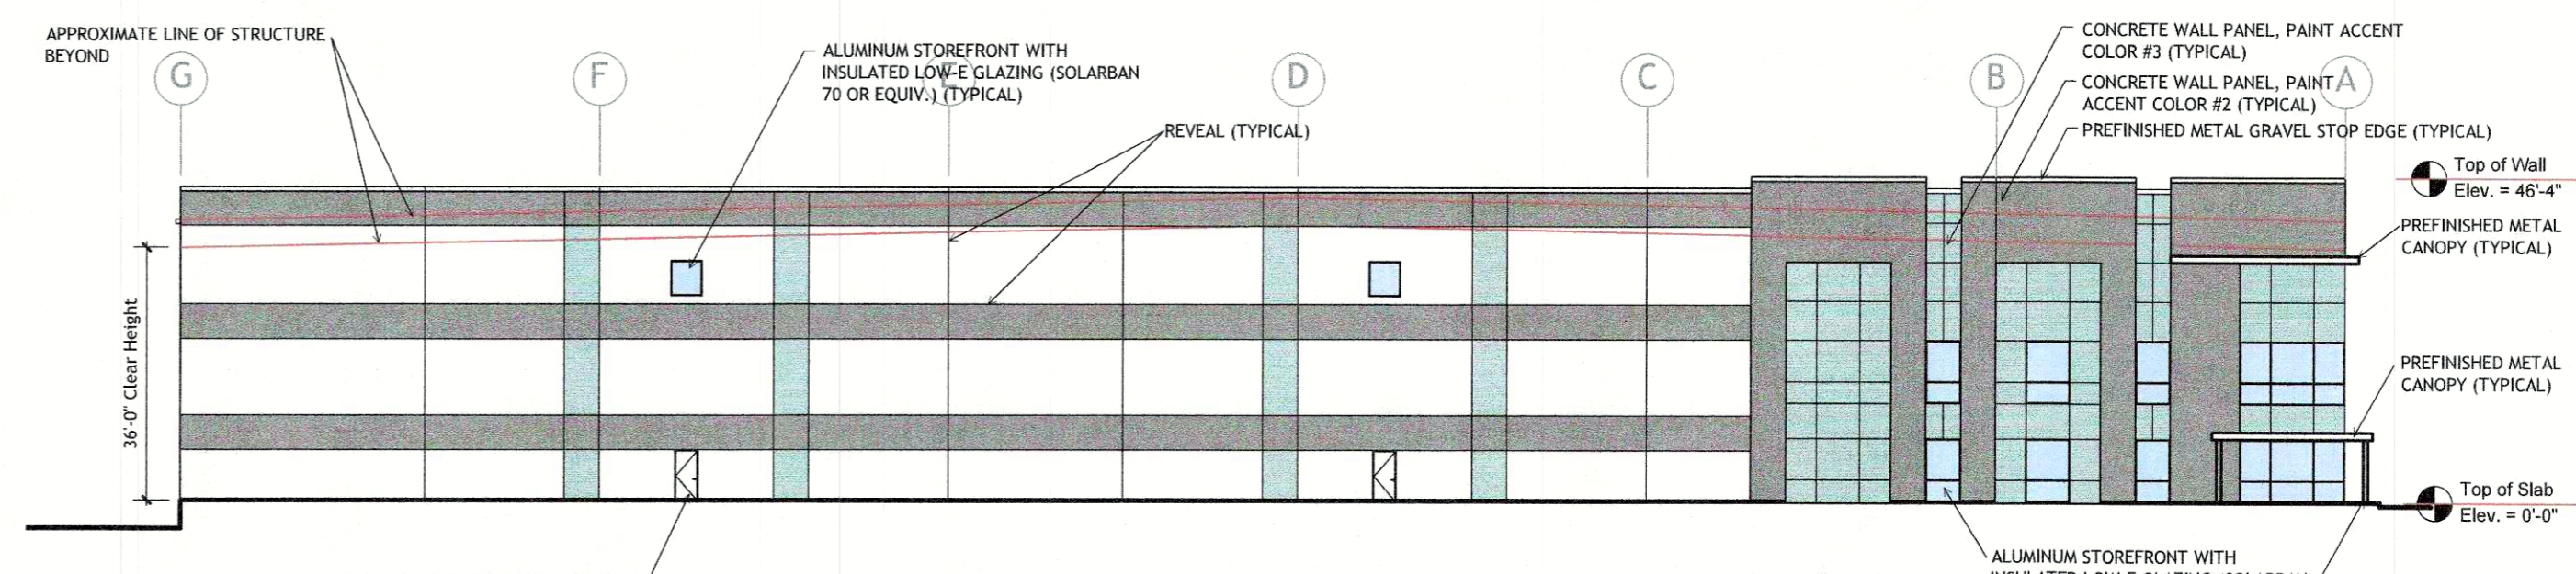





**3**  
**A502**  
**Building 2 South Elevation**  
full size plot scale: 1" = 20'

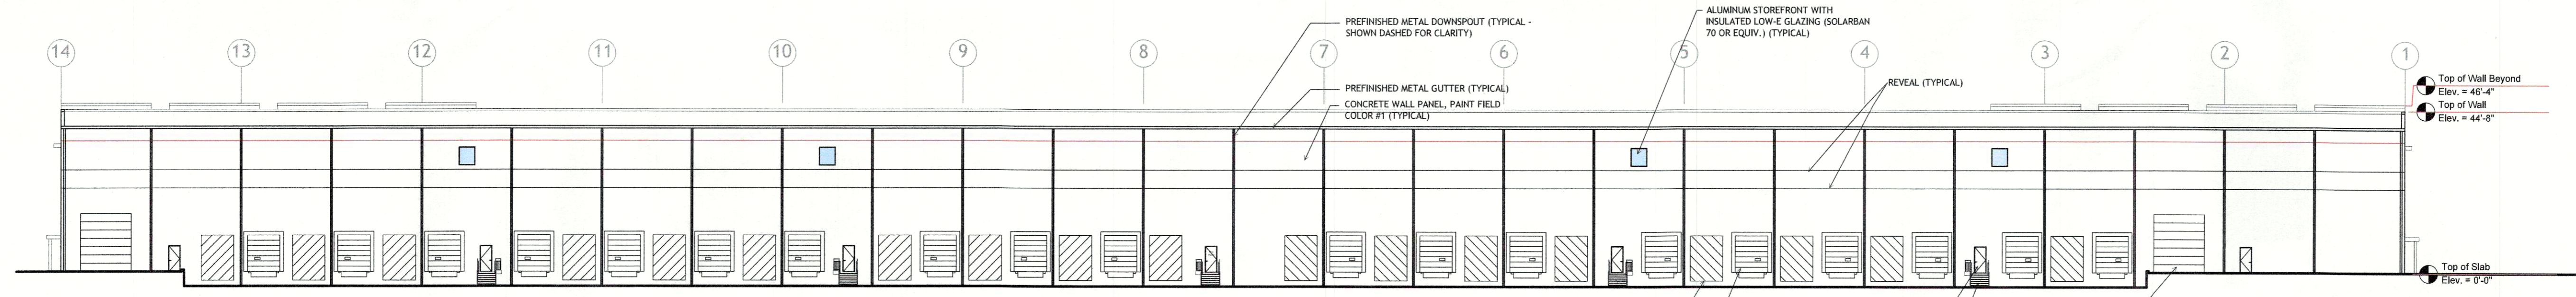

**4**  
**A502**  
**Building 2 West Elevation**  
full size plot scale: 1" = 20'

RECEIVED  
AUG 30 2021  
PLANNING & DESIGN SERVICES

21-CAT3-0008

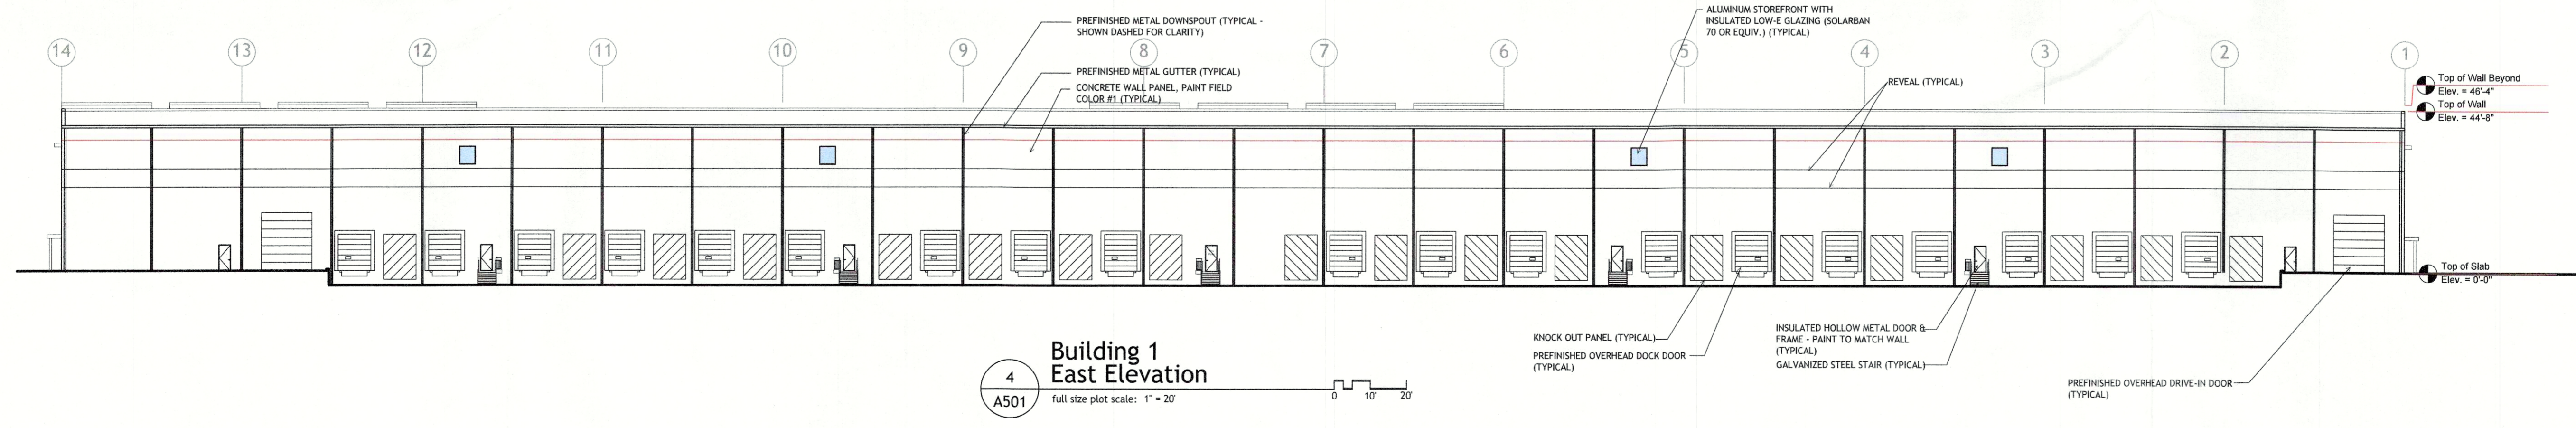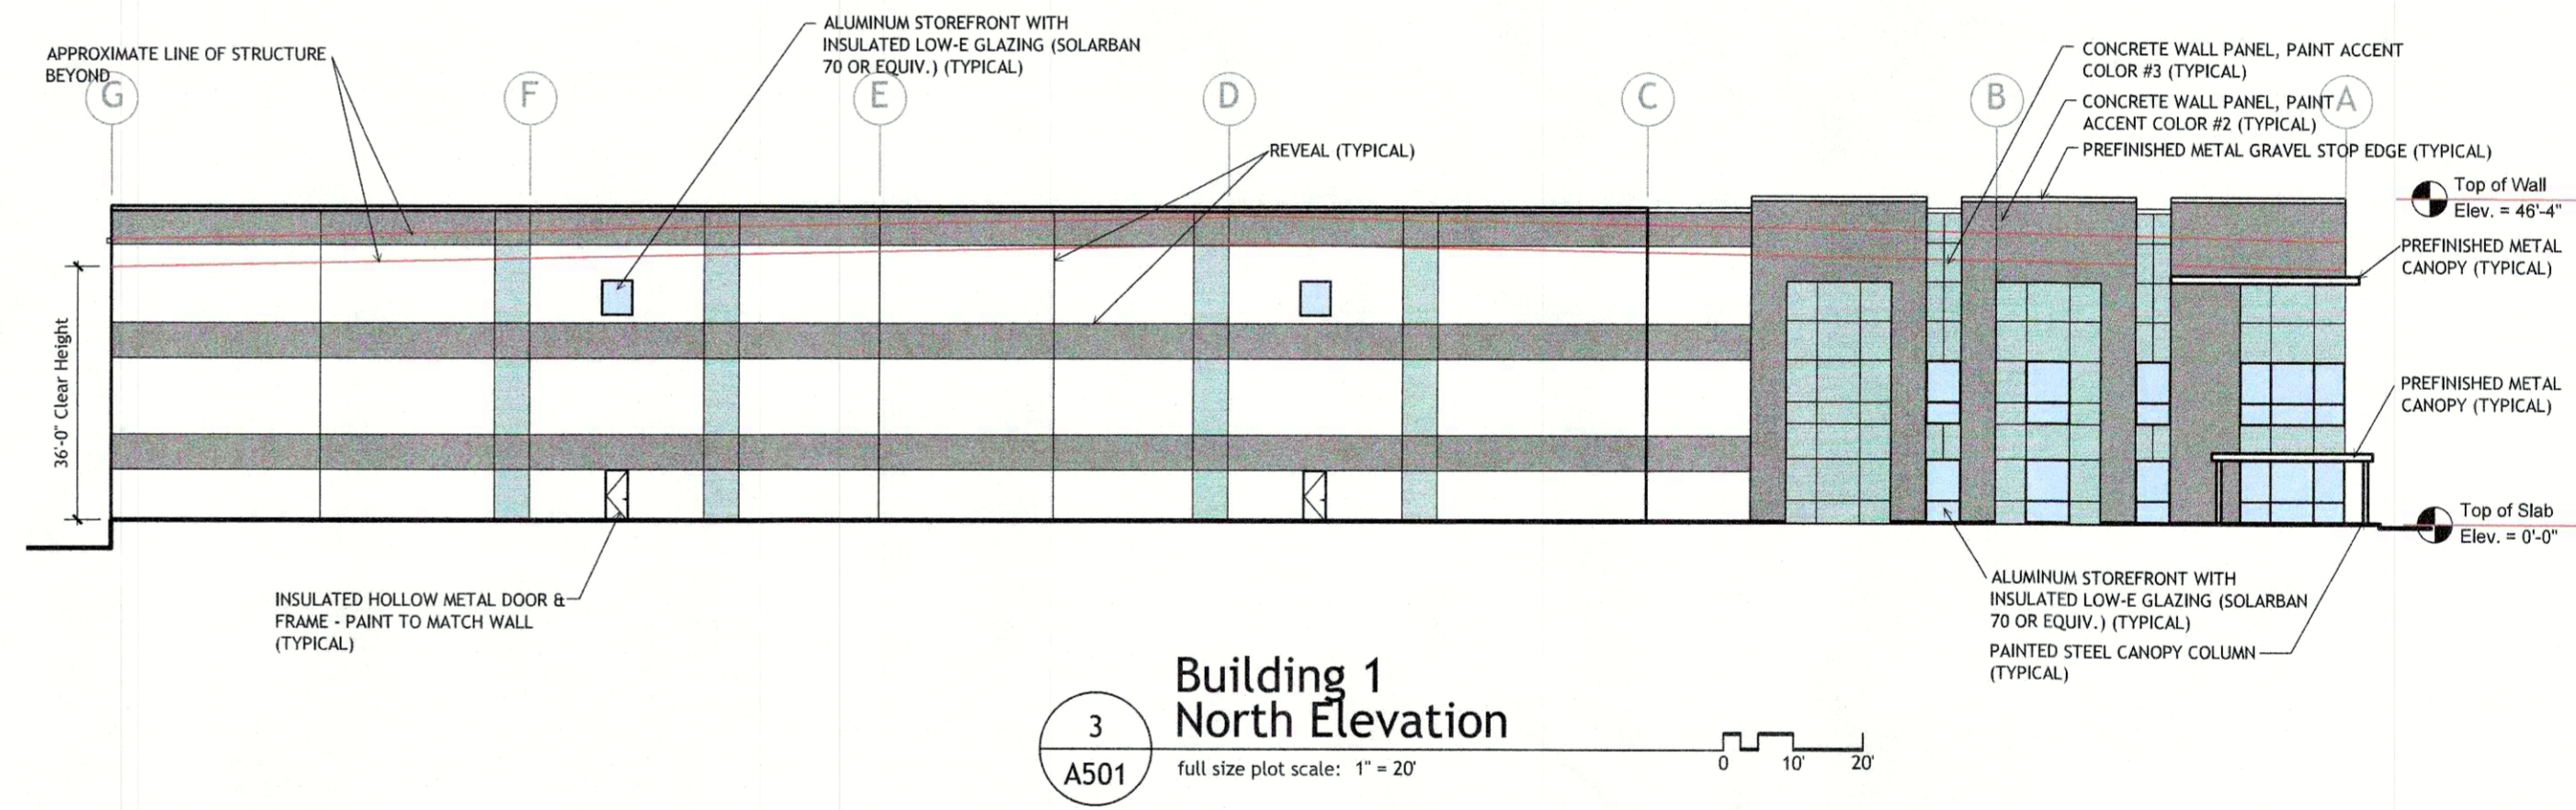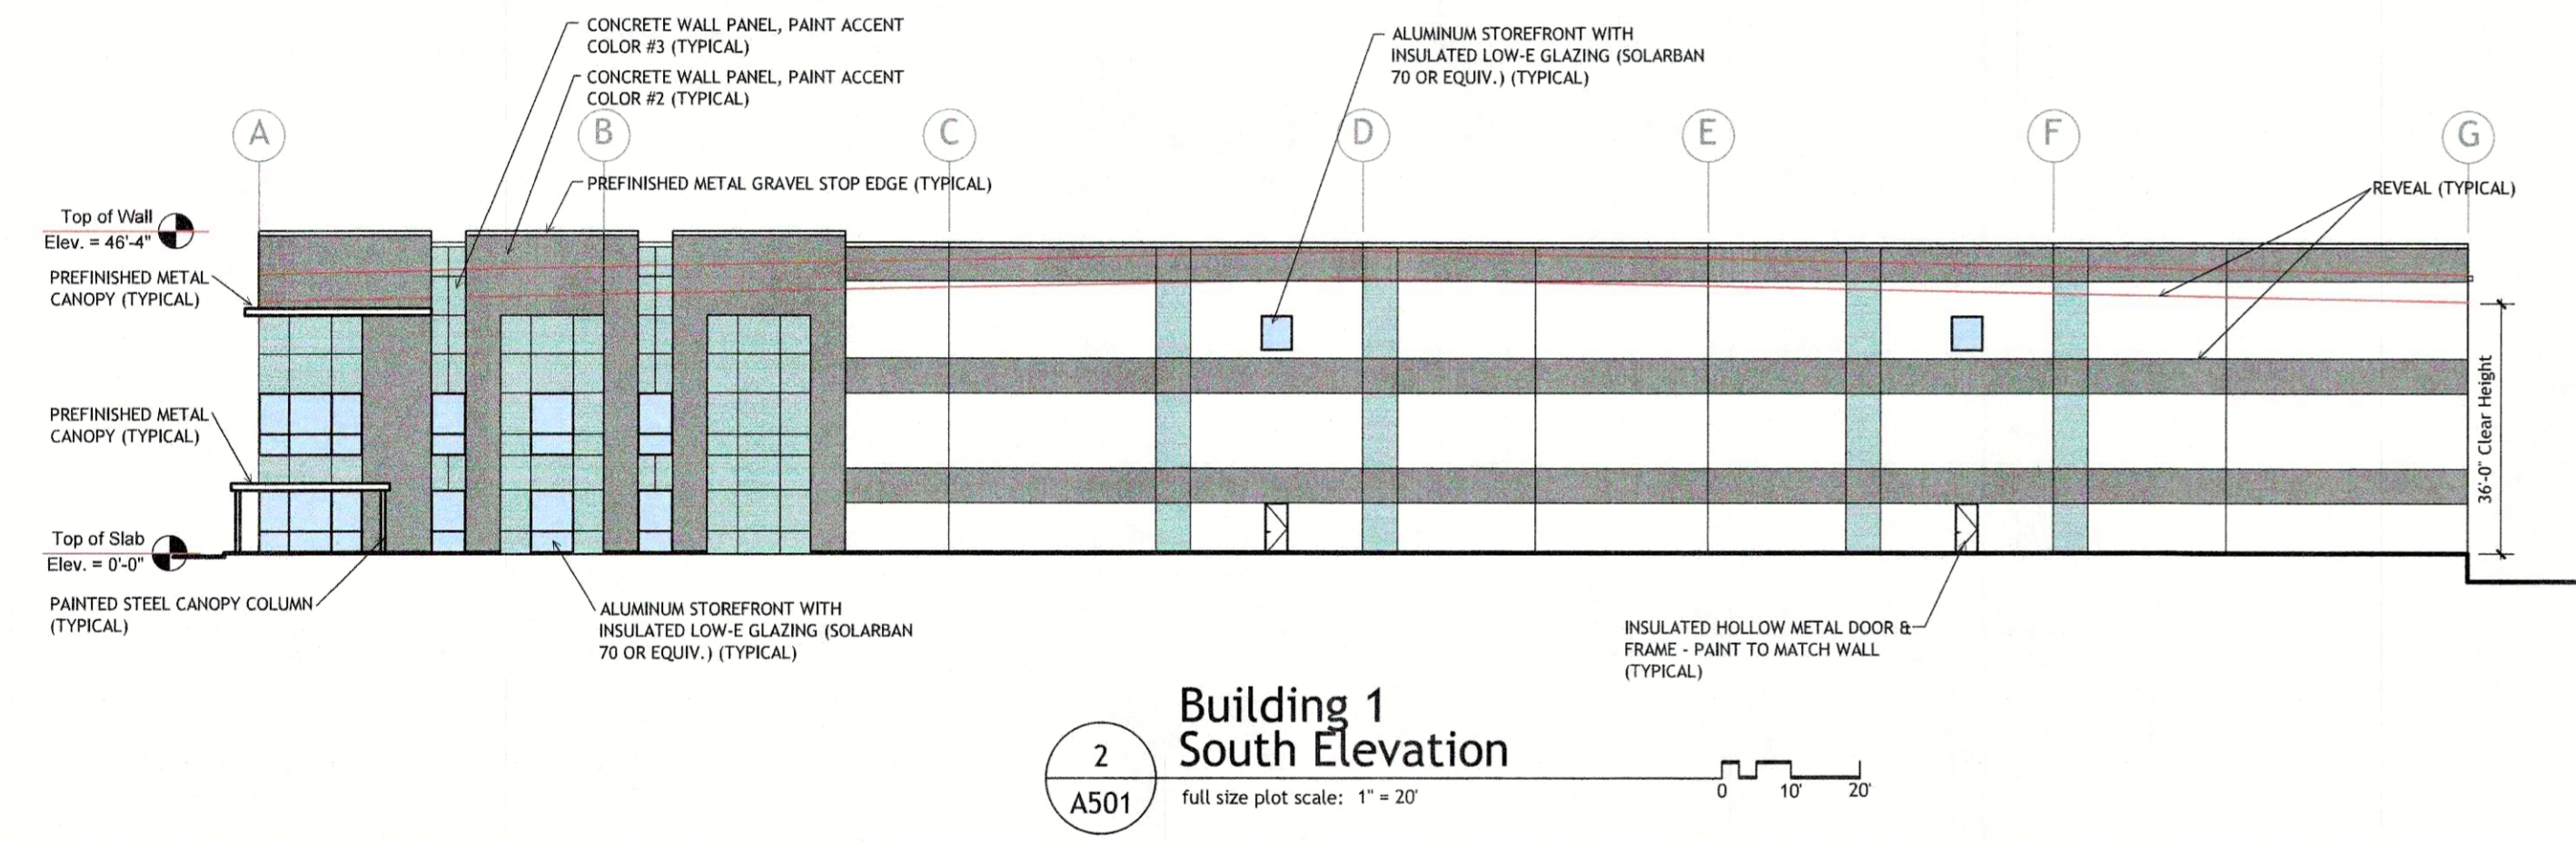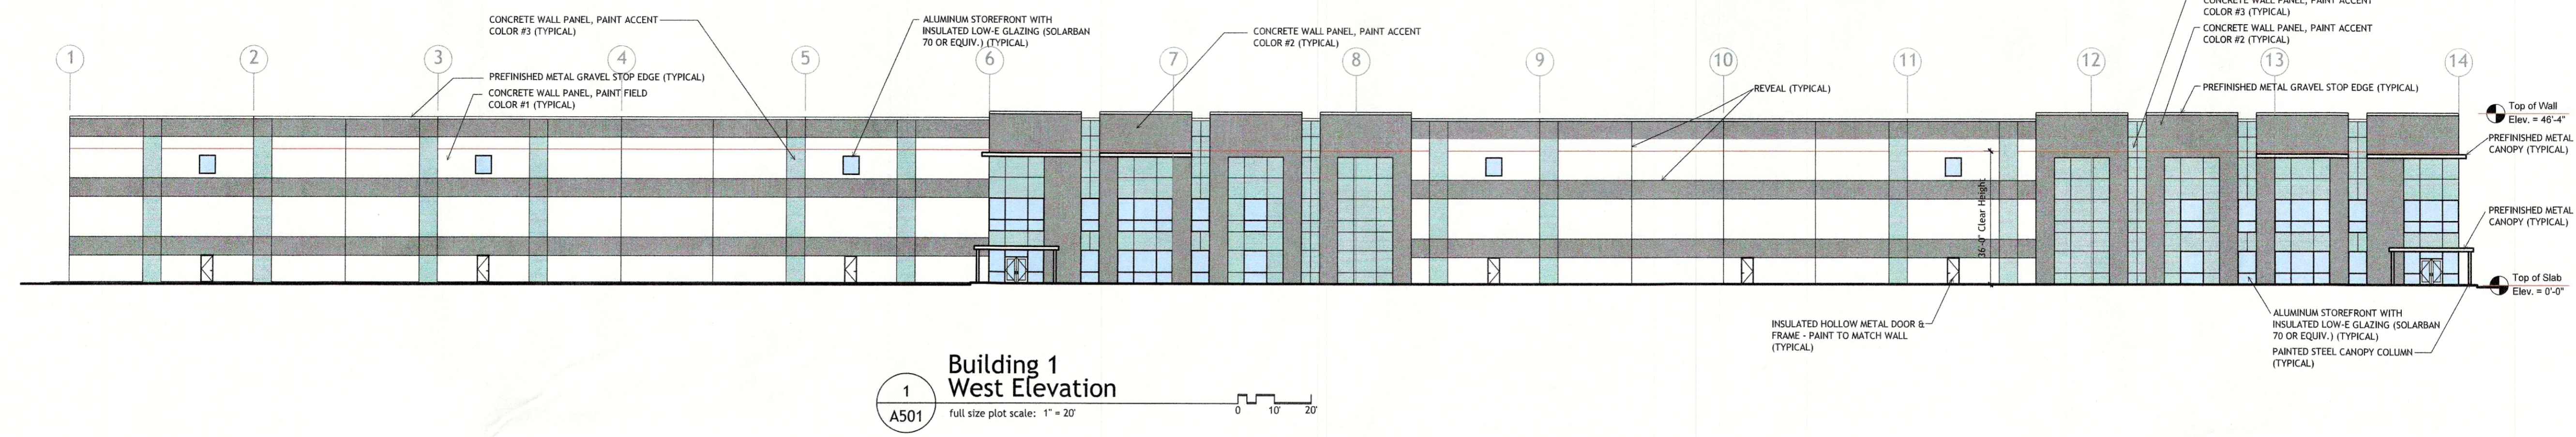

RECEIVED  
AUG 30 2021  
PLANNING & DESIGN SERVICES

21-CAT3-0008