

COHEN FRONT PORCH - CONCEPT DESIGN



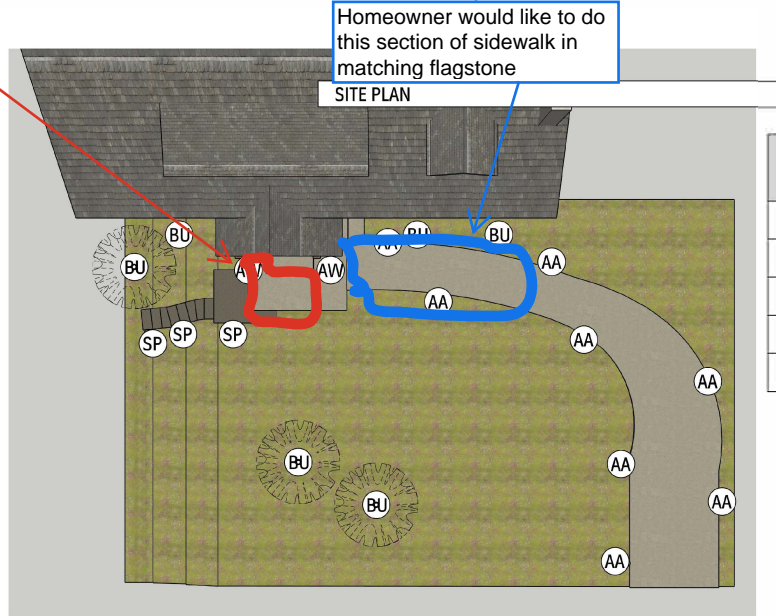


IMAGE	SYMBOL	NAME	QUANTITY
	(AA)	ALMOND AREA	8
	(AW)	ALMOND WELL	2
	(SP)	SARASOTA PATH	3
	(BU)	BOCA UPLIGHT	6

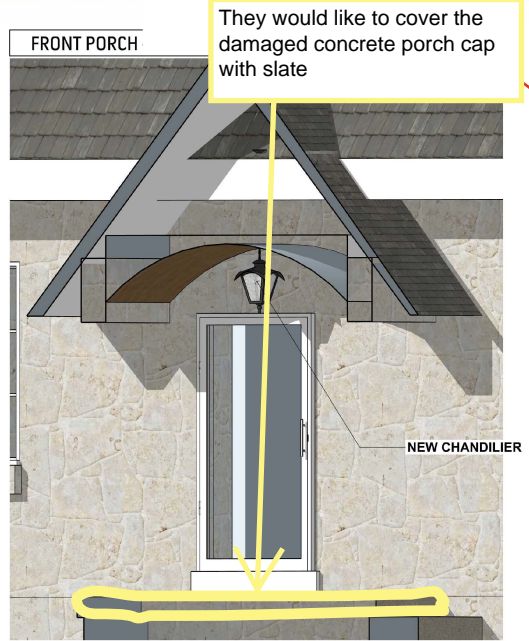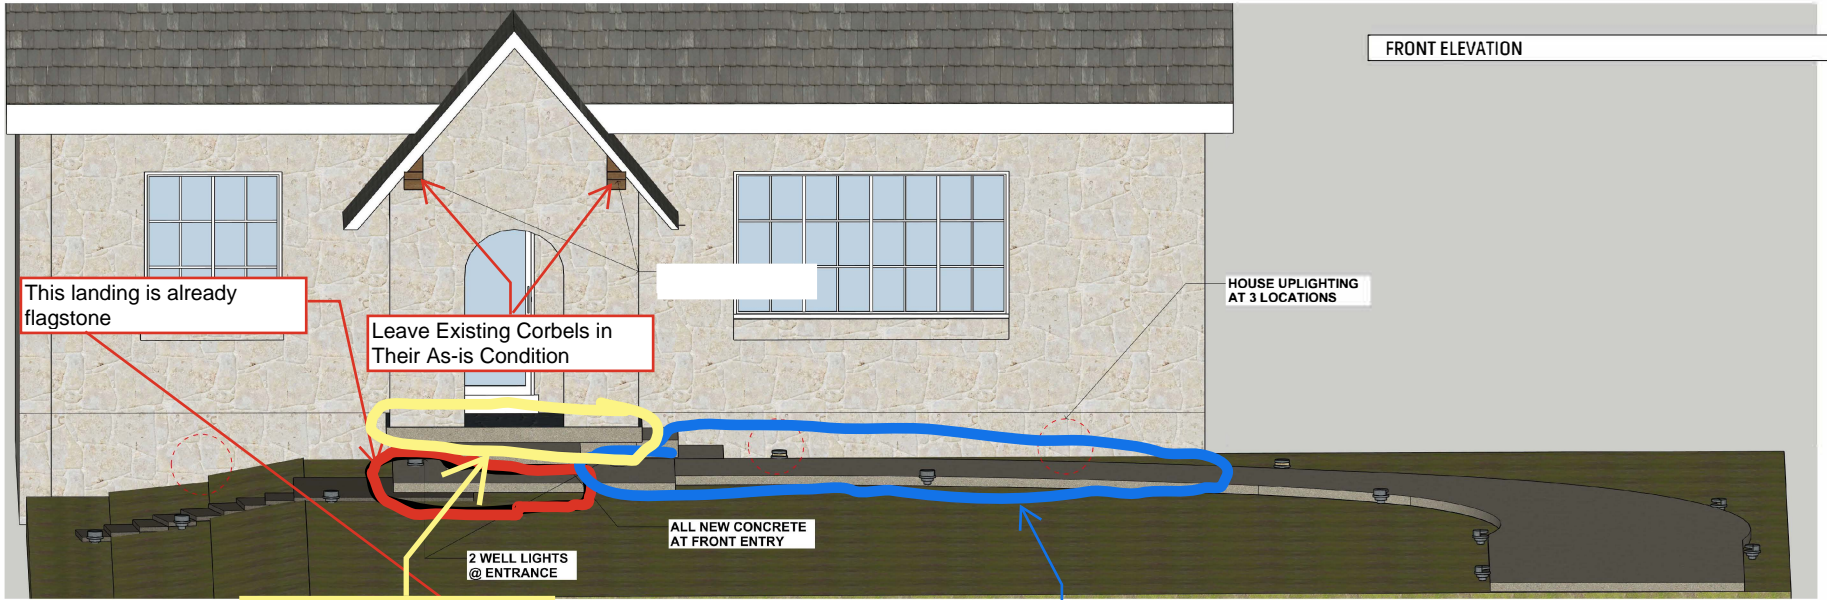

PROJECT NUMBER: AC-003
 PROJECT ADDRESS: [Redacted]
 CLIENT NAME: [Redacted]

PROJECT NAME
 Cohen Front Porch

DRAWING TITLE
 SITE PLAN

DATE: 01/15/2024
 DRAWN BY: [Redacted]
 CHECKED BY: [Redacted]
 PROJECT: SITE PLAN
 DRAWING TYPE: Construction Documents

A101

© Authentic Carpentry. The use of these plans and specifications is restricted to the original site for which they were prepared. Re-use, reproduction or publication in any method, in whole or in part is prohibited, unless authorized by Authentic Carpentry. Ownership of the design, plans and specifications is solely with Authentic Carpentry.