



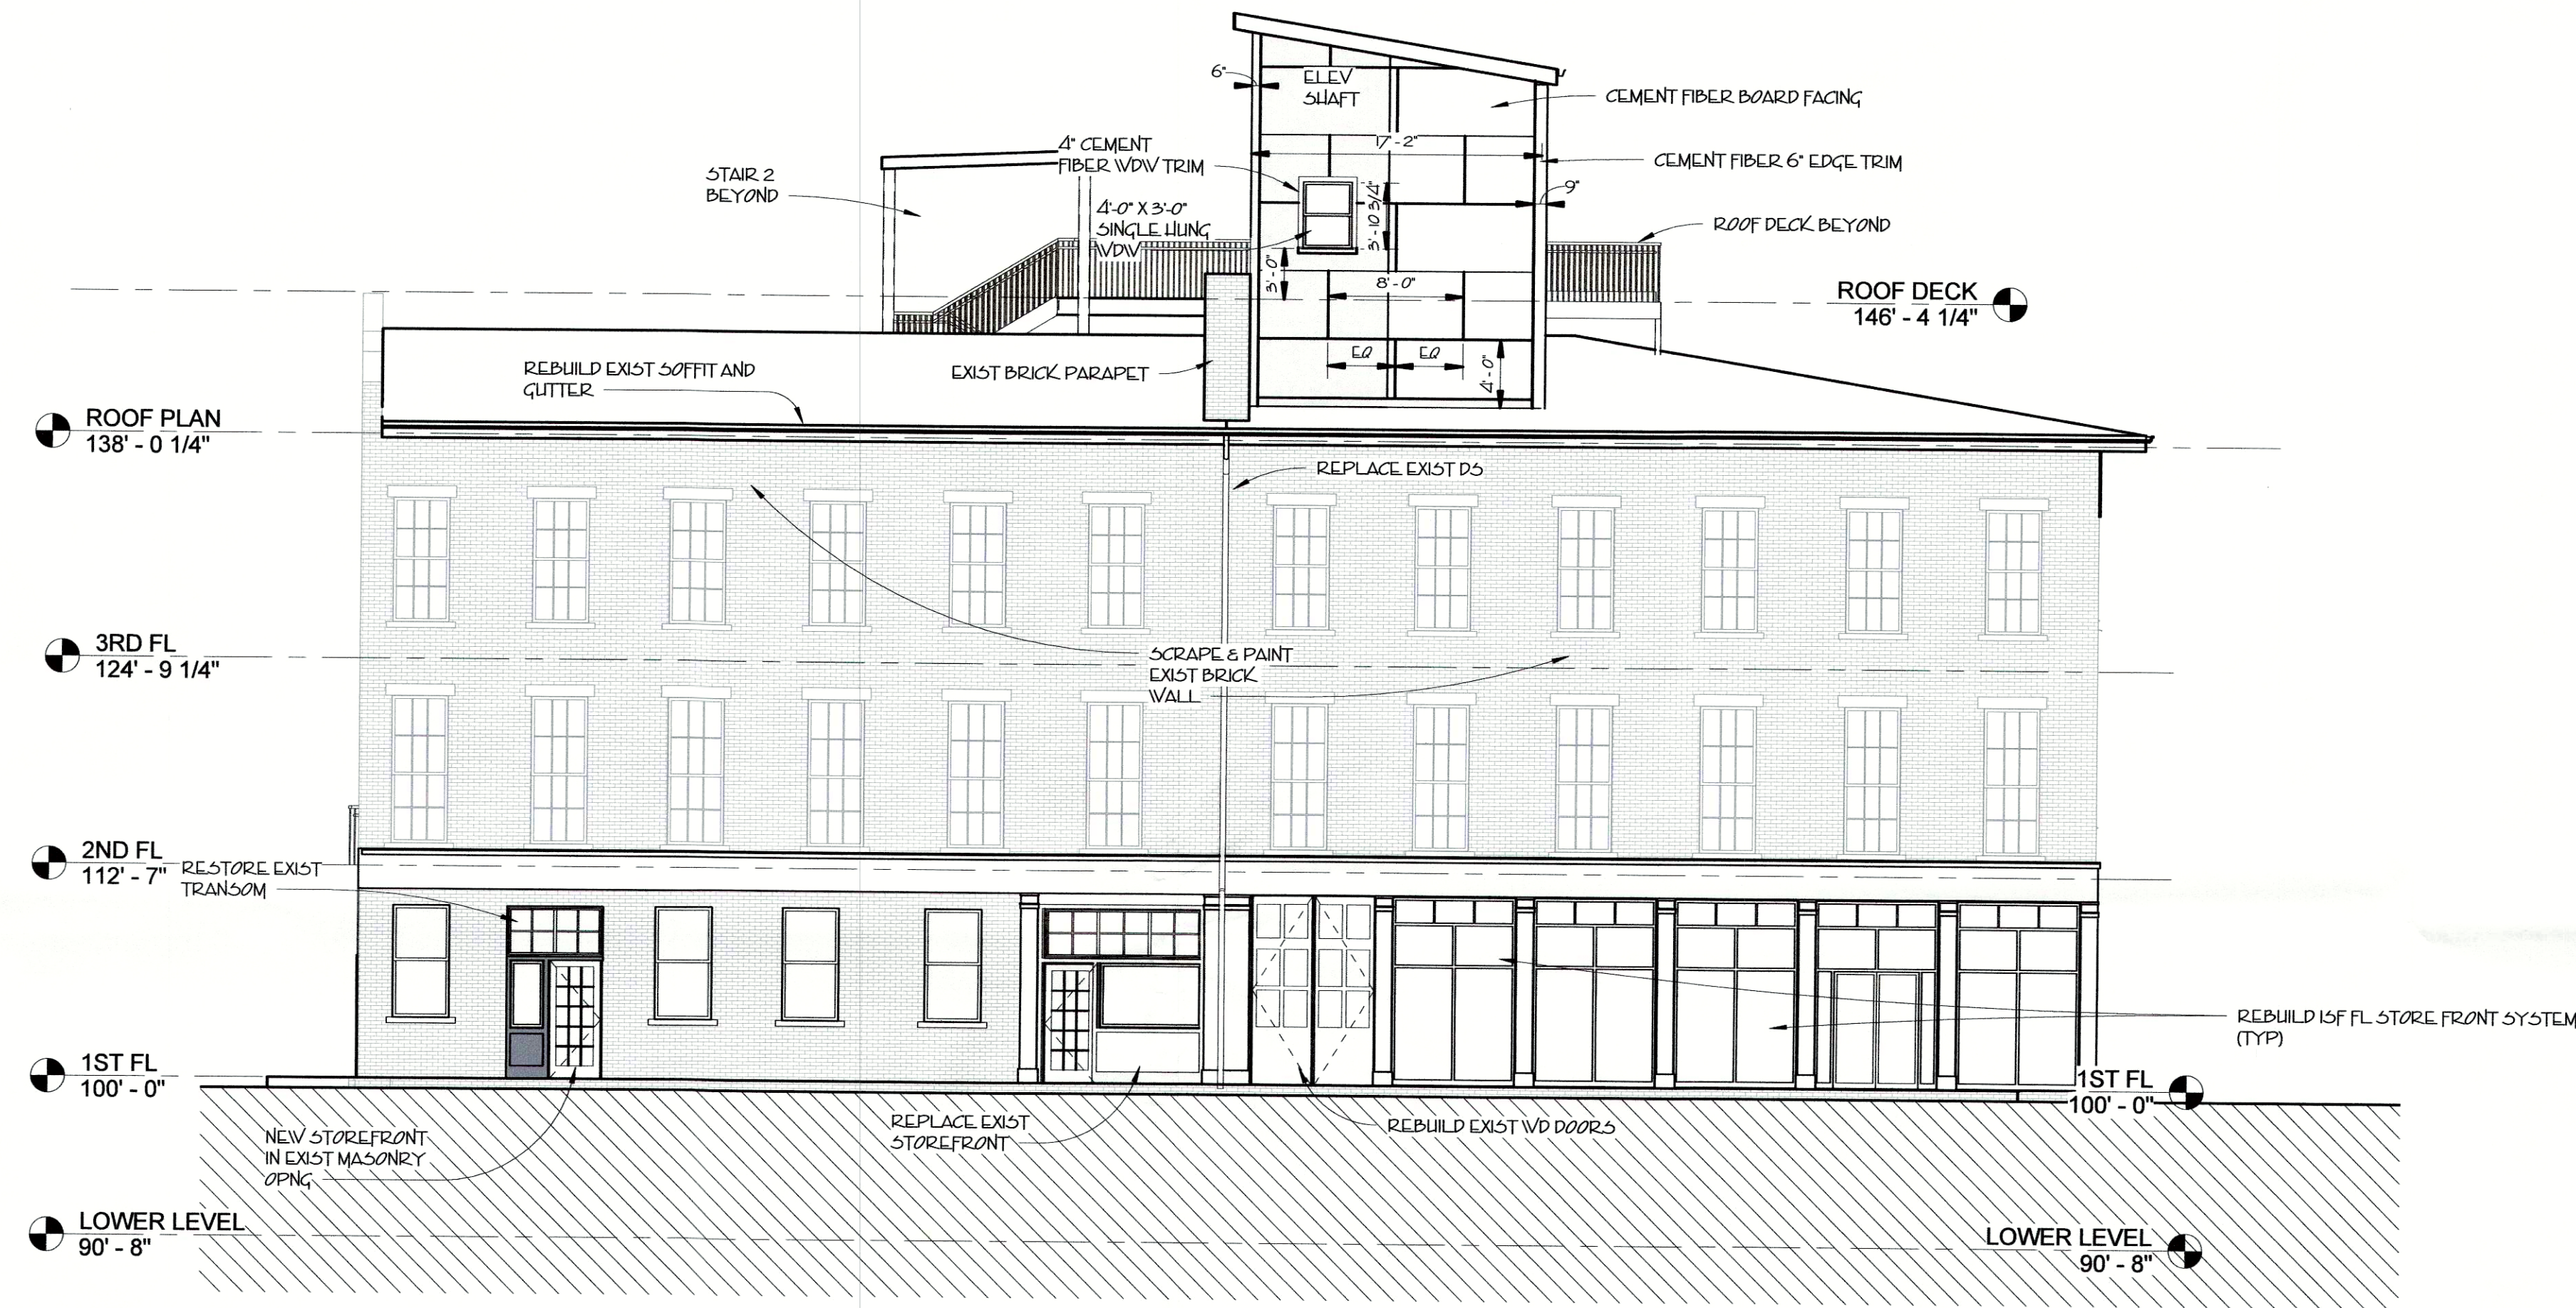

1 NORTH ELEVATION
A-9 1/8" = 1'-0"


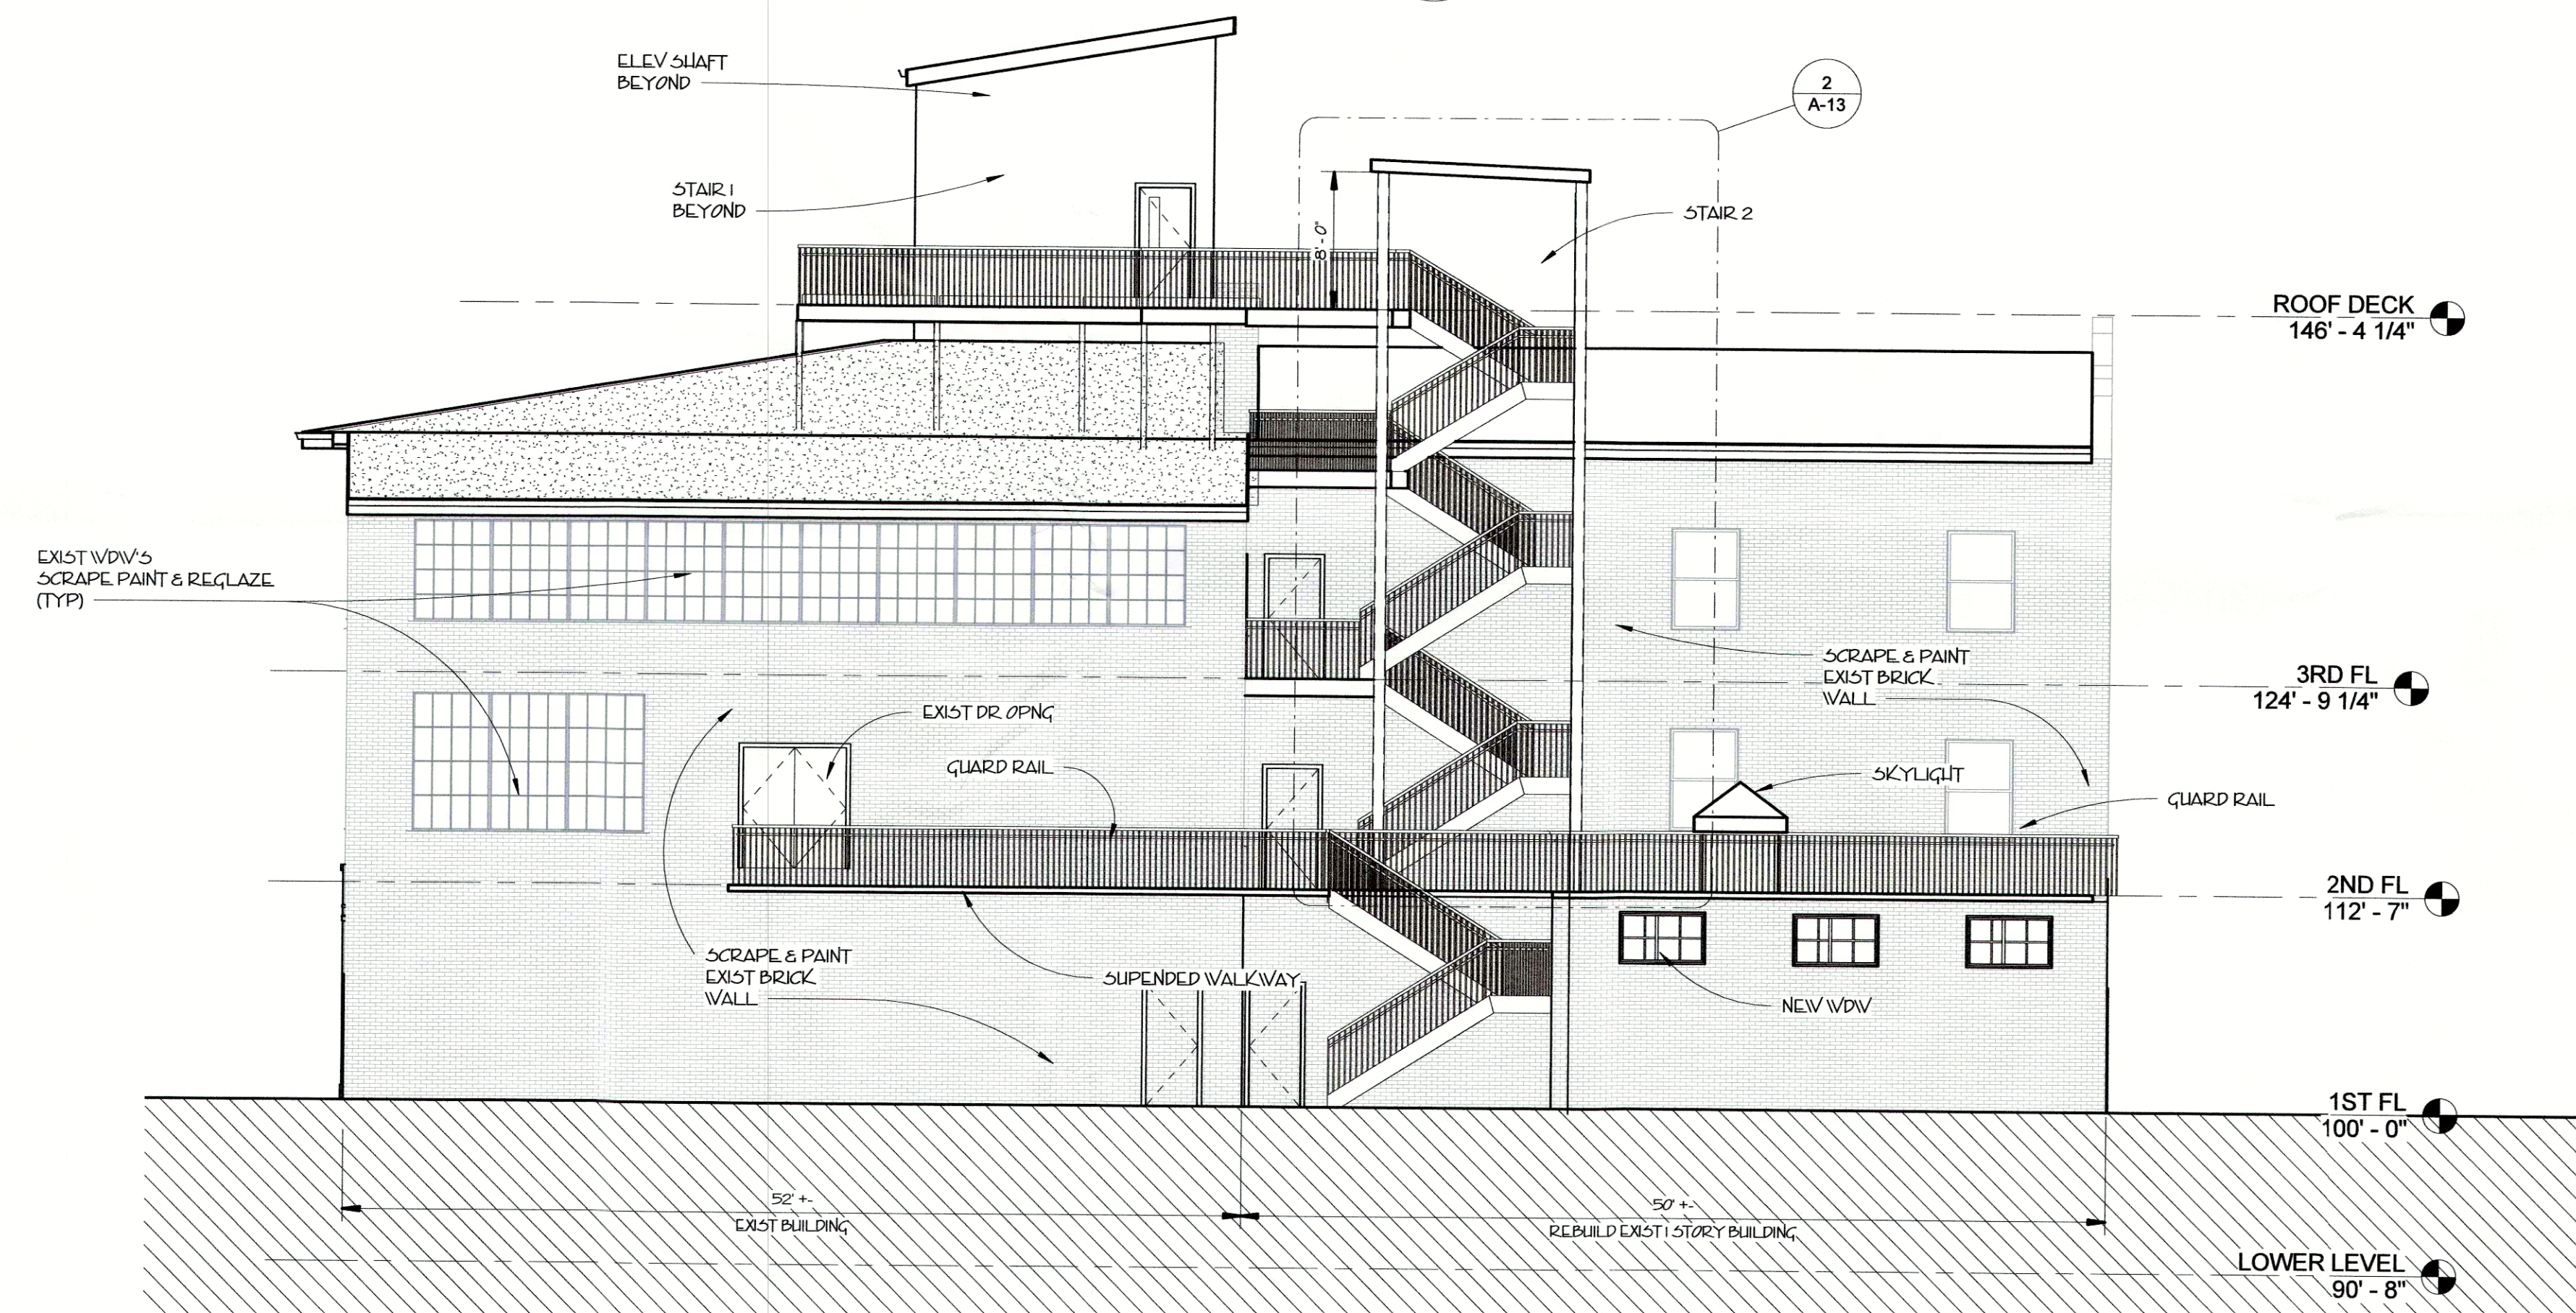


2 SOUTH ELEVATION
A-9 1/8" = 1'-0"

RECEIVED
MAY 04 2017
FLANNERY &
DESIGN SERVICES

REVISIONS

COMM	DRAWN	IN HSE	C.M.	DATE
A7240	E.W.			4/3/17

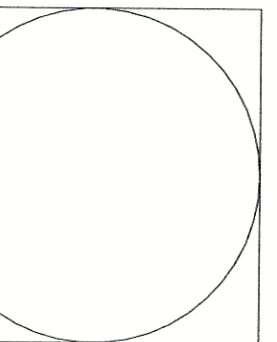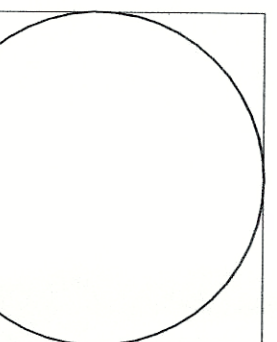

HEADQUARTERS
BUILDING
906 E Main St.
Louisville KY 40206
MOBILE MED TEK

ELEVATIONS
ARCHITECTURAL

550 S. 4TH STREET
LOUISVILLE, KY 40202
V. 502.553.8868
F. 502.553.8414
www.josephandjoseph.net
© 2016 JOSEPH & JOSEPH ARCHITECTS PLLC
C. Merrill Mester III Architect, Cassius M. Mester IV Architect

SHEET
A-9
SET

PRELIMINARY