

BL925224

**Louisville Metro**  
 Department Of  
 Inspections, Permits & Licenses

308 Monohan Drive

Address: *Shall comply w/RC2013*  
 Project: *new deck*  
 Fire Official: *MS*  
*June 11 2014*

Available to Agent: \_\_\_\_\_ Date: \_\_\_\_\_

**STREMEL DECK**

308 MONOHAN AVE.  
 LOUISVILLE, KY 40207

2821 Winterhaven Road  
 Louisville, KY 40220  
 (502) 599-0945  
 eric.huelsman@gmail.com



CONSTRUCTION  
 DOCUMENTS

**RECEIVED**

DEC 11 2014  
 PLANNING &  
 DESIGN SERVICES


ISSUE DATE 7/14/14

REVISIONS	
1. REMOVE TUB	7/24/14
2. PLAN OPTIONS	8/12/14
3. FINAL CD'S	8/27/14

SHEET TITLE  
 FLOOR FRAMING PLAN

SHEET NUMBER  
**A1.2**

*14/11/14*

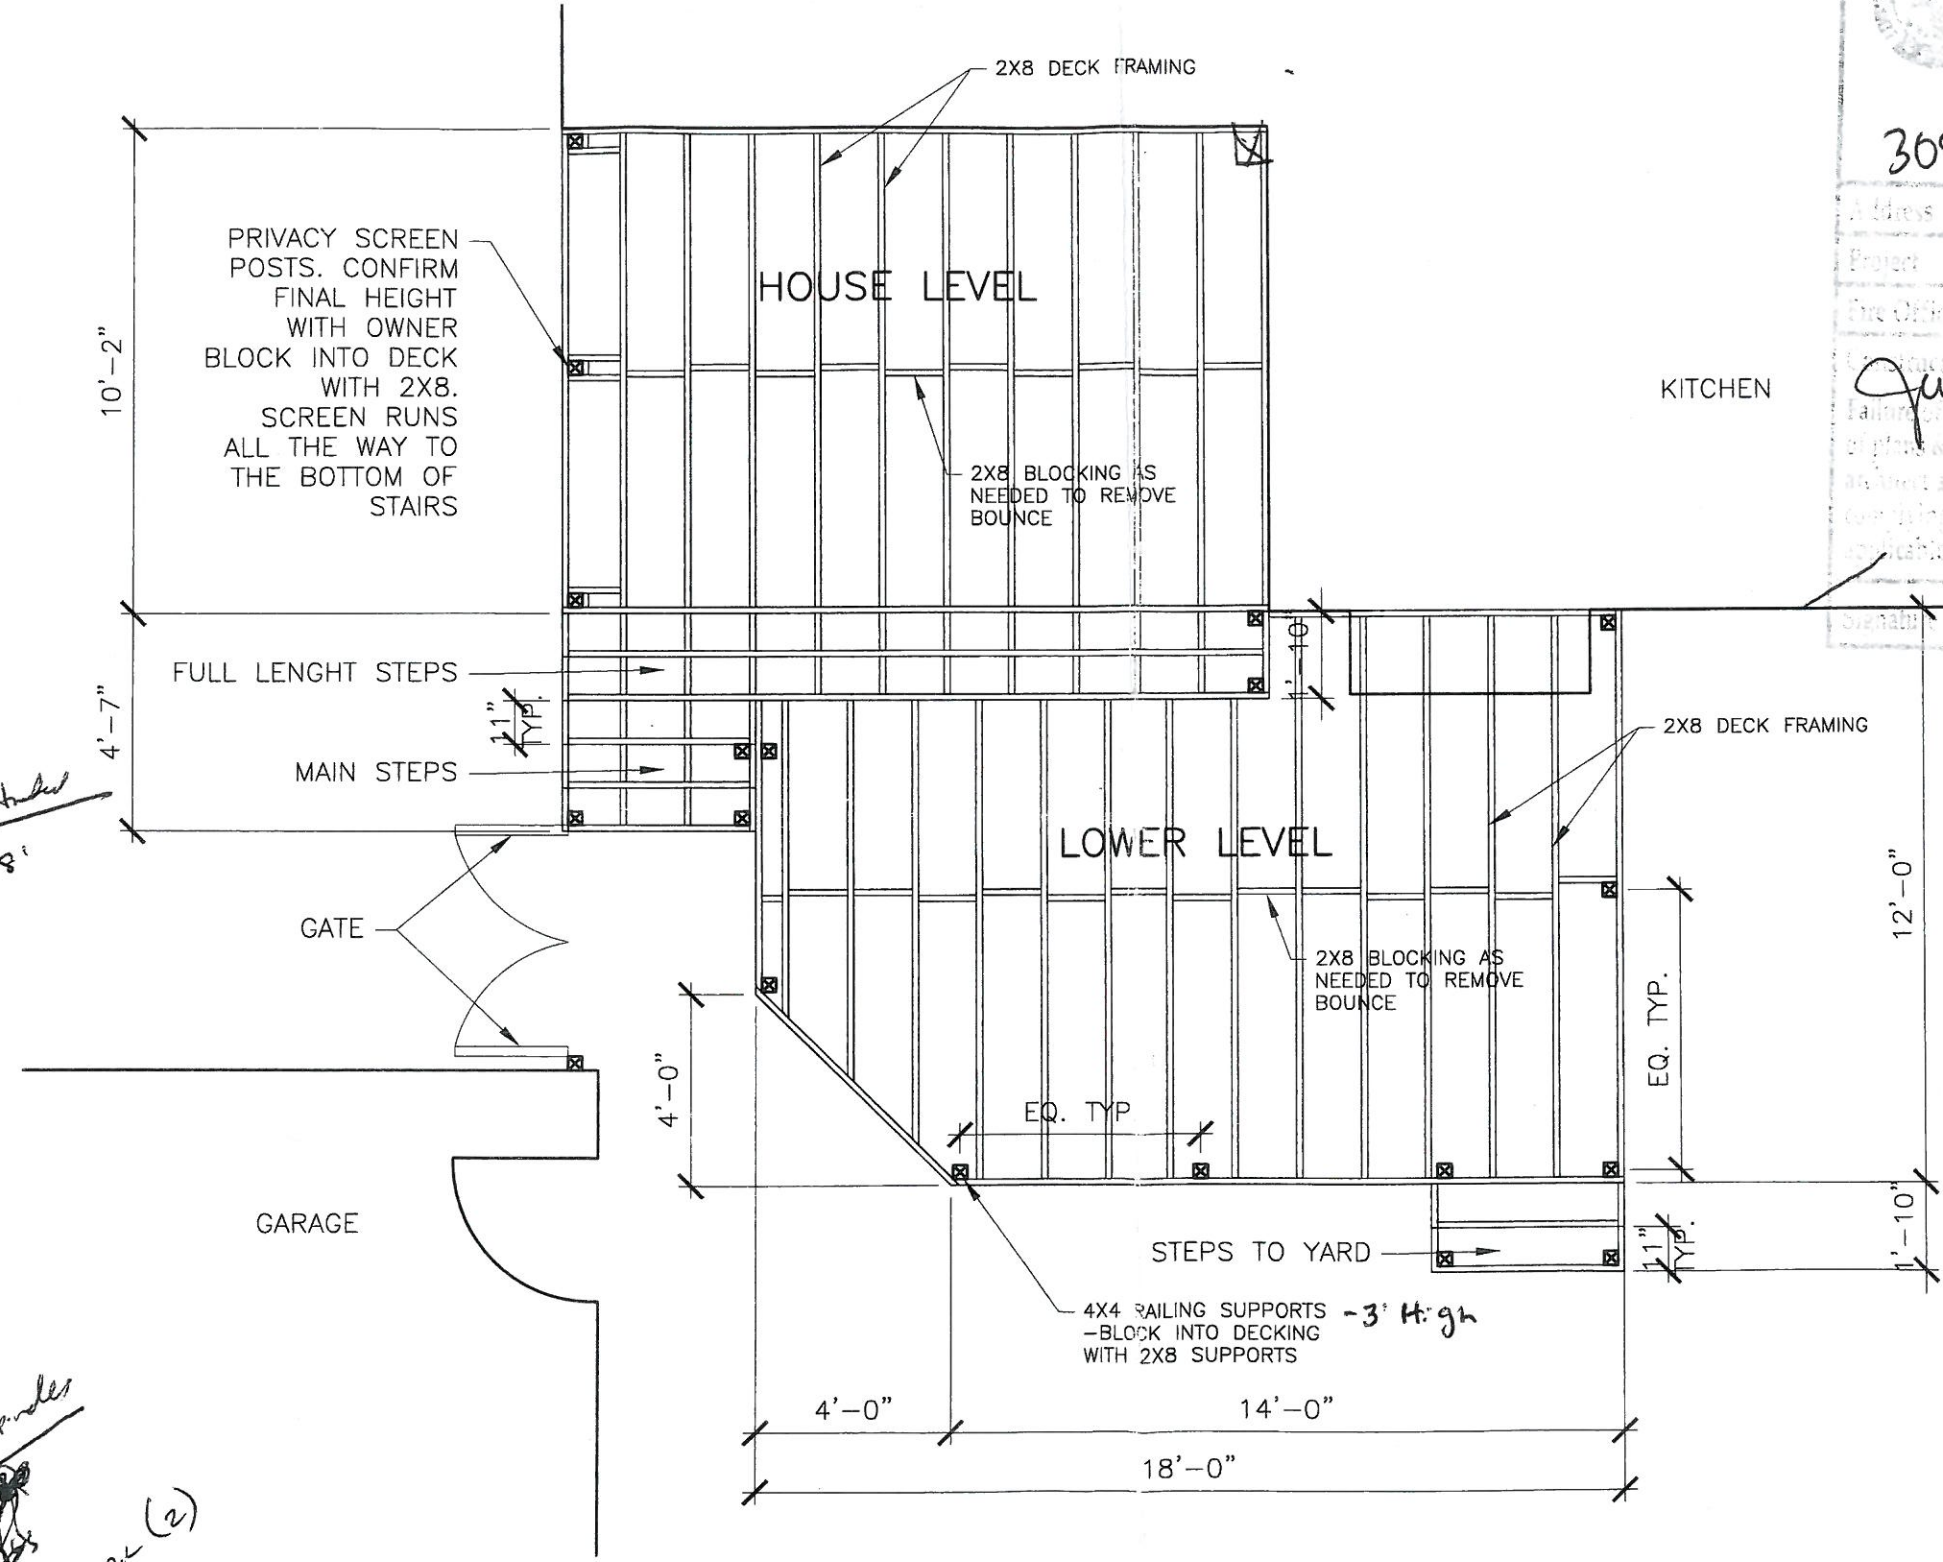

1 FLOOR FRAMING PLAN  
 A1.2 1/4" = 1'-0"

*2x6  
 16' (5)*

*2x8  
 10' (2)  
 12' (4)  
 16' (5)*

*2x12  
 12' (2)  
 10' (2)  
 8' (2)*

*J. hinges/nails  
 (100)*

*4x4's  
 16' (5)  
 12' (6)  
 8' (6)*

*Concrete  
 10-80*

*2x4  
 12' (12)  
 10' (8)  
 8' (8)*

*Black alum spindles  
 64 PK (2)*