



"REAR ELEVATION"

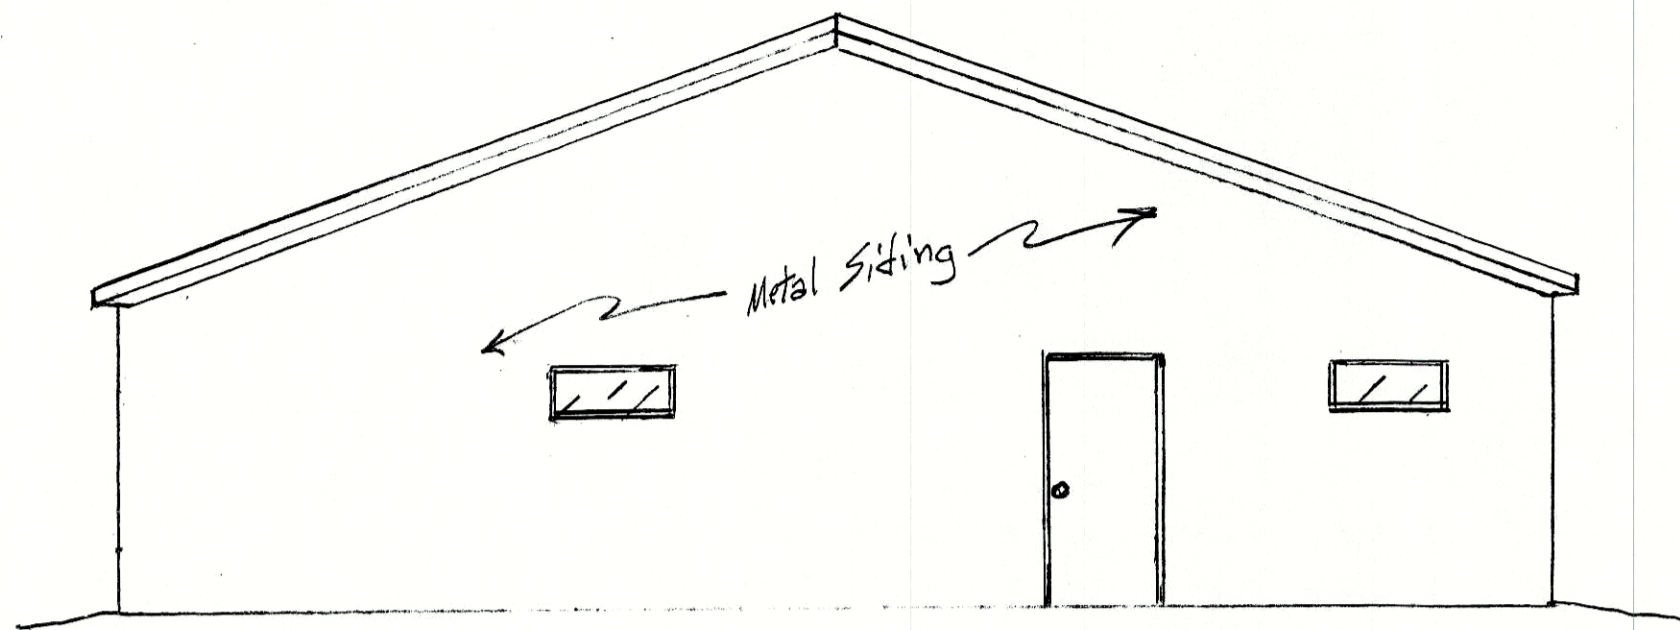


"FRONT ELEVATION"

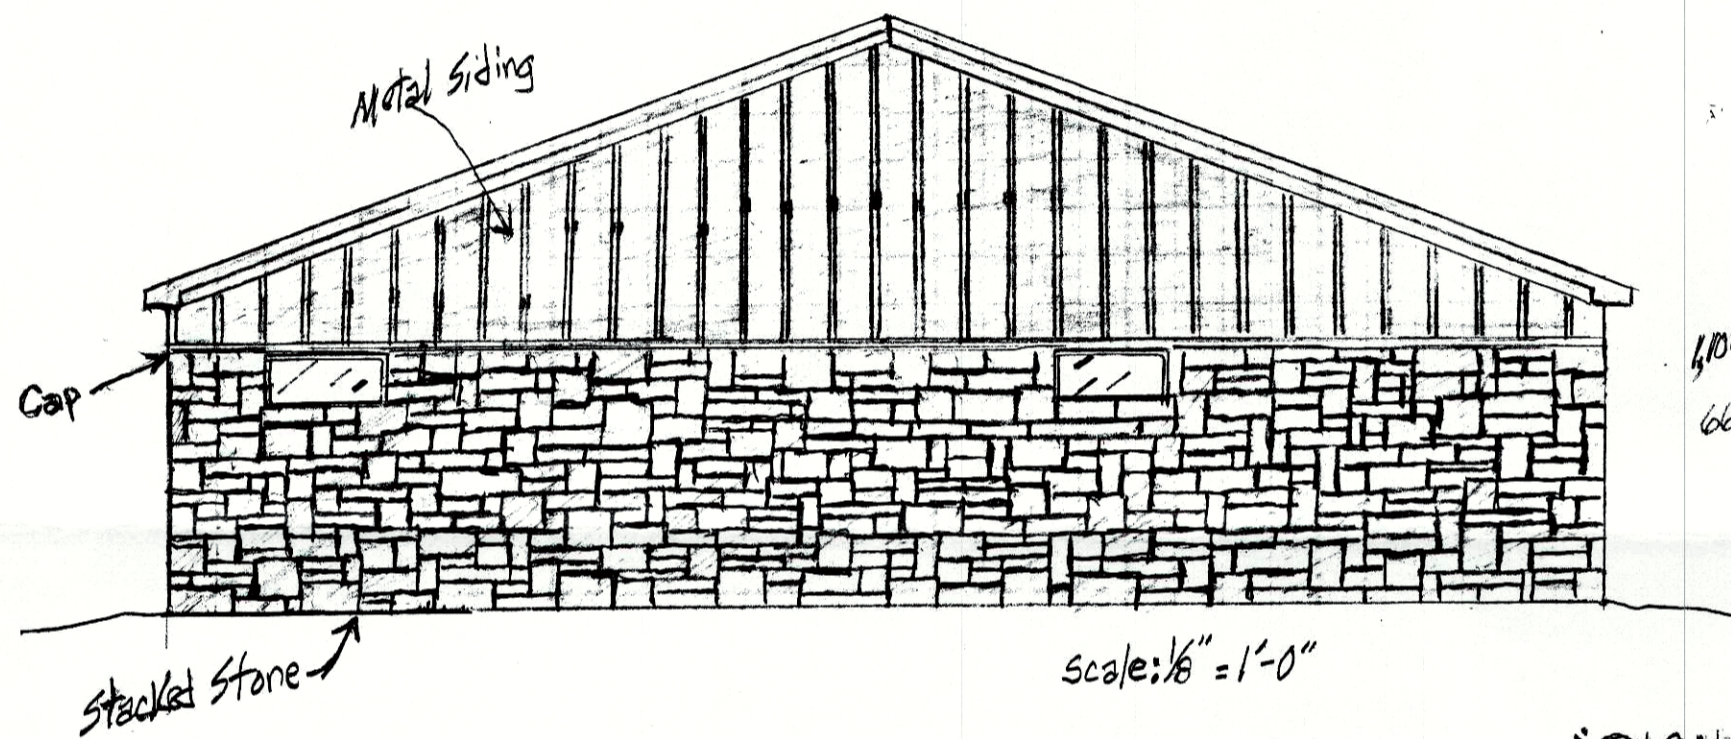


1,100 sq ft surface area on this side
660 sq ft min. cultured stone

Scale: 1/8" = 1'-0"

"RIGHT ELEVATION"

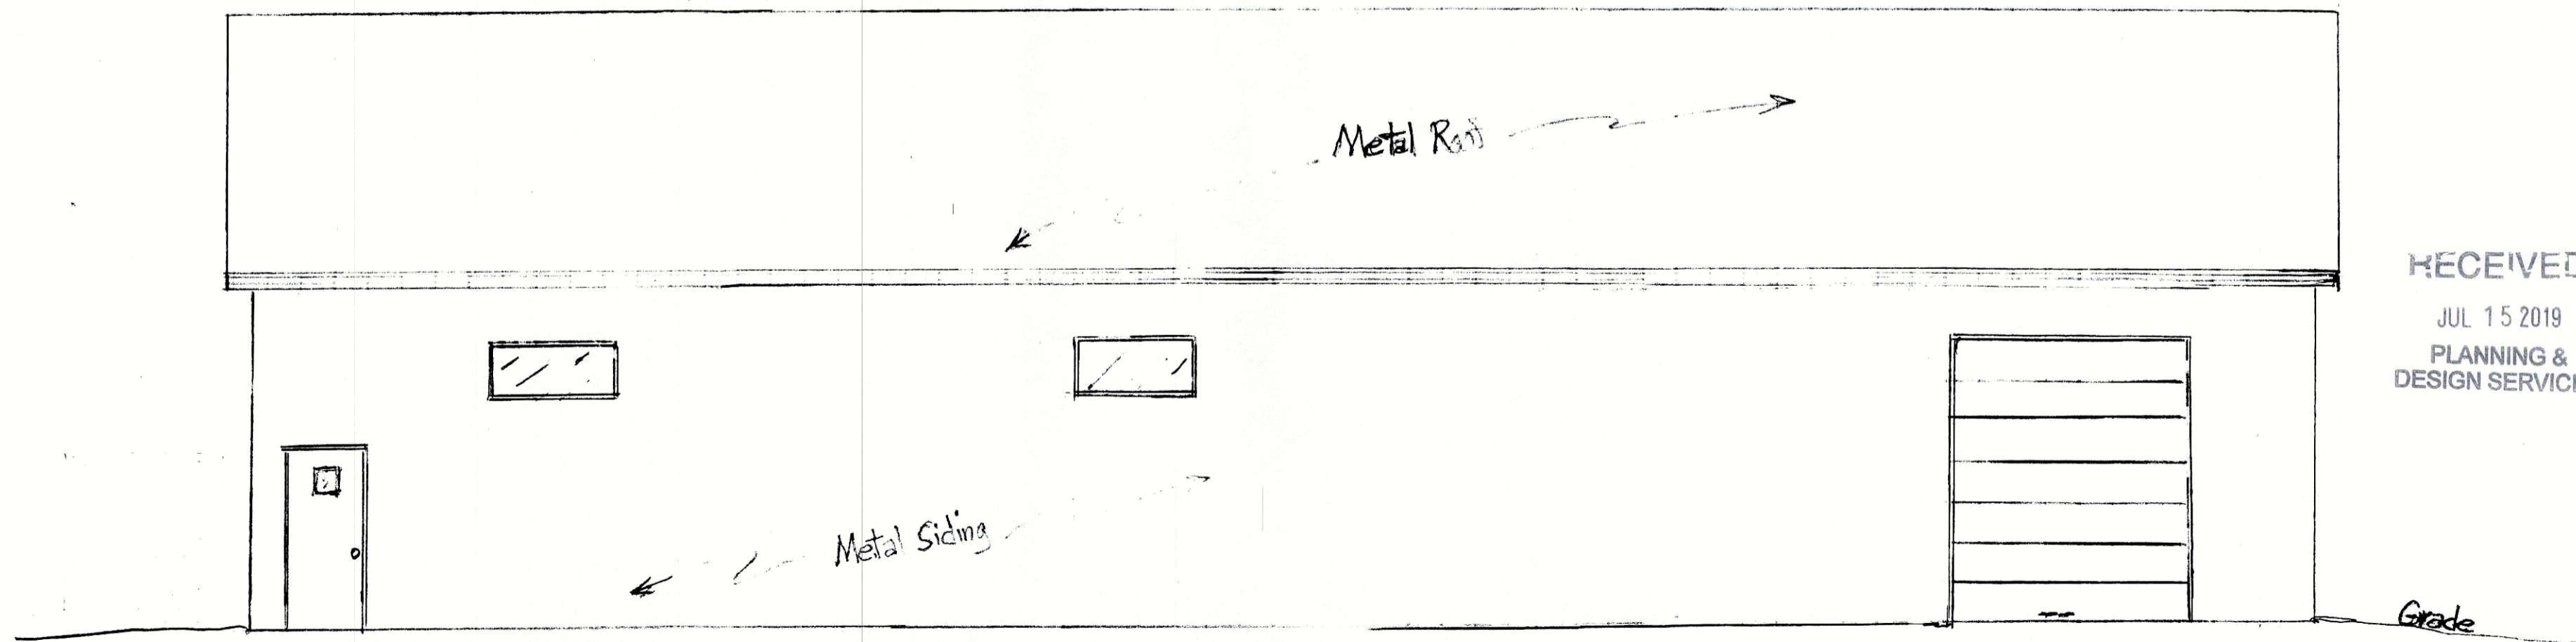

Scale: 3/16" = 1'-0"

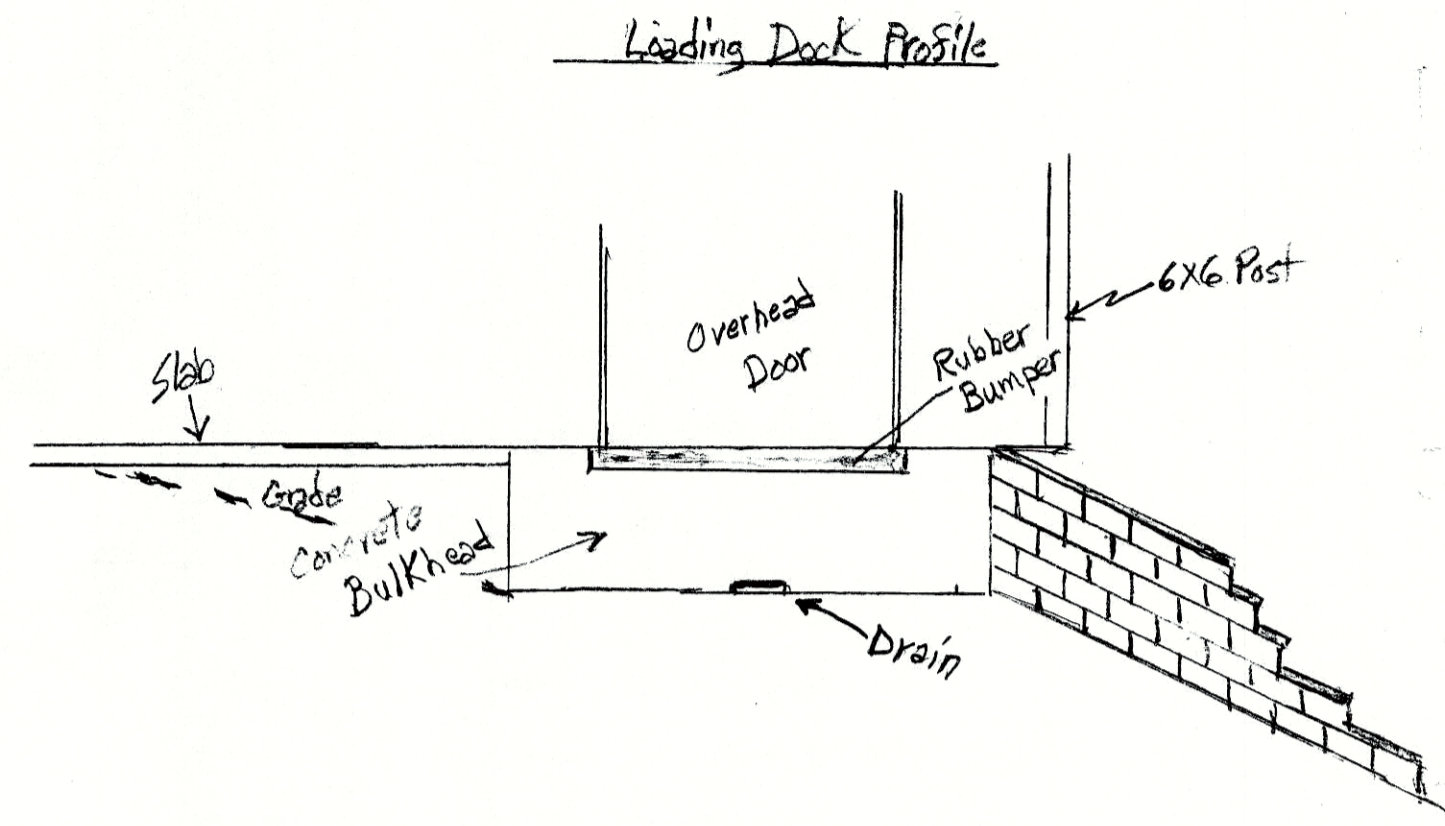

RECEIVED
JUL 15 2019
PLANNING &
DESIGN SERVICES