



Architectural elevation drawing of a building facade, showing a series of bays. The drawing includes the following labels and components:

- RAKE TRIM**: Located at the far left end of the roofline.
- GUTTER EXPANSION BOX**: Labeled at the first and fourth bays from the left, and at the eighth bay from the right.
- GUTTER**: Labeled at the second bay from the left.
- 20" X 18ga GALVAMEAL HEADERS**: Labeled at the third and seventh bays from the left.
- 18" X 16ga GALVANEAL PIERS**: Labeled at the fifth and sixth bays from the left.
- DOWNSPOUT**: Labeled at the fourth bay from the left, pointing to a vertical pipe.
- MATCH LINE**: Indicated by a vertical line between the fifth and sixth bays from the left.
- 18" X 16ga GALVANEAL PIERS**: Labeled at the eighth bay from the left.
- GUTTER EXPANSION BOX**: Labeled at the ninth bay from the left.
- 20" X 18ga GALVAMEAL HEADERS**: Labeled at the tenth and eleventh bays from the left.
- GUTTER EXPANSION BOX**: Labeled at the twelfth bay from the left.
- RAKE TRIM / EAVE**: Located at the far right end of the roofline.
- FROM R.L.**: Located at the bottom right corner.
- 1/8" = 1'-0"**: A scale bar indicating the drawing's scale.


BUILDING #6 SOUTH ELEVATION

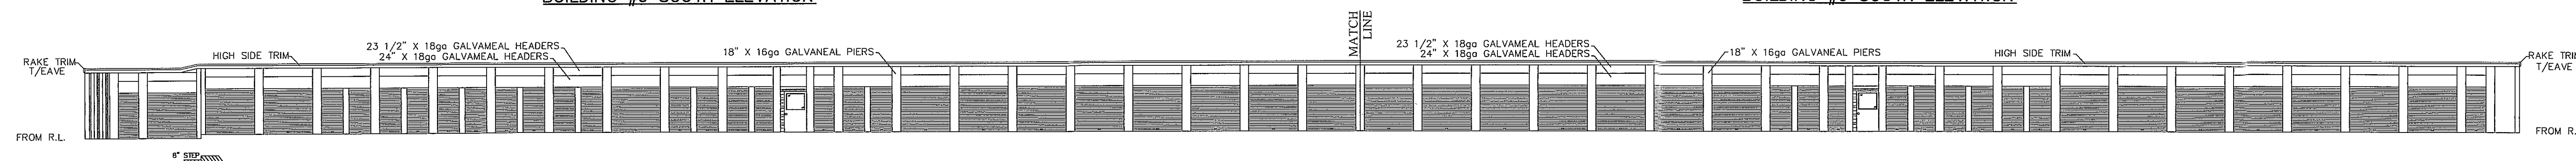

BUILDING #6 NORTH ELEVATION

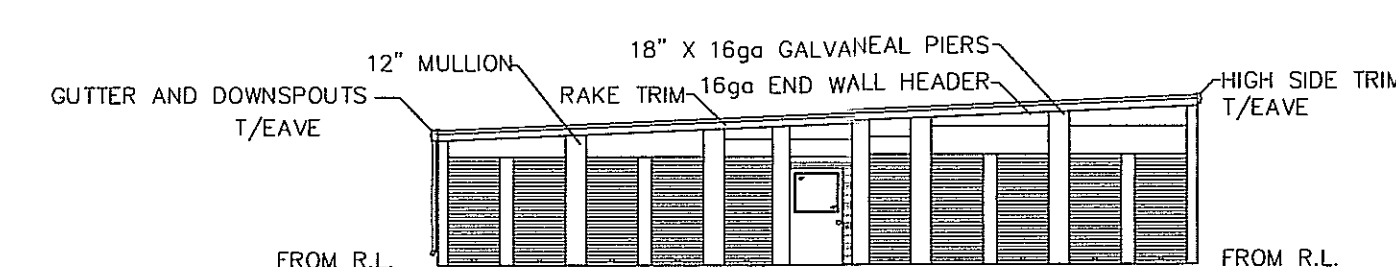

BUILDING #6 EAST ELEVATION

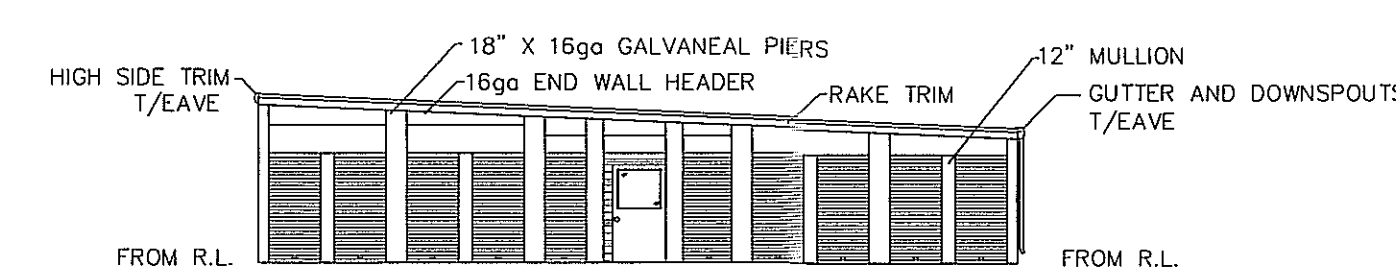

BUILDING #6 WEST ELEVATION

MAR 10 2014
PLANNING &
DESIGN SERVICES

NOTES
THESE ELEVATIONS SHOW ARE NOT FOR CONSTRUCTION AND ARE ONLY TO
BE USED AS CONCEPTUAL PURPOSES AND PLANNING / DESIGN PURPOSES.

POD Group
POWER OF DESIGN LAND SURVEYORS
CIVIL ENGINEERS
500 Old LaGrange Rd., Buckner, KY 40010 (502) 437-5252 (Corp)
175 Sudco Lane, Elizabethtown, KY 42701 (270) 234-1000

OWNER/DEVELOPER
STOR ALL FAIRDALE, LLC
253 WOMSTEAD DRIVE
GRAYSON, KY 41143

PROJECT
STOR ALL FAIRDALE
6300 COMMERCE PARK COURT
FAIRDALE, KY 40118
T.B. 1050, LOT 1181 - D.B. 10198, PG. 343

CONCEPTUAL ELEVATIONS

[illegible]

14DEVPLAN1014