




4 EXTERIOR PERSPECTIVE VIEW

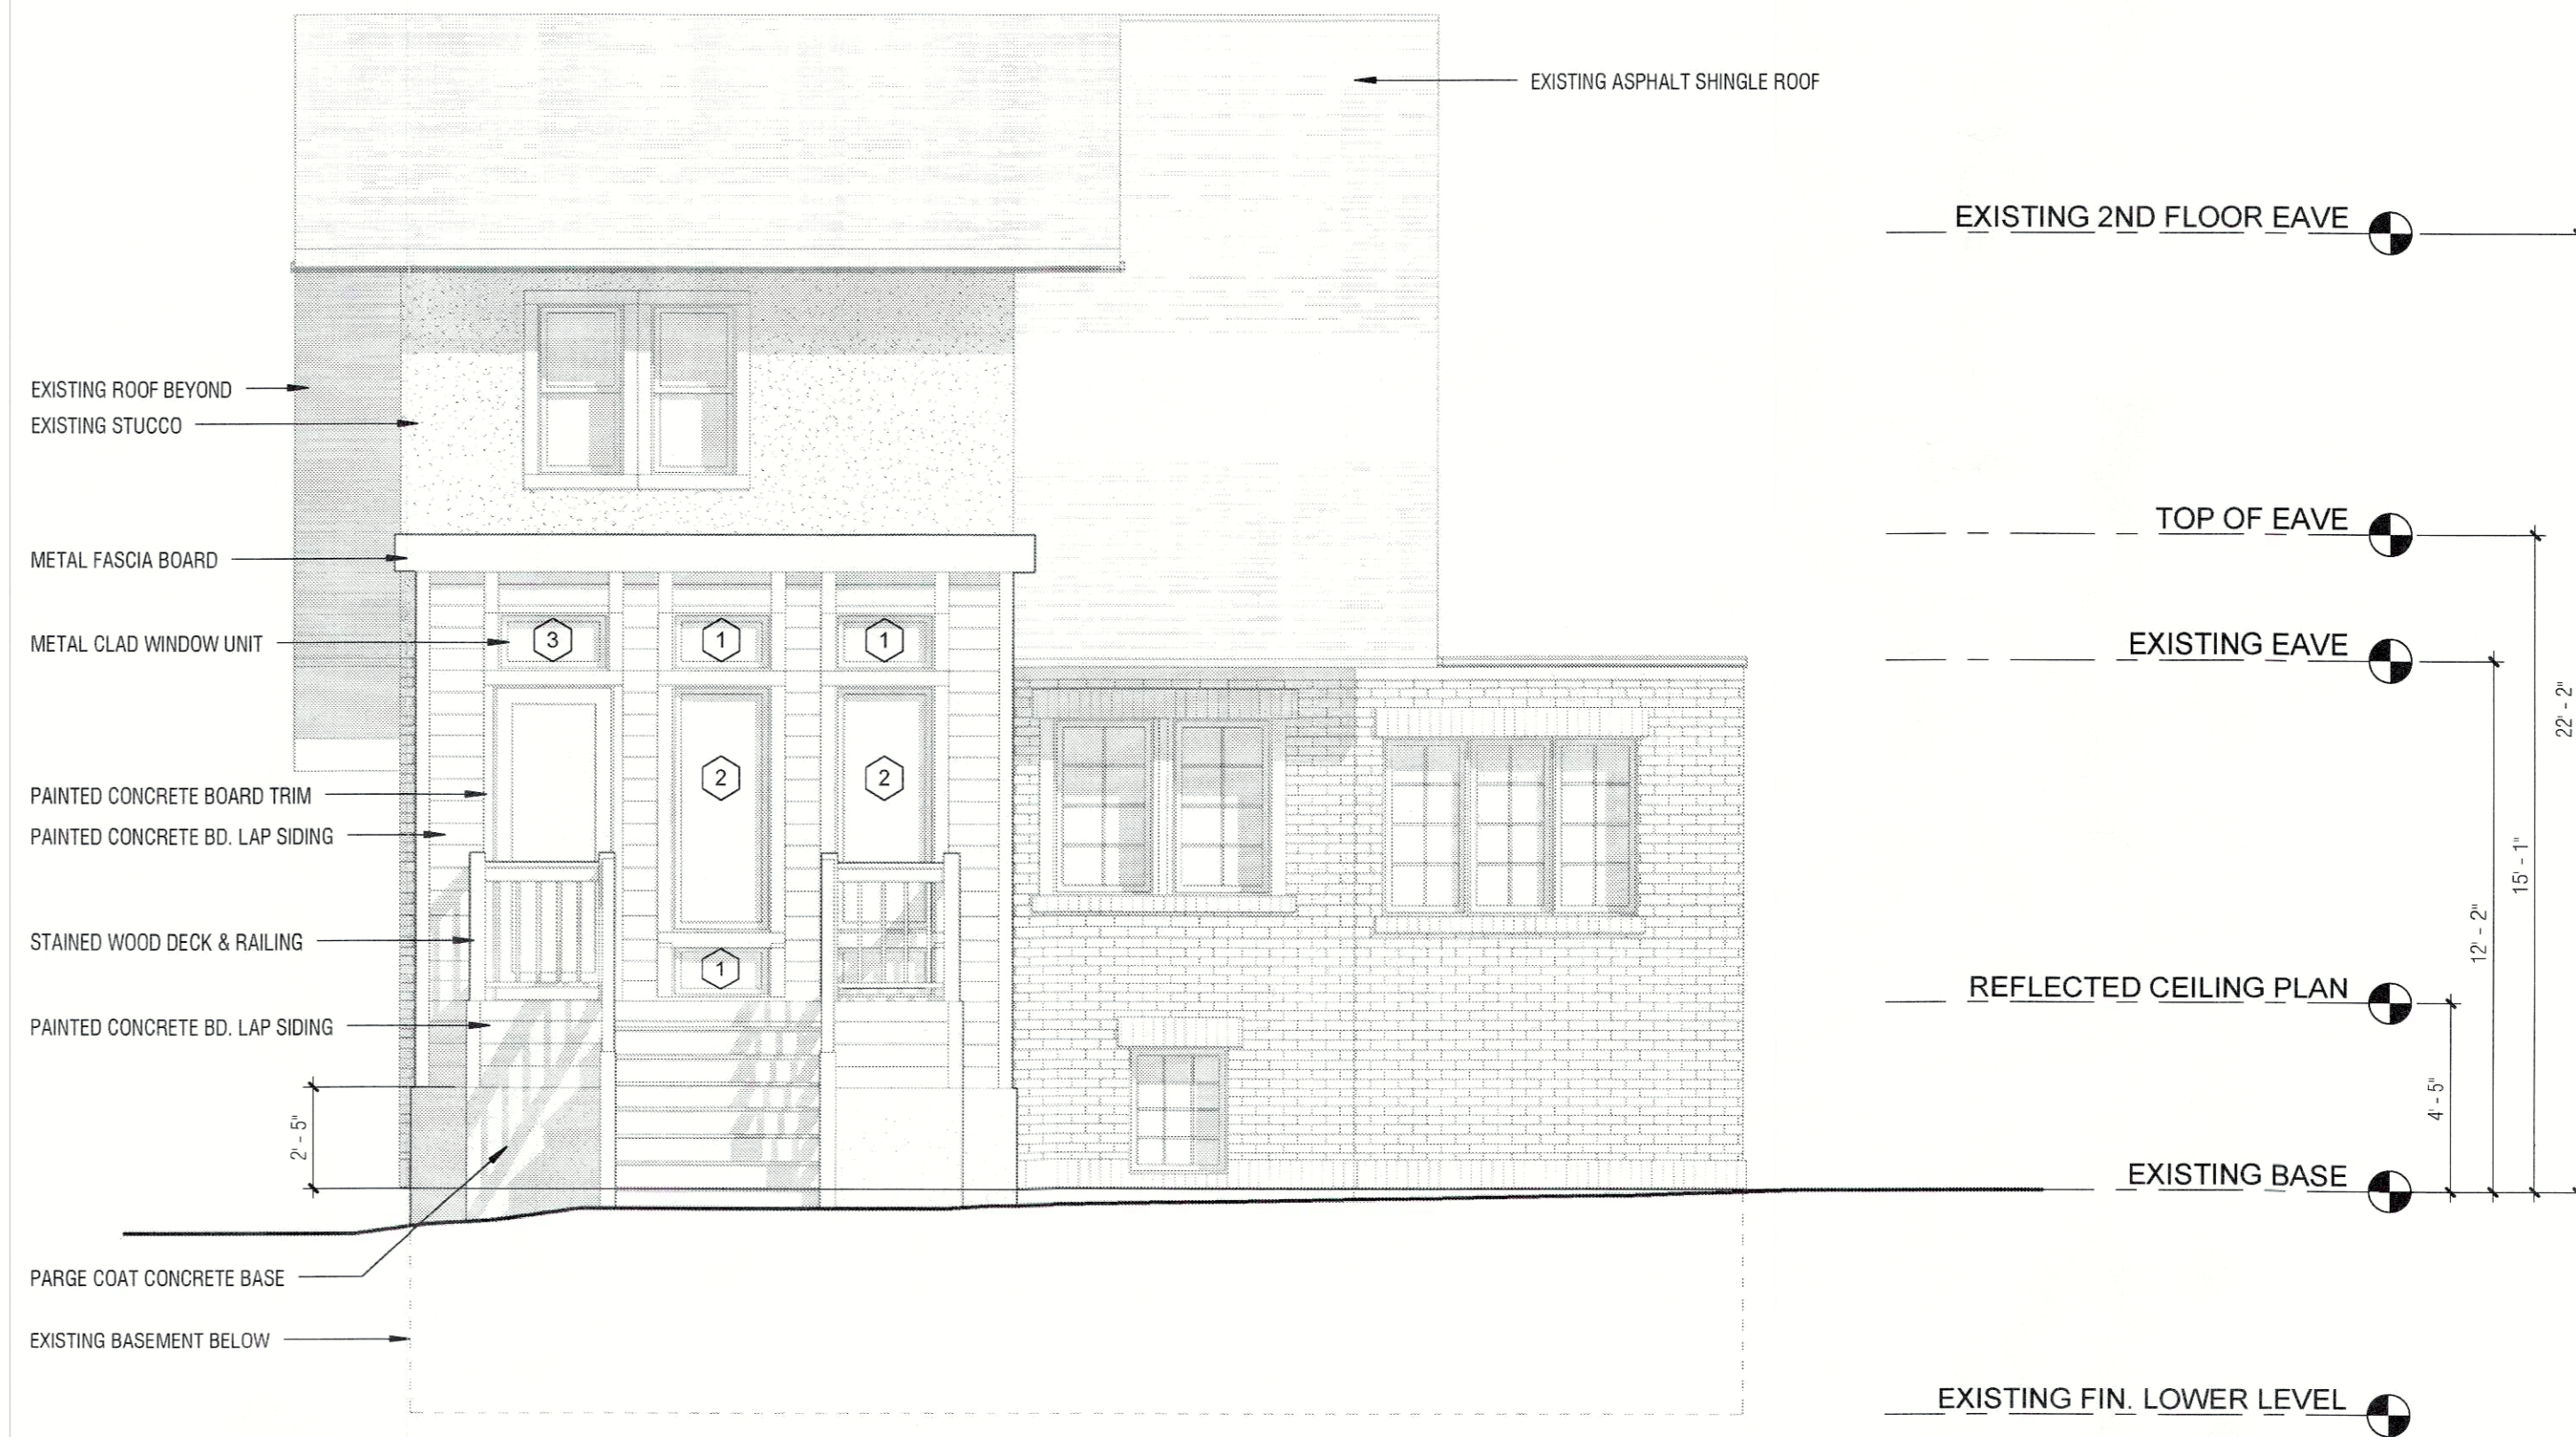

1 WEST ELEVATION (REAR ELEVATION)
1/4" = 1'-0"

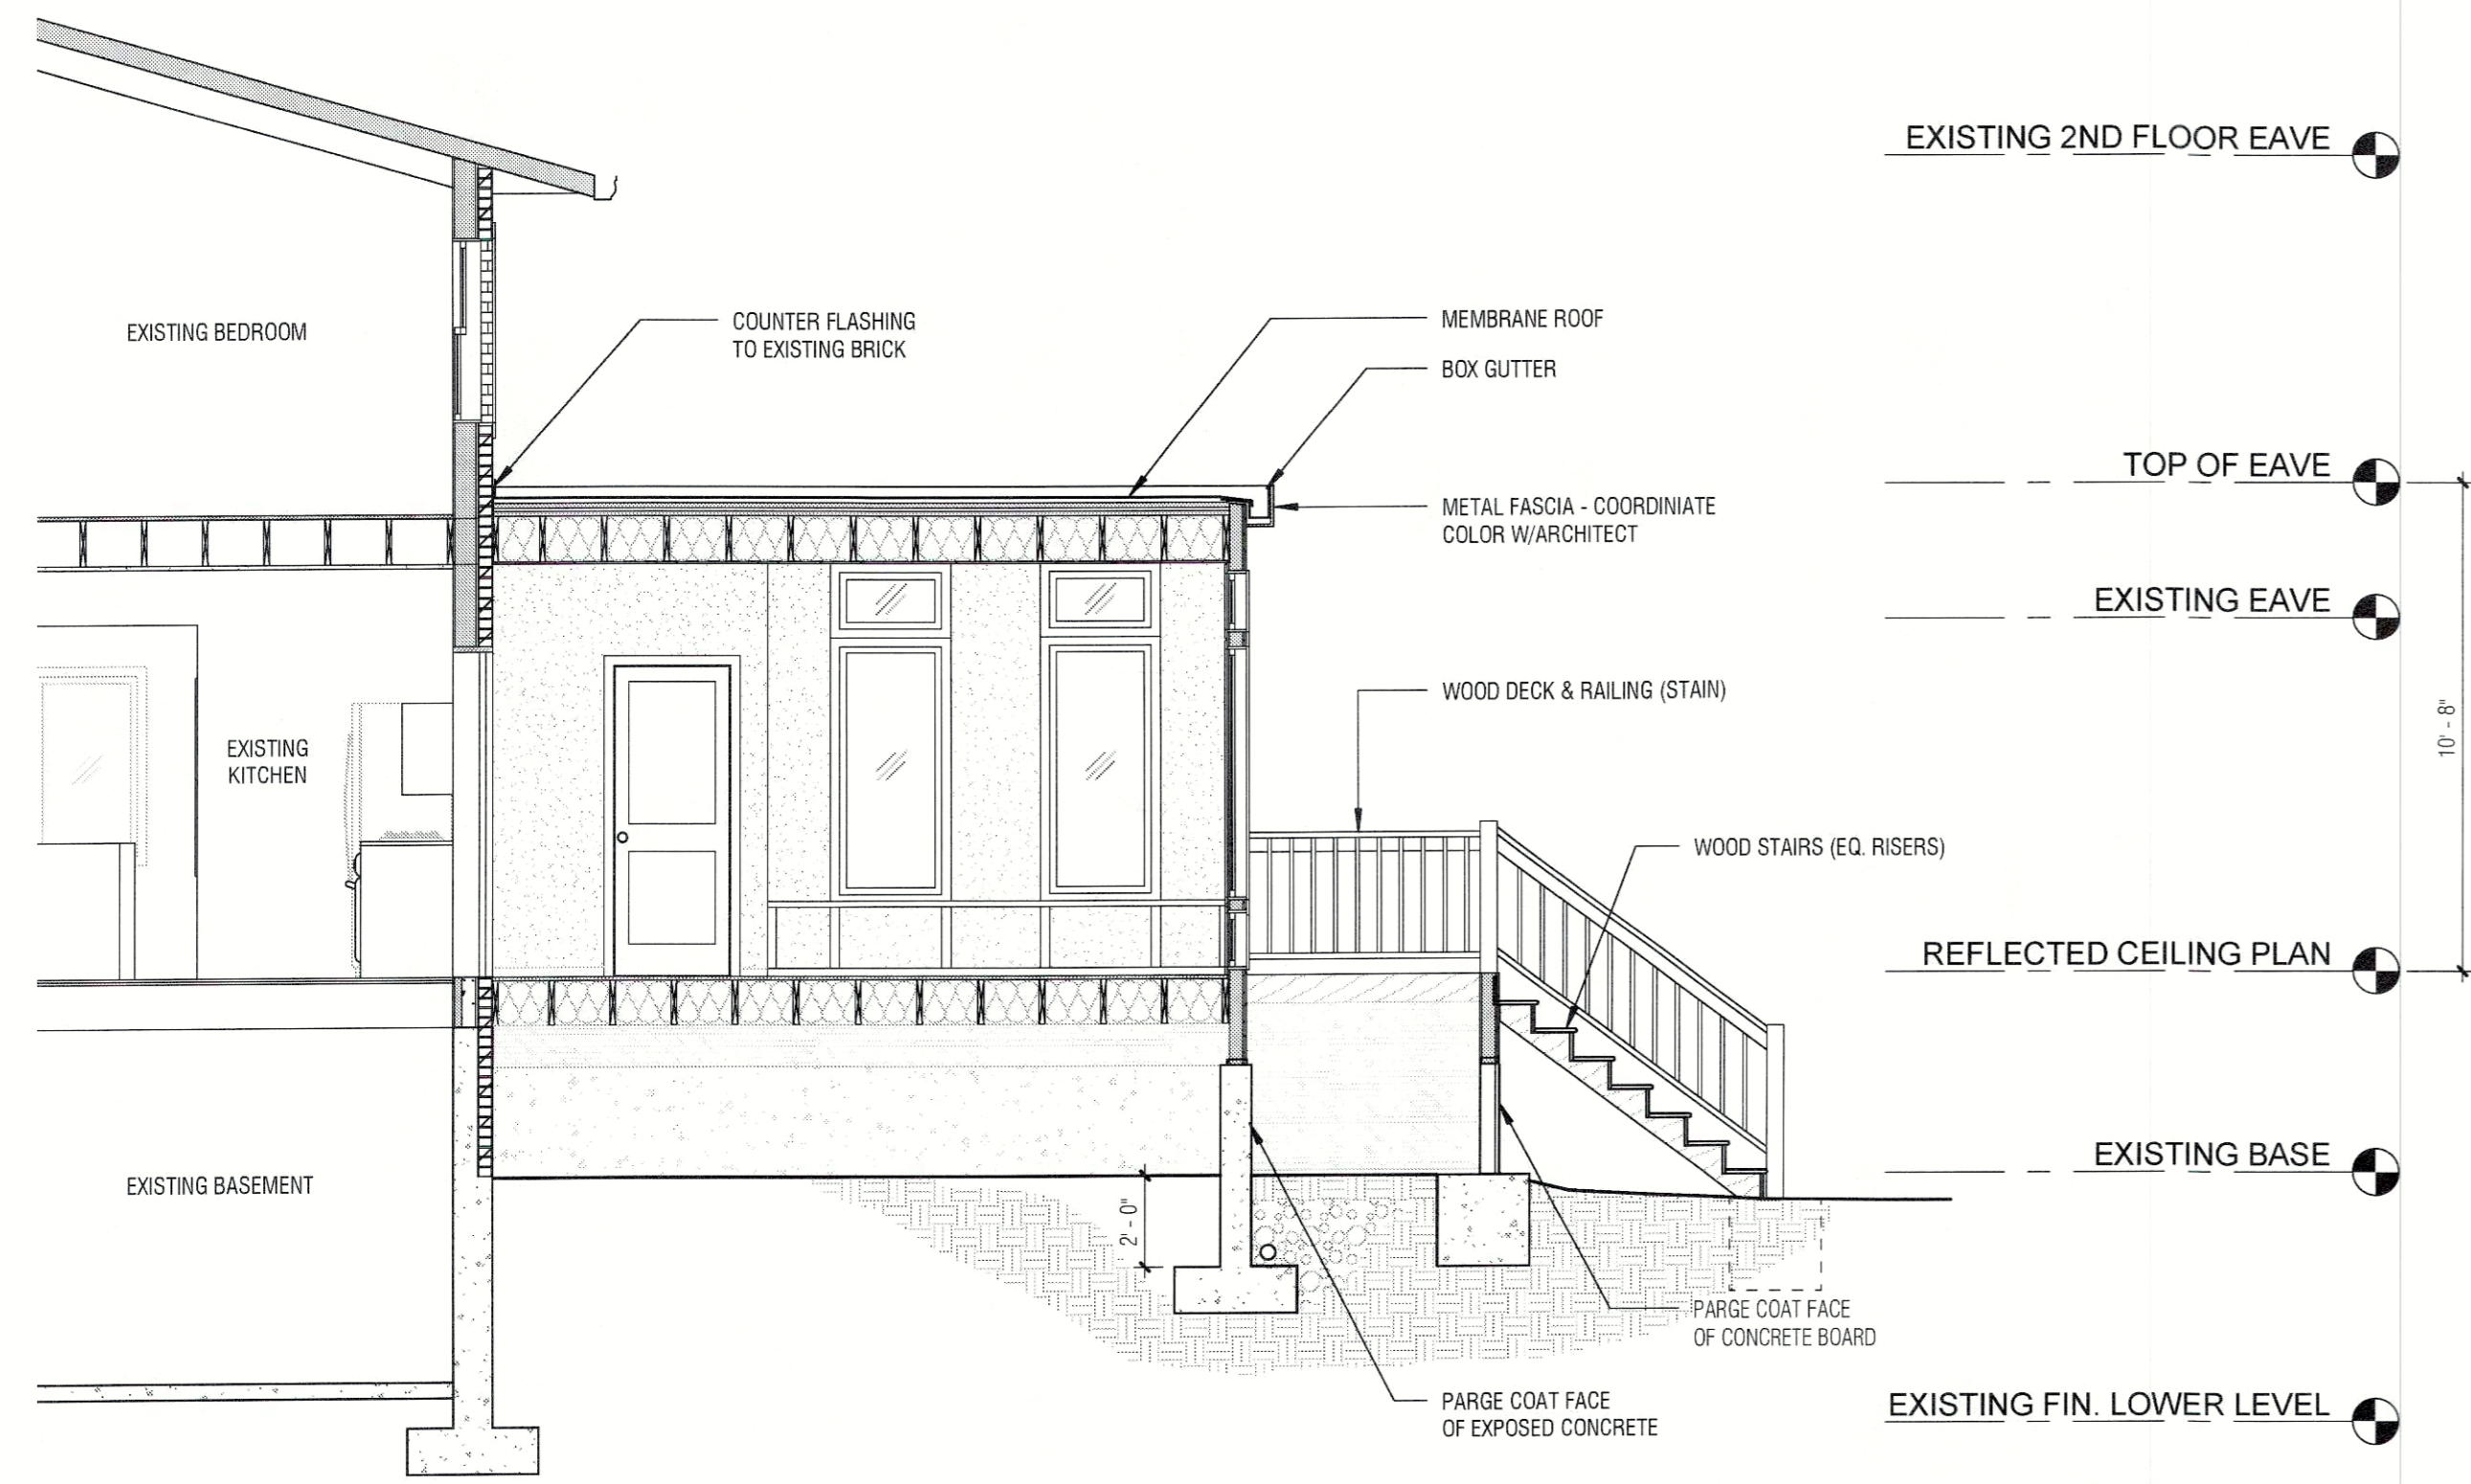

3 BUILDING LONGITUDINAL SECTION
1/4" = 1'-0"

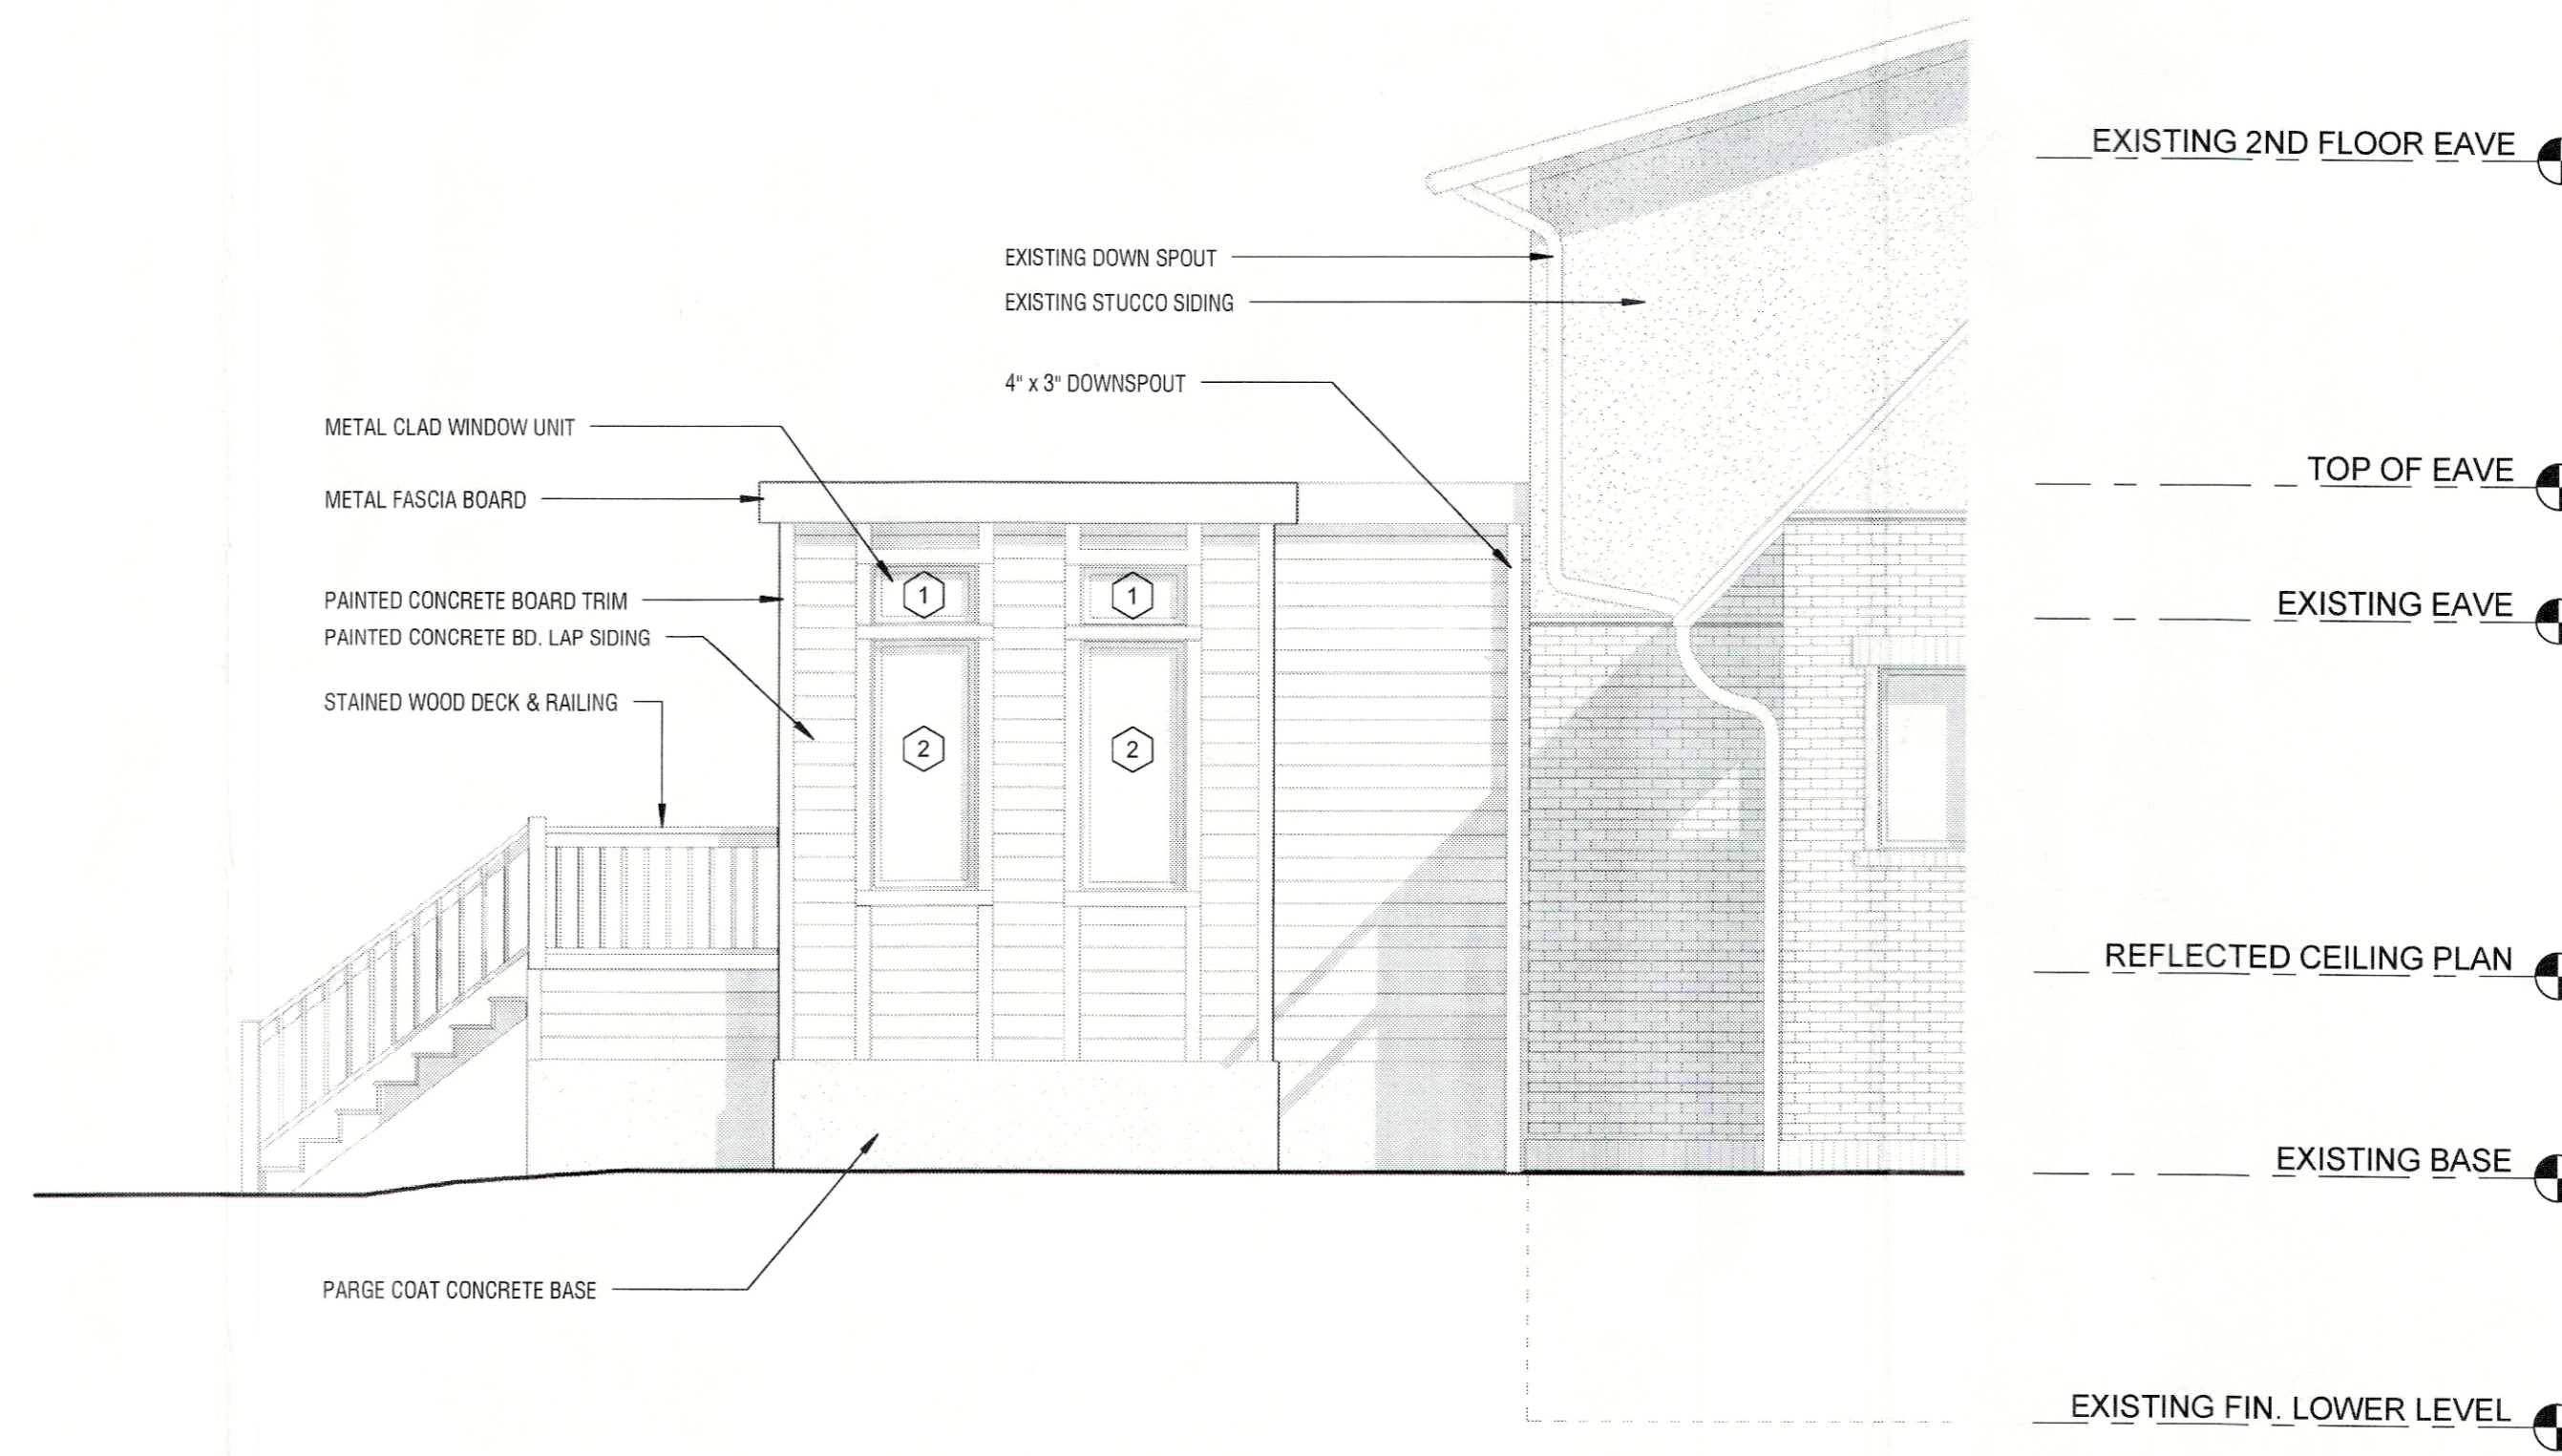

2 SOUTH ELEVATION
1/4" = 1'-0"

LMS DESIGN
ARCHITECTURAL SERVICES

PO BOX 6181
LOUISVILLE KY 40206
317.346.4388
lmsdesignllc.com

PERMIT SET

CONSULTANT SEAL

RECEIVED
NOV 21 2016
PLANNING & DESIGN SERVICES

PROJECT
ROANOKE RESIDENCE

1839 ROANOKE AVE LOUISVILLE KY
40205

PROJECT NO. 1608

ISSUE DATE 11/01/2016

REVISION NO.

SCALE

SHEET TITLE
EXTERIOR
ELEVATIONS &
BUILDING SECTION

SHEET NO.

A2