


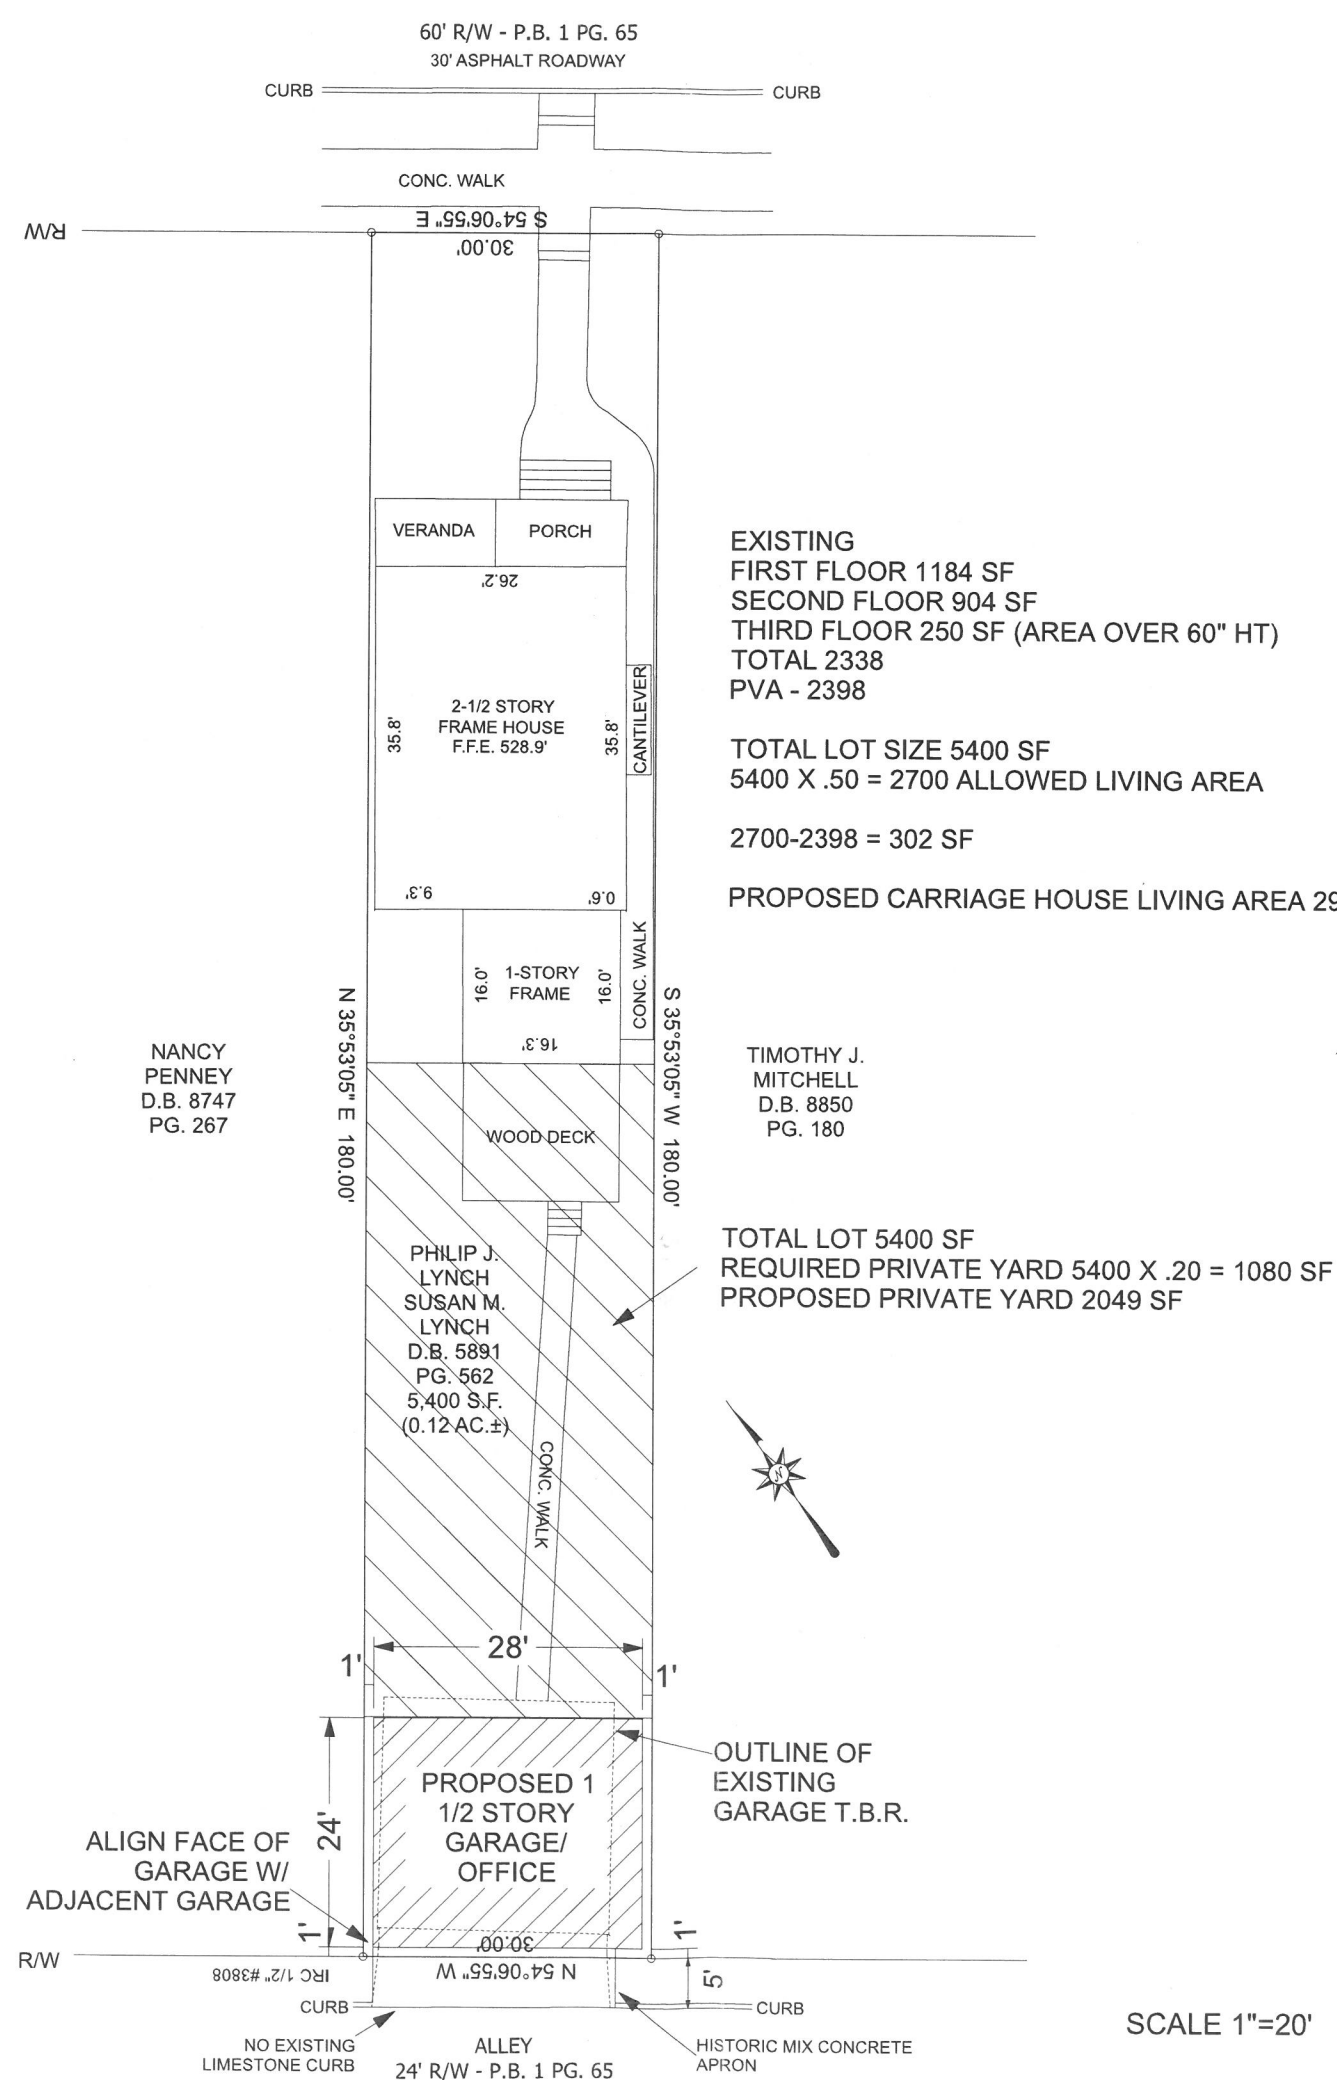

LYNCH GARAGE/OFFICE
1274 WILLOW AVE
LOUISVILLE, KY 40204

7/29/2016

RECEIVED


AUG 01 2016
PLANNING &
DESIGN SERVICES

CHARLIE WILLIAMS DESIGN, INC.
1626 WINDSOR PLACE
LOUISVILLE, KY 40204
502 459 1810

16 COA 1142

LYNCH GARAGE/OFFICE
1274 WILLOW AVE
LOUISVILLE, KY 40204

7/29/2016

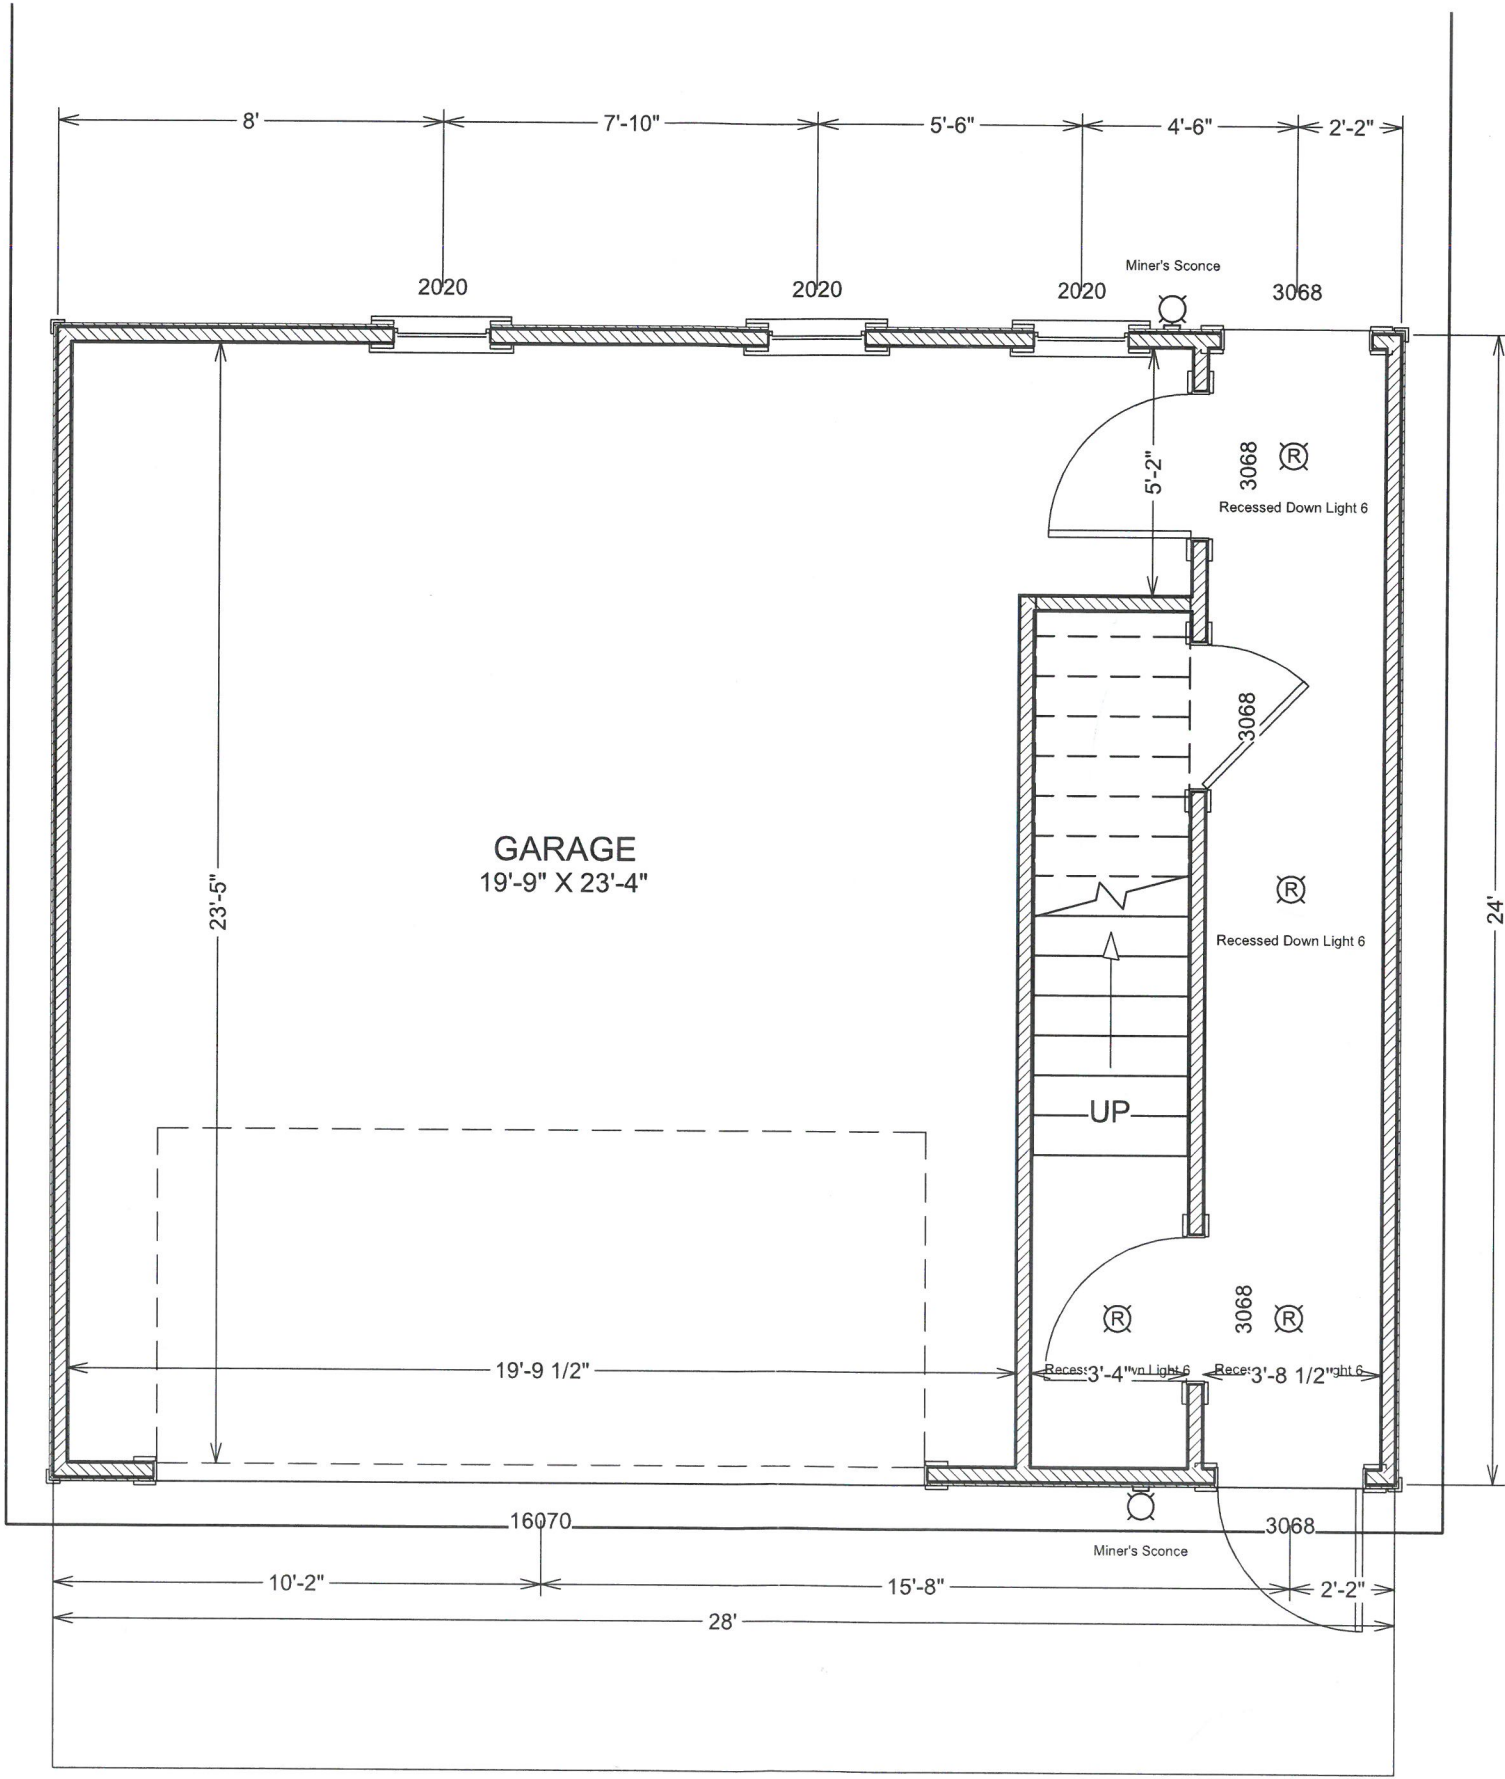

FIRST FLOOR PLAN

SCALE 1/4"=1'-0"

RECEIVED
AUG 01 2016
PLANNING &
DESIGN SERVICES


CHARLIE WILLIAMS DESIGN, INC.
1626 WINDSOR PLACE
LOUISVILLE, KY 40204
502 459 1810

16 COA 1142



LYNCH GARAGE/OFFICE
1274 WILLOW AVE
LOUISVILLE, KY 40204

7/29/2016

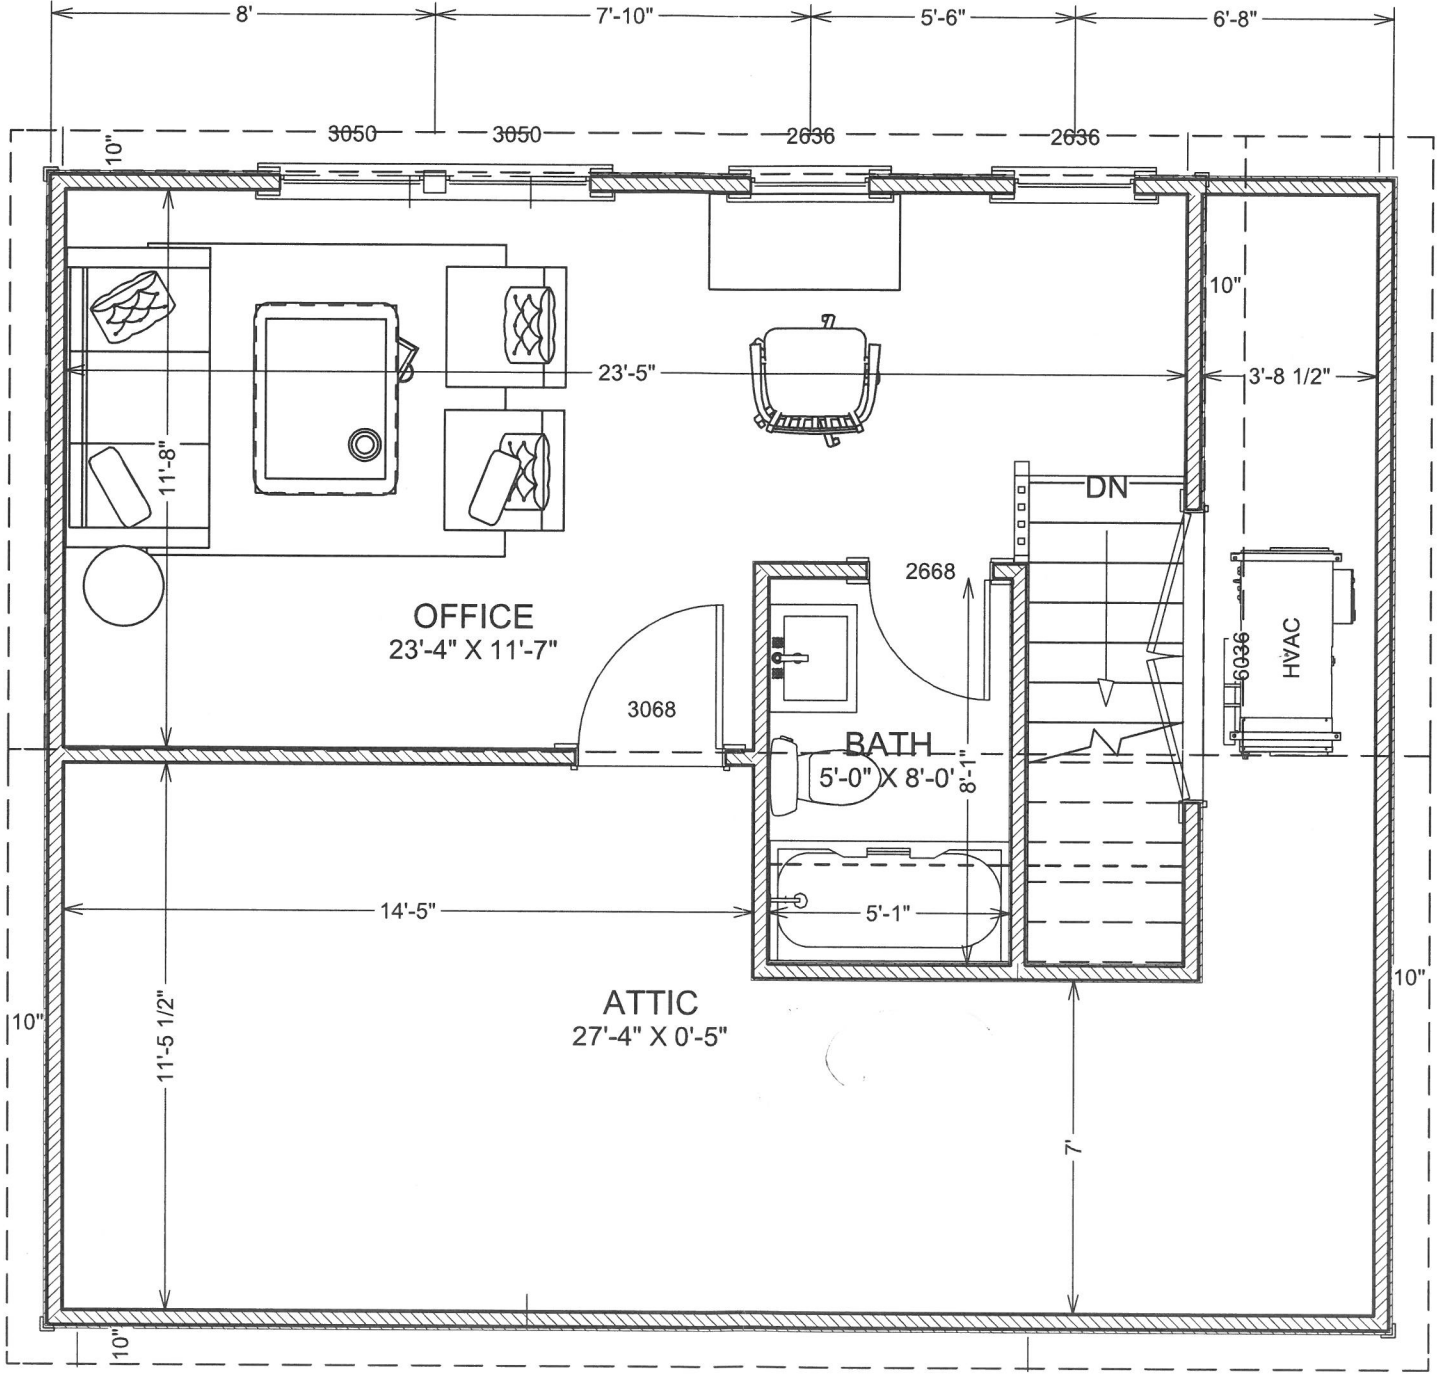

RECEIVED

AUG 01 2016
PLANNING &
DESIGN SERVICES

LIVING AREA
297 SQ FT
FIRST FLOOR PLAN

SCALE 1/4"=1'-0"

CHARLIE WILLIAMS DESIGN, INC.
1626 WINDSOR PLACE
LOUISVILLE, KY 40204
502 459 1810



LYNCH GARAGE/OFFICE
1274 WILLOW AVE
LOUISVILLE, KY 40204

7/29/2016



RECEIVED


AUG 01 2016
PLANNING &
DESIGN SERVICES

WEST ELEVATION

SCALE 1/4"=1'-0"


CHARLIE WILLIAMS DESIGN, INC.
1626 WINDSOR PLACE
LOUISVILLE, KY 40204
502 459 1810

16 COA 1142

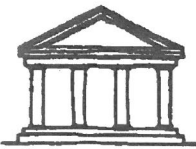

LYNCH GARAGE/OFFICE
1274 WILLOW AVE
LOUISVILLE, KY 40204

7/29/2016

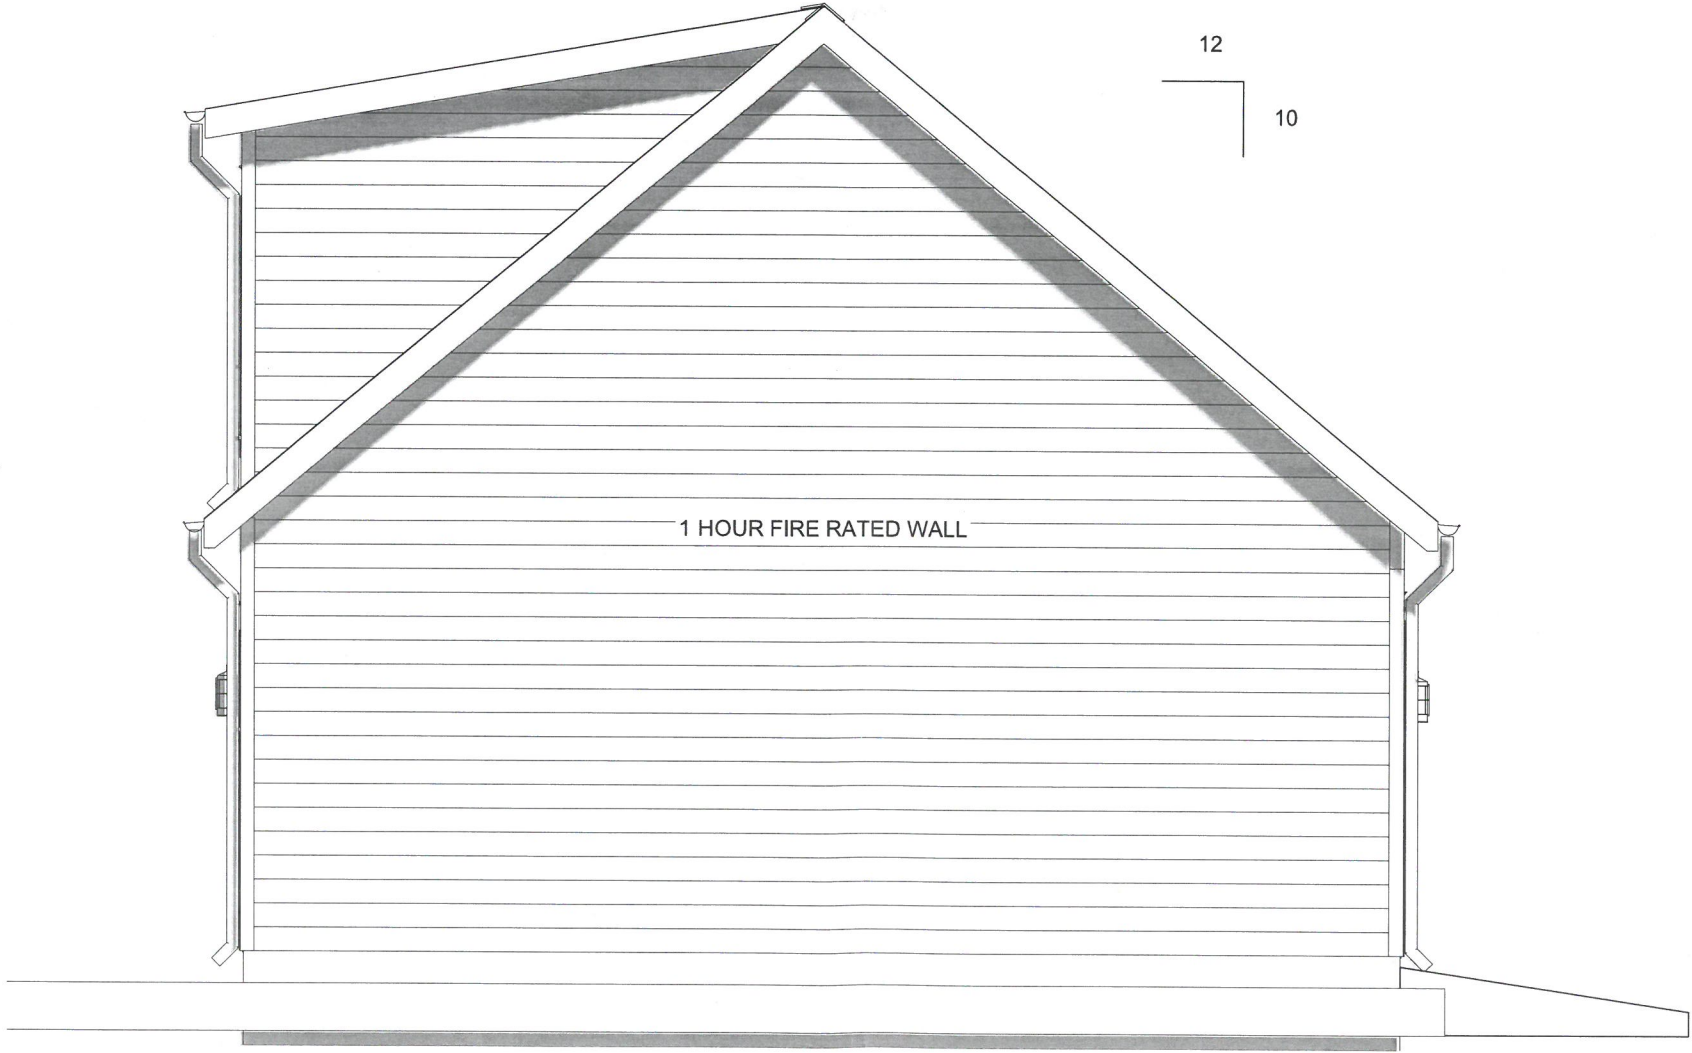


NORTH ELEVATION

SCALE 1/4"=1'-0"

RECEIVED
AUG 01 2016
PLANNING &
DESIGN SERVICES


CHARLIE WILLIAMS DESIGN, INC.
1626 WINDSOR PLACE
LOUISVILLE, KY 40204
502 459 1810

16 COA 1142

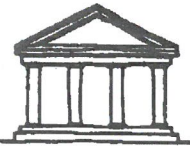

LYNCH GARAGE/OFFICE
1274 WILLOW AVE
LOUISVILLE, KY 40204

7/29/2016

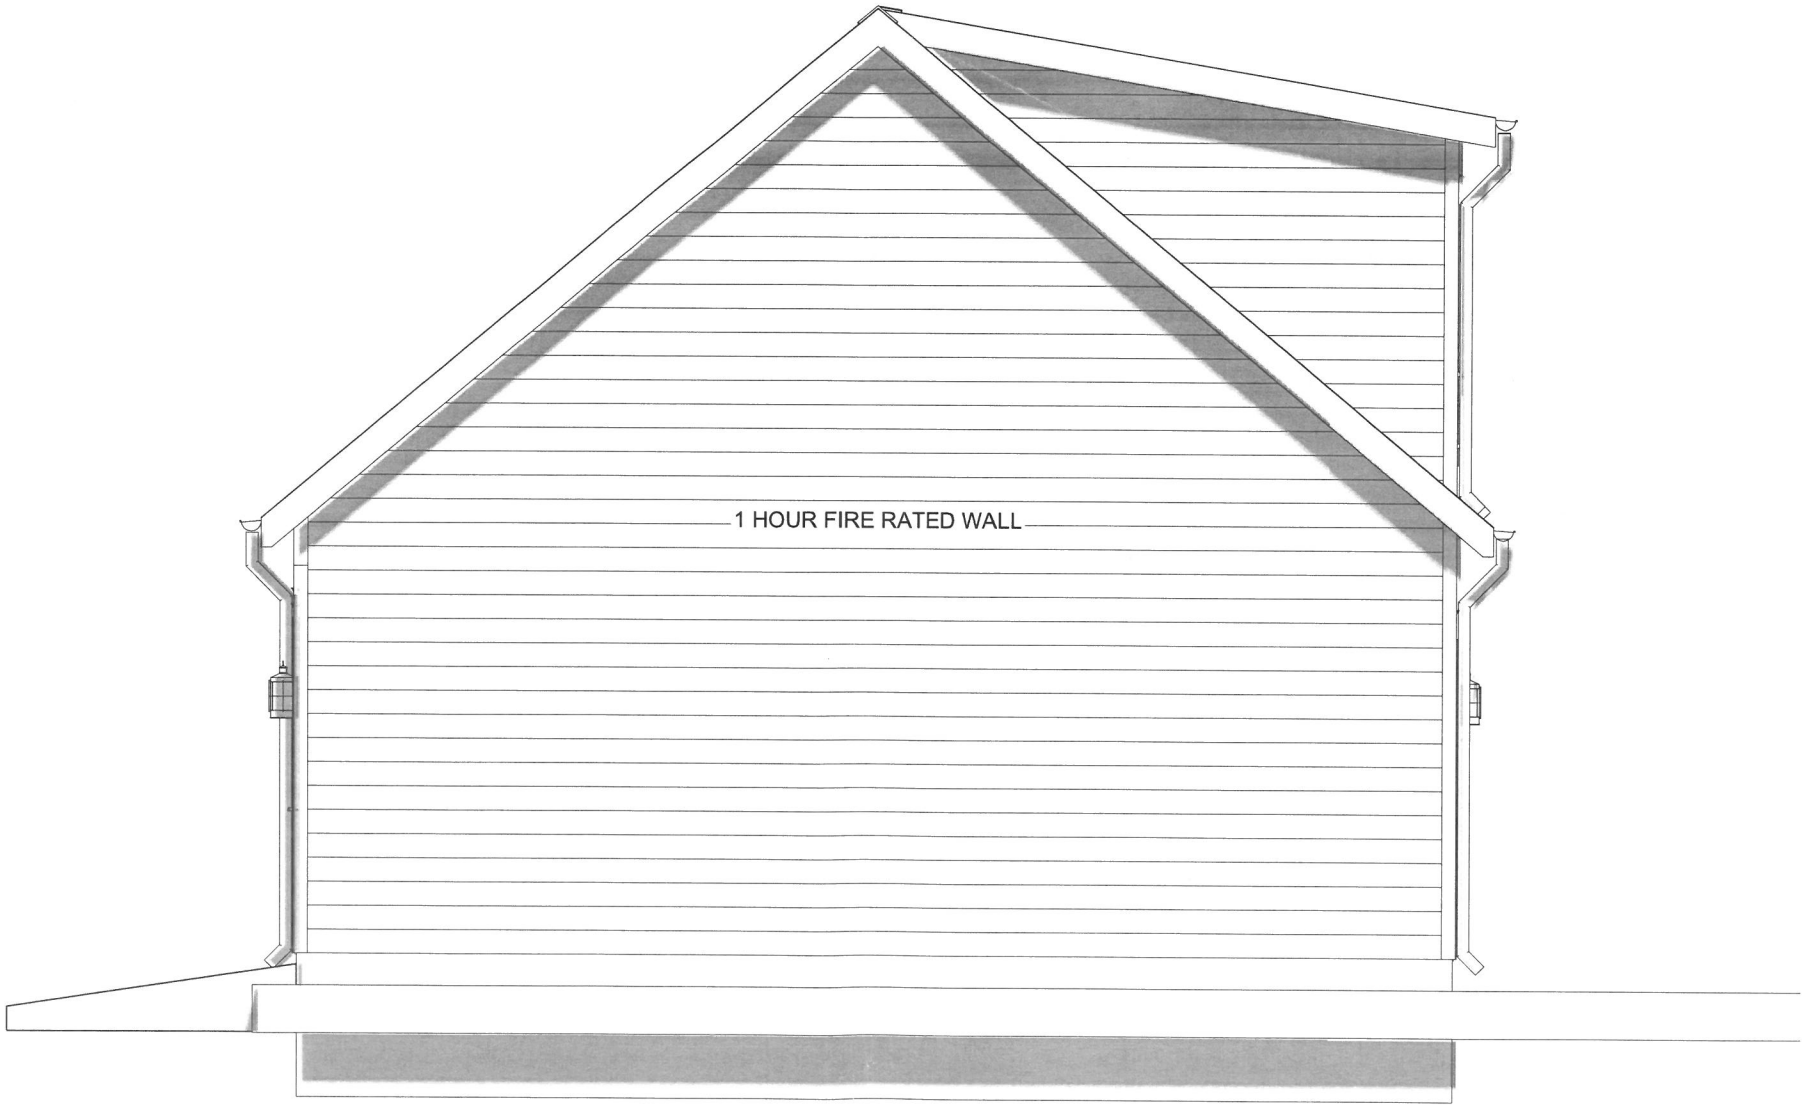

RECEIVED
AUG 01 2016
PLANNING &
DESIGN SERVICES

SOUTH ELEVATION

SCALE 1/4"=1'-0"

CHARLIE WILLIAMS DESIGN, INC.
1626 WINDSOR PLACE
LOUISVILLE, KY 40204
502 459 1810



LYNCH GARAGE/OFFICE
1274 WILLOW AVE
LOUISVILLE, KY 40204

7/29/2016



EAST ELEVATION

SCALE 1/4"=1'-0"


RECEIVED
AUG 01 2016
PLANNING &
DESIGN SERVICES

CHARLIE WILLIAMS DESIGN, INC.
1626 WINDSOR PLACE
LOUISVILLE, KY 40204
502 459 1810



LYNCH GARAGE/OFFICE
1274 WILLOW AVE
LOUISVILLE, KY 40204

7/29/2016

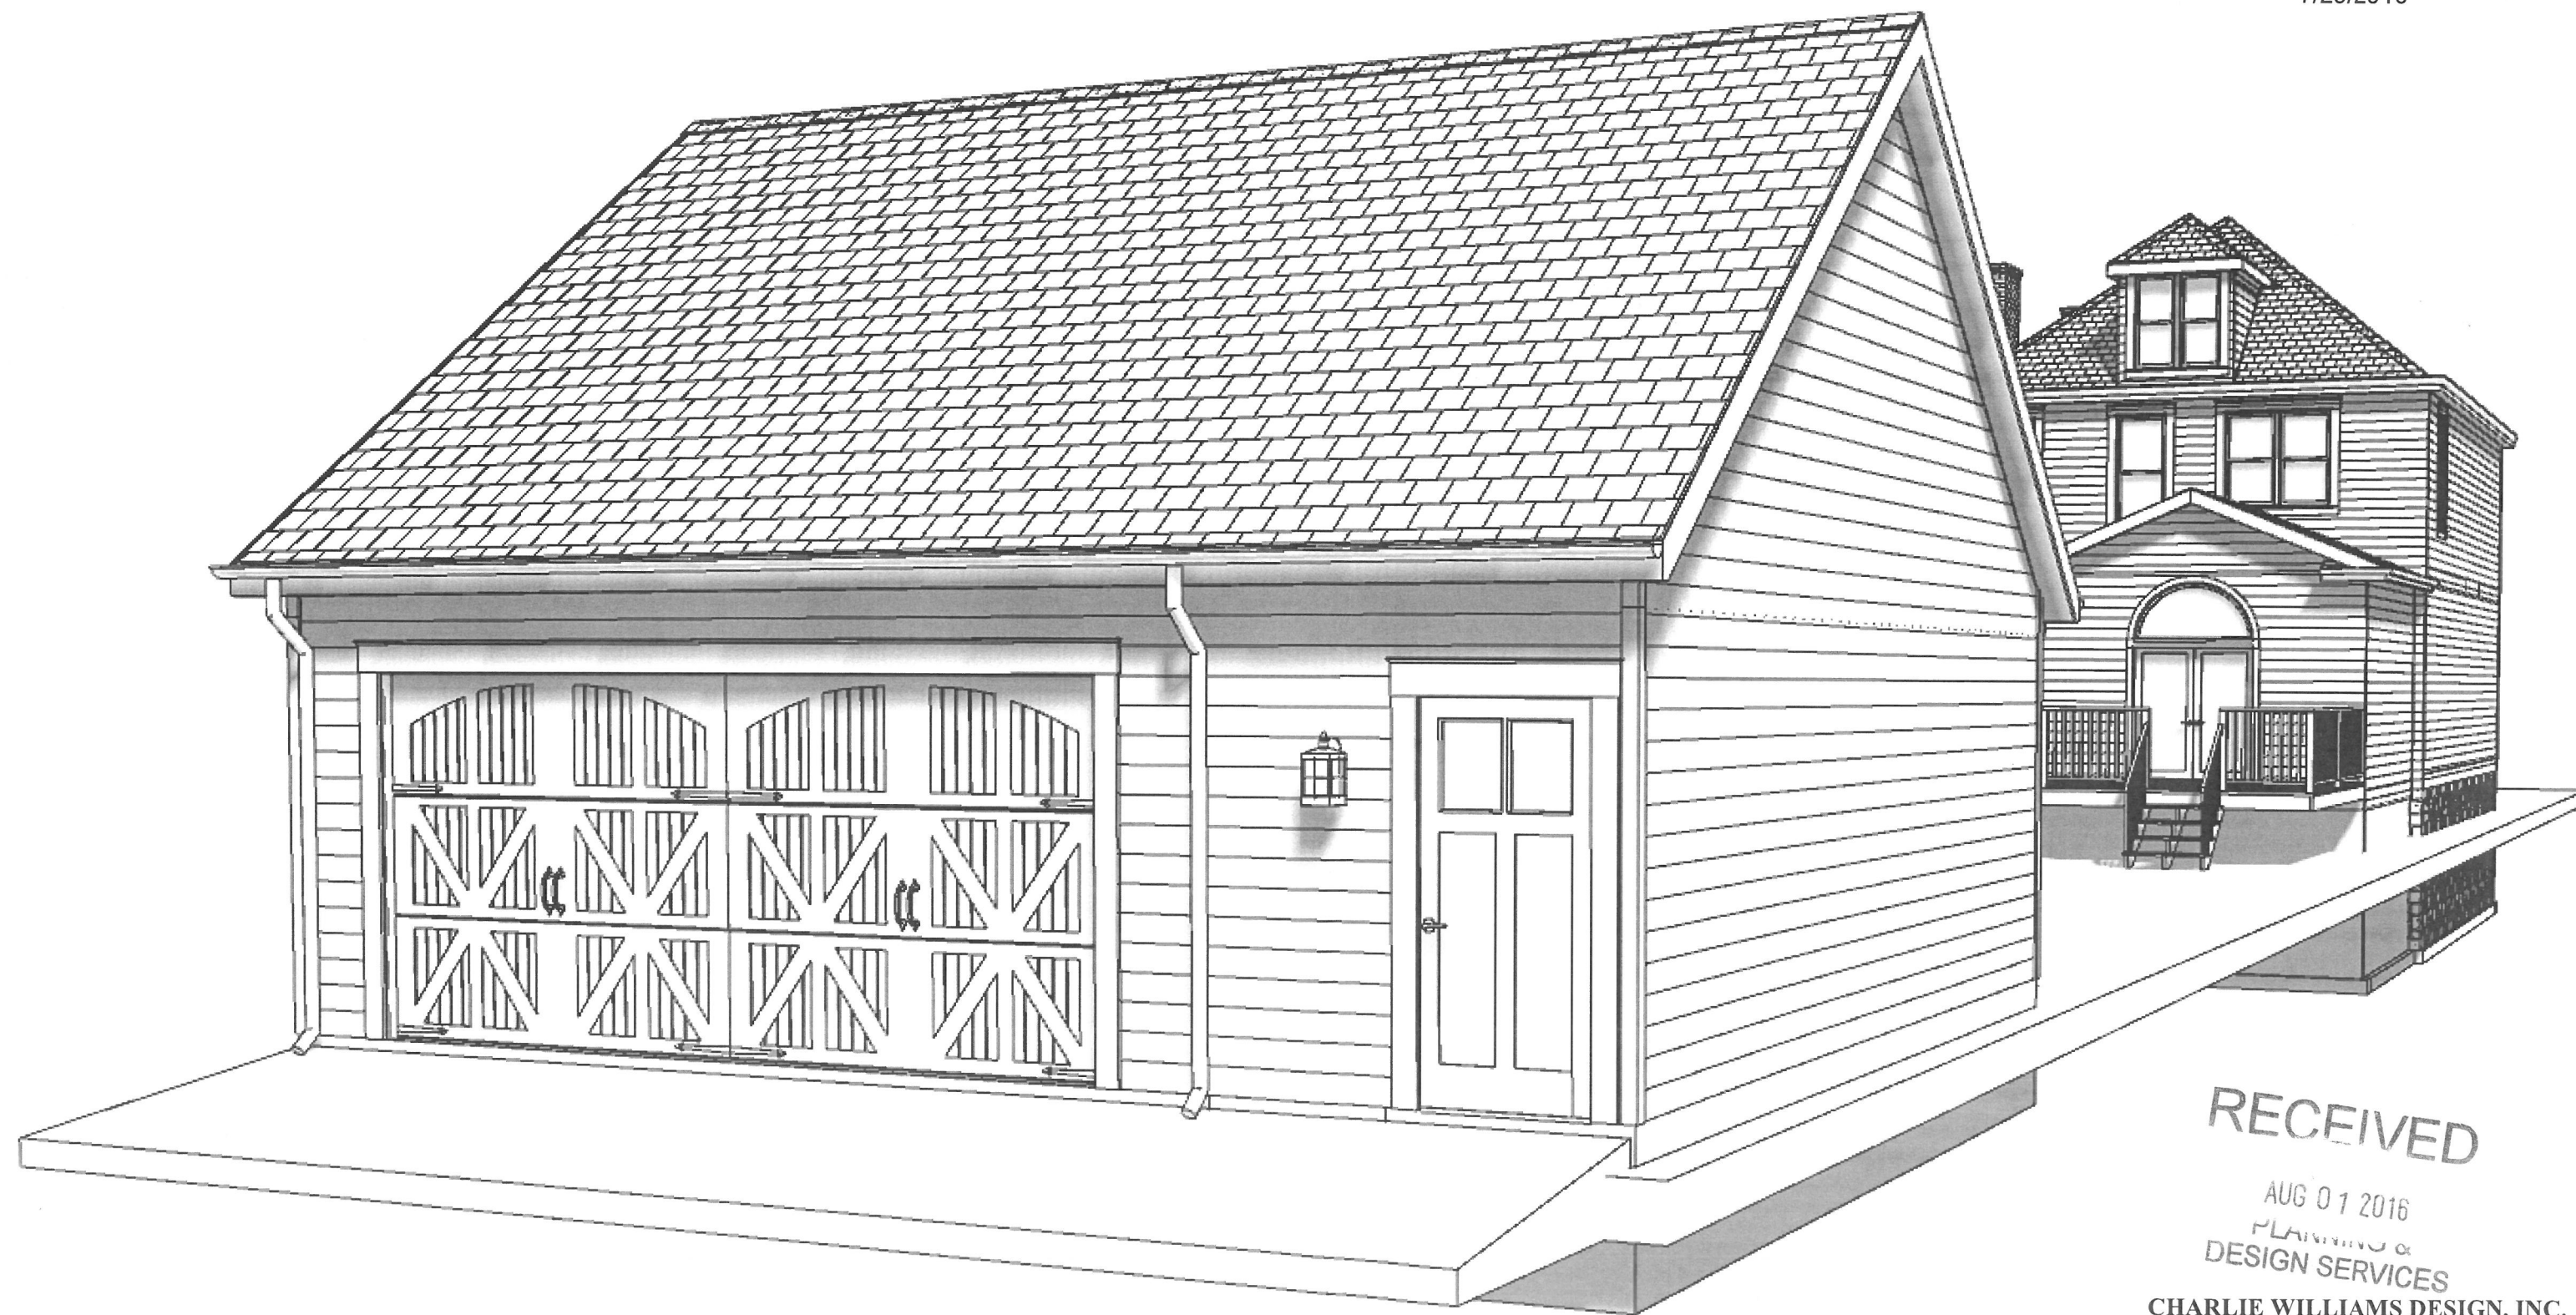

RECEIVED


AUG 01 2016

PLANNING &
DESIGN SERVICES

CHARLIE WILLIAMS DESIGN, INC.
1626 WINDSOR PLACE
LOUISVILLE, KY 40204
502 459 1810

LYNCH GARAGE/OFFICE
1274 WILLOW AVE
LOUISVILLE, KY 40204

7/29/2016

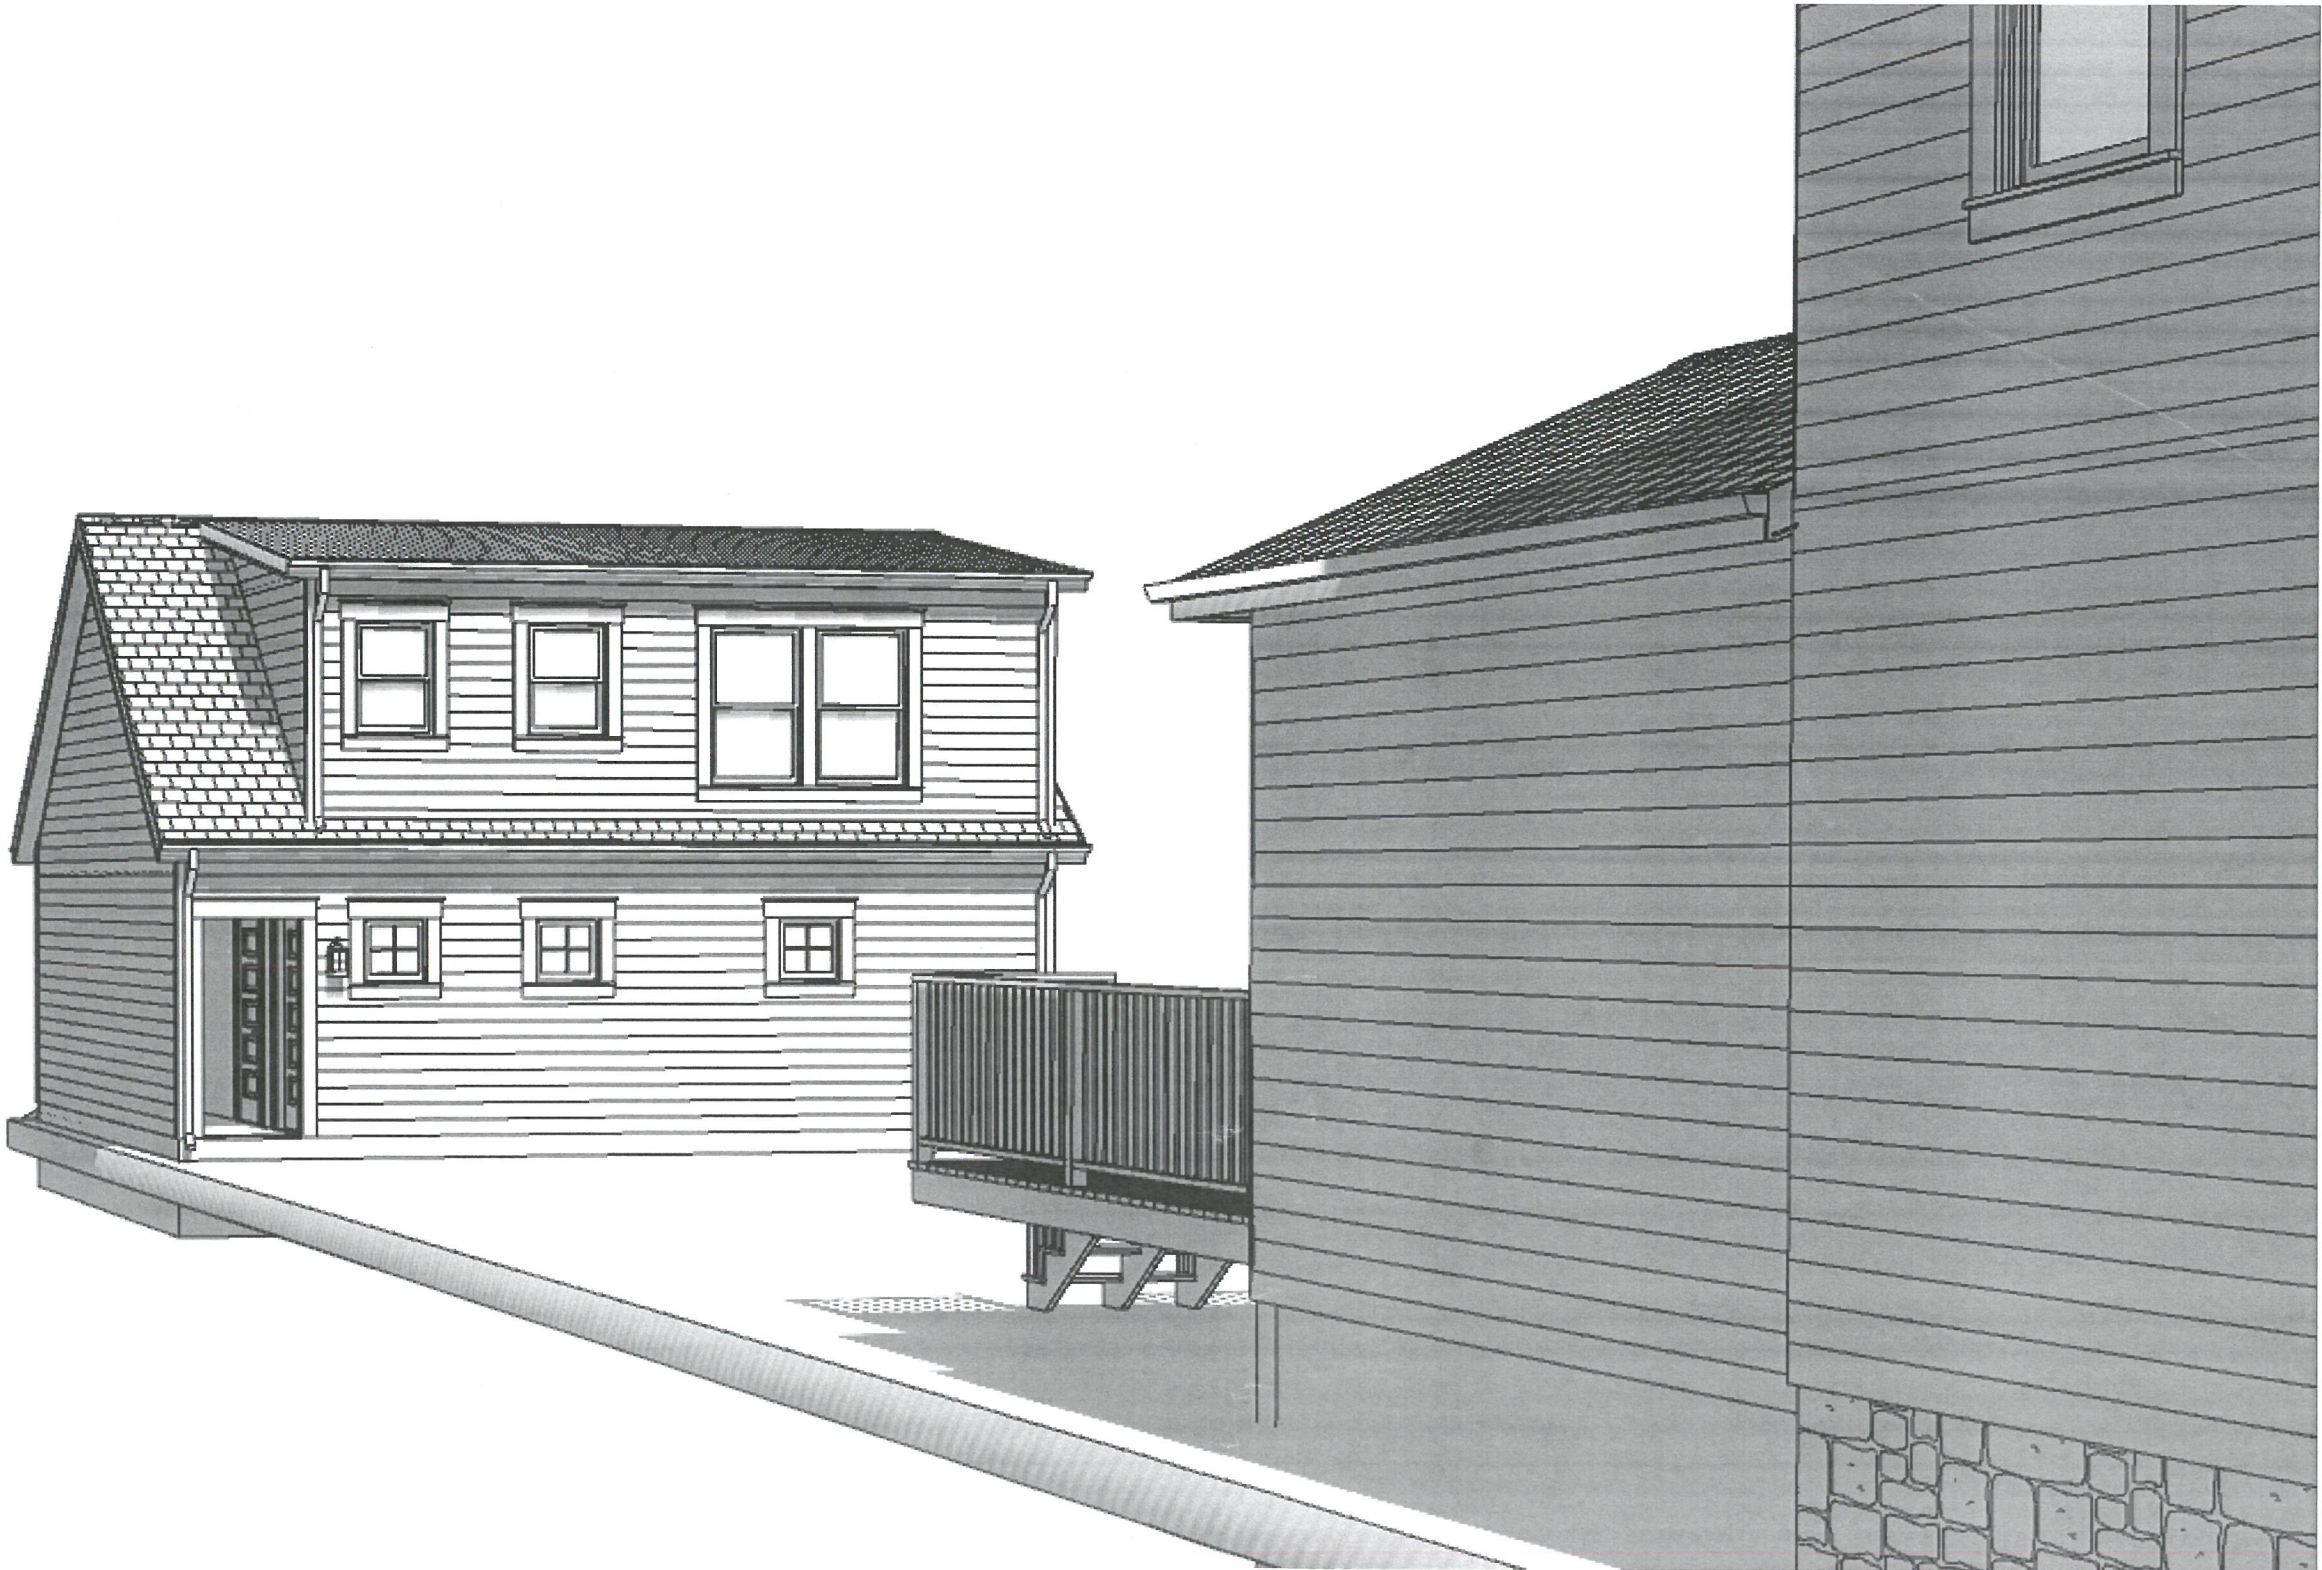

RECEIVED
AUG 01 2016
PLANNING &
DESIGN SERVICES



CHARLIE WILLIAMS DESIGN, INC.
1626 WINDSOR PLACE
LOUISVILLE, KY 40204
502 459 1810

16 COA 1142