




R. Gary Glueck

Architecture

Planning

North Carolina Office
3797 Loop Road
Nashville, NC 27856

252-452-3000
glueckarchitecture@aol.com

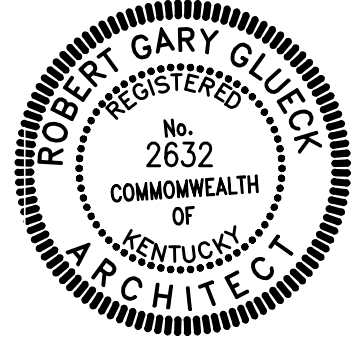

INDIANA LICENSE
NO. 2632

CONTRACTOR SHALL
VERIFY AND BE
RESPONSIBLE FOR
ALL DIMENSIONS AT
JOB SITE.

NEW FREESTANDING BUILDING FOR:
FLYING HORSE
6311 NEW CUT ROAD
LOUISVILLE, KY 40118

PROJECT HISTORY

NO.	DATE	DESC.
1	4/1/26	CONSTR.

DRAWN BY: CADD

CHECKED BY: RGG


DATE: 4/1/26

SHEET TITLE


EXTERIOR ELEVATIONS

PROJECT SHEET NO.

1025004 A-2.0

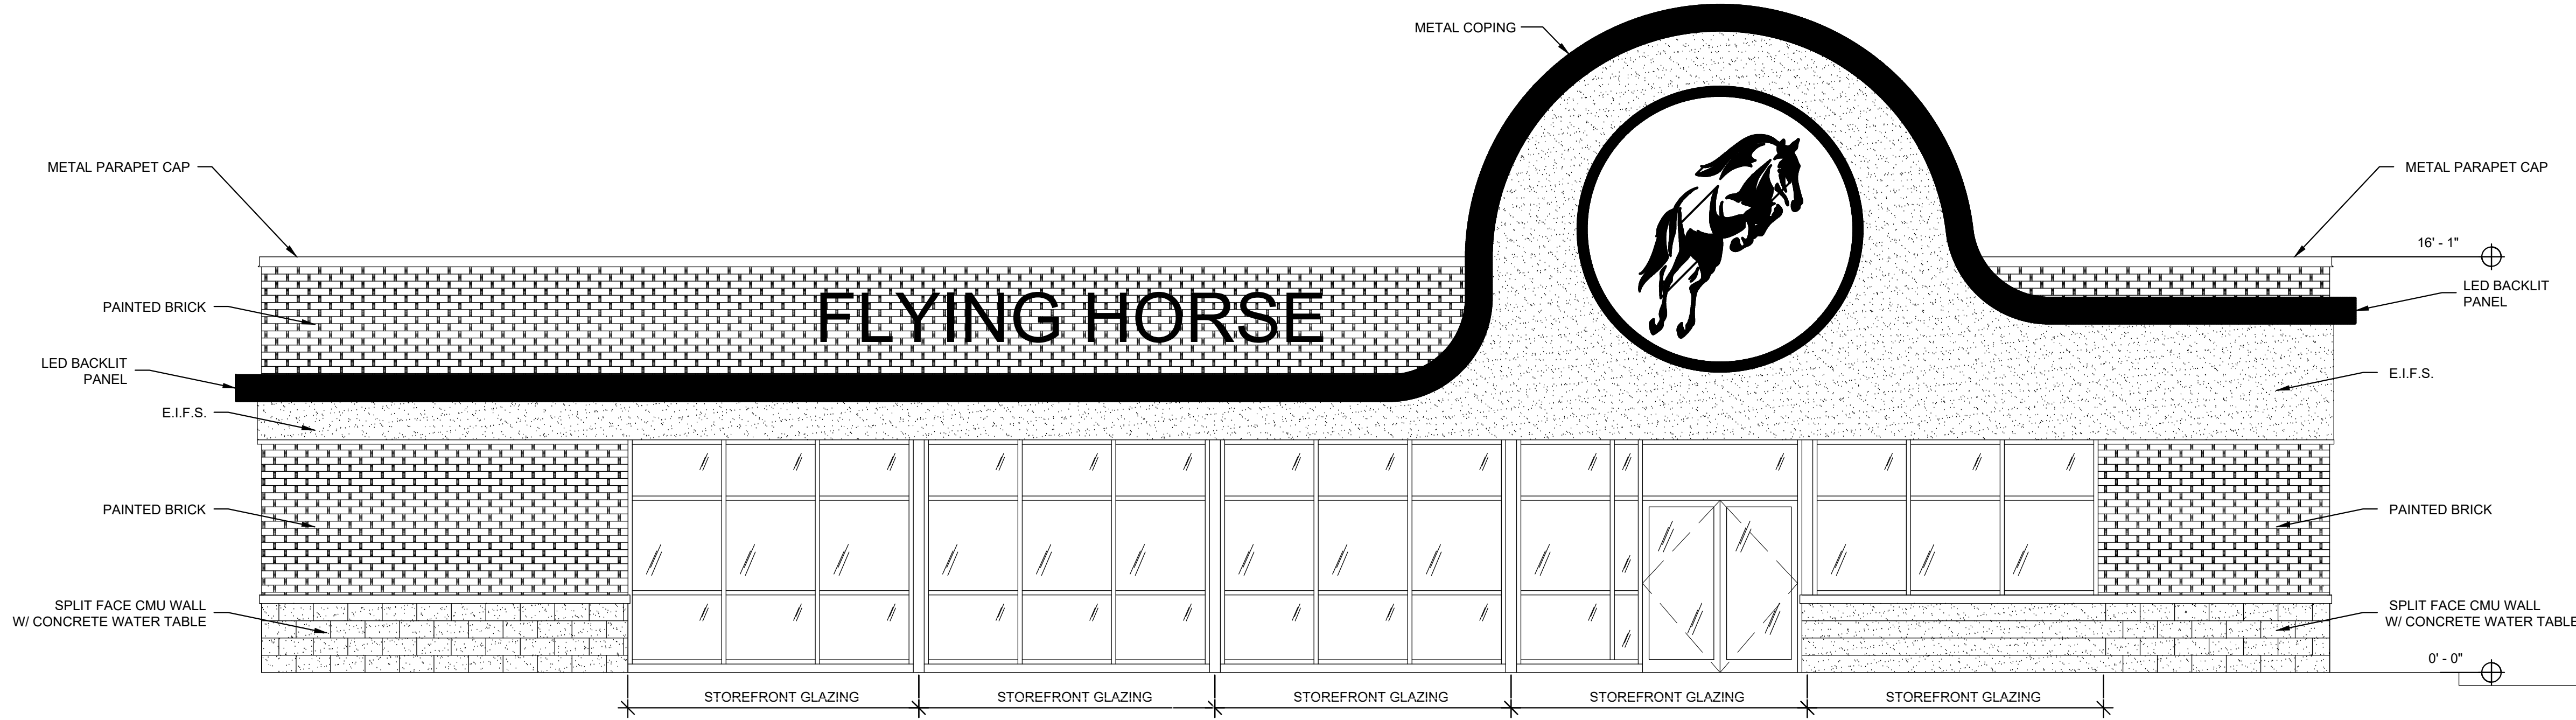


1 FRONT ELEVATION
SCALE: 1/4" = 1'-0"

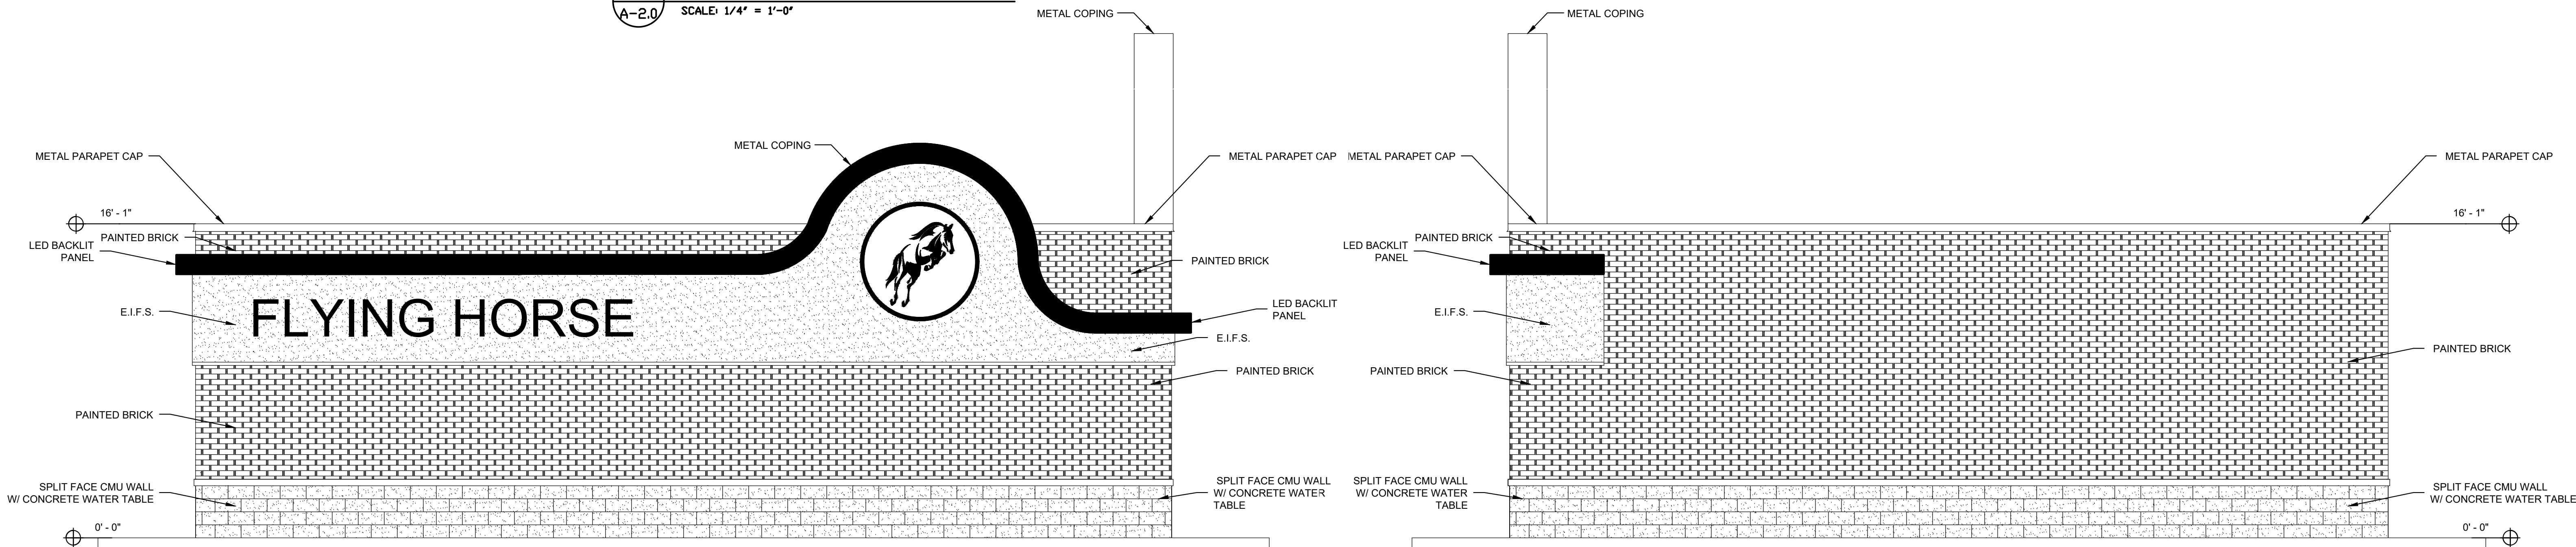

2 LEFT SIDE ELEVATION
SCALE: 1/4" = 1'-0"

2 RIGHT SIDE ELEVATION
SCALE: 1/4" = 1'-0"

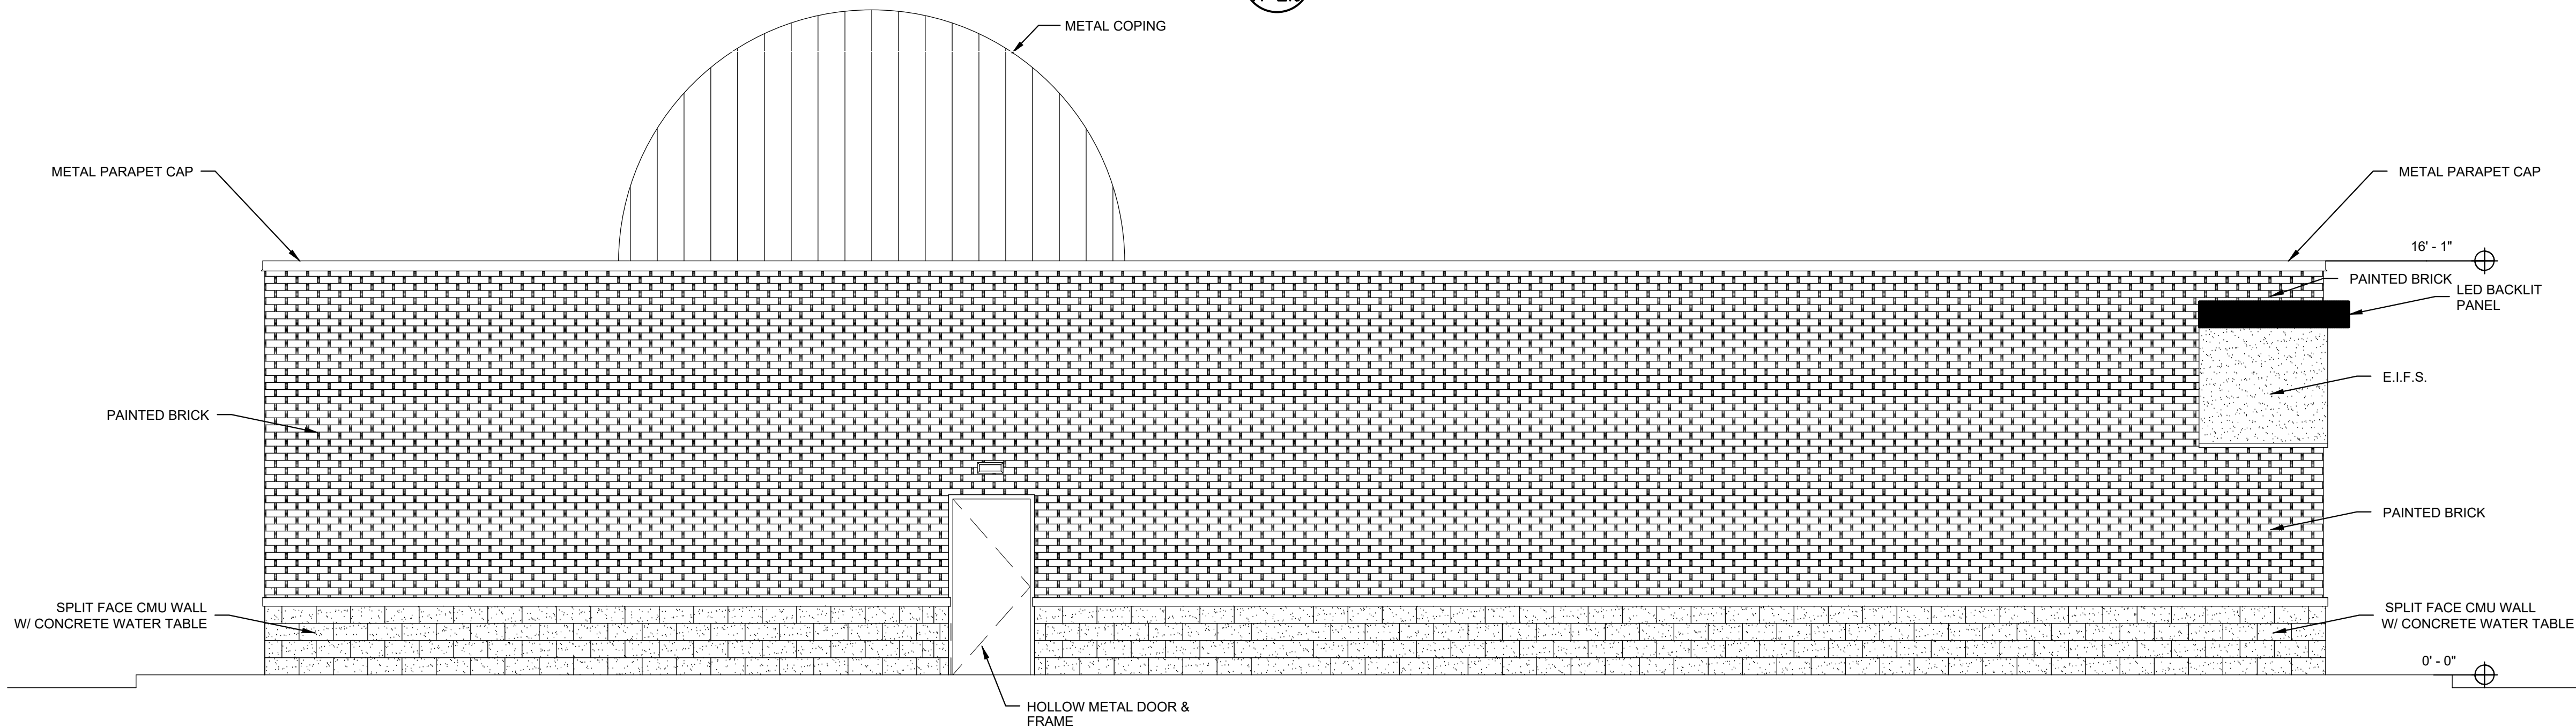

1 FRONT ELEVATION
SCALE: 1/4" = 1'-0"