


FORDLAND
330 TOWN CENTER DRIVE, SUITE 1100
DEARBORN, MICHIGAN 48126-2738
USA


**LOUISVILLE ASSEMBLY
PLANT**
LOUISVILLE, KENTUCKY

Luckett & Farley
© 2019
217 South Third Street Louisville, Kentucky 40202-2170
502.585.4149 502.957.0458 fax www.luckettfarley.com
Master Planning | Architecture | Engineering | Interior Design
Design Build | Building Commissions | Special Inspections

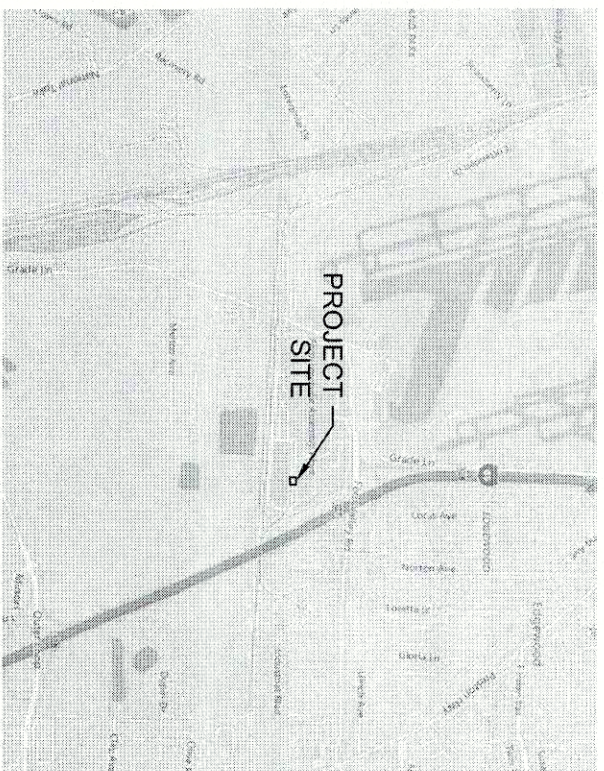

VICINITY MAP

REVISIONS		DATE
#	DESCRIPTION	

RECEIVED
MAP 04.7.19
PLANNING &
DESIGN SERVICES

A/E COMMISSION NO. 2019.028

DATE: 03/04/2019

DRAWN BY: BLG

DESIGNED BY: BLG


CHECKED BY:

APPROVED BY:

SHEET TITLE:
**FORD LAP
BUILDING RENDERING**


SHEET NO.

BR-1

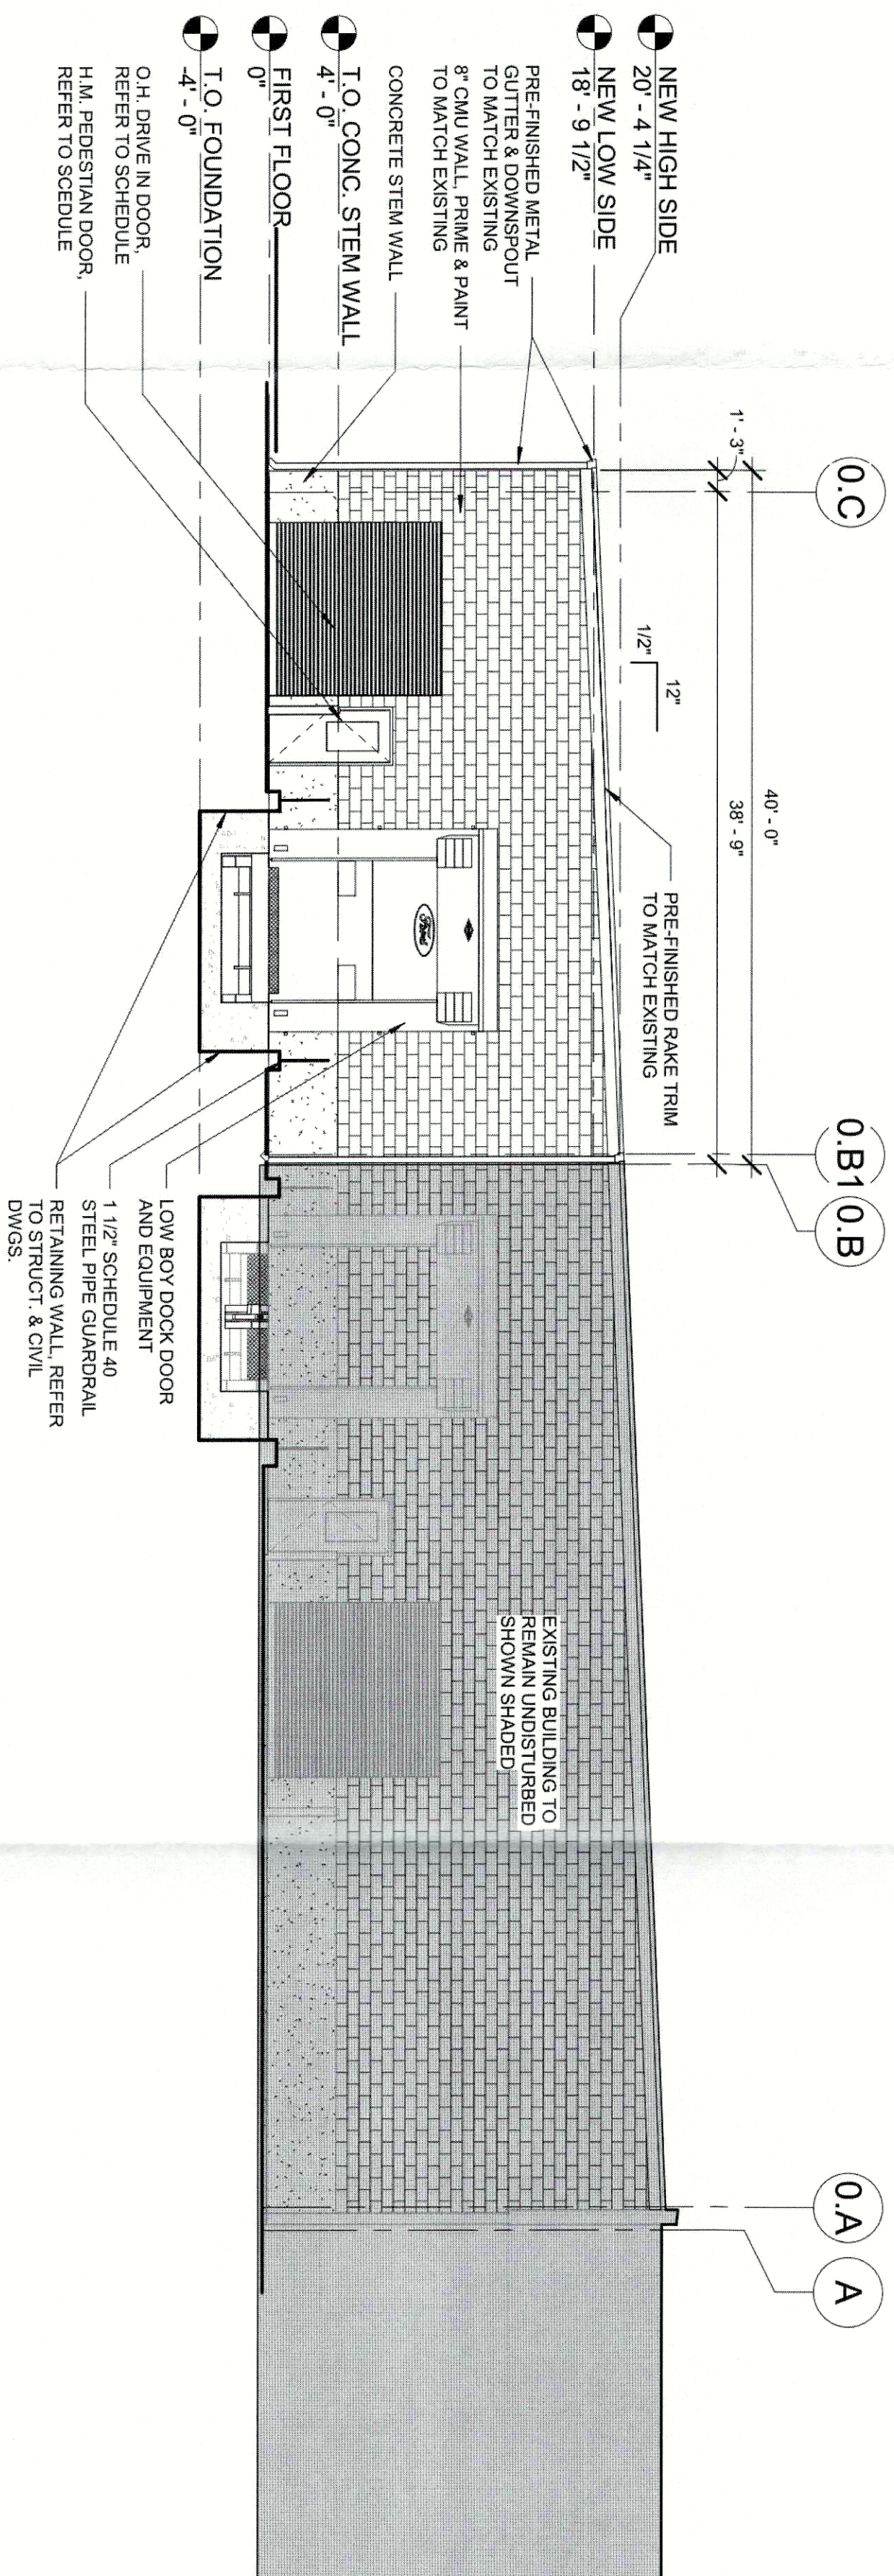


1 EXTERIOR ELEVATION - WEST

A-101 SCALE: 1/8" = 1'-0"

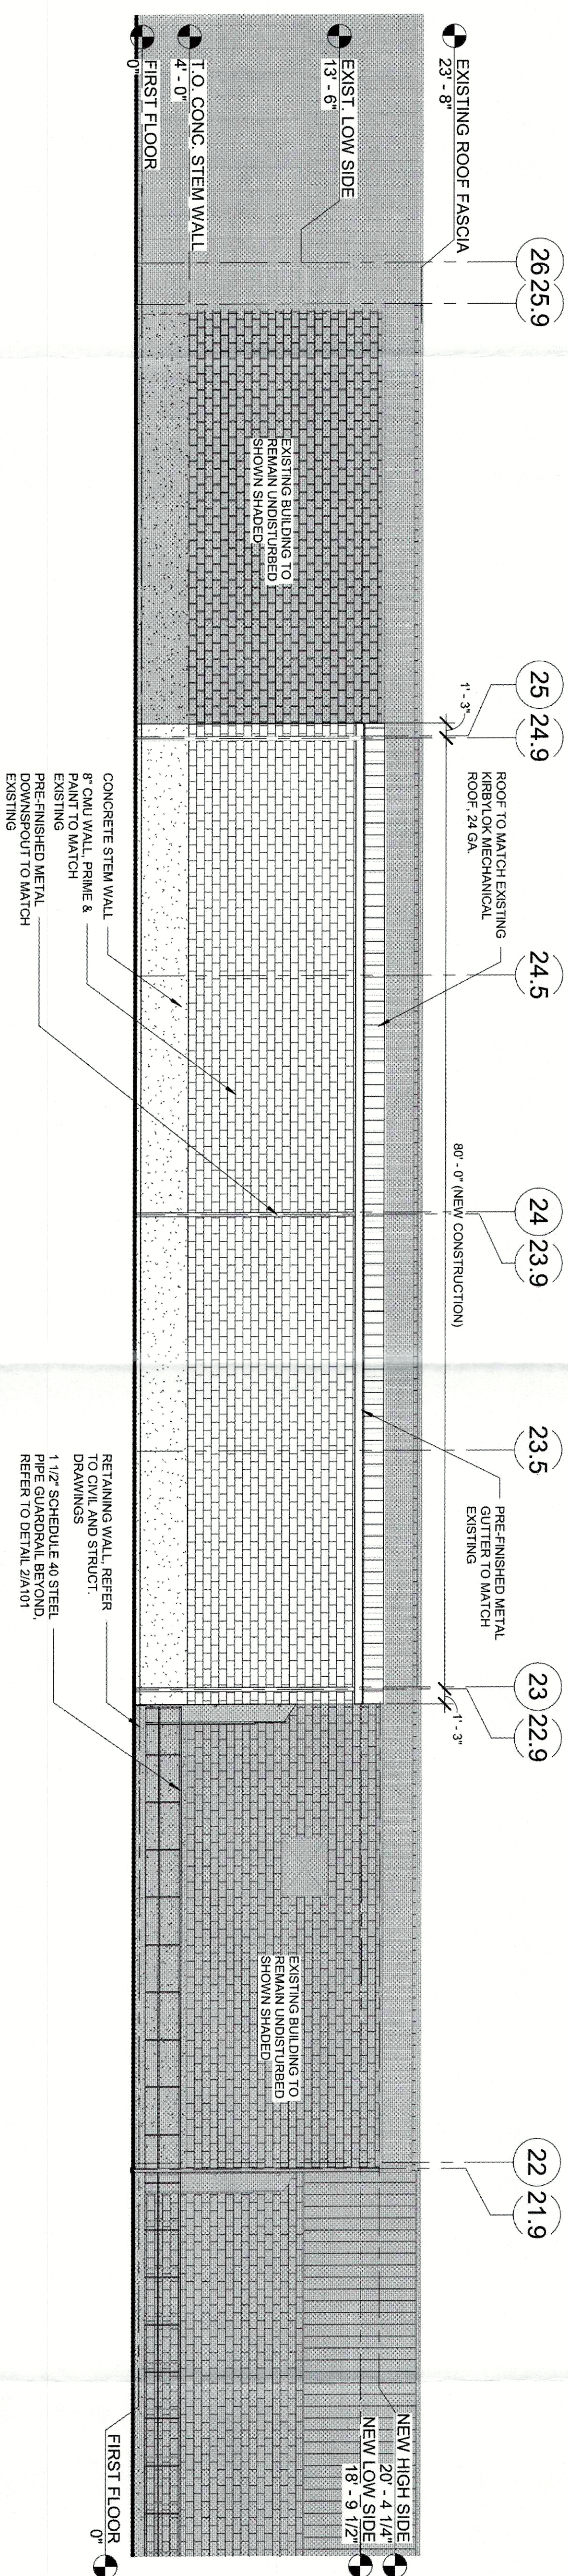

2 EXTERIOR ELEVATION - NORTH

A-101 SCALE: 1/8" = 1'-0"

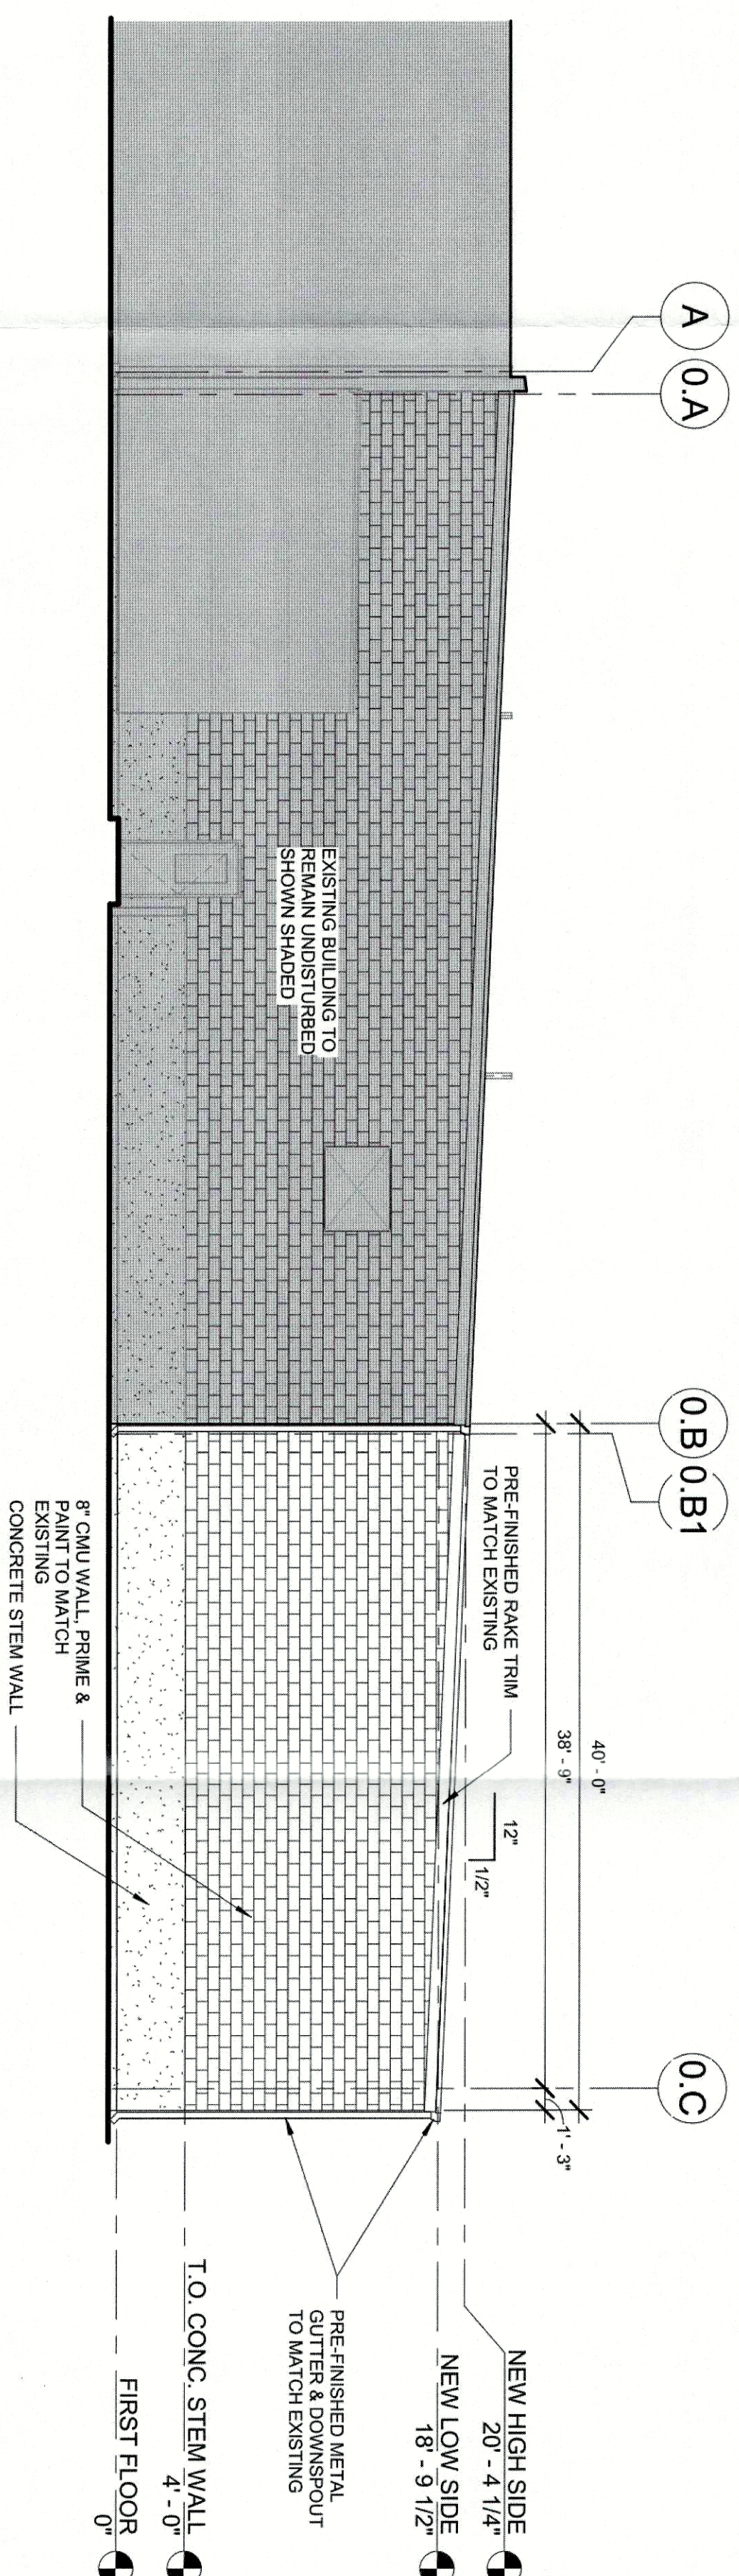

3 EXTERIOR ELEVATION - EAST

A-101 SCALE: 1/8" = 1'-0"