



**NOTE:**  
1) SEE SHEETS A-400 AND A-401 FOR TYPICAL PRECAST WALL TYPES  
2) SEE SHEET A-402 FOR CUSTOM PRECAST WALL TYPES


PROJECT	WEST LOUISVILLE FOOD PORT
OWNER	WEST LOUISVILLE FOOD PORT
DESIGNER	THE LOUISVILLE ARCHITECTS
DATE	2/10/2016
PROJECT NO.	16-0000000000
DRAWING NO.	A-214
DATE	2/10/2016
SCALE	1/16"=1'-0"
DRAWING TITLE	WEST ELEVATION - BC INTERSECTION
DESIGNED BY	CM
CHECKED BY	CM
DATE	2/10/2016
SCALE	1/16"=1'-0"
DRAWING TITLE	WEST ELEVATION - BC INTERSECTION

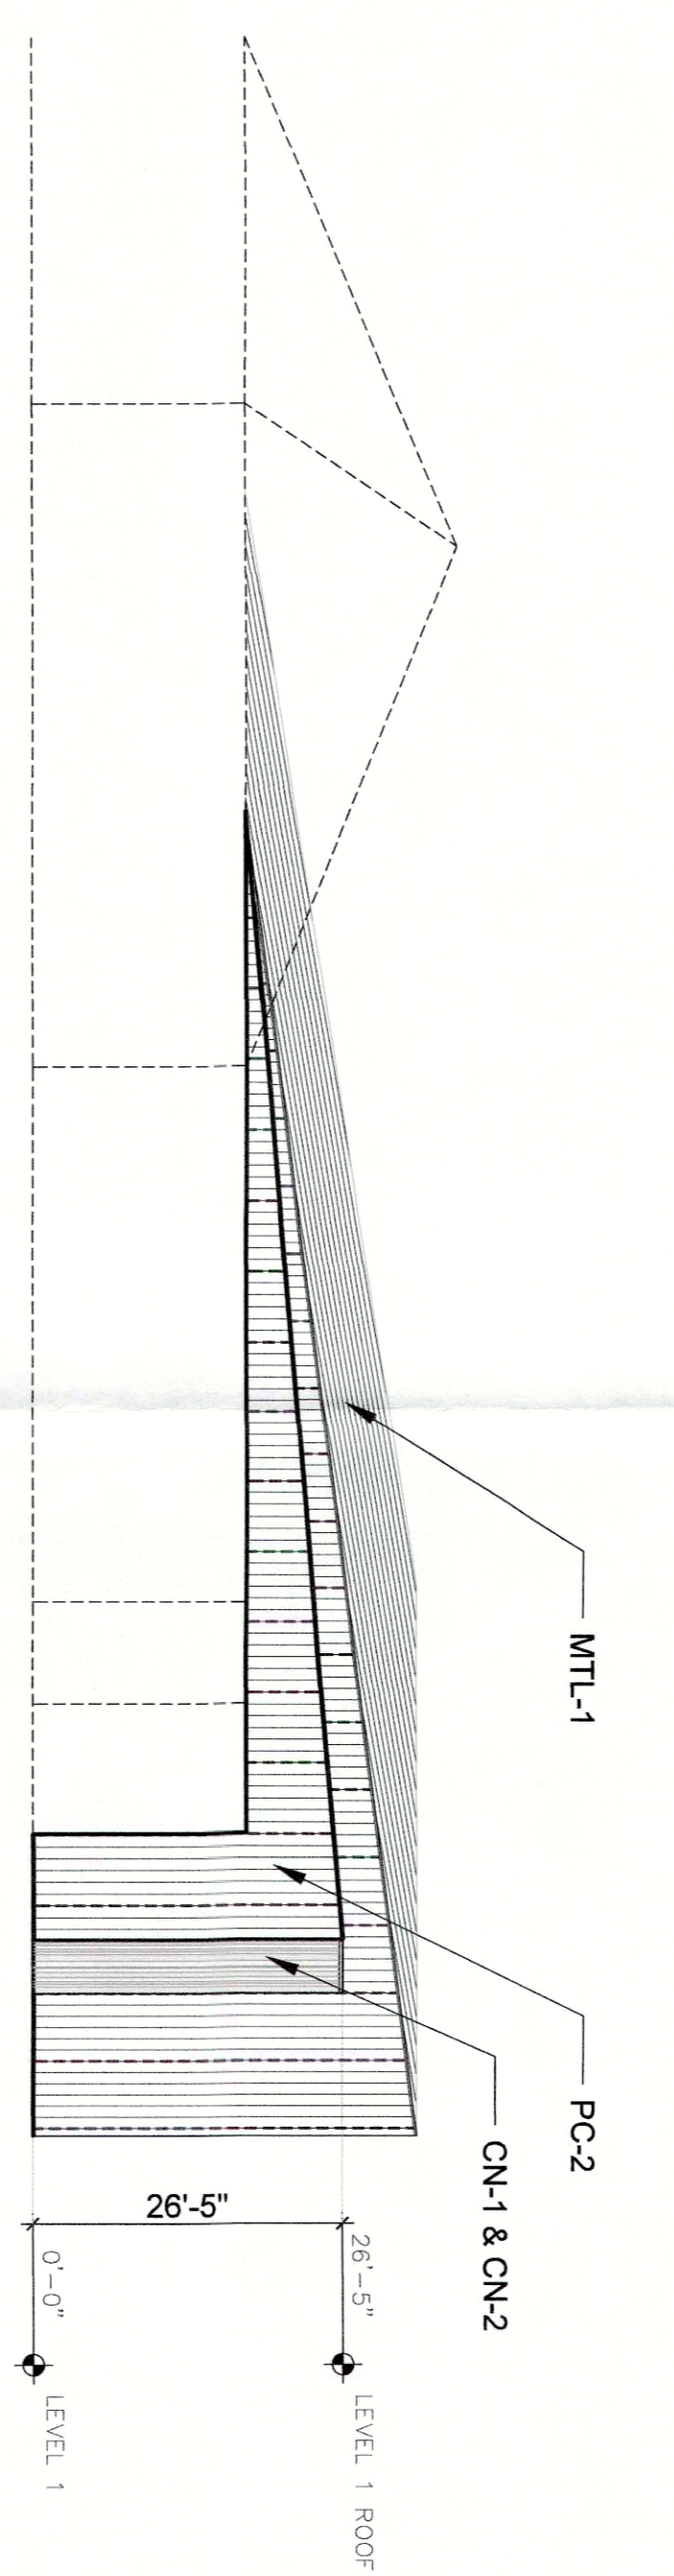


**7** WEST ELEVATION - BC INTERSECTION  
SCALE 1/16"=1'-0"

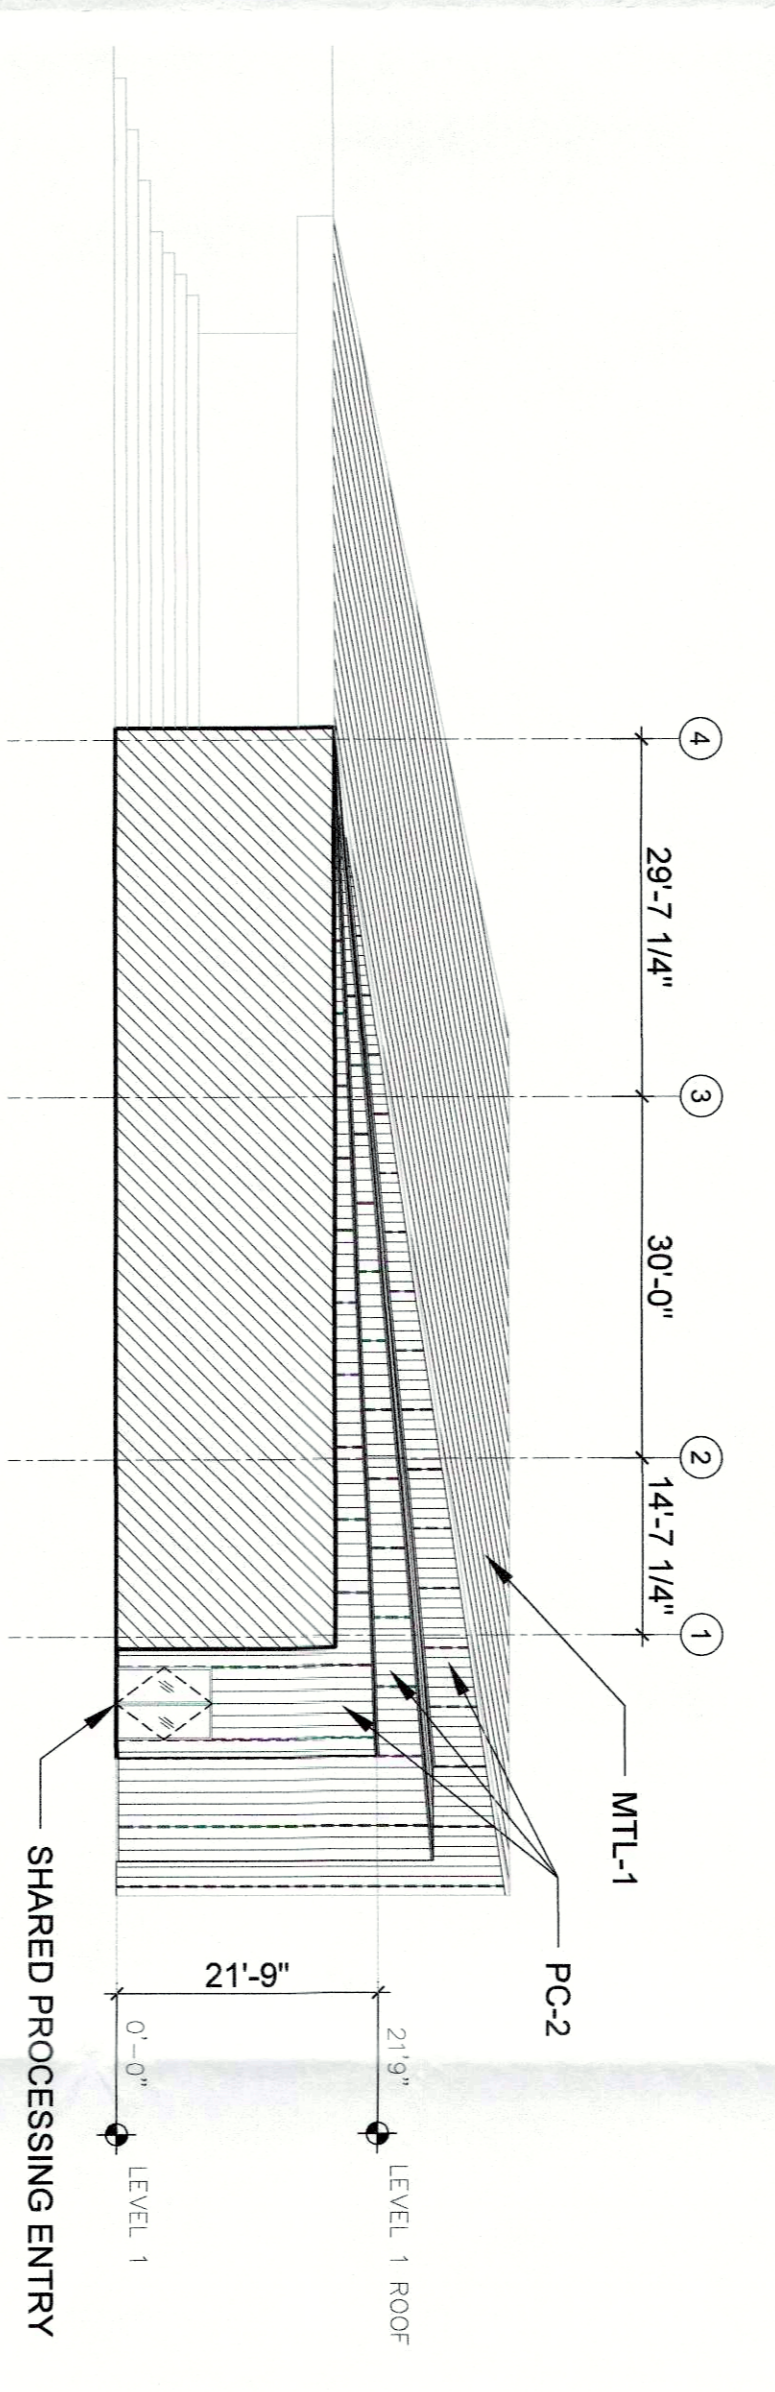


**8** WEST ELEVATION - BC INTERSECTION  
SCALE 1/16"=1'-0"

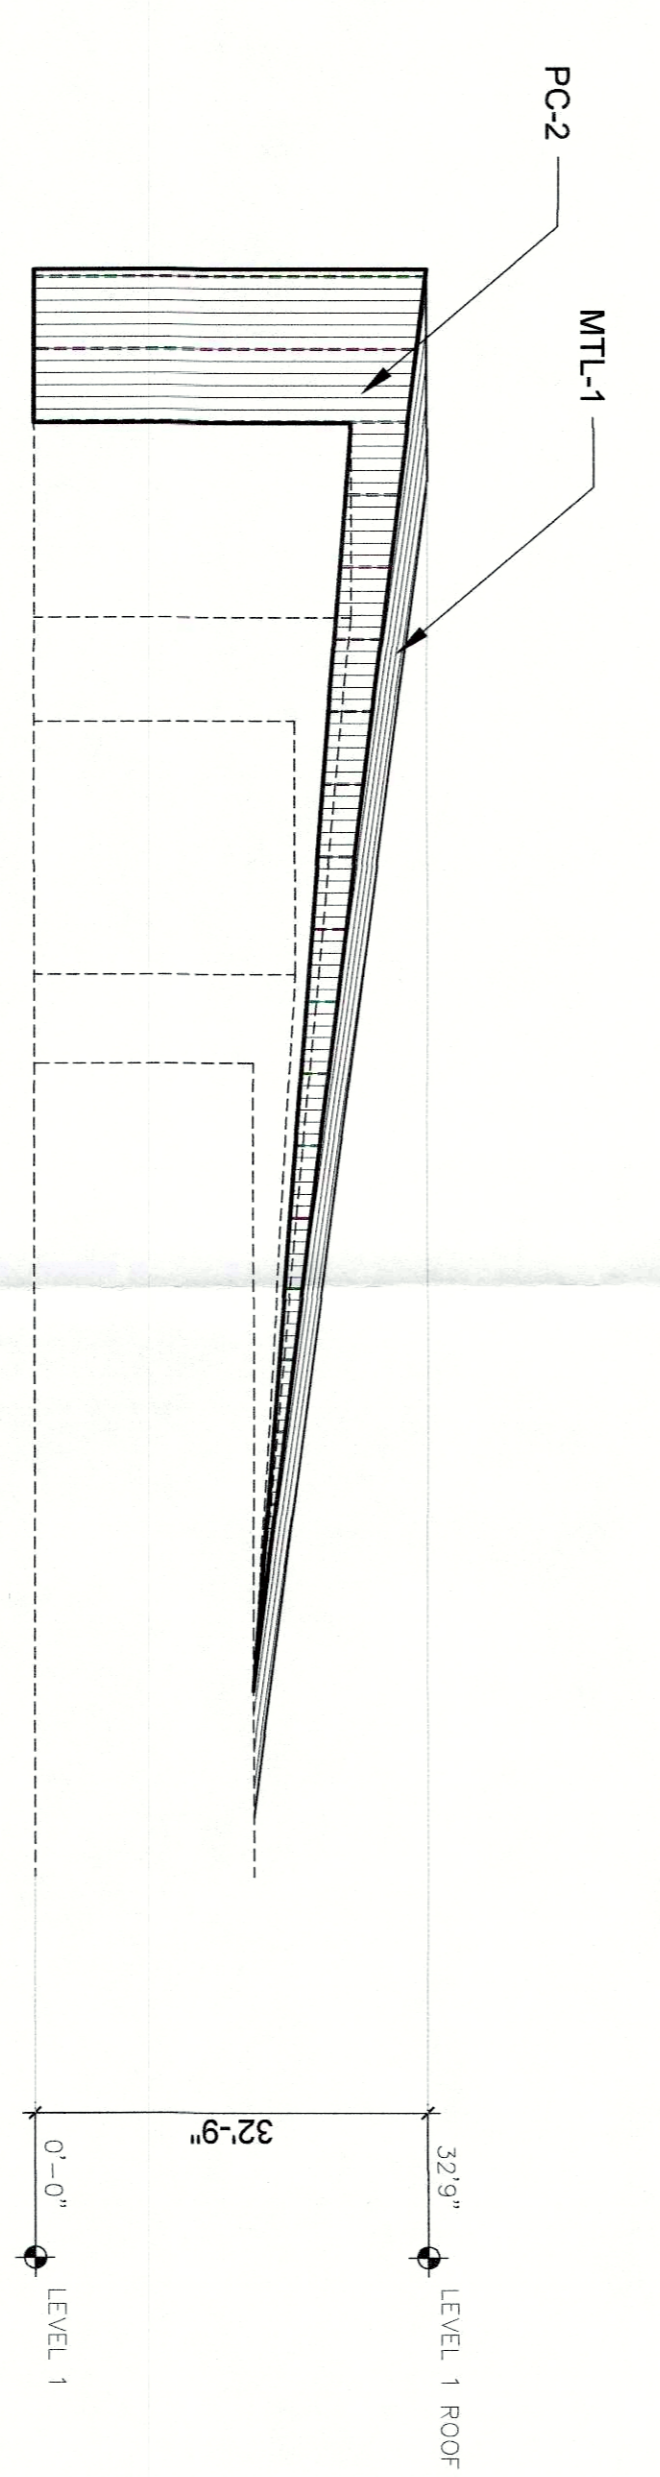


**4** WEST ELEVATION - BC INTERSECTION  
SCALE 1/16"=1'-0"

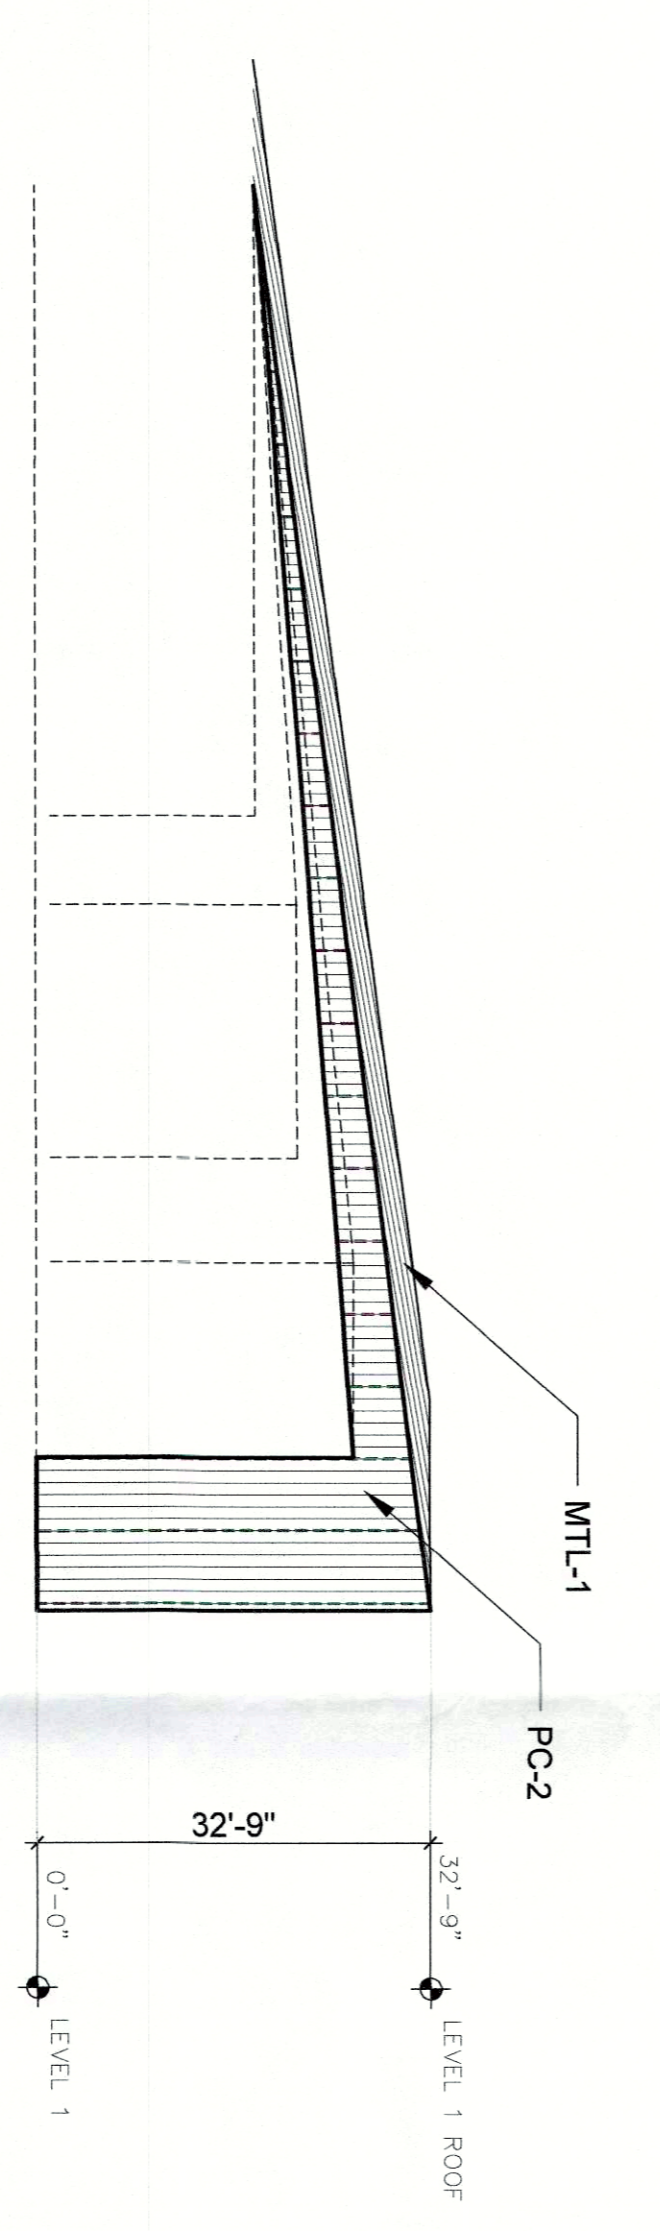


**5** WEST ELEVATION - BC INTERSECTION  
SCALE 1/16"=1'-0"

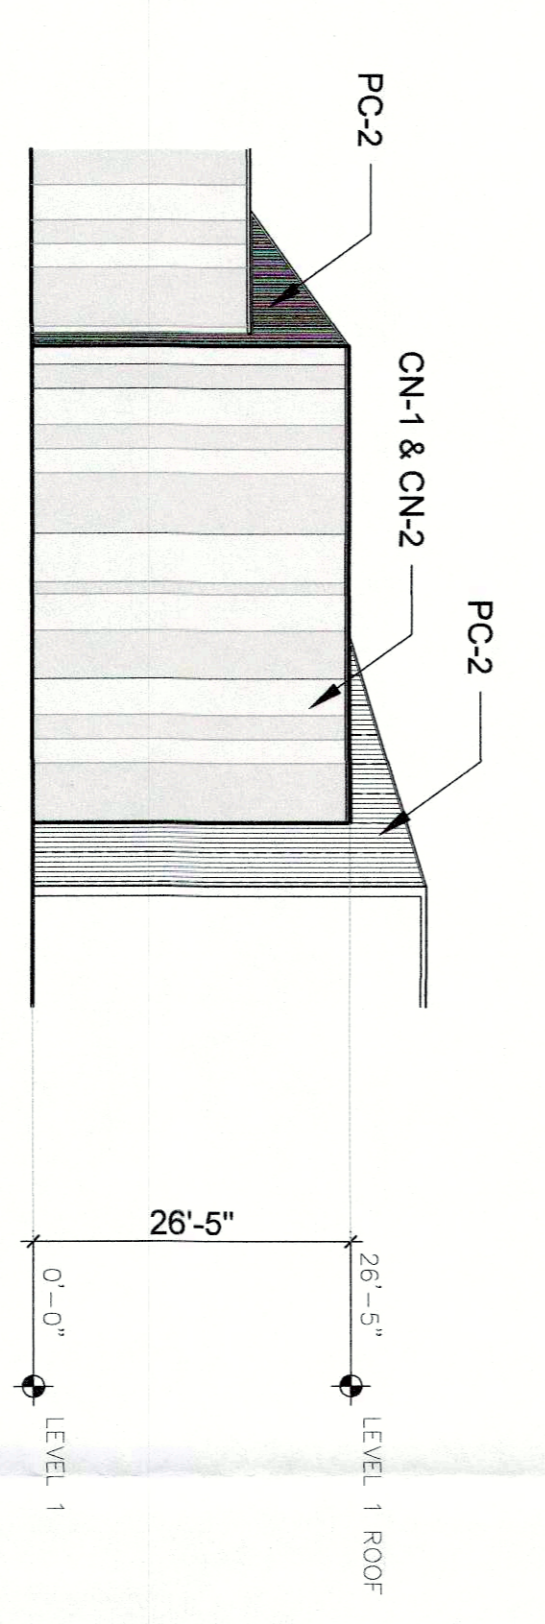


**6** WEST ELEVATION - BC INTERSECTION  
SCALE 1/16"=1'-0"

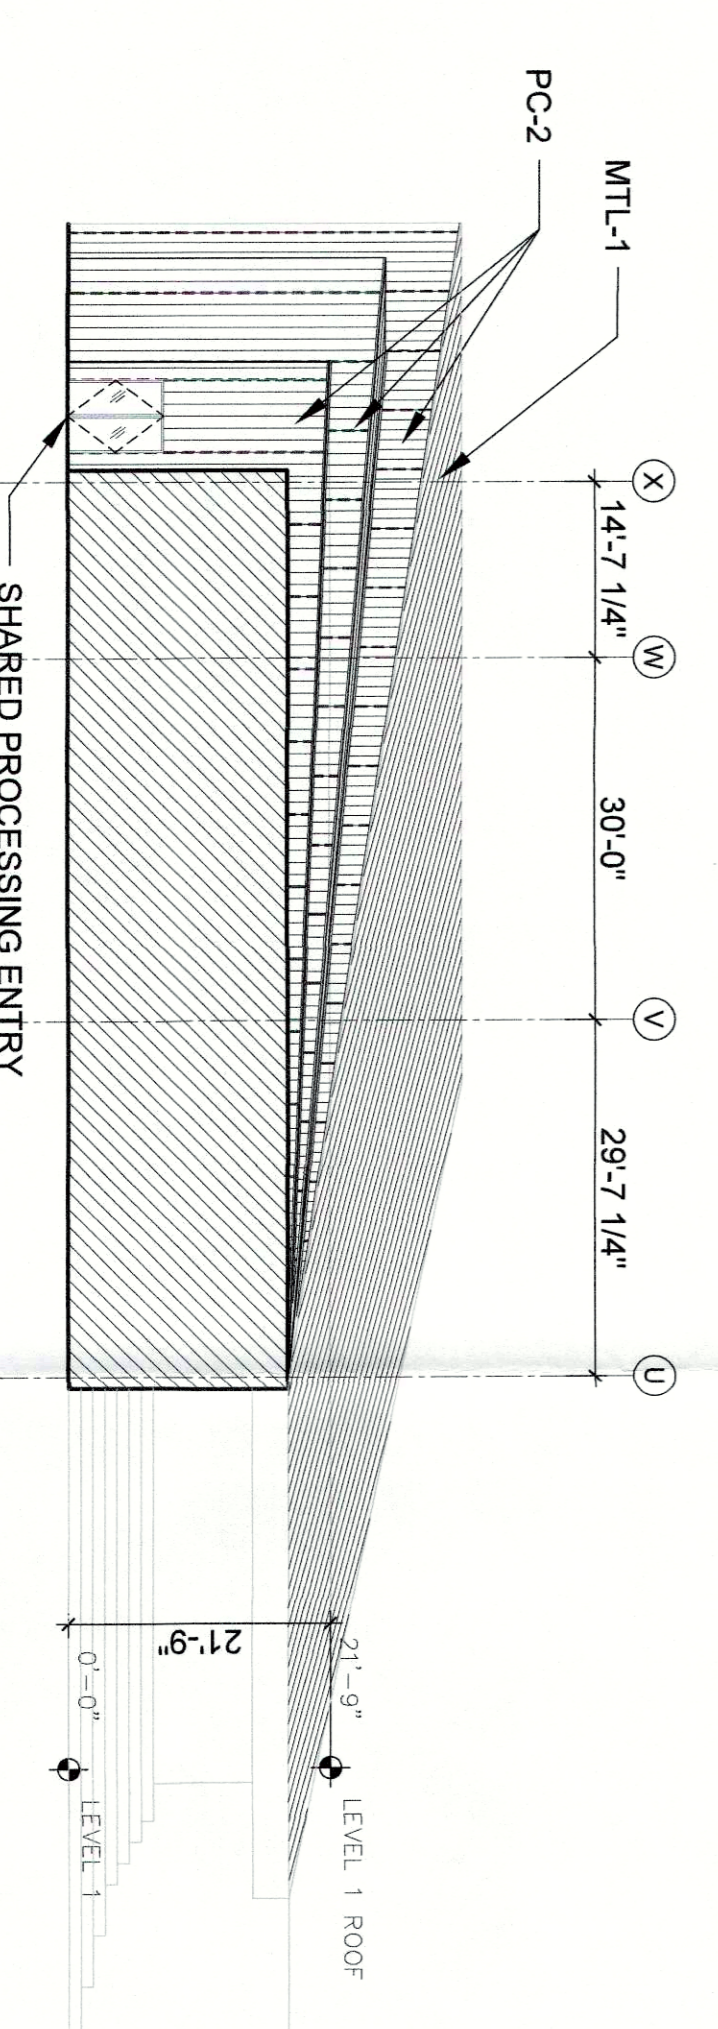


**1** WEST ELEVATION - BC INTERSECTION  
SCALE 1/16"=1'-0"

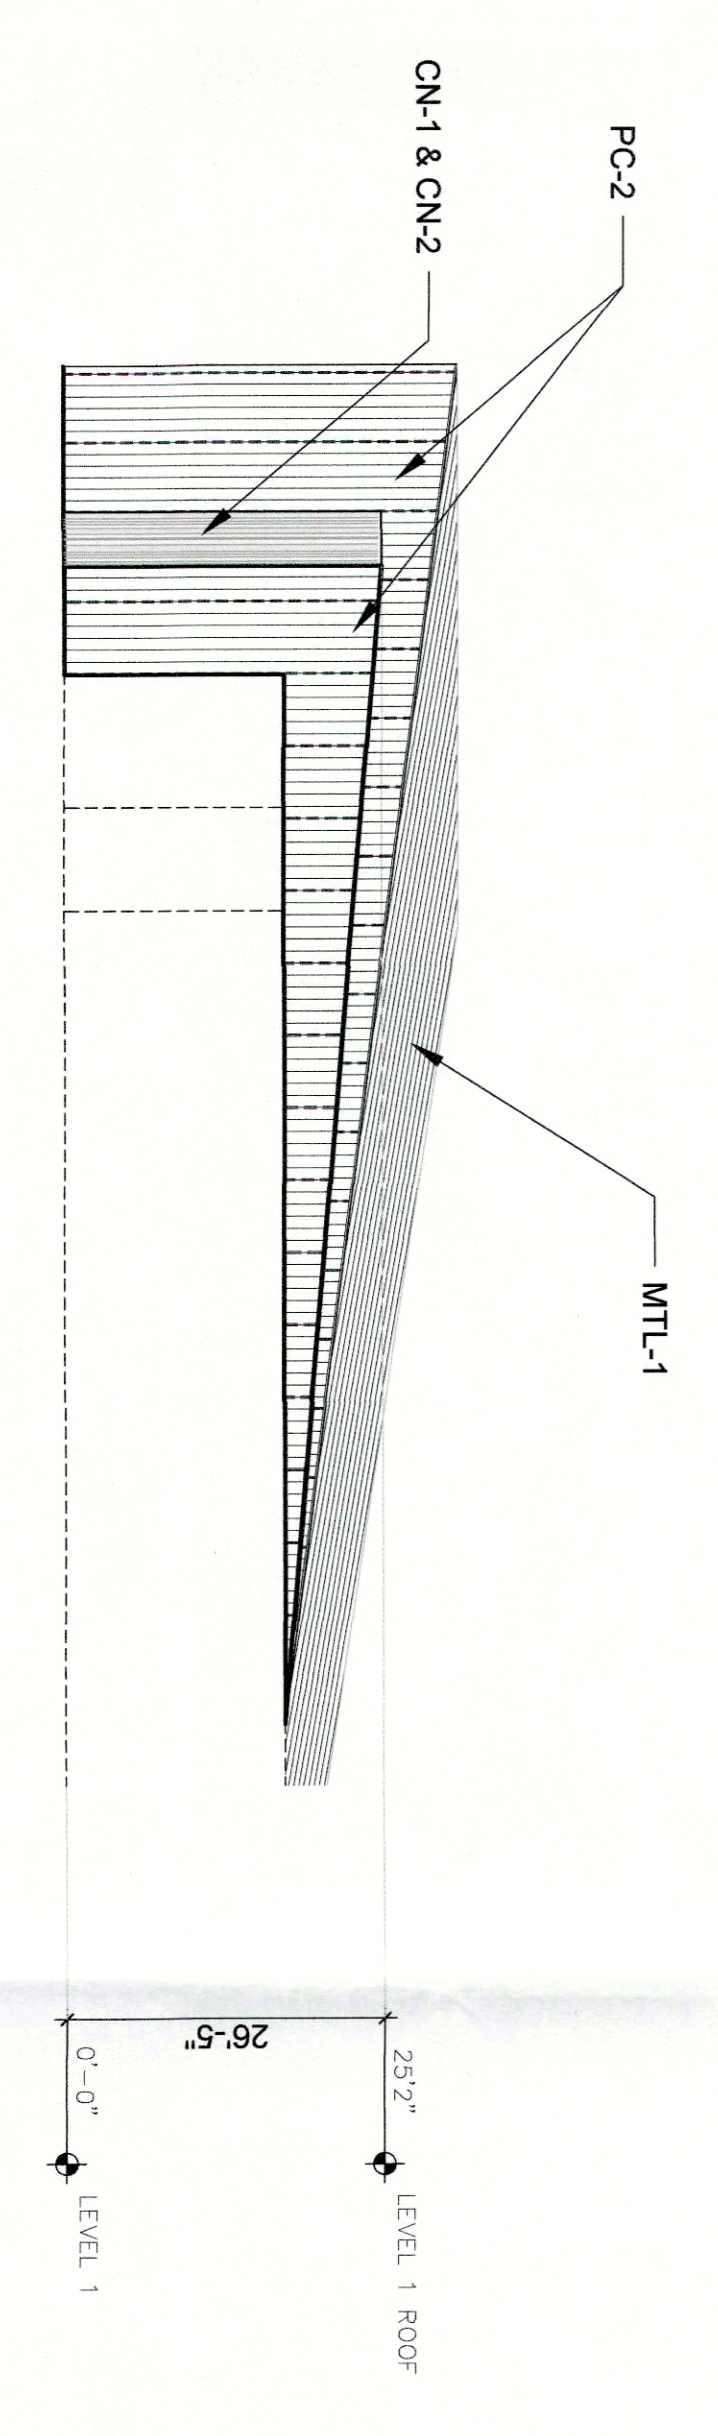

**2** WEST ELEVATION - BC INTERSECTION  
SCALE 1/16"=1'-0"

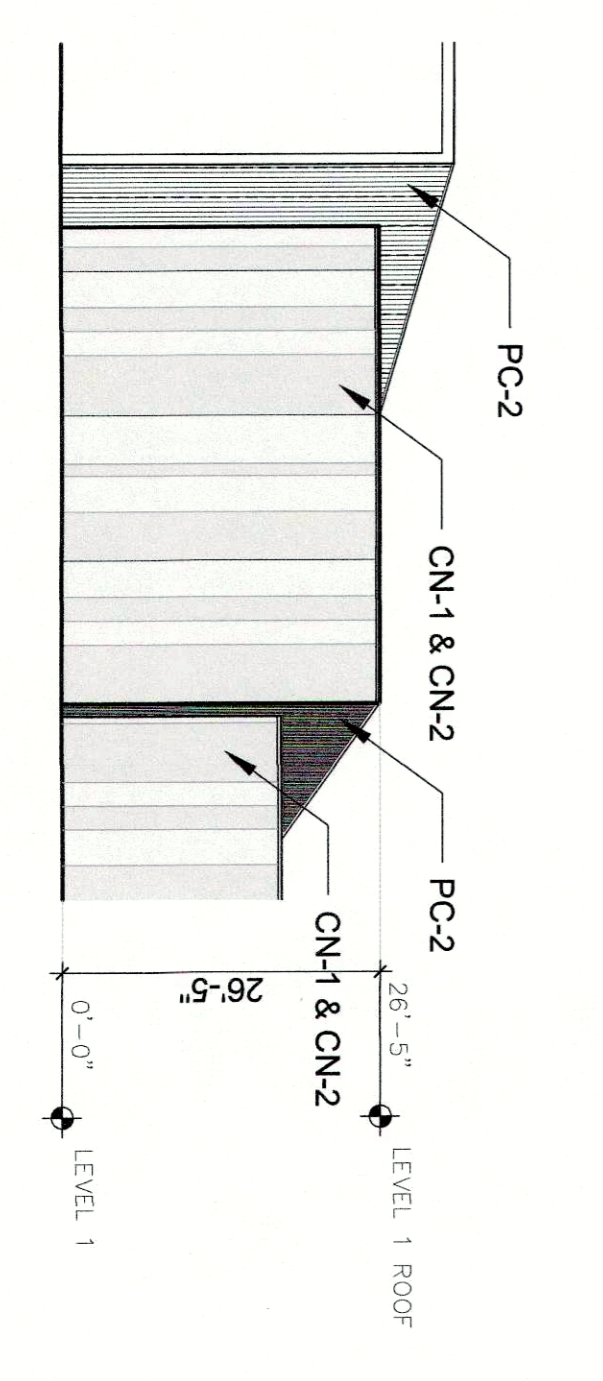

**3** WEST ELEVATION - BC INTERSECTION  
SCALE 1/16"=1'-0"

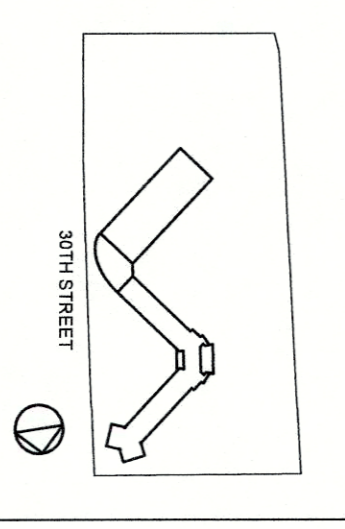

NOT FOR BID  
NOT FOR CONSTRUCTION

DATE: 2/10/2016  
SCALE: 1/16"=1'-0"

RECEIVED  
MAY 07 2016  
ARCHITECTURAL & DESIGN SERVICES

A-214  
DRAWING NUMBER