


CONSULTANTS

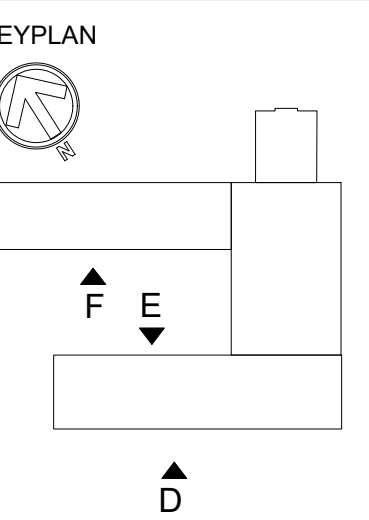

PROJECT NAME
2612 S. English Station Road

2612 S. English Station Road
Louisville, KY 40299

CLIENT
2nds in Building Materials, Inc.

6052 Lee Highway
Chattanooga, TN 37421

SEAL

No.	Description	Date

DEMOLITION SET

© 2021 STUDIO A ARCHITECTURE
ALL RIGHTS RESERVED. NO PART OF THIS DOCUMENT IS TO BE REPRODUCED OR TRANSMITTED IN ANY FORM OR BY ANY MEANS, ELECTRONIC OR MECHANICAL, WITHOUT THE WRITTEN PERMISSION OF STUDIO A ARCHITECTURE.

PRELIMINARY EXTERIOR ELEVATIONS


21SB01

Project number 08/24/2021


Date

A201

Scale NO SCALE

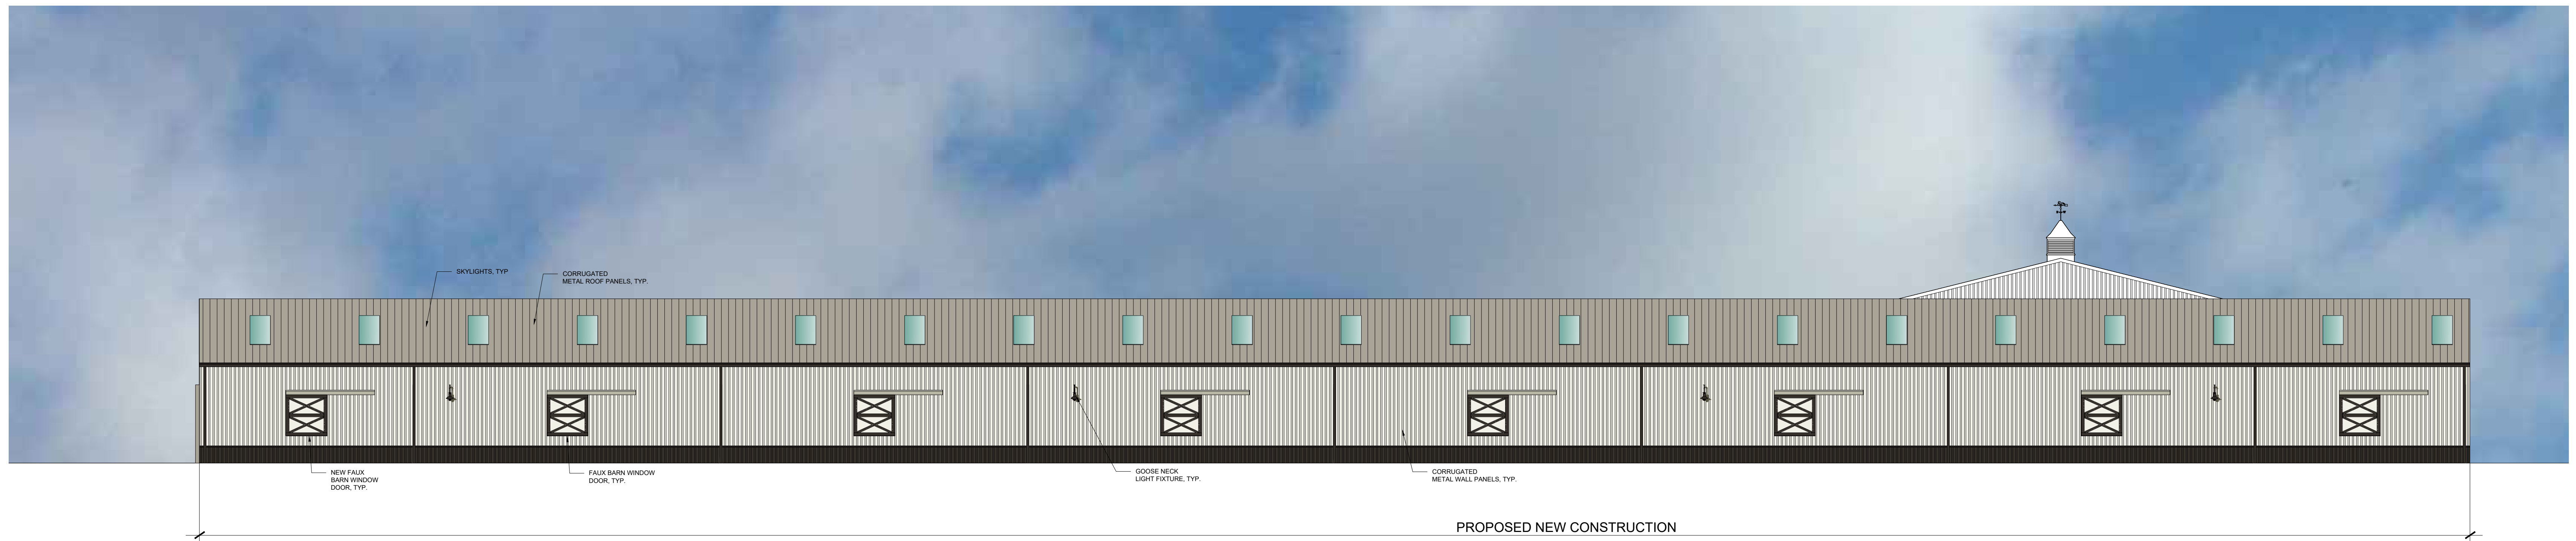

D
A201
NEW ADDITION
PRELIMINARY EXTERIOR ELEVATION - LOOKING NORTH
SCALE: 1/8" = 1'-0"

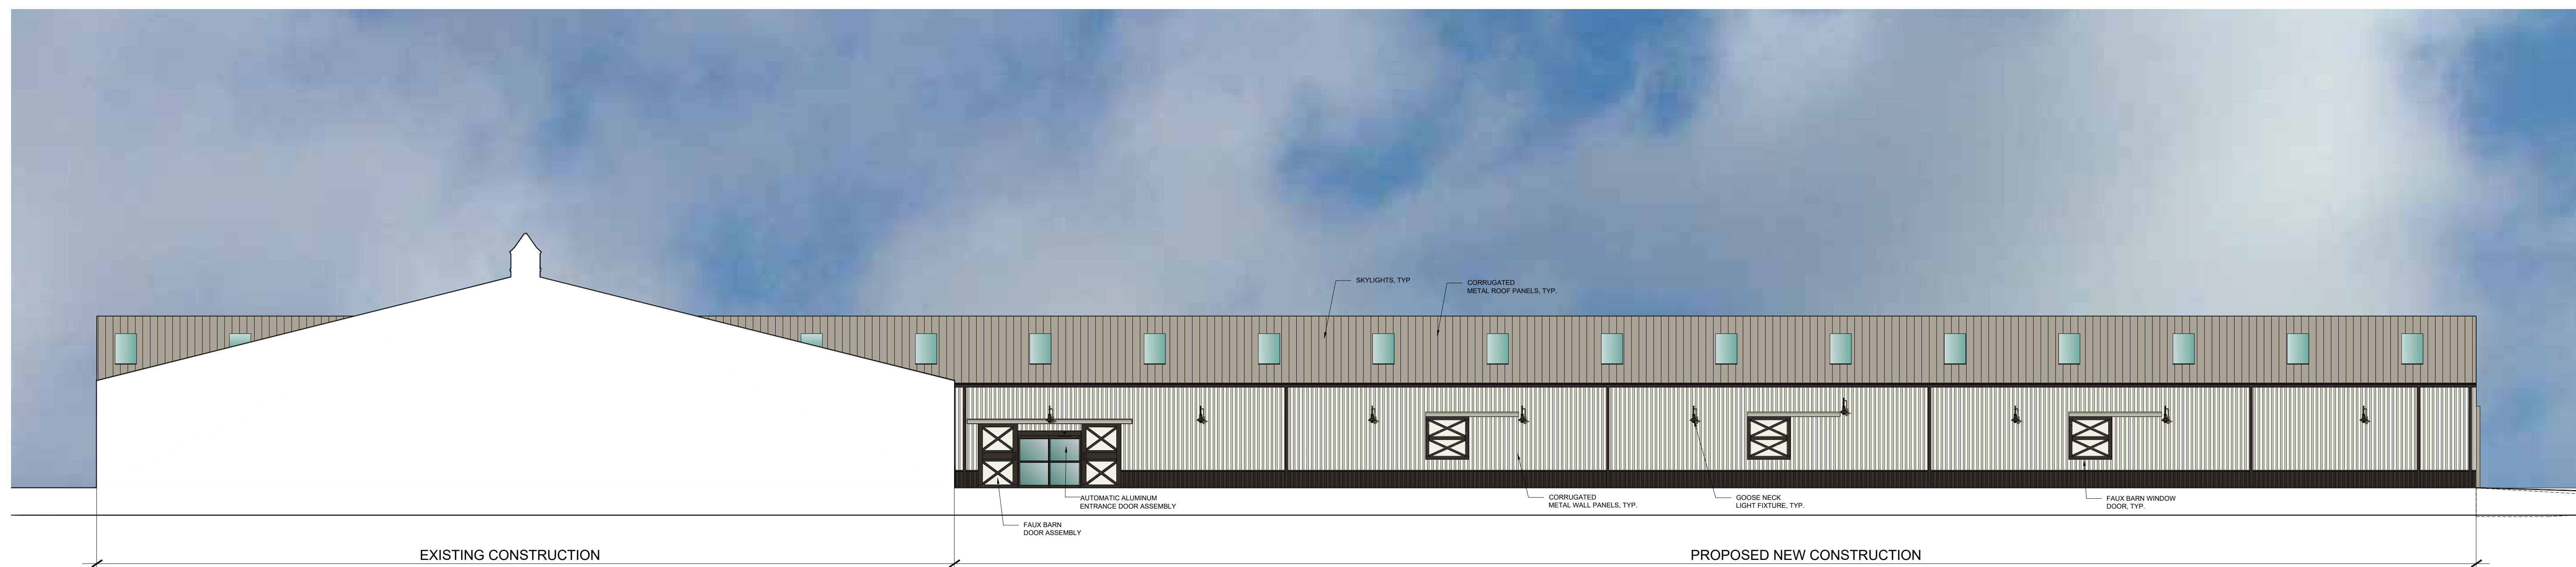

E
A201
NEW ADDITION
PRELIMINARY EXTERIOR ELEVATION - LOOKING SOUTH
SCALE: 1/8" = 1'-0"



F
A201
PRELIMINARY EXTERIOR ELEVATION - LOOKING NORTH
SCALE: 1/8" = 1'-0"

CONSULTANTS




A
A200 PRELIMINARY EXTERIOR ELEVATIONS - LOOKING WEST
SCALE: 1/8" = 1'-0"



B
A200 PRELIMINARY EXTERIOR ELEVATIONS - LOOKING SOUTH
SCALE: 1/8" = 1'-0"



C
A200 PRELIMINARY EXTERIOR ELEVATIONS - LOOKING EAST
SCALE: 1/8" = 1'-0"

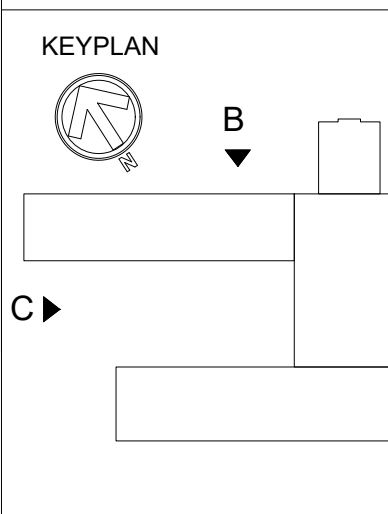

PROJECT NAME
2612 S. English Station Road

2612 S. English Station Road
Louisville, KY 40299

CLIENT
2nds in Building Materials, Inc.

6552 Lee Highway
Chattanooga, TN 34721

SEAL

No.	Description	Date

DEMOLITION SET

PRELIMINARY EXTERIOR ELEVATIONS

21SB01

Project number

Date

A200

Scale NO SCALE