

C.R. STONE
ARCHITECT

2907 WESTFIELD ROAD
LOUISVILLE, KY 40220
502.727.8903
CHRIS@CRSTONEARCHITECT.COM

C. R. STONE, ARCHITECT LLC

COPYRIGHT 2021

PRELIMINARY
ELEVATIONS

RED BRICK LLC
RENOVATION & ADDITION
5074 POPLAR LEVEL ROAD
LOUISVILLE, KY - 40219


CRS

SCALE AS SHOWN

A2.1


05 MAR 21

MW 0320

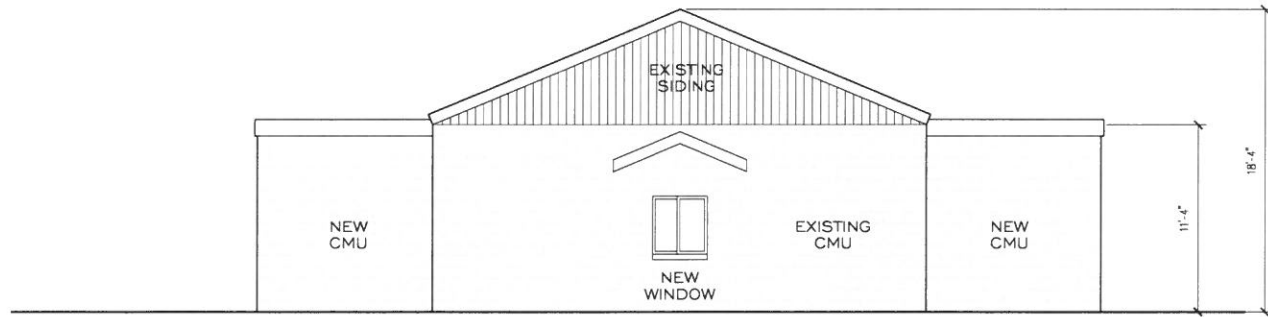


03 | SOUTHEAST SIDE ELEVATION

A2.1 | SCALE: 3/16 = 1'-0"

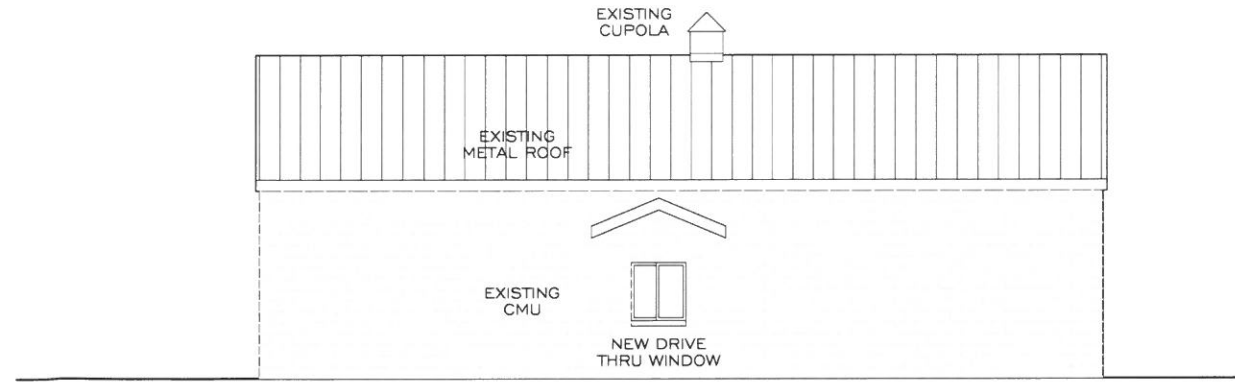


04 | NORTHWEST SIDE ELEVATION

A2.1 | SCALE: 3/16 = 1'-0"

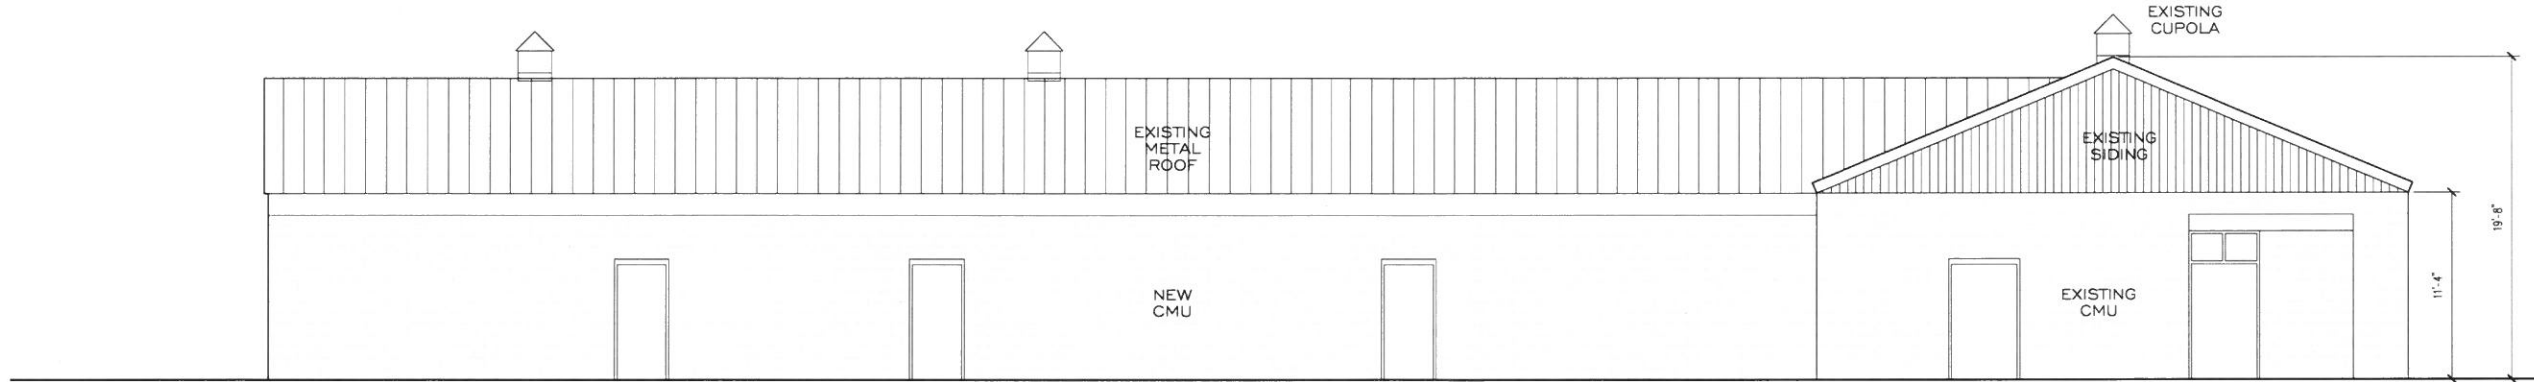

02 | REAR ELEVATION

A2.1 | SCALE: 3/16 = 1'-0"

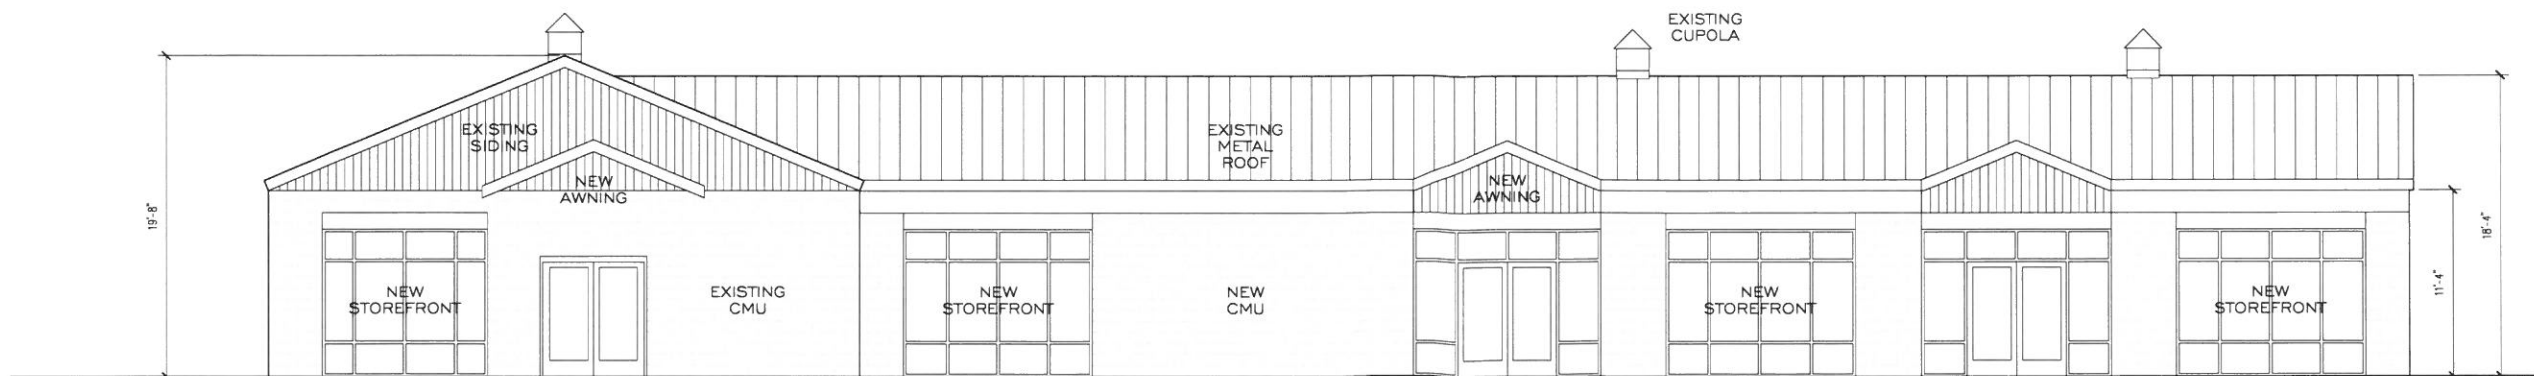

01 | FRONT ELEVATION

A2.1 | SCALE: 3/16 = 1'-0"

RECEIVED

MAR 15 2021

PLANNING &
DESIGN SERVICES

21-1 DDP - 0028