


BRAVURA

111 West Washington Street
Louisville, Kentucky 40202


RECEIVED
JUN 08 2017
PLANNING &
DESIGN SERVICES

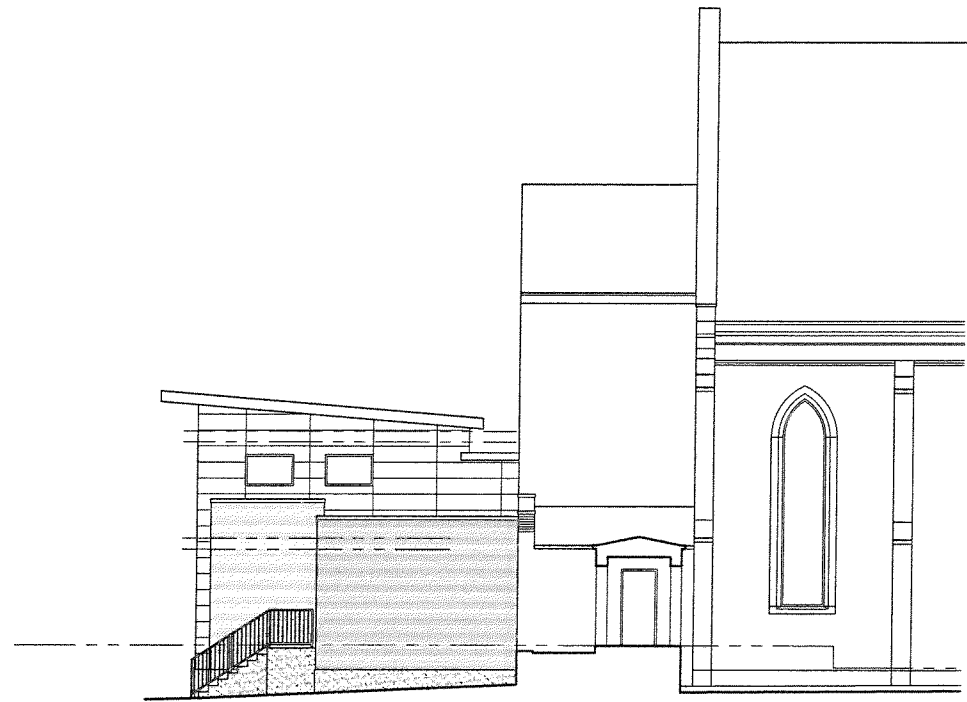

EAST ELEVATION

SCALE: 1/8" = 1'-0"


1
A-201

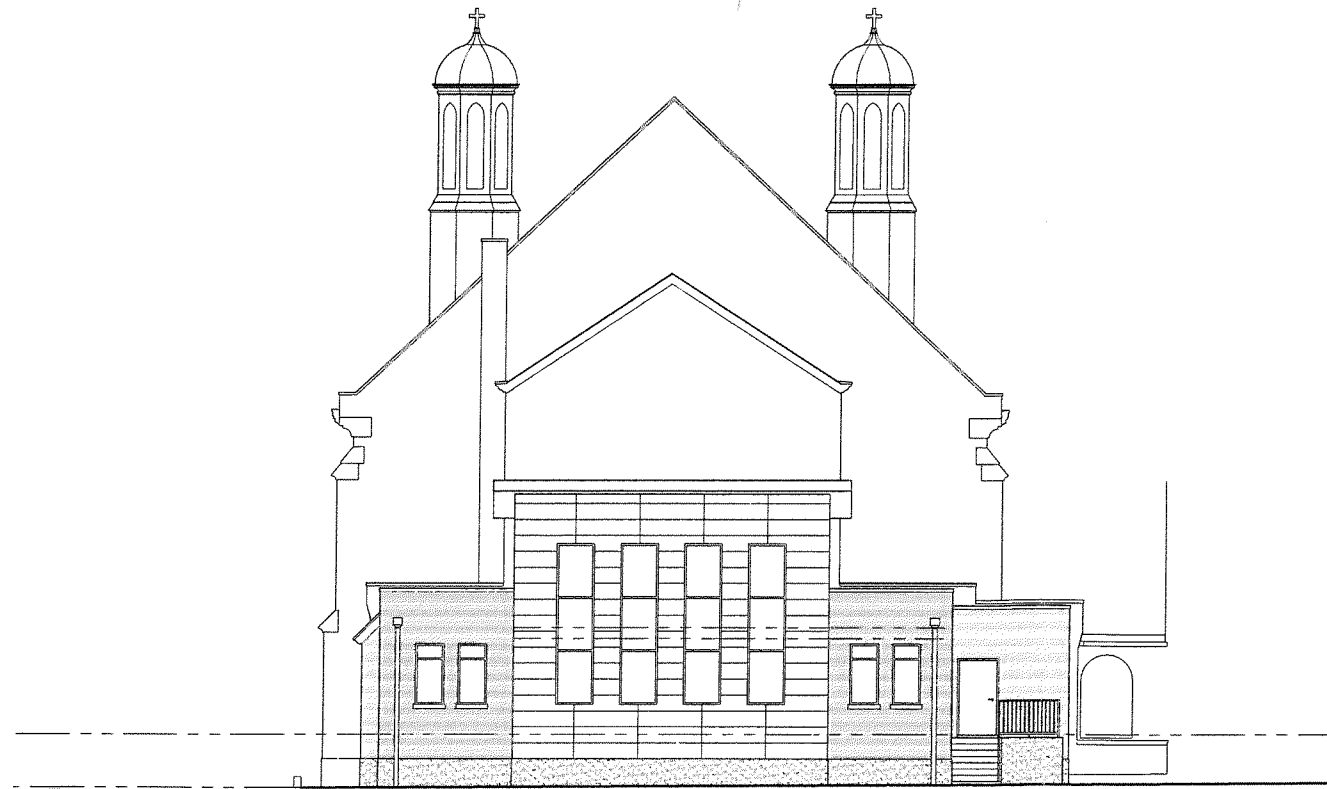

SOUTH ELEVATION

SCALE: 1/8" = 1'-0"

2
A-201

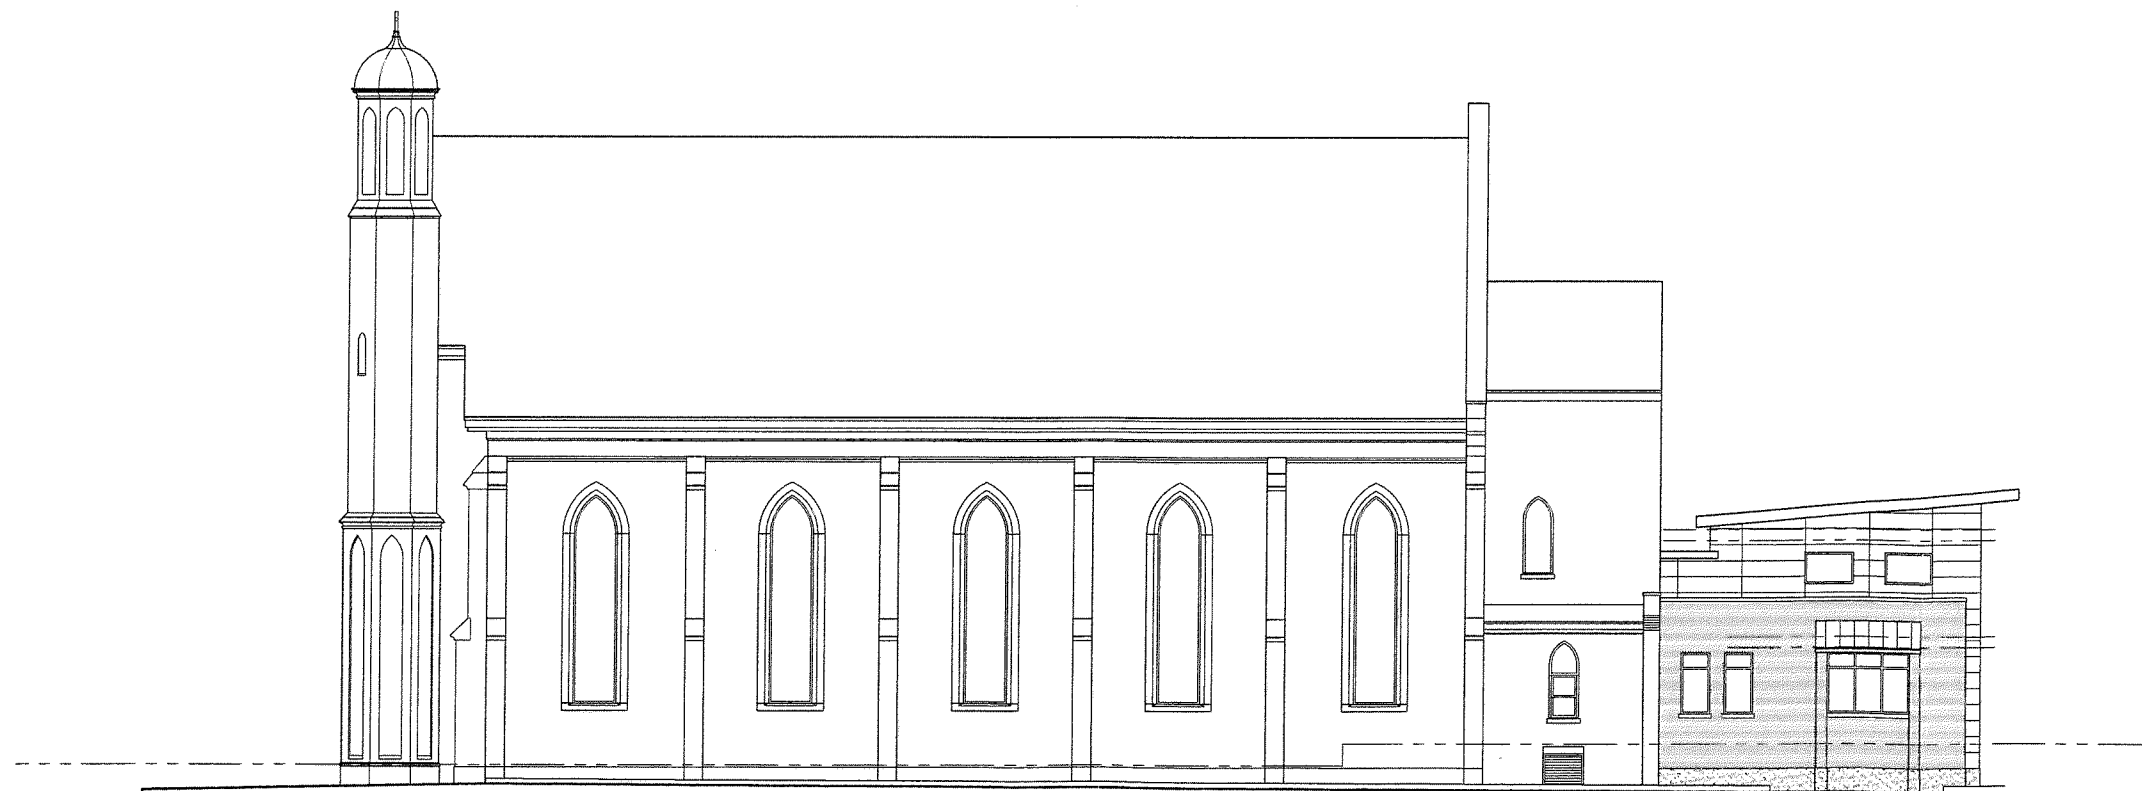

WEST ELEVATION

SCALE: 1/8" = 1'-0"

3
A-201

St. John Center
for HOMELESS MEN

ADDITION AND ALTERATIONS
700 E. MUHAMMAD ALI BLVD.
LOUISVILLE, KENTUCKY

Issues and Revisions

05/18/17

Project Number: KY200-720

Description:

Exterior Elevations

Scale: 1/8" = 1'-0"

All drawings and written material appearing herein constitutes original and unpublished work of the Architect and may not be duplicated, used or disclosed without written consent of the Architect.

A-201

Drawing Number

17 DEVPLAN 11001