



1
A3.1
SCALE: 3/16"=1'-0"

SOUTHWEST (ENTRY) ELEVATION



2
A3.1
SCALE: 3/16"=1'-0"



SOUTHEAST ELEVATION

OFFICE BUILDING for DR. RHODES
HUNNINGTON CENTRE - TRACT 4A
9530 BUNSEN PARKWAY
4-24-2015

RECEIVED

JUN 01 2015
PLANNING &
DESIGN SERVICES

150 EVD PLAN 1080
Tucker Booker Donhoff + Partners

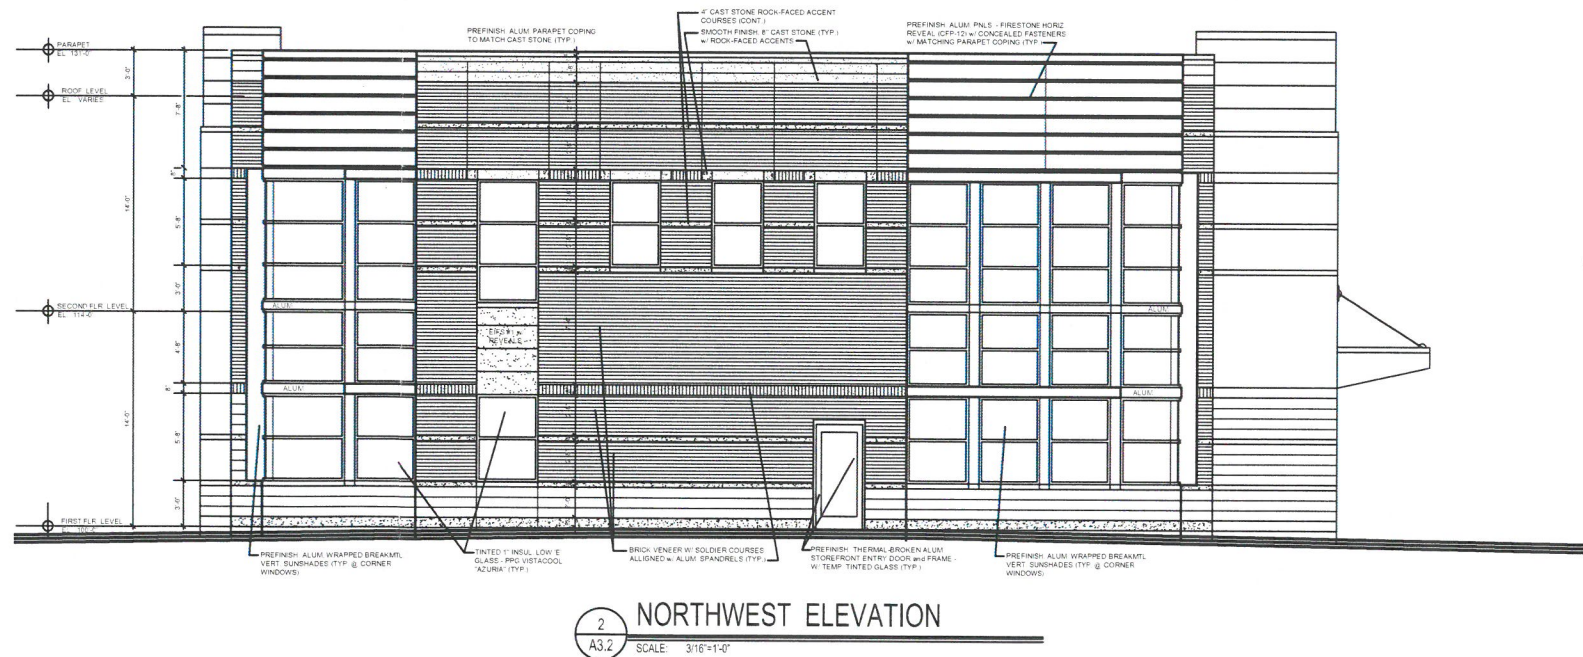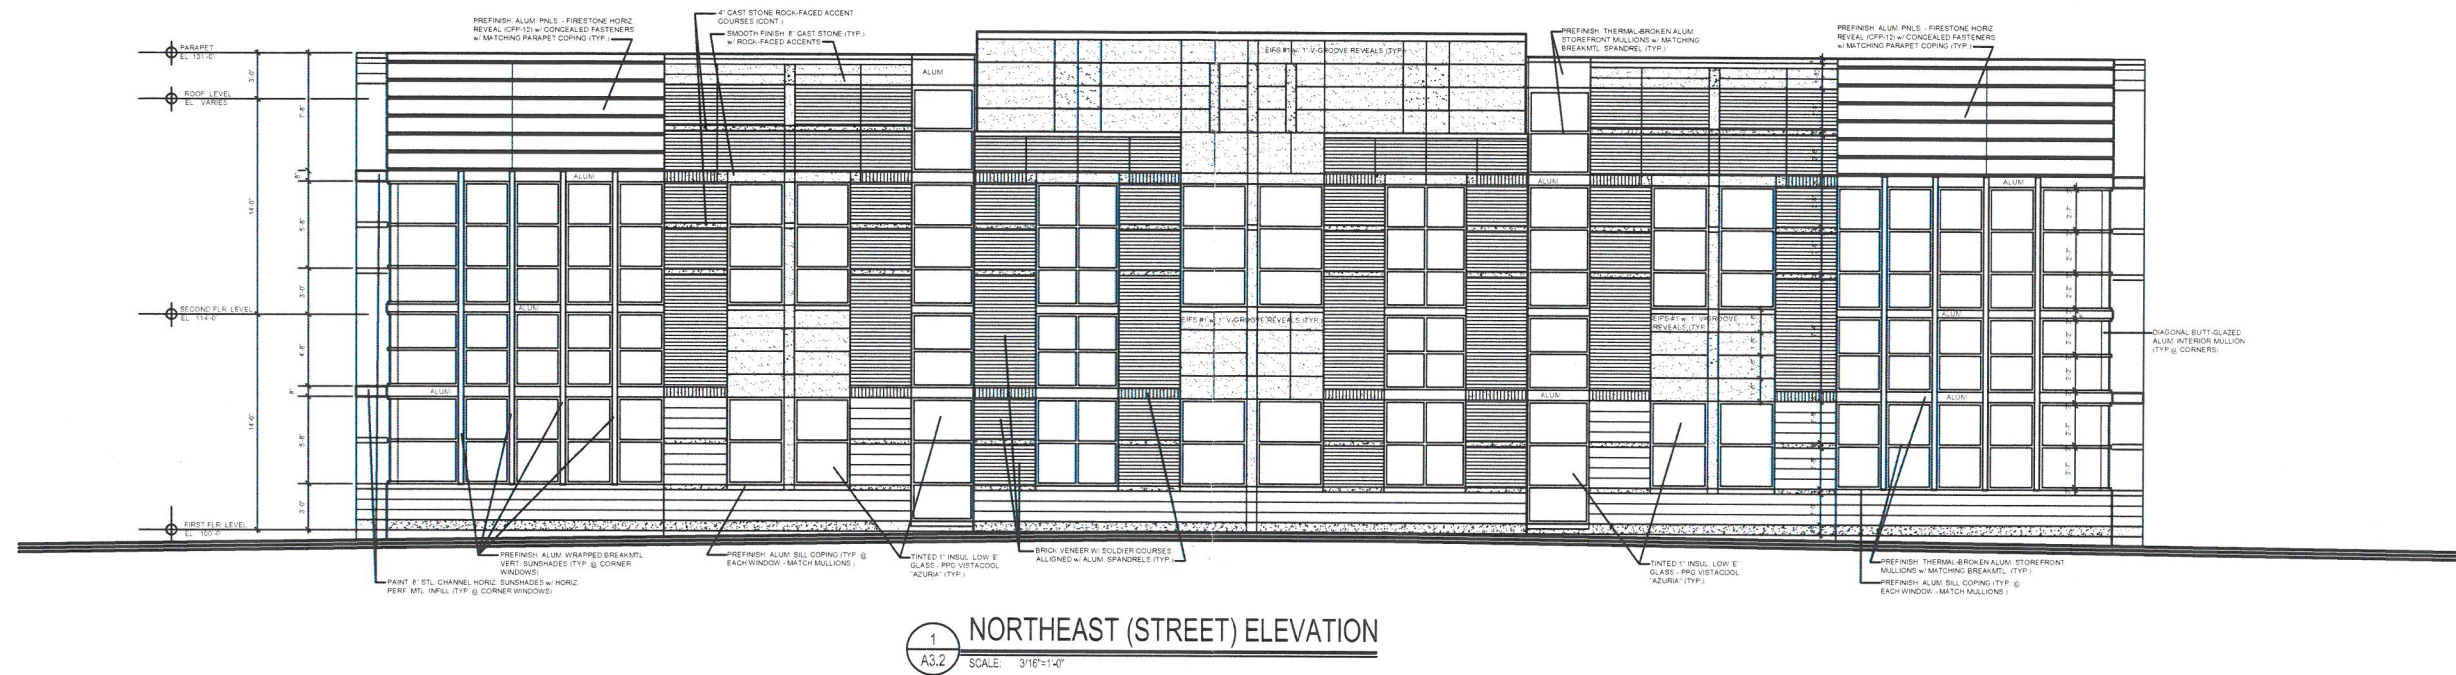

RECEIVED
JUN 01 2015
LAWING &
DESIGN SERVICES

OFFICE BUILDING for DR. RHODES
HUNNINGTON CENTRE - TRACT 4A
9530 BUNSEN PARKWAY
5-7-2015

Tucker Booker Donhoff + Partners
15DEVPAVAP0