


GENERAL NOTES

- (A) REFER TO PROJECT MANUAL AND SCOPE OF WORK SCHEDULE FOR ADDITIONAL REQUIREMENTS.
- (B) REFER TO CIVIL, STRUCTURAL, MECHANICAL, ELECTRICAL, PLUMBING, AND PRE-ENGINEERED METAL BUILDING (P.E.M.B.) SHOP DRAWINGS FOR ADDITIONAL REQUIREMENTS.
- (C) REFER TO INTERIOR AND EXTERIOR FINISH SCHEDULES FOR MATERIAL TYPES, COLORS AND FINISHES.
- (D) DIMENSIONS ARE TO FACE OF CONCRETE, FRAMING, OR CENTER LINE OF STRUCTURE UNLESS OTHERWISE INDICATED.
- (E) NOT ALL INSULATION SHOWN FOR CLARITY.

KEY NOTES

- (1) 8X8 WEATHER TREATED, PAINT GRADE WOOD TIMBER COLUMNS. PAINT TO MATCH BUILDING.
- (2) 2X12 WEATHER TREATED, PAINT GRADE WOOD STUDS. PAINT TO MATCH BUILDING.
- (3) 2X8 WEATHER TREATED, PAINT GRADE WOOD STUDS. PAINT TO MATCH BUILDING.
- (4) 1X6 WEATHER TREATED, PAINT GRADE WOOD STUDS. PAINT TO MATCH BUILDING.
- (5) 1X4 WEATHER TREATED, PAINT GRADE WOOD STUDS. PAINT TO MATCH BUILDING.

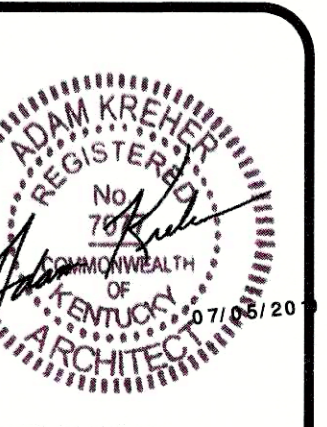

ARCHITECT OF RECORD
ADAM KREHER
 ARCHITECT LICENSE NUMBER
7077
 SHEETS BEARING THIS SEAL ARE AUTHENTICATED. RESPONSIBILITY FOR ALL OTHER PLANS, SPECIFICATIONS OR INSTRUMENTS ARE DISCLAIMED.

ADAM KREHER, ARCHITECT
 116 N. 2ND AVENUE
 OZARK, MO 65721
 P (417) 581-8889
 F (417) 581-9002

PROJECT:
NEW O'REILLY AUTO PARTS STORE
 4156 TAYLOR BLVD.
 LOUISVILLE, KY 40242

WALL SECTIONS

O'Reilly AUTO PARTS


CORPORATE OFFICES
 266 SOUTH PATTERSON
 SPRINGFIELD, MISSOURI 65802
 (417) 868-2874 TELEPHONE

DRAWN BY: NO
 CHECKED BY: KR
 DATE: 09/07/2018
 REVISION: PR003
 JULY 12, 2019
 PROJECT NUMBER: 18131-L10
 SHEET NUMBER

A3.4

NOTE:
 REFER TO STRUCTURAL DRAWINGS FOR FOOTINGS,
 FOUNDATIONS, SLABS AND REINFORCEMENT.

RECEIVED
 JUL 15 2019
 PLANNING &
 DESIGN SERVICES

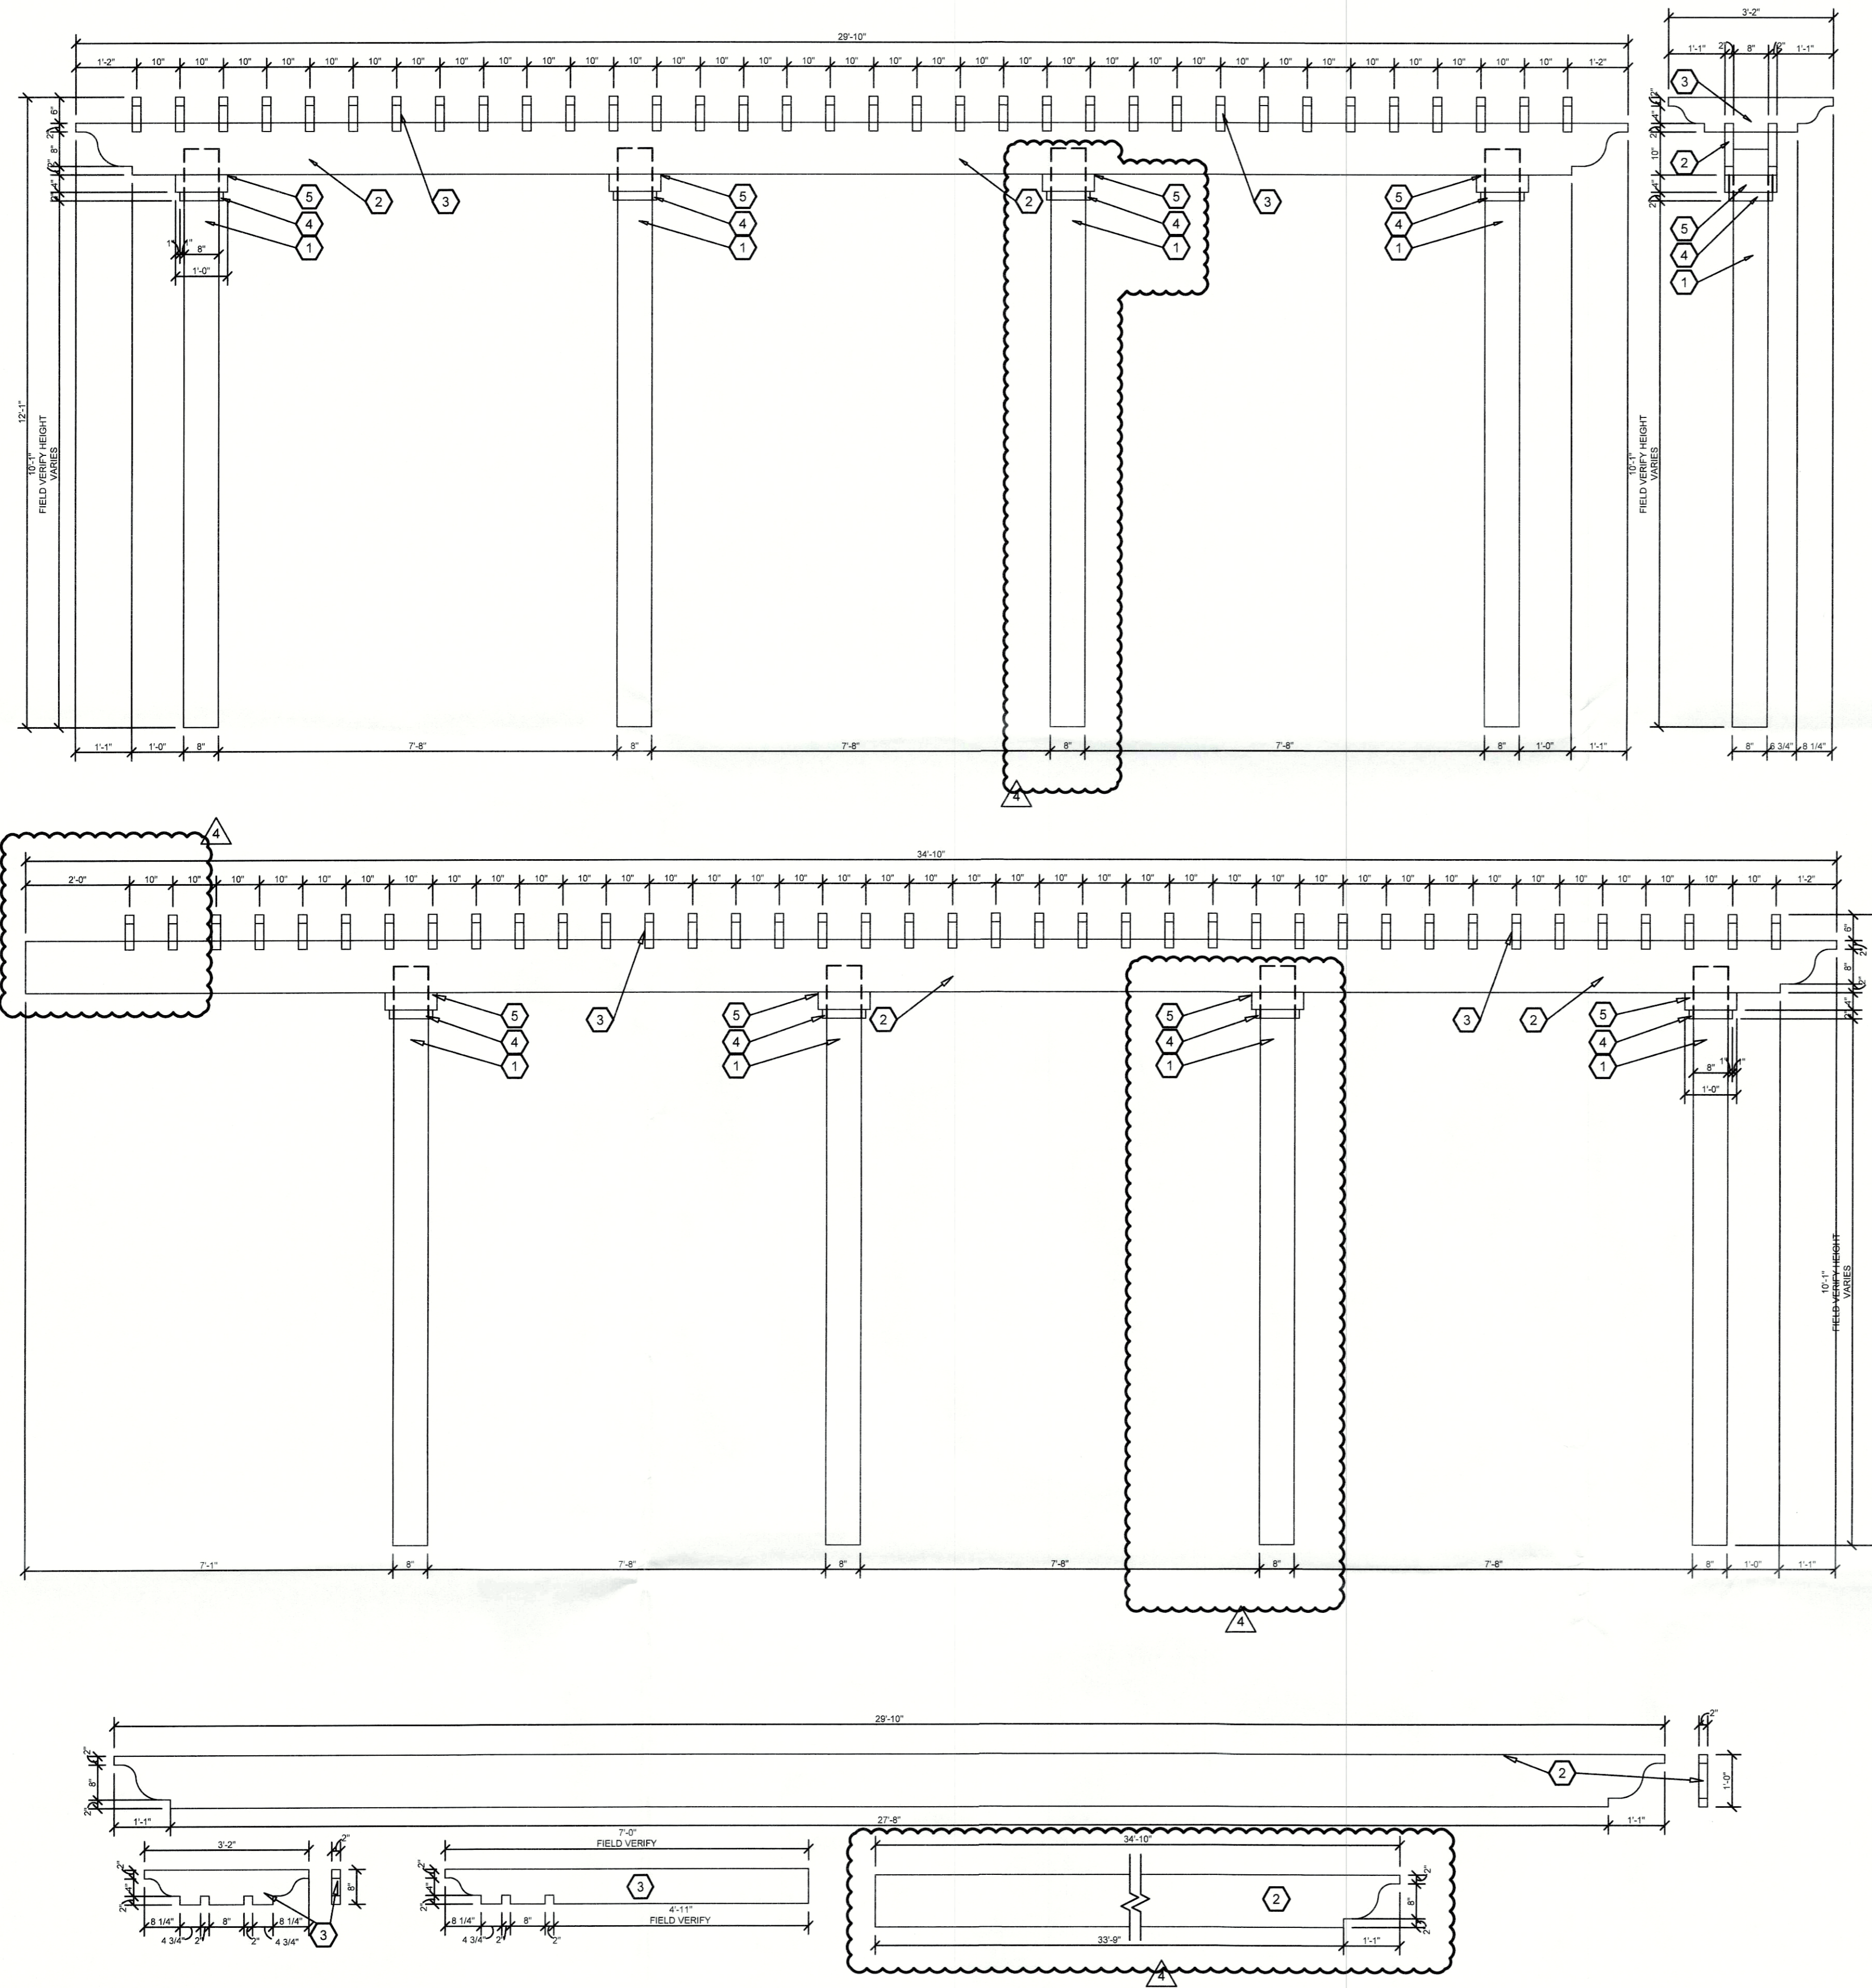

1 TRELLIS DETAILS

A3.4 SCALE: 1/2" = 1'-0"

© COPYRIGHT 2016 - DESIGNS, DRAWINGS AND SPECIFICATIONS ARE INSTRUMENTS OF SERVICE AND ARE THE PROPERTY OF THE DESIGN PROFESSIONAL. REPRODUCTION PROHIBITED WITHOUT THE EXPRESSED WRITTEN CONSENT OF THE DESIGN PROFESSIONAL.

19MOD1002