


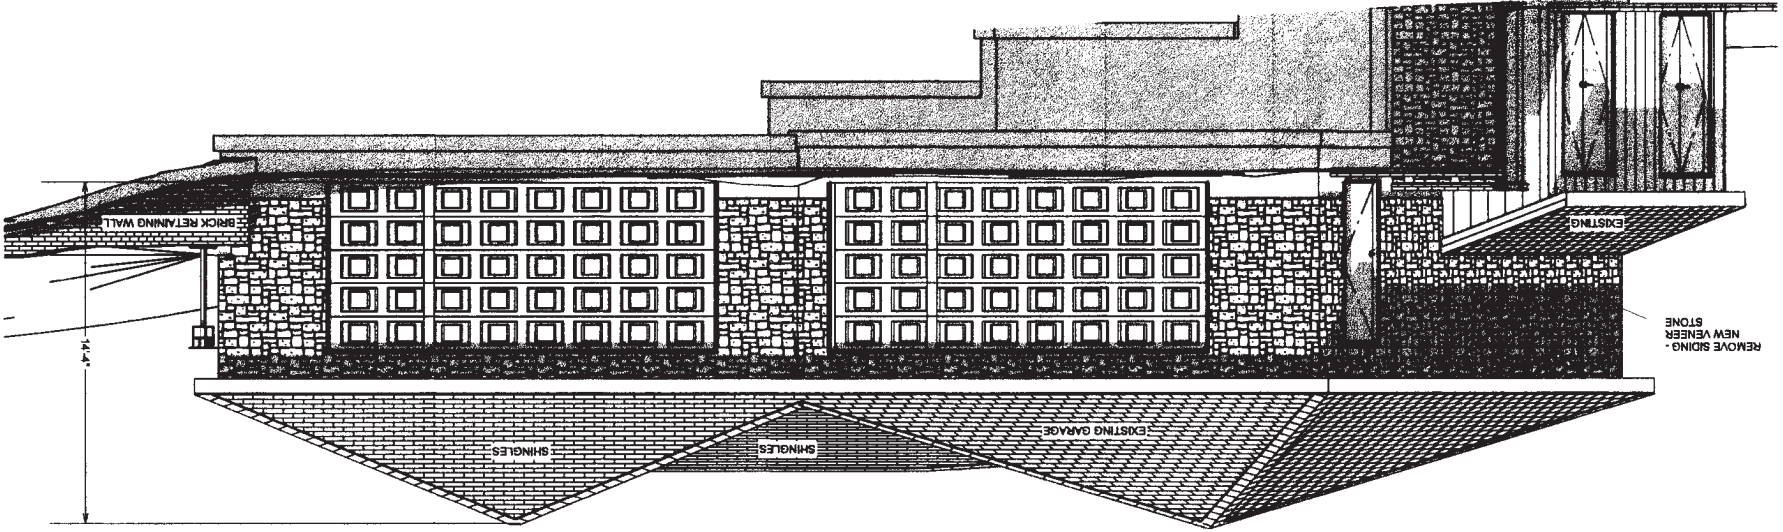


SCALE 1/8"=1'-0"

PROPOSED EAST ELEVATION



SCALE 1/8"=1'-0"

PROPOSED NORTH ELEVATION

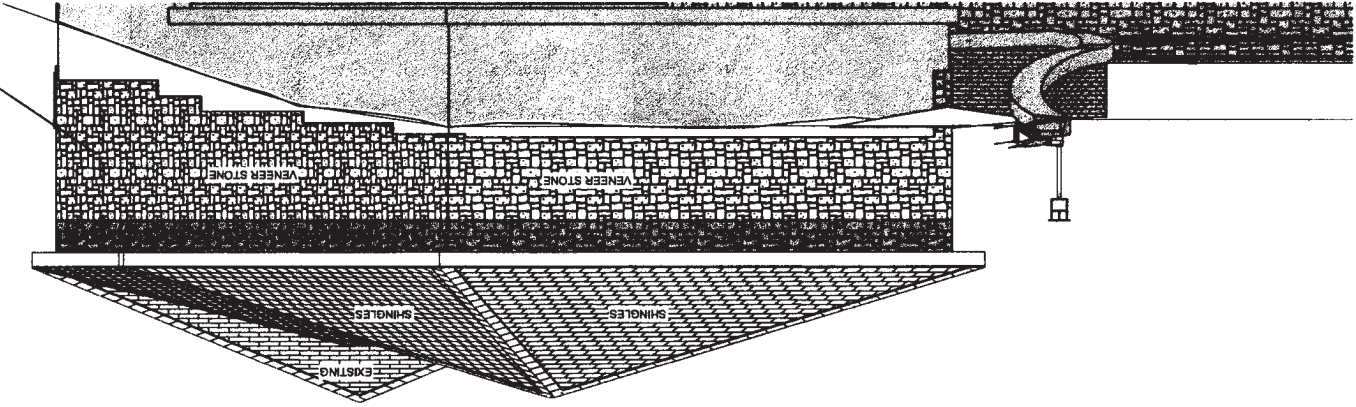


RECEIVED

OCT 22 2019

PLANNING & DESIGN
SERVICES


19-1-001-1000-01

19 - P - W A V E R - 0 0 8

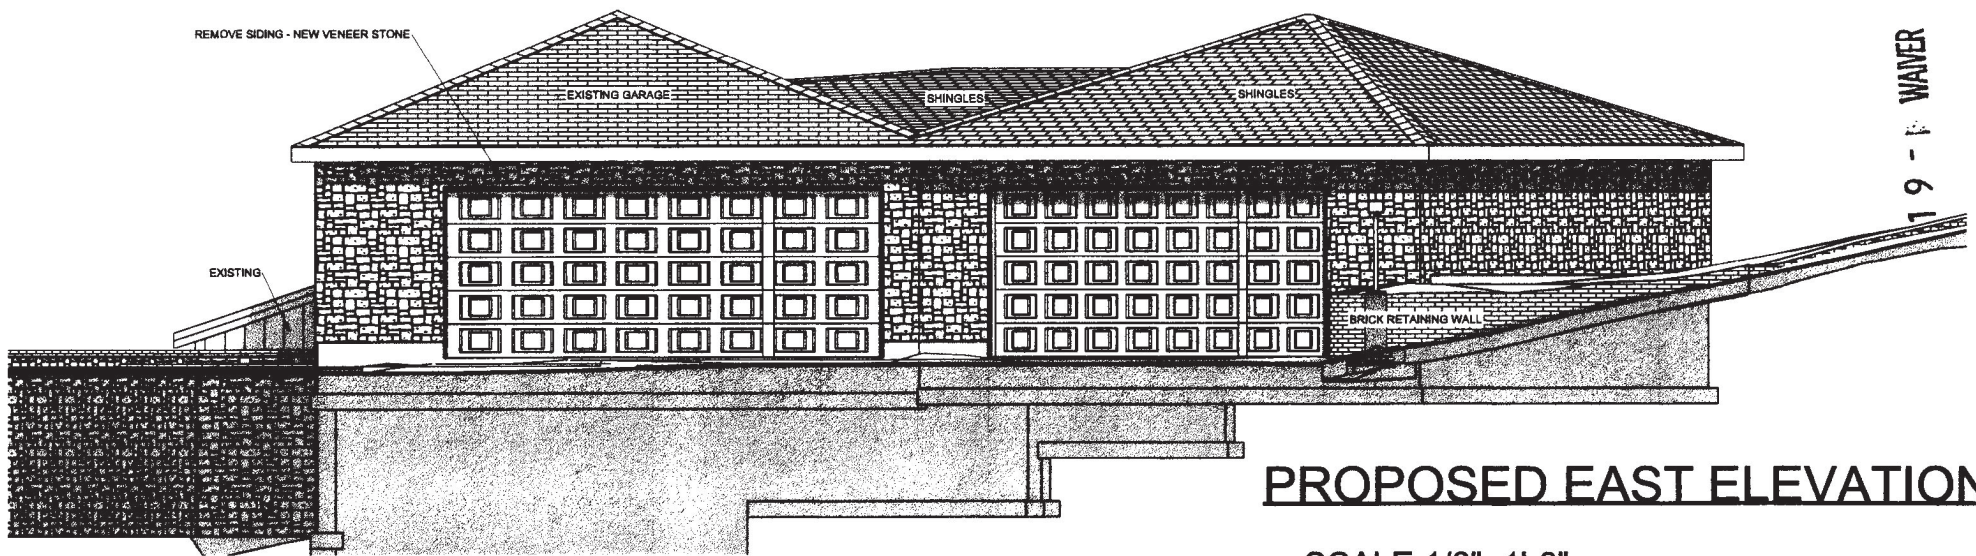

PROPOSED EAST ELEVATION

SCALE 1/8"=1'-0"

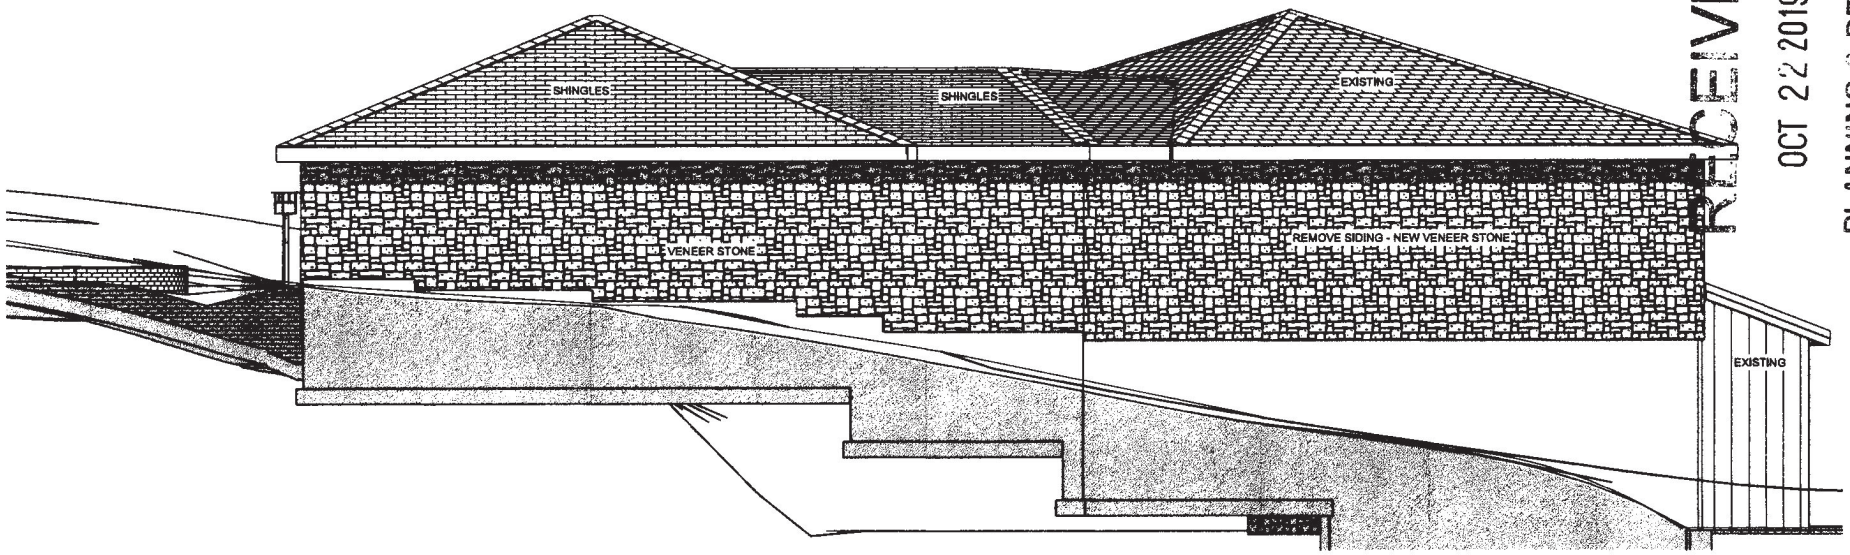

PROPOSED WEST ELEVATION

SCALE 1/8"=1'-0"

RECEIVED

OCT 22 2019

PLANNING & DESIGN SERVICES



CHARLIE WILLIAMS DESIGN, INC.
 1626 WINDSOR PLACE
 LOUISVILLE, KY 40204
 502-459-1810