



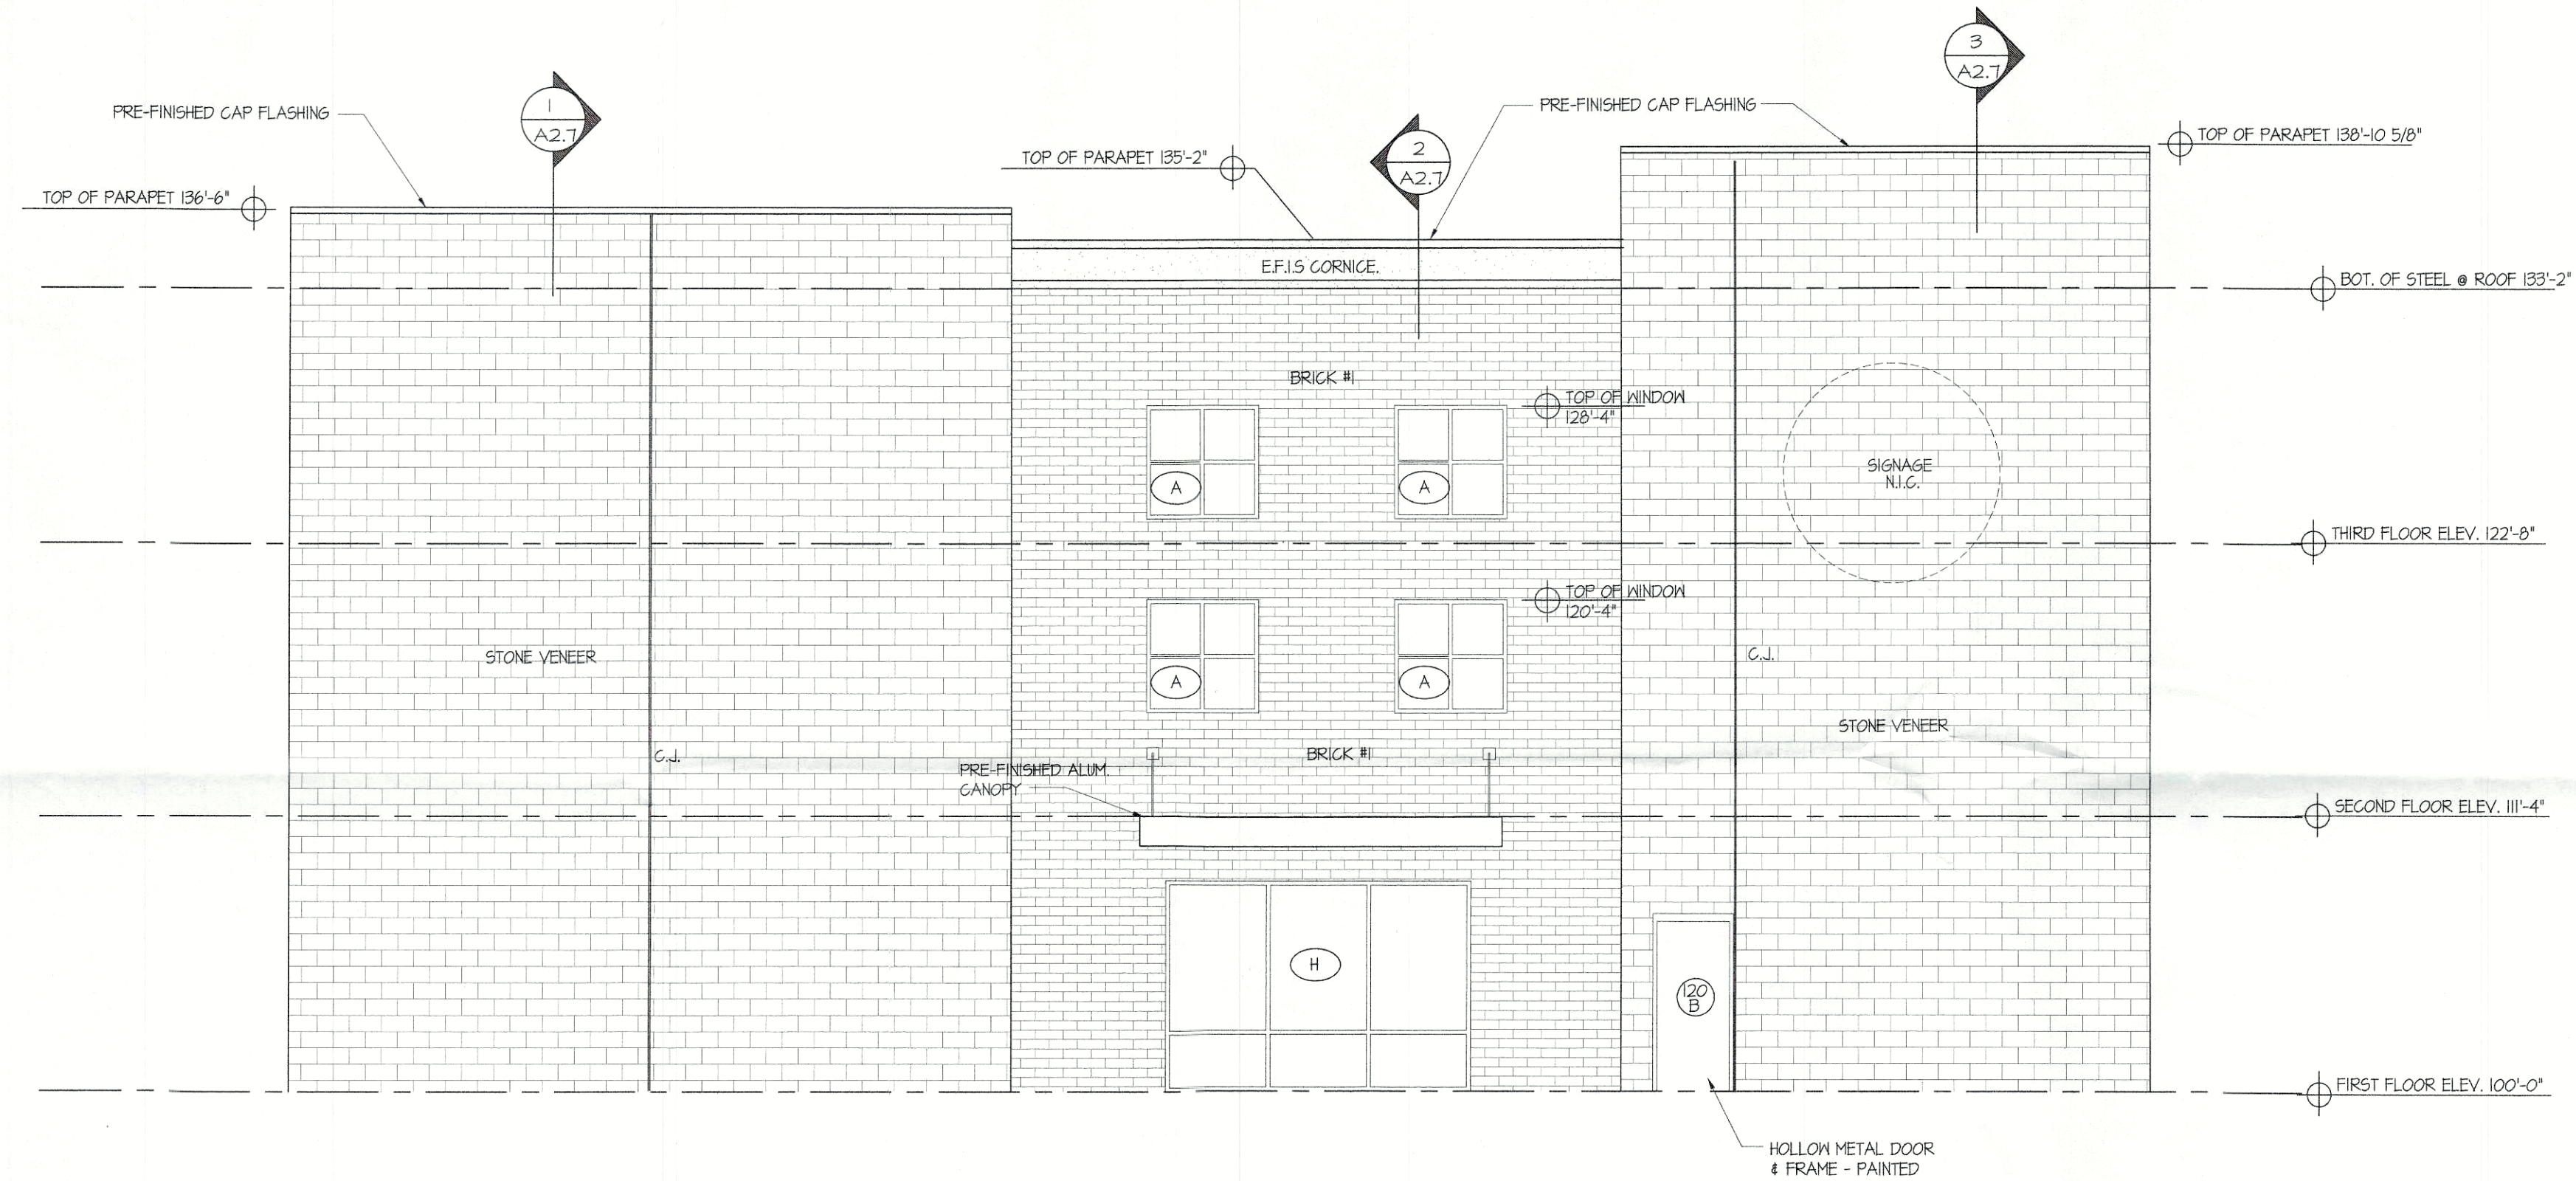

OVERALL WEST ELEVATION

SCALE: 3/16" = 1'-0"

- CONTROL JOINTS:
1. LOCATE CONTROL JOINTS AT ALL WALL OFFSETS AND CHANGES IN WALL HEIGHT
 2. CONTROL JOINTS TO BE LOCATED 25' MAXIMUM AT WALLS WITH NO OPENINGS AND 20' MAXIMUM AT WALLS WITH OPENINGS.
 3. LOCATE JOINTS AT BOTH SIDES OF OPENINGS IF OPENING IS GREATER THAN 6' WIDE.

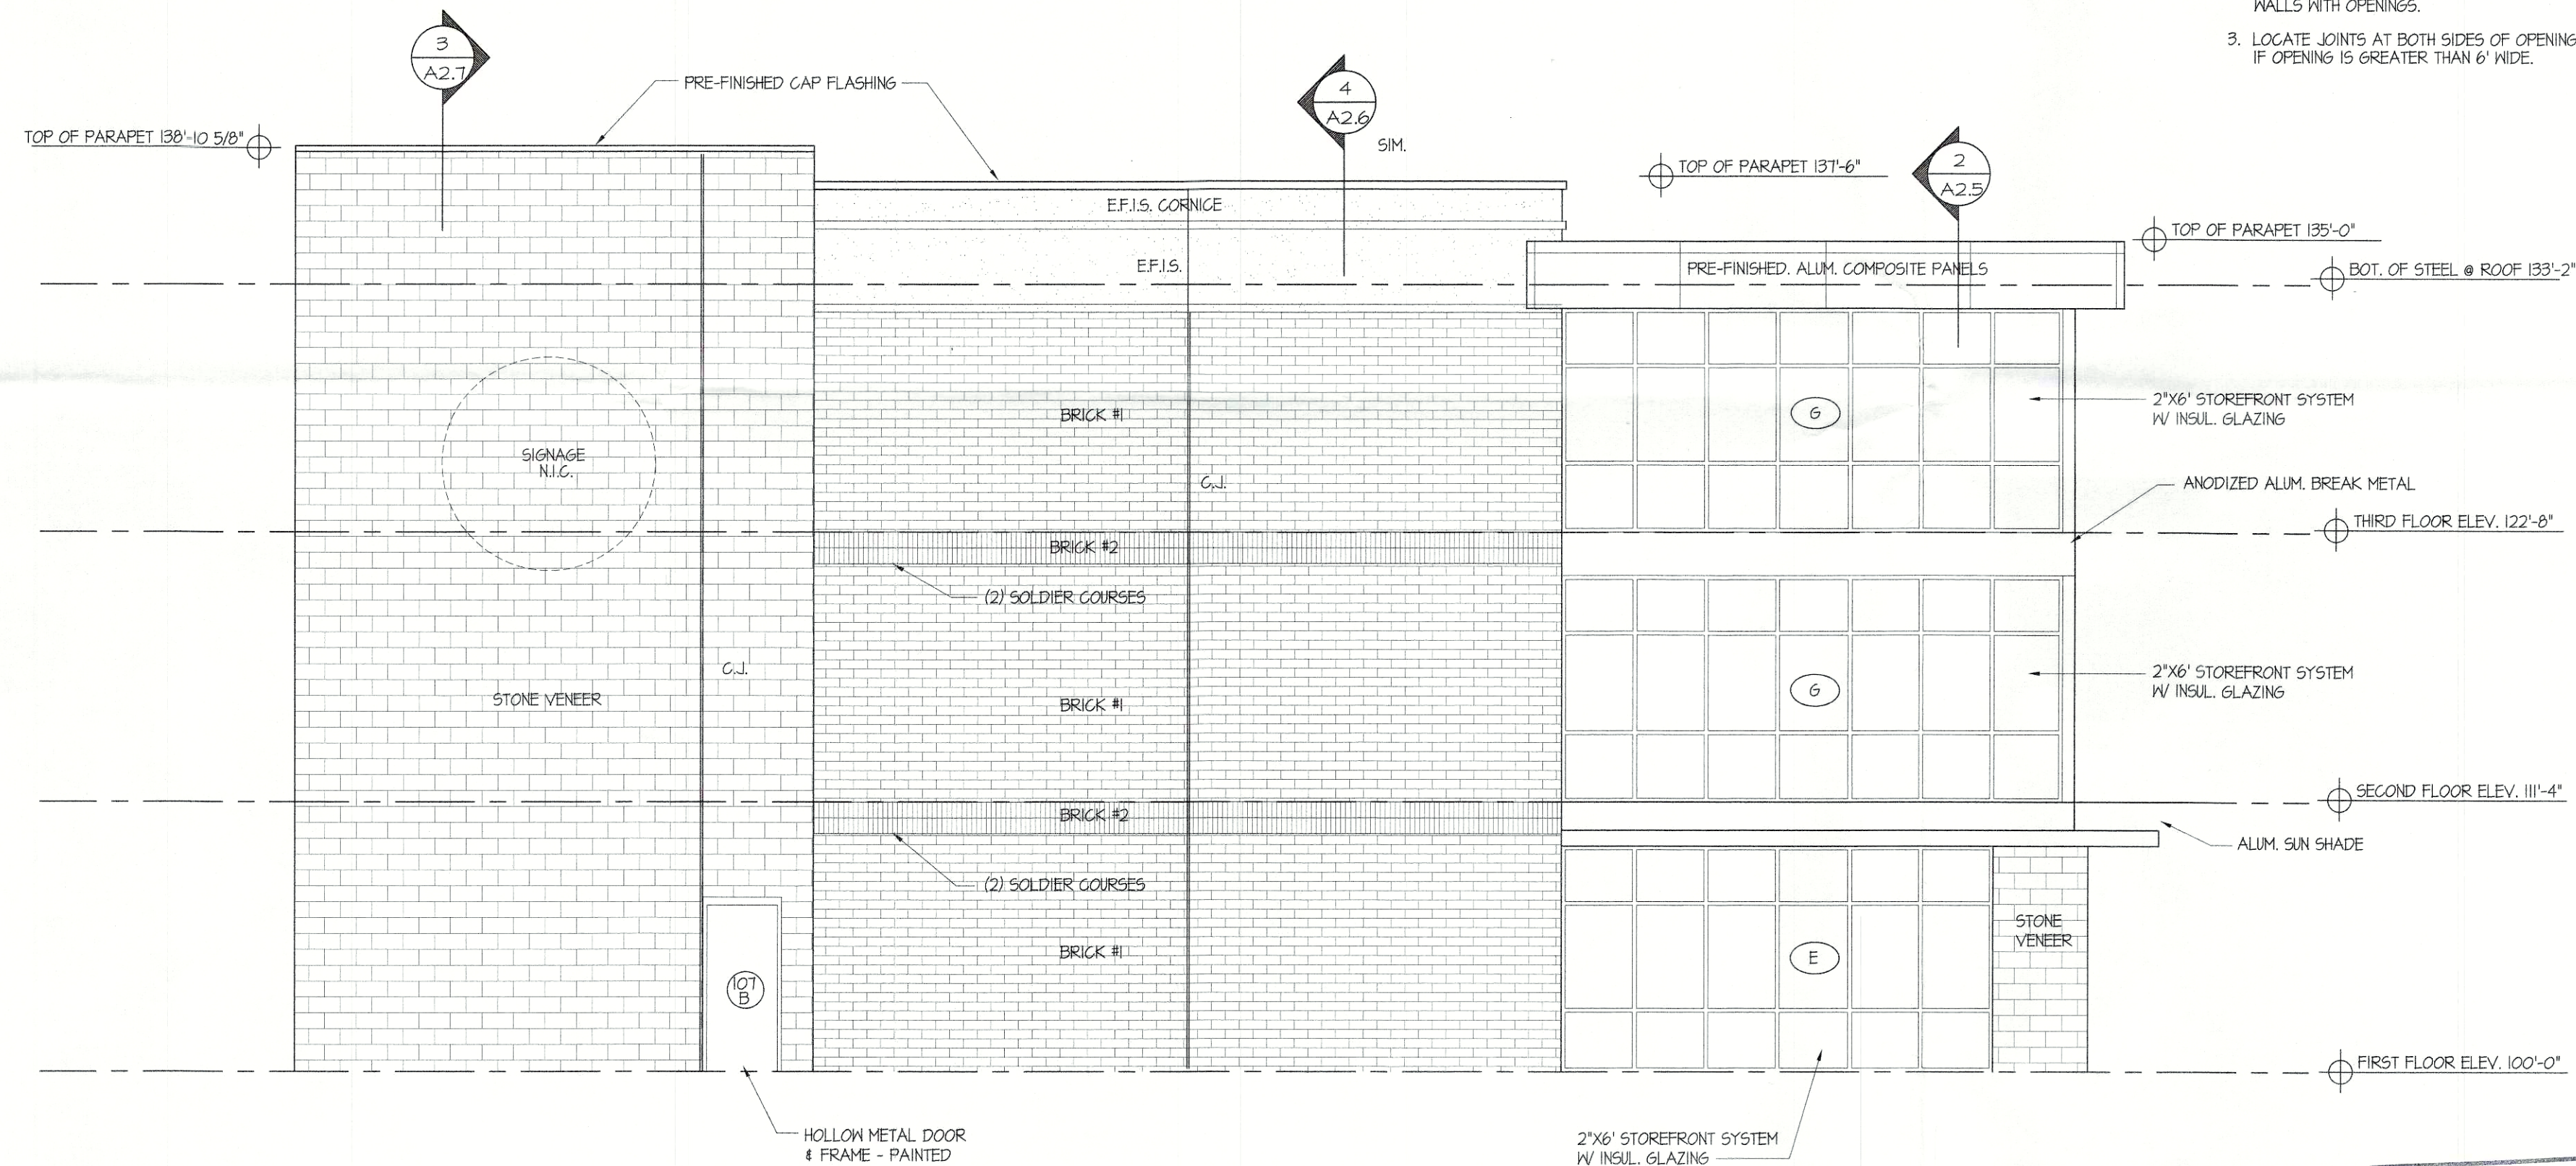

OVERALL EAST ELEVATION

SCALE: 3/16" = 1'-0"

LYNN H. ARMSTRONG
REGISTERED
No. 2510
COMMONWEALTH OF
KENTUCKY
"ARCHITECT"

Lynn H. Armstrong
Certified By

BUILDING ELEVATIONS
MURPHY STORAGE
Hurstborne Lane, Louisville, KY

Revisions

Date	By
2019-14	
5/5/2021	

2019-14
JOB No.
5/5/2021
Date
L.H.A.
Drawn By
L.H.A.
Checked By

RECEIVED
JAN 10 2022
PLANNING & DESIGN
SERVICES


Sheet
A-2.3
Of XX Sheets

21-20NE-0135

- CONTROL JOINTS:
1. LOCATE CONTROL JOINTS AT ALL WALL OFFSETS AND CHANGES IN WALL HEIGHT
 2. CONTROL JOINTS TO BE LOCATED 25' MAXIMUM AT WALLS WITH NO OPENINGS AND 20' MAXIMUM AT WALLS WITH OPENINGS.
 3. LOCATE JOINTS AT BOTH SIDES OF OPENINGS IF OPENING IS GREATER THAN 6' WIDE.


OVERALL SOUTH ELEVATION

SCALE: 3/32" = 1'-0"

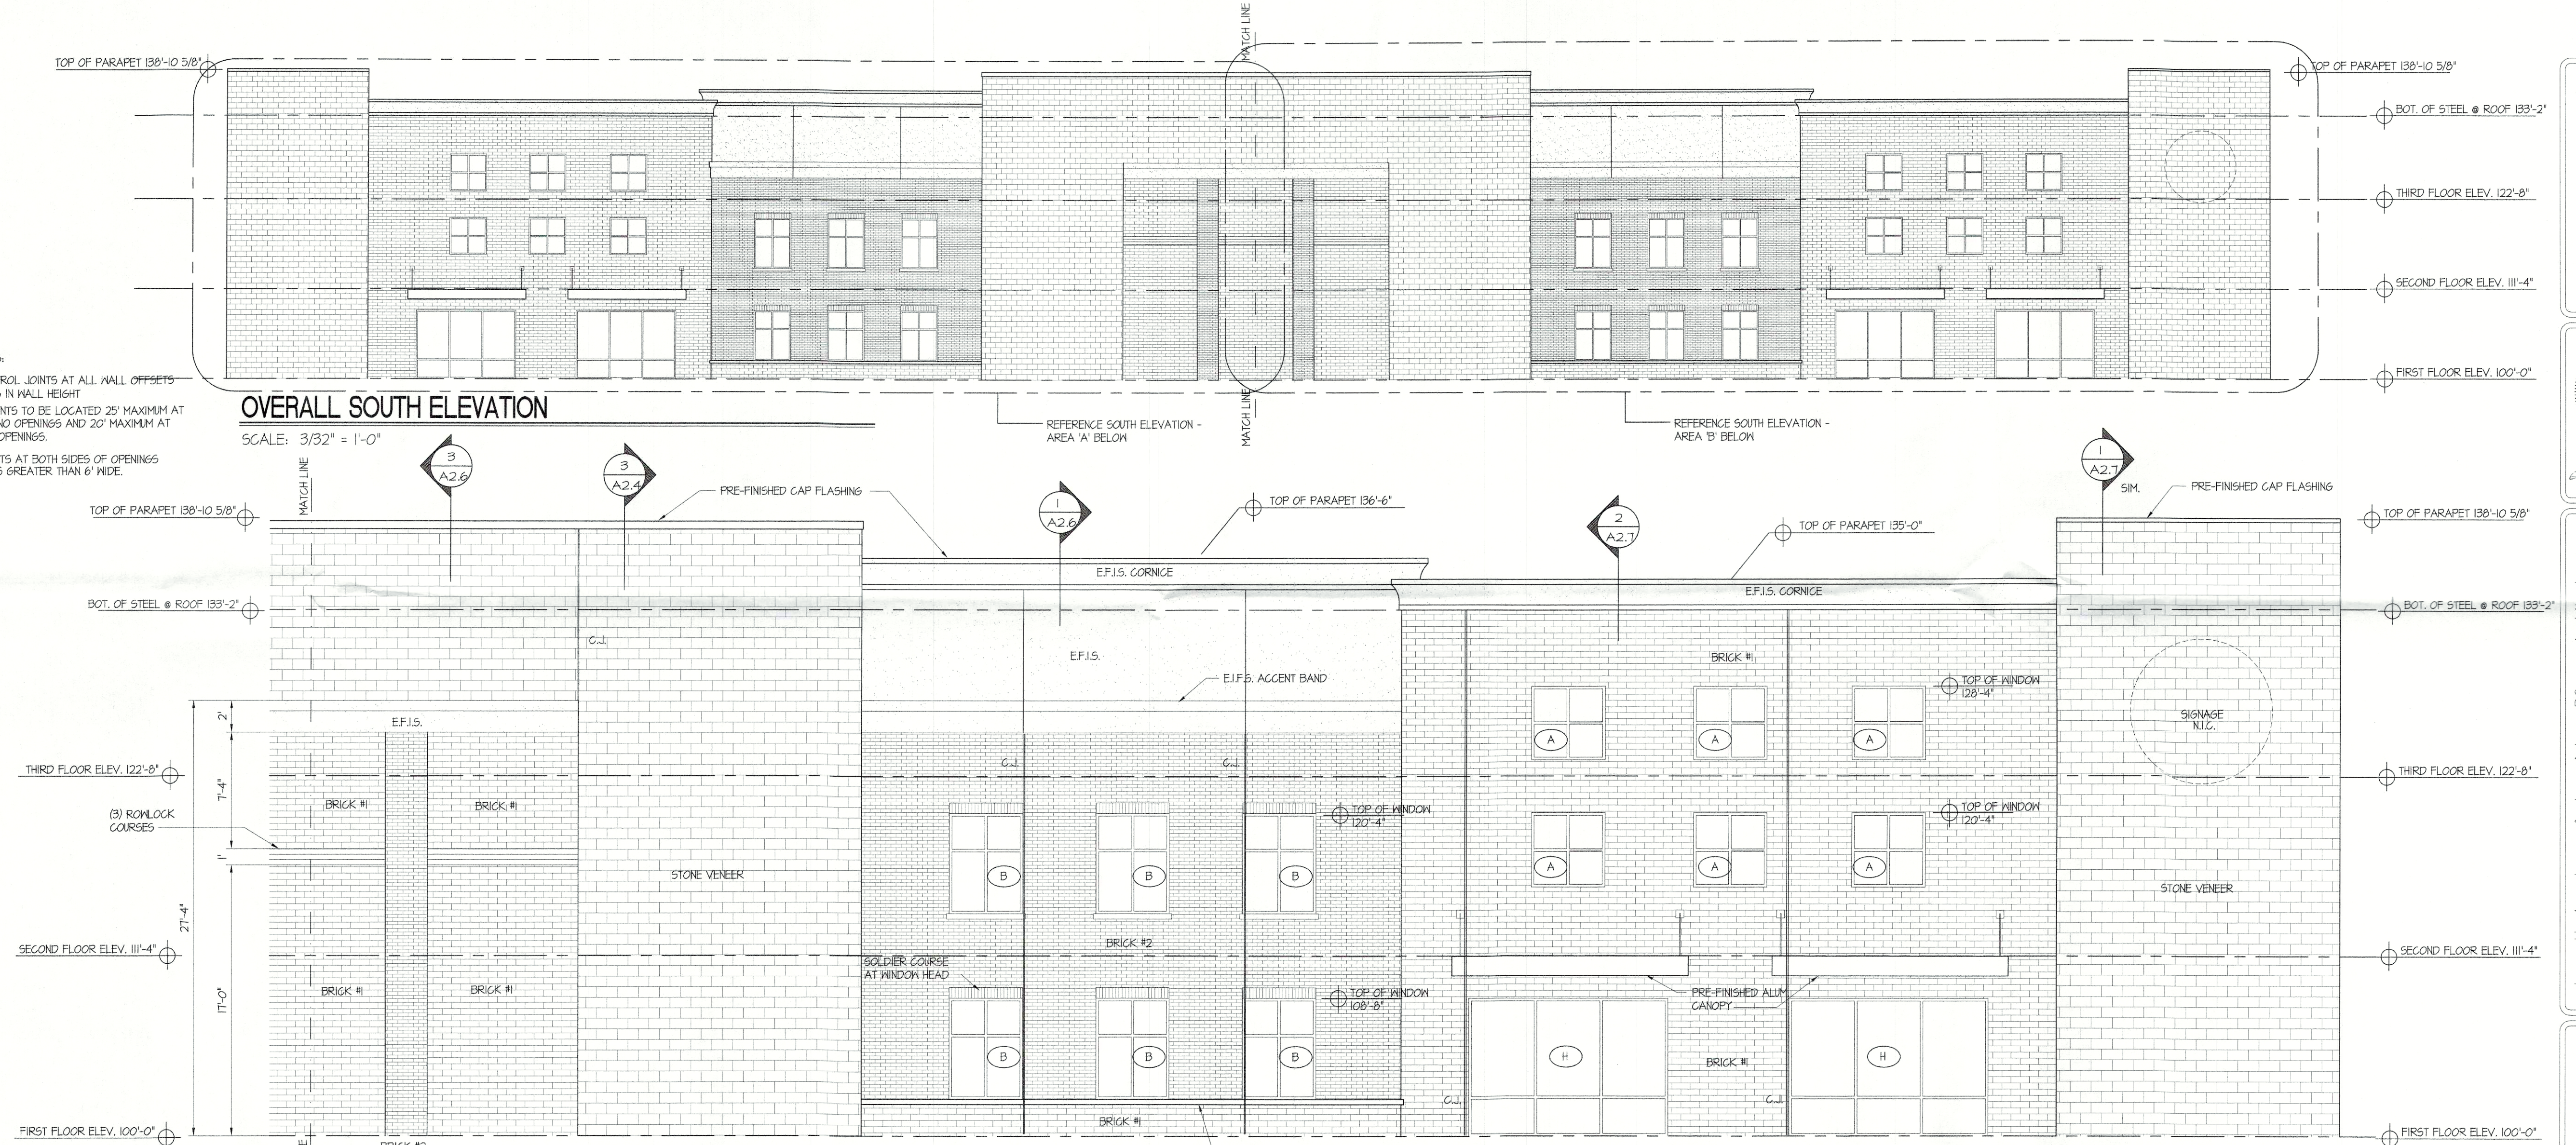


SOUTH ELEVATION - AREA 'A'

SCALE: 3/16" = 1'-0"

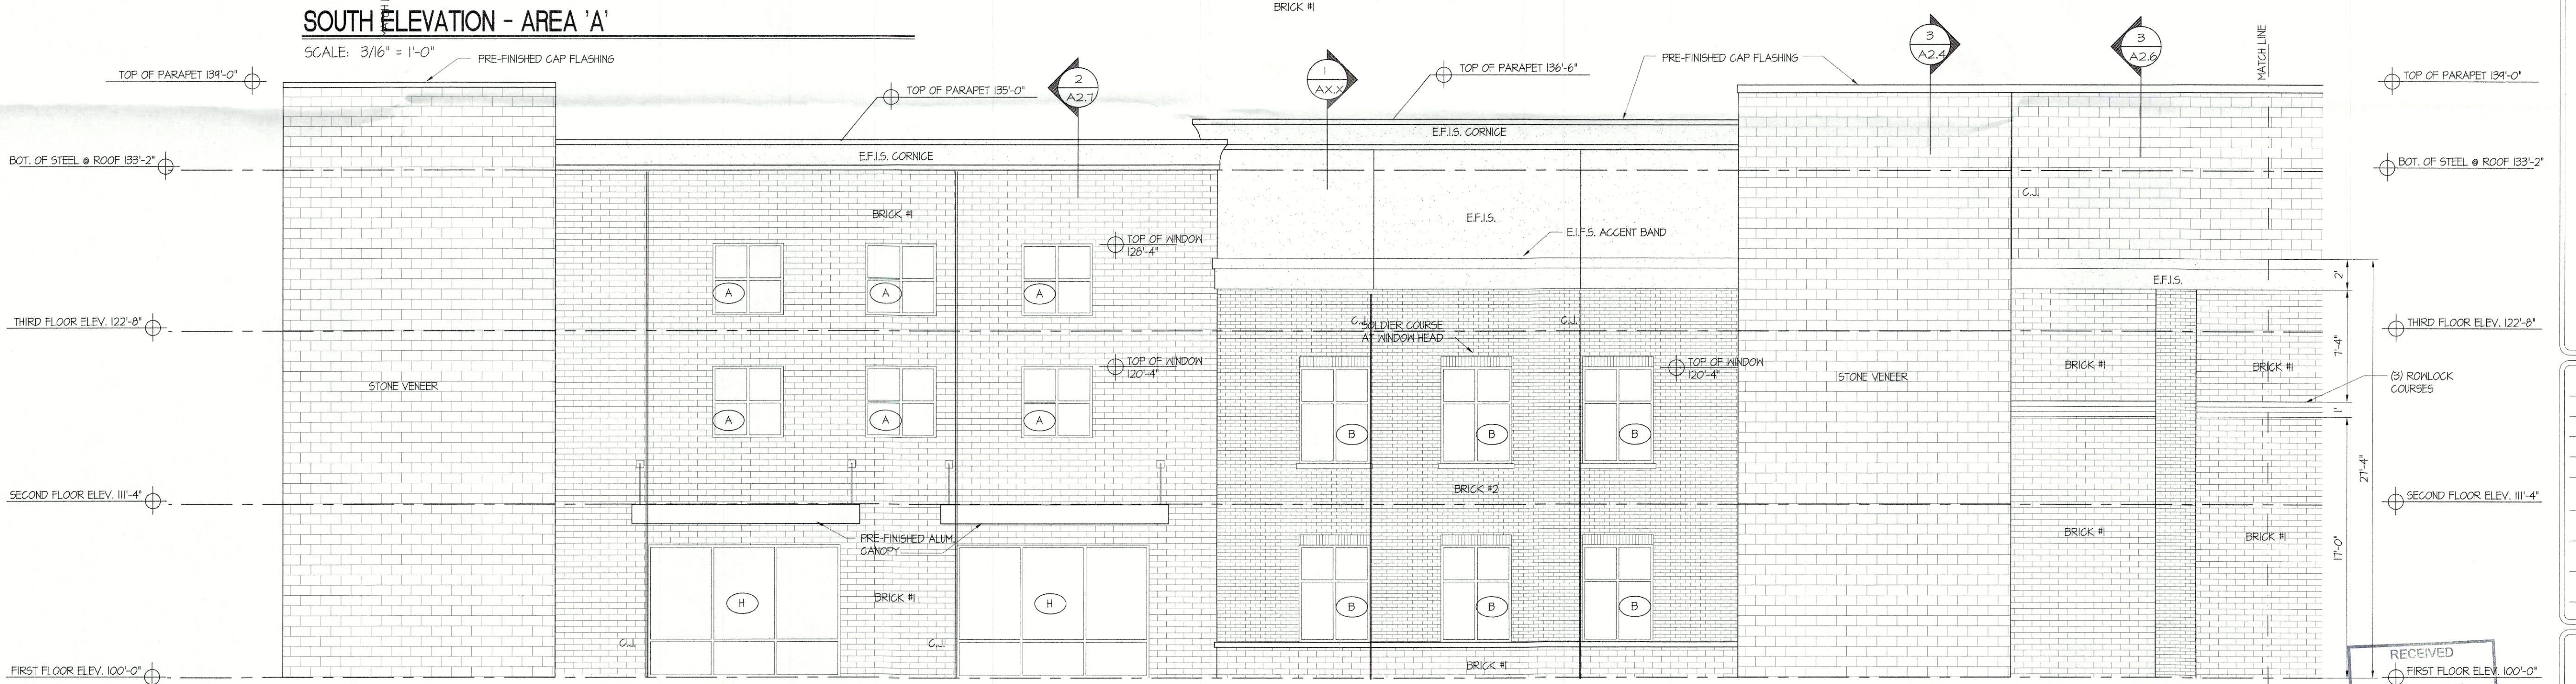

SOUTH ELEVATION - AREA 'B'

SCALE: 3/16" = 1'-0"

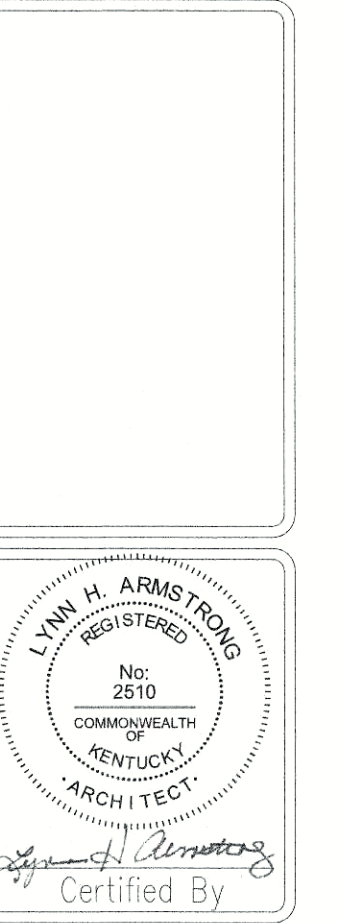

Lynn H. Armstrong & Associates, PC - Architects
2867 Charlestown Road
New Albany, Indiana 47150
Tel: (810) 805-2786
Fax: (810) 805-2788

BUILDING ELEVATIONS
MURPHY STORAGE
Hurstborne Lane, Louisville, KY

Revisions	
Date	By

2019-14
Job No.
5/5/2021
Date
L.H.A.
Drawn By
L.H.A.
Checked By

Sheet
A-21
Of XX Sheets

21-ZONE-0135

