

RECEIVED

SEP 04 2015


FRANK & BRENOA MOSSER  
DESIGN SERVICES

31'-4"

28'-2"


1-5'-0"

EXISTING FOUNDATION

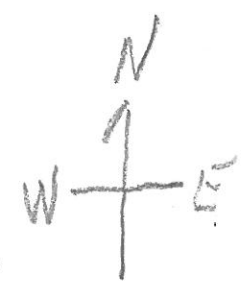

FRANK & BRENOA MOSSER  
553 MAINWRIGHT AVE  
LOUISVILLE KY 40217

SCALE 1/8" = 1'  
8.23.2015  
ISVARANCEOSY

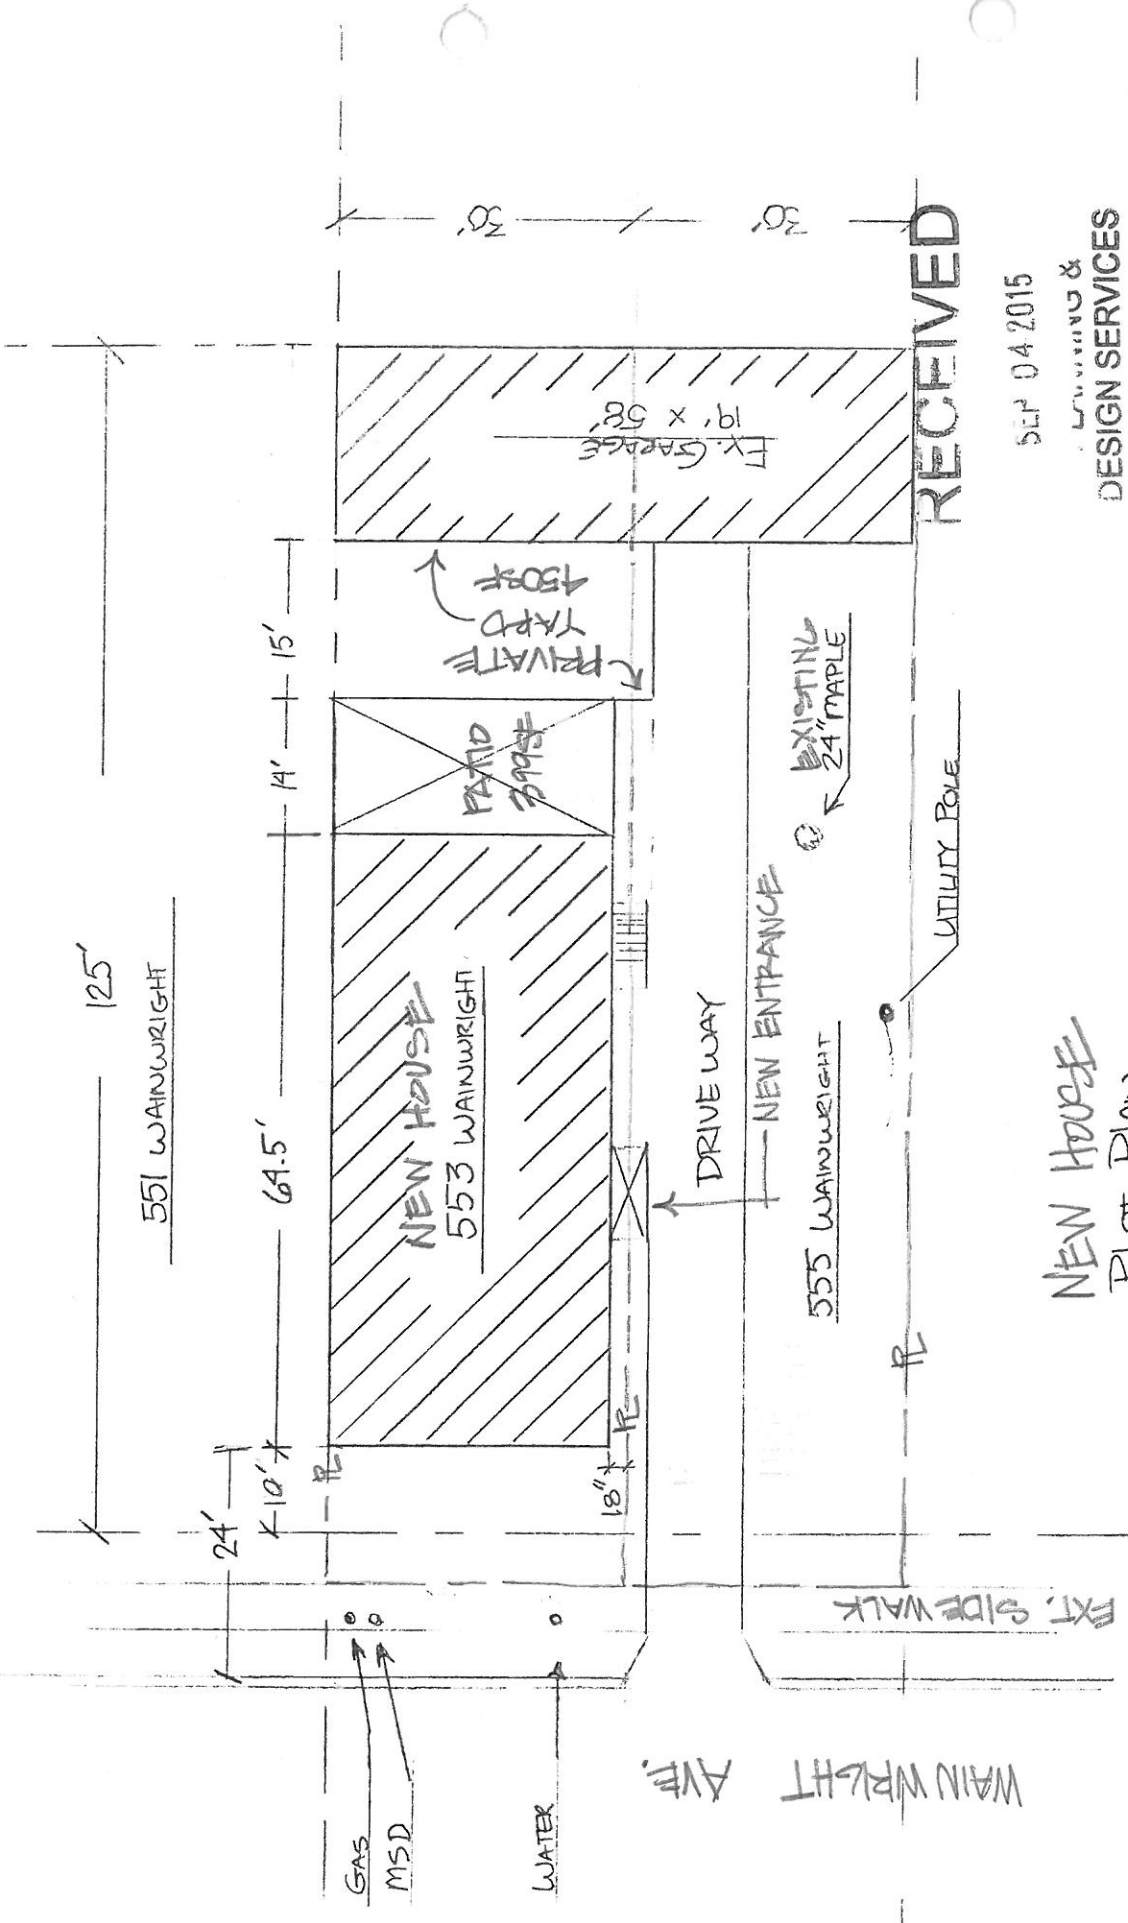

RECEIVED

SEP 04 2015

FRANK & BRENDA MOSSEX  
DESIGN SERVICES

FRANK & BRENDA MOSSEX  
553 WAINWRIGHT AVE  
LOUISVILLE KY 40217  
DATE 8.23.2015

NEW HOUSE  
PLOT PLAN

SCALE 1" = 20'

3,750 SF LOT  
750 SF (20%) PRIVATE YARD REQ.  
849 SF PRIVATE YARD PROVIDED





15VARIANCE1054

ISVARIAALE1054

PLANNING &  
DESIGN SERVICES

SEP 04 2015

RECEIVED

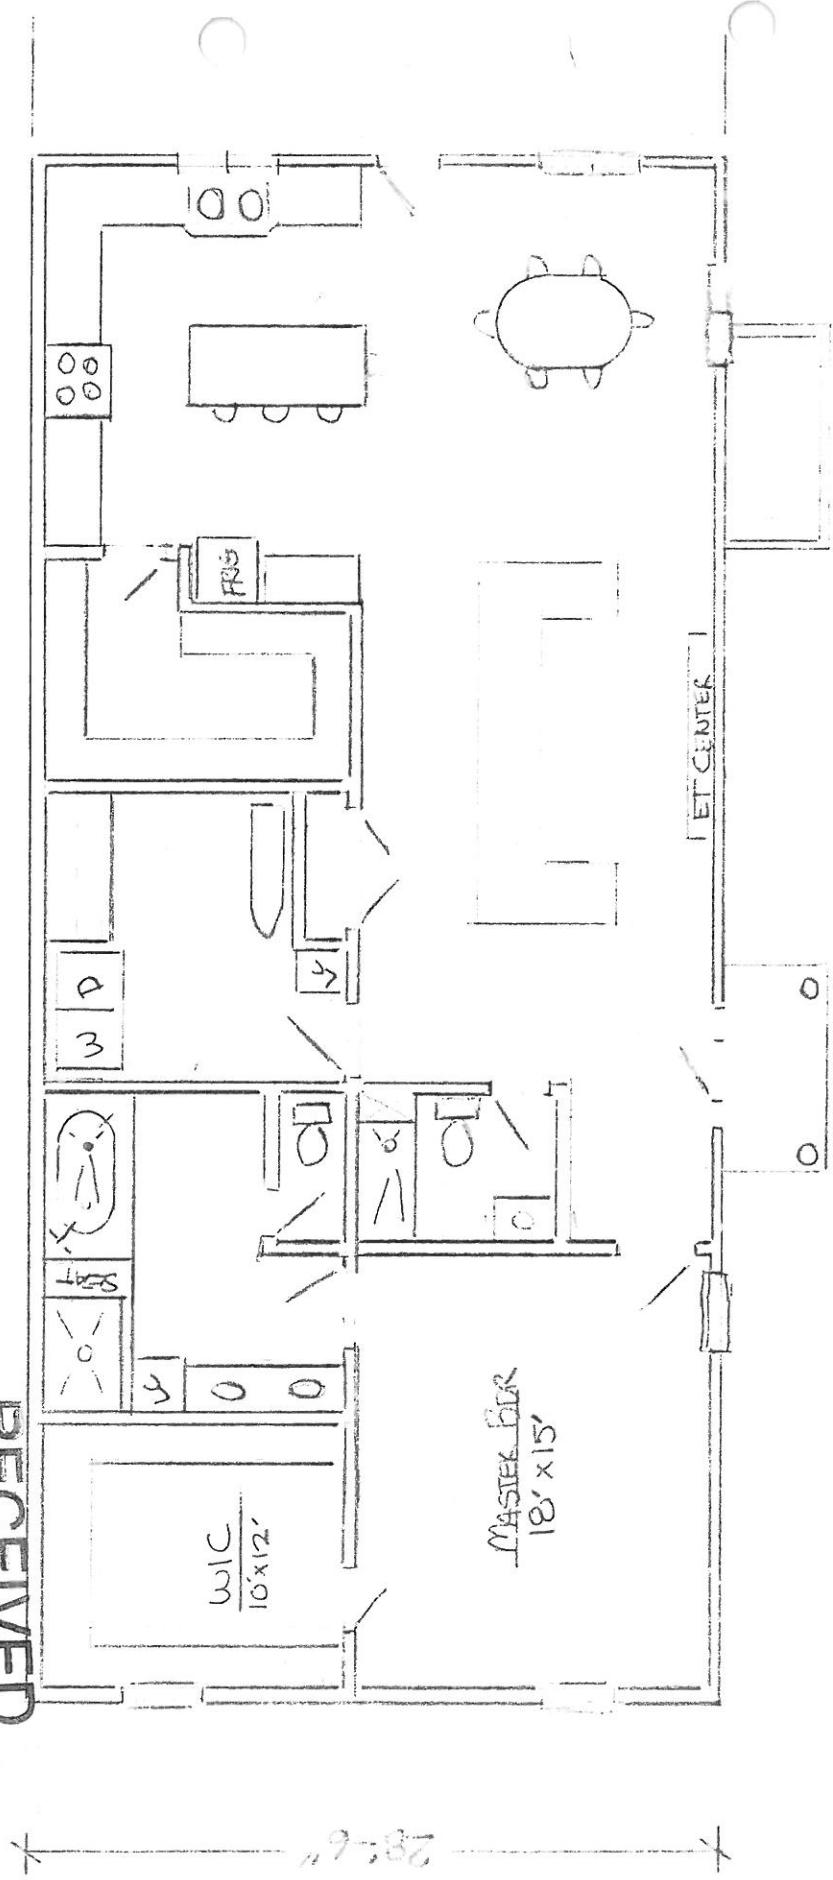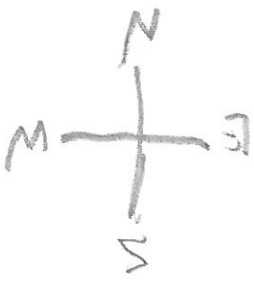

64'-6"


28'-6"

NEW HOUSE  
FLOOR PLAN

FRANK & BRENDA MOSEK  
505 WAINWRIGHT AVE  
LOUISVILLE KY 40217

SCALE 1/8"=1' 8/23/15

#1

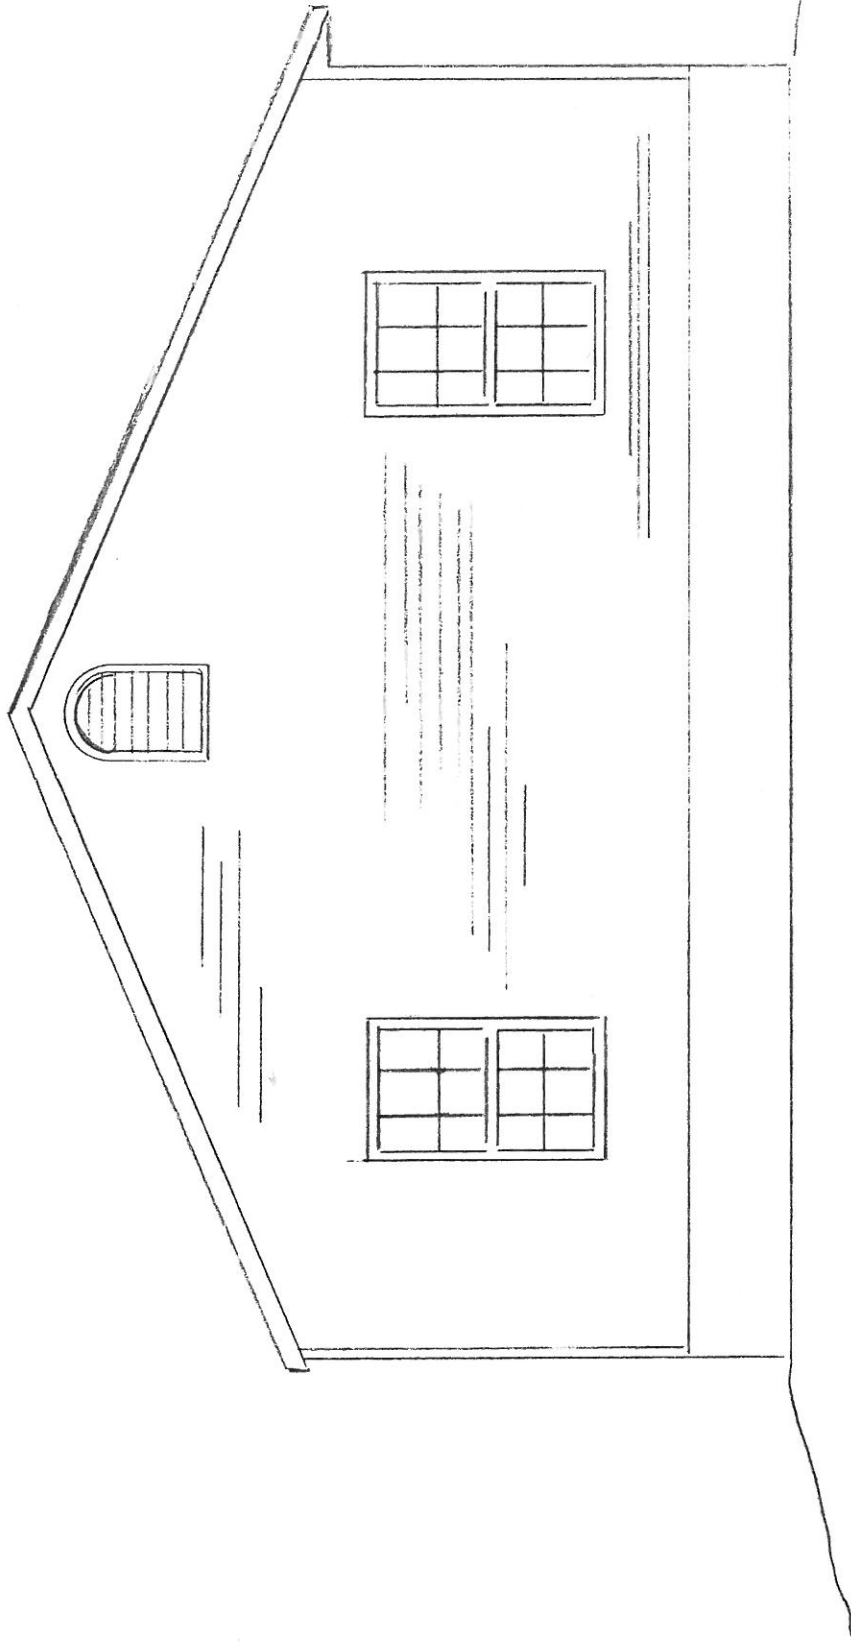

RECEIVED

FRONT ELEVATION #2

NEW HOUSE (STREET FACADE) SEP 04 2015

PLANNING &  
DESIGN SERVICES

FRANK & BRENDA BOSSER

553 WAYNEWRIGHT

LOUISVILLE KY 40217

8/10/2015

15VARIANCE1054