




BHDP + NTS

JDNC Building Two | 2016.08.17

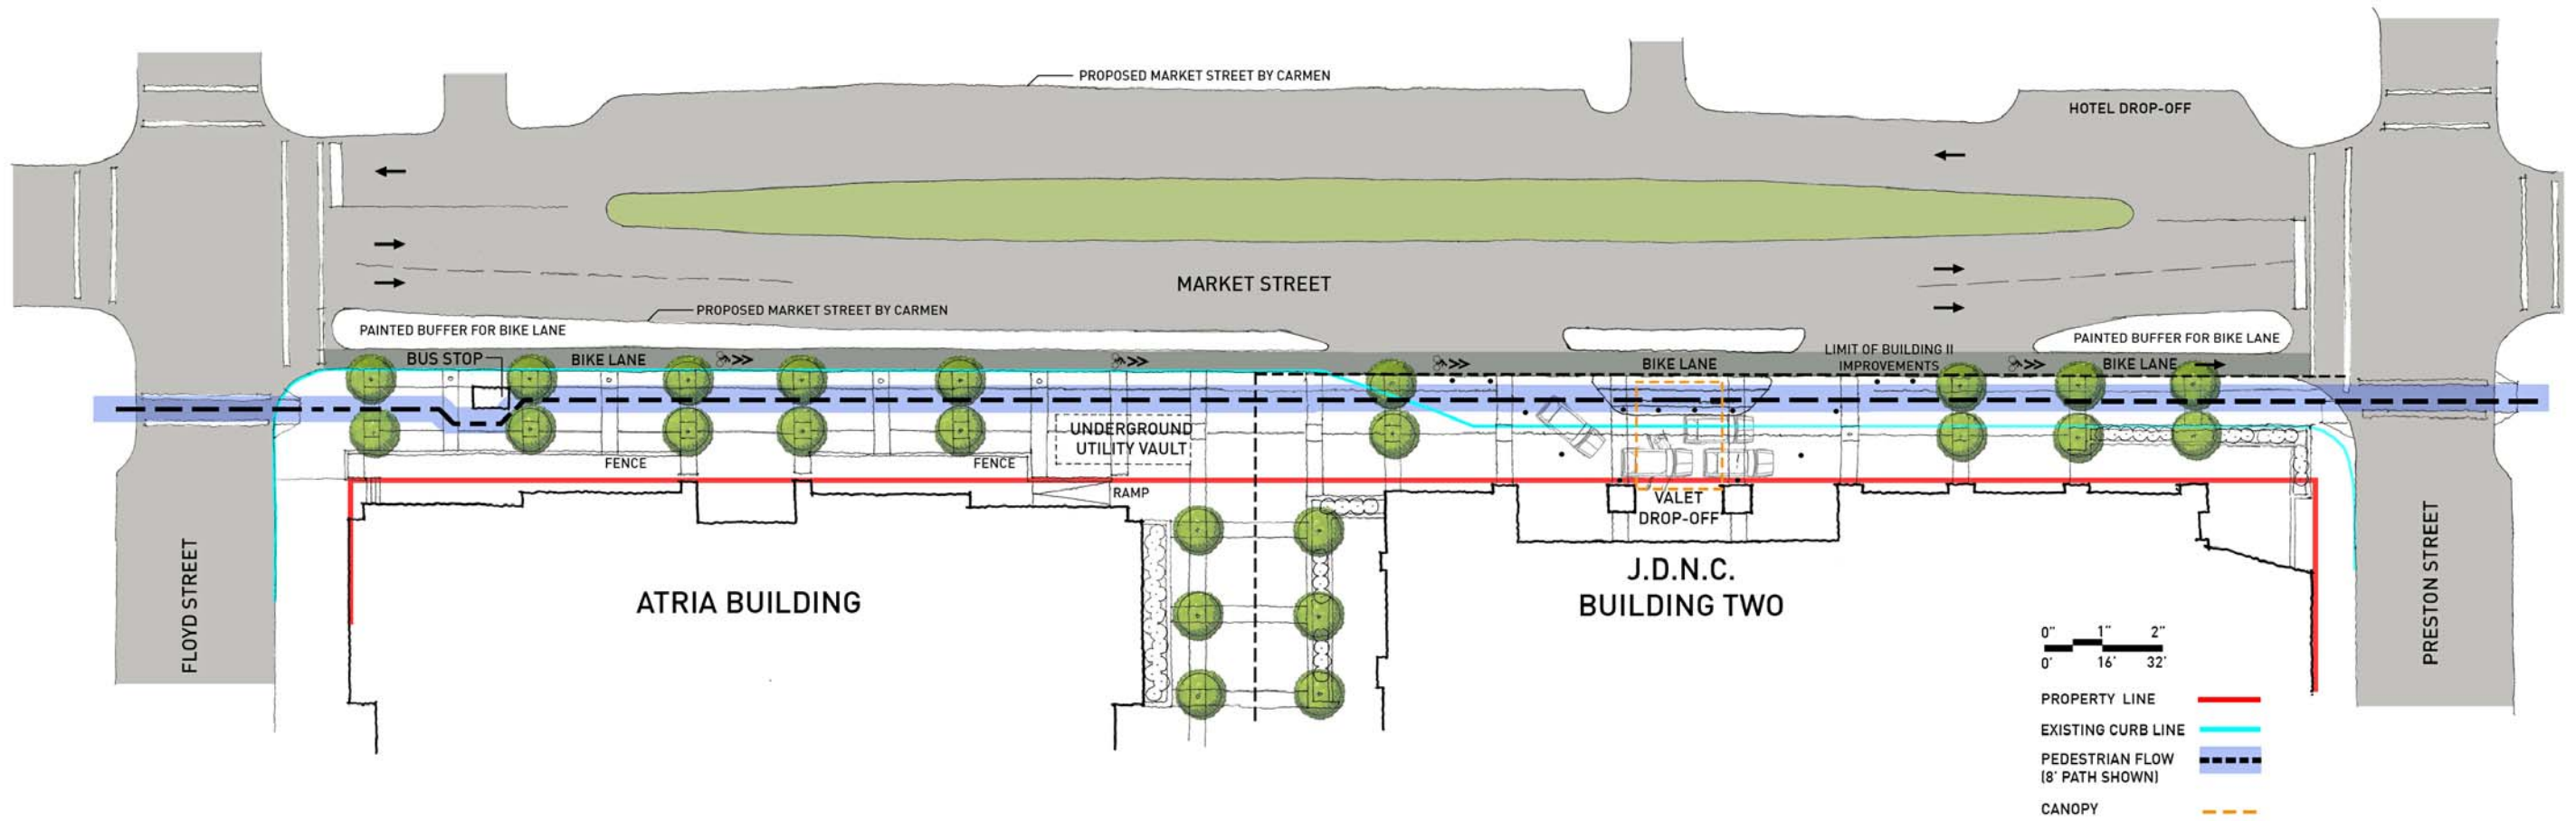


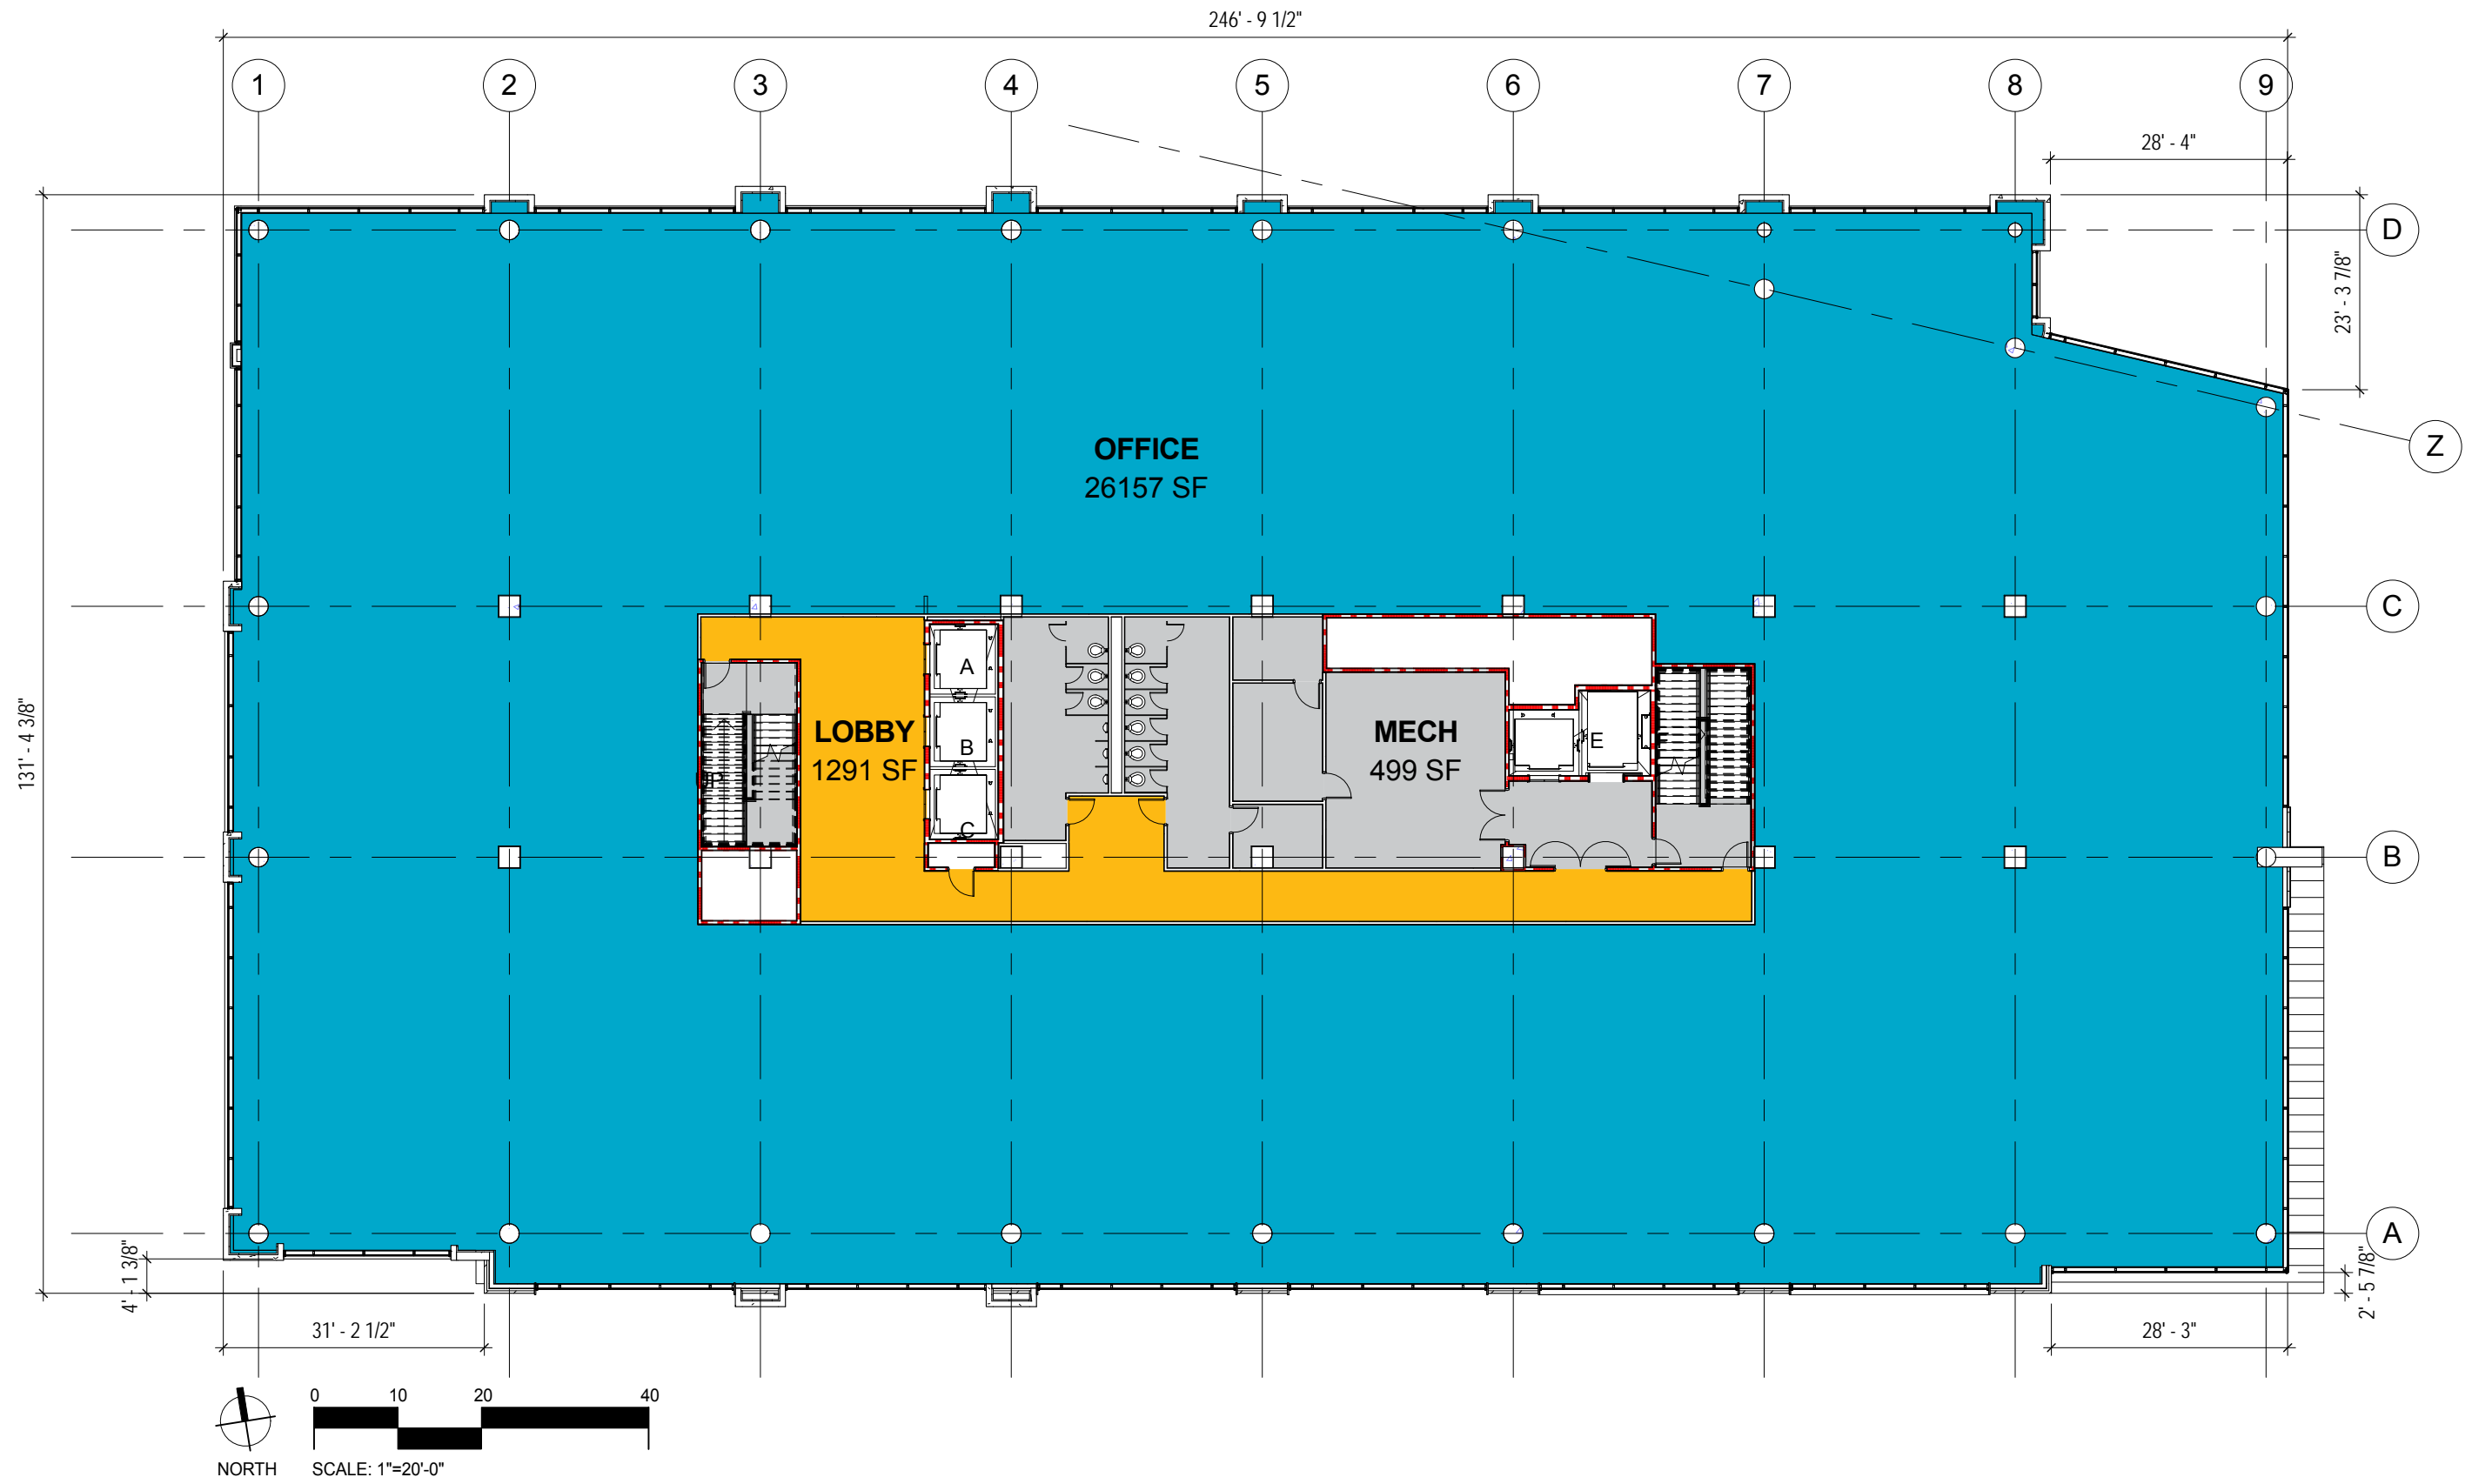


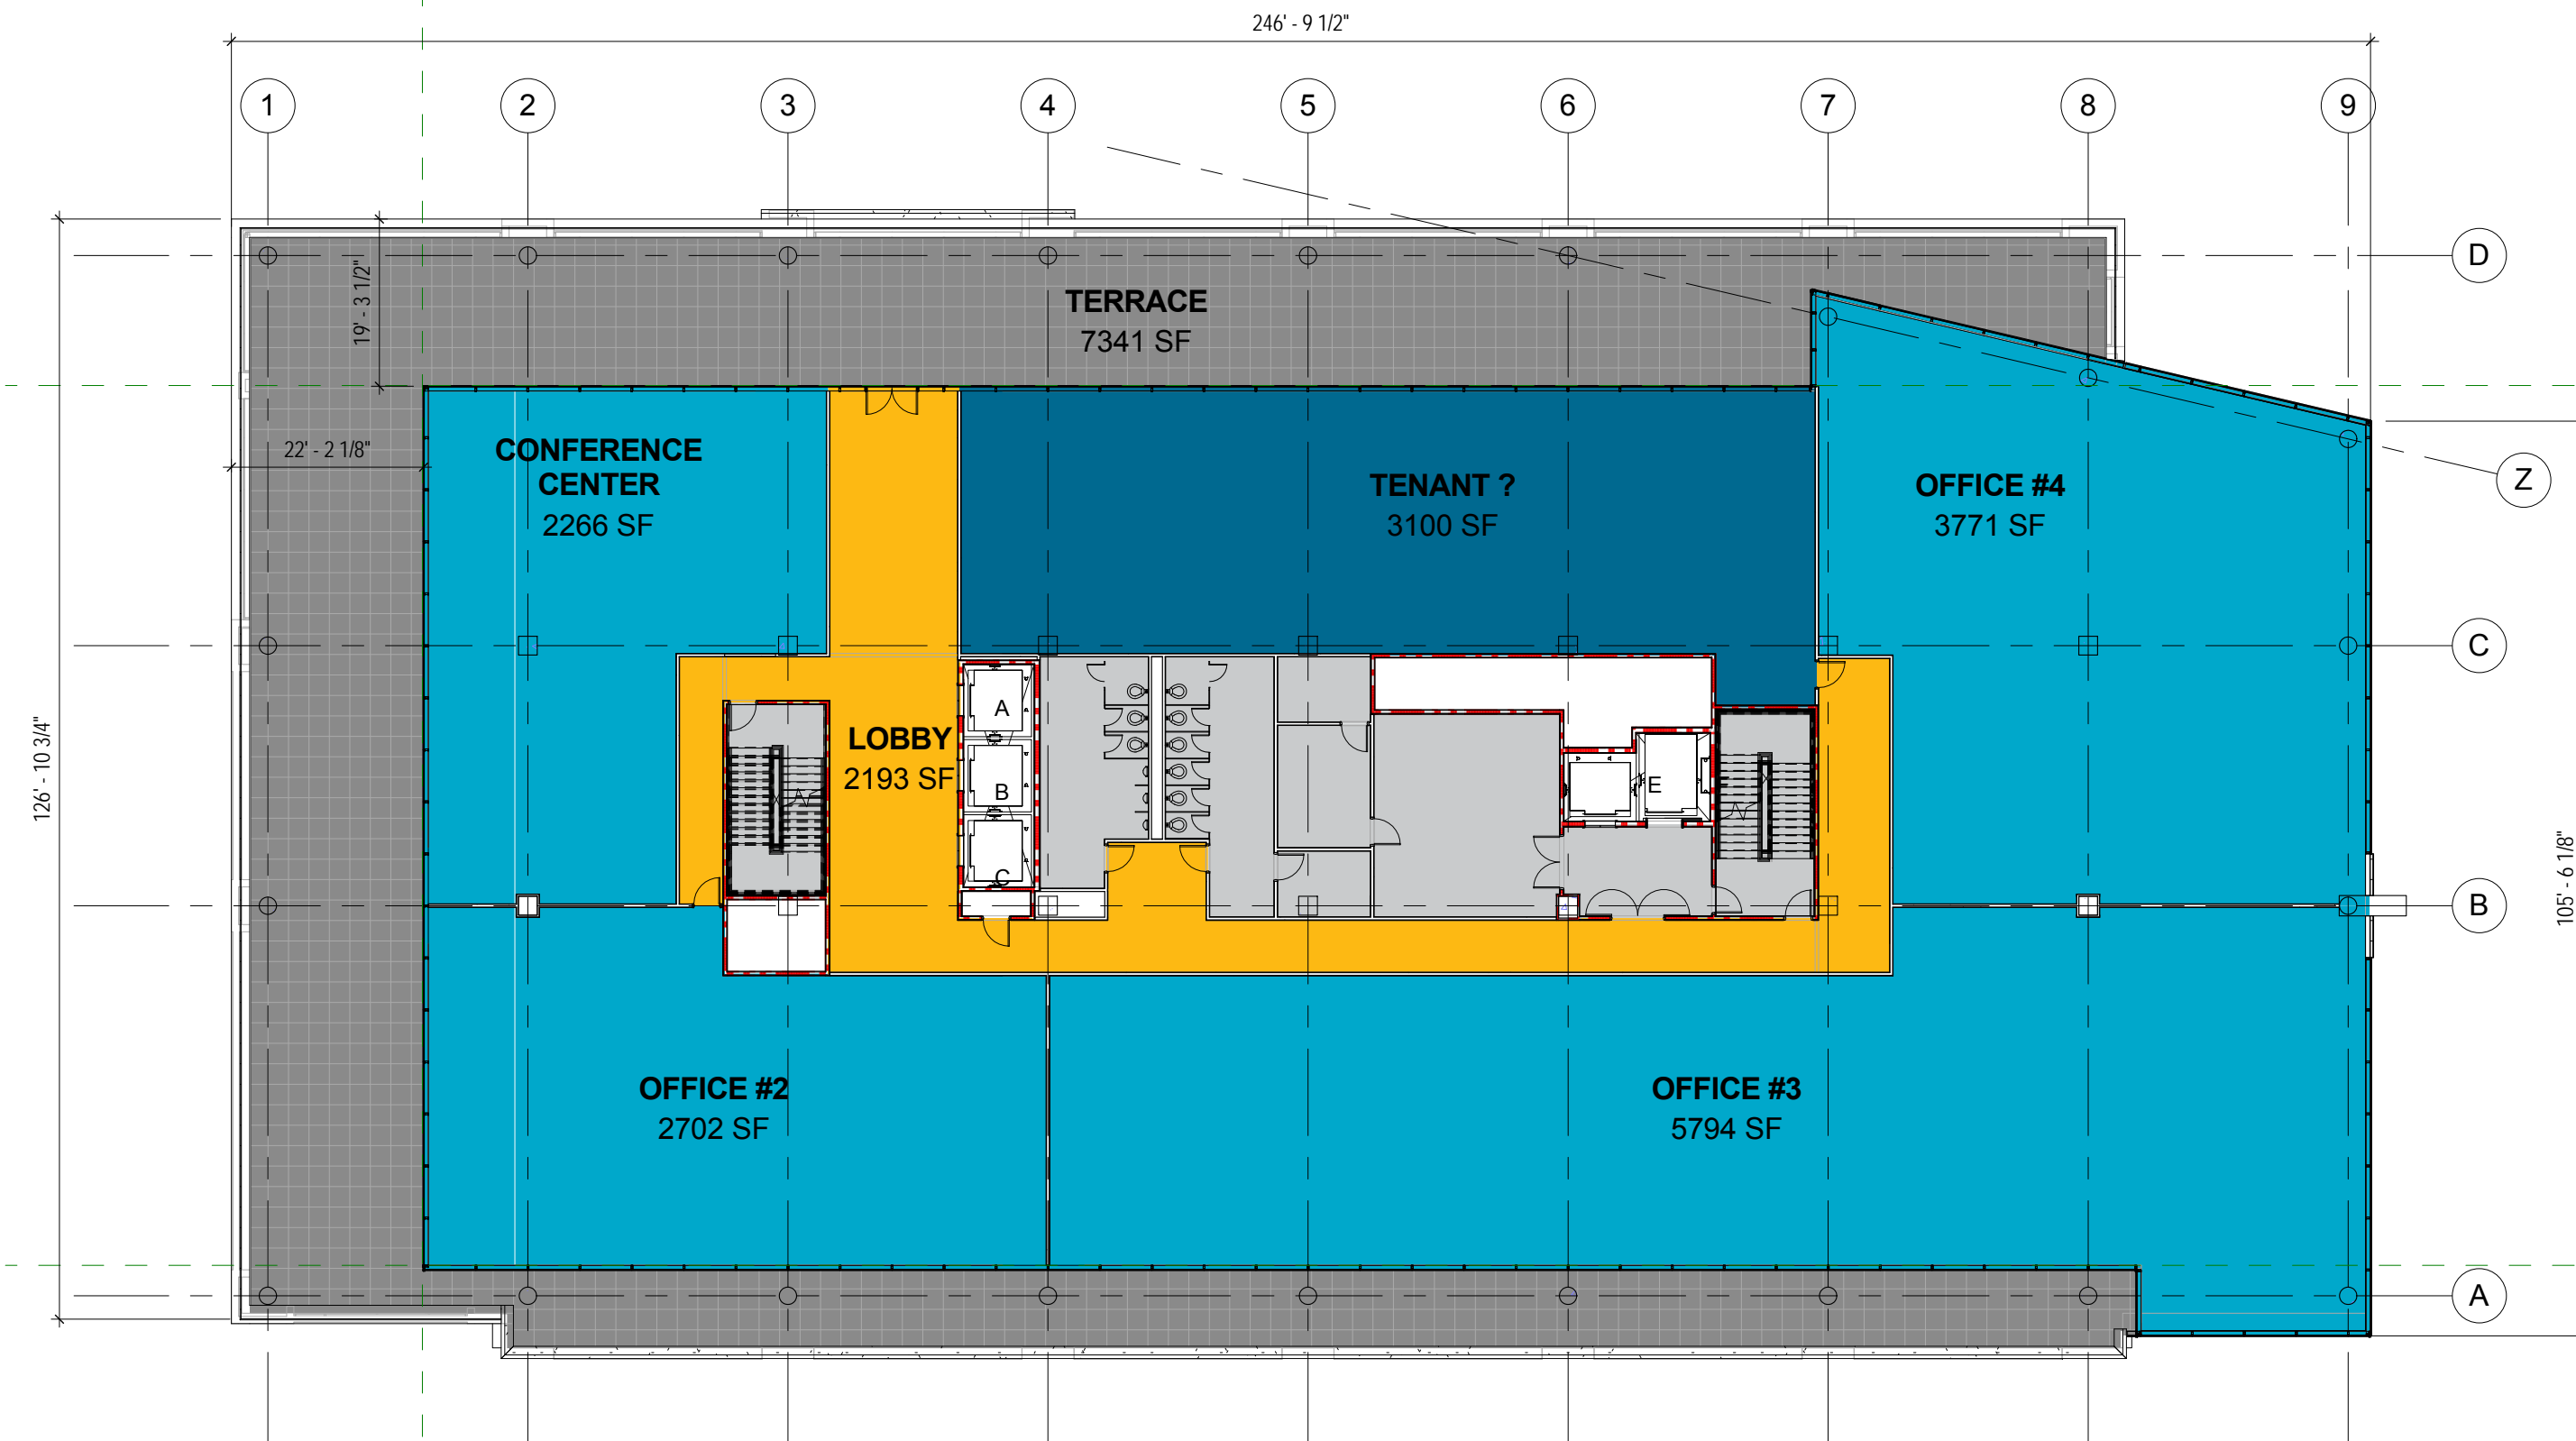




NORTH




SCALE: 1"=20'-0"

 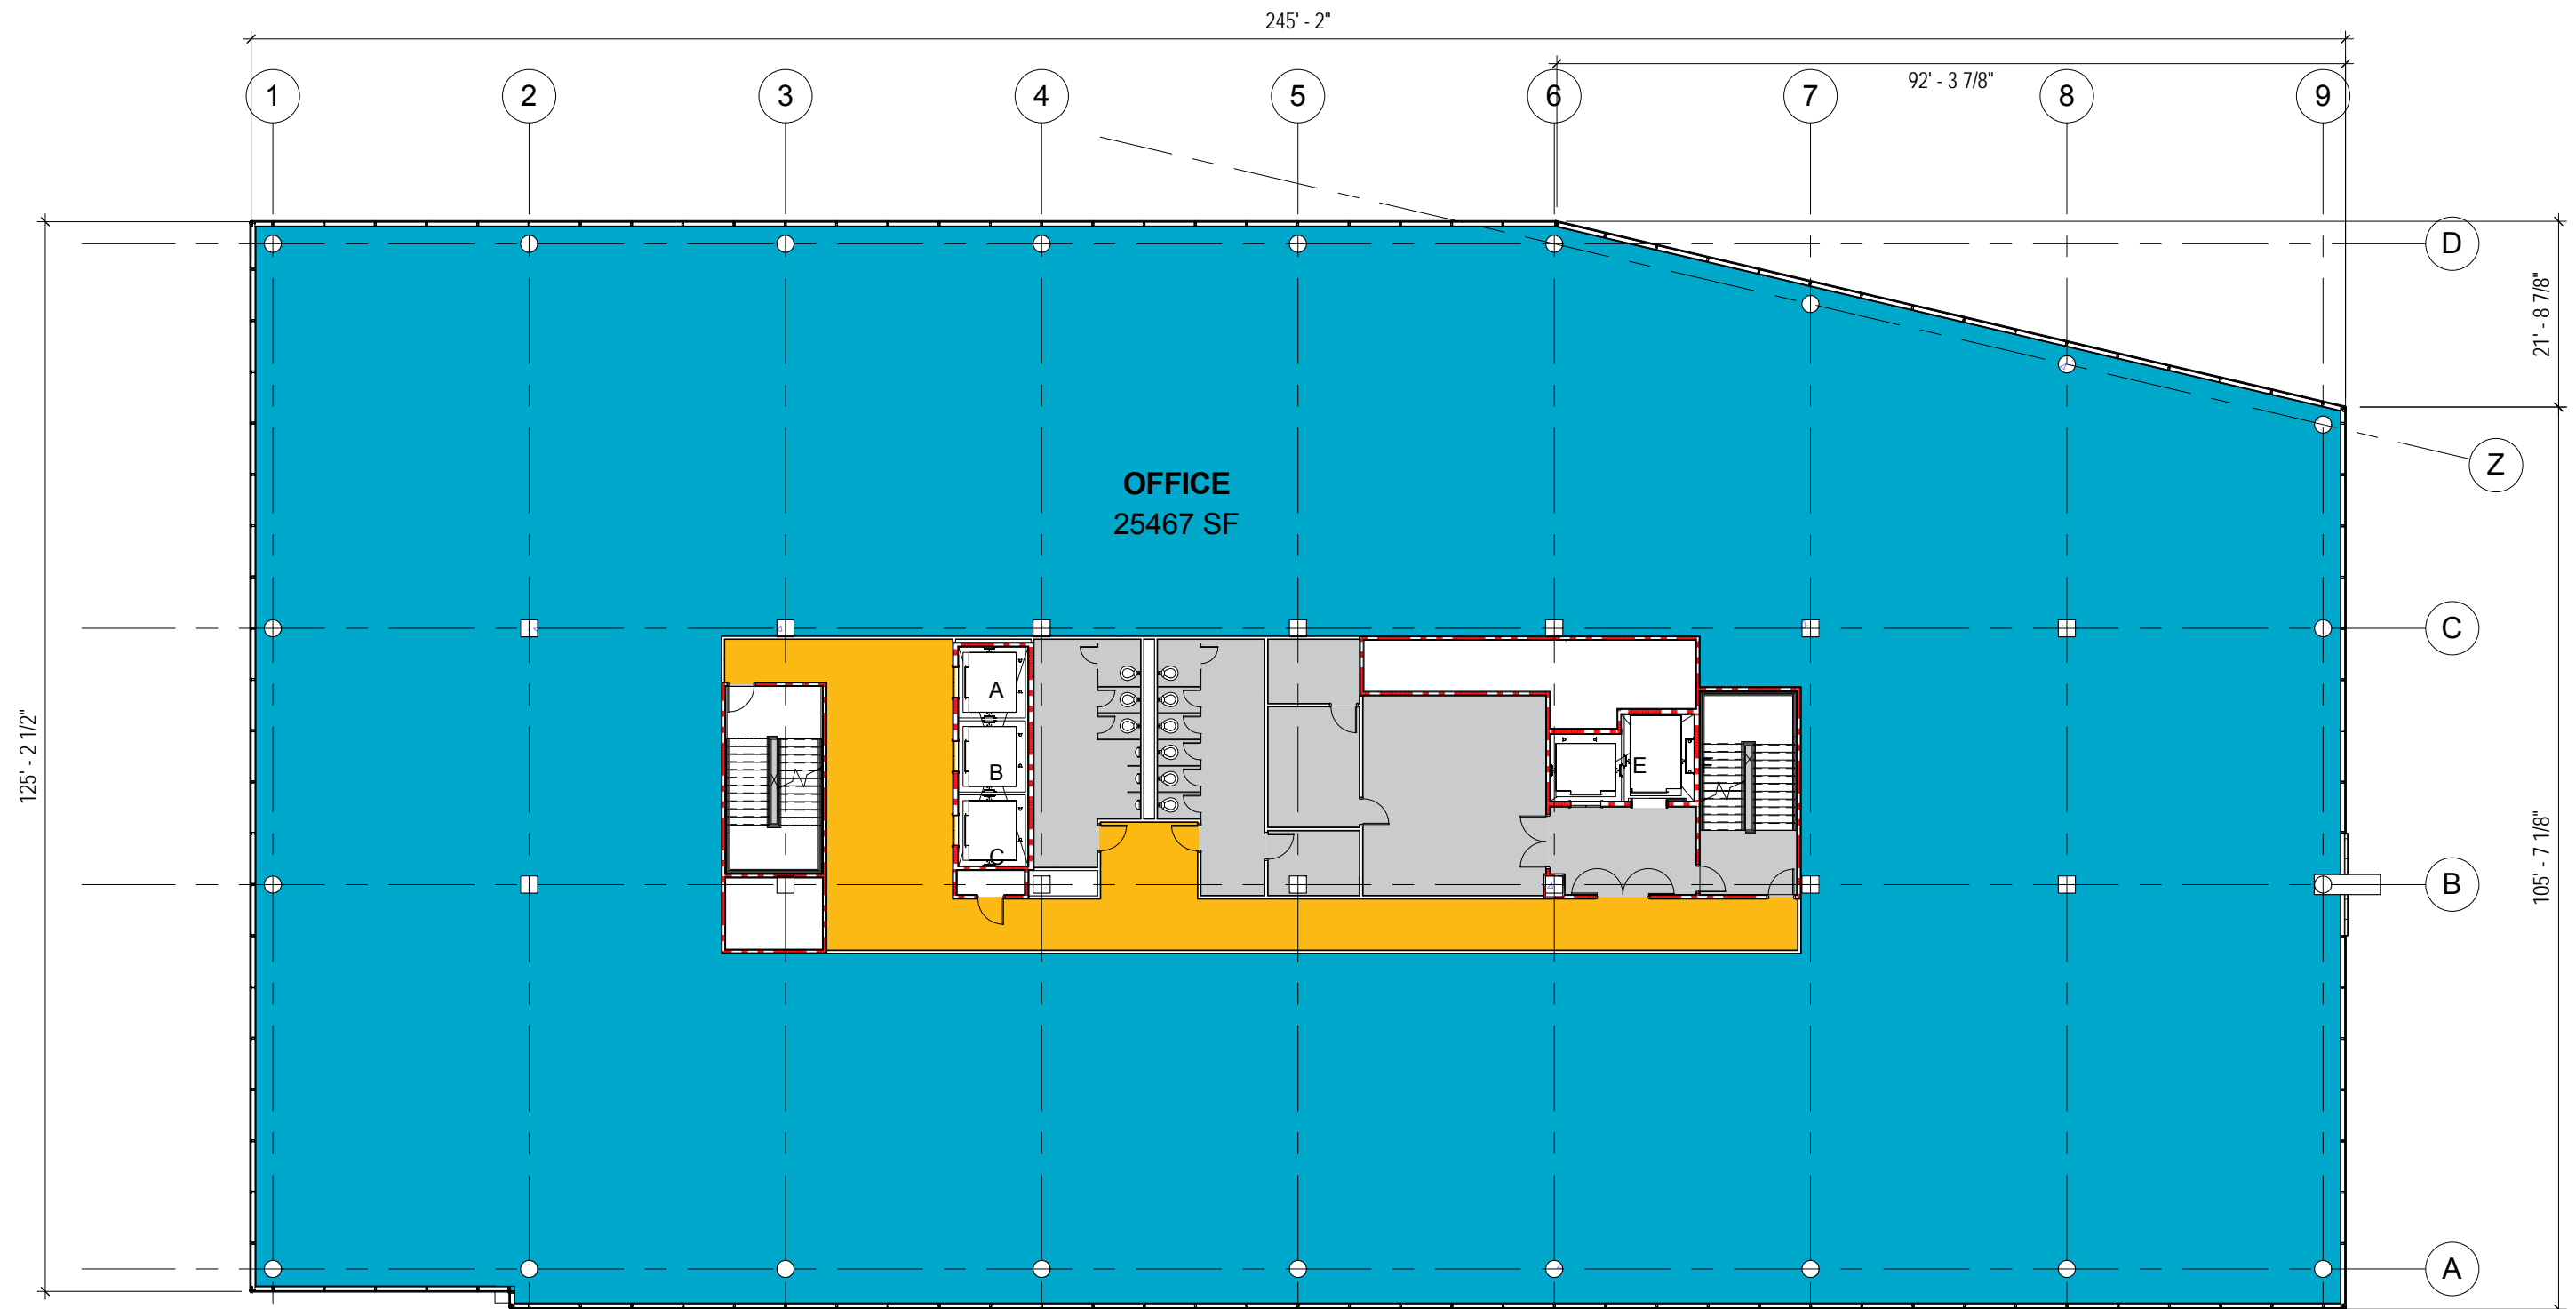

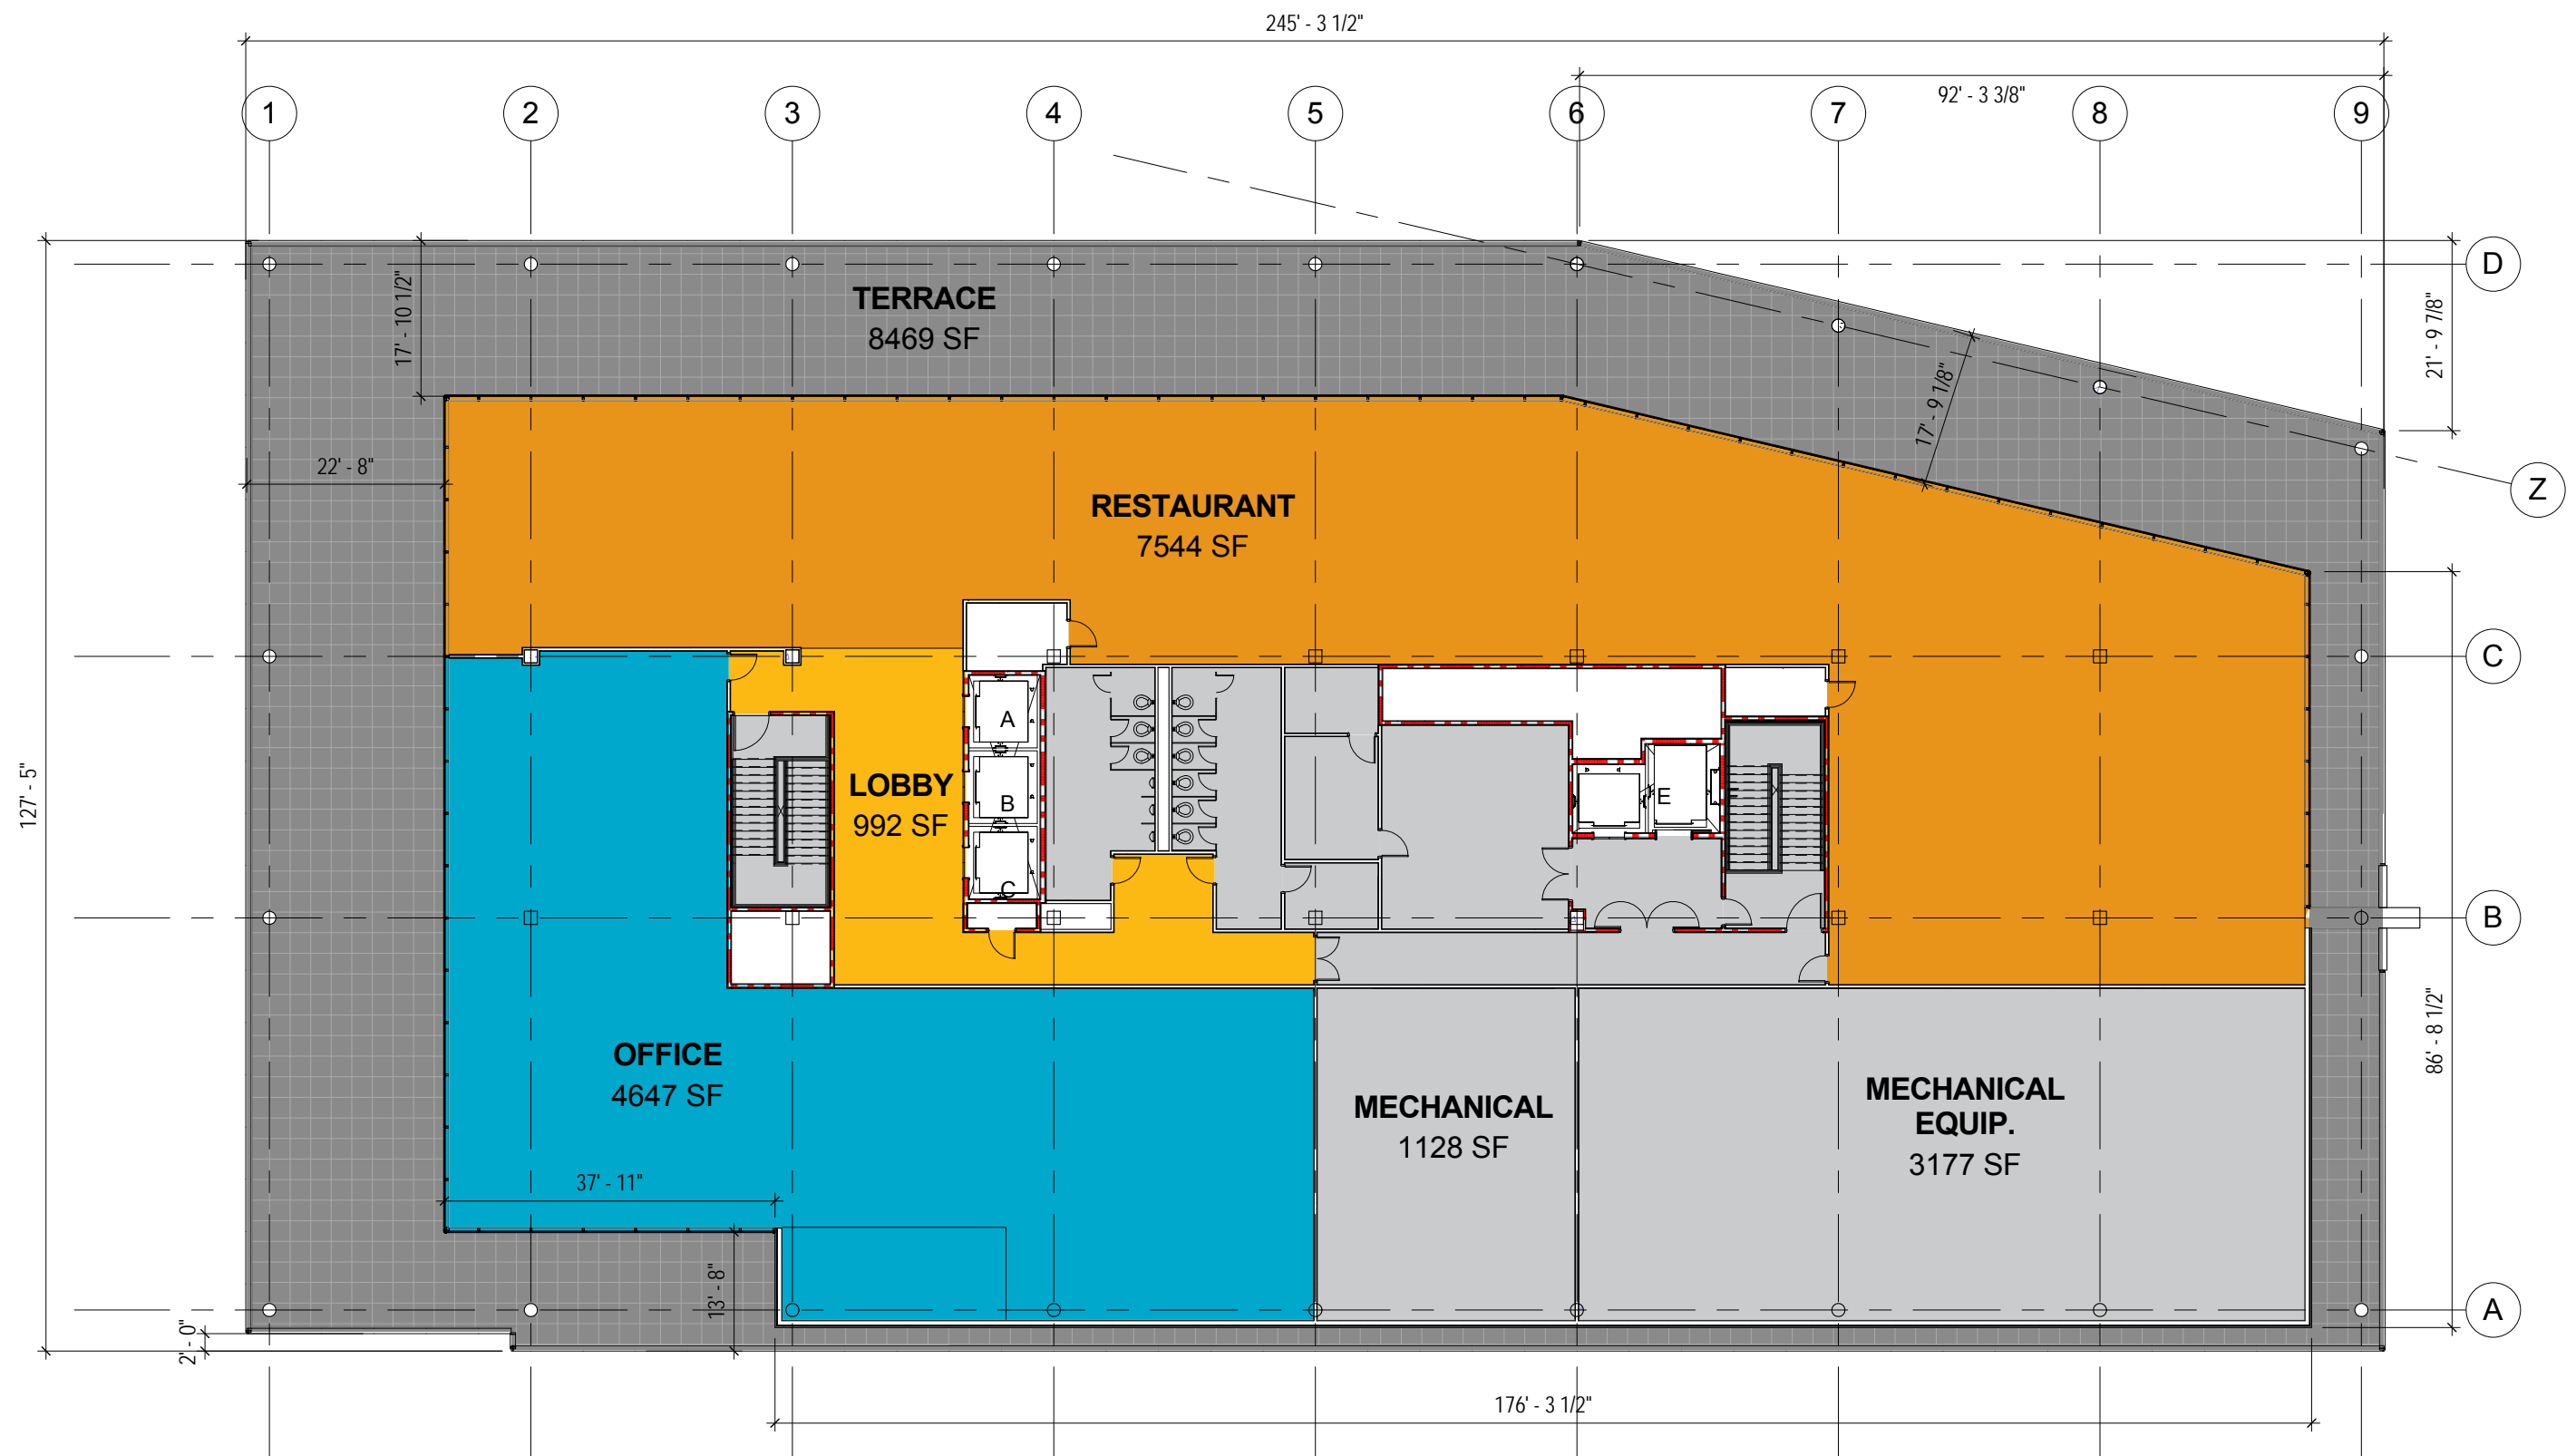


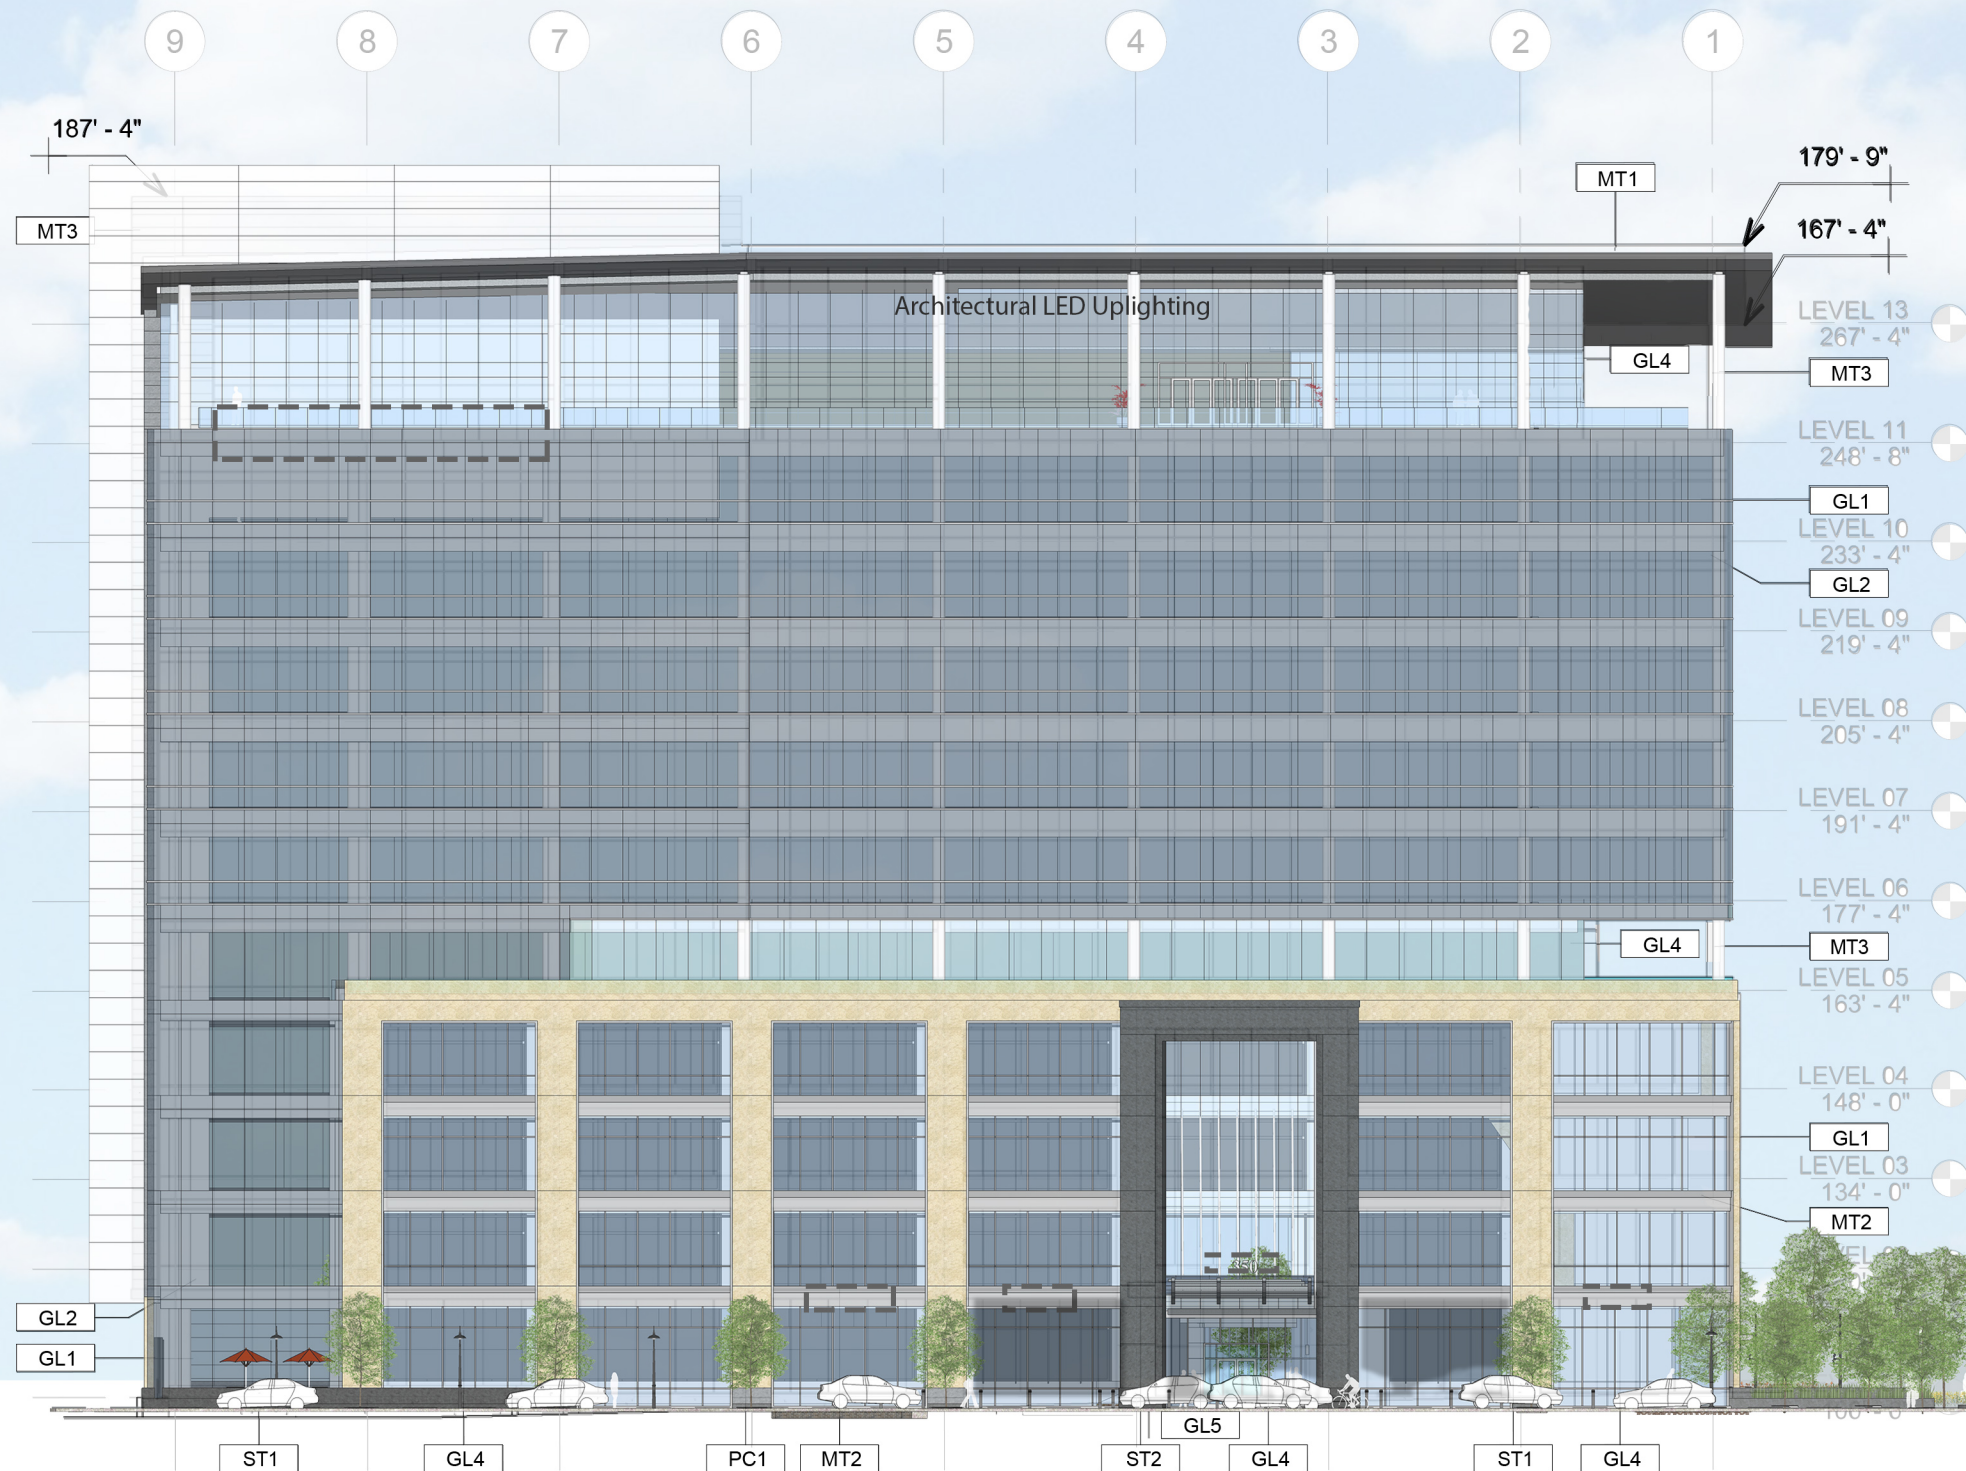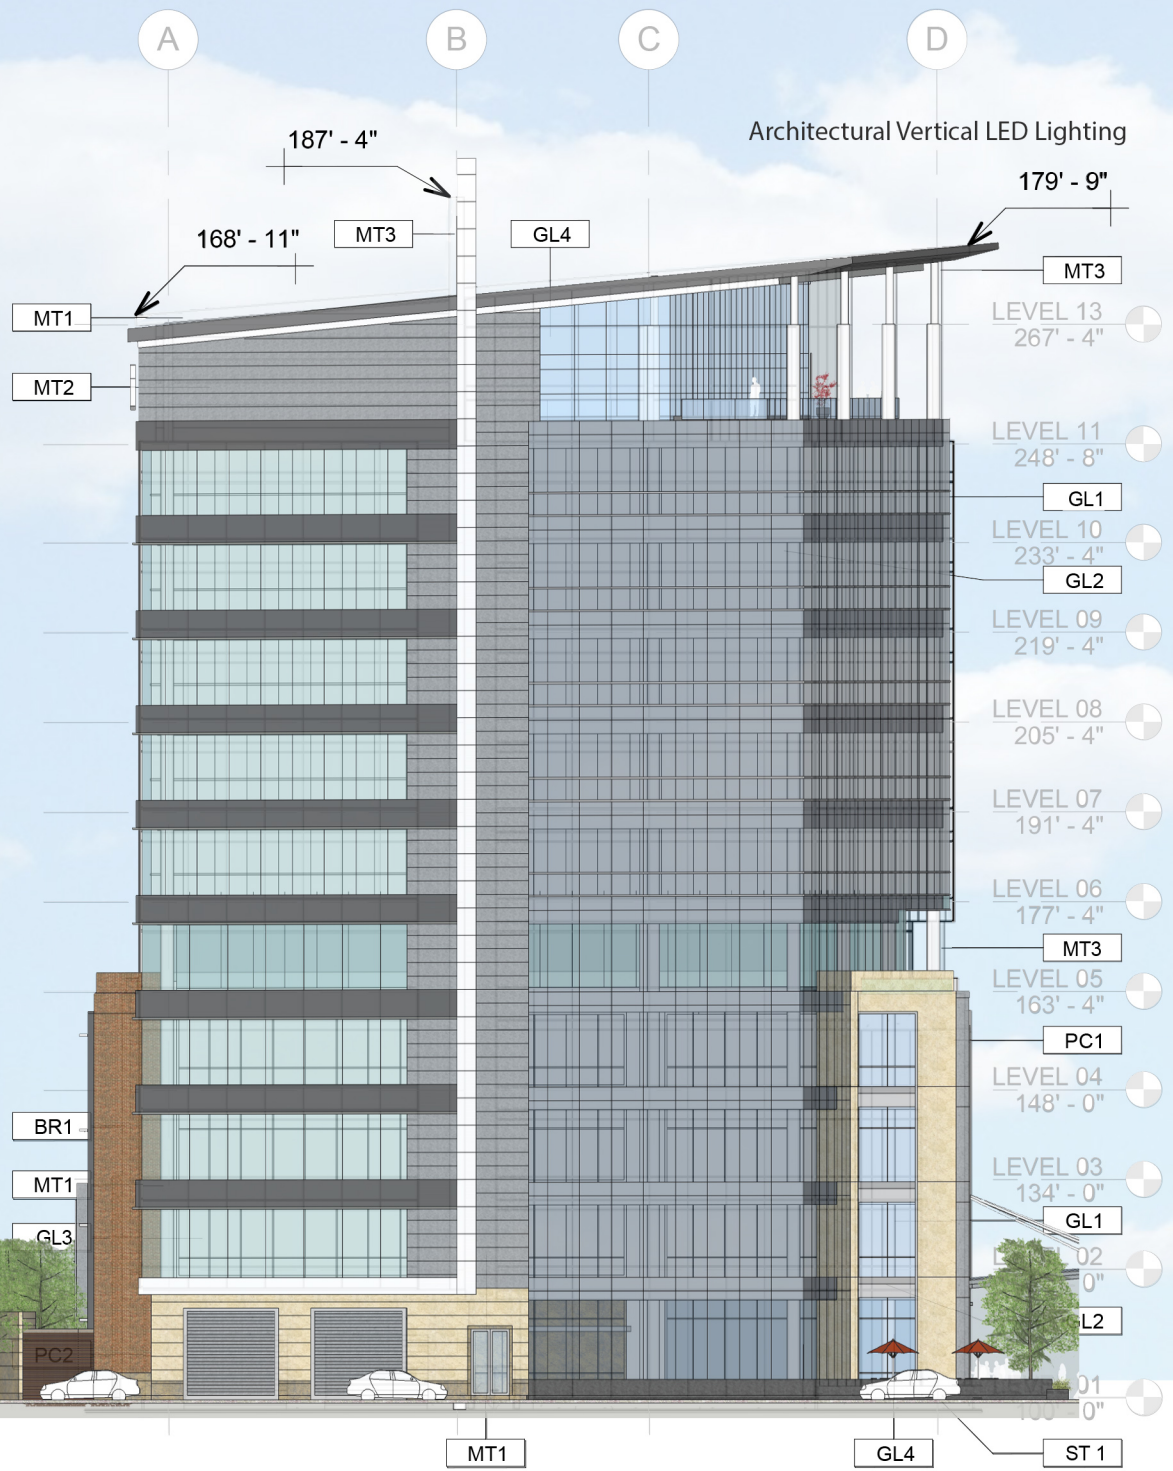

 Potential Building Signage (Illuminated)

1 EAST ELEVATION
07 1" = 30'-0"

2 NORTH ELEVATION
07 1" = 30'-0"

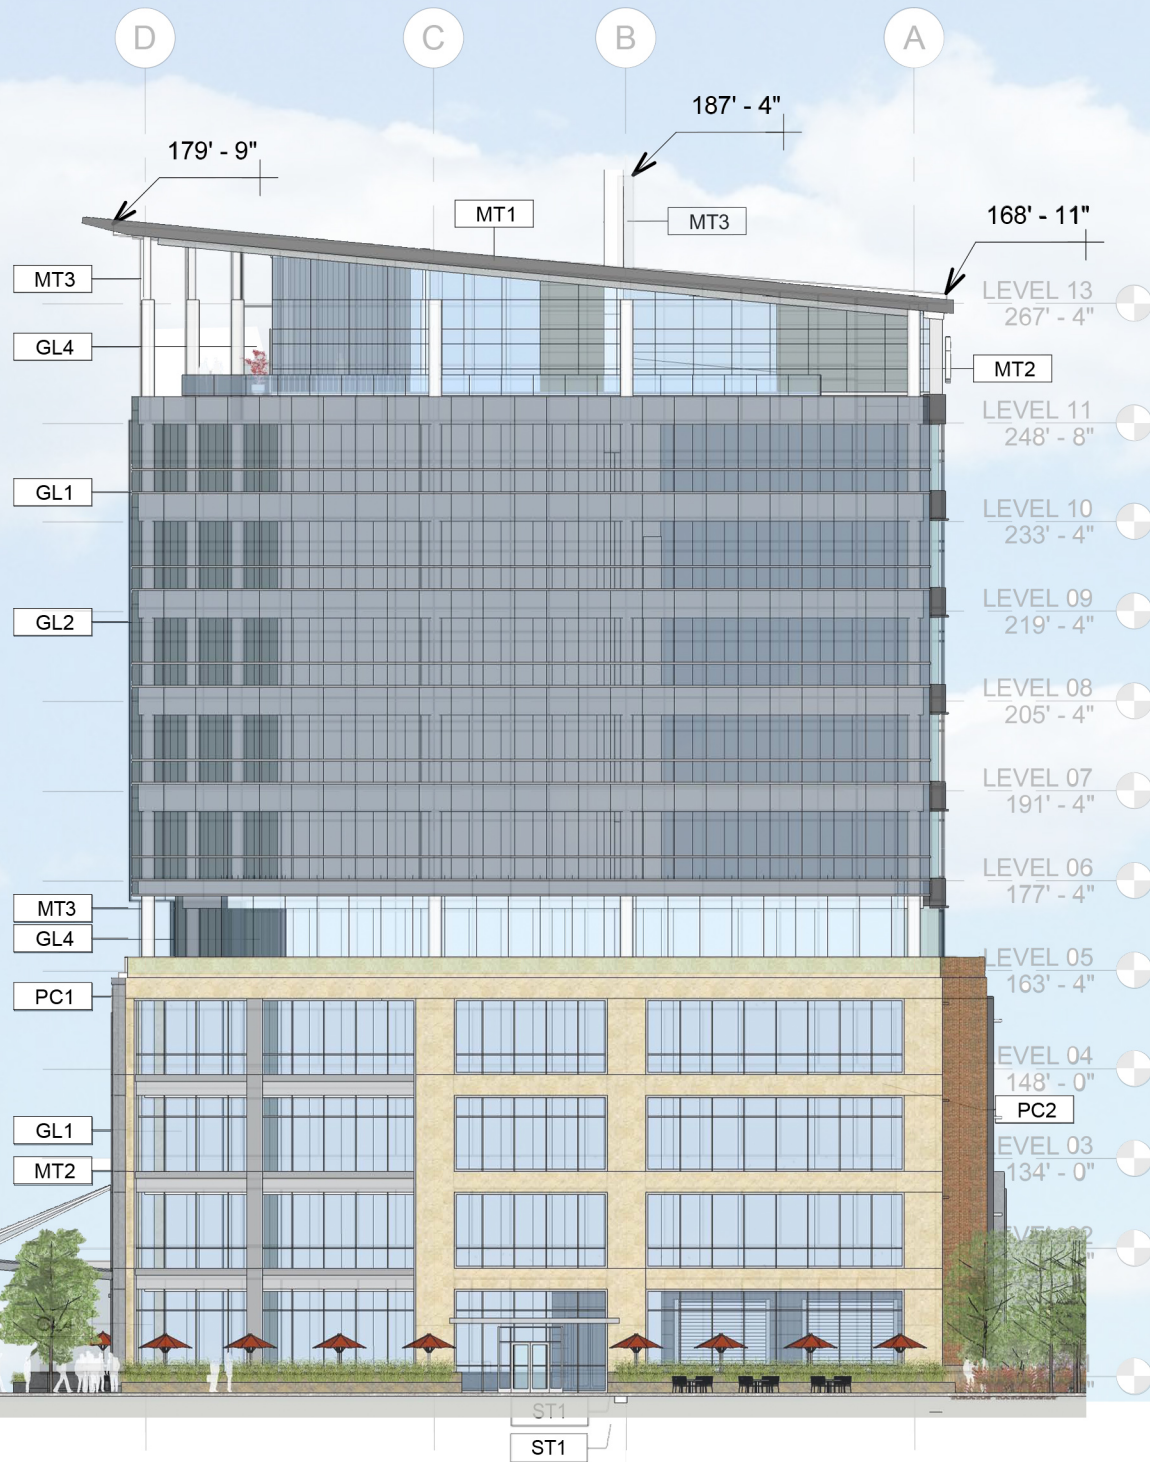


1 WEST ELEVATION
 207 1" = 30'-0"

2 SOUTH ELEVATION
 Z07 1" = 30'-0"





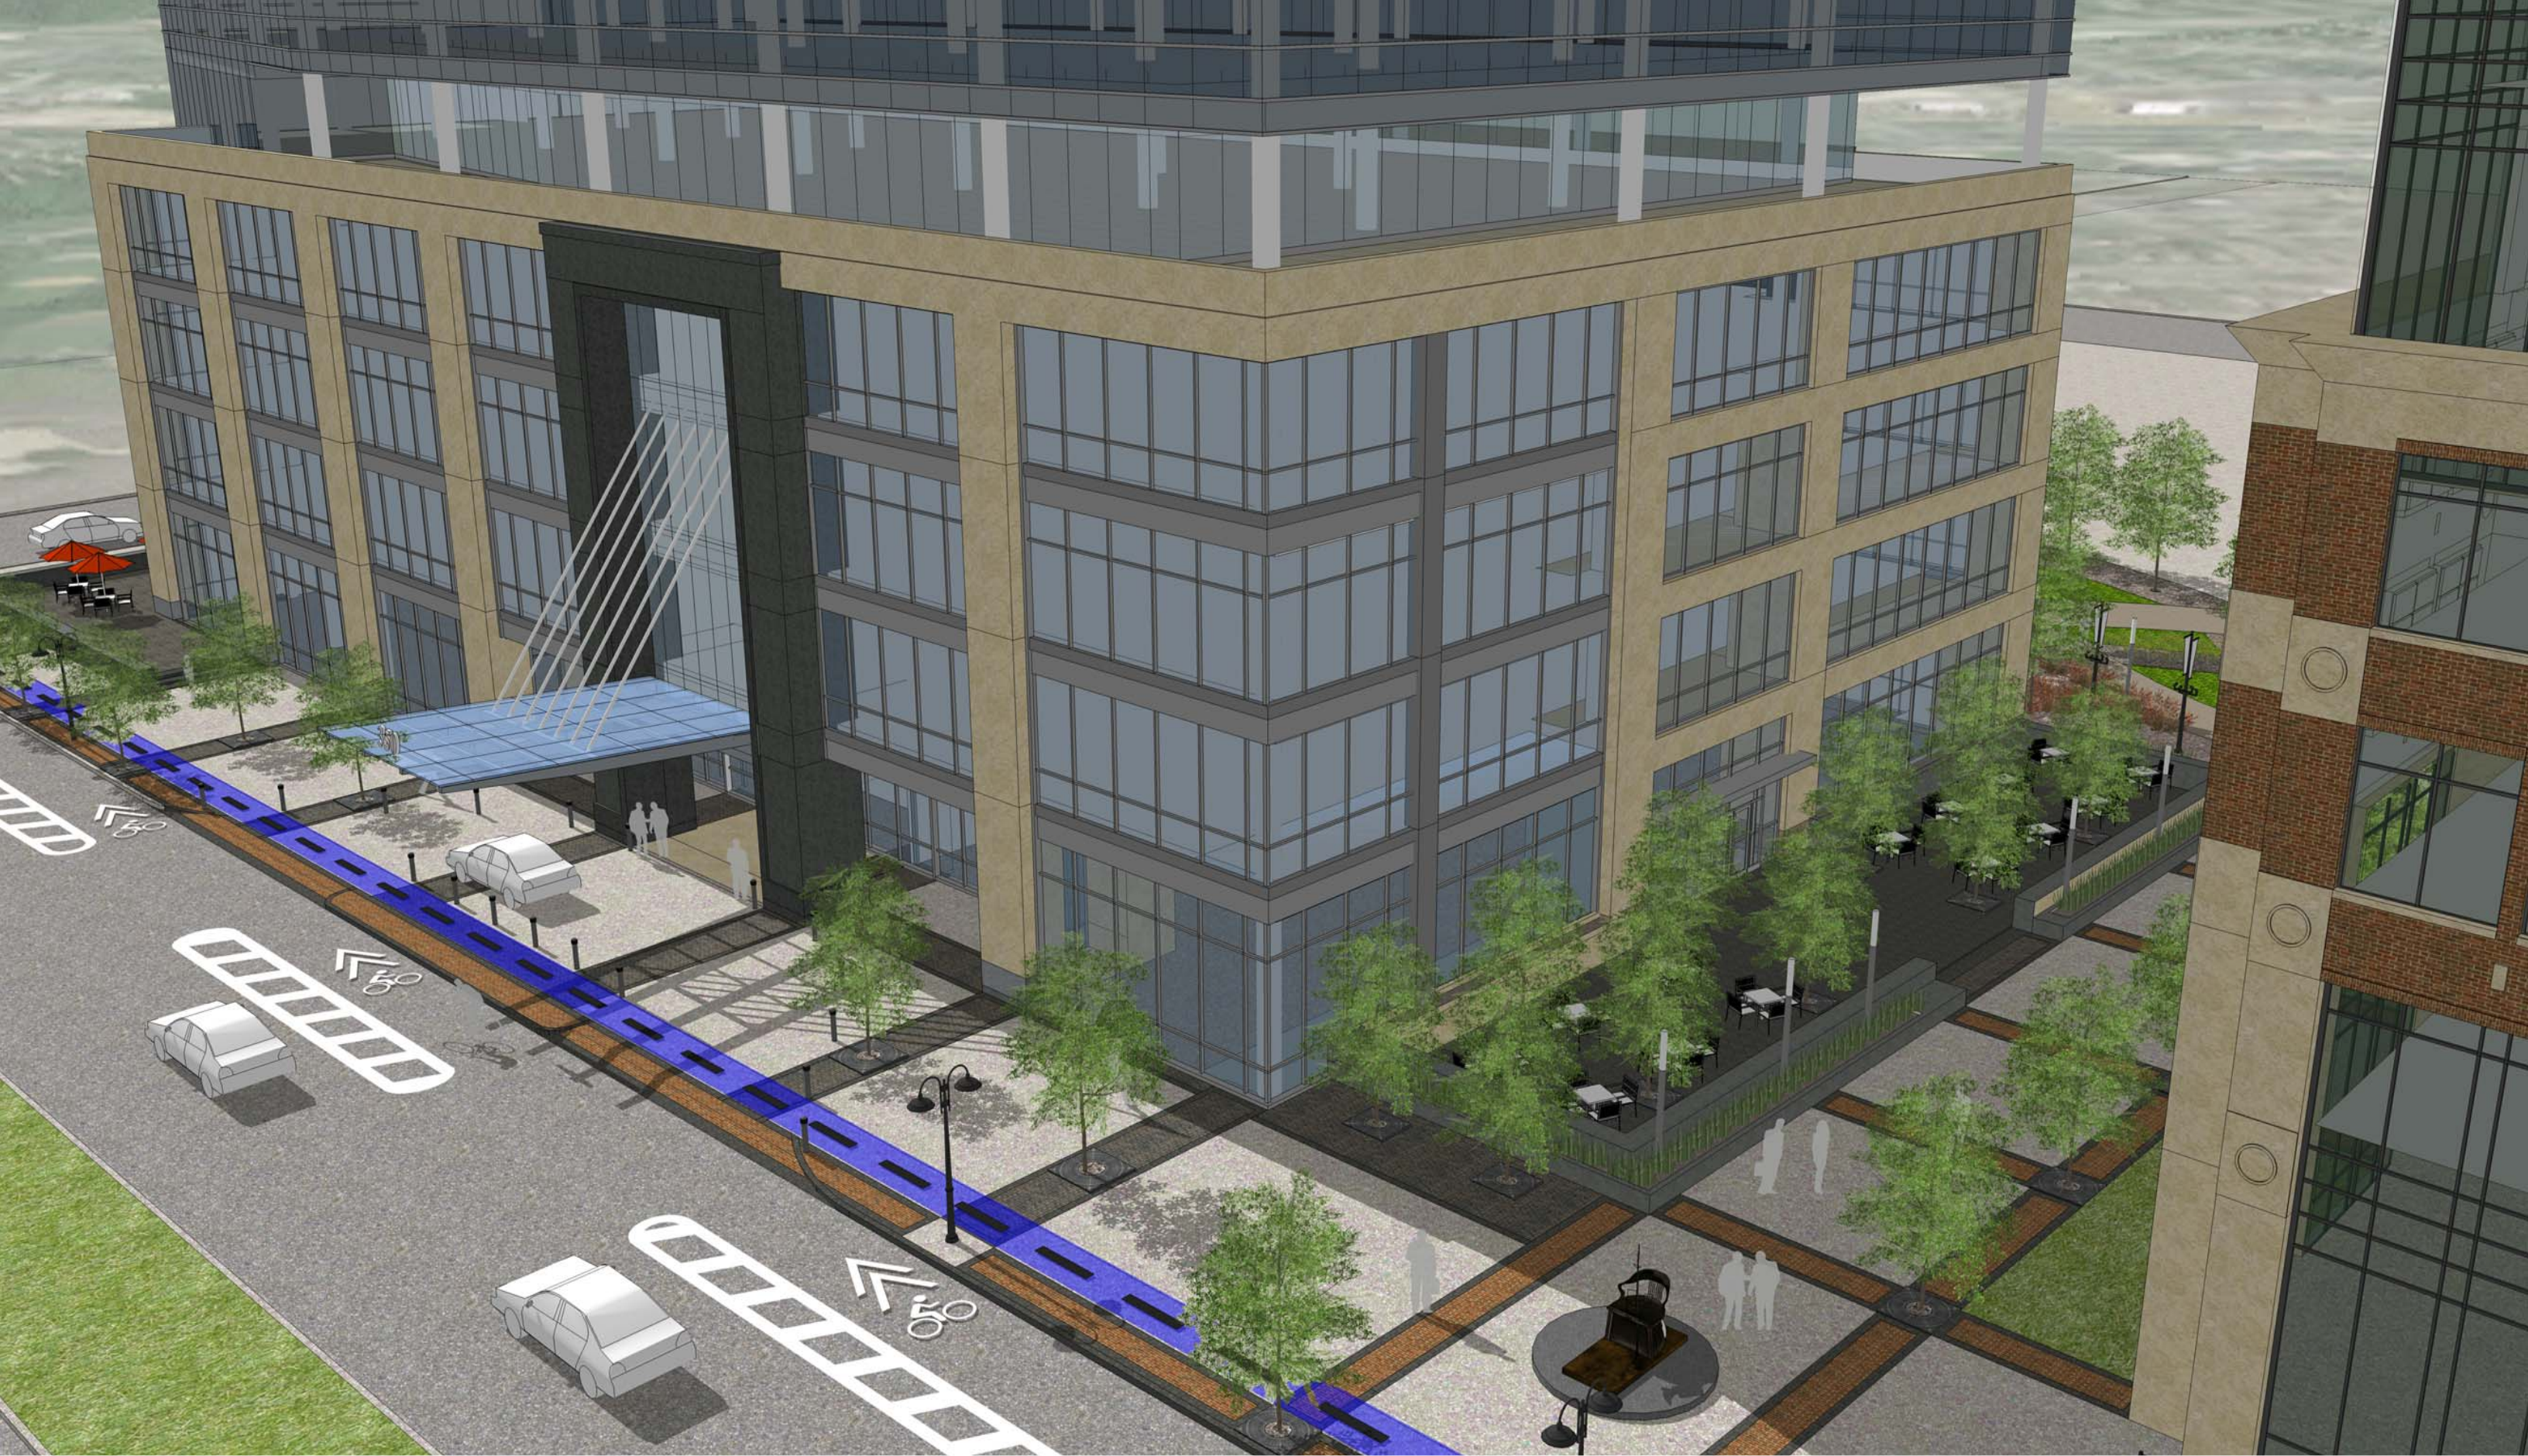





*Early conceptual rendering, may not reflect changes made to later submittals



Metal Panel: MT-1



Metal Panel: MT-2



Metal Panel: MT-3



Precast Panel: PC-1



Brick: BR-1



Glass : GL-1
Glass: GL-2 (Spandrel Coating)




Glass: GL-3



Glass: GL-4



Precast Panel: PC-2

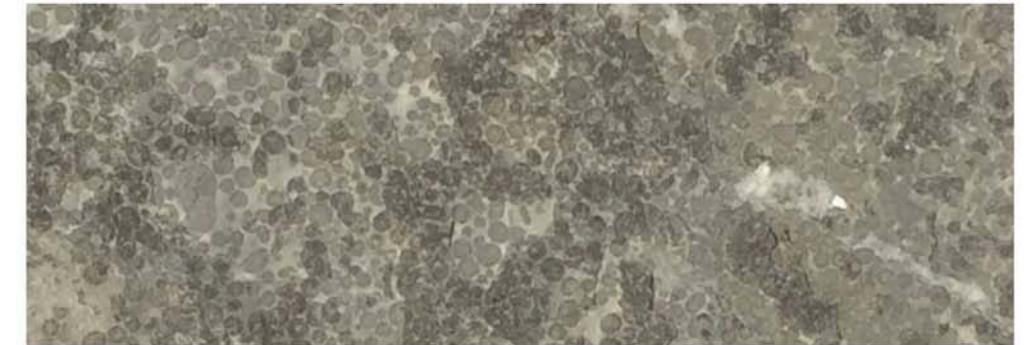

Stone: ST-2



Stone: ST-1