



3 BAR B - EAST ELEVATION
SCALE 1/16"=1'-0"

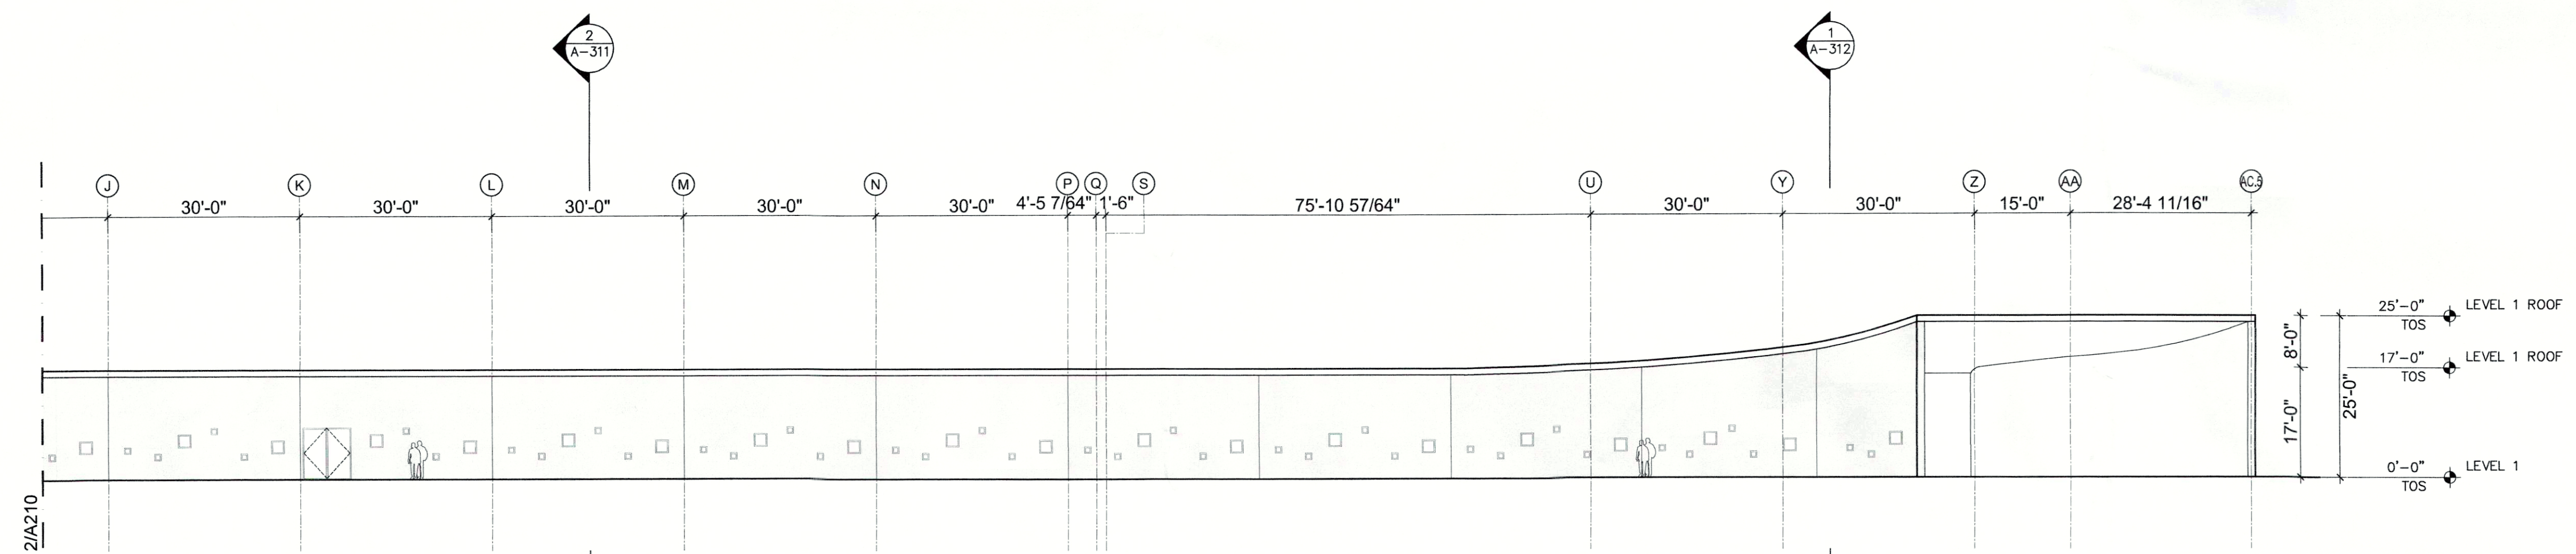


2 BAR B - WEST ELEVATION
SCALE 1/16"=1'-0"

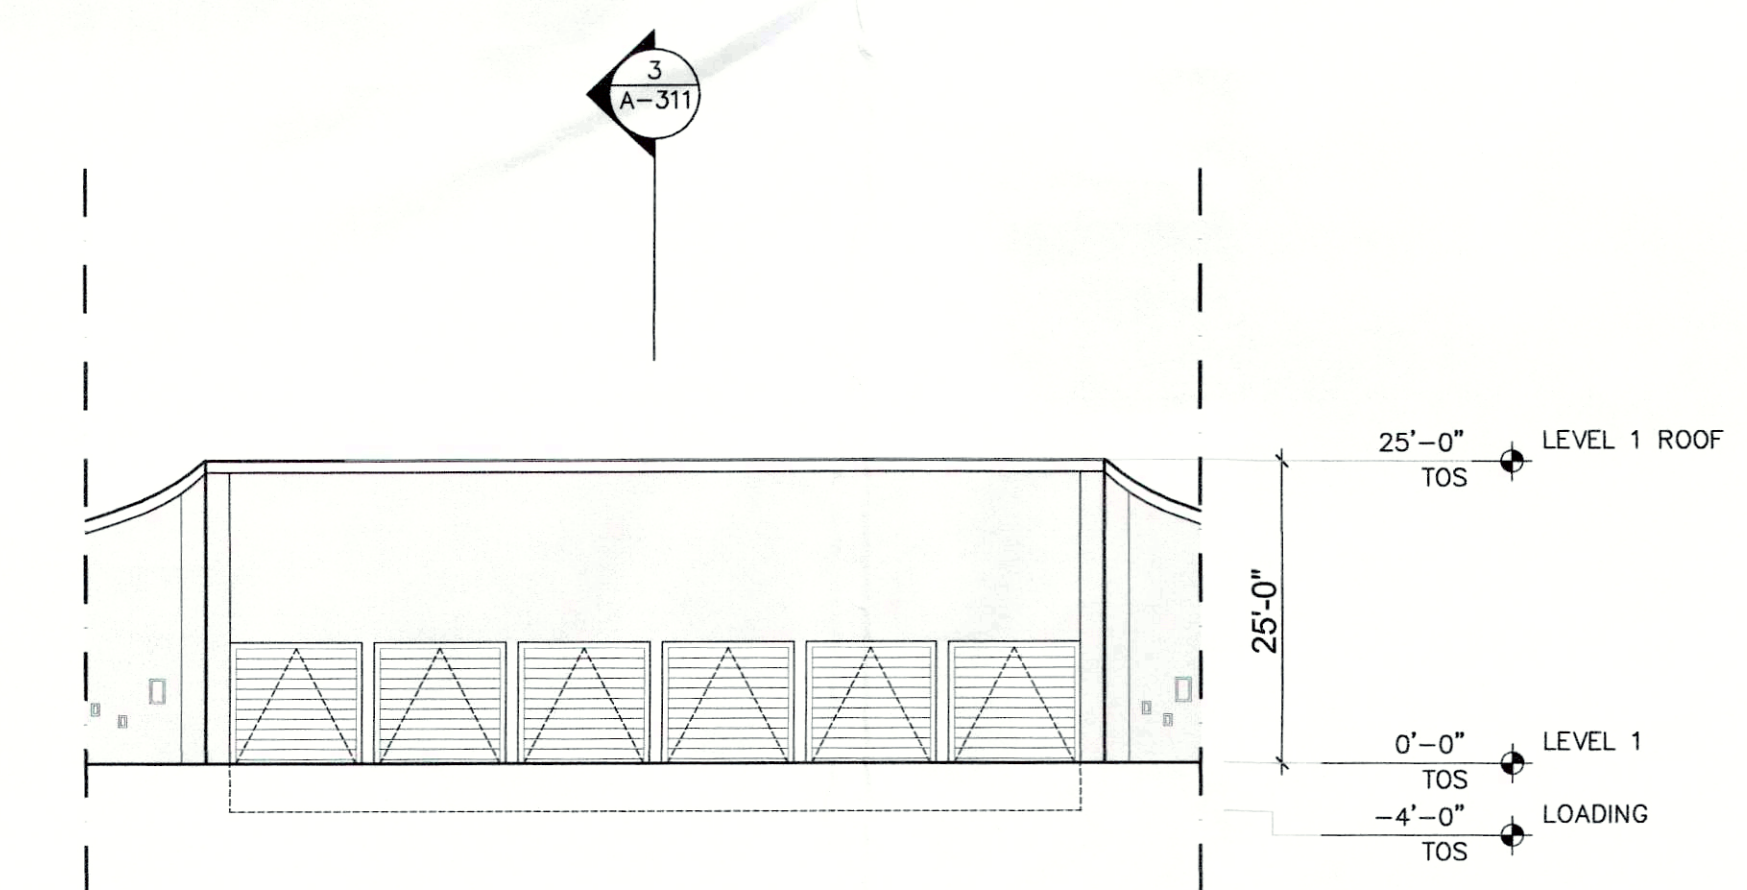

1 BAR B/C - WEST ELEVATION
SCALE 1/16"=1'-0"

CLIENT	SEED CAPITAL KENTUCKY 203 YORK STREET LOUISVILLE, KY 40203 TEL. 502.566.5555
DESIGN ARCHITECT	OMA+KIM ARCHITECTURE P.C. 180 VARRICK STREET, STE. 1320 NEW YORK, NY 10014 TEL. 212.337.0770 FAX. 212.337.0771
EXECUTIVE ARCHITECT	GRBN ARCHITECTS, INC. 600 WEST MAIN STREET LOUISVILLE, KY 40202 TEL. 502.583.0700
STRUCTURAL ENGINEER	SENLER, CAMPBELL AND ASSOCIATES, INC. 131 S. THIRD STREET LOUISVILLE, KY 40209 TEL. 502.636.3366
MEP/FPF ENGINEER	OMTA CONSULTING ENGINEERS, INC. 10411 MEETING STREET PROSPER, KY 40059 TEL. 502.326.3066
GEOTECHNICAL ENGINEER	GEM ENGINEERING, INC. 1702 WATTERSON TRAIL LOUISVILLE, KY 40209 TEL. 502.493.7100 FAX. 502.493.8190
CIVIL ENGINEER	SARAK, WILSON & LINGO, INC. 600 SOUTH 5RD STREET LOUISVILLE, KY 40202 TEL. 502.584.6271 FAX. 502.584.6292
LANDSCAPE ARCHITECT	STOSS LANDSCAPE URBANISM 402 W. BROADWAY #304 BOSTON, MA 02127 TEL. 617.464.1147 FAX. 617.464.1140
LIGHTING DESIGNER	TILLOTSON DESIGN ASSOCIATES 40 WORTH ST. #703 NEW YORK, NY 10013 TEL. 212.675.7760 FAX. 212.675.7826
KITCHEN CONSULTANT	JOBBY SMITH & ASSOCIATES 8111 LESCHORSVILLE WEST CHESTER ROAD WEST CHESTER, OH 45389 TEL. 513.778.7970 FAX. 212.675.7826

NO.	ISSUE DATE	COMMENTS
01	26 JUNE 2015	100% SD

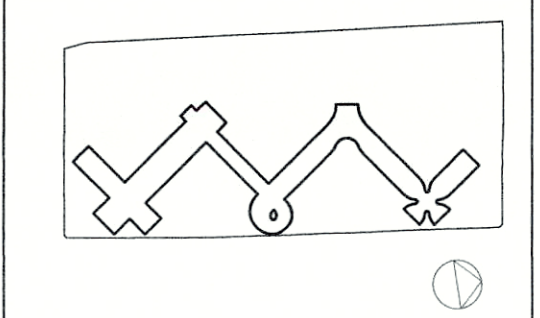

30TH STREET

KEY PLAN

NOT FOR BID
NOT FOR CONSTRUCTION

STAMP	100% SD
STATUS	20010080-01 36"x24" OMA
PROJ. NO.	FORMAT DRAWN BY
SCALE	1/16"=1'-0" 6/26/2015 DATE

BAR B - EXTERIOR ELEVATIONS
DRAWING TITLE

A211
DRAWING NUMBER

RECEIVED
JUL 13 2015
PLANNING & DESIGN SERVICES