


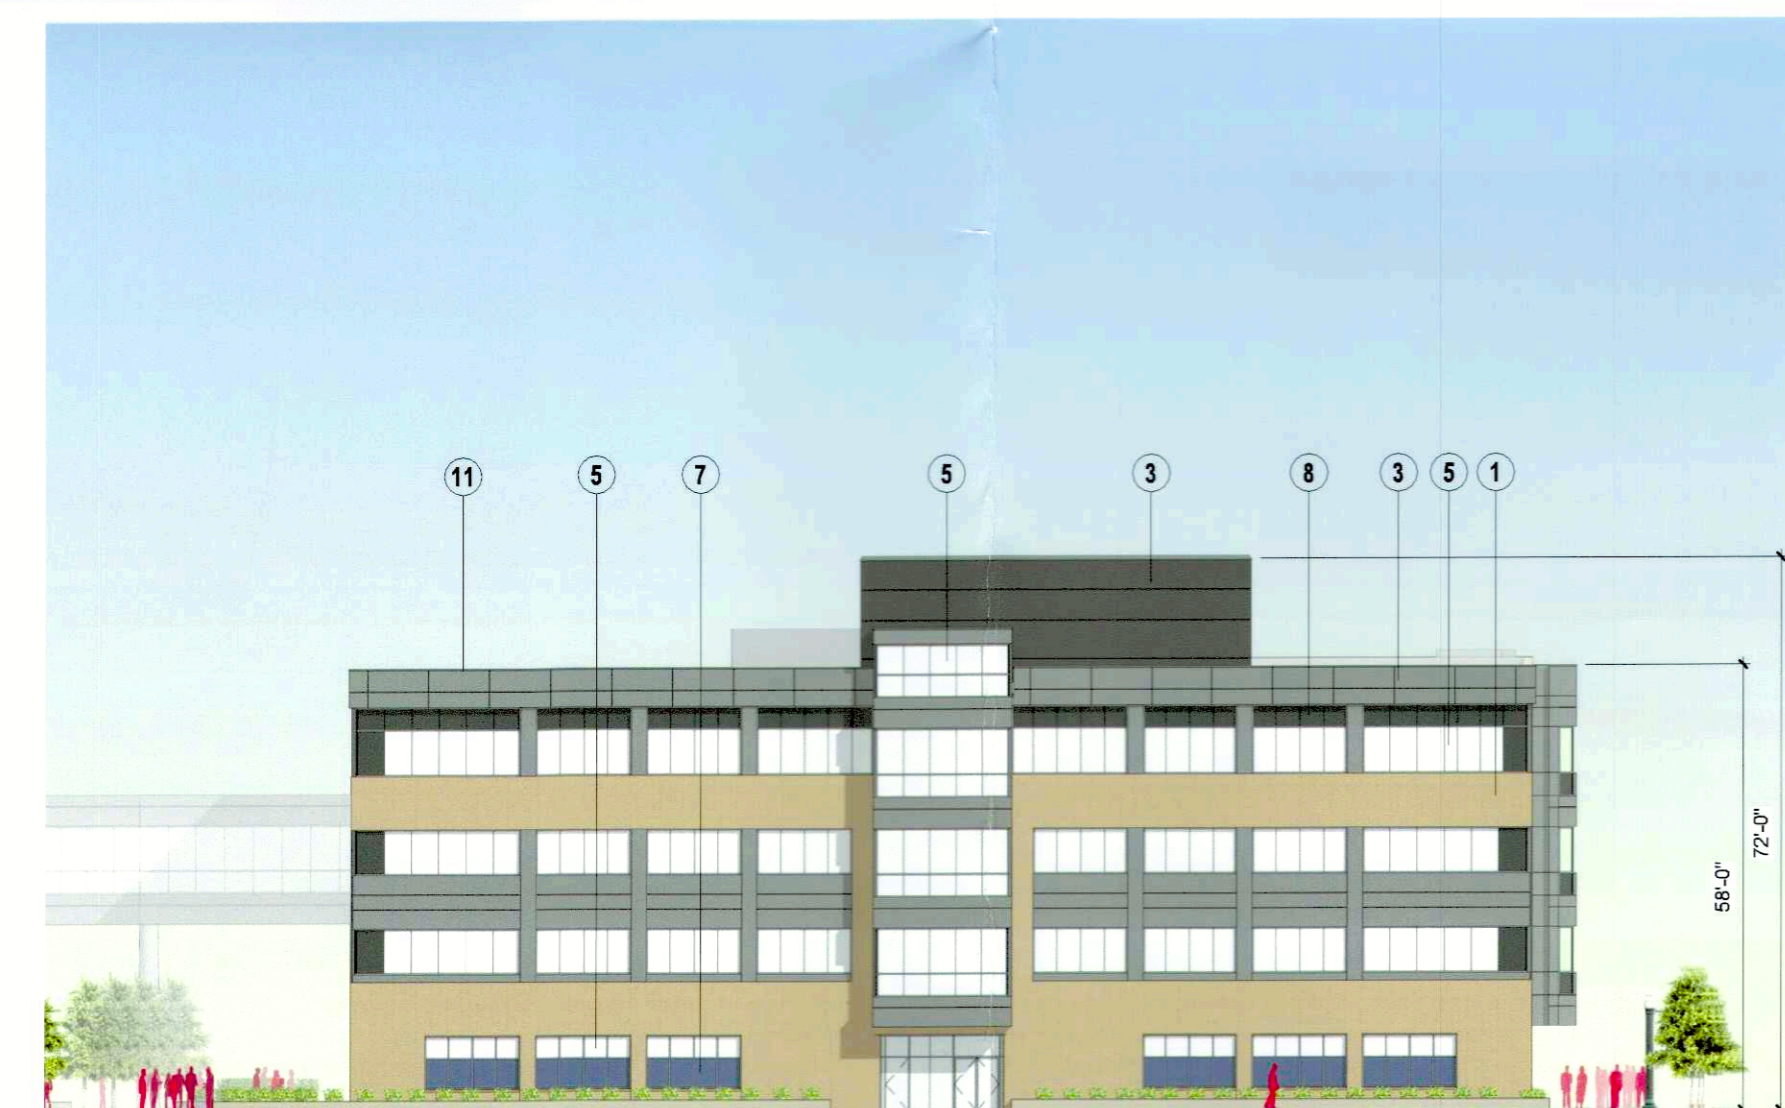


1 NORTH ELEVATION (FRONT)
1" = 20'-0"



2 SOUTH ELEVATION (BACK)
1" = 20'-0"




3 EAST ELEVATION (LEFT SIDE)
1" = 20'-0"

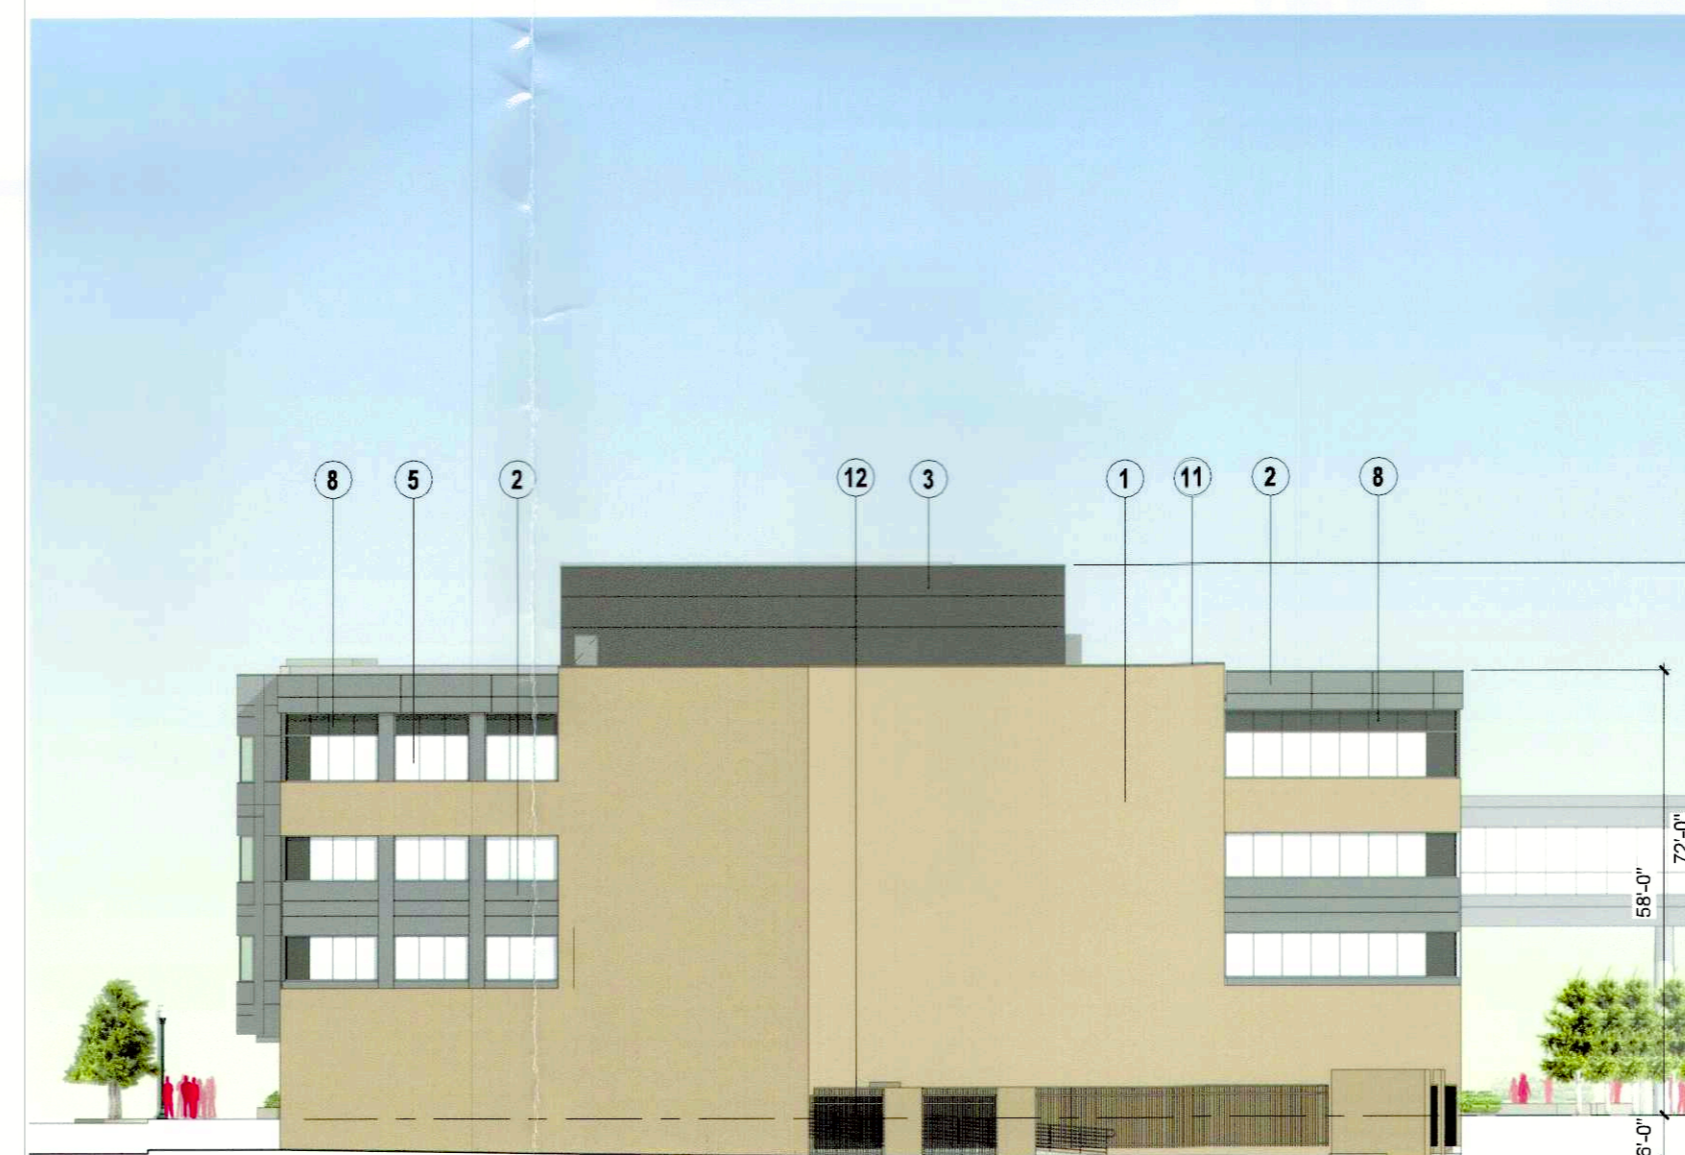

4 WEST ELEVATION (RIGHT SIDE)
1" = 20'-0"

- 1 TAN BRICK - (3) SIZES IN RUNNING BOND
- 2 METAL PANEL - LIGHT GRAY
- 3 METAL PANEL - CHARCOAL GRAY
- 4 METAL PANEL - LIGHT GREEN
- 5 GLAZING - GRAY TINTED GLASS
- 6 GLAZING - GREEN TINTED GLASS
- 7 GLAZING - FROSTED GLASS
- 8 GLAZING - OPAQUE SPANDREL GLASS
- 9 GUARDRAIL - STAINLESS STEEL
- 10 METAL CANOPY
- 11 METAL COPING
- 12 BLACK ALUMINUM FENCING
- 13 CMU
- 14 SUNSHADE

RECEIVED
APR 27 2018
PLANNING &
DESIGN SERVICES

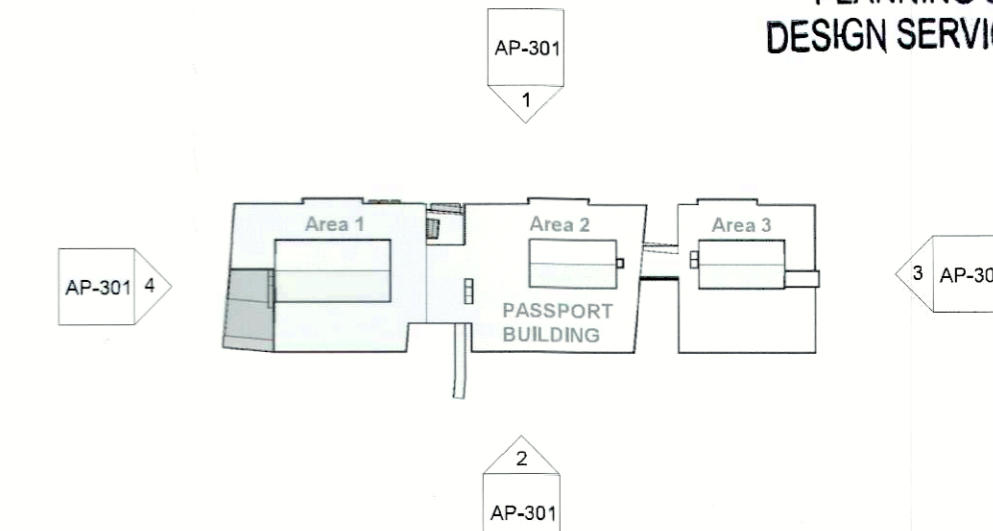

No.	Description	Date

NOT FOR CONSTRUCTION



ARRASMITH JUDD RAPP CHOVAN INC.
ARCHITECTS & PLANNERS
620 S. 8th Street, Suite 600
COLUMBIA, MO 65202
(502) 581-0042

PASSPORT
HEALTH AND WELL-BEING CAMPUS

**Passport Health Plan
Headquarters**

Building Elevations

PLOT DATE: 04/23/18
DESIGNED: AJRC
DRAWN: Author
APPROVED: Approver

AJRC PROJECT NUMBER
17060.00

AP-301

SCALE: As indicated