




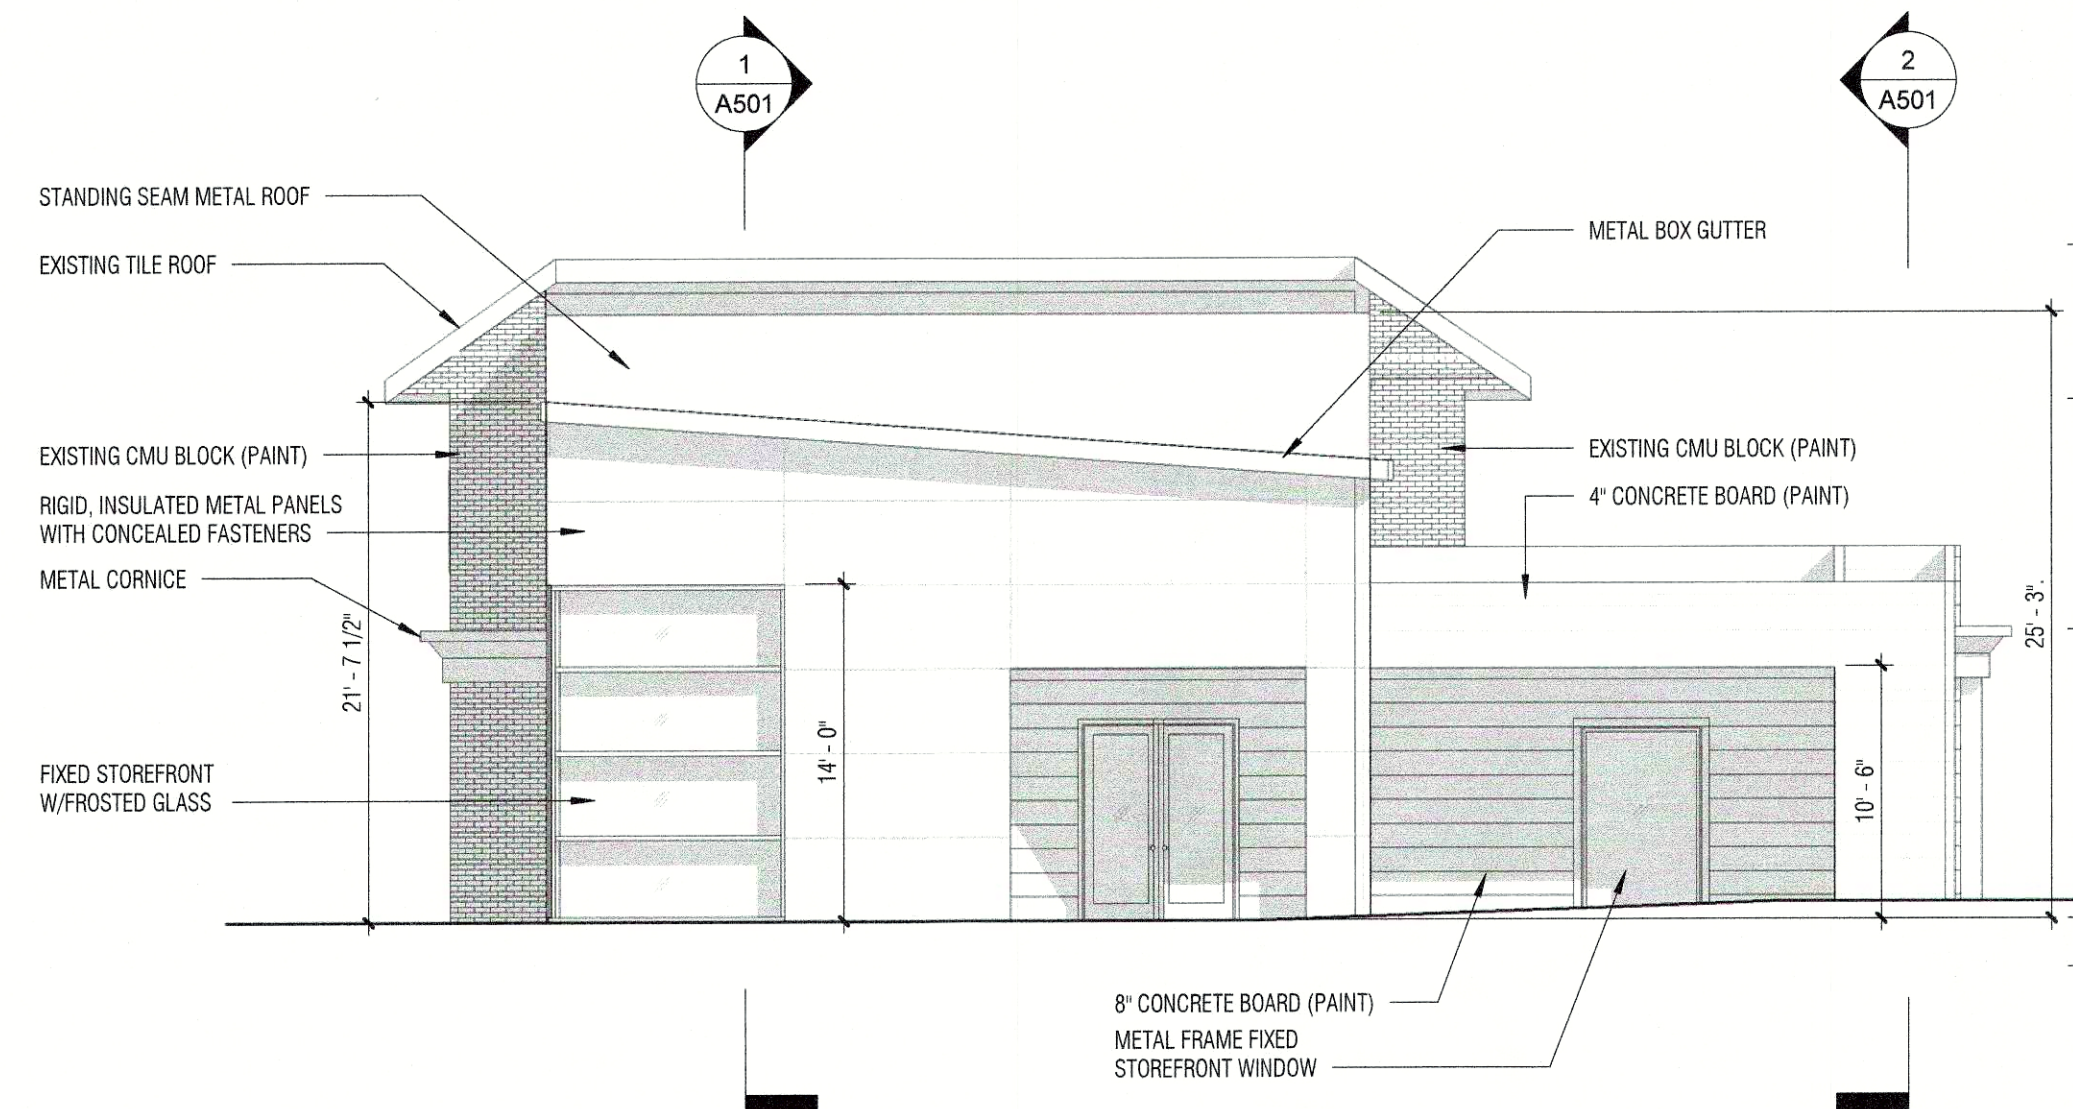


1 EXTERIOR ELEVATION - SOUTH
1/8" = 1'-0"

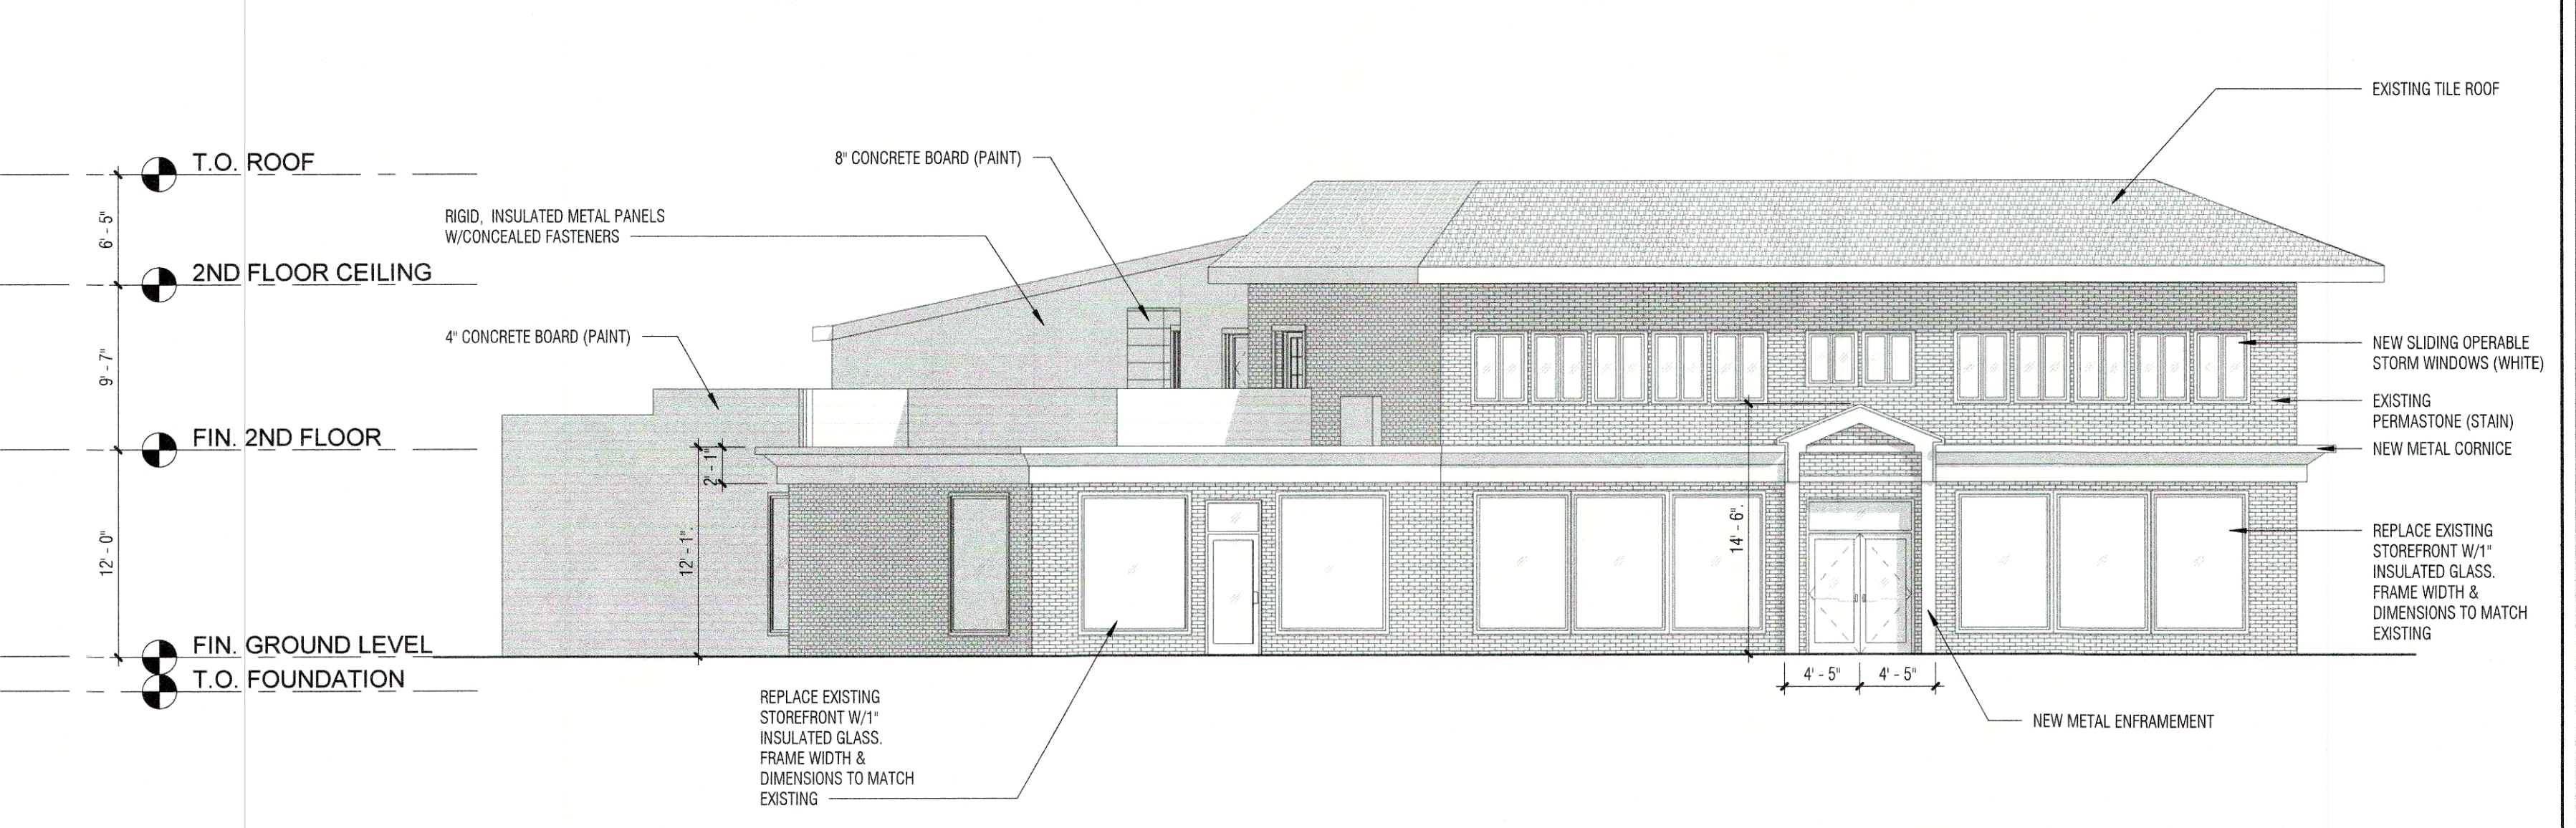

4 EXTERIOR ELEVATION - NORTH
1/8" = 1'-0"

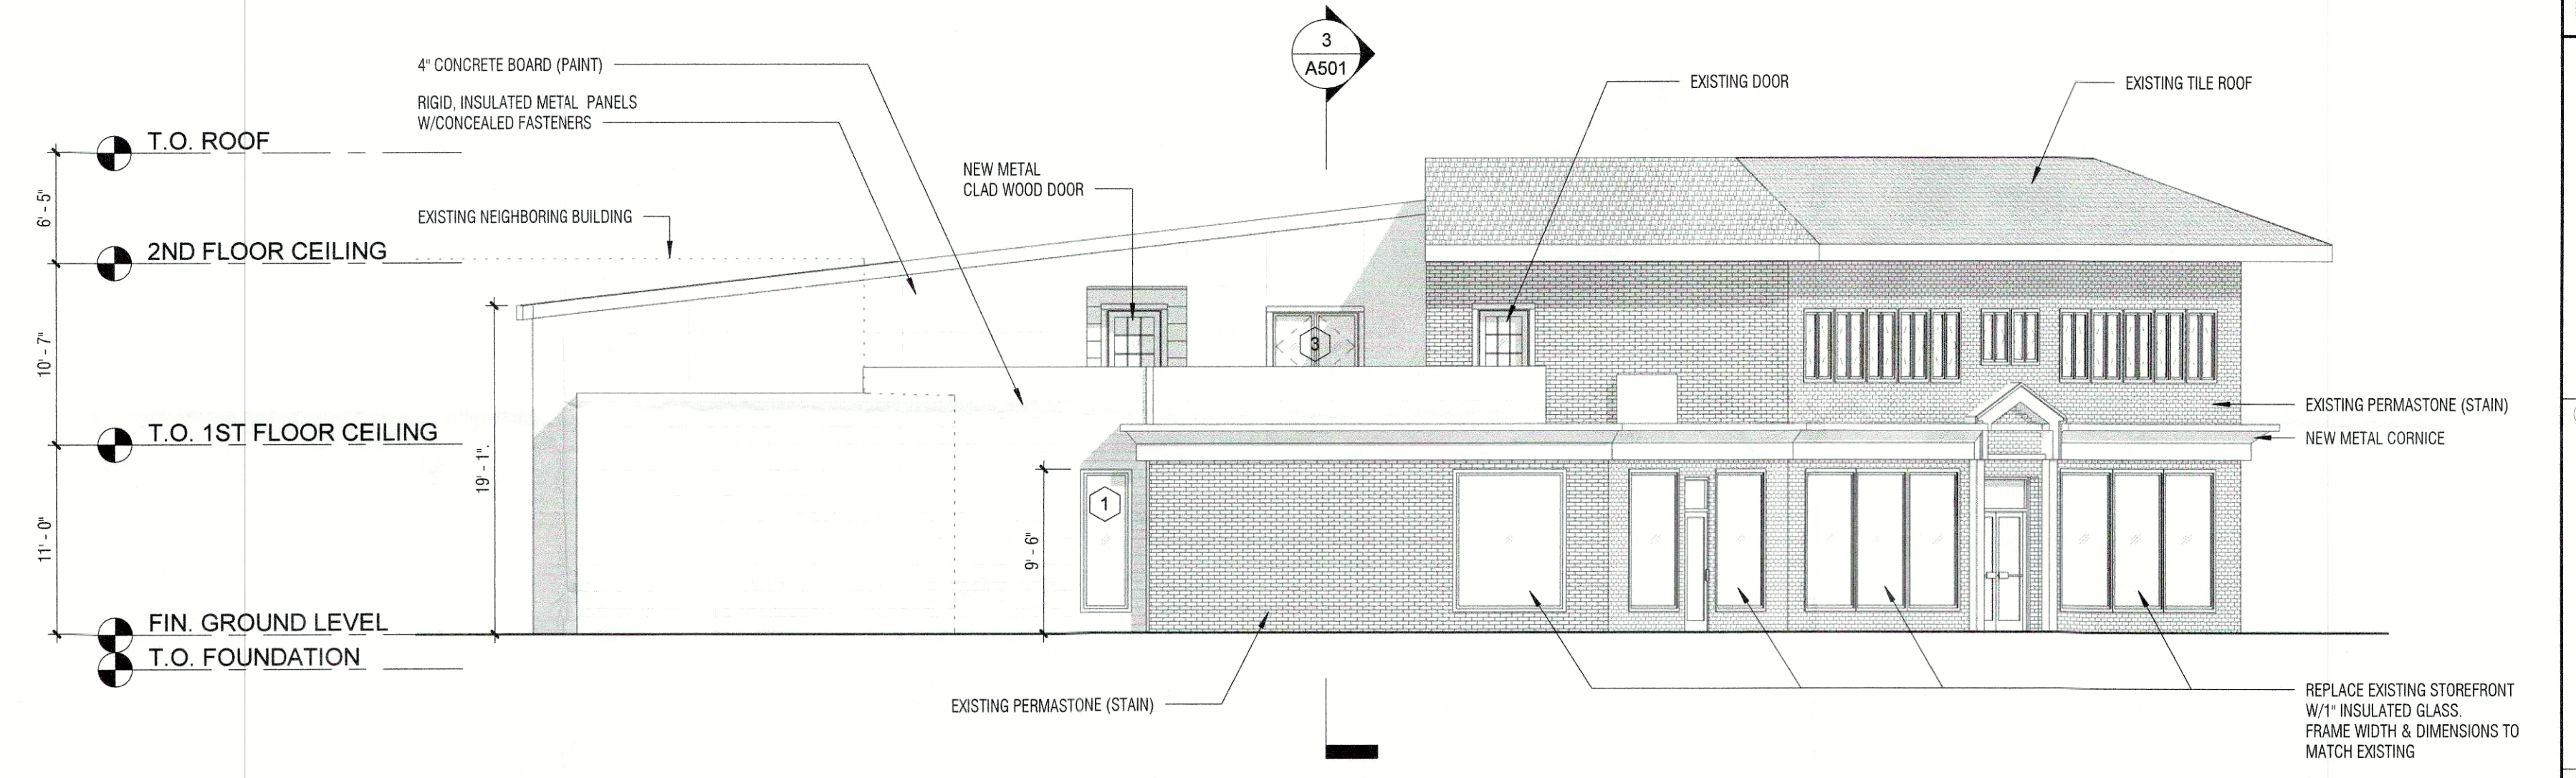

2 EXTERIOR ELEVATION - EAST
1/8" = 1'-0"

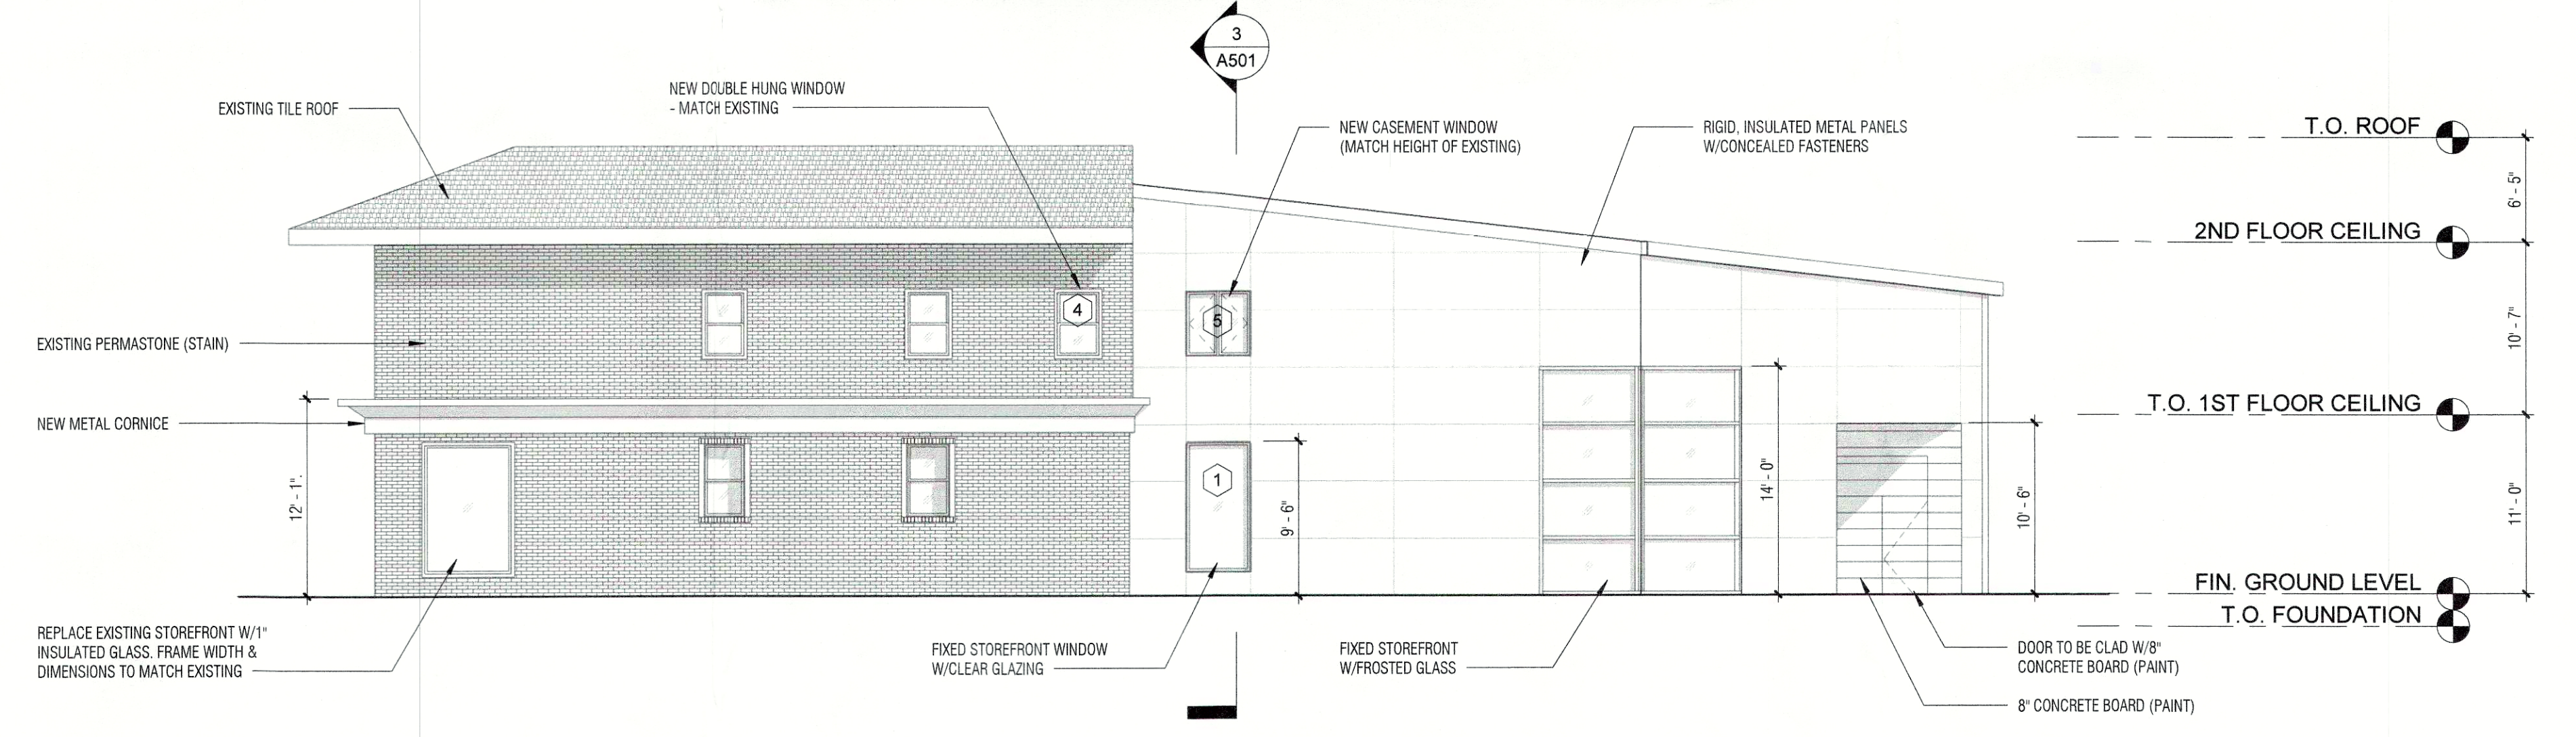

3 EXTERIOR ELEVATION - WEST
1/8" = 1'-0"

RECEIVED
JUN 15 2018
PLANNING
DESIGN SERVICES

LMS DESIGN
ARCHITECTURAL
SERVICES

PO BOX 6181
LOUISVILLE KY 40206
317 345 4388
stoughton@lmsdesignllc.co
m

DESIGN DEVELOPMENT

CONSULTANT

CONSULTANT SEAL

PROJECT
814 CHEROKEE
814 CHEROKEE RD. LOUISVILLE
KY 40204
PROJECT NO. 1714
ISSUE DATE 6/15/2018
REVISION NO.
SCALE
SHEET TITLE **EXTERIOR
ELEVATIONS**

SHEET NO.

A301

18 COA 1137