


NEW ADDITION WEST ELEVATION

04 WEST ELEVATION


SCALE: 3/16" = 1'-0"

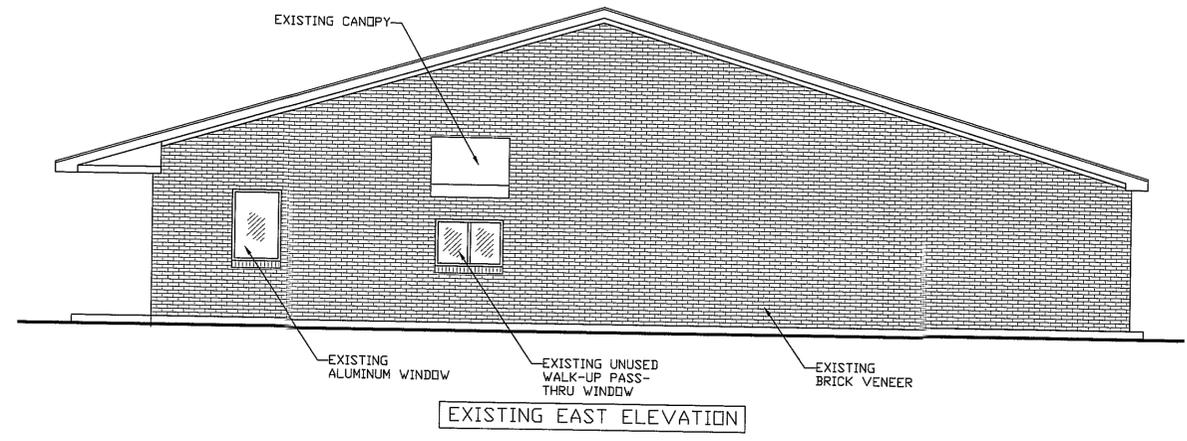

EXISTING EAST ELEVATION


03 EAST ELEVATION - SOUTH PRESTON ST.

SCALE: 3/16" = 1'-0"

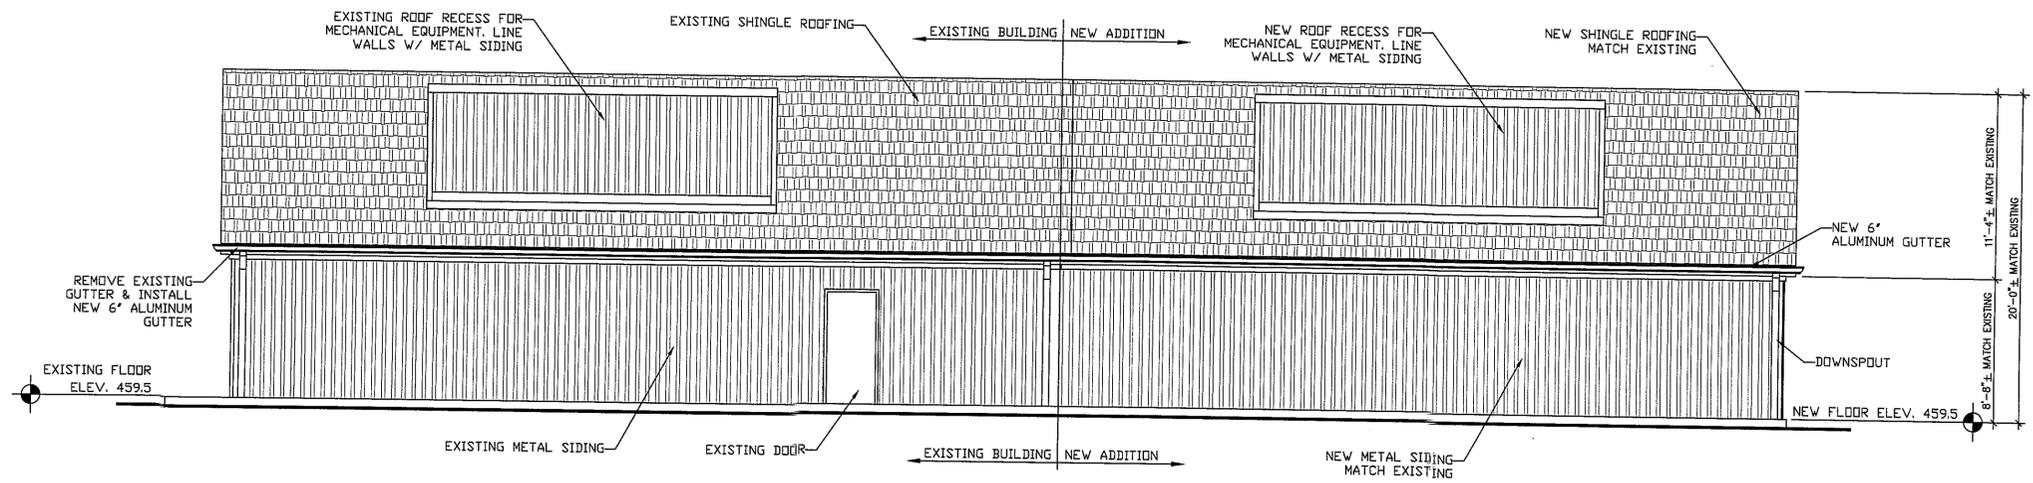

02 NORTH ELEVATION - REAR ALLEY

SCALE: 3/16" = 1'-0"

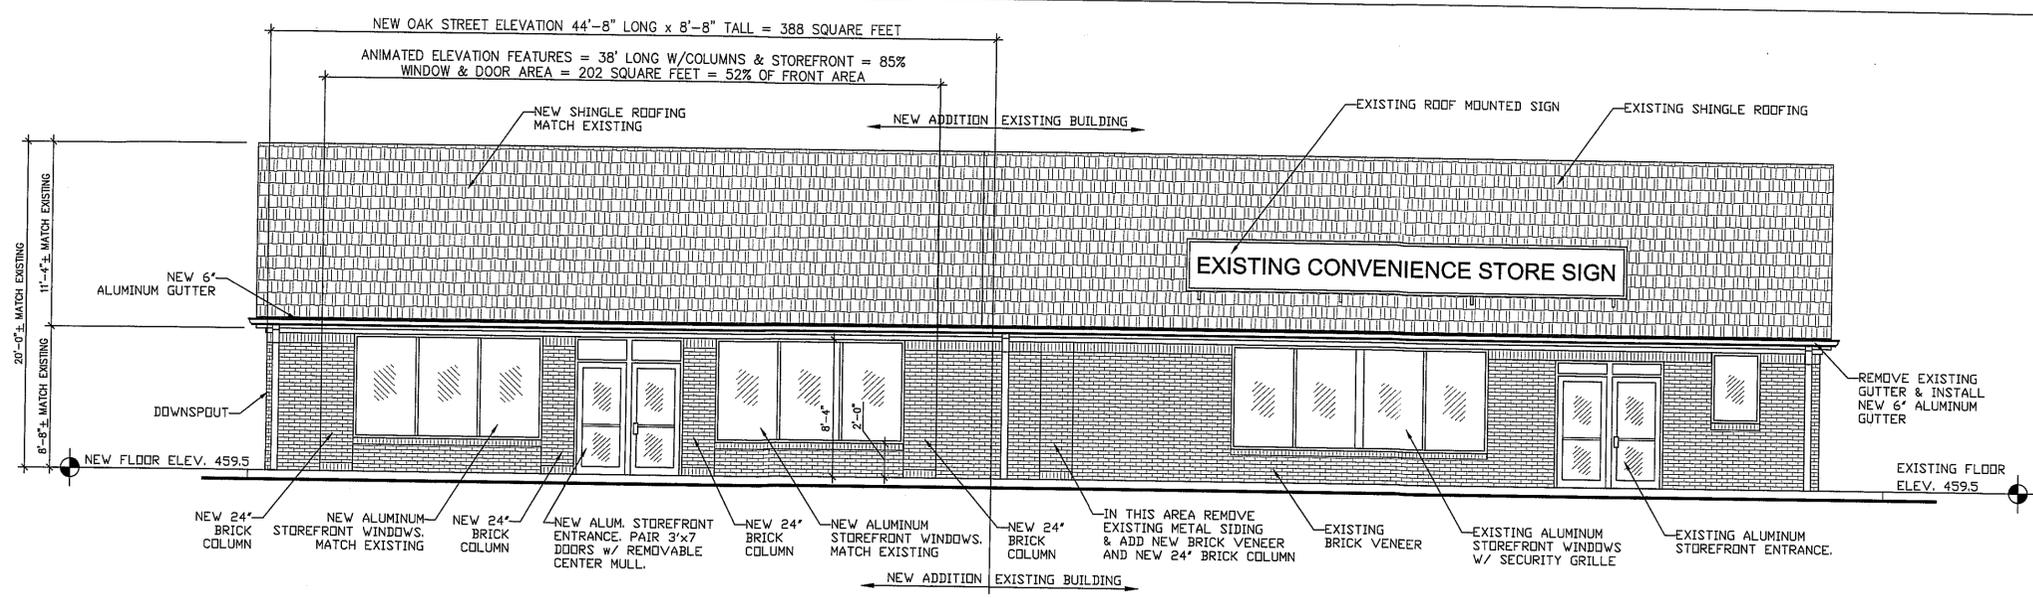

01 SOUTH ELEVATION - EAST OAK STREET

SCALE: 3/16" = 1'-0"

OWNER/DEVELOPER
MWA INVESTMENT, LLC.
331 EAST OAK STREET
LOUISVILLE, KY 40203

NEW BUILDING ADDITION
PROPOSED LAUNDROMAT
331 EAST OAK STREET
LOUISVILLE, KY 40203

EDWARD EICHE ARCHITECT
10011 TUPPENCE TRACE
LOUISVILLE KENTUCKY 40223
(502) 797-1441 (502) 244-4965 FAX

DRAWN BY	EKE
REVIEW BY	EKE
DATE	2/13/14
SHEET INDEX	EXTERIOR ELEVATIONS
REVISIONS	

RECEIVED
FEB 18 2014
PLANNING & DESIGN SERVICES

A1.00
SHEET NUMBER

14721 P.L.A.M.