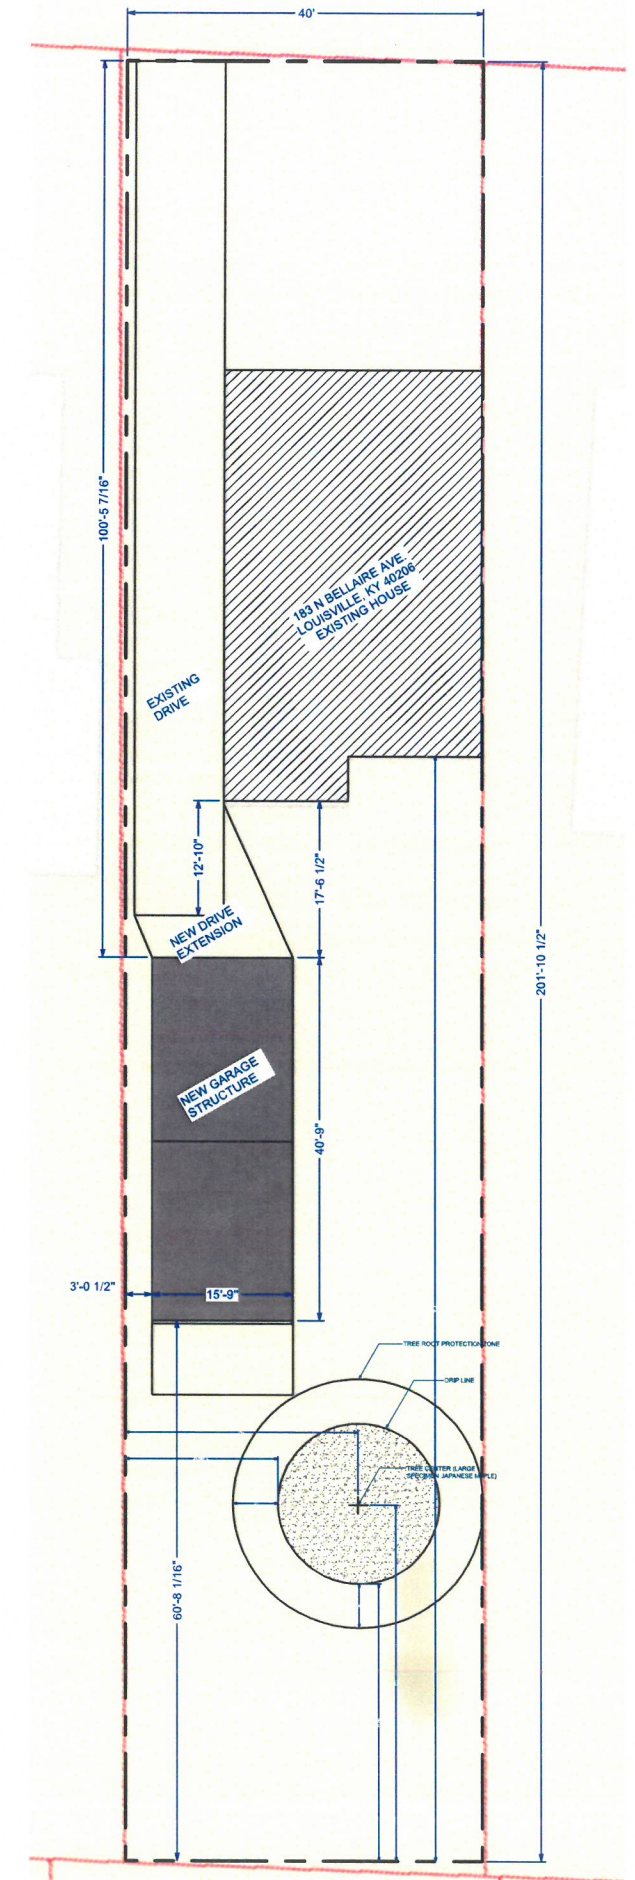
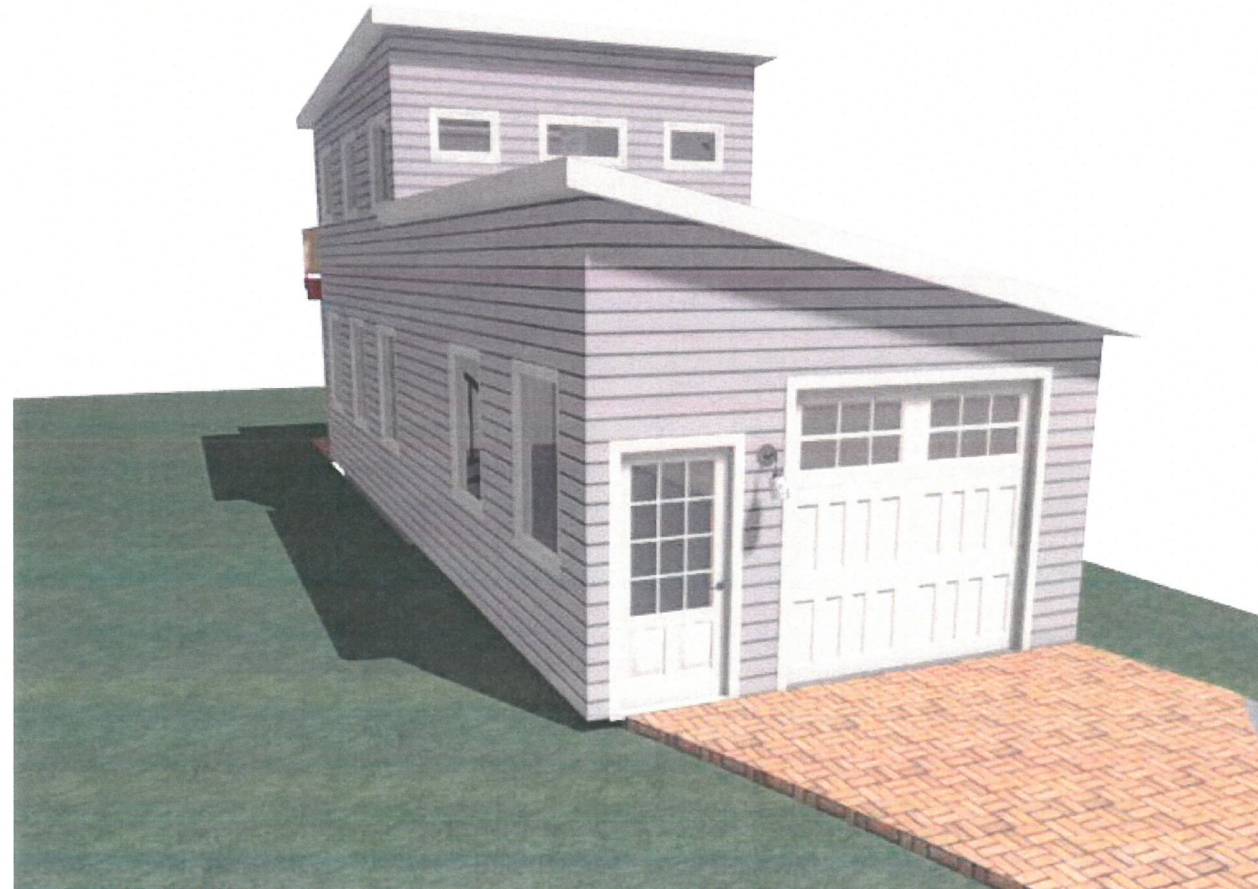
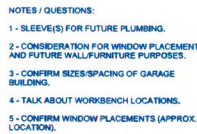


[illegible]

SHEET TITLE:

**PROPOSED
FLOOR PLAN**

PROJECT DESCRIPTION:
BELL GARAGE ADDITION
183 N Bellaire Ave
Louisville, KY 40206

**DISCLAIMERS
AND NON-
DISCLOSURES:**

The information, data, and drawings embodied in this document are strictly confidential and are supplied with the understanding that they will not be disclosed to third parties without the prior written consent of Reservoir, LLC. All information, illustrations, screen shots, and data contained herein copyright © 2016 Reservoir, LLC. All Rights Reserved.

DESIGNED AND
BUILT BY:



ELDRIDGE
DESIGN • BUILD


121 Pennsylvania Ave
Louisville, KY 40206
502.640.0296

DATE:
5/2/17


SCALE:
 $1/8" = 1'-0"$

SHEET:
A-1

17COA1099

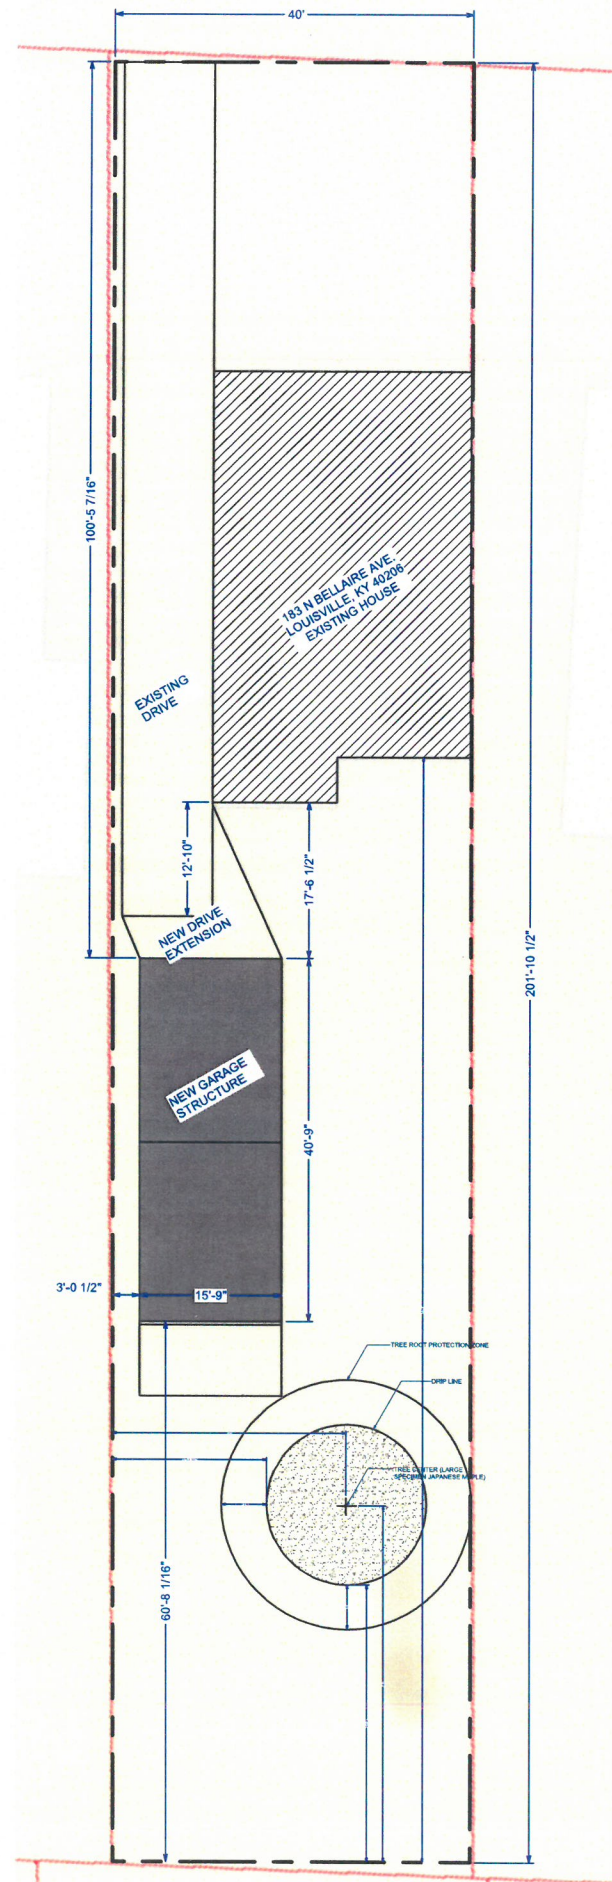

PROPOSED SITE PLAN

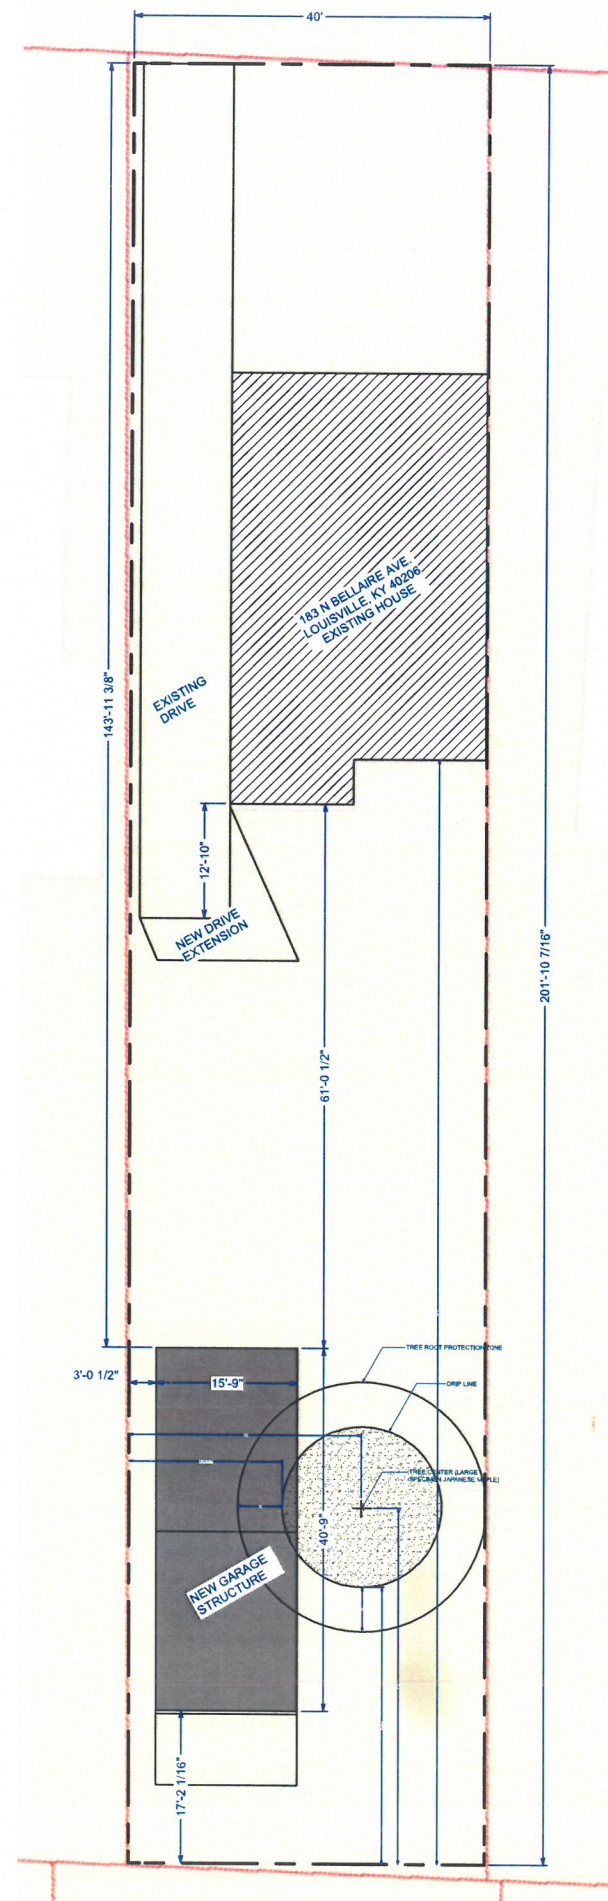

SITE PLAN WITH PRIVATE
REAR YARD MEETING CURRENT
REQUIREMENTS

RECEIVED
MAY 02 2017
DESIGN SERVICES



NO.	DESCRIPTION	BY	DATE

SHEET TITLE:
PROP. SECOND
FLOOR PLAN

PROJECT DESCRIPTION:
BELL GARAGE ADDITION
183 N Bellaire Ave
Louisville, KY 40206

DISCLAIMERS
AND NON-
DISCLOSURES:
The information, data,
and drawings
embodied in this
document are strictly
confidential and are
supplied with the
understanding that
they will not be
disclosed to third
parties without the
prior written consent
of Reservoir, LLC. All
information,
illustrations, screen
shots, and data
contained herein
copyright © 2016
Reservoir, LLC. All
Rights Reserved.

DESIGNED AND
BUILT BY:



121 Pennsylvania Ave
Louisville, KY 40206
502.640.0296

DATE:

5/2/17

SCALE:

SHEET:

A-4

17COA1099