




1 South (Front) Elevation
 A501 full size plot scale: 1/16" = 1'-0"

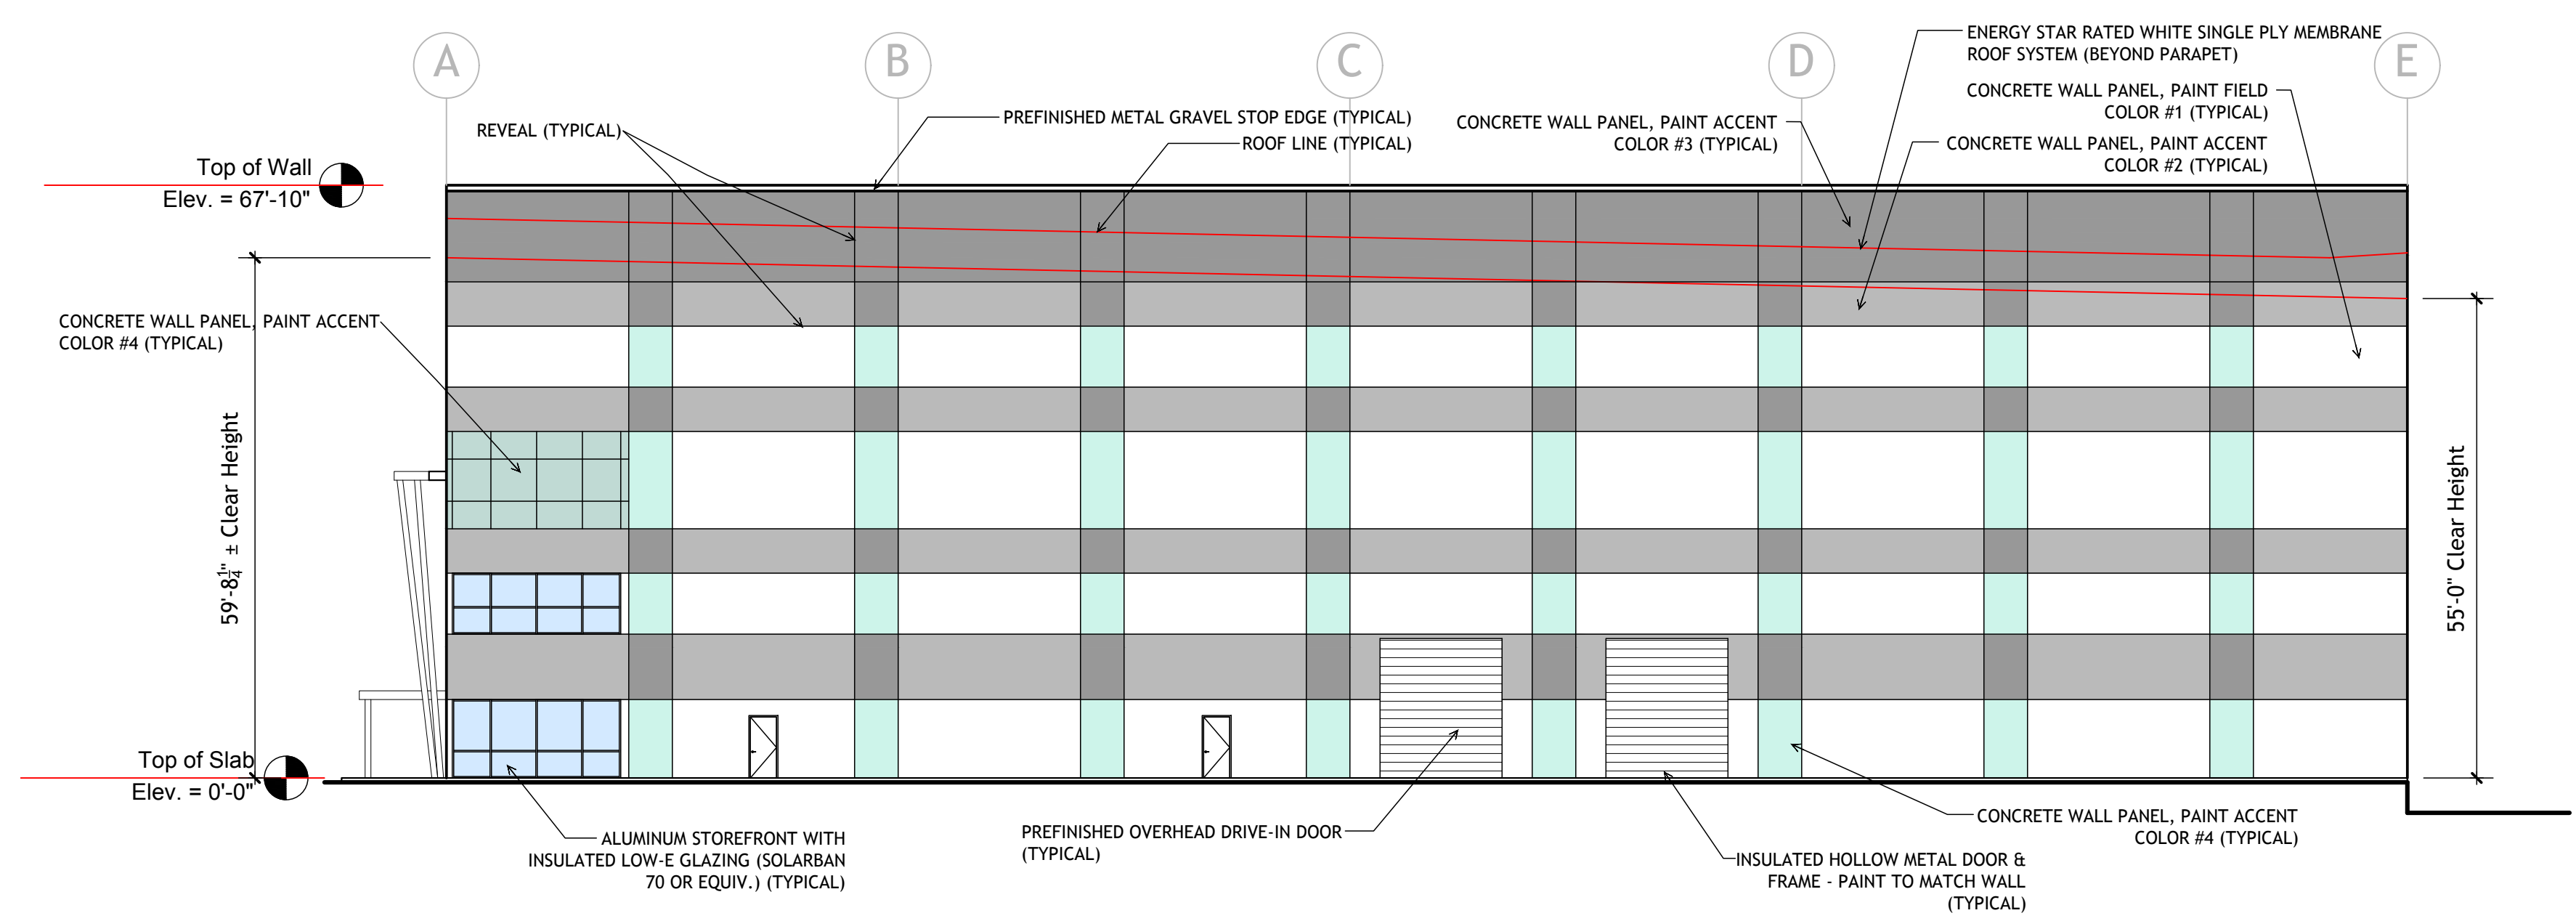

3 West Elevation
 A501 full size plot scale: 1/16" = 1'-0"

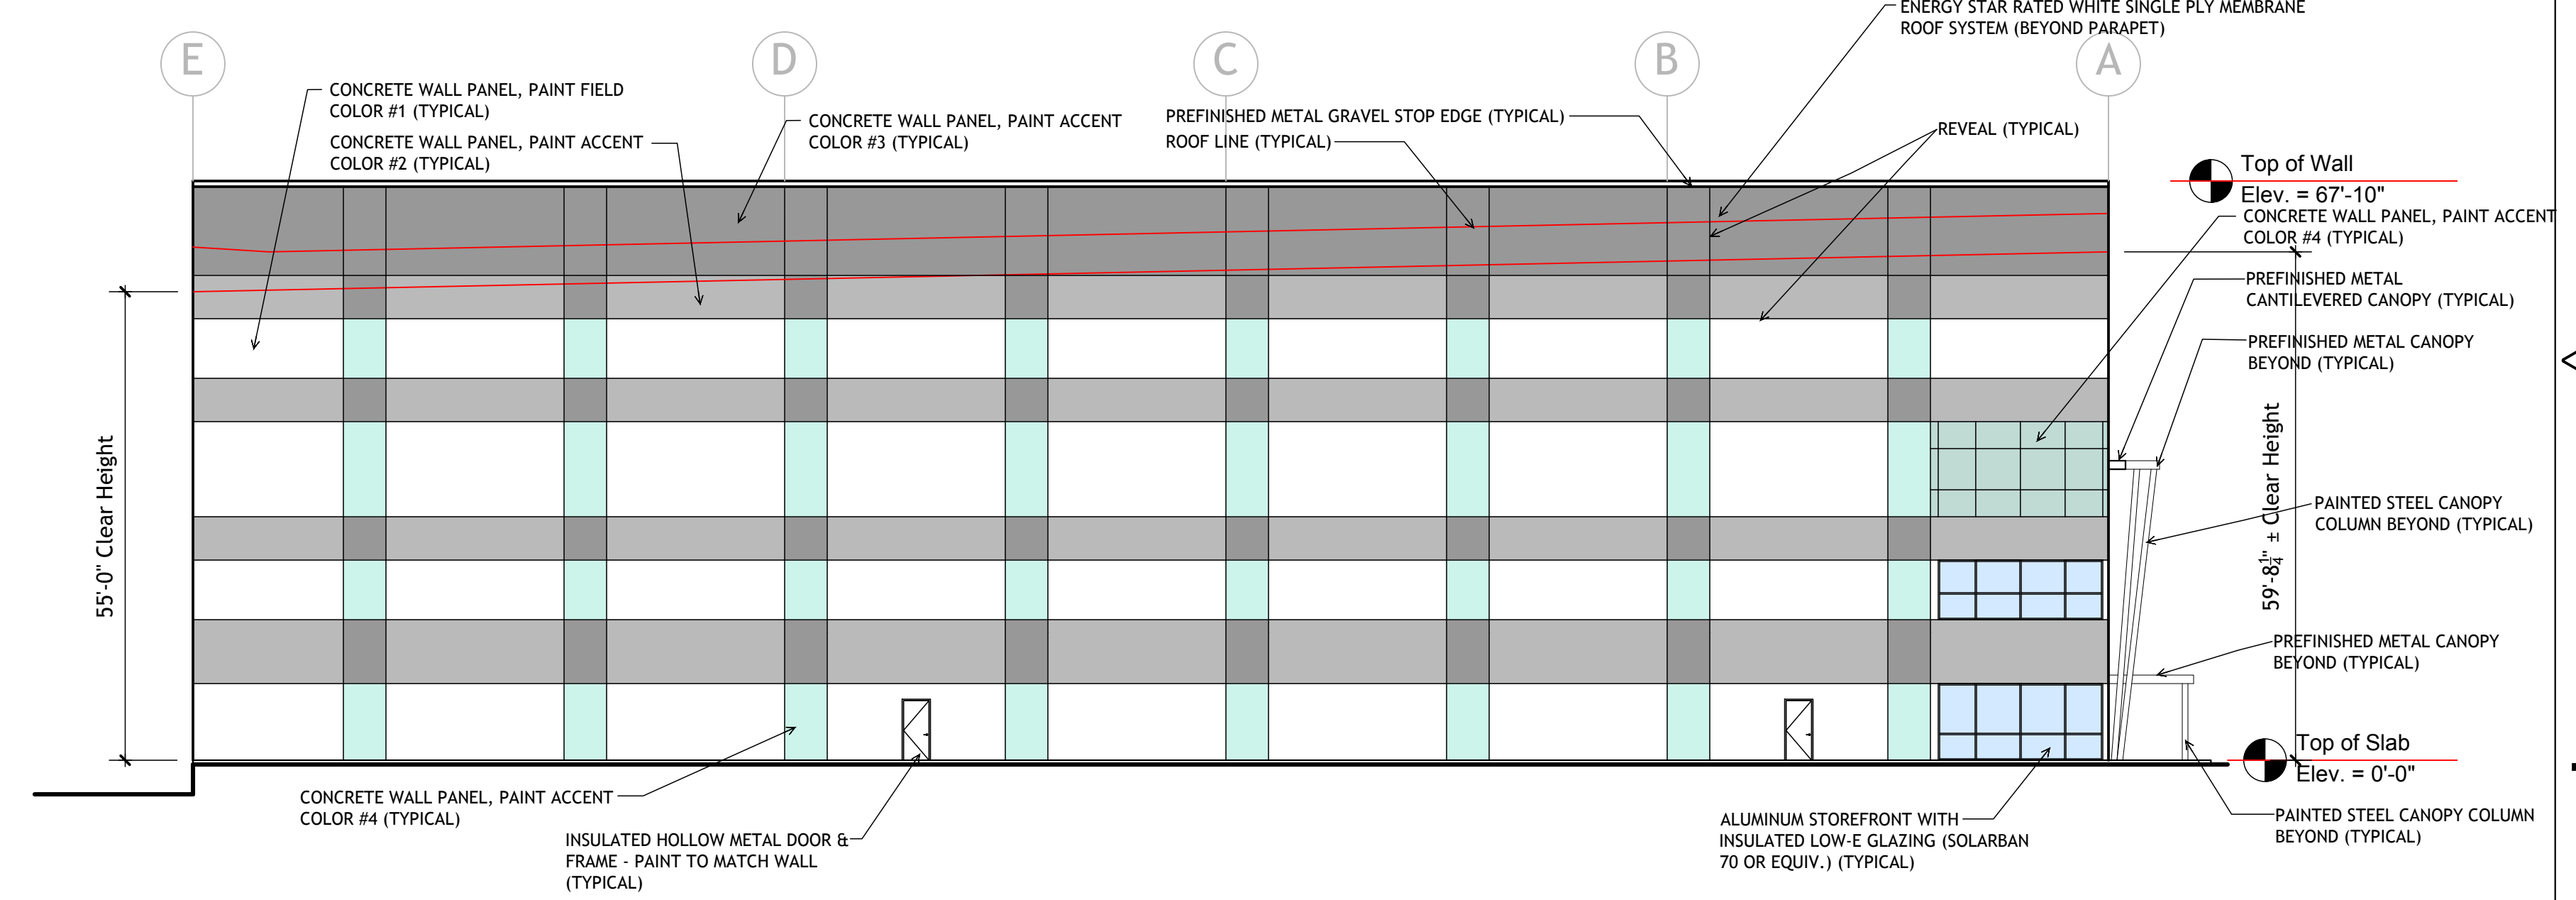

2 East Elevation
 A501 full size plot scale: 1/16" = 1'-0"

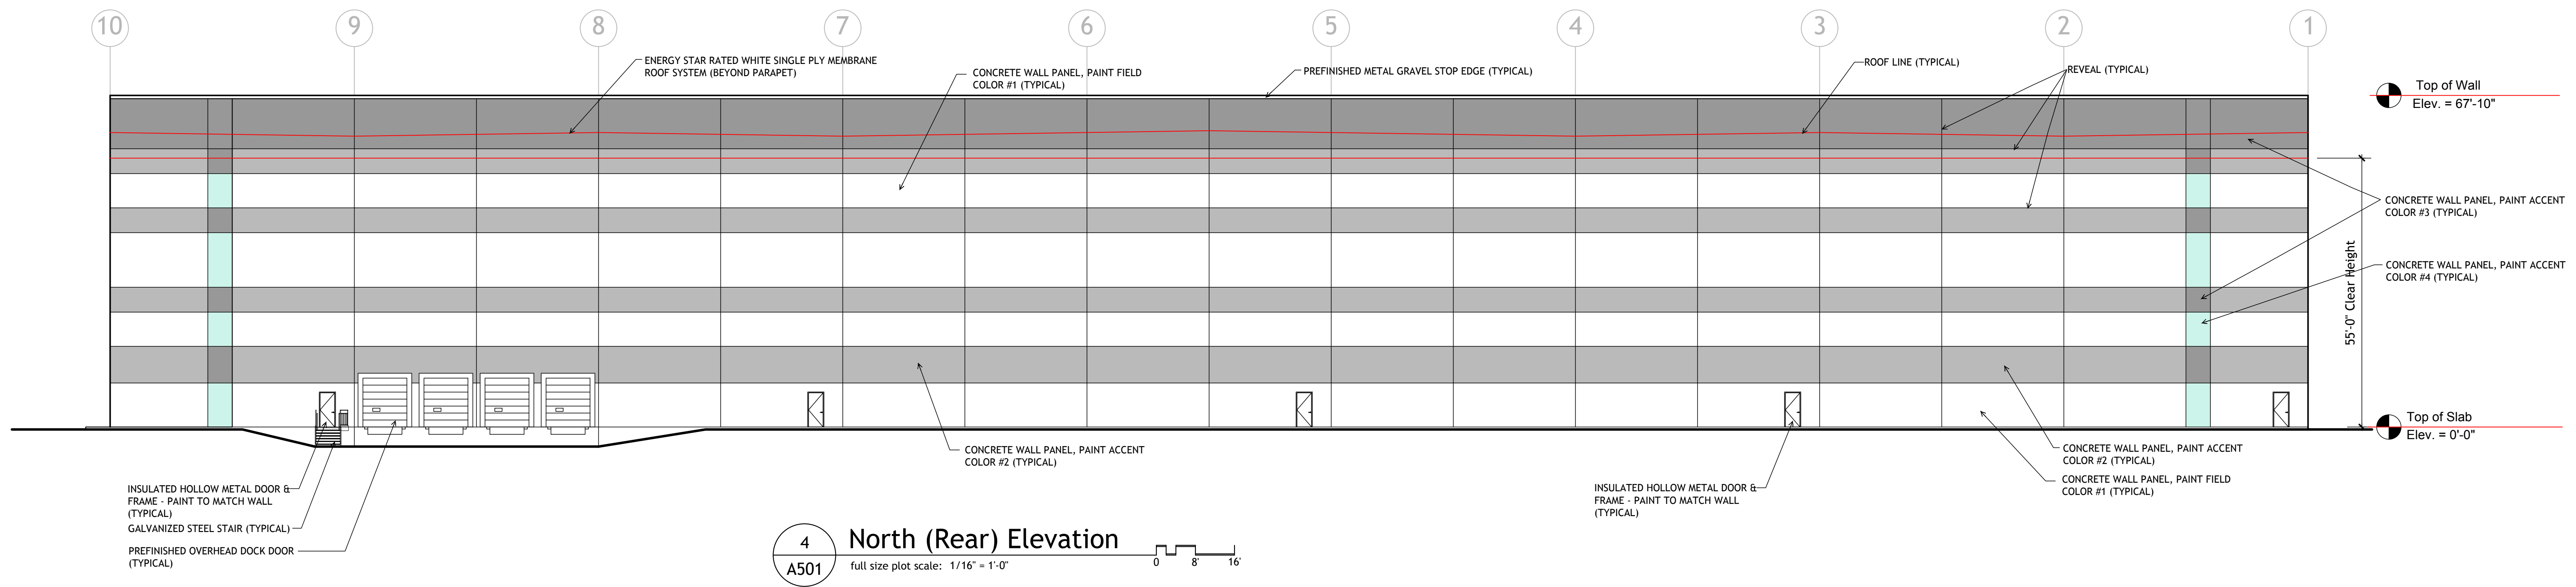

4 North (Rear) Elevation
 A501 full size plot scale: 1/16" = 1'-0"