






LEFT ELEVATION
SCALE: 1" = 5'-0"

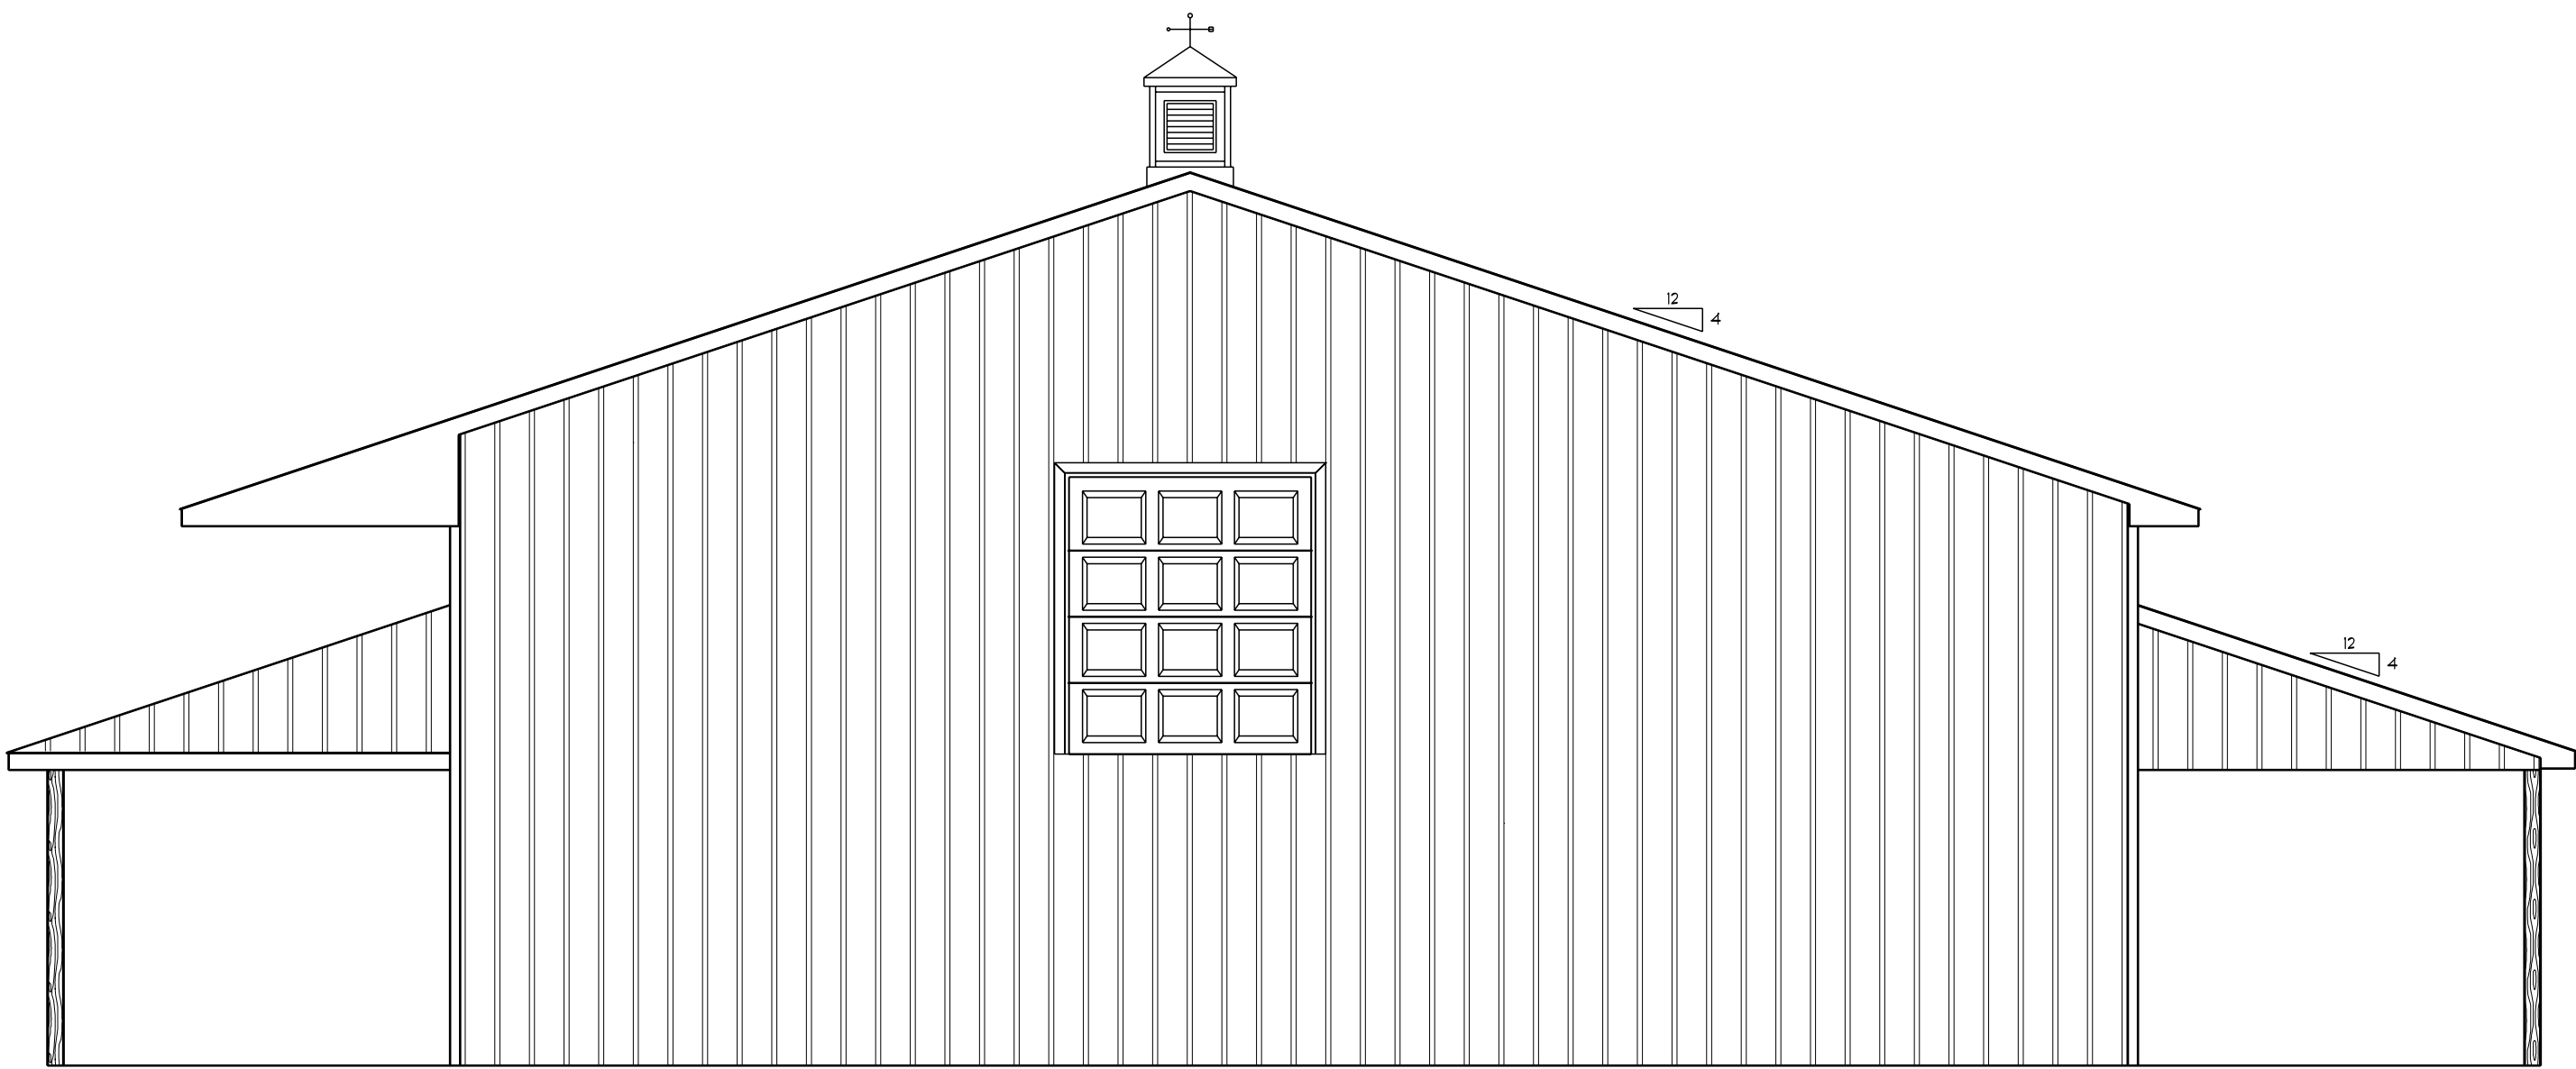

RIGHT ELEVATION
SCALE: 1" = 5'-0"

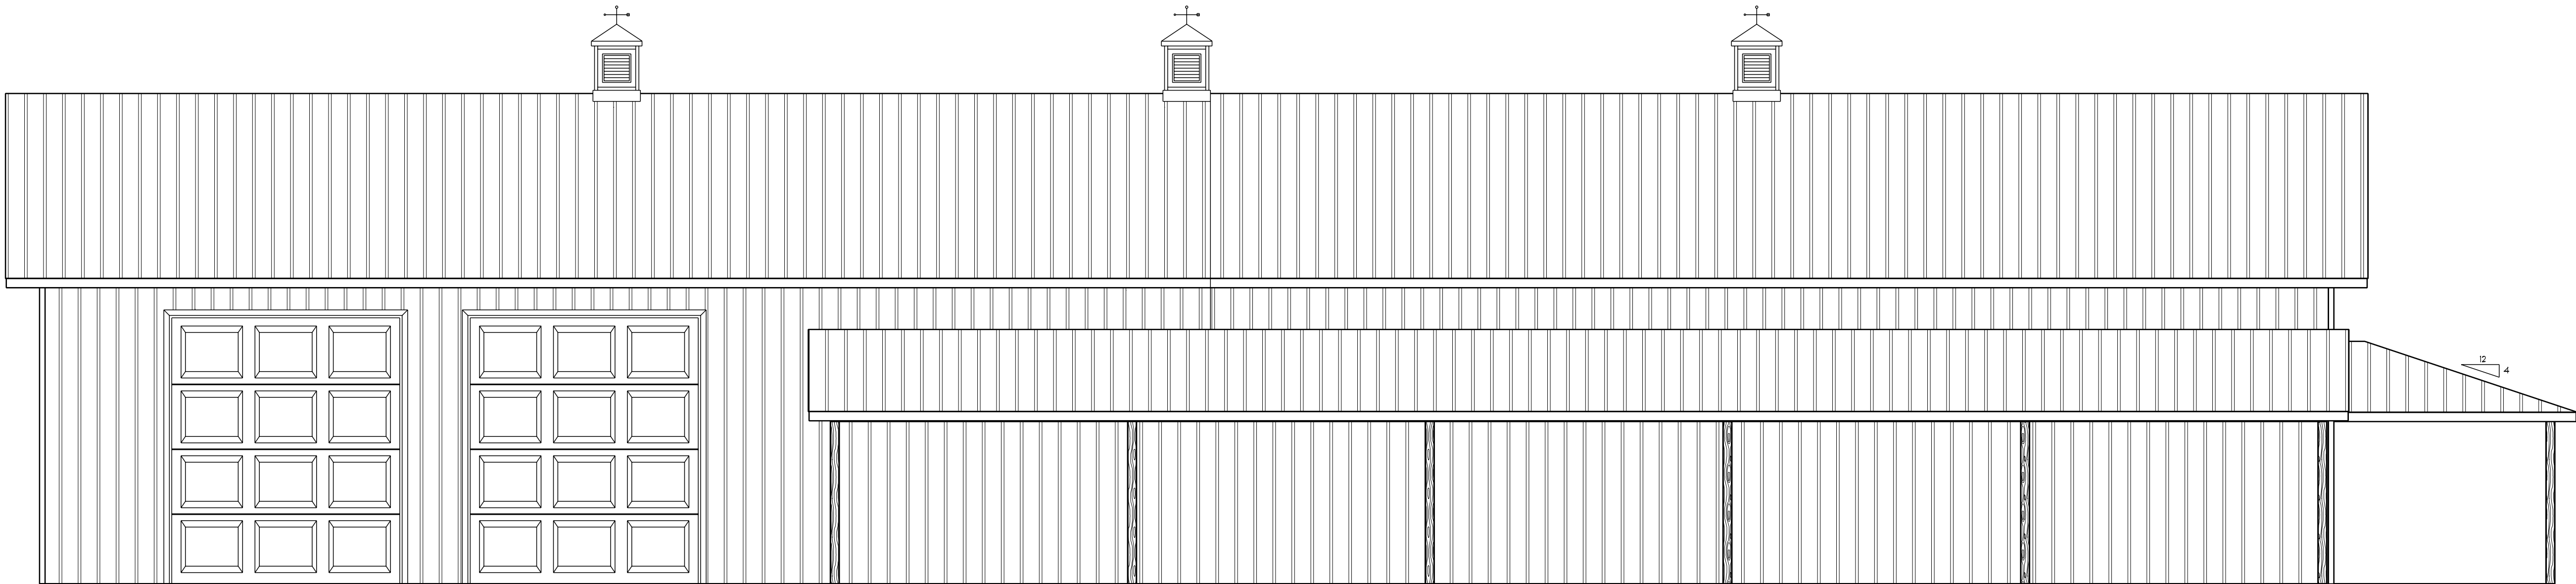


REAR ELEVATION
SCALE: 1" = 5'-0"

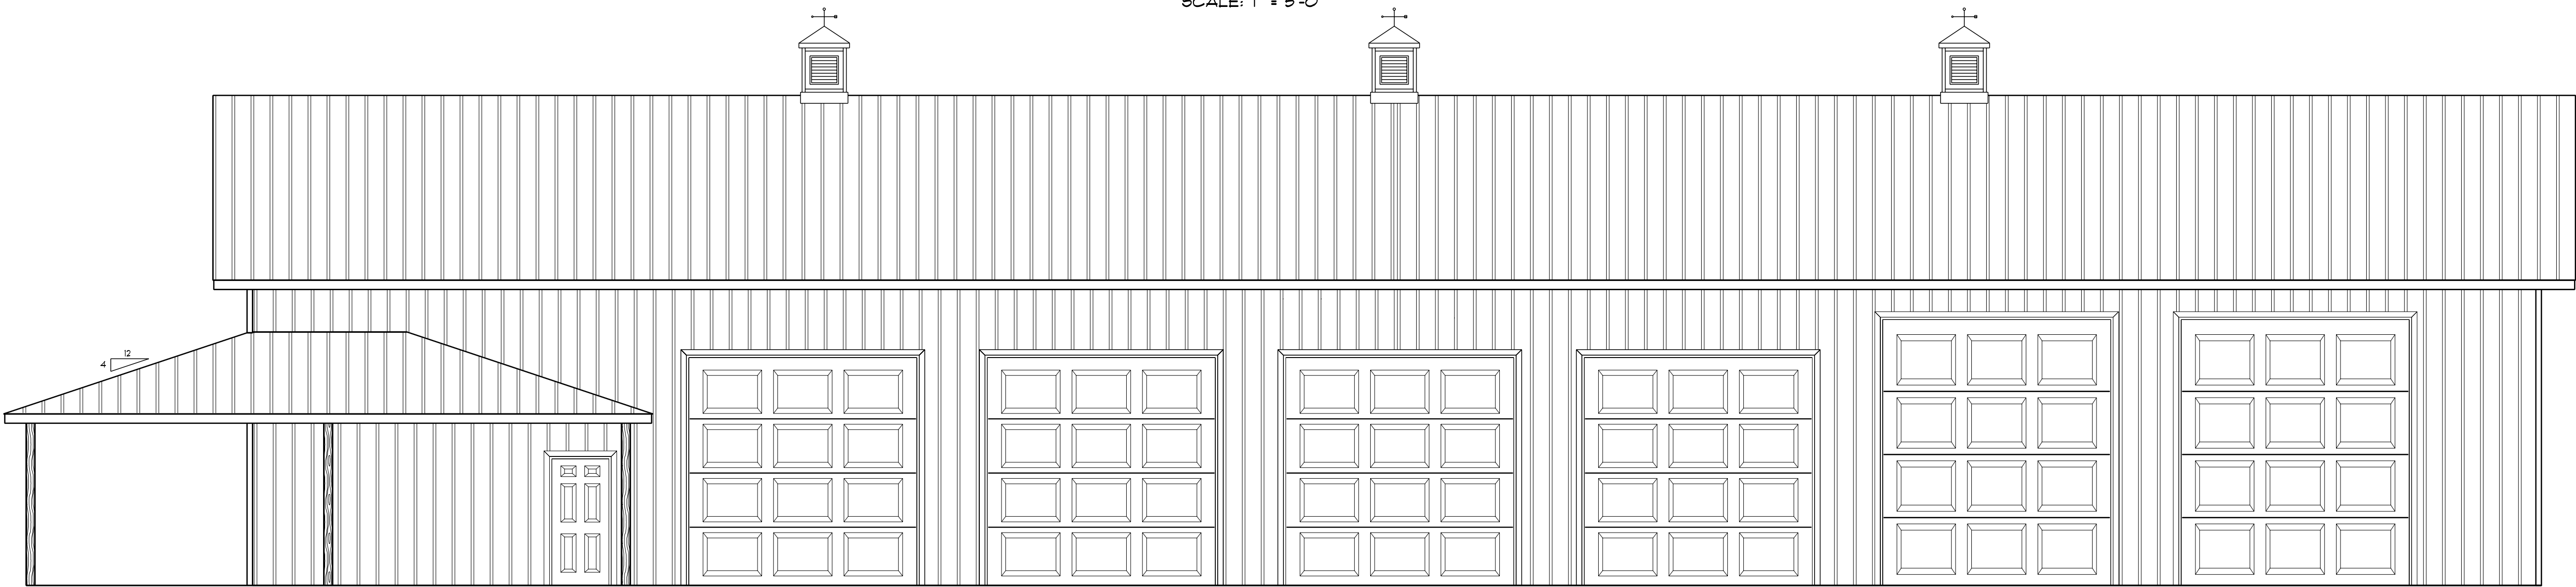

FRONT ELEVATION
SCALE: 1" = 5'-0"

PLAN SPECIFICATIONS	
MAIN FLOOR WALLS:	14' POST CONSTRUCTION
FOUNDATION WALLS:	CONCRETE PIERS
FLOOR SYSTEM:	CONCRETE SLAB
ROOF:	ENGINEERED RUSS

PLAN SPECIFICATIONS	
MAIN FLOOR WALLS:	14' POST CONSTRUCTION
FOUNDATION WALLS:	CONCRETE PIERS
FLOOR SYSTEM:	CONCRETE SLAB
ROOF:	ENGINEERED RUSS

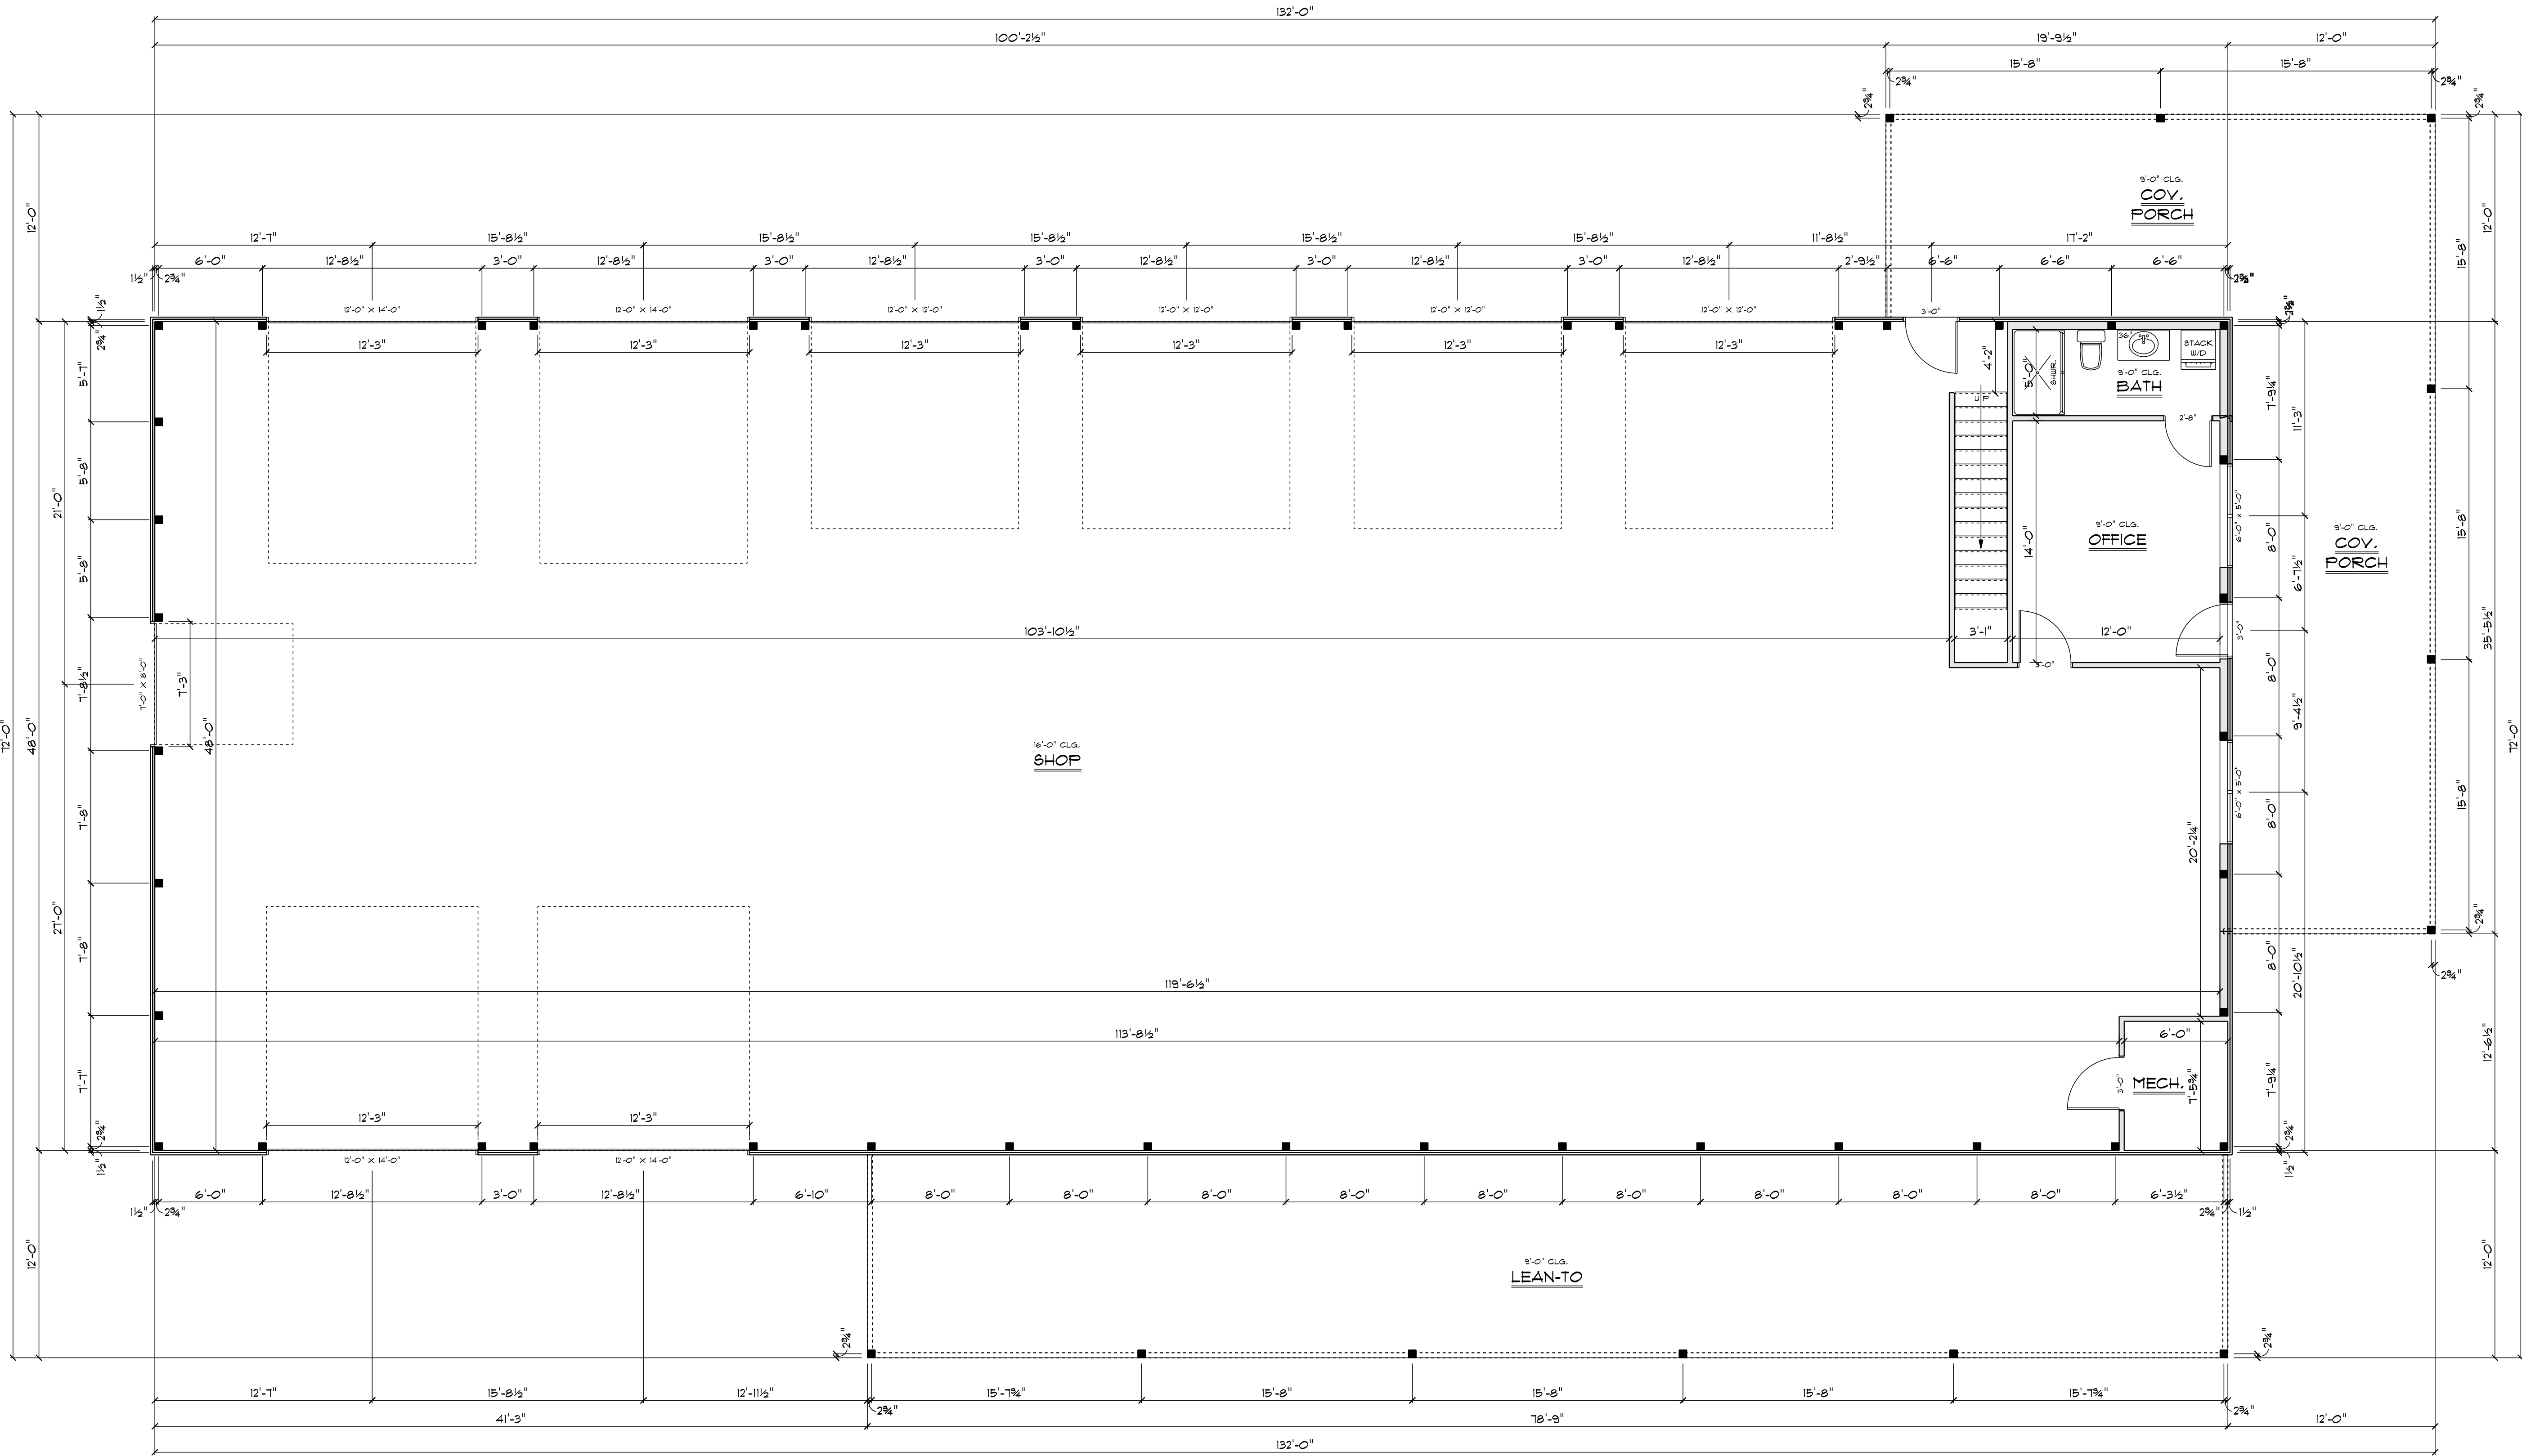

FRAMING
SCALE: 1" = 5'-0"

