


**A**  
A2.1 FRONT ELEVATION

Scale: 3/16" = 1'-0"

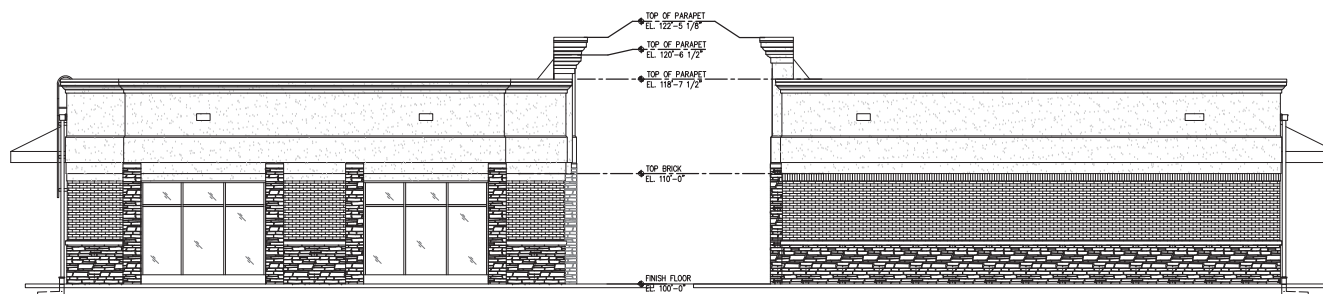


**B**  
A2.1 LEFT SIDE ELEVATION

Scale: 3/16" = 1'-0"

**C**  
A2.1 RIGHT SIDE ELEVATION

Scale: 3/16" = 1'-0"

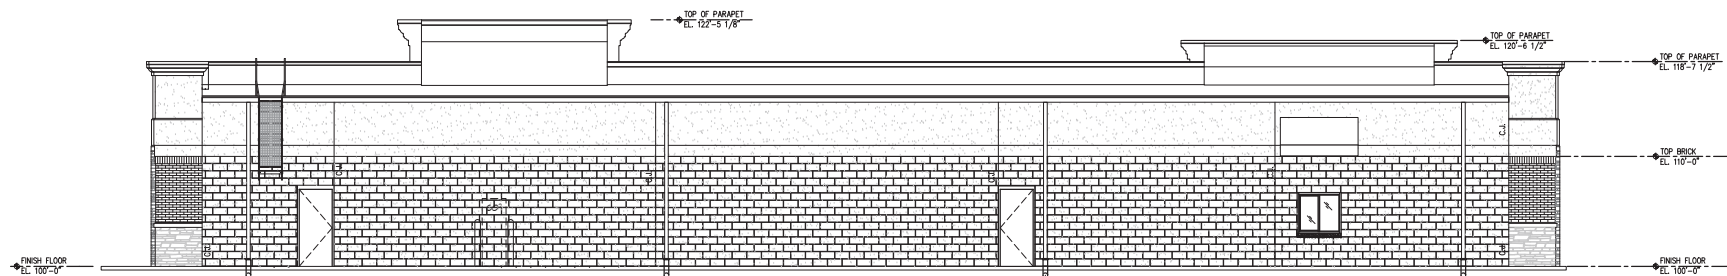

**D**  
A2.1 REAR ELEVATION

Scale: 3/16" = 1'-0"

01.31.21

AXIS Investments - Convenience Store  
3305 Blanton Lane Louisville, KY 40213  
**Architectural Investments**  
222 South First Street - Suite 206 - Louisville, Kentucky 40202-1367  
Tel (502) 562 9220 - fax (502) 585 1571 - www.architecturalinvestments.com



BUILDING  
ELEVATIONS  
SCALE SHOWN

A2.1