


PROPOSED VARIANCE FOR SIDE YARD SETBACK
REQUIRED: 6'-0" R-4 SINGLE-FAMILY RESIDENTIAL
REQUESTING: 0'-0" NEIGHBORHOOD FORM DISTRICT

3708 NANZ AVENUE
LOUISVILLE, KY 40207
1/8" = 1'-0"

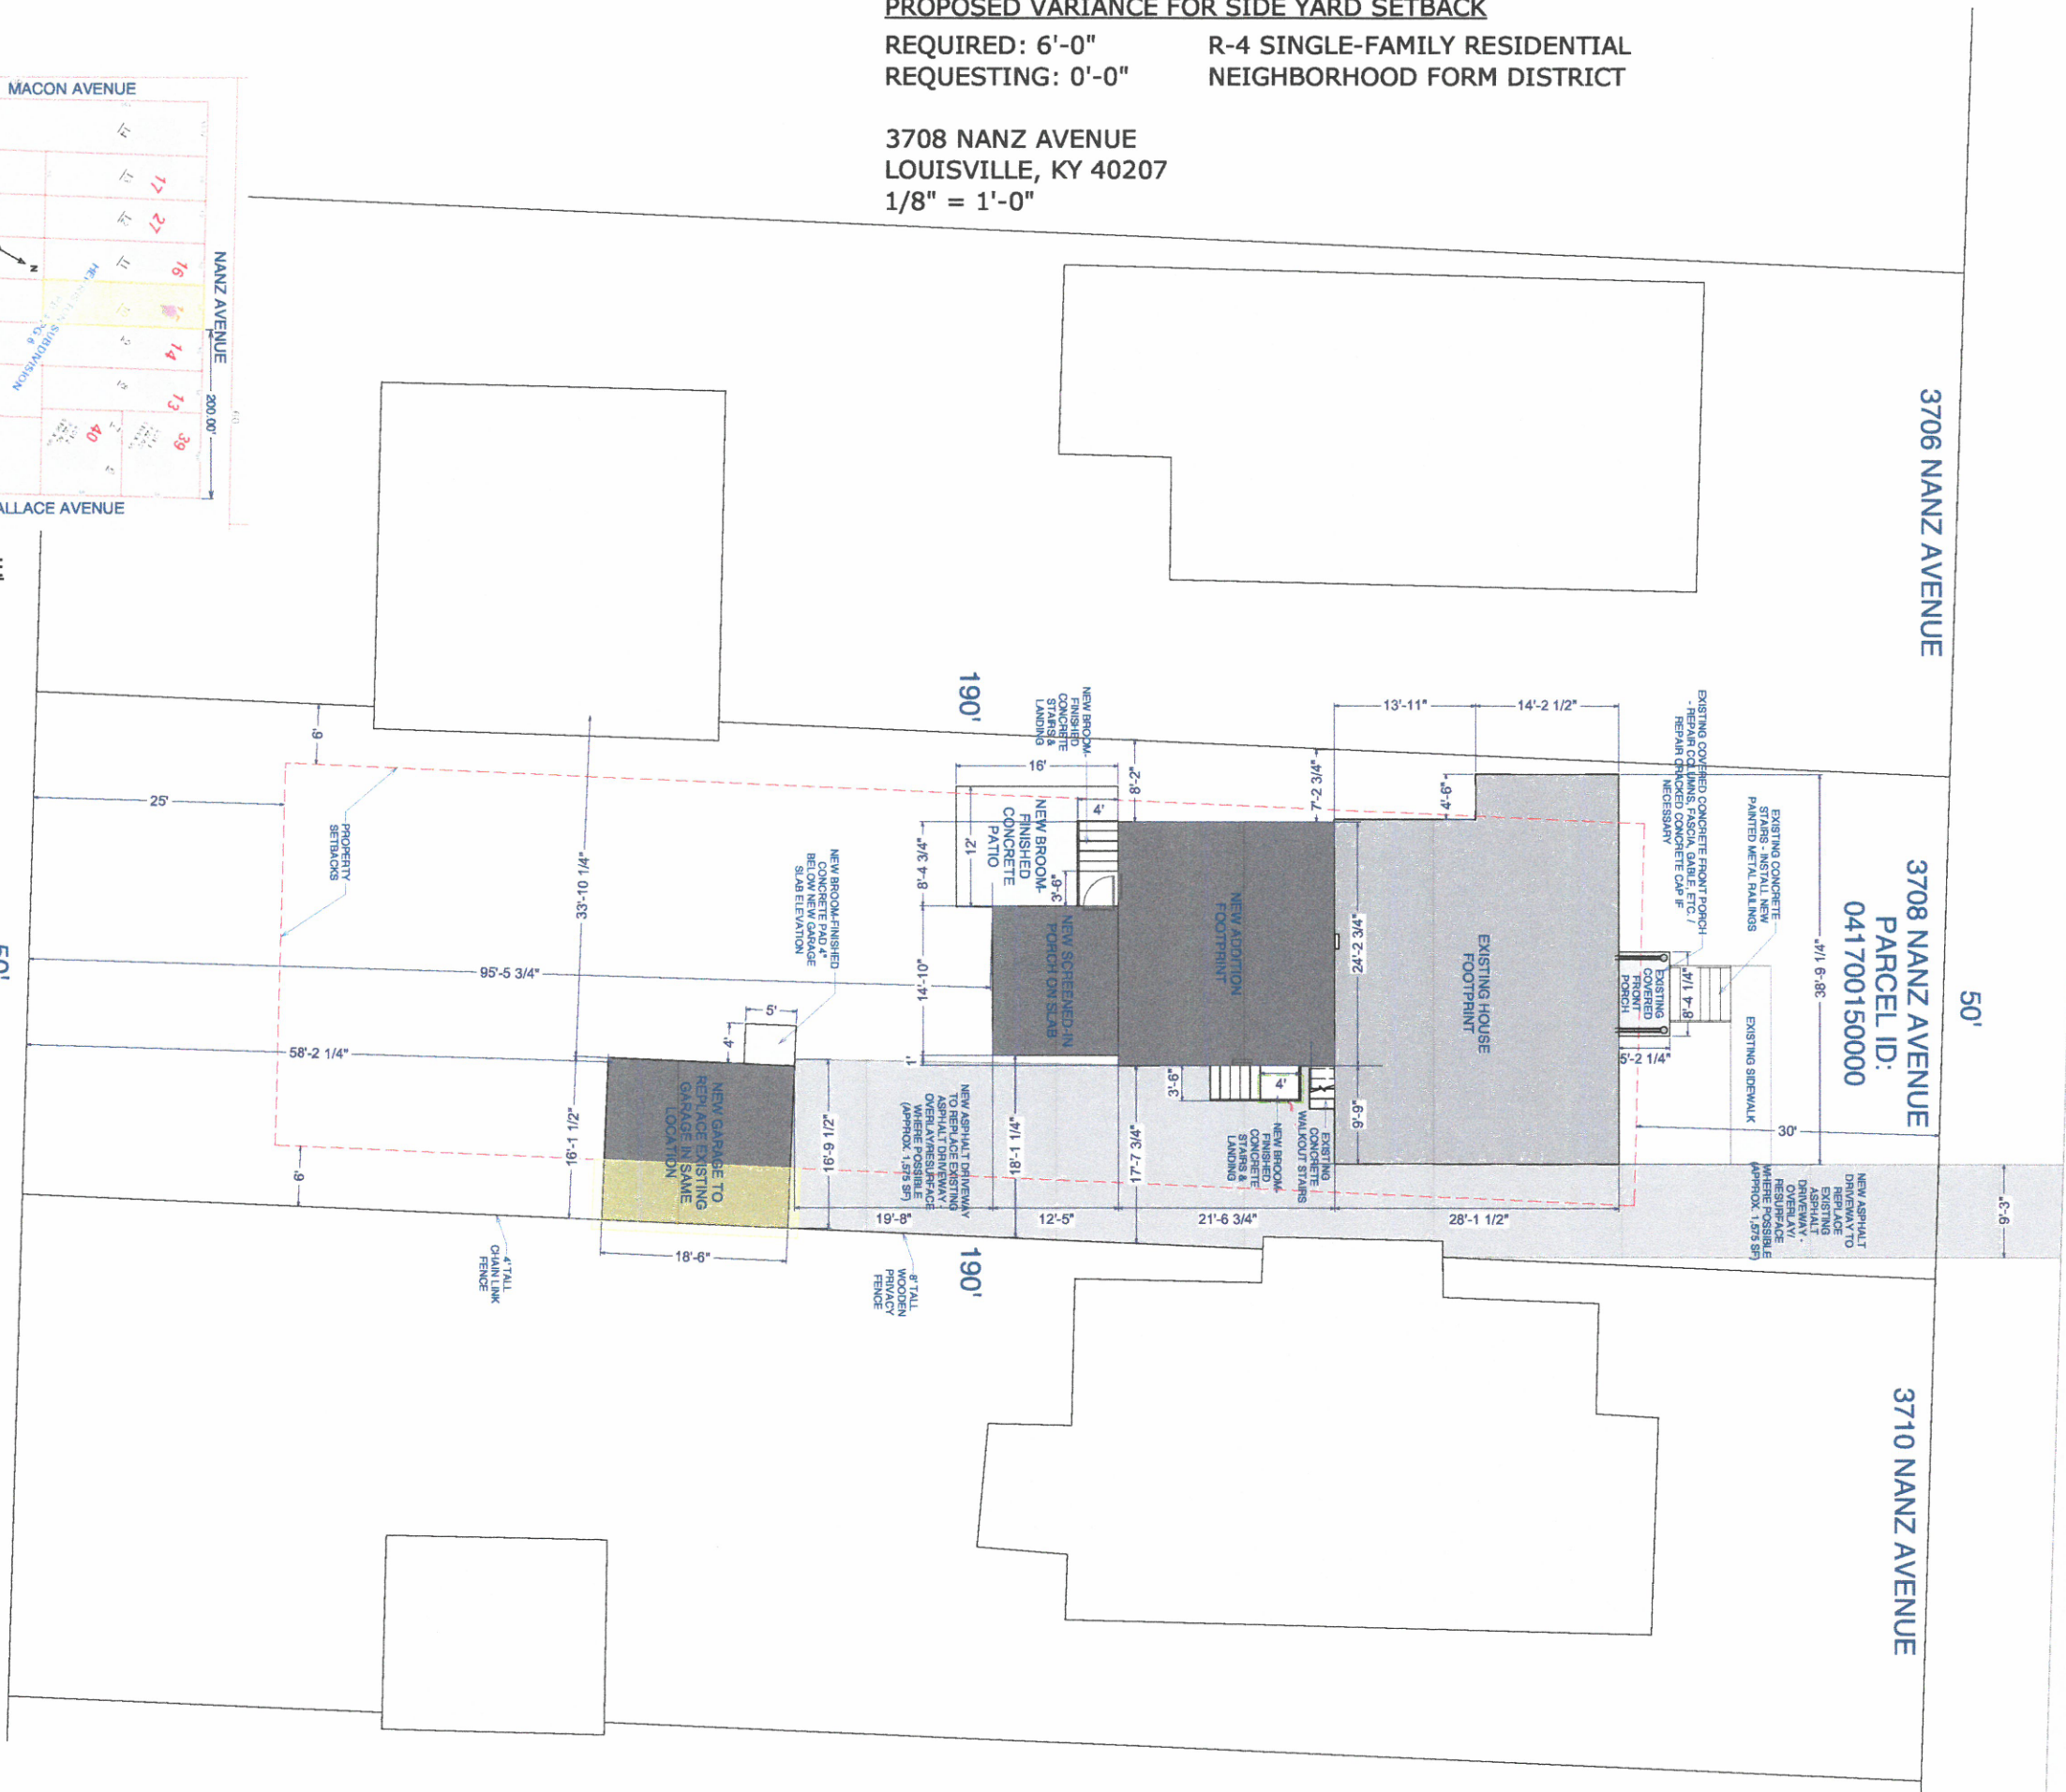

NO SCALE



NANZ AVENUE

RECEIVED
MAR 21 2022
PLANNING & DESIGN
SERVICES

PROPOSED SITE PLAN

NO.	DESCRIPTION	BY	DATE

SHEET TITLE:
PROPOSED SITE
PLAN

PROJECT DESCRIPTION:
ALEXANDRA + SCOTT HUFF
3708 Nanz Avenue
Louisville, KY 40207

DATE:

3/20/22

SCALE:

1/8" = 1'-0"

SHEET:

A-20

22 - " VARIANCE - 0 0 4 2