





|   |  |
|---|--|
| <br>de leon & primmer architecture workshop<br>117 SOUTH SPURRY STREET LOUISVILLE KY 40202 +1 502 582 6793 DELEONPRIMMER.COM |  |
| VARIANCE APPLICATION   |  |
| PROFESSIONAL SEAL   |  |
| CONSULTANT SEAL   |  |
| PROJECT<br>Yarmuth Residence<br>6300 Wolf Pen Branch Rd.<br>Prospect, KY 40059                                               |  |
| PROJECT NO. 2110<br>ISSUE DATE 03/02/2022<br>REVISION NO.<br>SHEET TITLE ENL. SITE PLAN                                      |  |
| SHEET NO.<br><b>A100-B</b>                                                                                                   |  |



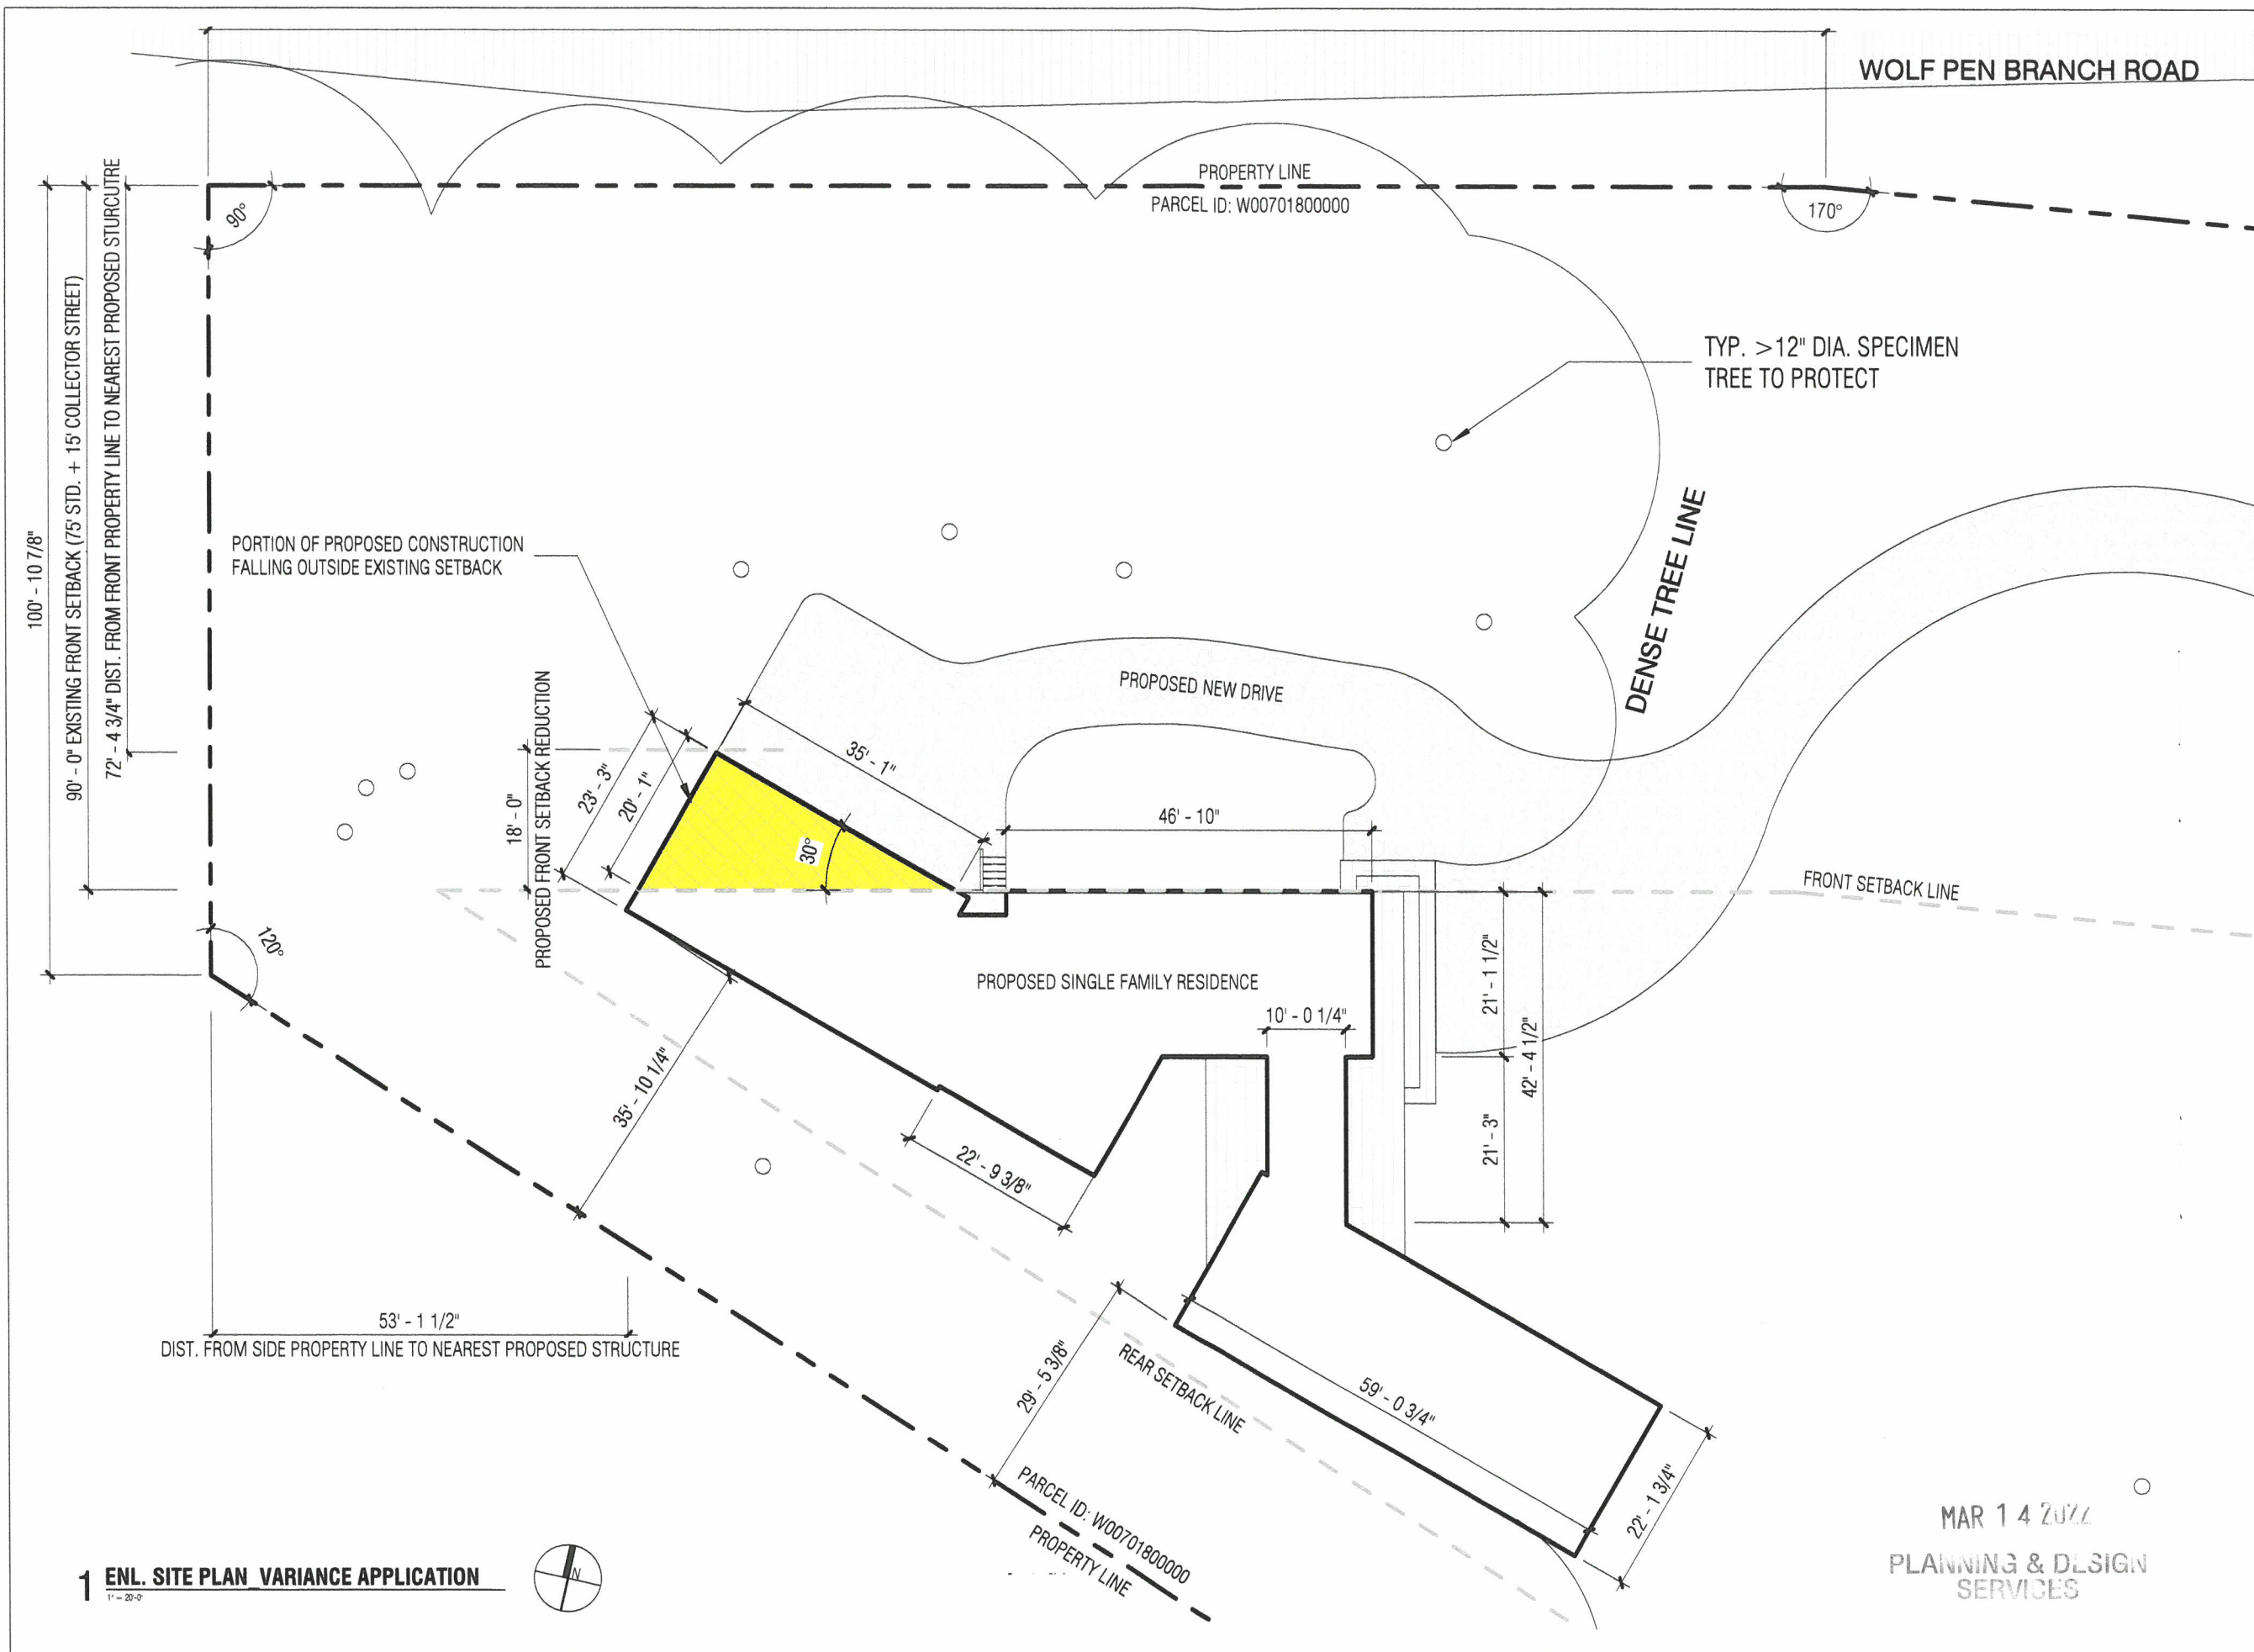

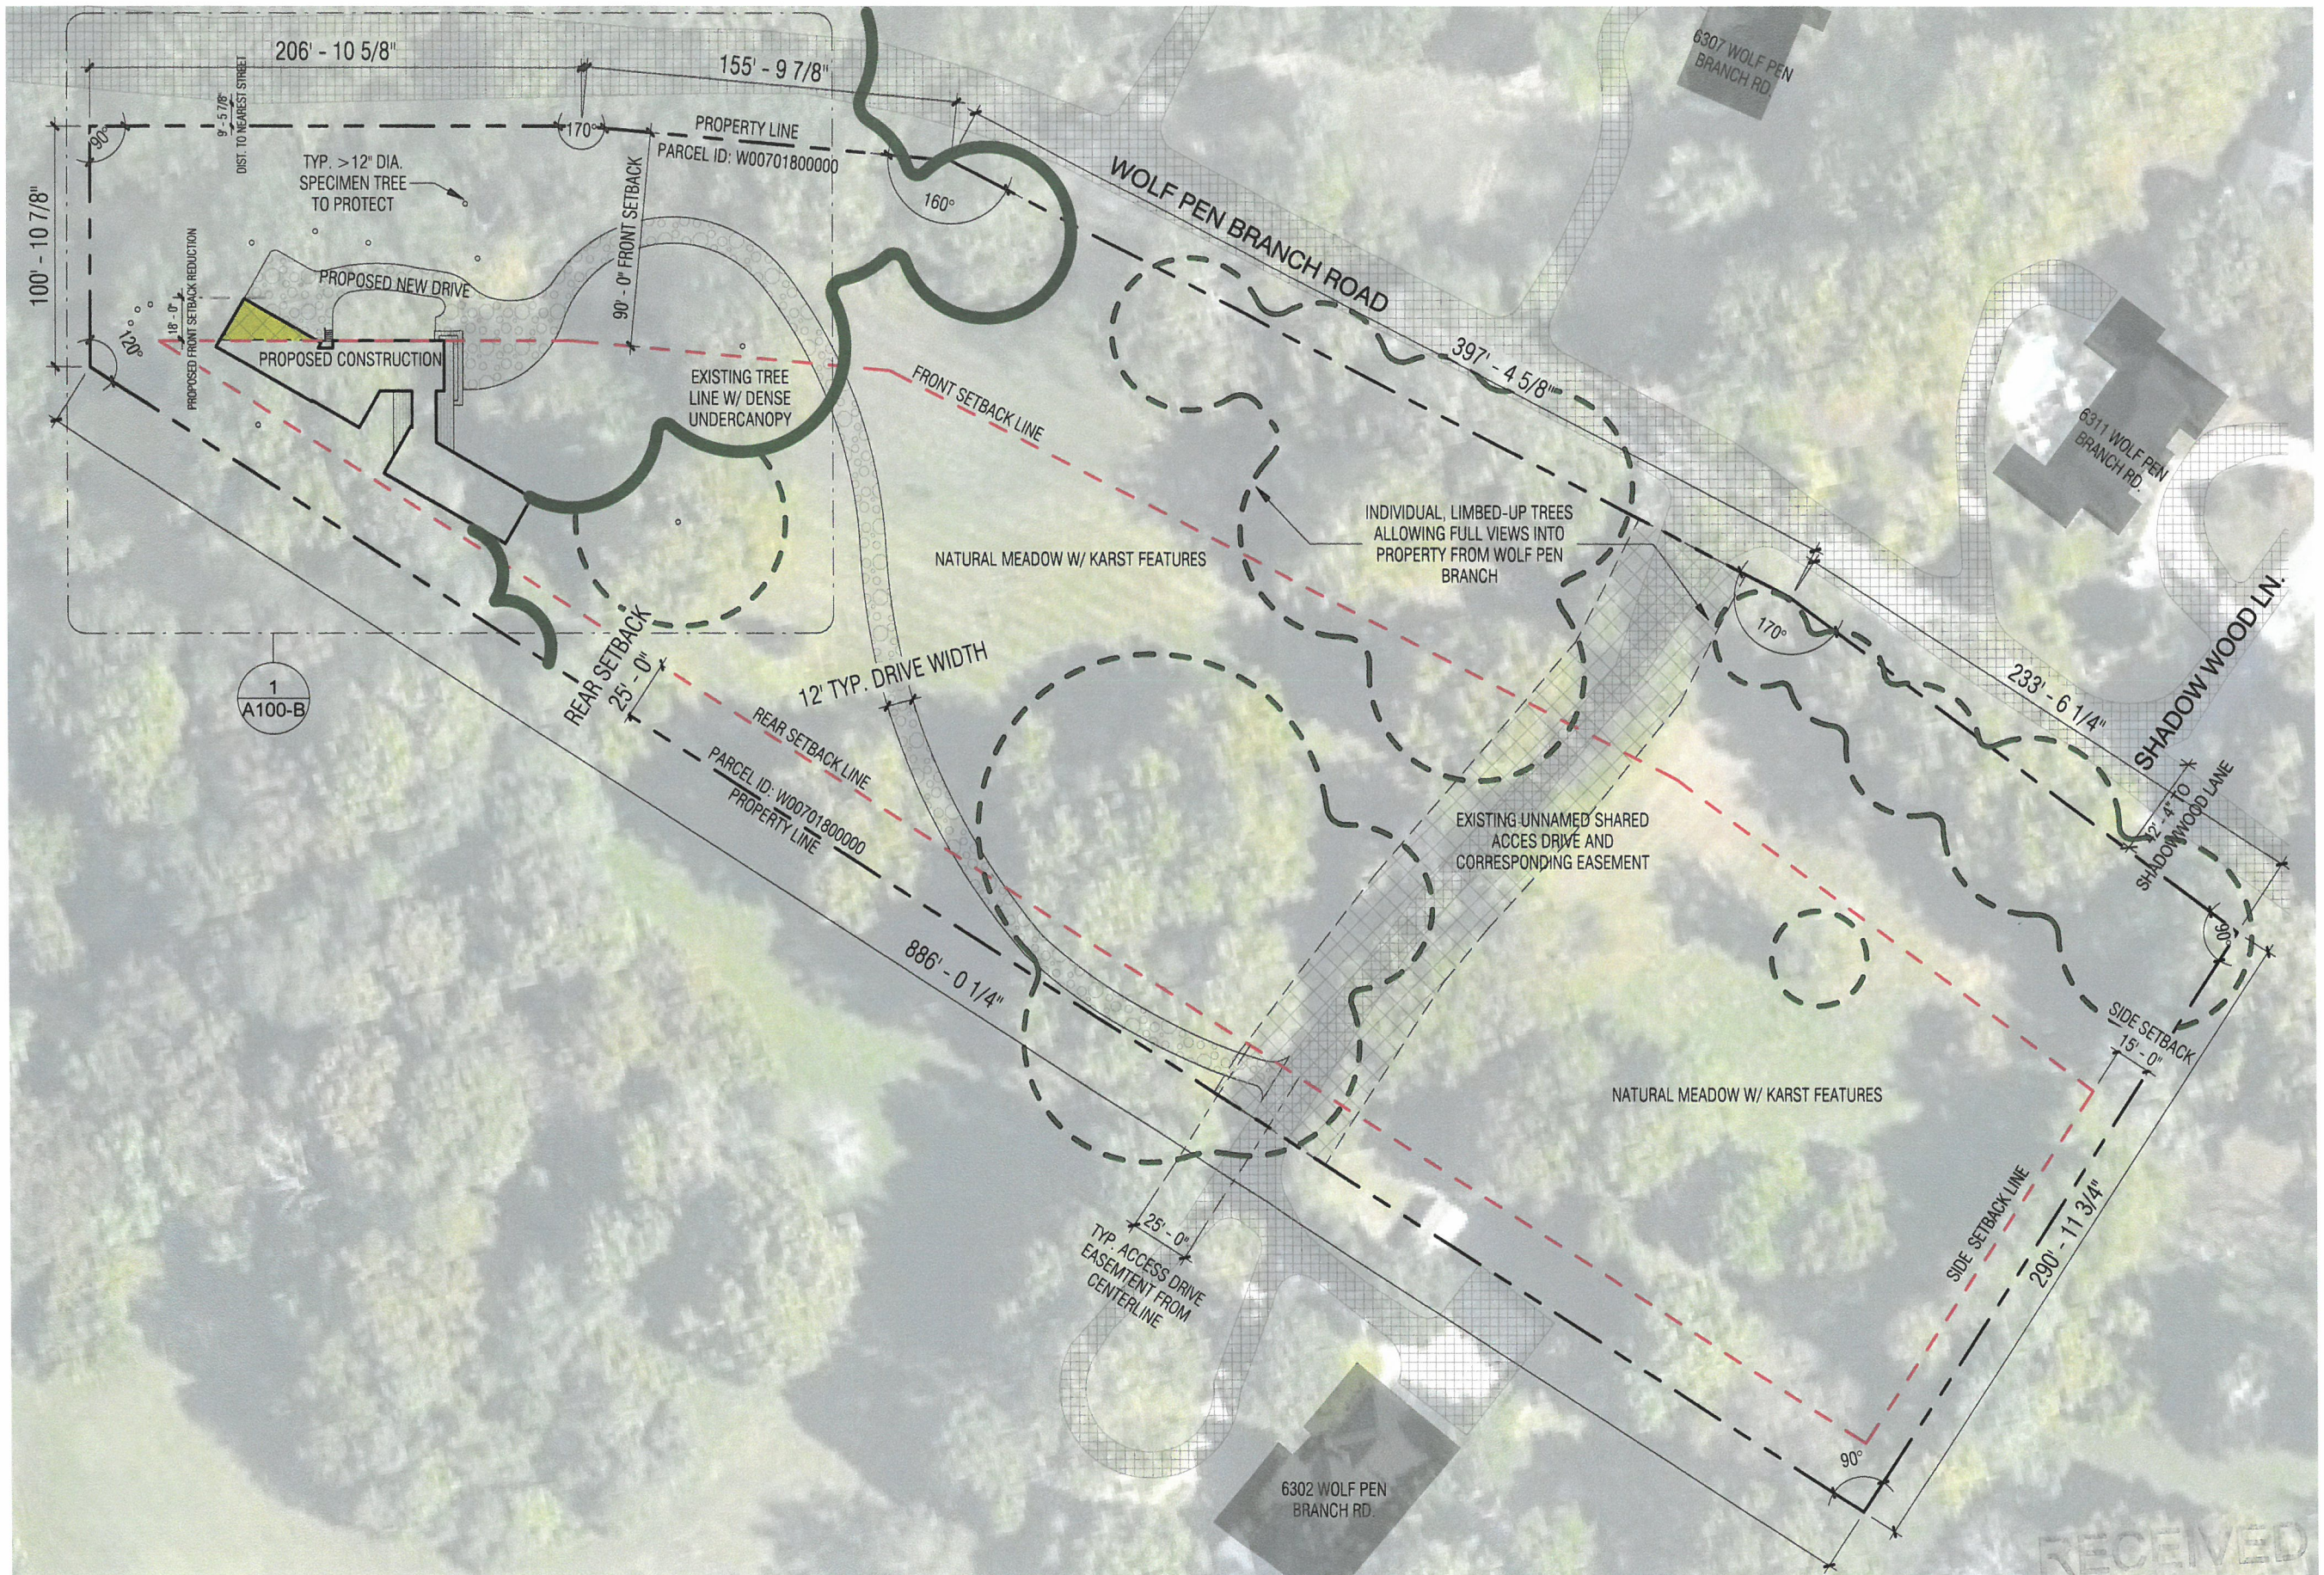

1 SITE PLAN VARIANCE APPLICATION  
NOT TO SCALE



MAR 14 2022  
PLANNING & DESIGN  
SERVICES

VARIANCE APPLICATION

PROFESSIONAL SEAL



CONSULTANT

CONSULTANT SEAL

PROJECT

Yarmuth Residence

6300 Wolf Pen Branch Rd.  
Prospect, KY 40059

PROJECT NO. 2110

ISSUE DATE 03/02/2022

REVISION NO.

SHEET TITLE SITE PLAN

SHEET NO.

A100-A