


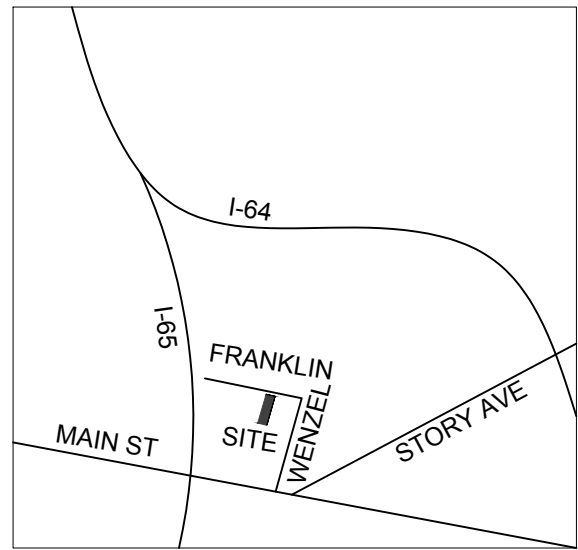

LOCATION MAP
NOT TO SCALE NORTH

PROPERTY INFO

PARCEL ID	019G 0107 0000
ADDRESSES OF LOT	928 FRANKLIN STREET
ZONING	R6
PLAN CERTAIN	NO
FORM DISTRICT	TRADITIONAL NEIGHBORHOOD
HISTORIC SITE	NO
HISTORIC DISTRICT	BUTCHERTOWN
USE	SINGLE FAMILY RESIDENTIAL

SCOPE OF WORK


DEMOLITION OF EXISTING REAR PORCH, REMOVAL AND RELOCATION OF REAR WINDOW, CONSTRUCTION OF NEW SUNROOM, RELOCATION OF EXISTING HVAC UNIT

OWNER

REGAN ATKINSON
928 FRANKLIN STREET
LOUISVILLE KY 40206
BRAD TITZER 502 592 4530
bradtitzer@gmail.com

ARCHITECT


ARCHITECTURAL ARTISANS INC
213 SOUTH SHELBY STREET
LOUISVILLE KY 40202
JEFF RAWLINS 502 582 3907
jr@architecturalartisans.net

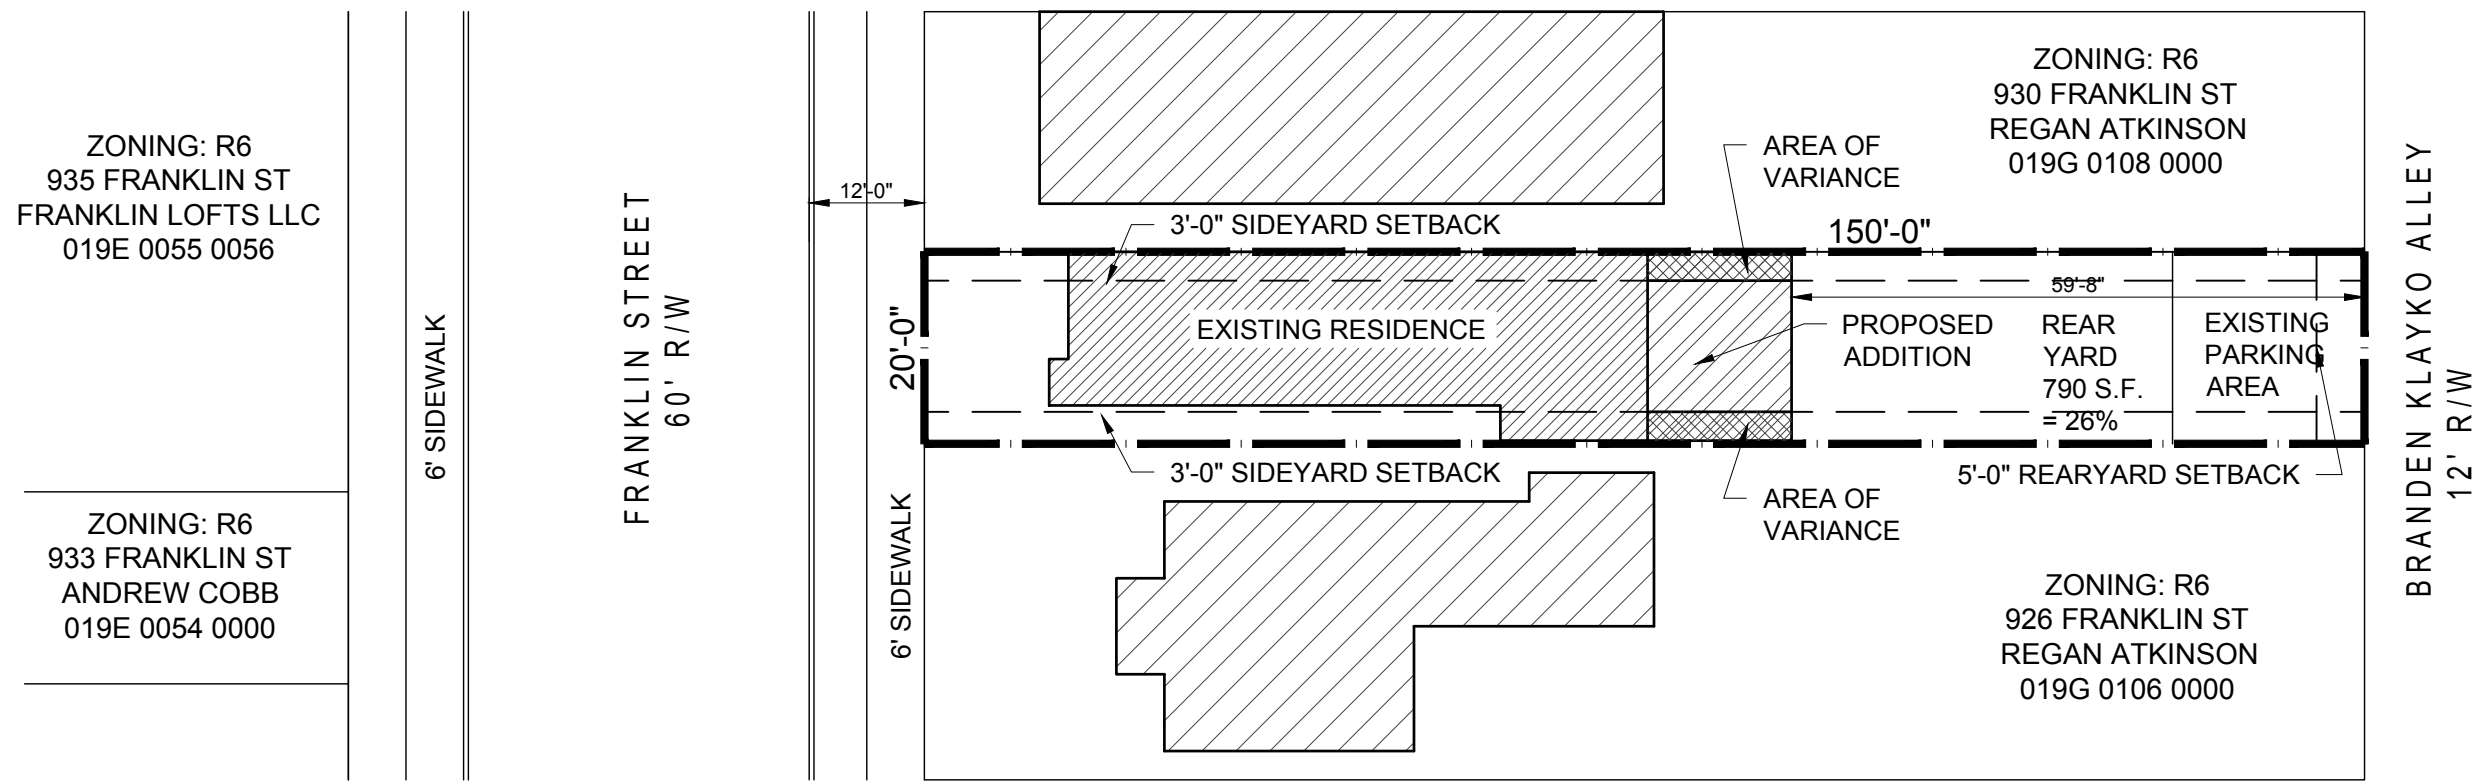

SITE PLAN


SCALE: 1" = 20' - 0"

NORTH

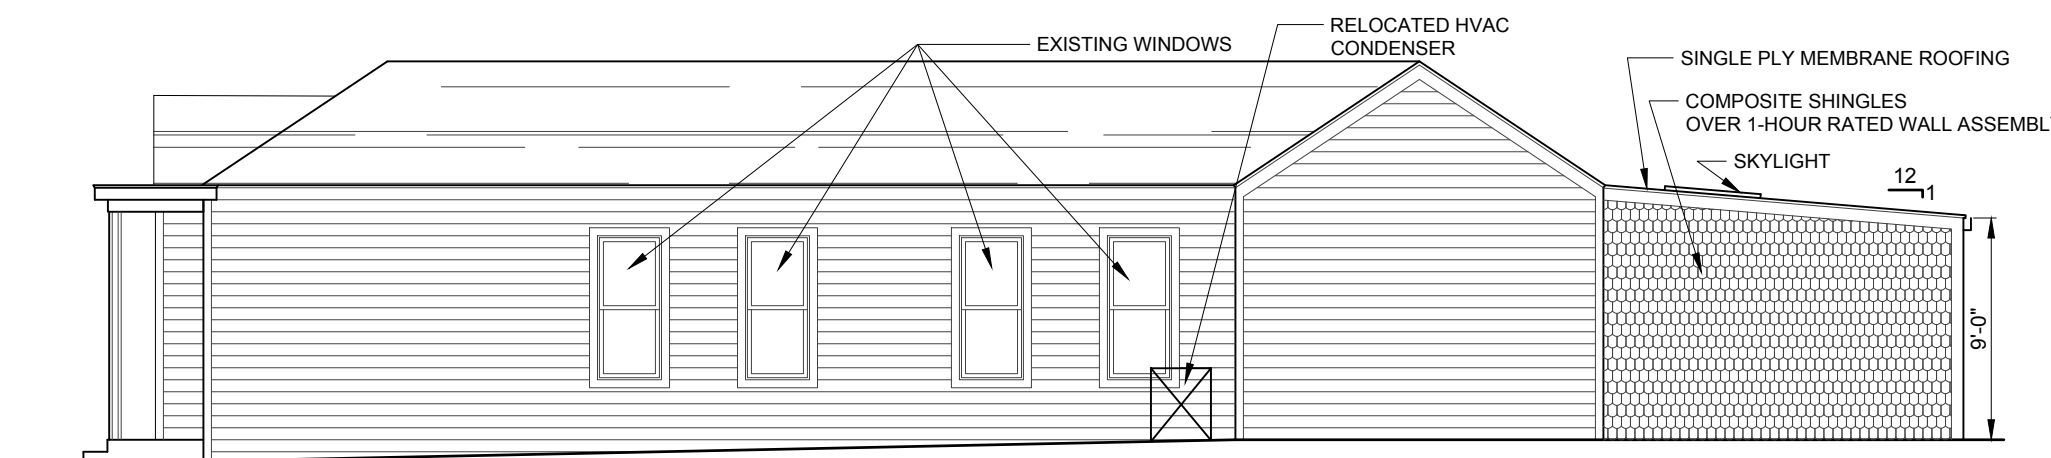


WEST ELEVATION

SCALE: 1/8" = 1' - 0"

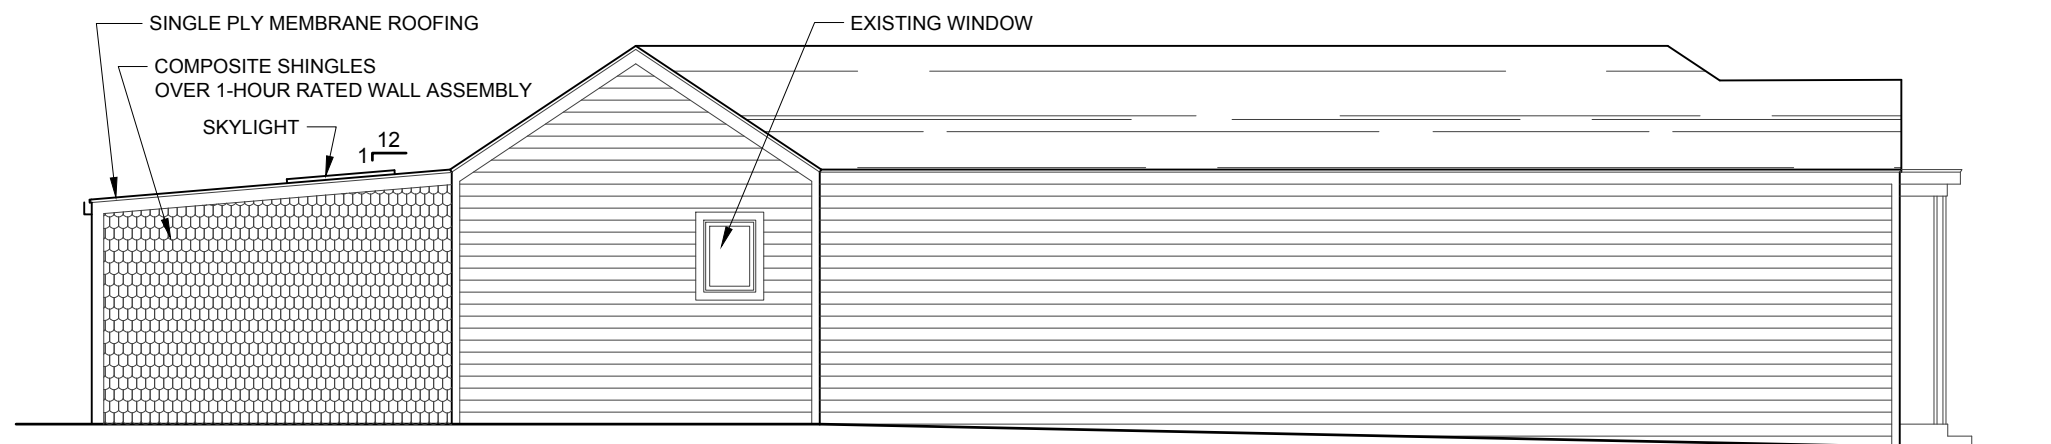


EAST ELEVATION

SCALE: 1/8" = 1' - 0"

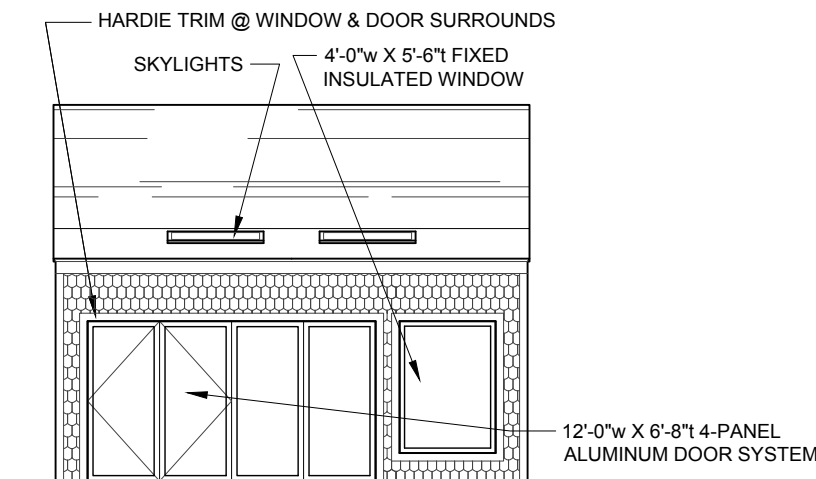

SOUTH ELEVATION

SCALE: 1/8" = 1' - 0"

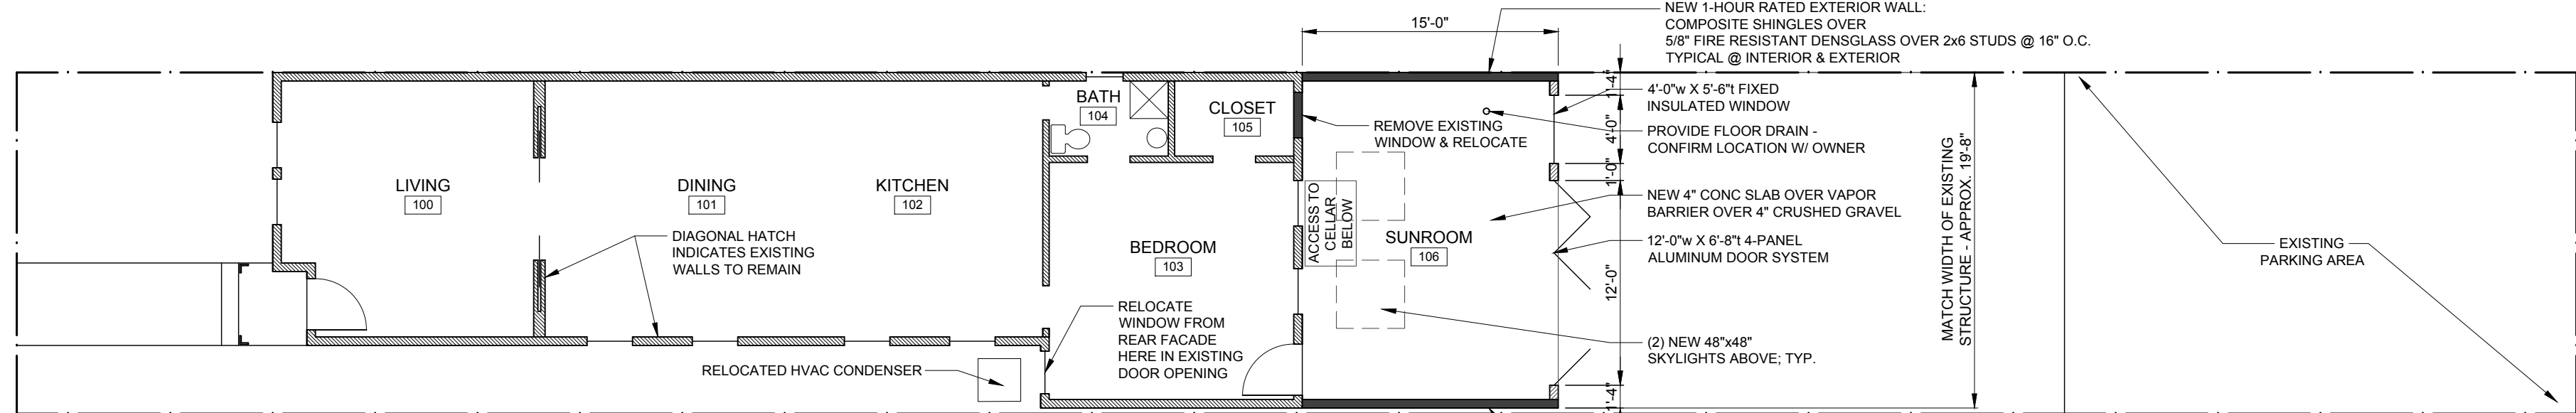

PROPOSED FLOOR PLAN

SCALE: 1/8" = 1' - 0"

NORTH

ATKINSON RESIDENCE
SUNROOM ADDITION
928 FRANKLIN STREET LOUISVILLE KENTUCKY 40206

REVISIONS

DATE

07 APRIL 2022

SHEET

1 OF 1