



SOUTH ELEVATION

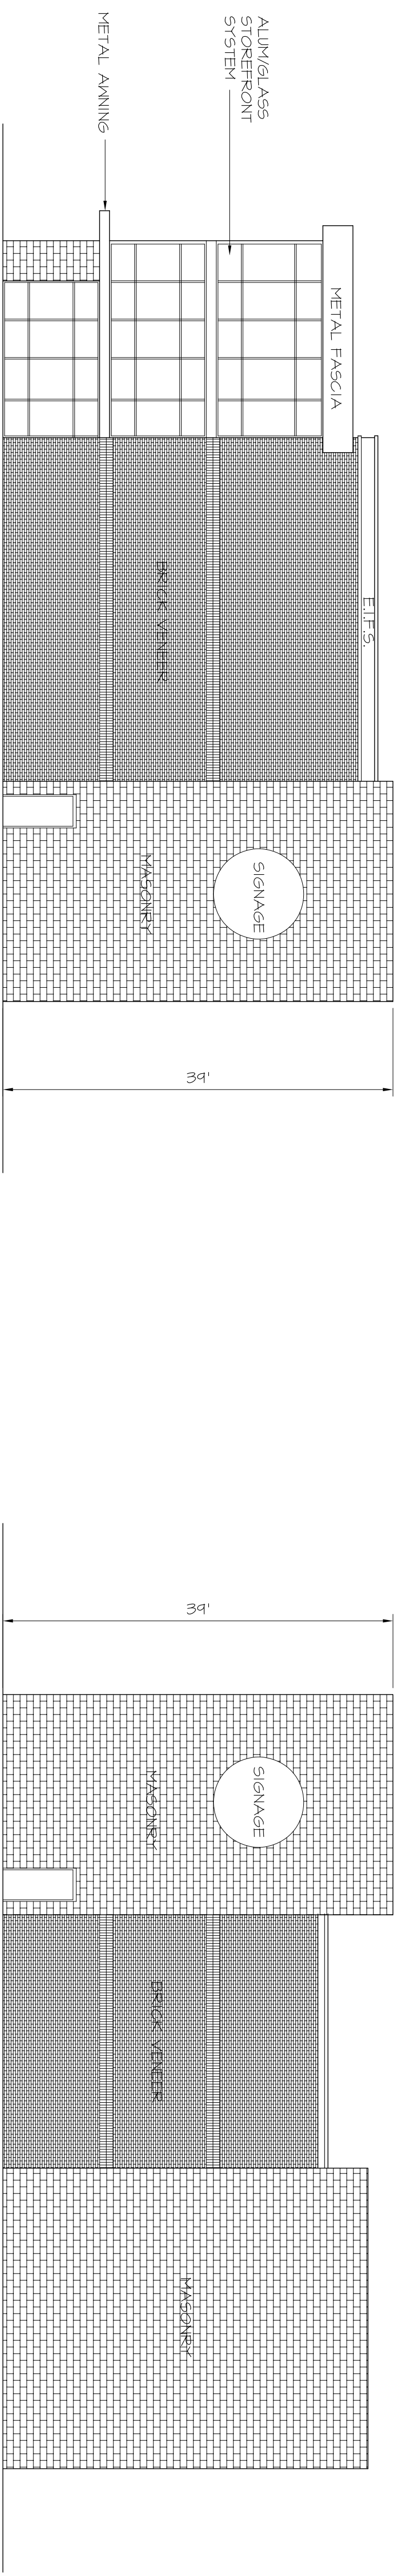

EAST ELEVATION

WEST ELEVATION

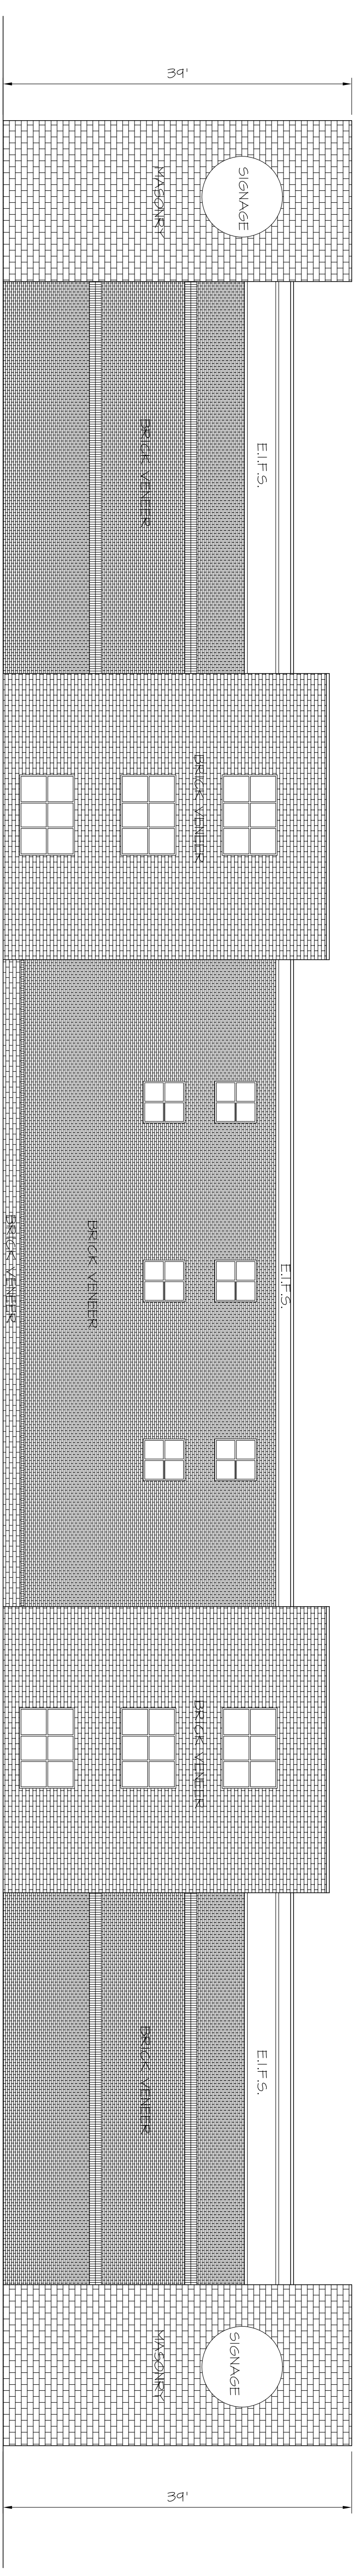

NORTH ELEVATION

Date	Revisions	By
2022-11-05	No.	
4-12-2022	Date	
L.H.A.	Drawn By	
L.H.A.	Checked By	

PRELIMINARY ELEVATIONS
CHENOWETH RUN STORAGE BUILDING
 LOUISVILLE, KENTUCKY

Lynn H. Armstrong & Associates, PC – Architects
 2867 Charlestown Road
 New Albany, Indiana 47150
 Tel (812) 944-1876
 Fax (812) 670-2780

Certified By _____

