



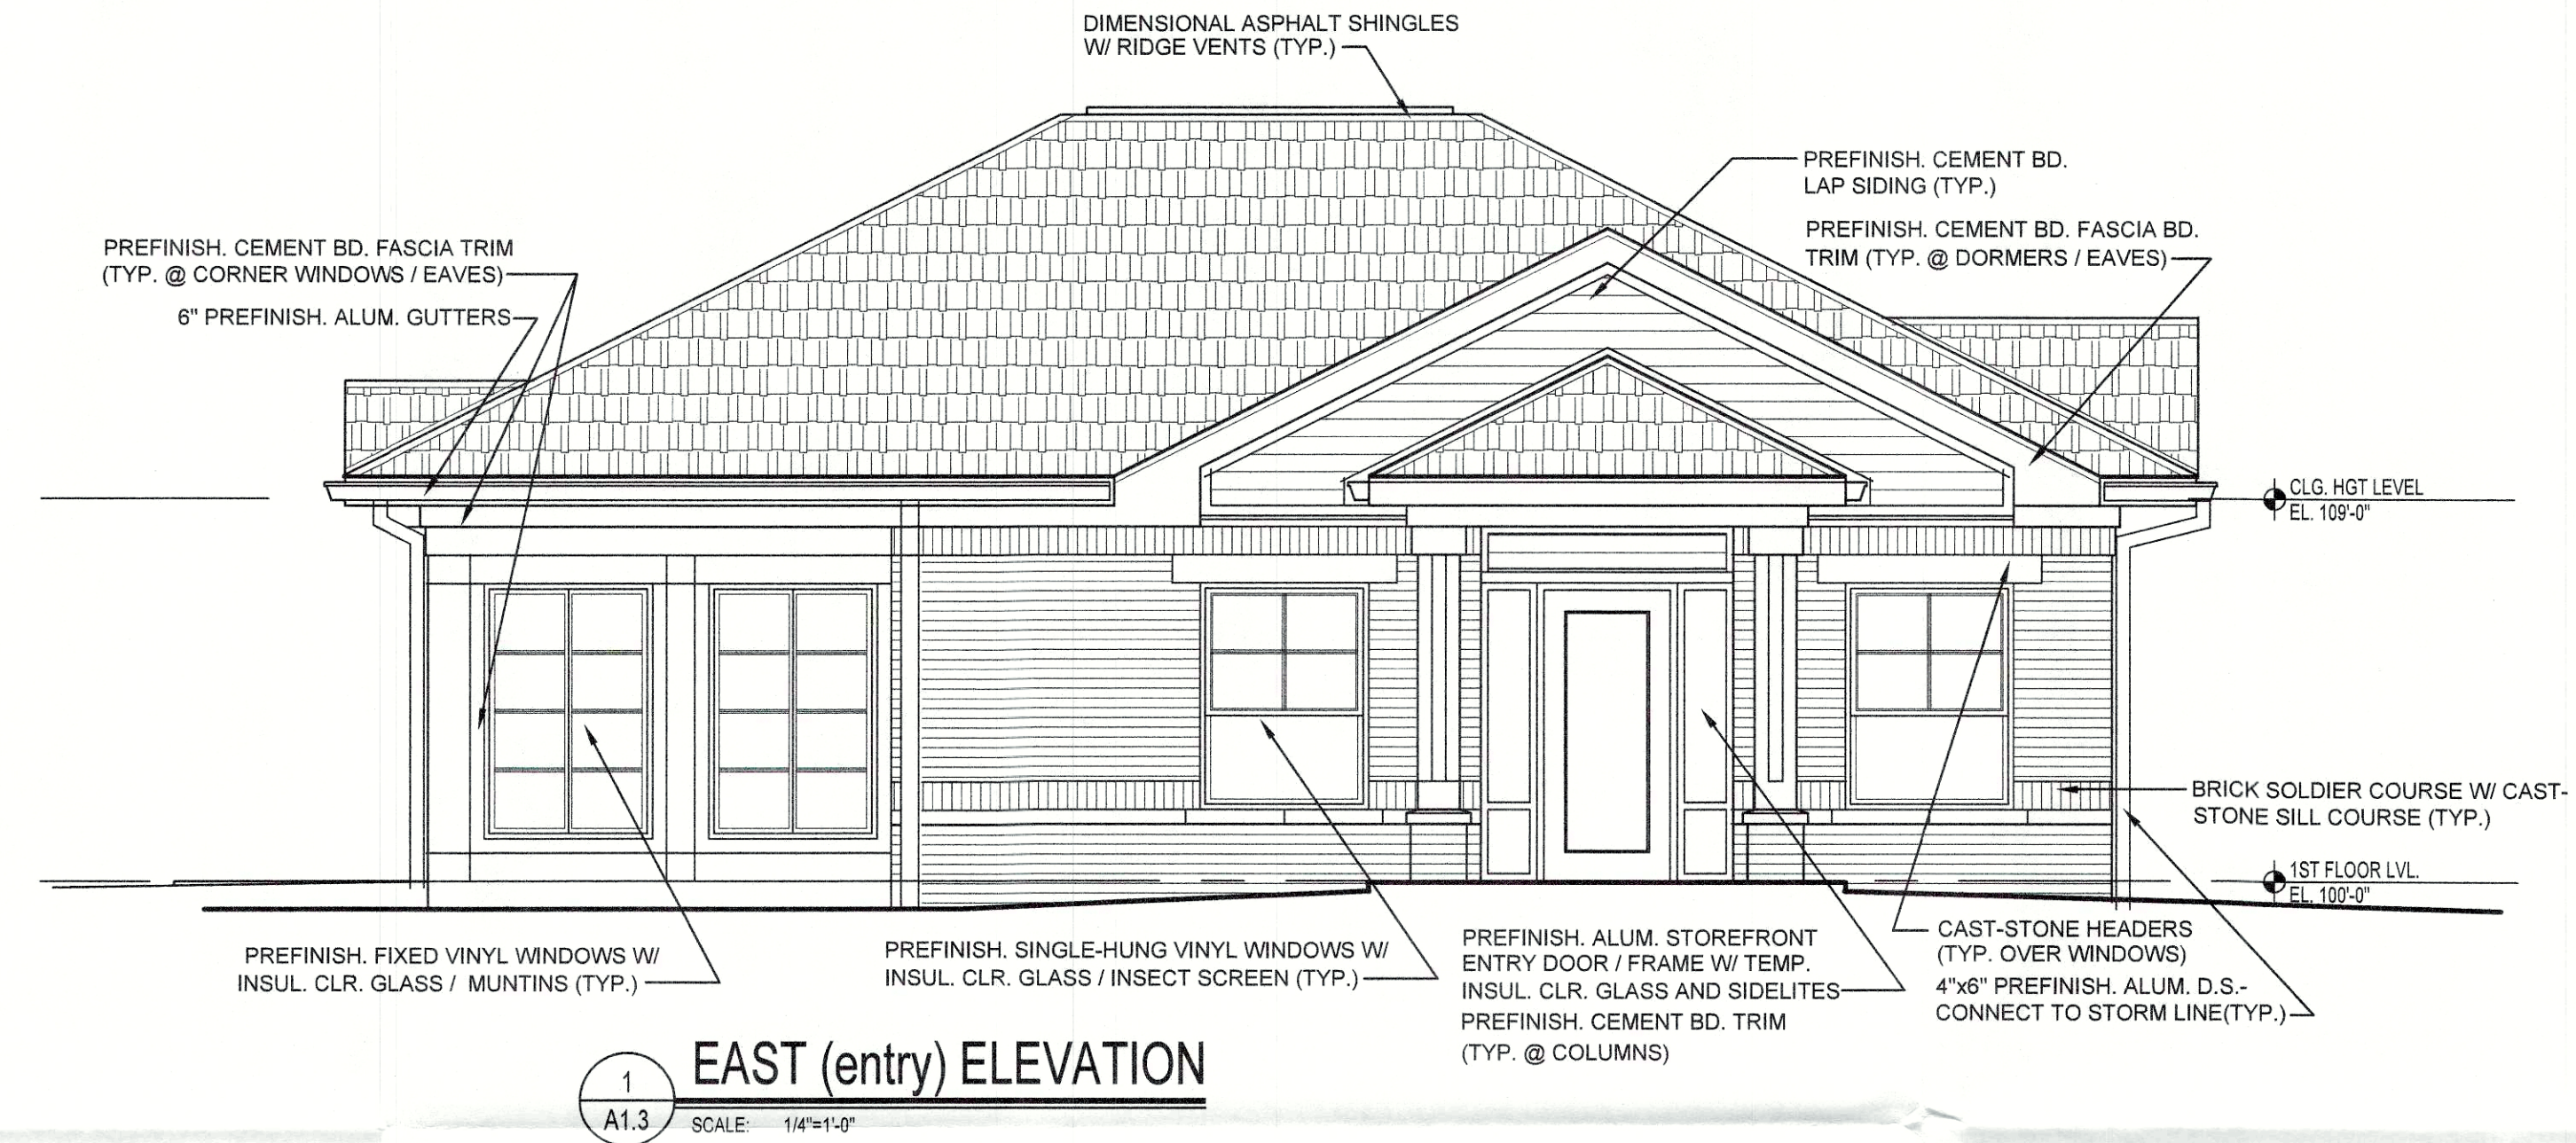


1 EAST (entry) ELEVATION
SCALE: 1/4\"=1'-0\"

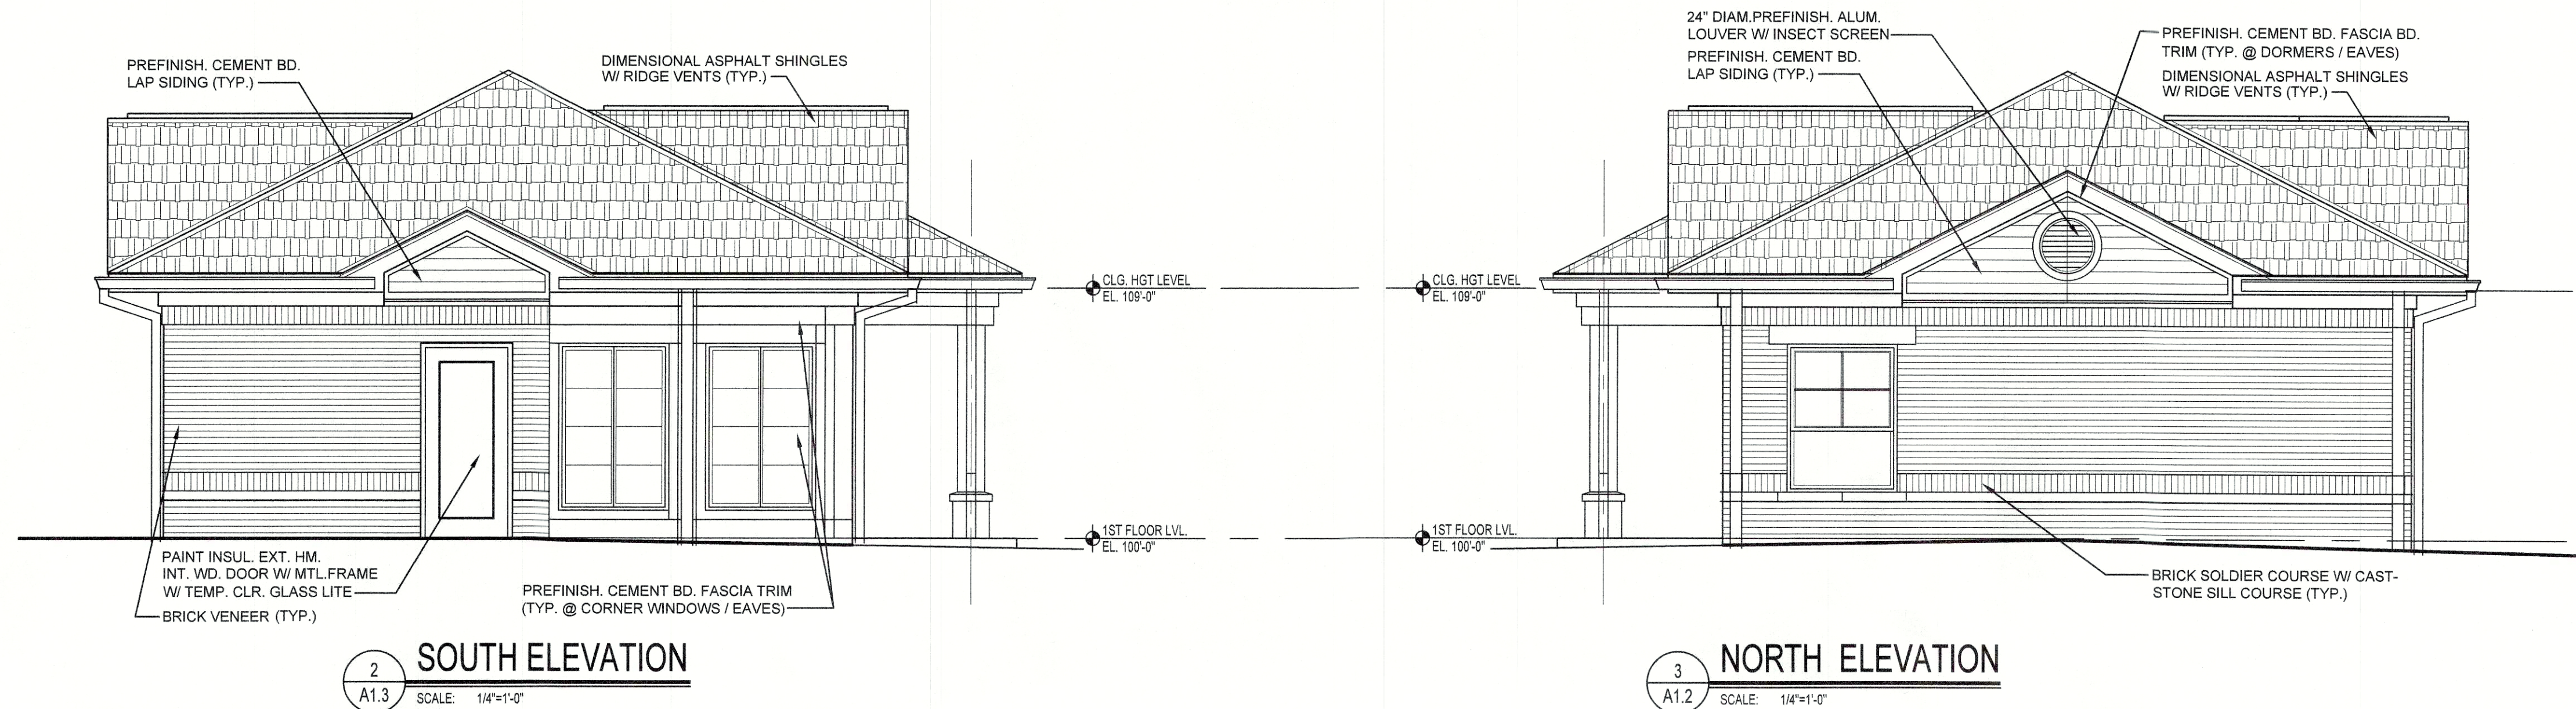

2 SOUTH ELEVATION
SCALE: 1/4\"=1'-0\"

3 NORTH ELEVATION
SCALE: 1/4\"=1'-0\"

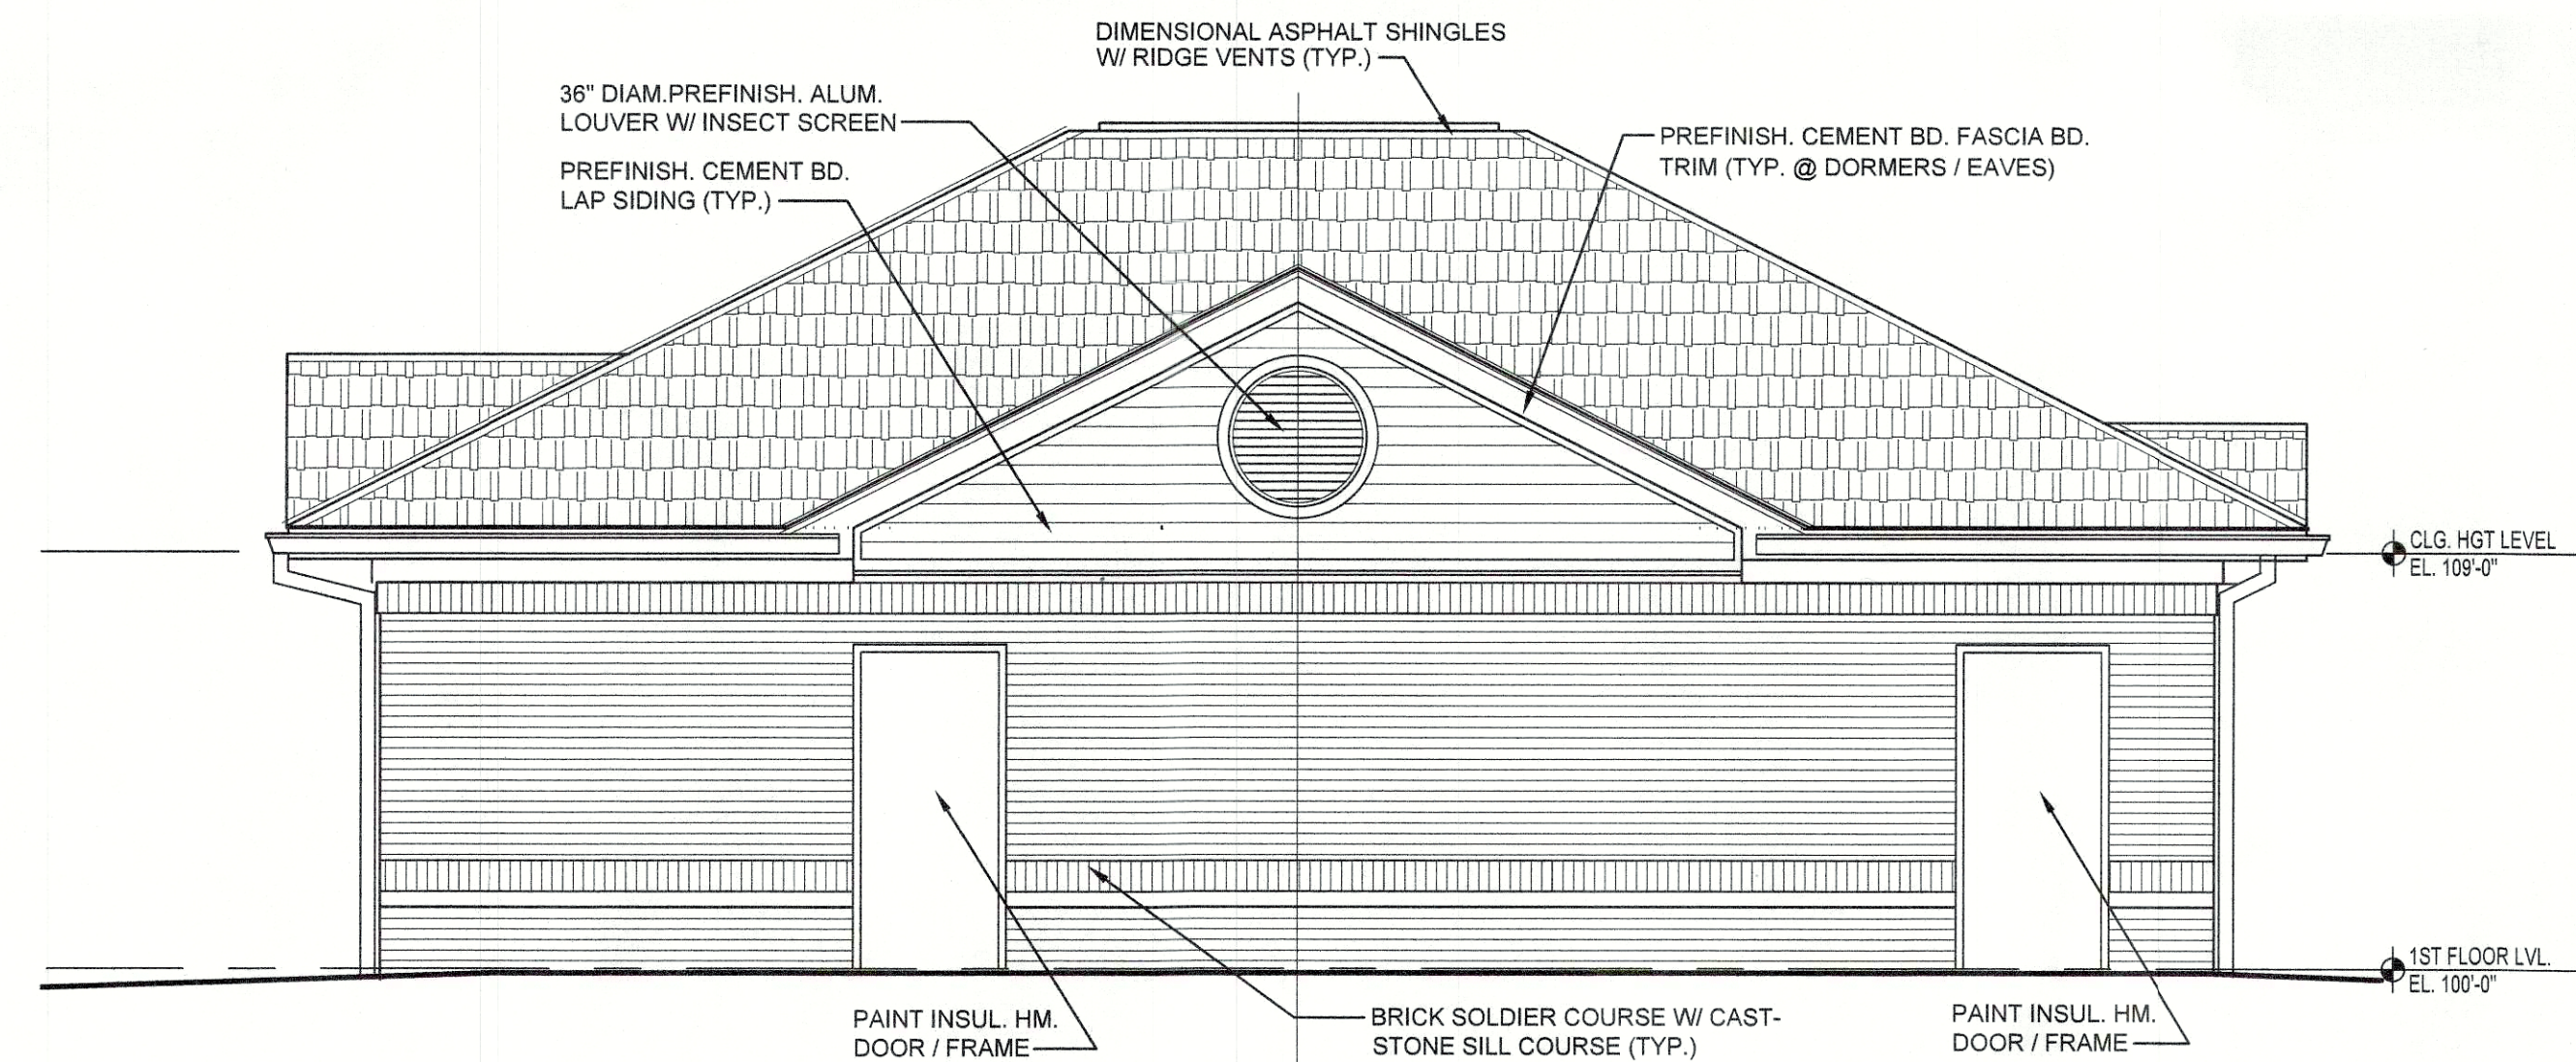

4 WEST (poolside) ELEVATION
SCALE: 1/4\"=1'-0\"

RECEIVED
AUG 29 2022
PLANNING & DESIGN
SERVICES