




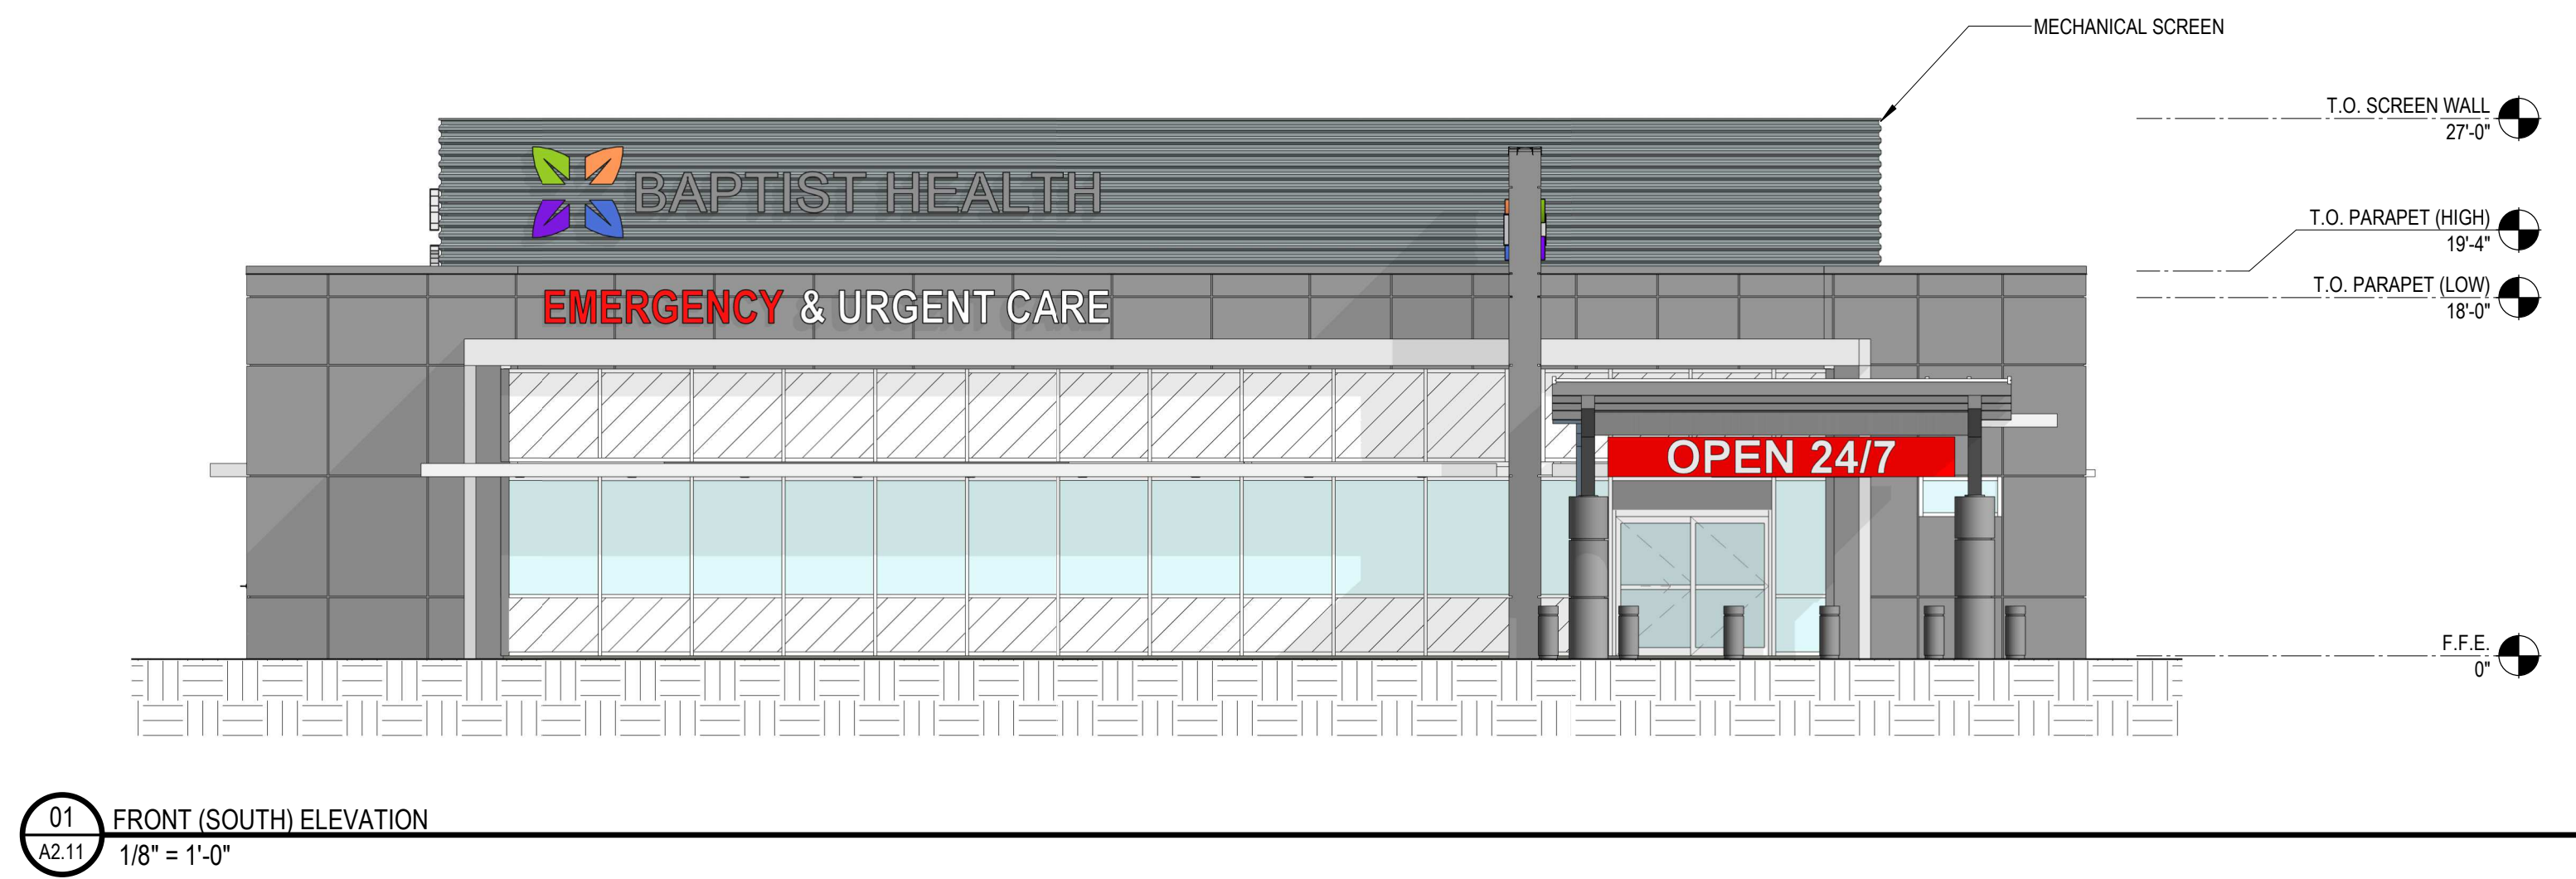

01 FRONT (SOUTH) ELEVATION
A2.11
1/8" = 1'-0"

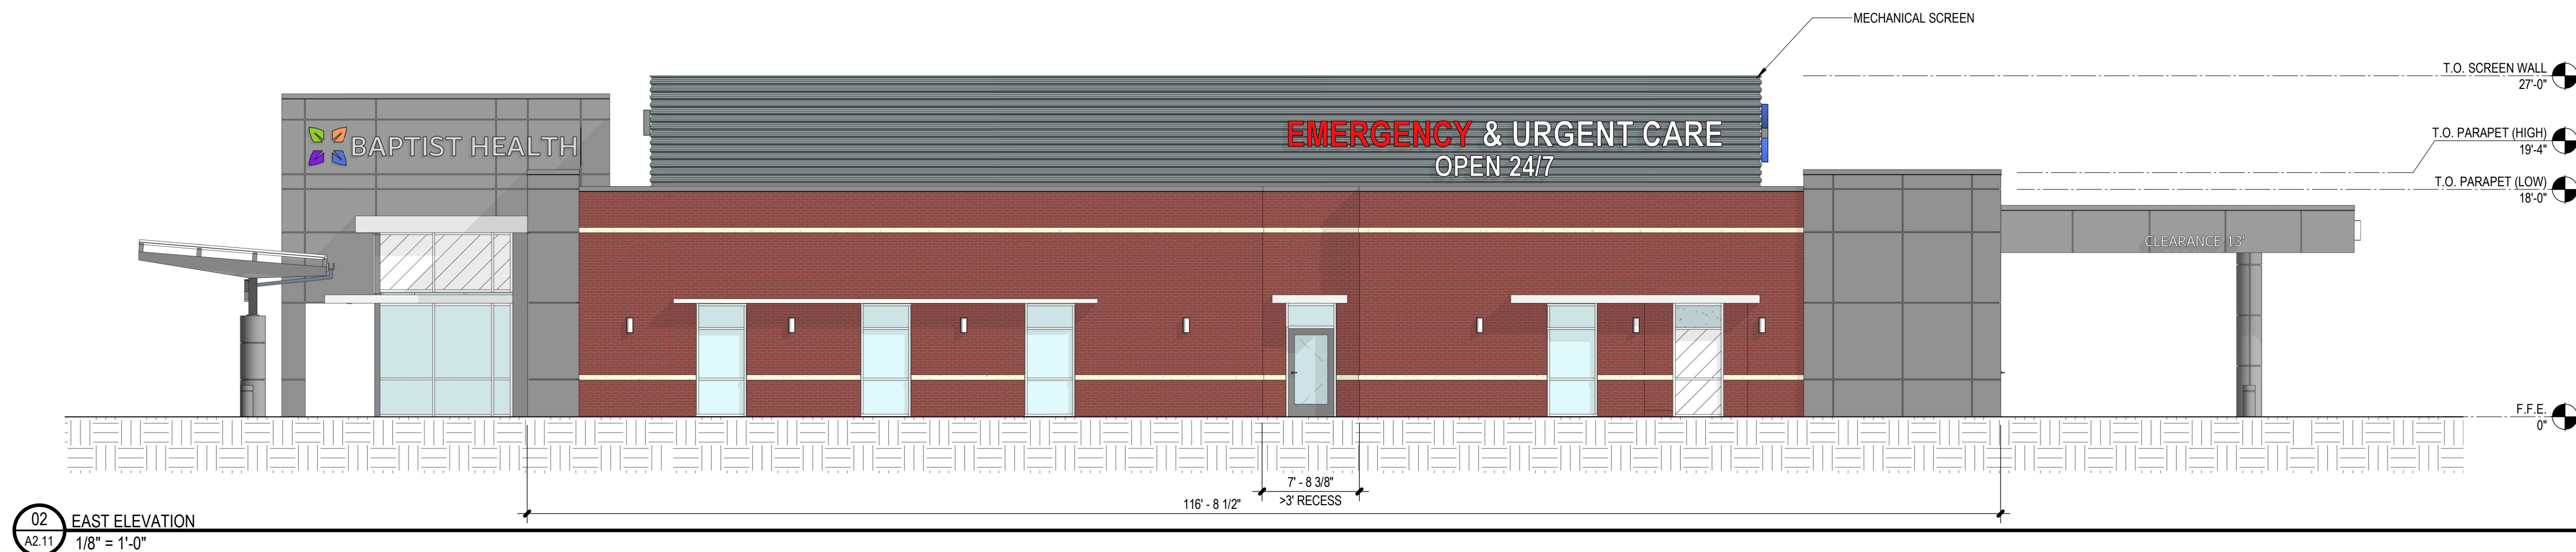

02 EAST ELEVATION
A2.11
1/8" = 1'-0"

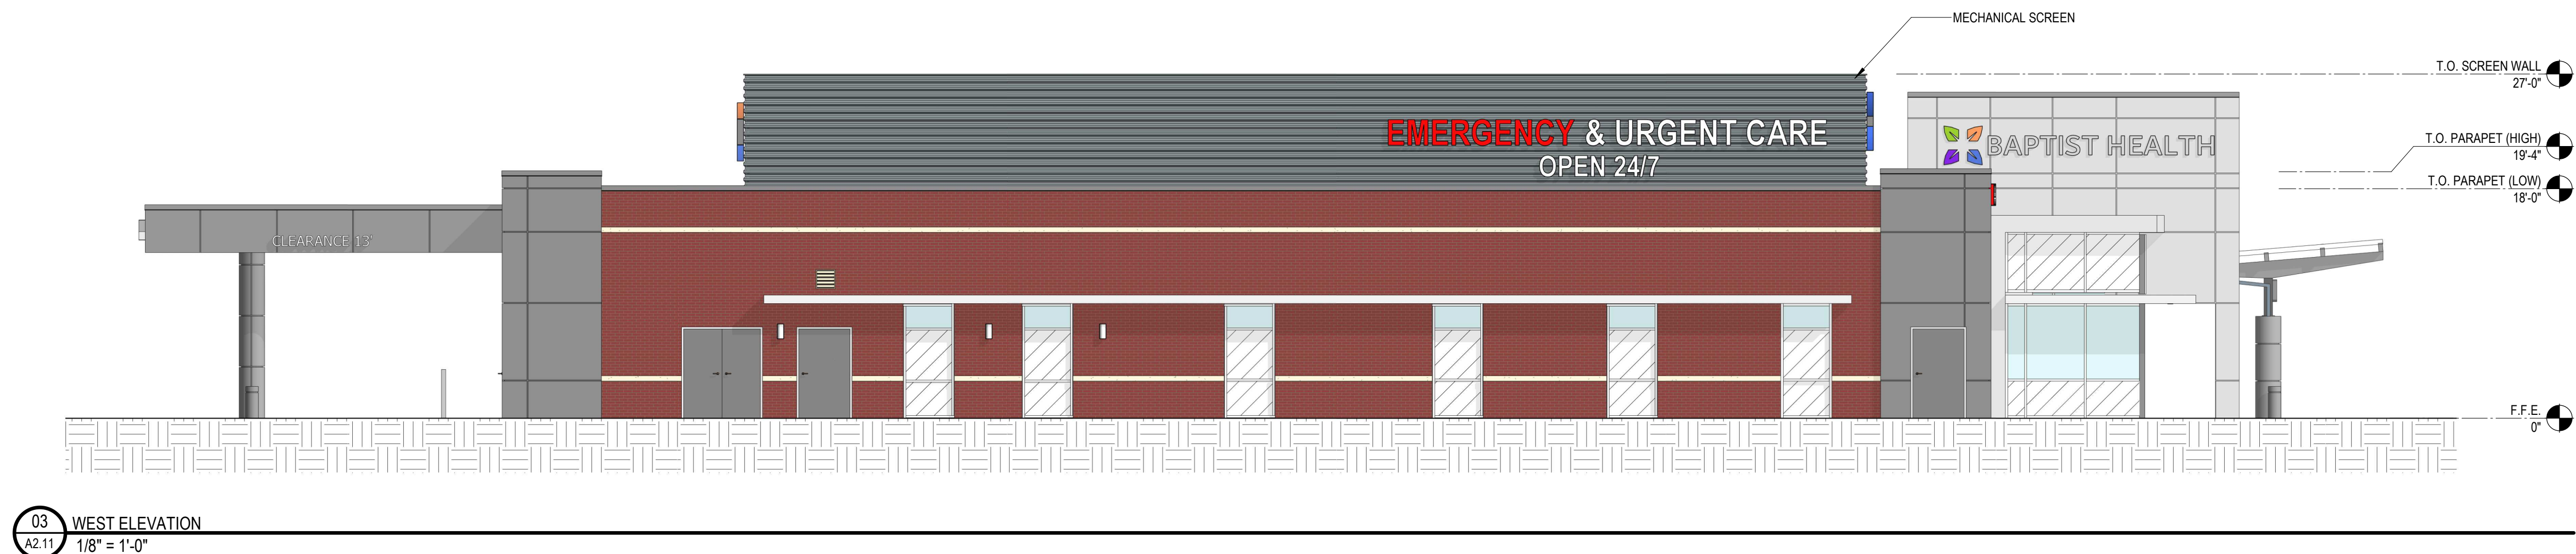


03 WEST ELEVATION
A2.11
1/8" = 1'-0"



04 NORTH ELEVATION
A2.11
1/8" = 1'-0"

EXTERIOR FINISH MATERIAL LEGEND	
	CAST STONE ACCENT BAND - CS1
	FACE BRICK VENEER - BR1
	ALUMINUM COMPOSITE MATERIAL (ACM-01) PANELS DRY ROUTE AND RETURN SYSTEM
	ALUMINUM COMPOSITE MATERIAL (ACM-02) PANELS DRY ROUTE AND RETURN SYSTEM
	SPANDREL GLASS
	3" DEEP RIB PANEL (GREY)
	PREFINISHED CANOPIES (MTL-01)
	PREFINISHED METAL COPING CAP (MTL-02)
NOTE: REF 09 00 00b EXTERIOR FINISH LEGEND	

GLAZING IS 16% OF TOTAL ELEVATION AREA
• TOTAL AREA; 2,304 SF
• GLAZING AREA; 360SF

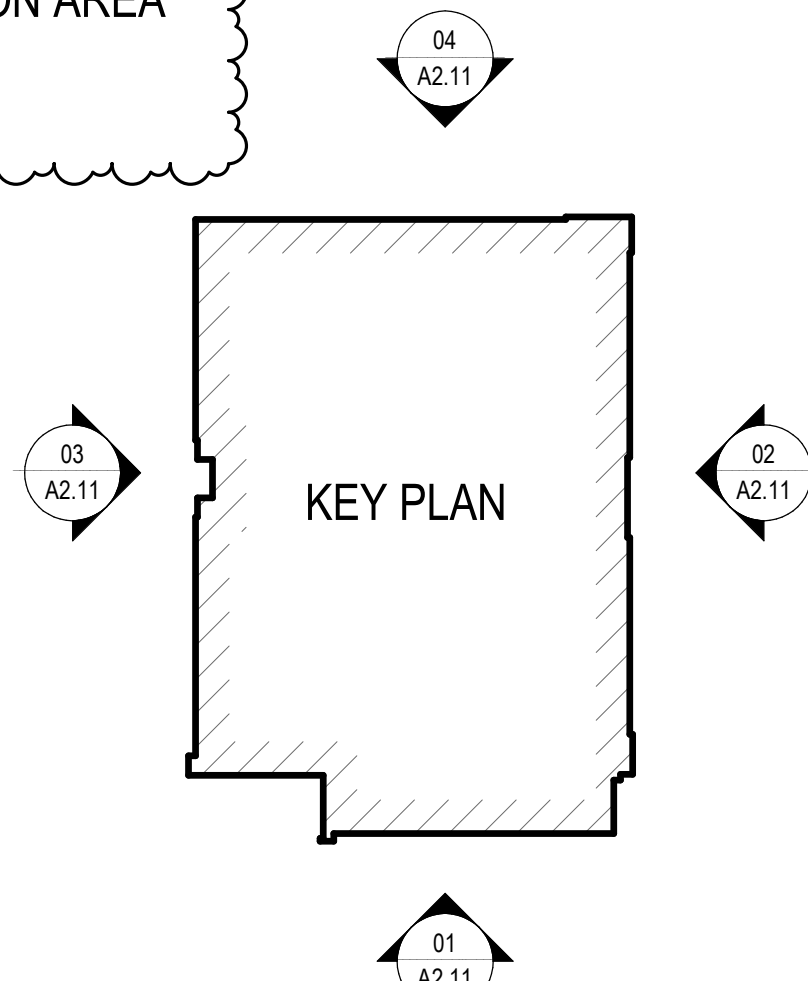

05 3D VIEW
A2.11
NOT TO SCALE

DATE	DESCRIPTION
07/28/21	ASI #1

ORIG SUBMISSION:	05/20/21
CURRENT:	07/28/21
	ASI #1

SHEET TITLE AND NUMBER:

A2.11

EXTERIOR ELEVATIONS