



TRAPANI &
ASSOCIATES
ARCHITECTS

2 BURLINGTON WOODS DRIVE
SUITE 201
BURLINGTON, MA 01803
781.331.0429




PROFESSIONAL STAMP




ROOF - HIGH SIDE 132'-3"
ROOF - LOW SIDE 126'-0"
SECOND FLOOR 114'-0"
FFE 100'-0"

1 EAST ELEVATION
1/16" = 1'-0"

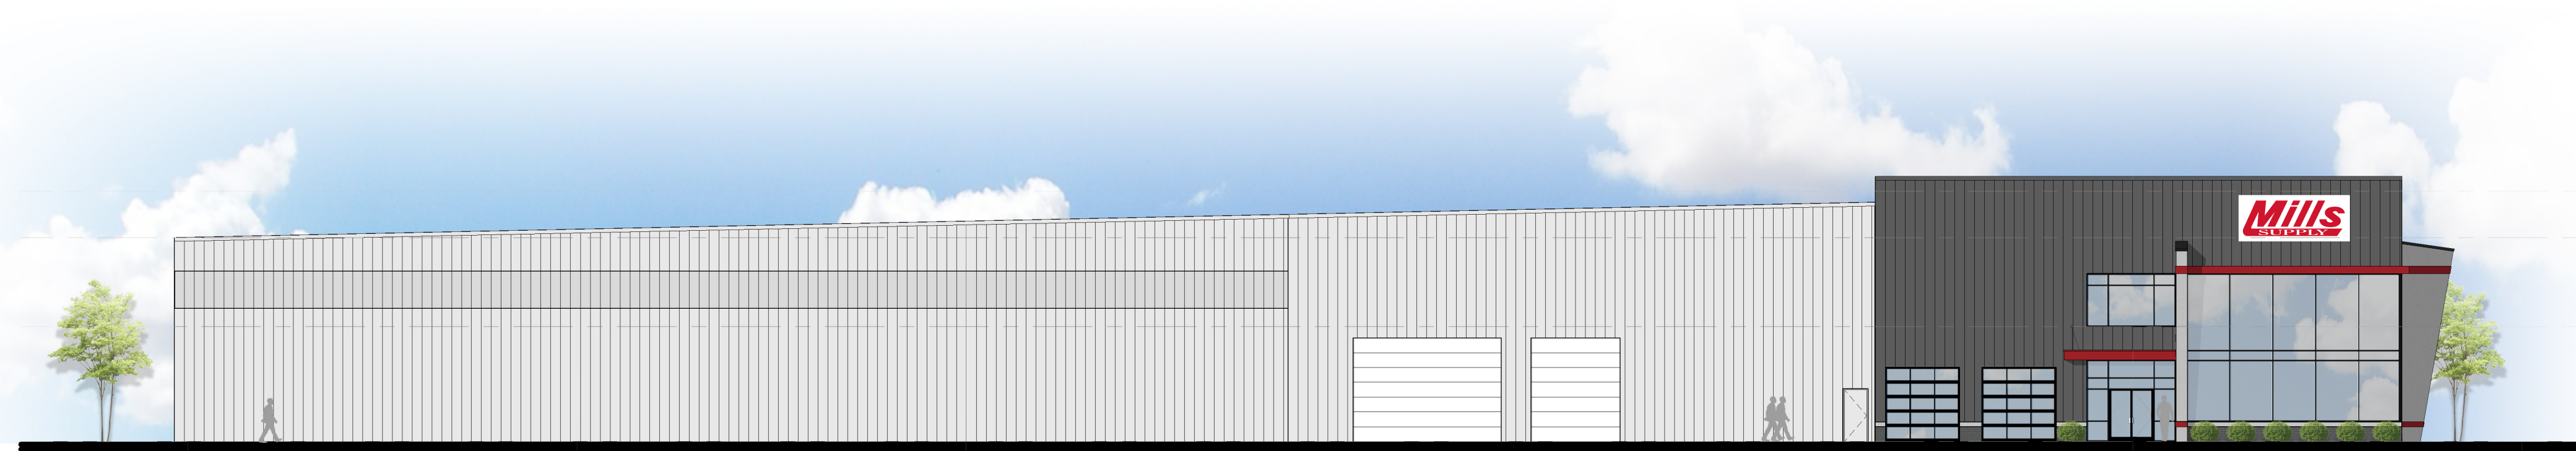

ROOF - HIGH SIDE 132'-3"
ROOF - LOW SIDE 126'-0"
SECOND FLOOR 114'-0"
FFE 100'-0"

2 SOUTH ELEVATION
1/16" = 1'-0"

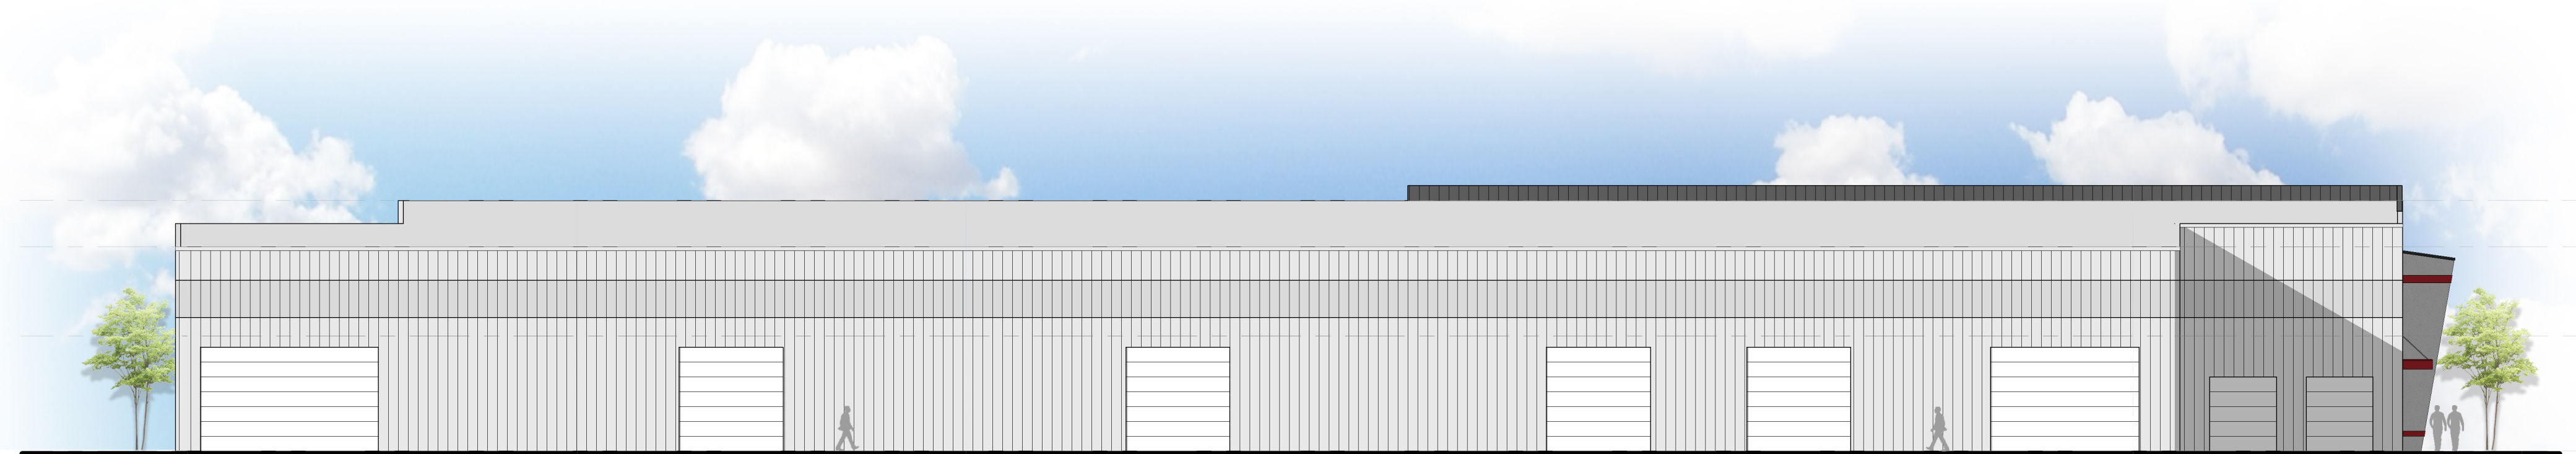

ROOF - HIGH SIDE 132'-3"
ROOF - LOW SIDE 126'-0"
SECOND FLOOR 114'-0"
FFE 100'-0"

3 WEST ELEVATION
1/16" = 1'-0"



ROOF - HIGH SIDE 132'-3"
ROOF - LOW SIDE 126'-0"
SECOND FLOOR 114'-0"
FFE 100'-0"

4 NORTH ELEVATION
1/16" = 1'-0"

LICHTEFELD - BLANKENBAKER
WEST

PROJECT ADDRESS
LOUISVILLE, KENTUCKY

PROJECT NO. 40014

PROJECT PHASE:
DDs - REVIEW

REVISIONS

NO.	DATE	DESCRIPTION

EXTERIOR ELEVATIONS

DATE: 04/26/2023
DRAWN: NA
CHECKED: MP

PR-1