




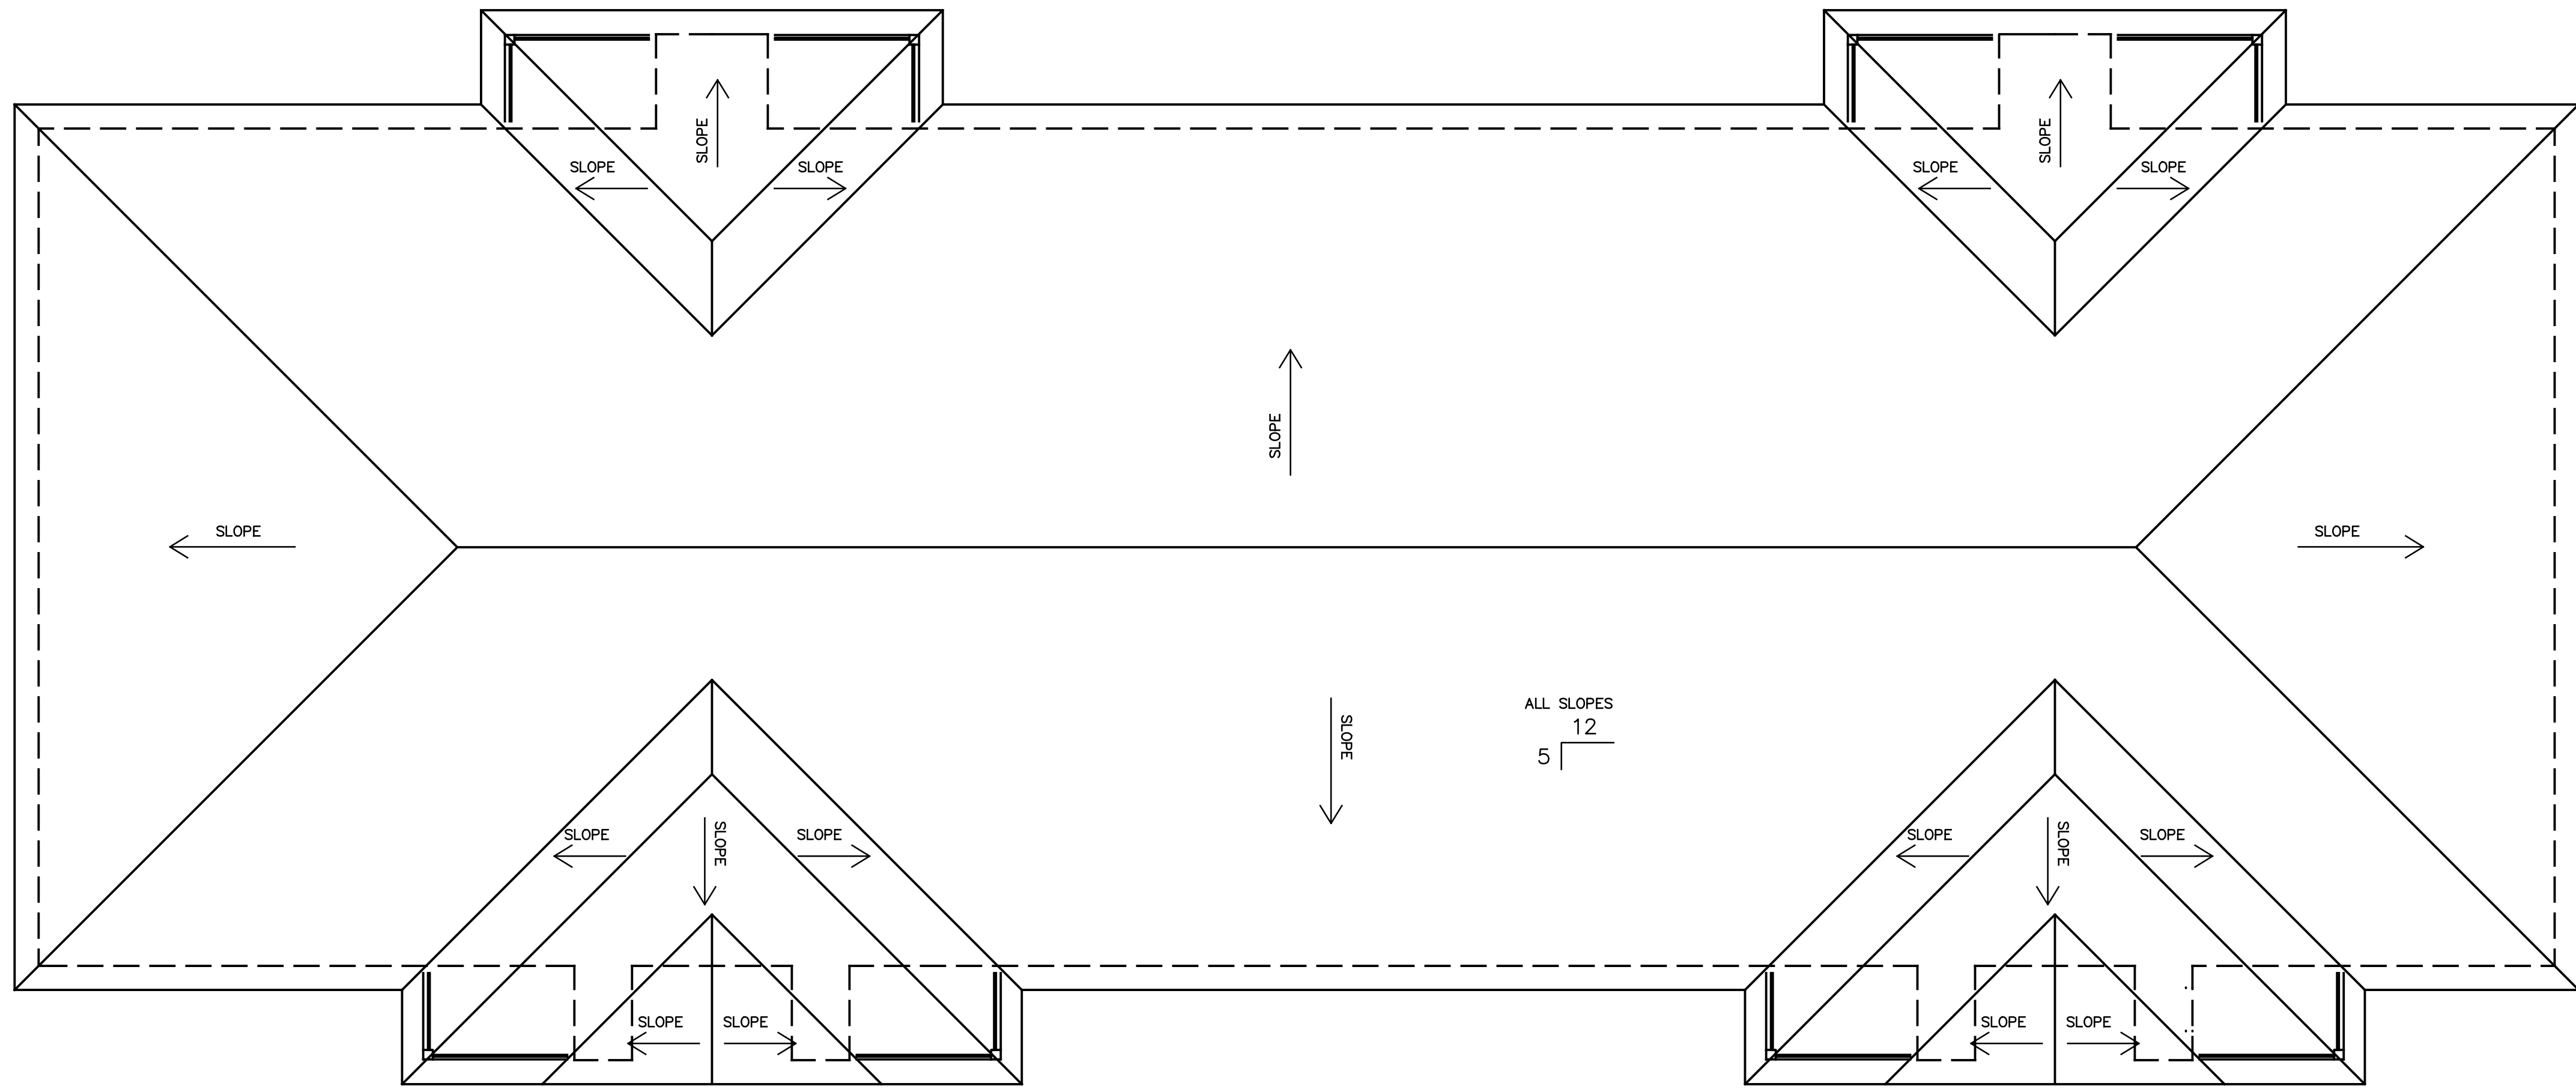

PROPOSED ROOF PLAN
SCALE: 1/8" = 1'-0"

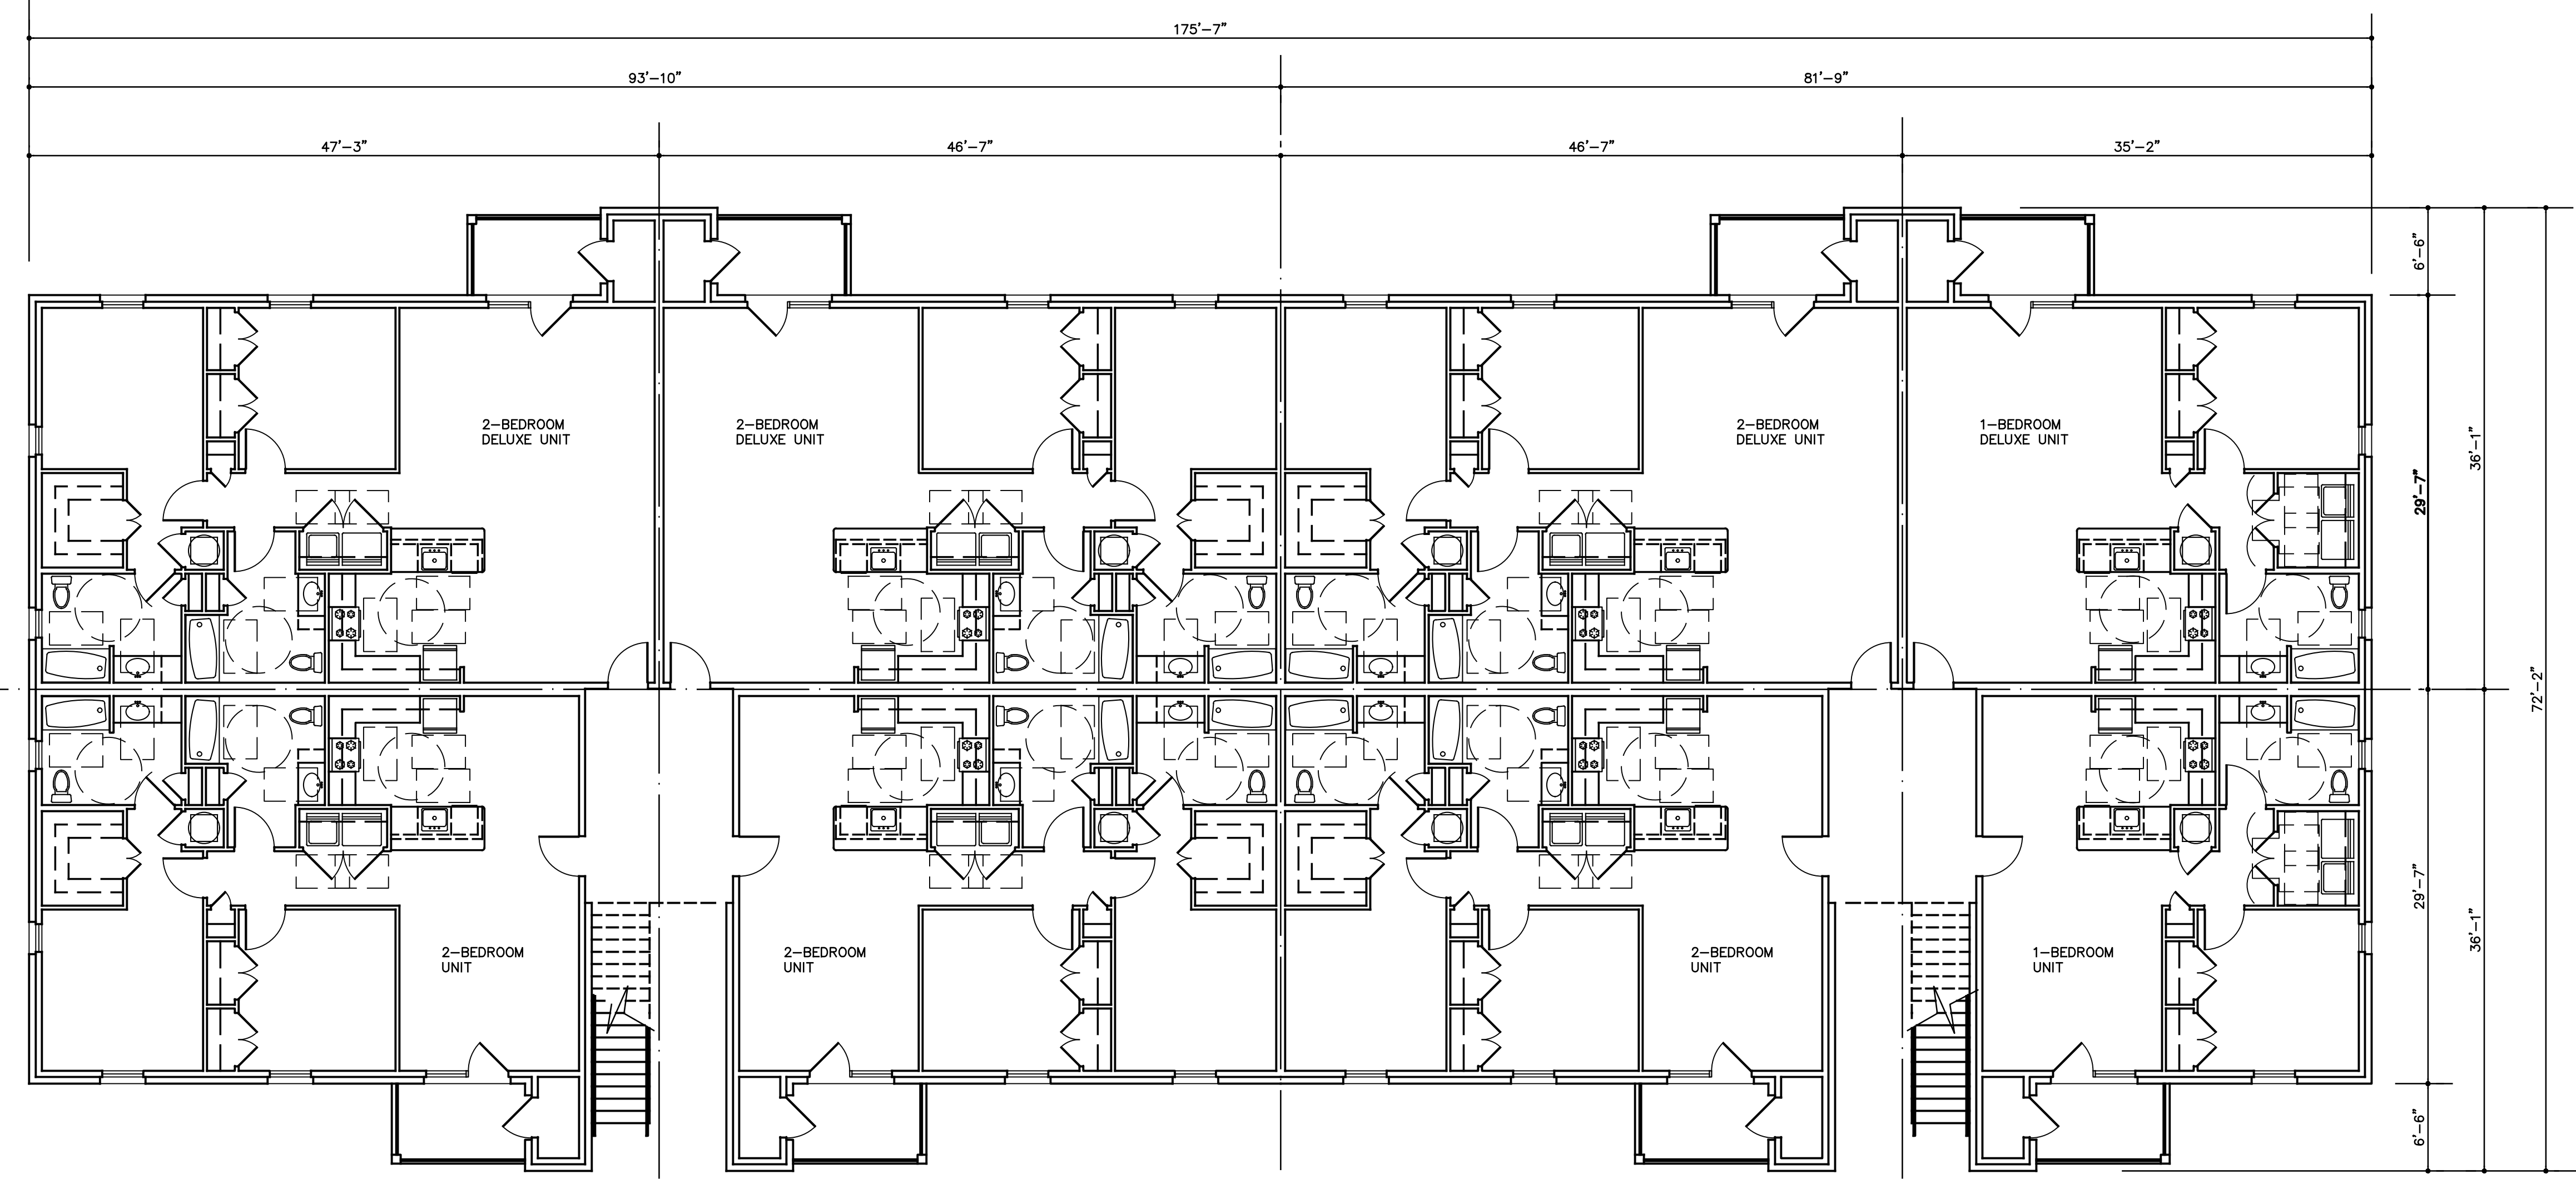

PROPOSED FIRST AND SECOND FLOOR PLAN – 16 UNIT BUILDING
SCALE: 1/8" = 1'-0"

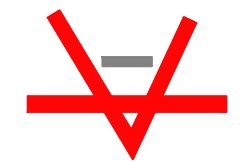

studio **kremer** architects
1231 S Shelby St, Louisville, KY 40203
TEL 502.499.1100 FAX 502.499.1101


JEB REALTY

FLOOR AND ROOF PLANS
NEW APARTMENTS
BRADFORD DRIVE
LOUISVILLE, KENTUCKY


DATE: 7.15.22
DRAWN BY: SK
CHECKED BY:
REVISIONS:

2022-044

BD01

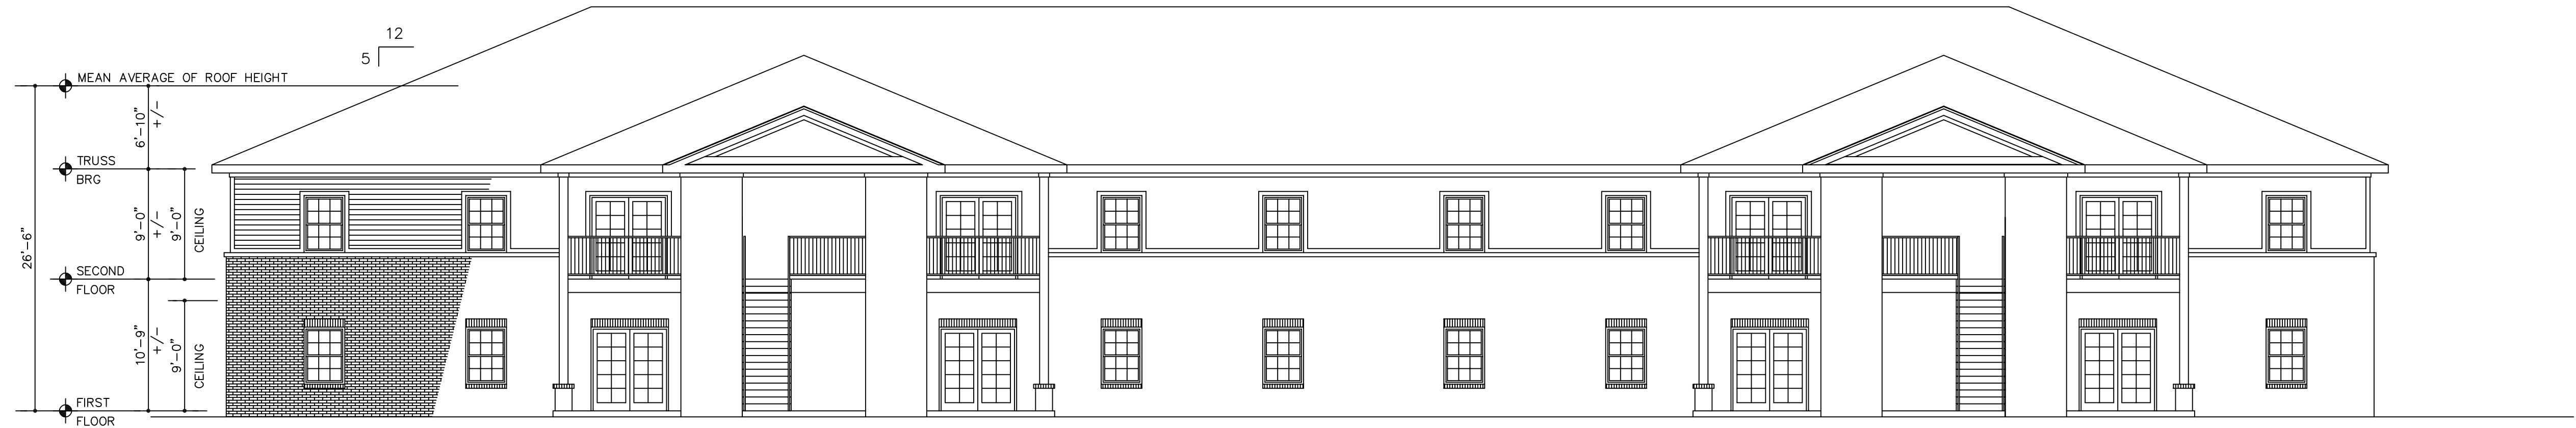


REAR ELEVATION — 16 UNIT BUILDING
SCALE: 1/8" = 1'-0"

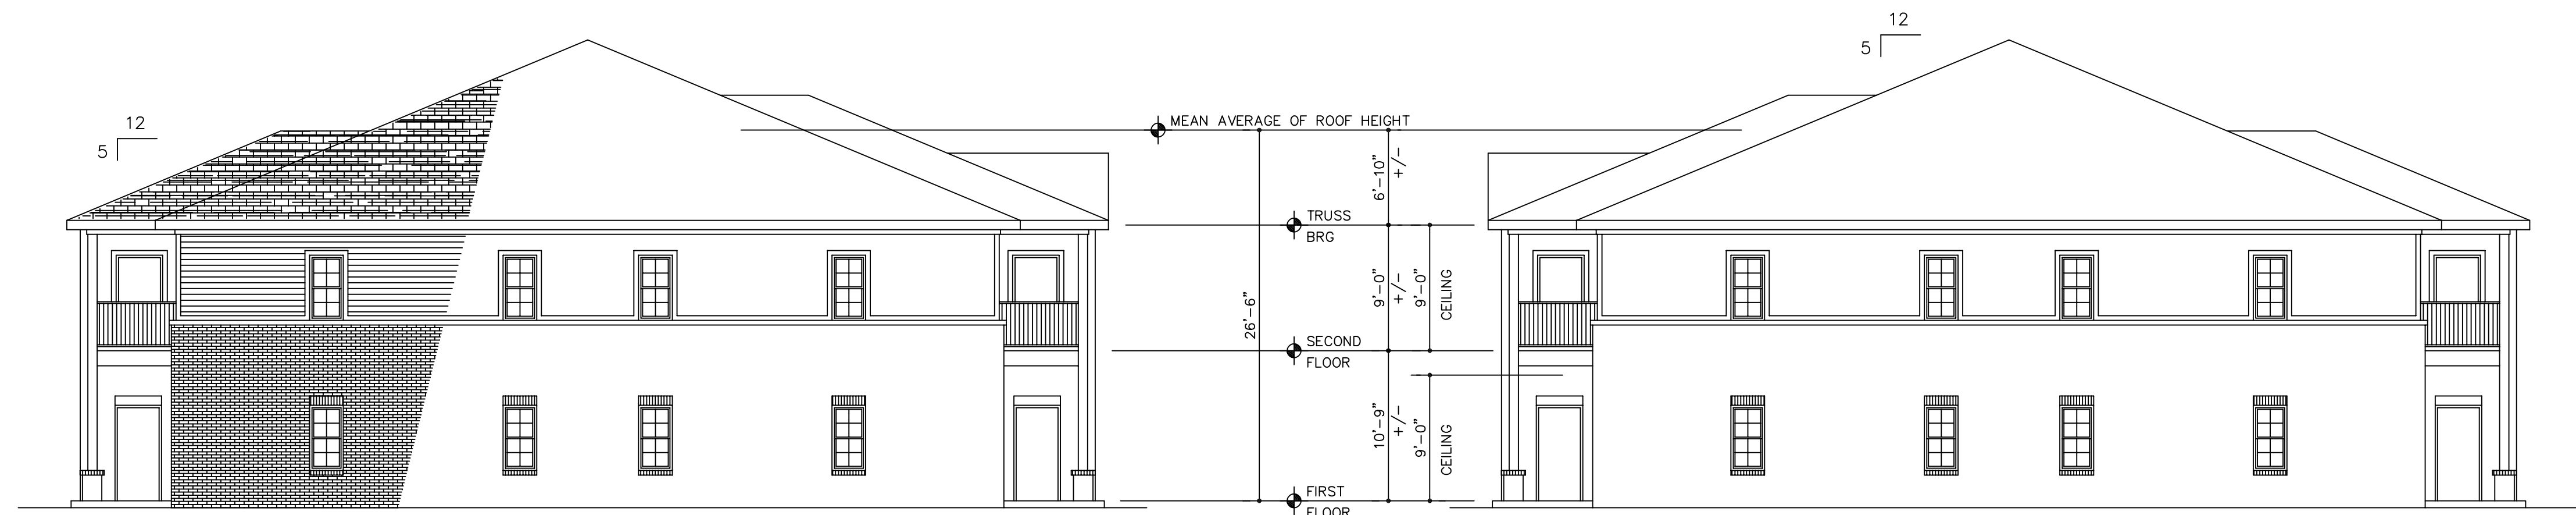


LEFT ELEVATION
SCALE: 1/8" = 1'-0"

RIGHT ELEVATION
SCALE: 1/8" = 1'-0"

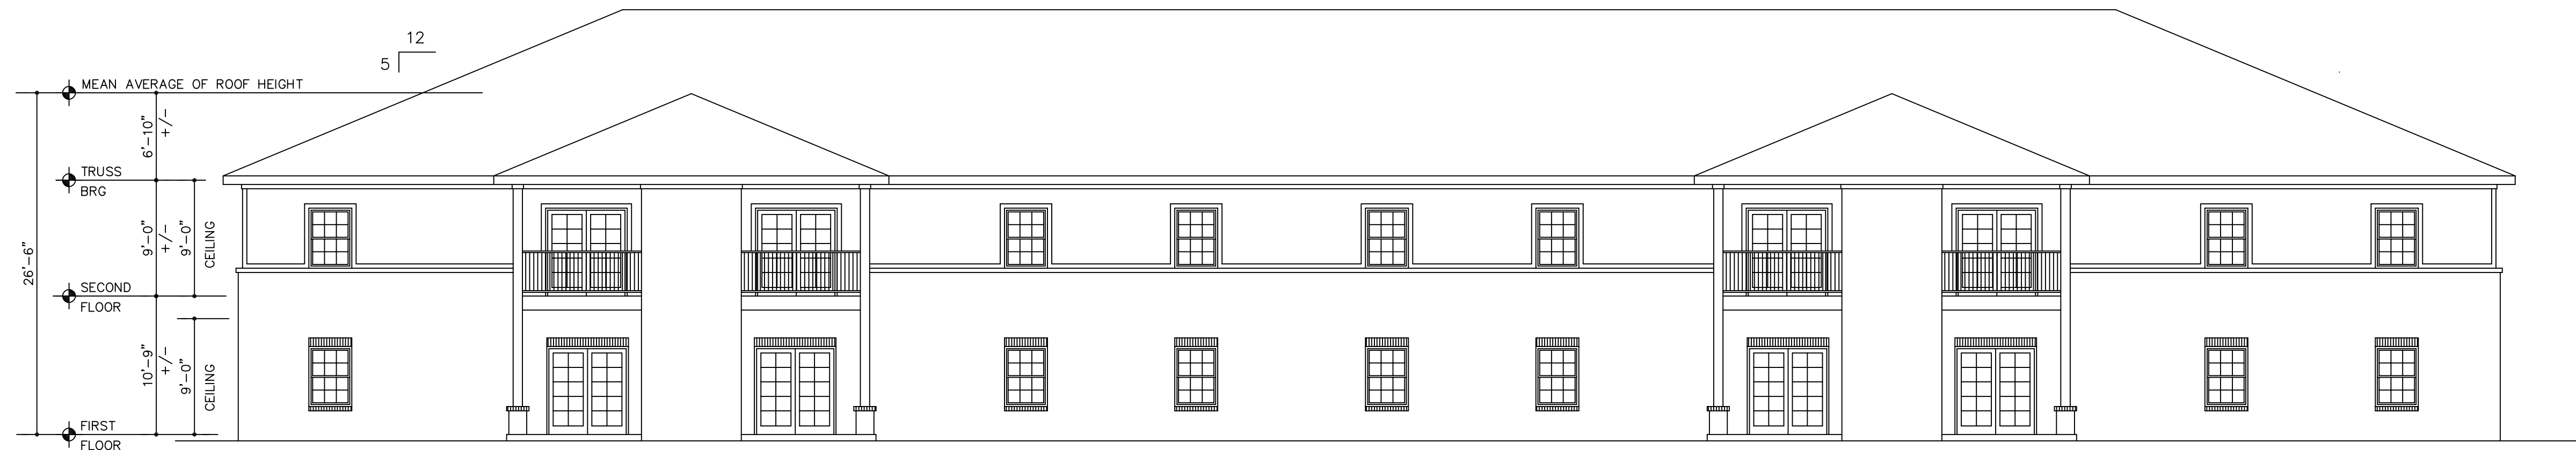

FRONT ELEVATION — 16 UNIT BUILDING
SCALE: 1/8" = 1'-0"

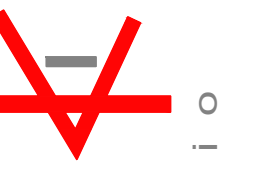

studio **kremer** architects
1231 S Shelby St, Louisville, KY 40203
TEL 502.499.1100 FAX 502.499.1101

JEB REALTY

BUILDING ELEVATIONS
NEW APARTMENTS
BRADFORD DRIVE
LOUISVILLE, KENTUCKY

DATE: 7.15.22
DRAWN BY: SK
CHECKED BY:
REVISIONS: #1 3.6.2023

2022-044

BD02