




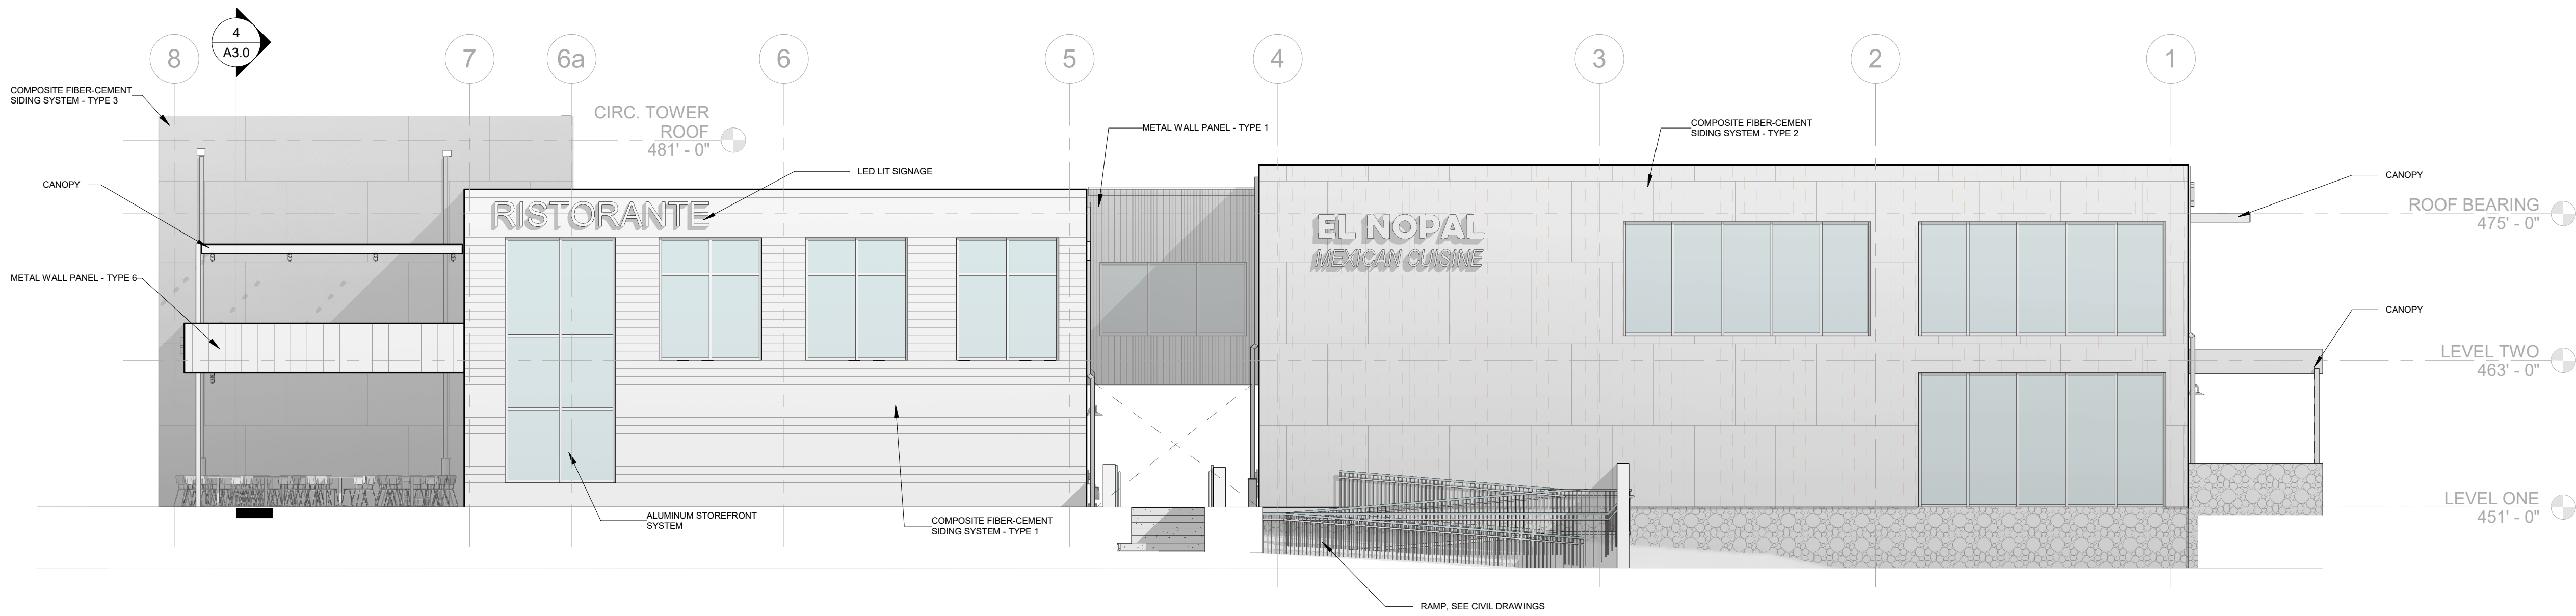


2 BUILDING 2 & 3 - NORTH ELEVATION
1/8" = 1'-0"

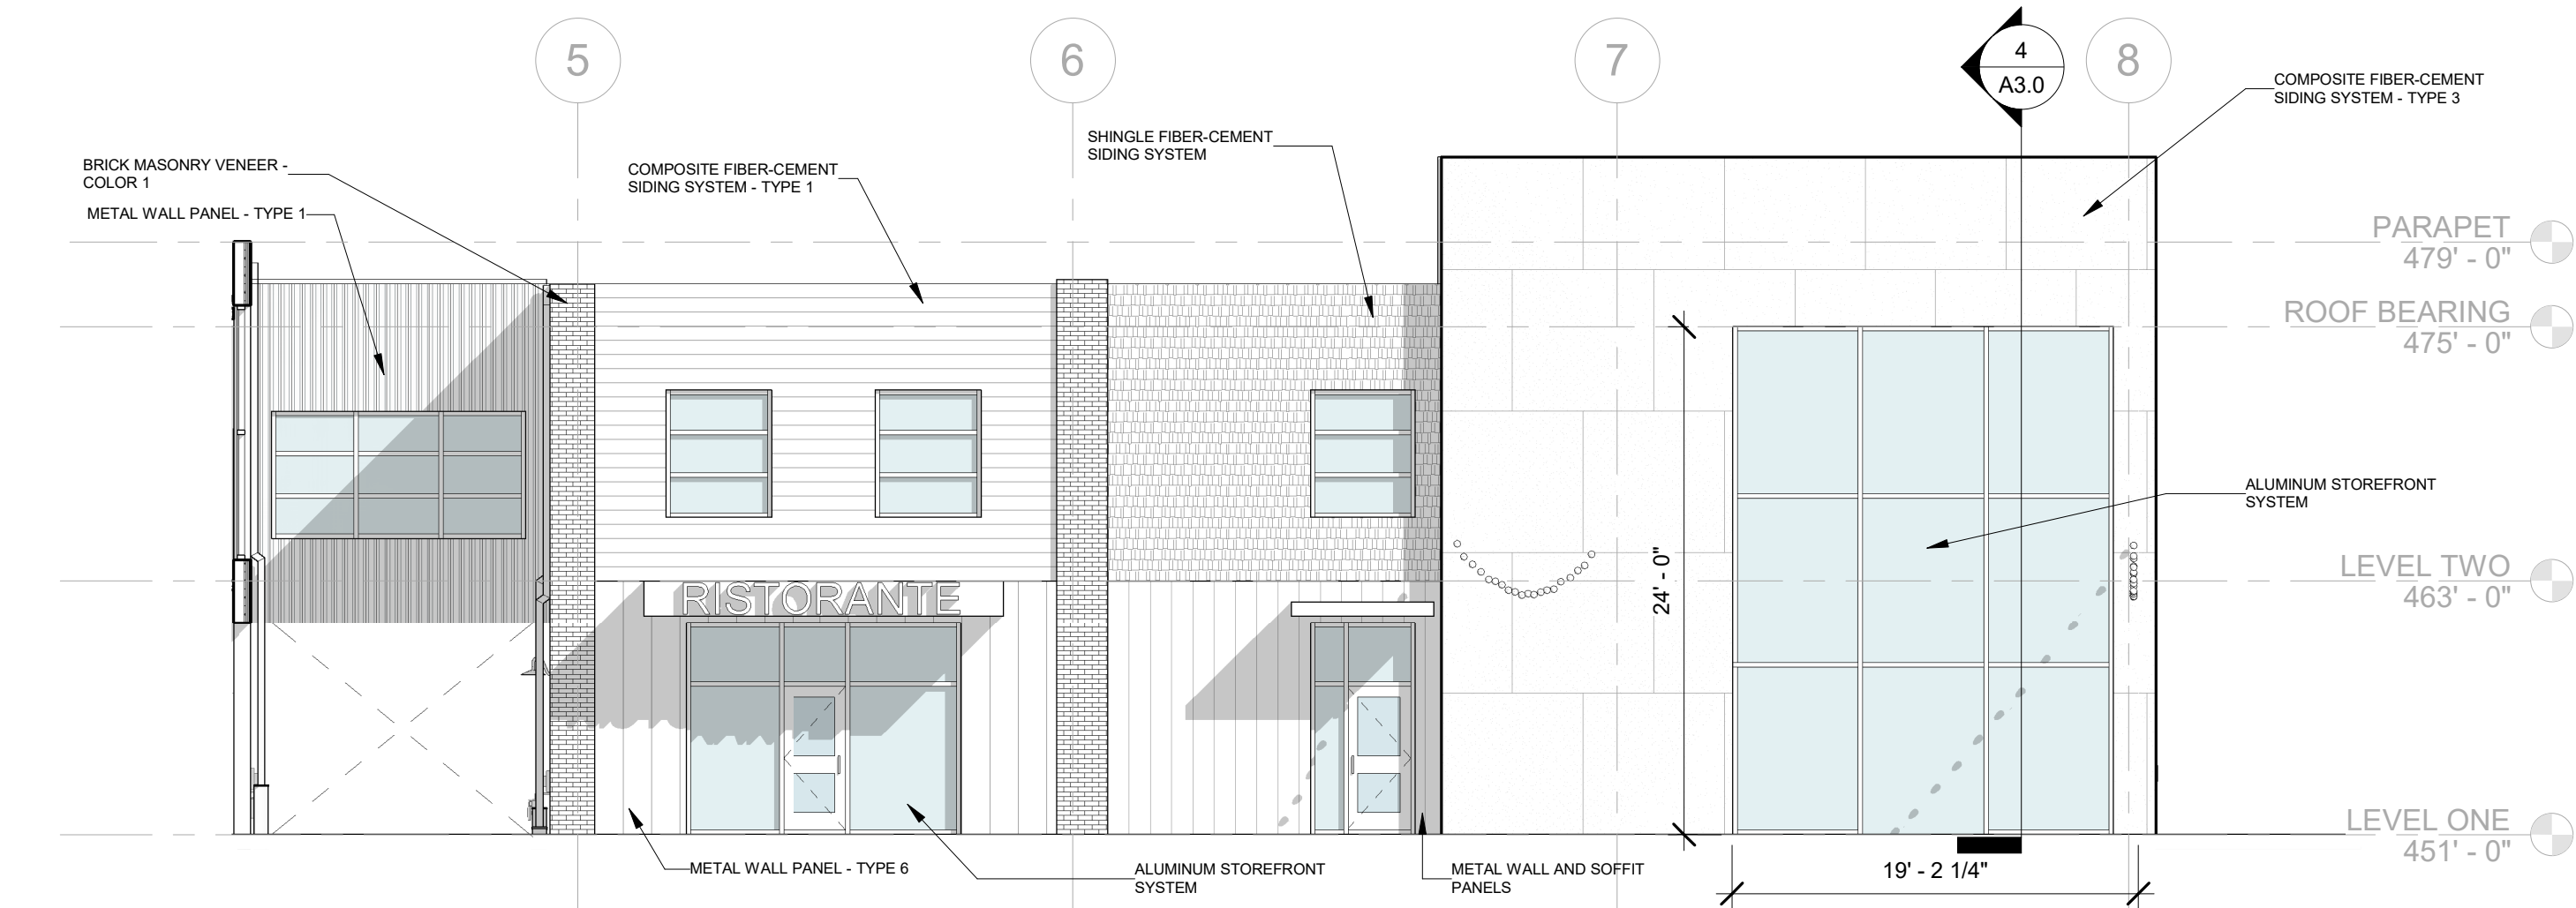

1 BUILDING 2 - SOUTH ELEVATION
1/8" = 1'-0"

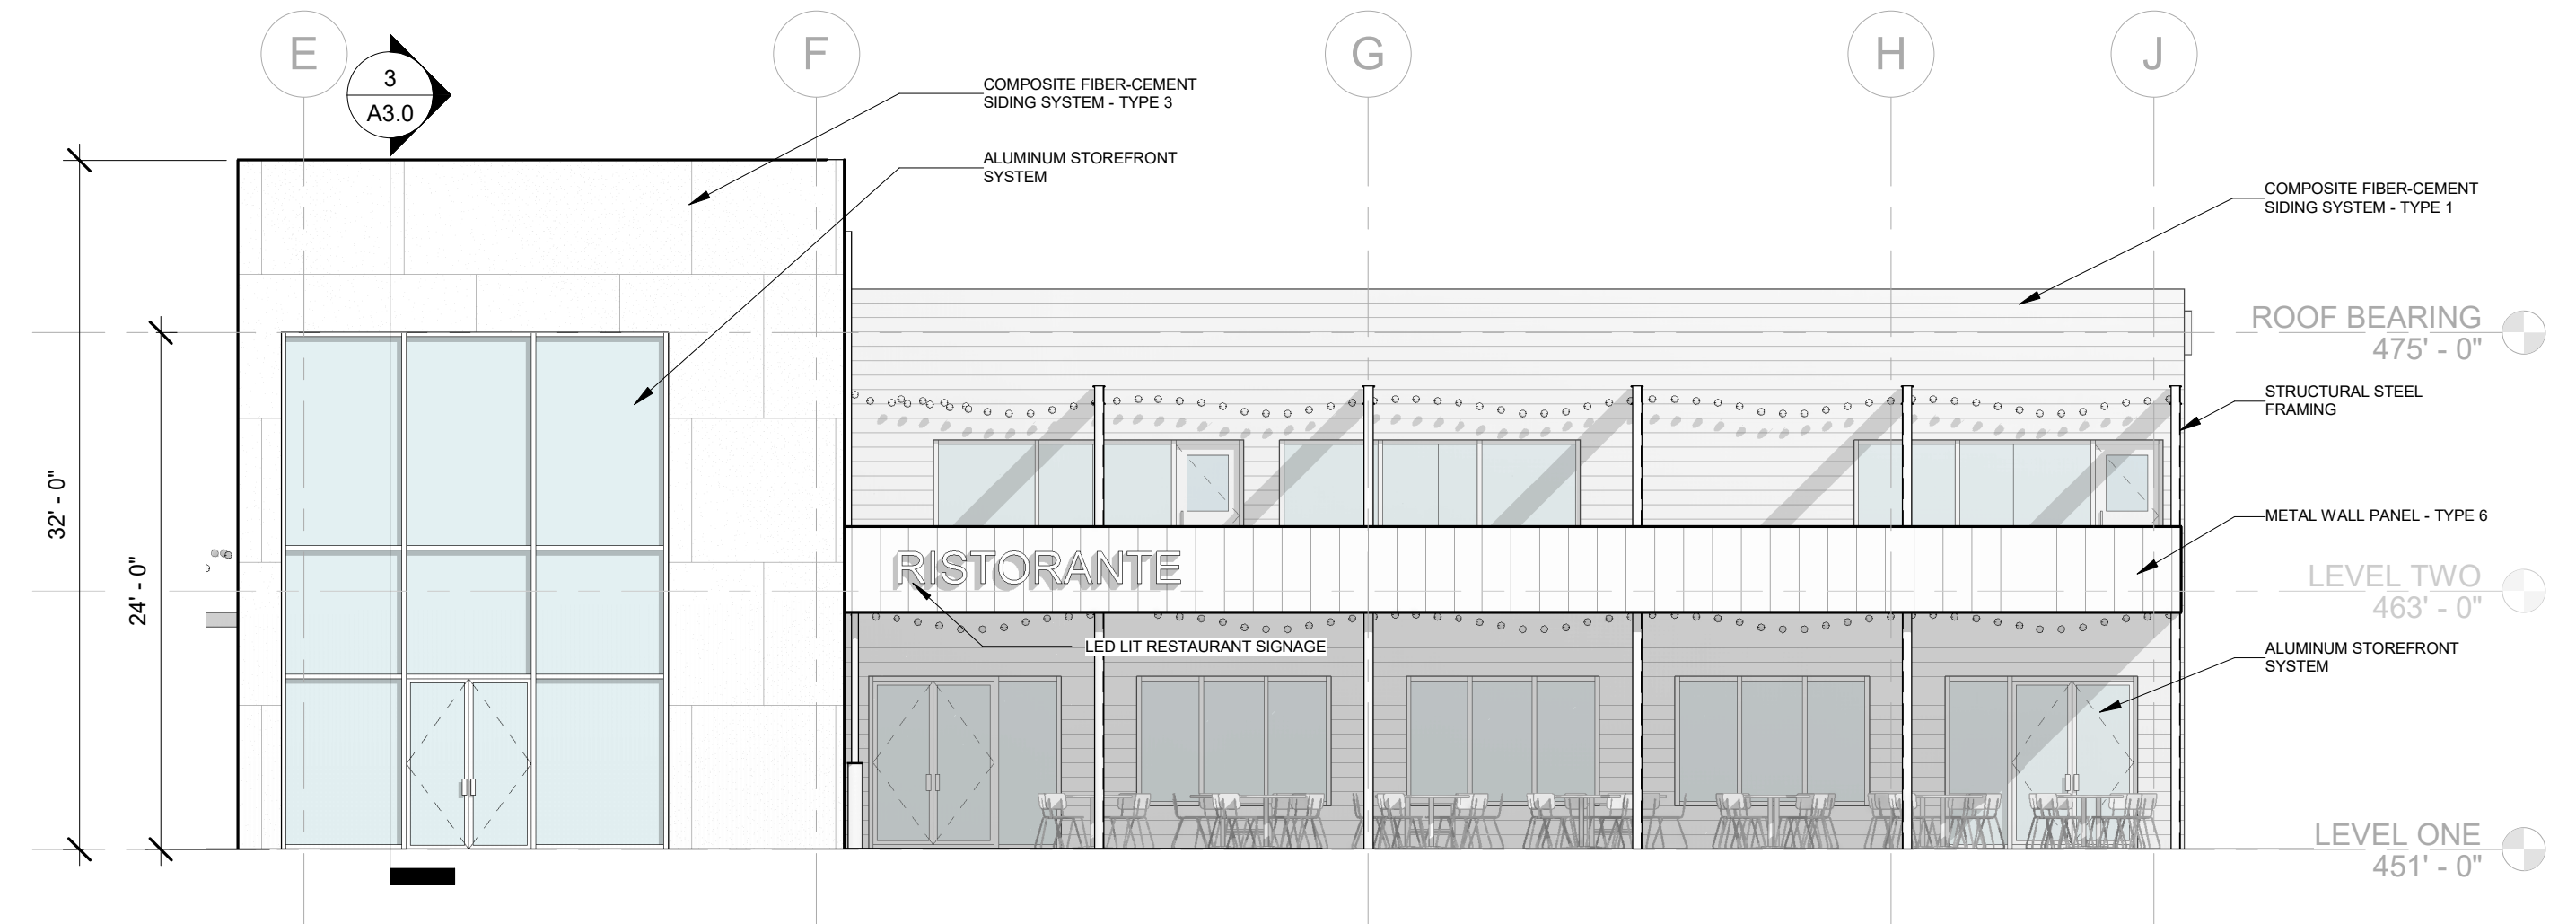

3 BUILDING 2 - WEST ELEVATION
1/8" = 1'-0"

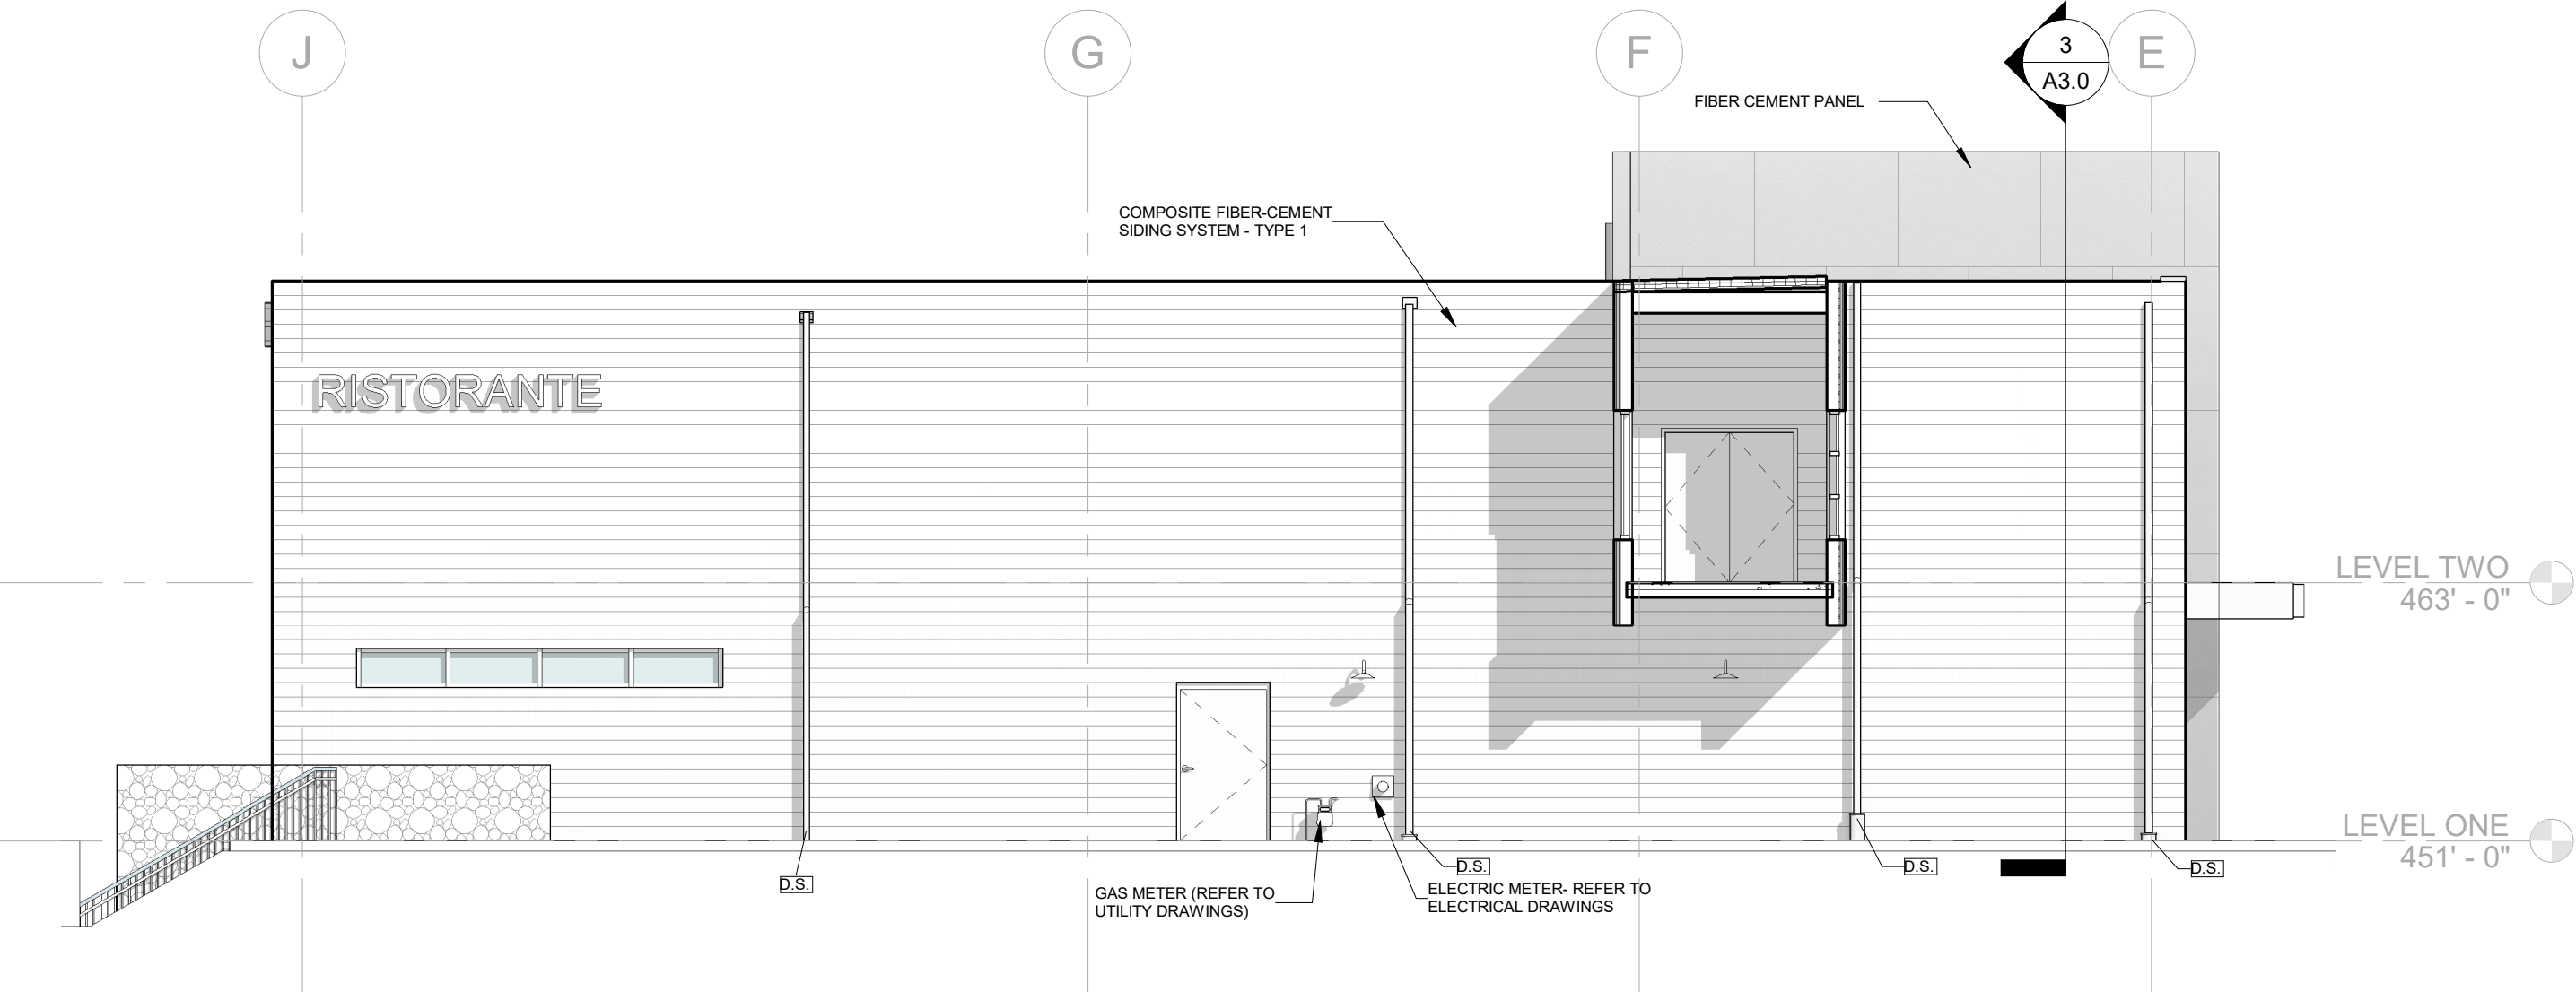

4 BUILDING 2 - EAST ELEVATION
1/8" = 1'-0"



studio **kremer** architects
1231 S Shelby St, Louisville, KY 40203
TEL 502.499.1100 FAX 502.499.1101

EXTERIOR ELEVATIONS


ZORN DEVELOPMENT
ZORN DEVELOPMENT
ADDRESS
CITY, STATE, ZIP CODE

DATE : 6/21/2023
DRAWN BY : AF
CHECKED BY : SK
REVISIONS :


2022-29

A4.1


DESIGN DEVELOPMENT

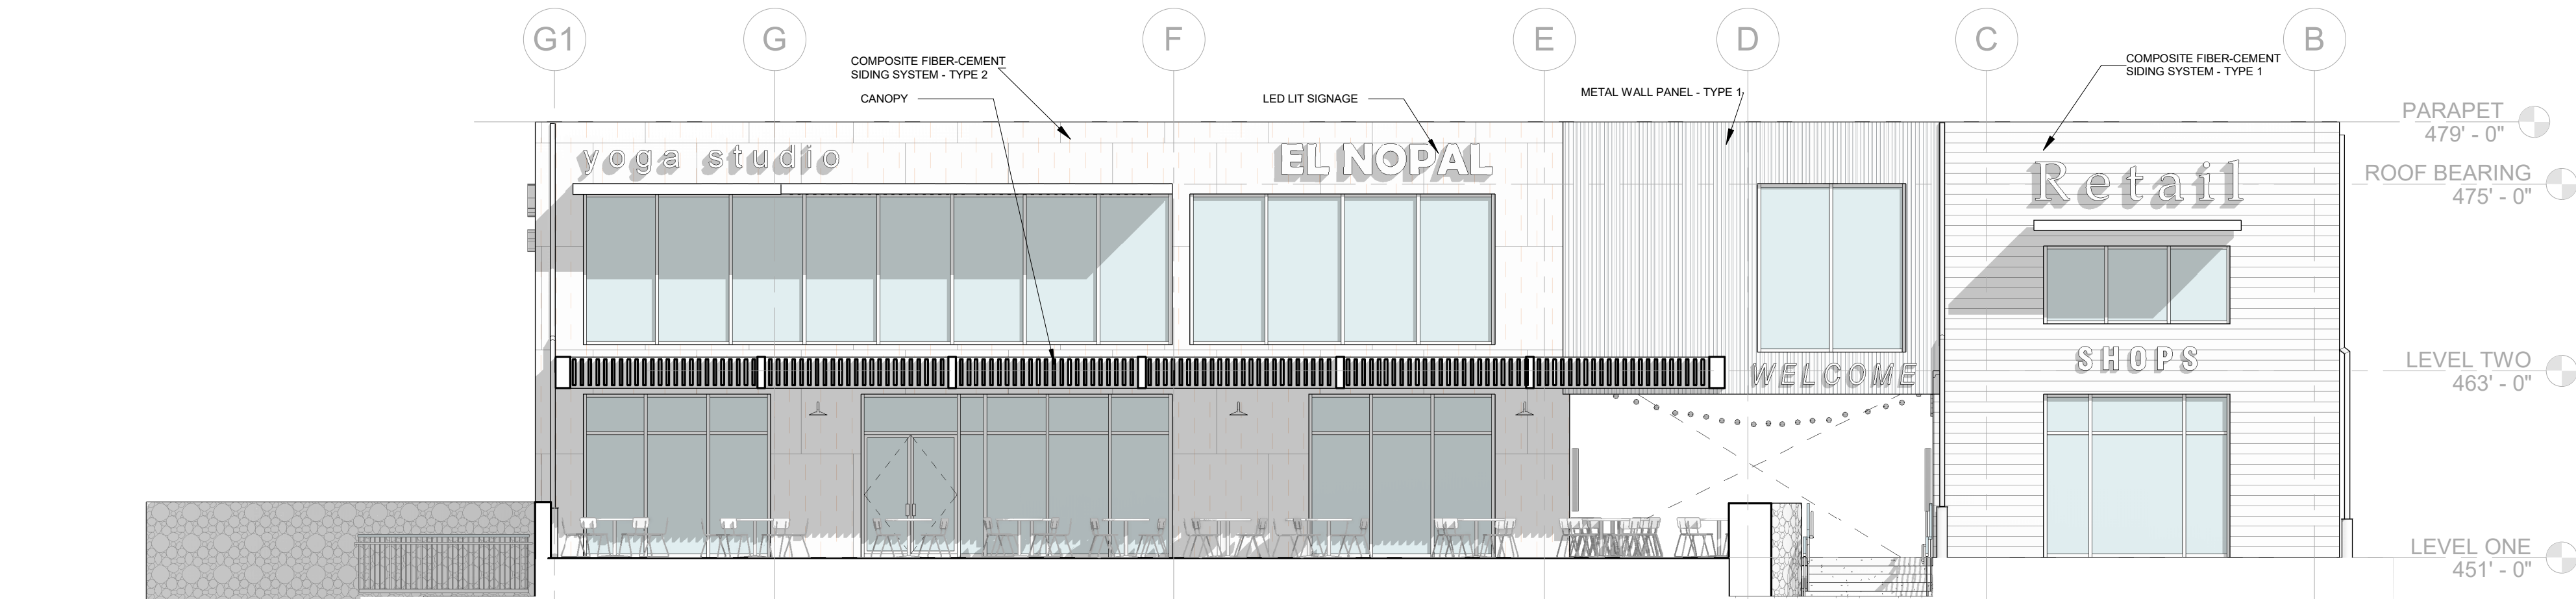


3 BUILDING 3 - WEST ELEVATION
1/8" = 1'-0"

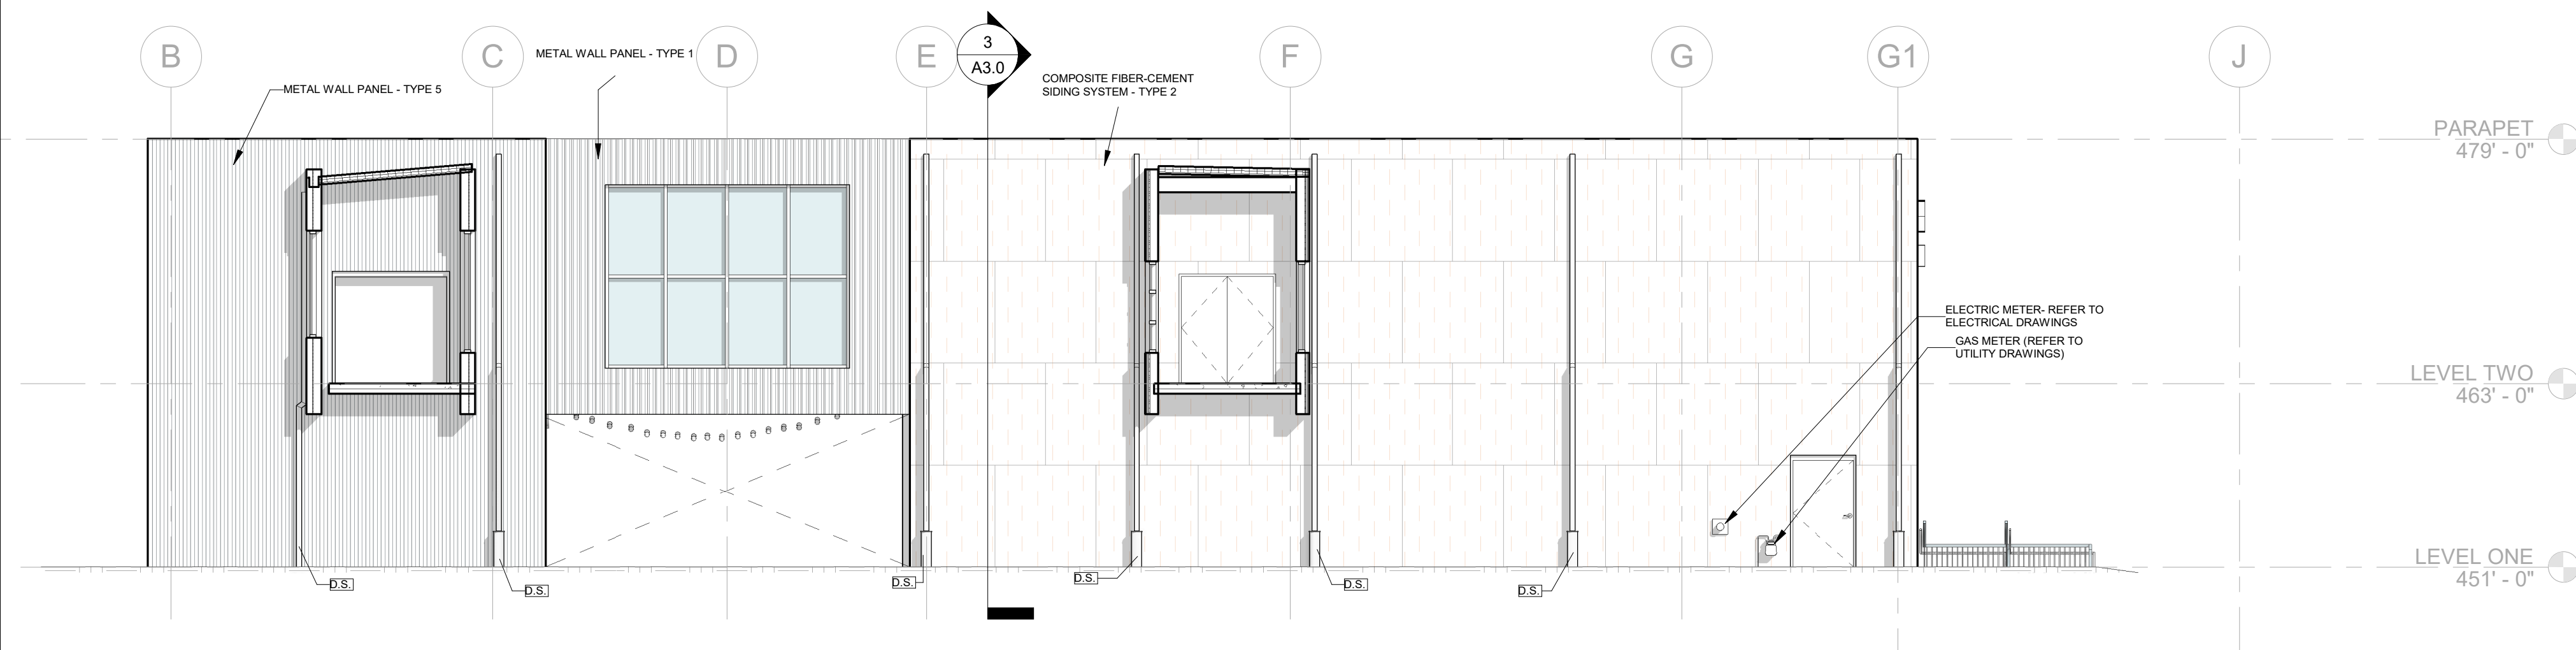


6 BUILDING 3 - EAST ELEVATION
1/8" = 1'-0"

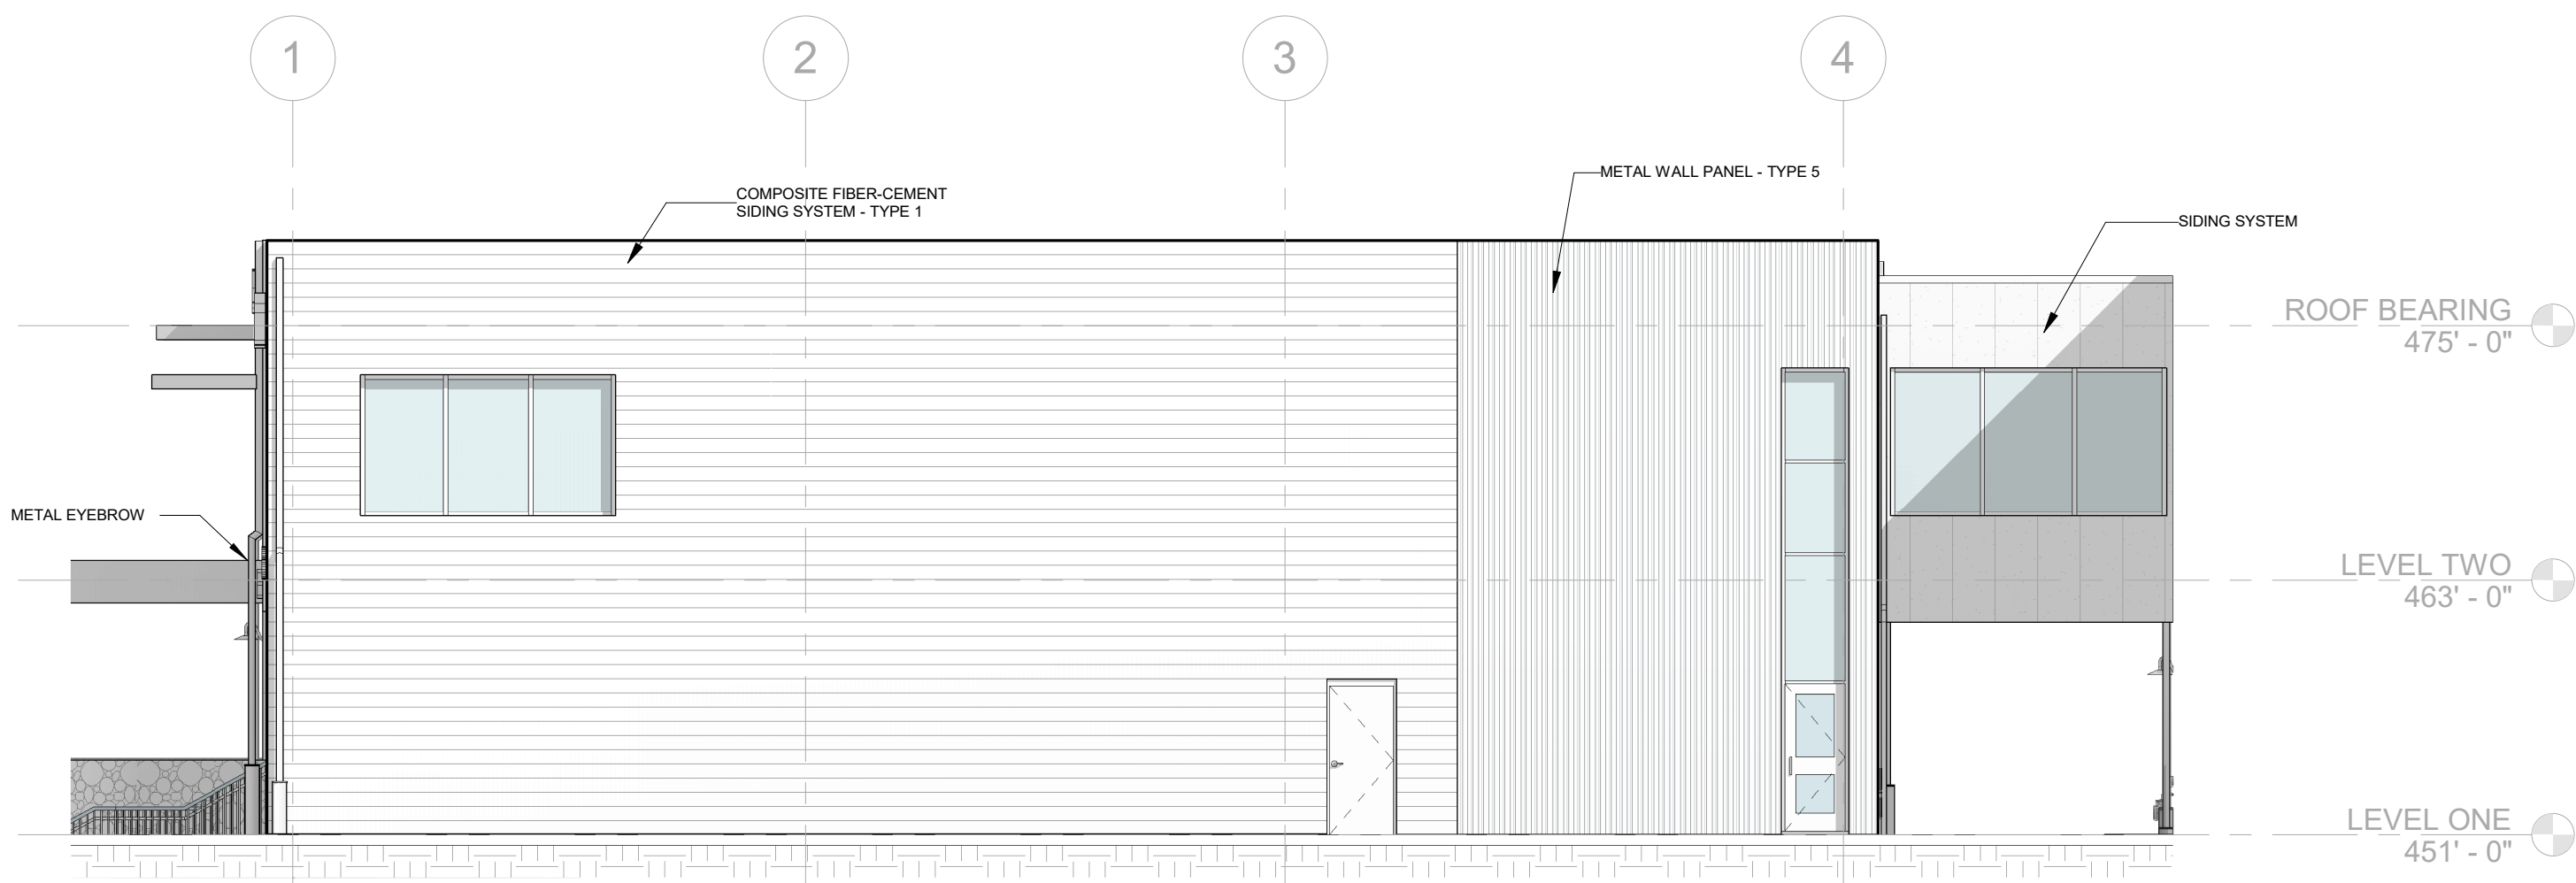


4 BUILDING 3 - SOUTH ELEVATION
1/8" = 1'-0"

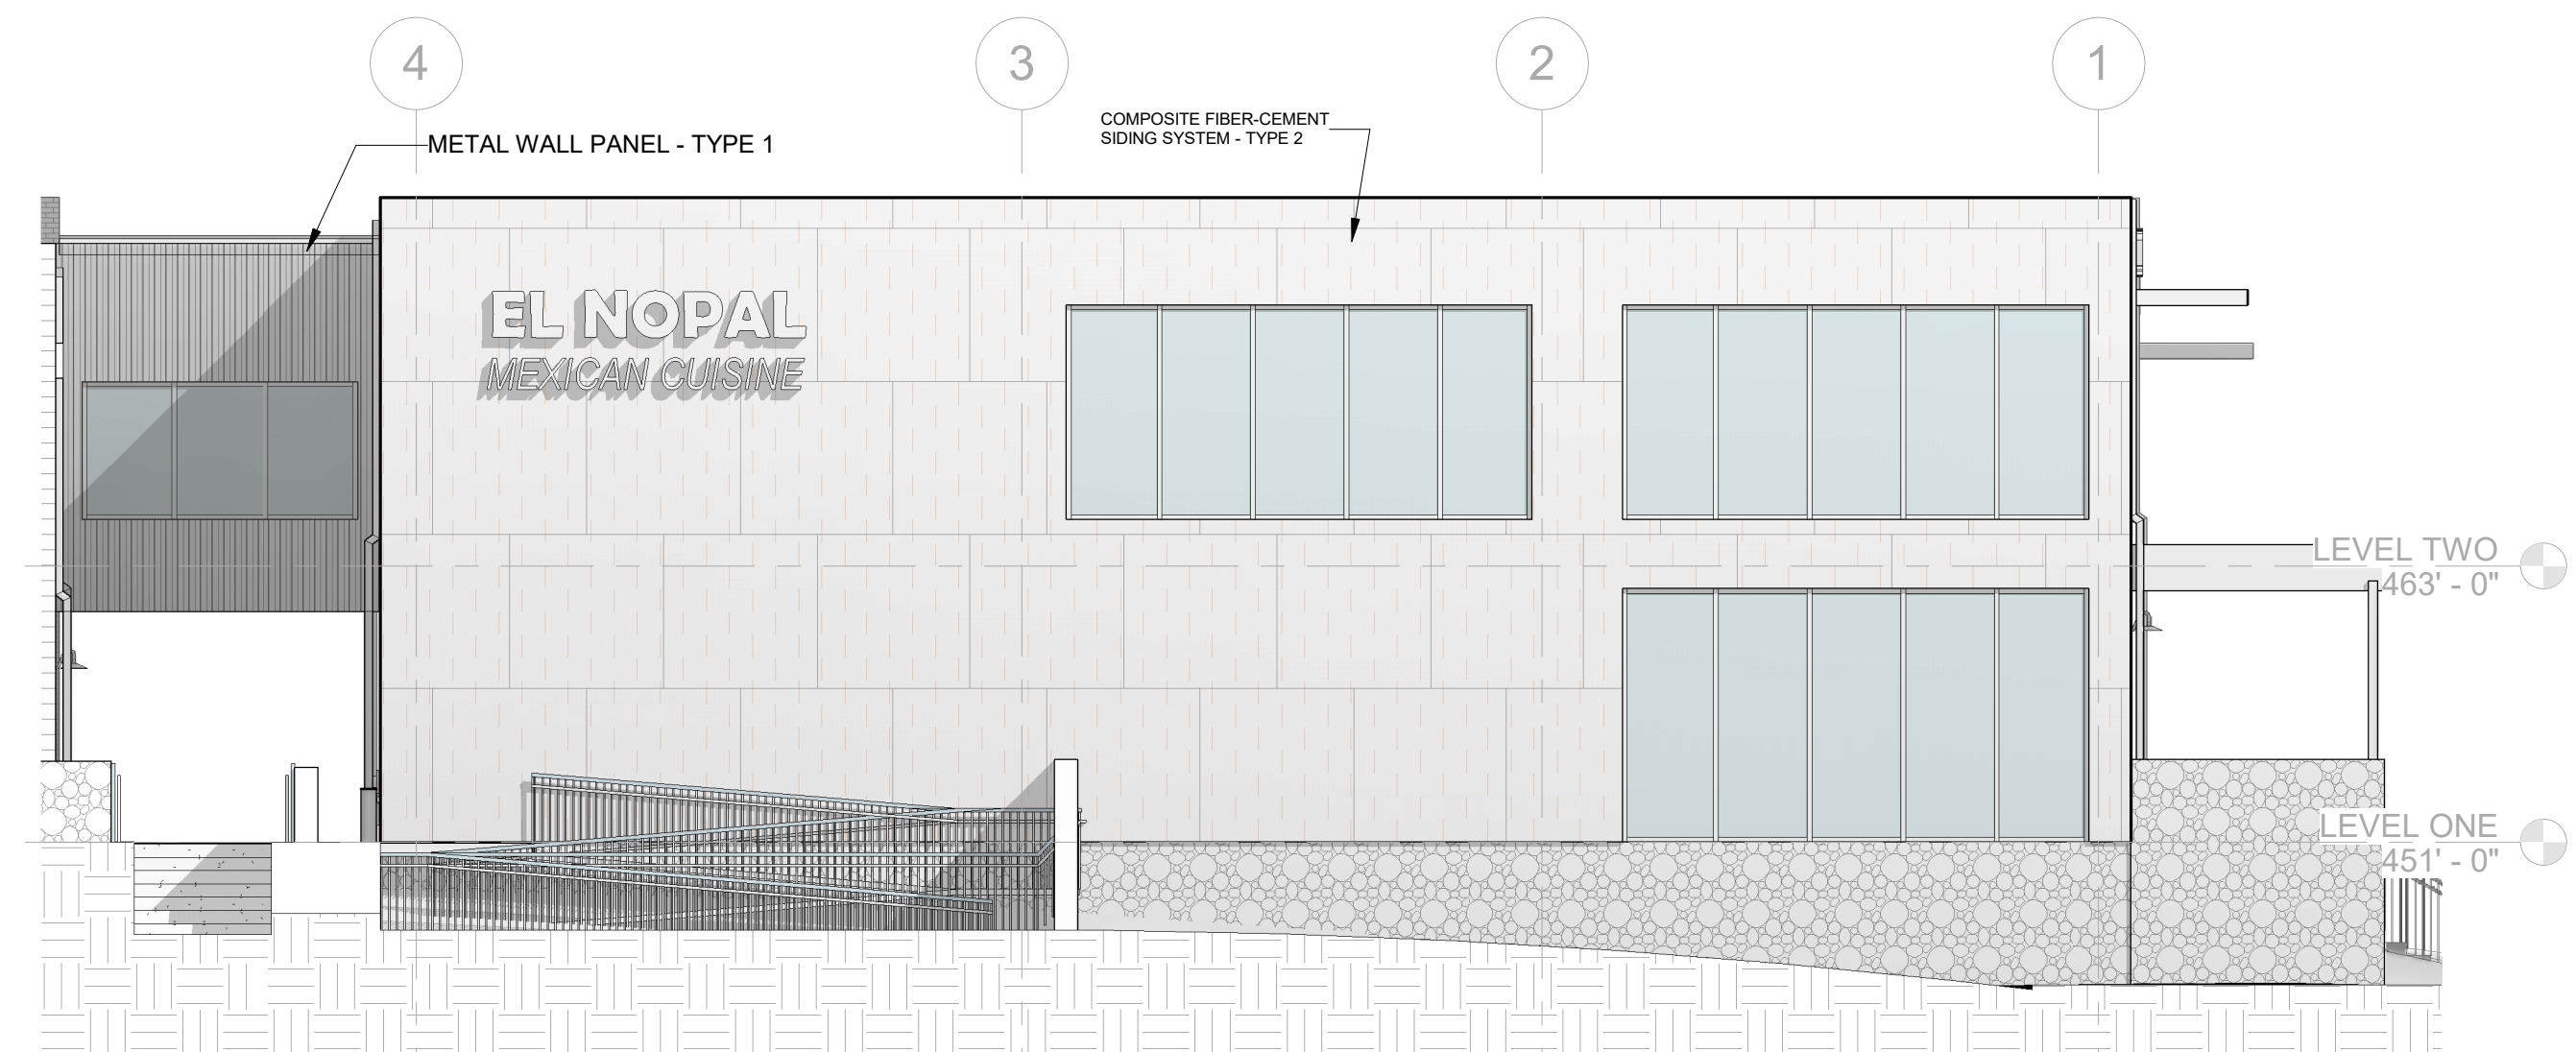


5 BUILDING 3 - NORTH ELEVATION
1/8" = 1'-0"

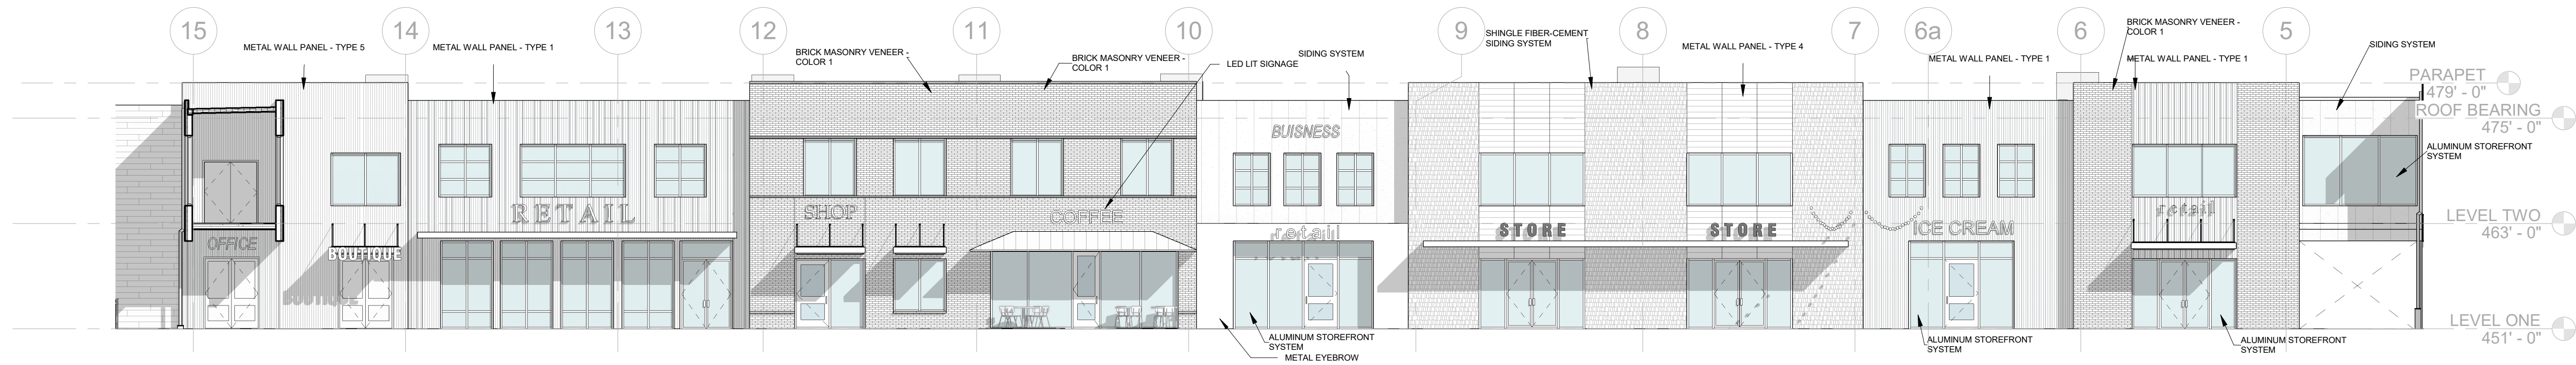


1 BUILDING 4 - NORTH ELEVATION
3/32" = 1'-0"

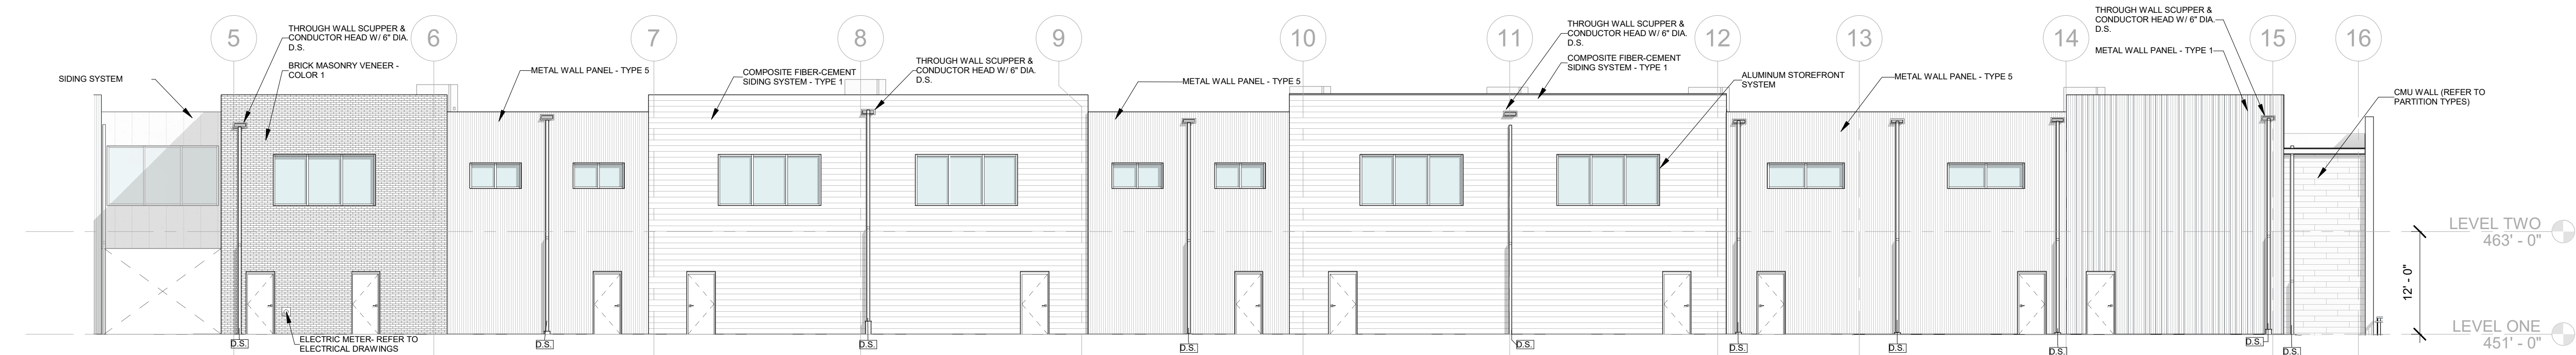


2 BUILDING 4 - SOUTH ELEVATION
3/32" = 1'-0"

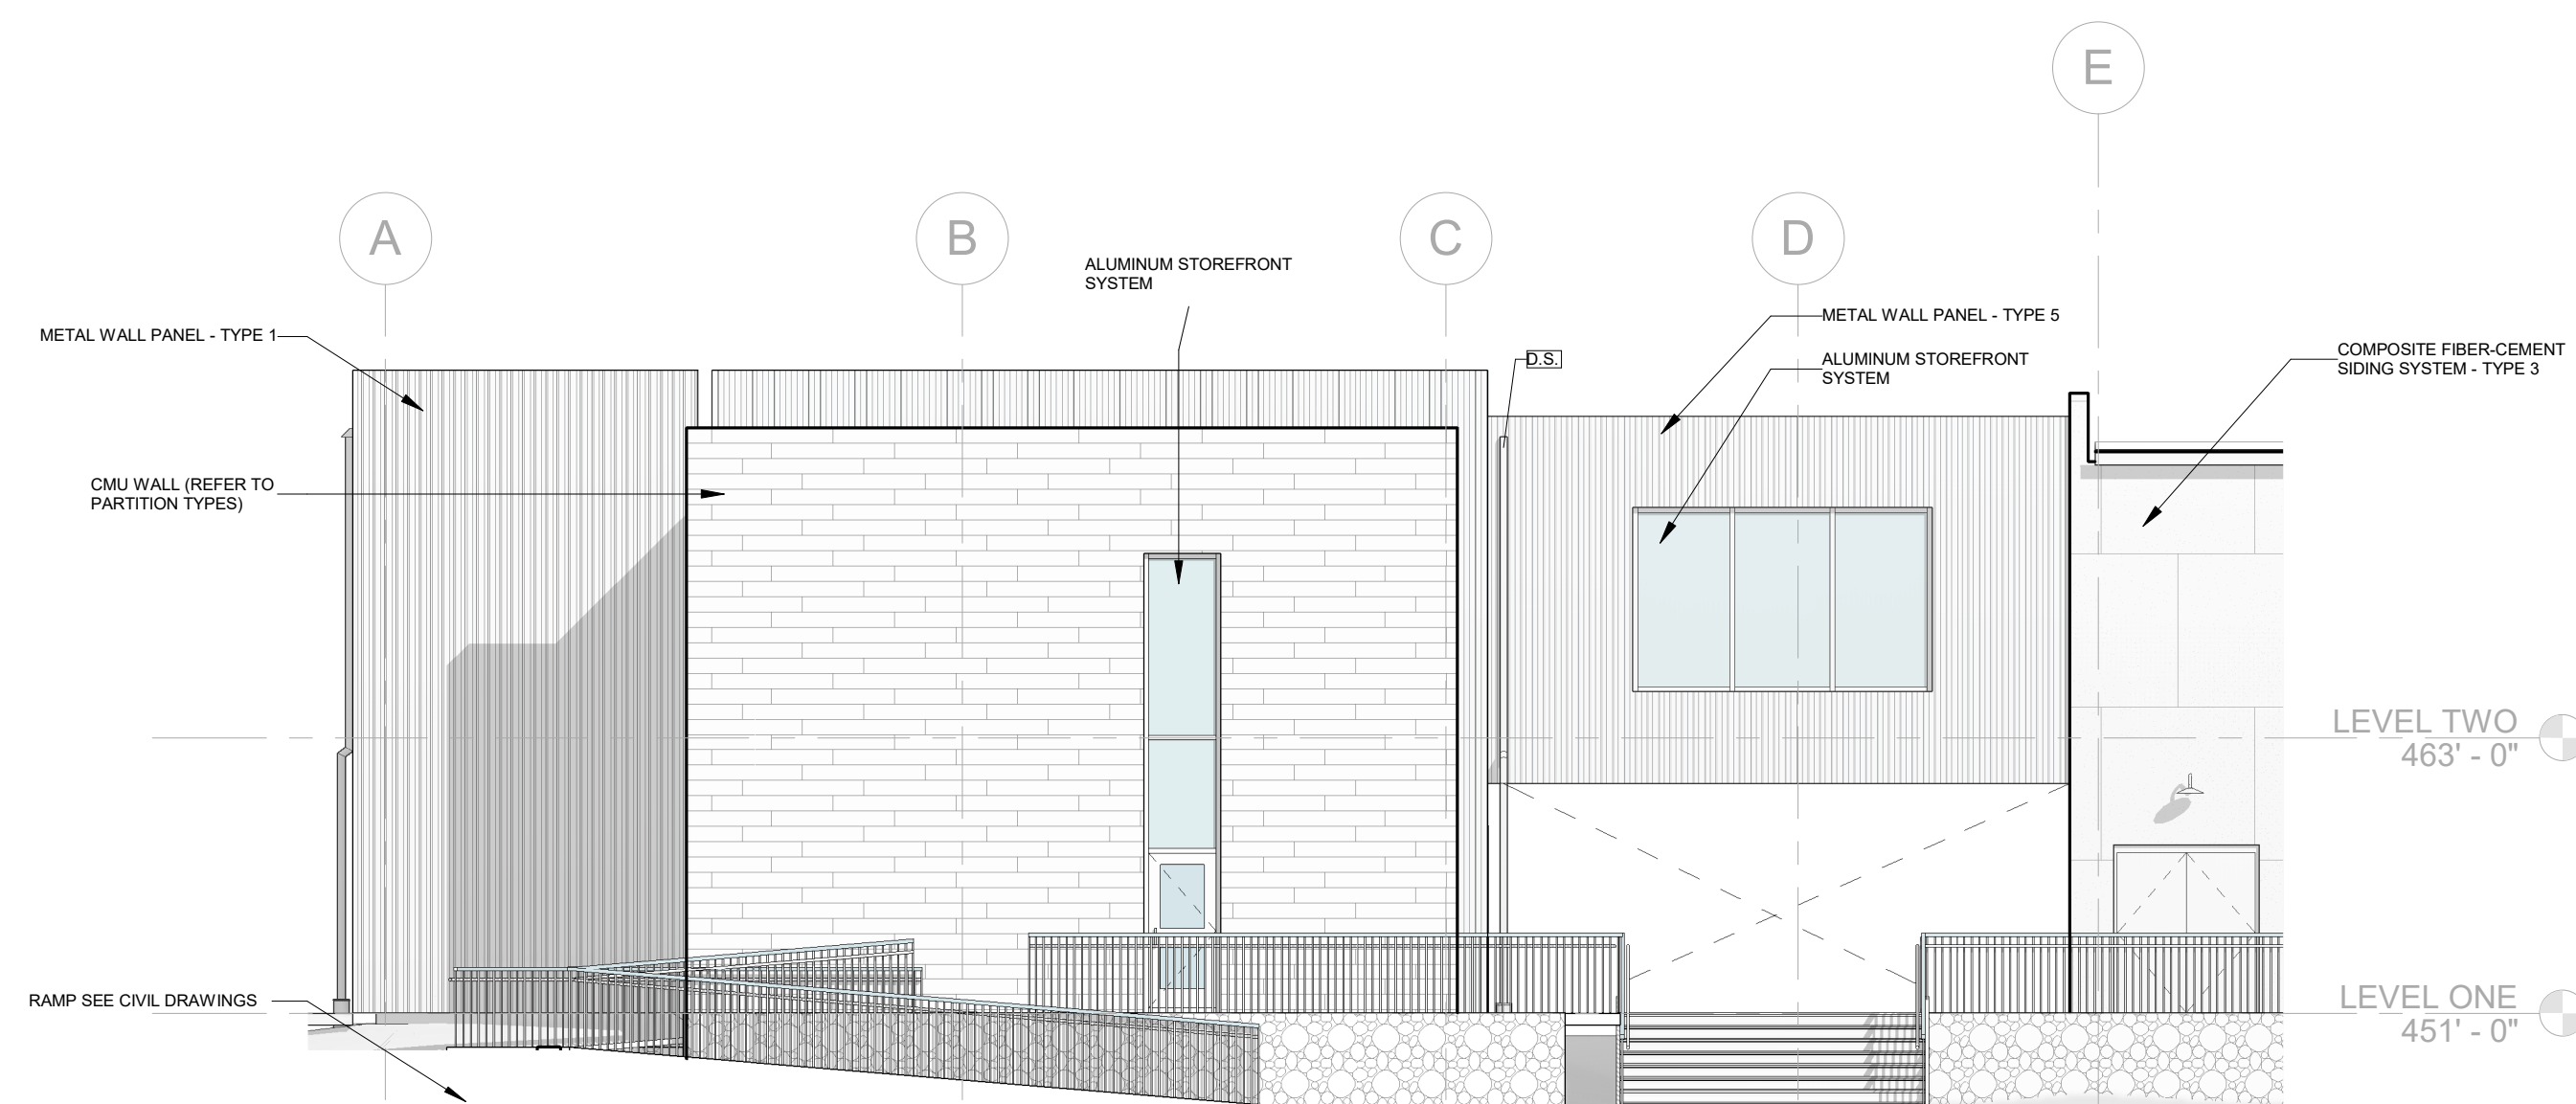


3 BUILDING 4 - EAST ELEVATION
1/8" = 1'-0"

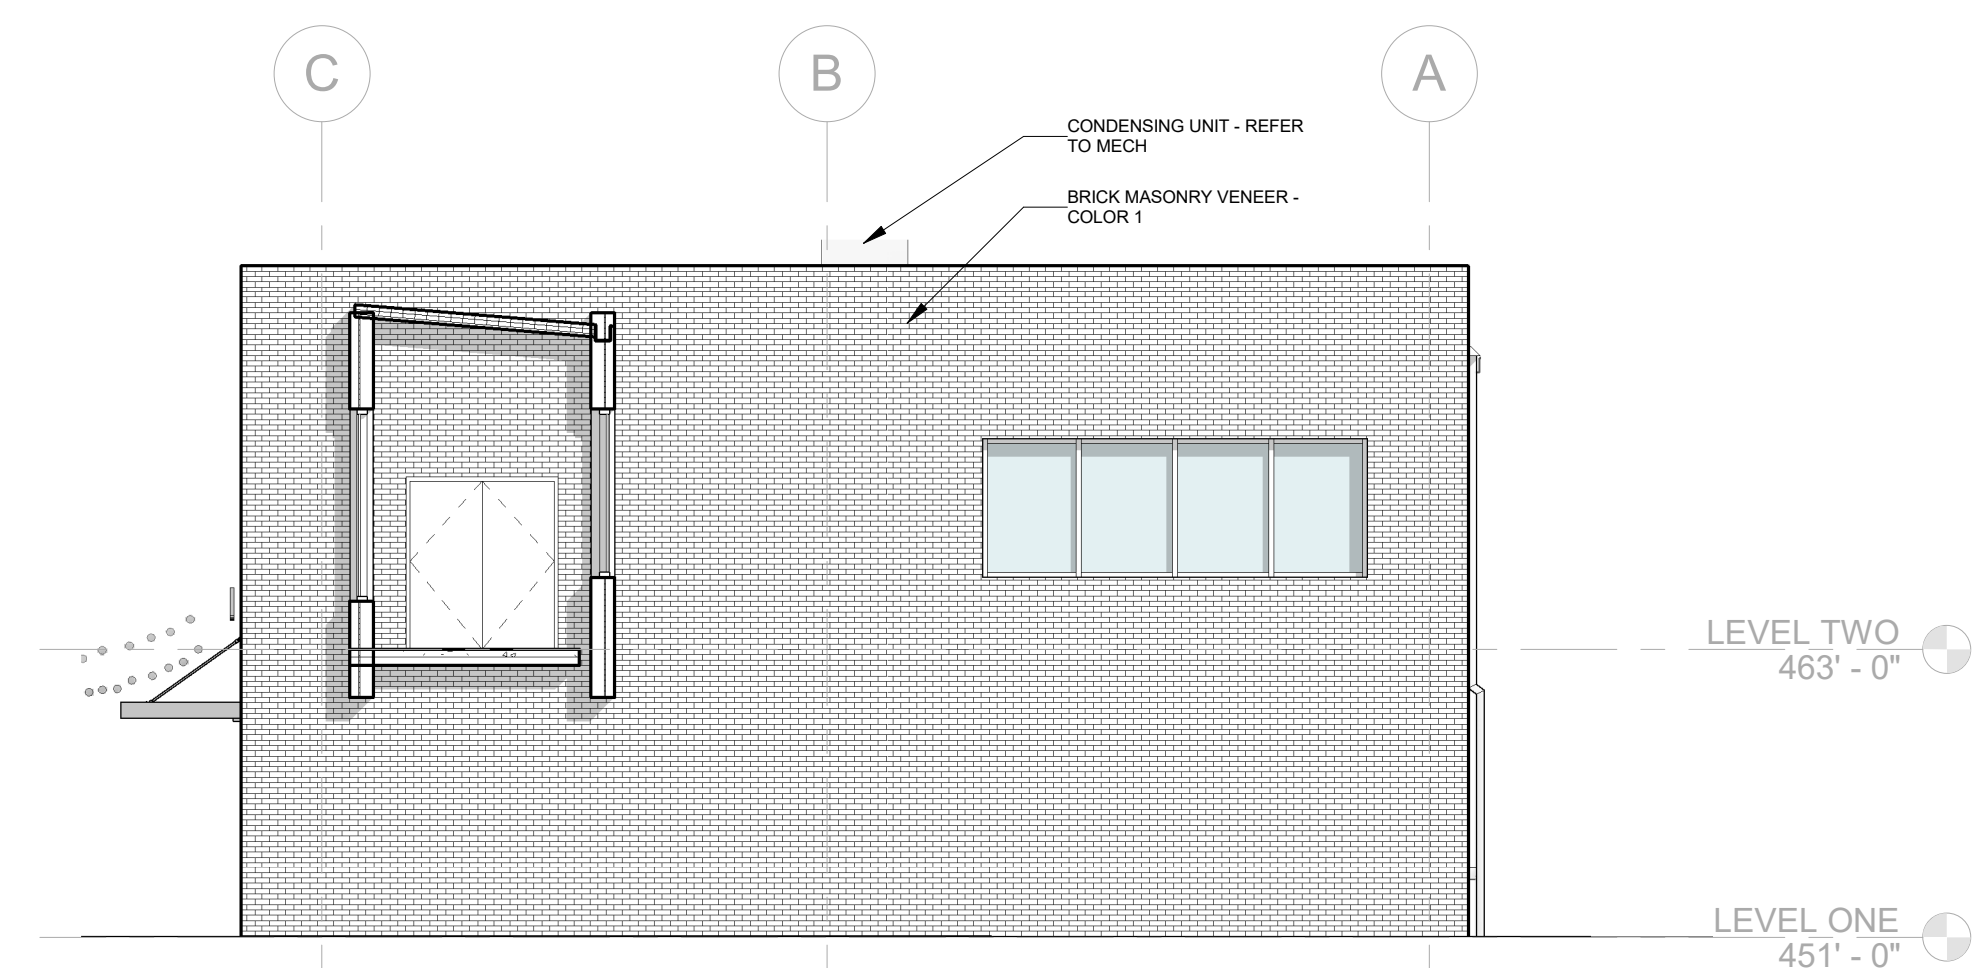


4 BUILDING 4 - WEST ELEVATION
1/8" = 1'-0"

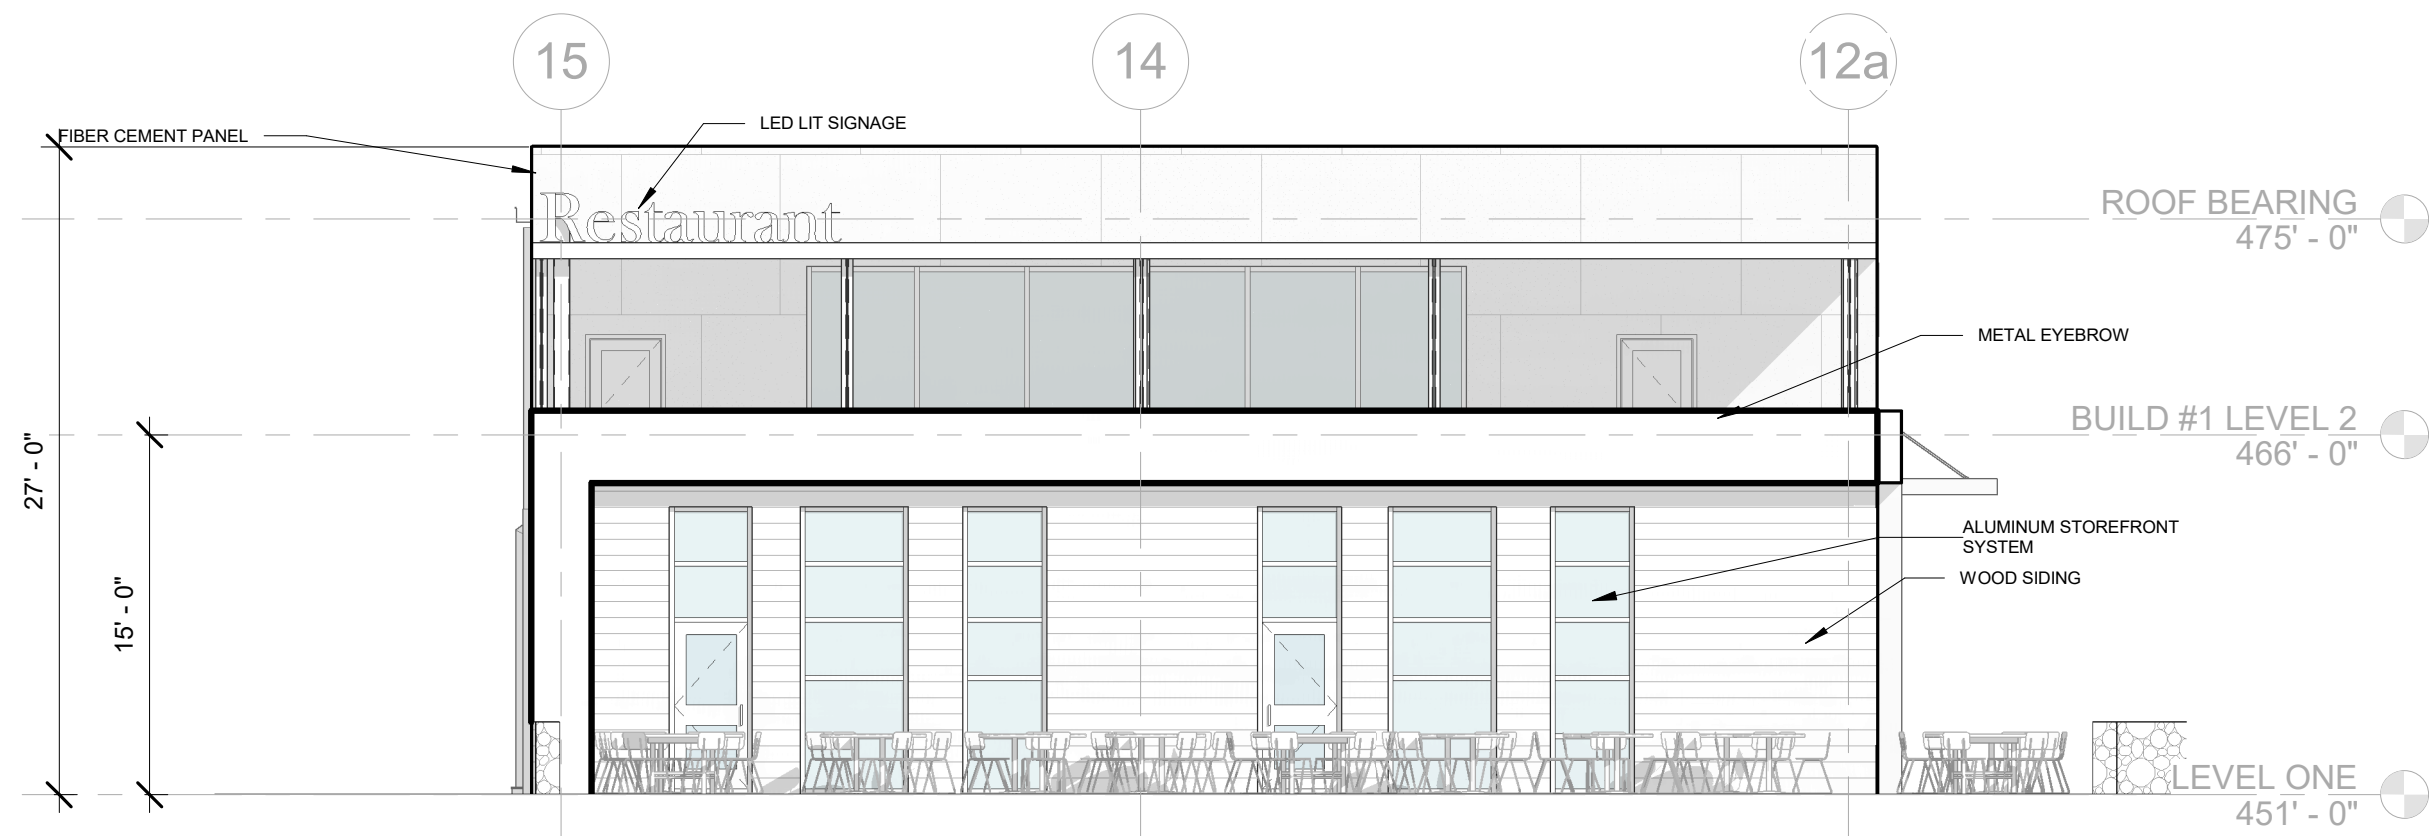


1 BUILDING 1 - NORTH ELEVATION
1/8" = 1'-0"

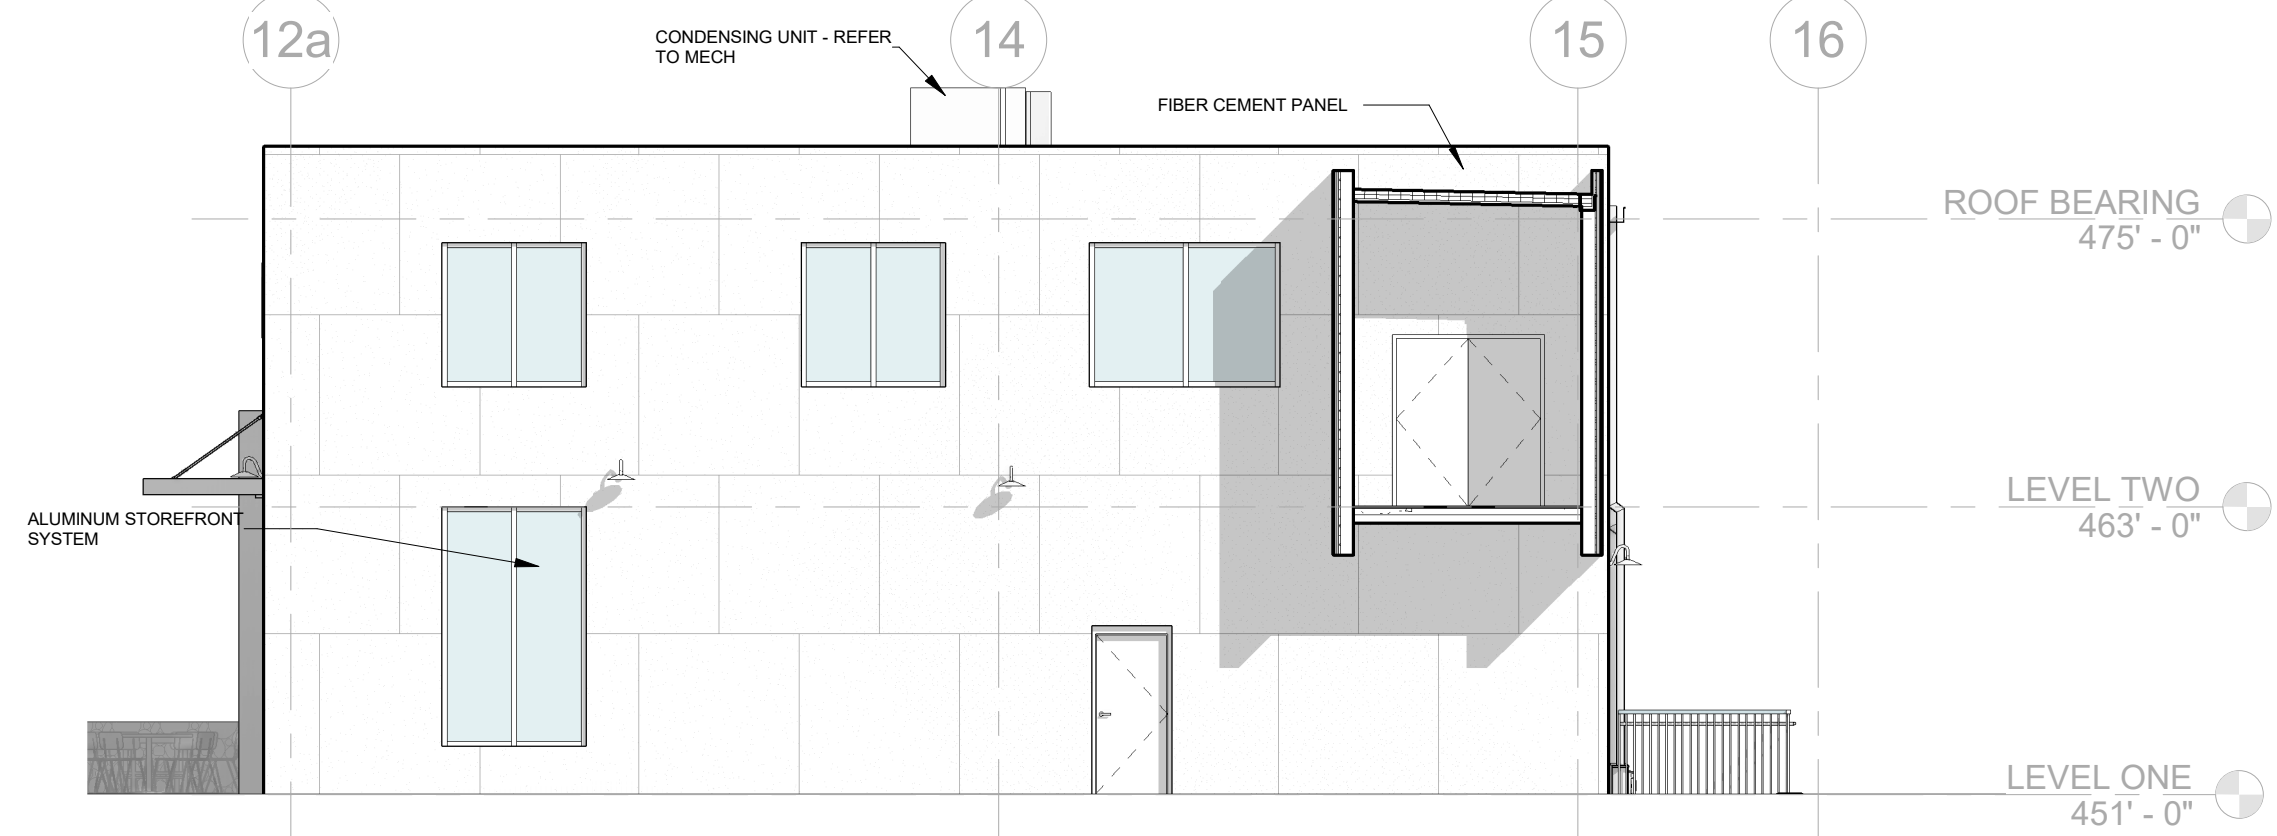

2 BUILDING 1 - SOUTH ELEVATION
1/8" = 1'-0"

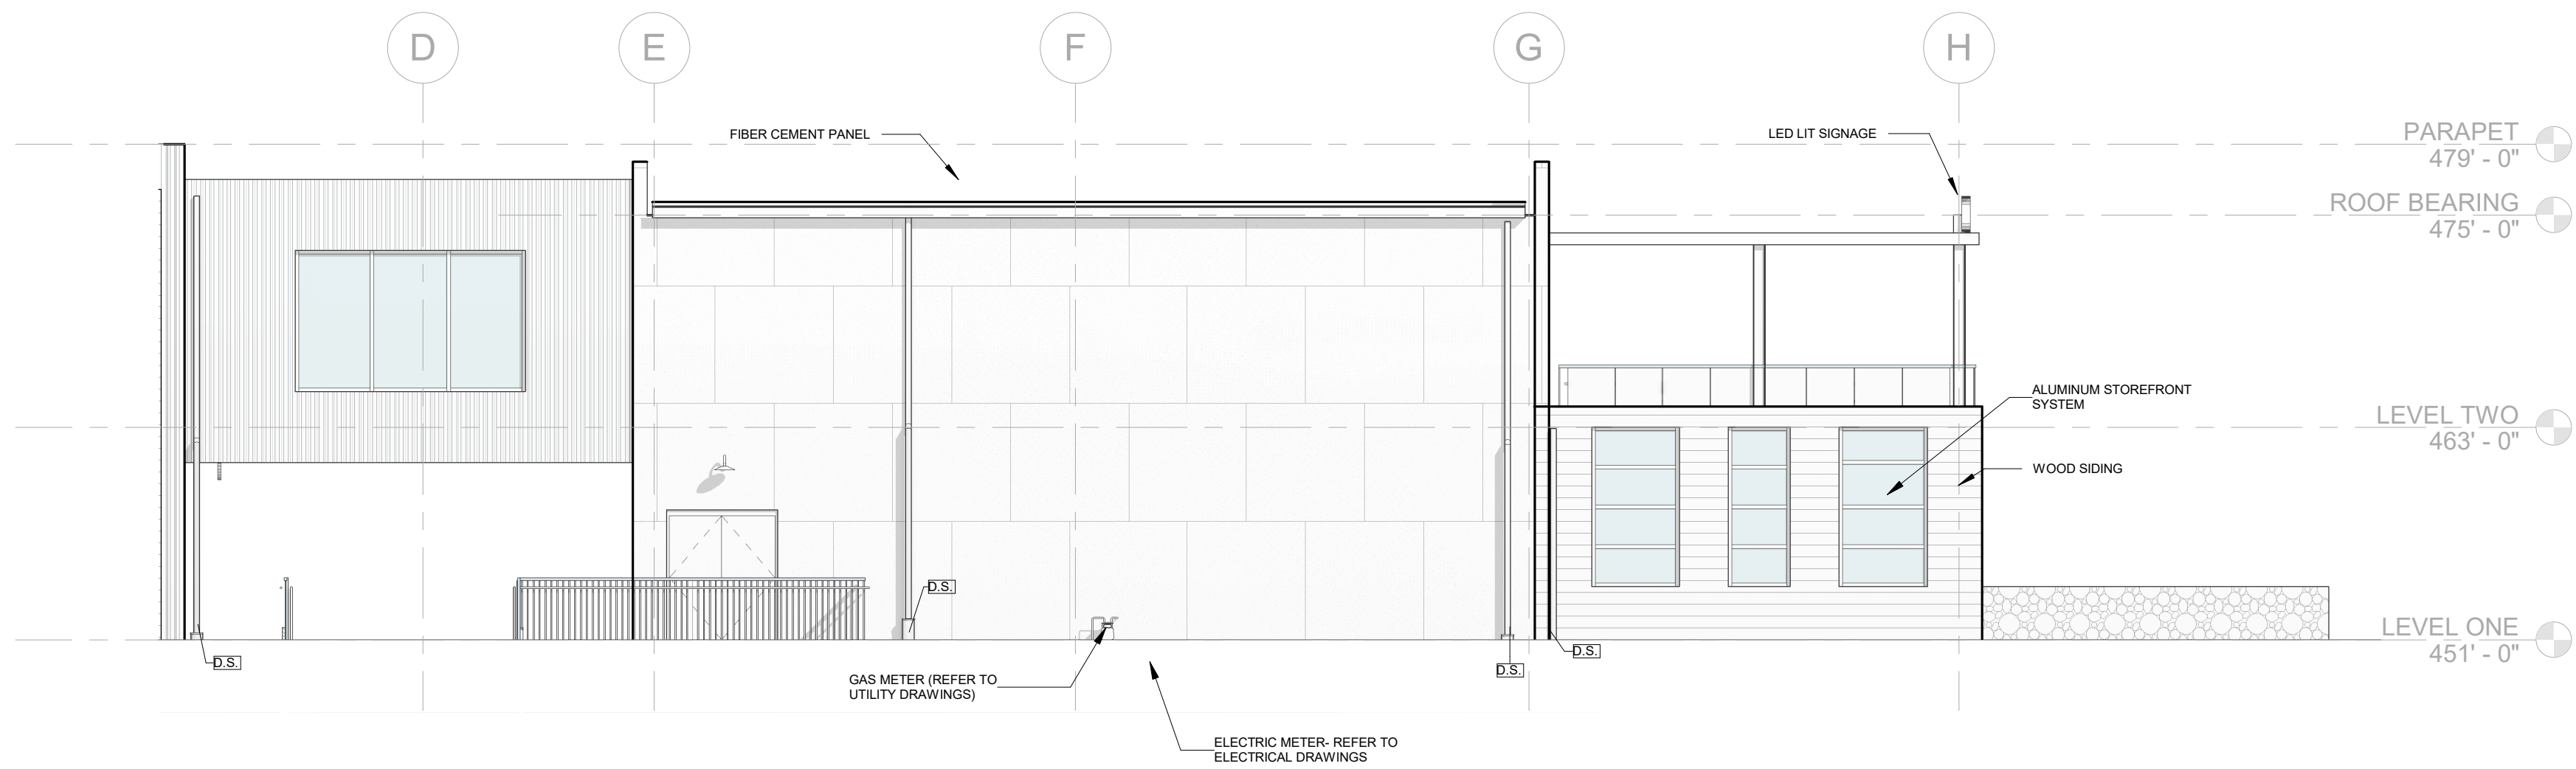

3 BUILDING 1 - WEST ELEVATION
1/8" = 1'-0"

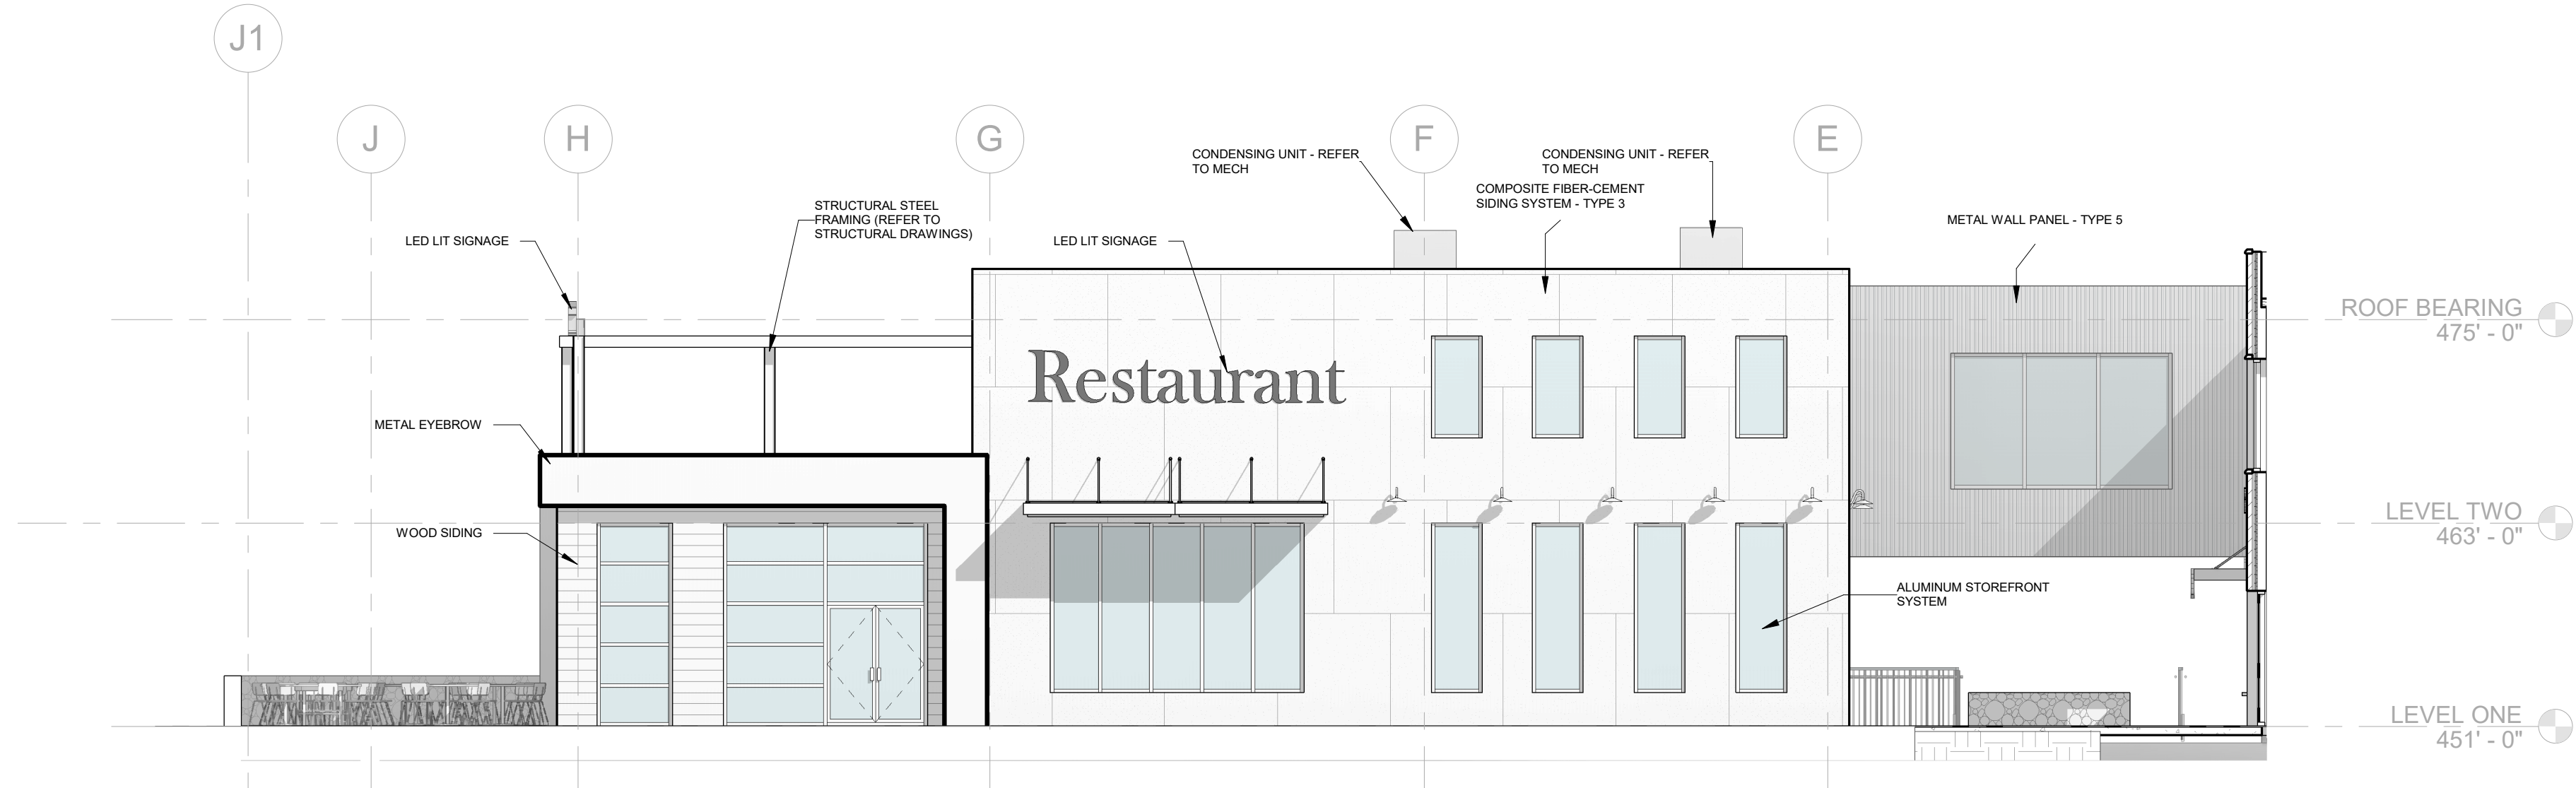

4 BUILDING 1 - EAST ELEVATION
1/8" = 1'-0"