



1 SOUTH ELEVATION - HOTEL & JOE LEY
1/8" = 1'-0"



2 SOUTH ELEVATION - HOTEL
1/8" = 1'-0"

REVISIONS

NO.	DATE	DESCRIPTION

JOSEPH & JOSEPH ARCHITECTS PROJECT NO.
A7830
DATE
5/31/2023
ISSUE
SCHEMATIC DESIGN SET

SHEET TITLE
ELEVATIONS - SOUTH

SHEET NO.
A201
23-CAT3-0007
9/12/2023 9:43:40 AM



2 EAST ELEVATION - HOTEL & JOE LEY
1/8" = 1'-0"



1 EAST COURTYARD ELEVATION - HOTEL & JOE LEY
1/8" = 1'-0"

REVISIONS


NO.	DESCRIPTION

JOSEPH & JOSEPH ARCHITECTS PROJECT NO.
A7830
DATE
5/31/2023
ISSUE
SCHEMATIC DESIGN SET

SHEET TITLE
ELEVATIONS - EAST



1 WEST ELEVATION - HOTEL & JOE LEY
1/8" = 1'-0"

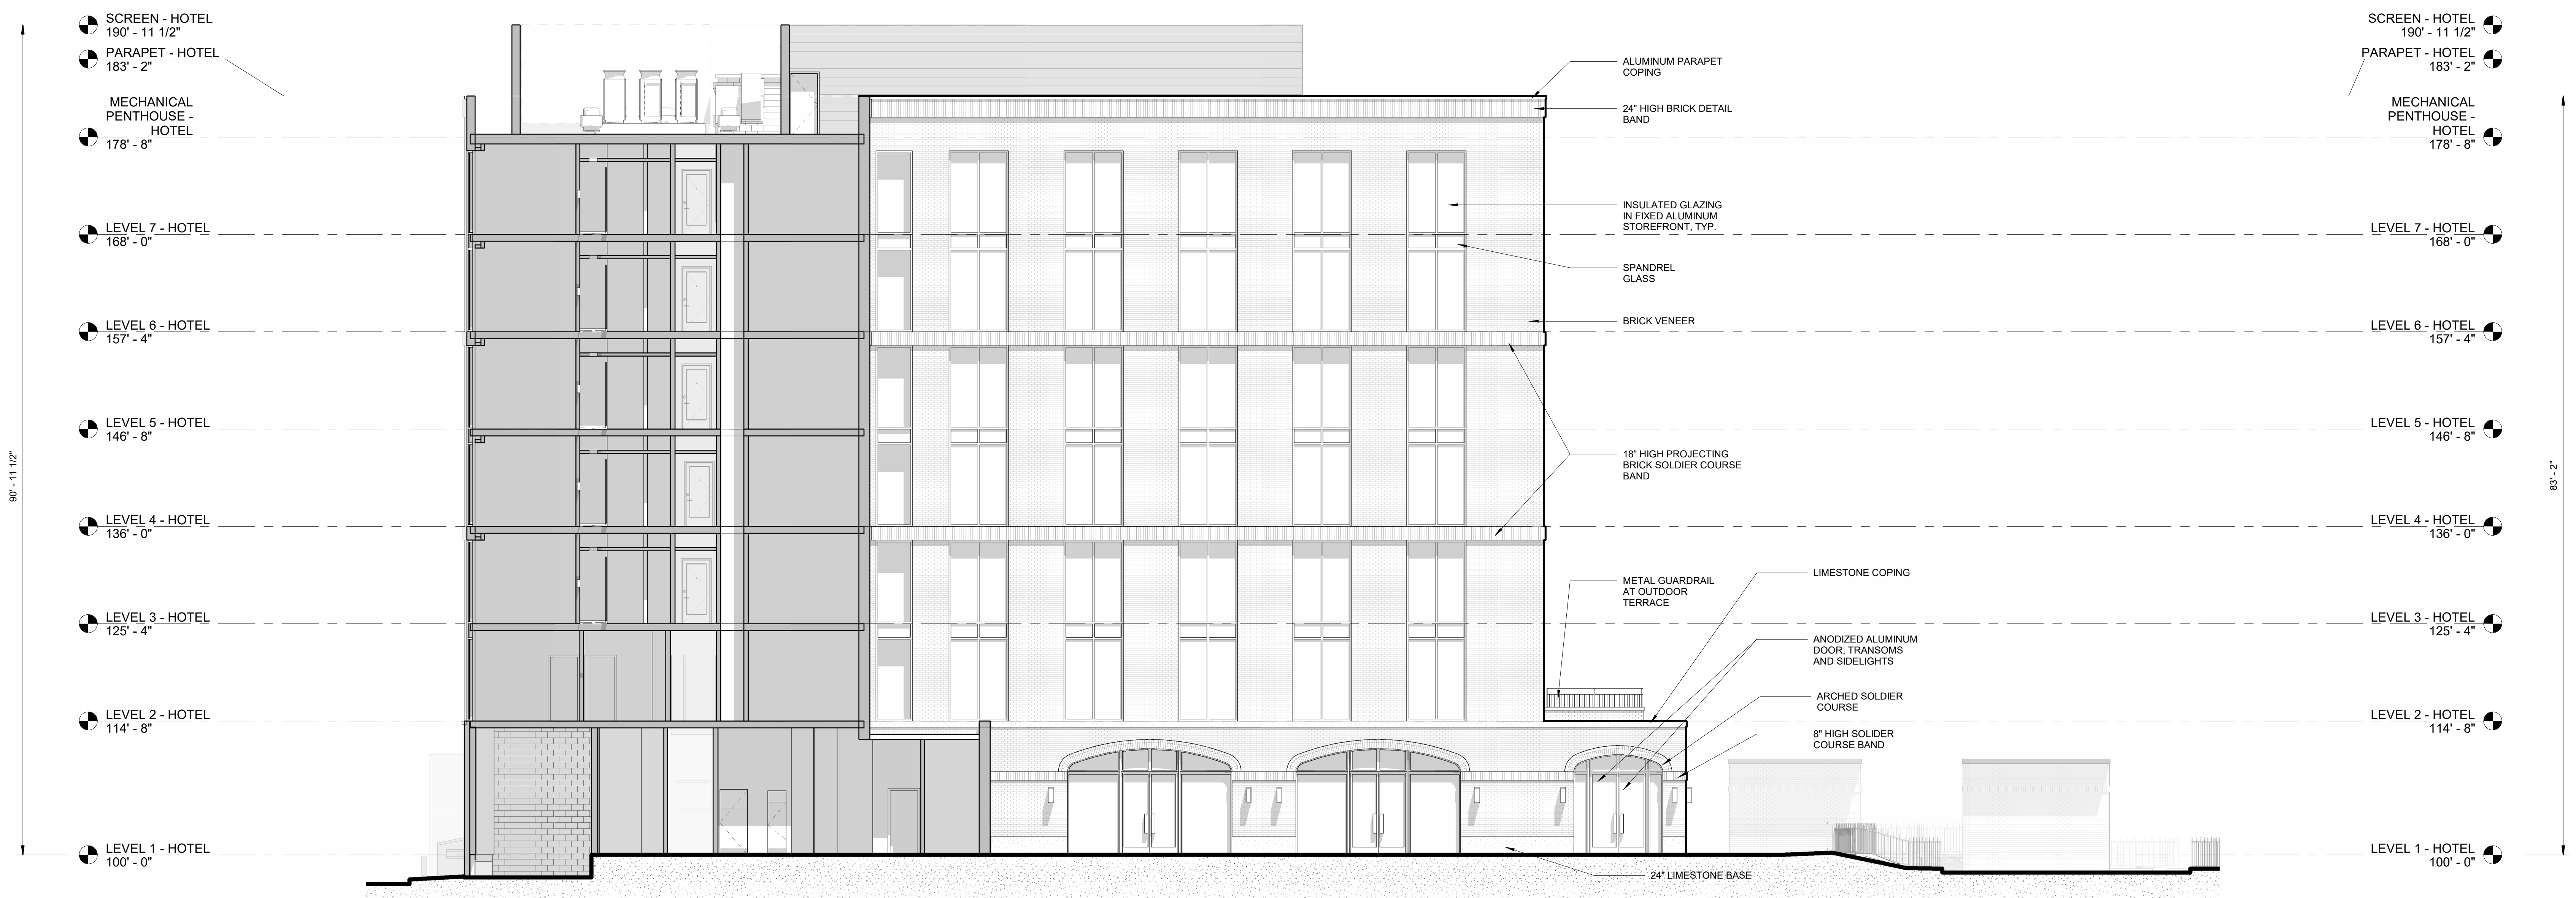

3 WEST COURTYARD ELEVATION
1/8" = 1'-0"

REVISIONS


NO.	DESCRIPTION

JOSEPH & JOSEPH ARCHITECTS PROJECT NO.
A7830
DATE
5/31/2023

ISSUE
SCHEMATIC DESIGN SET

SHEET TITLE
ELEVATIONS - WEST

SHEET NO.
A203
23-CAT3-0007
9/12/2023 9:44:12 AM

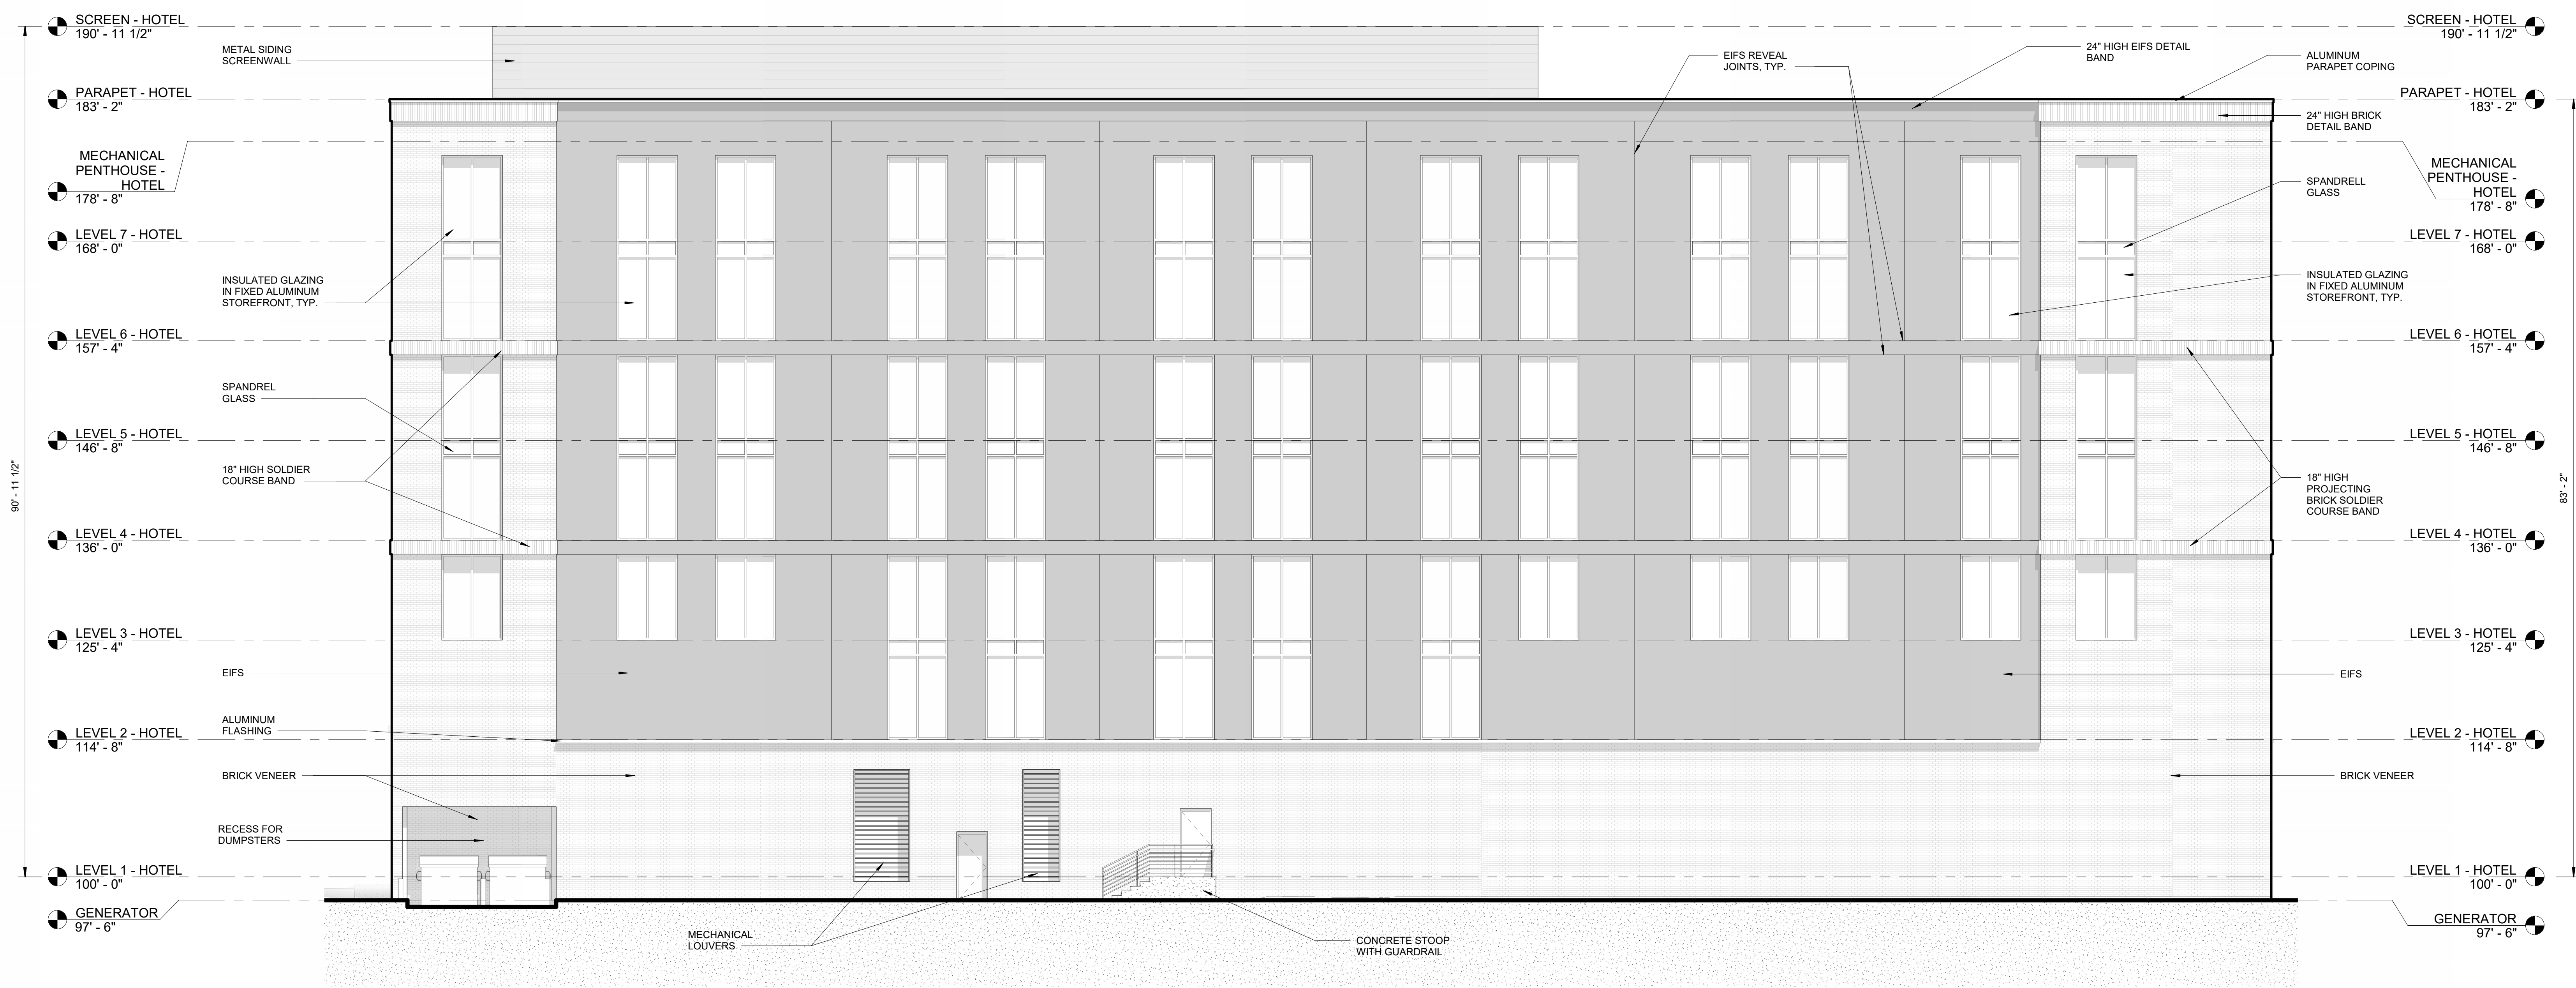


1 NORTH ELEVATION - HOTEL
A204 1/8" = 1'-0"

REVISIONS


JOSEPH & JOSEPH ARCHITECTS PROJECT NO.
A7830
DATE
5/31/2023
ISSUE
SCHEMATIC DESIGN SET
SHEET TITLE
ELEVATIONS - NORTH
SHEET NO.
A204




4 JOE LEY - EAST ELEVATION
A205 1/8" = 1'-0"

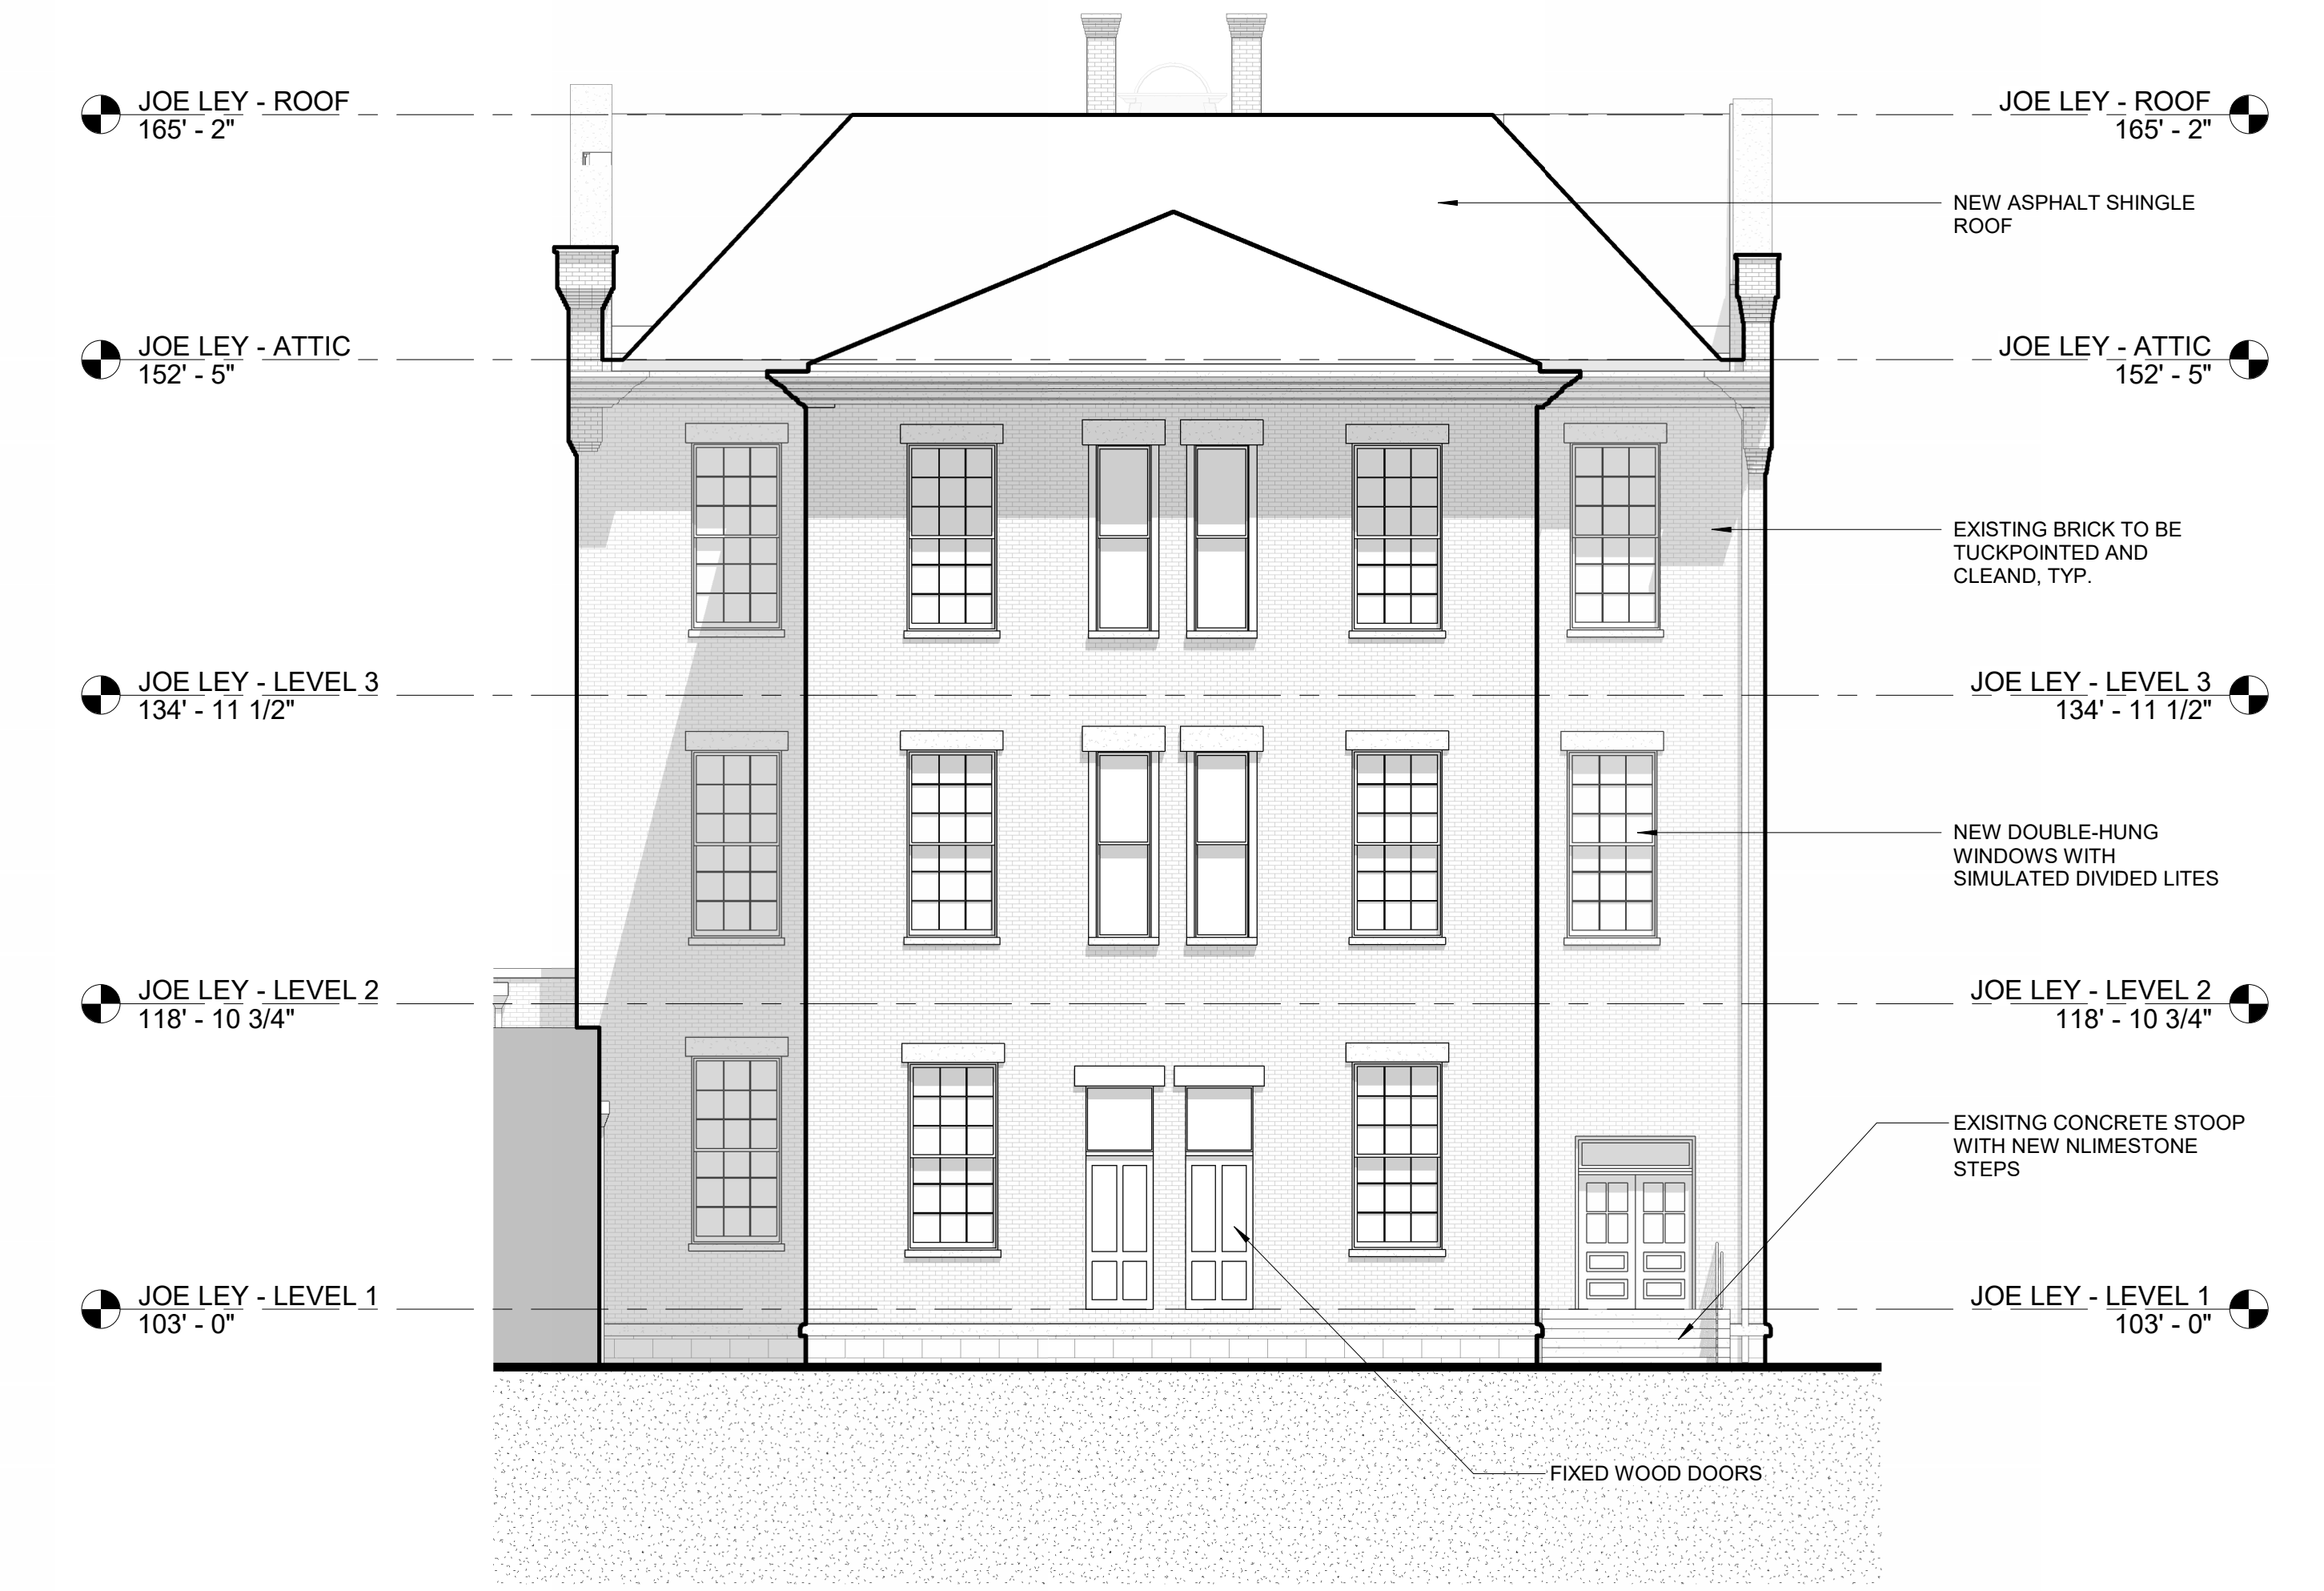

1 NORTH ELEVATION - JOE LEY
A205 1/8" = 1'-0"

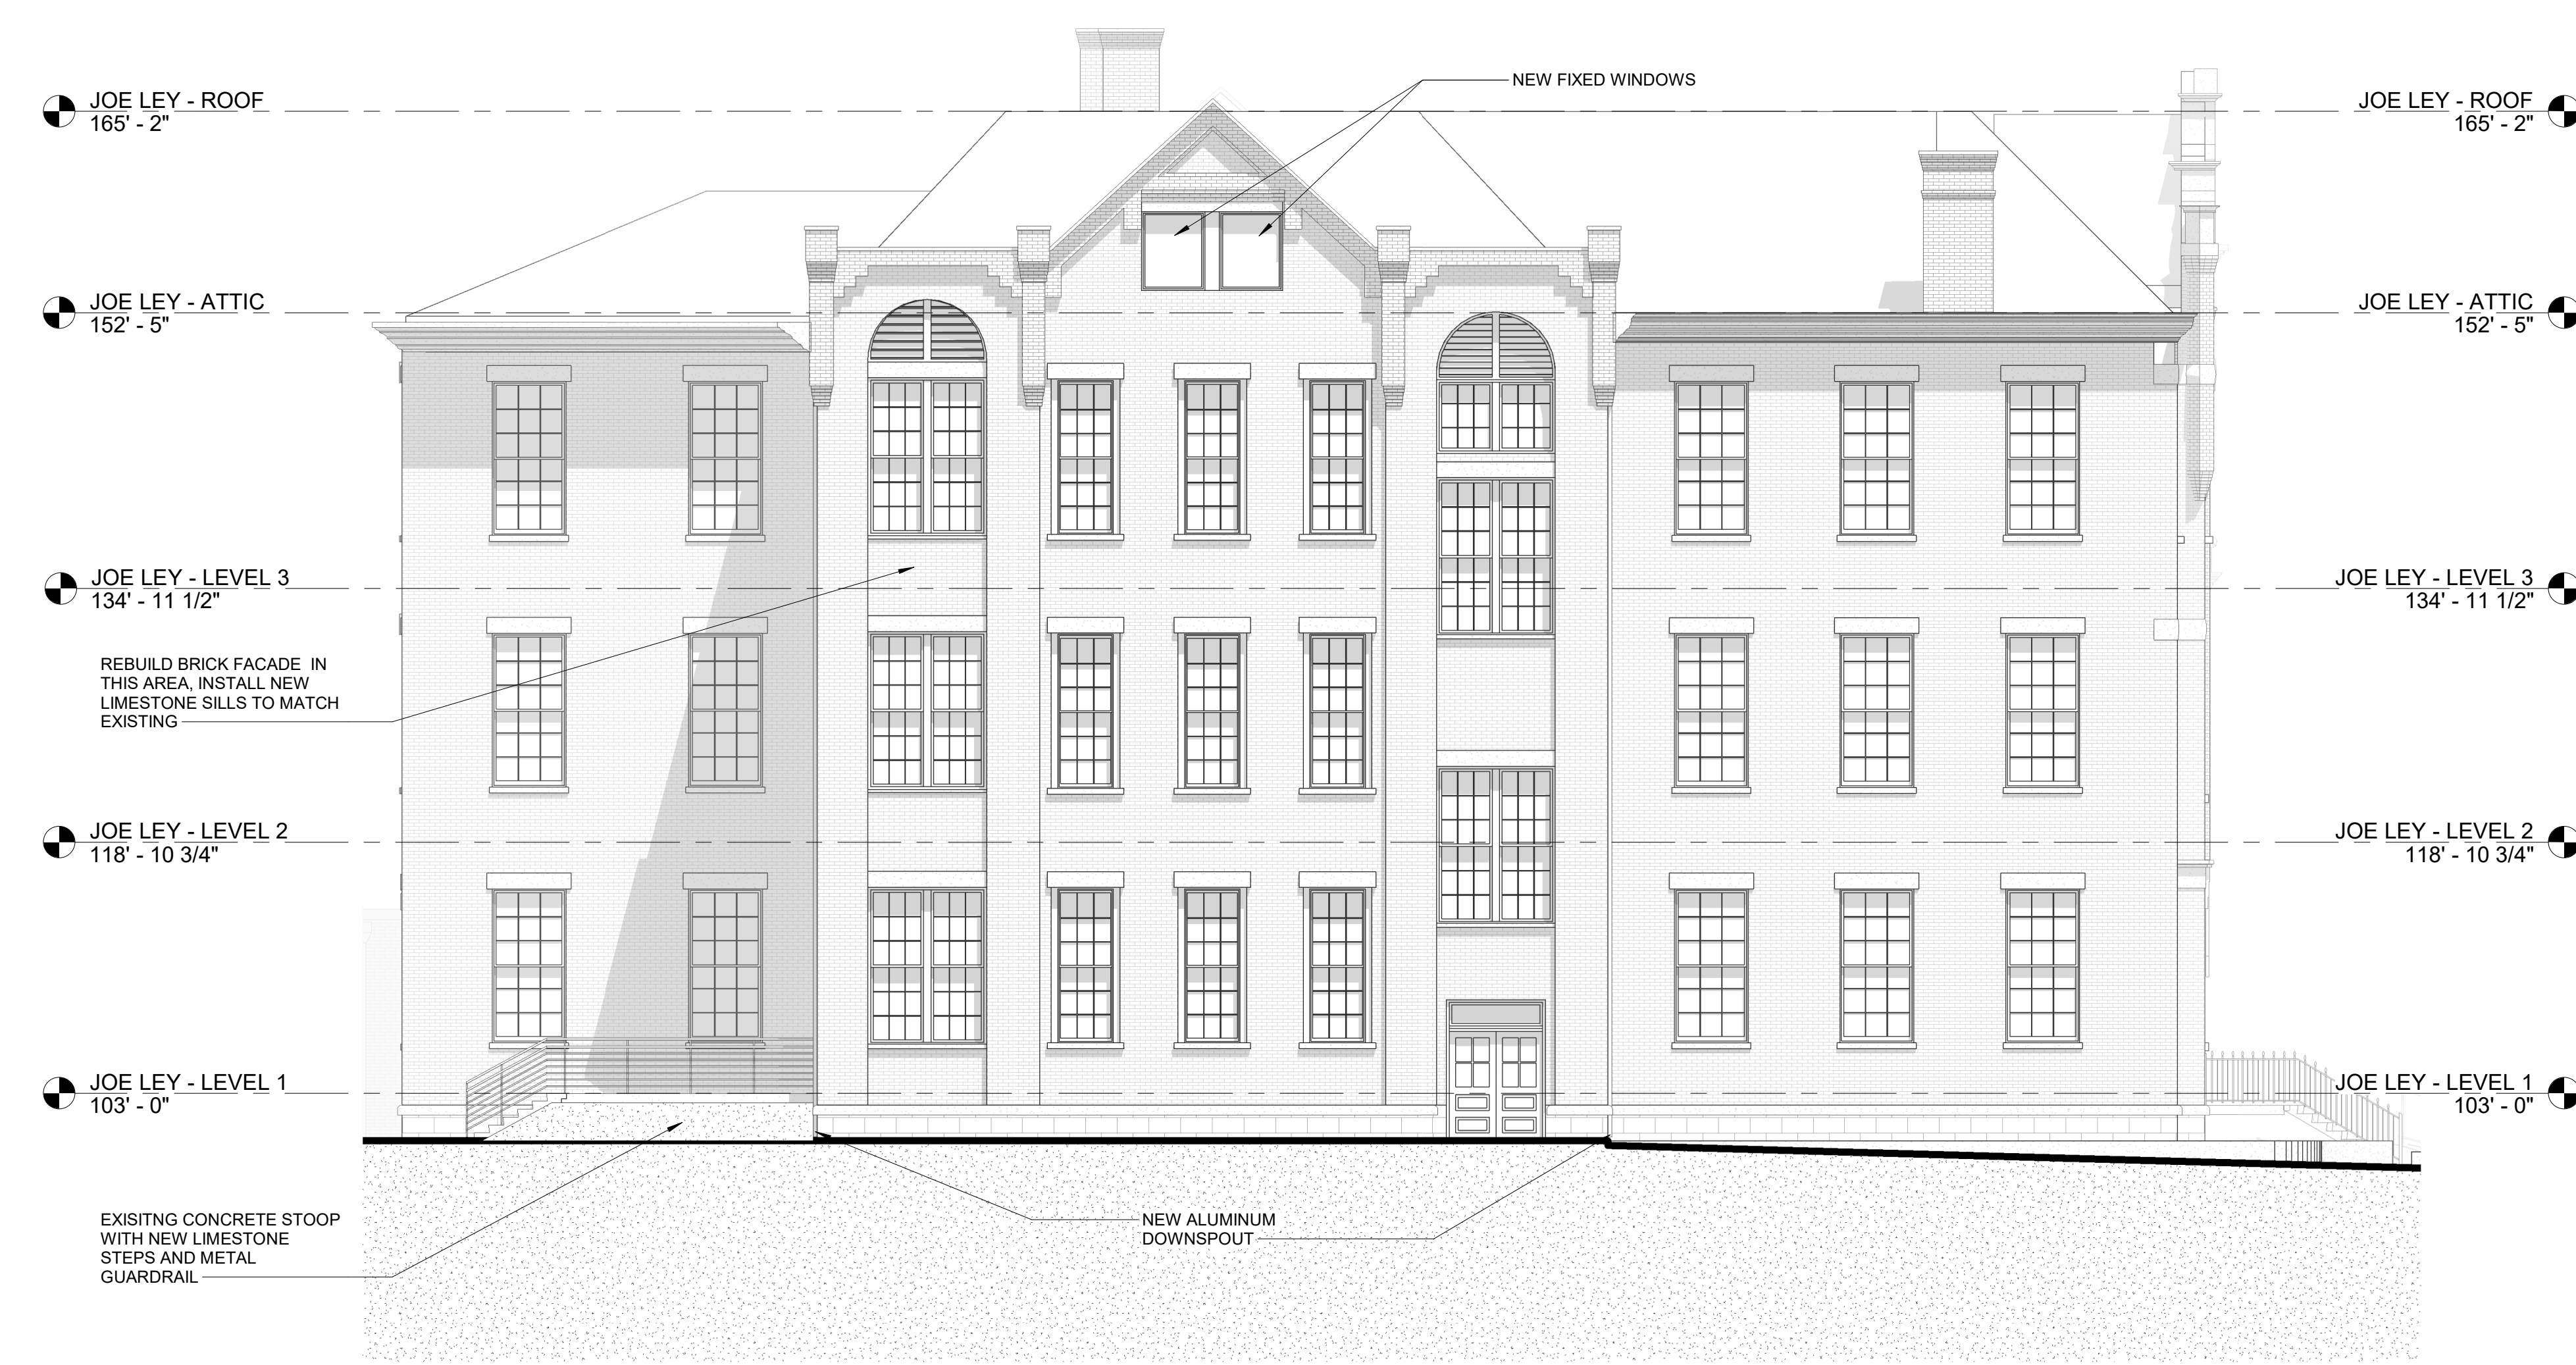

3 JOE LEY - WEST ELEVATION
A205 1/8" = 1'-0"

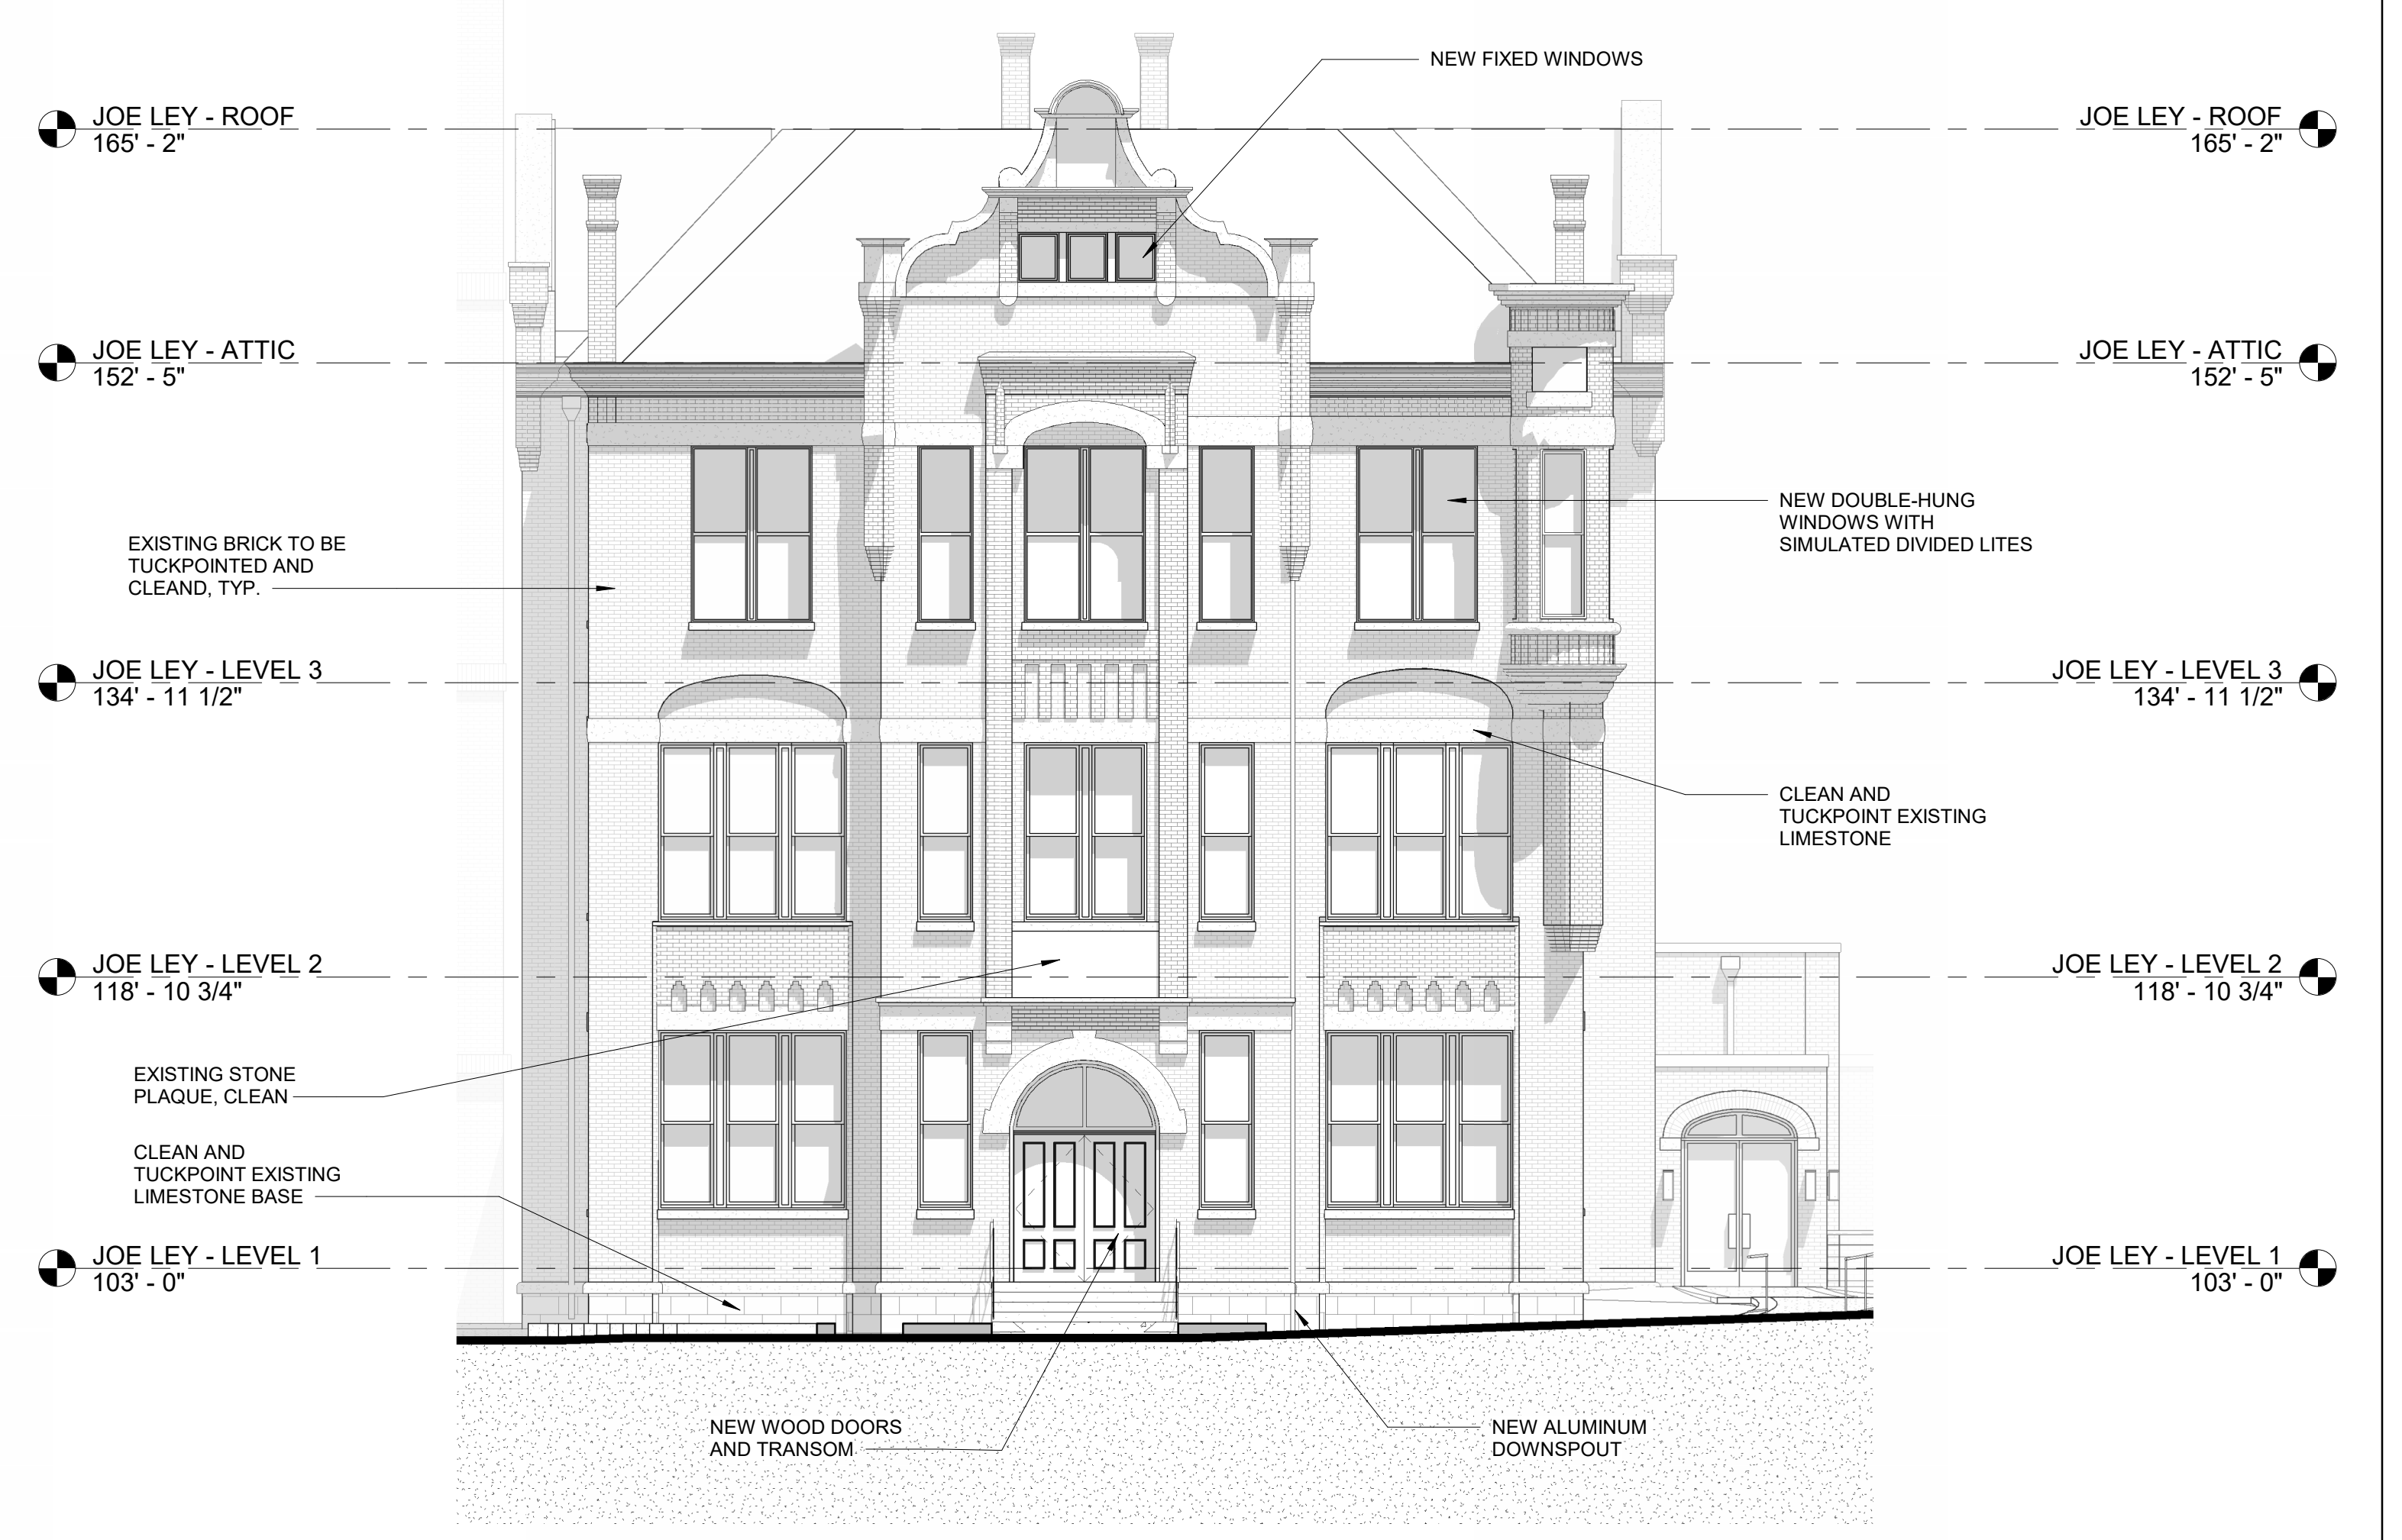

2 SOUTH ELEVATION - JOE LEY
A205 1/8" = 1'-0"

REVISIONS

JOSEPH & JOSEPH ARCHITECTS PROJECT NO.
A7830
DATE
5/31/2023
ISSUE
SCHEMATIC DESIGN SET
SHEET TITLE
ELEVATIONS - JOE LEY
SHEET NO.
A205